


# **C20/0805/13/LL**


**Creu maes parcio ar gyfer 30 o gerbydau, creu mynedfa  
gerbydol newydd, llwybrau troed ynghyd a gosod 2 bae  
gwefru ceir trydanol a pheiriant talu ac arddangos**

**Creation of car park for 30 vehicles, new vehicular  
access, footpaths, together with installation of 2 electric  
vehicle charging bays and pay and display machine**

**Tir Ger Gwernydd, Bethesda, LL57 3TY**

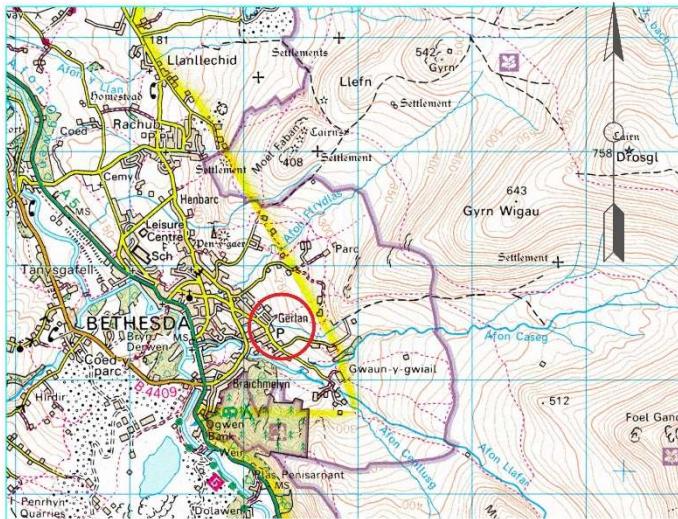


Scale 1:1250

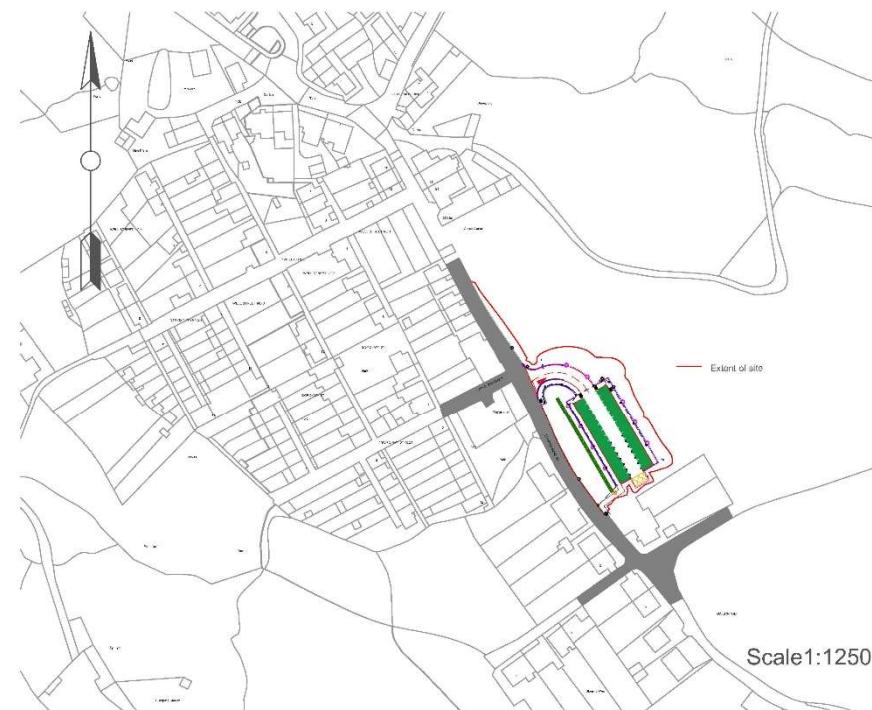


Scale 1:1250

**Defend or Sue If Anyone Objects**  
• Standard "Holder of Record" clause  
• Holdholder & Owner & holder receive 100%  
 ownership interest in the IP and 100% of  
 any & all gross revenue of copyrighted works when due.  
  
Based upon the Oklahoma Survey comparing with the  
percentage of the Controller of Her Majesty's Stationery Office:  
• Crown copyright and exclusive rights  
• Unpublished copyrighted material: 100% copyright  
and may lead to prosecution or civil proceedings.

REF NO.	NEWIADAU MODURION		GAM BUDGAD DRAFT DRAFTED
 			
<b>CYNNLLUN / SCHEME :</b> <b>Gerlan Car Park</b>			
<b>TEITL LLUNIAD / DRAWING TITLE :</b> <b>Cyflwyn Lloediad Maes parcio</b> <b>Proposed Car Park Site Plan</b>			
DARLUNIYD : DRAWN BY : RWT		DYDDIAD DARLUNIYD : DATE DRAWN : 23/11/2020	
GWRIWYD : CHECKED BY : GRR		DYDDIAD GWRIWYD : DATE CHECKED : 23/11/2020	
Taff: 1 of 1 Sheet: 1		GRADD/FEYDD : SCALE : 1:1250	
Rhif Lluniad Drawing No.		7231/LP/01 <small>CFW REV</small>	

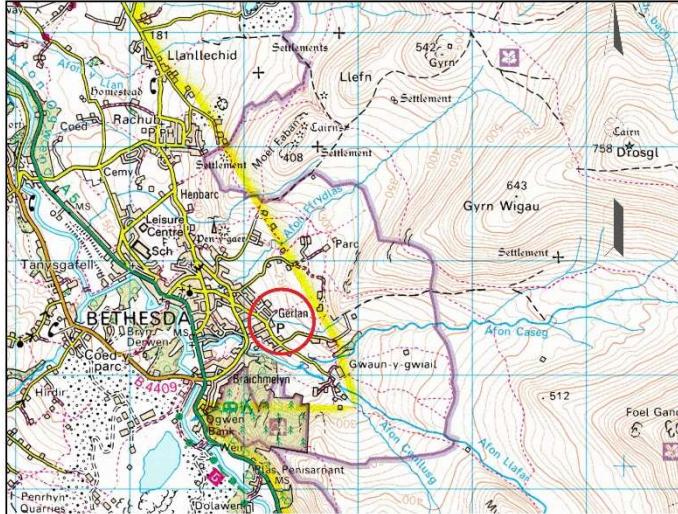

Scale 1:1250

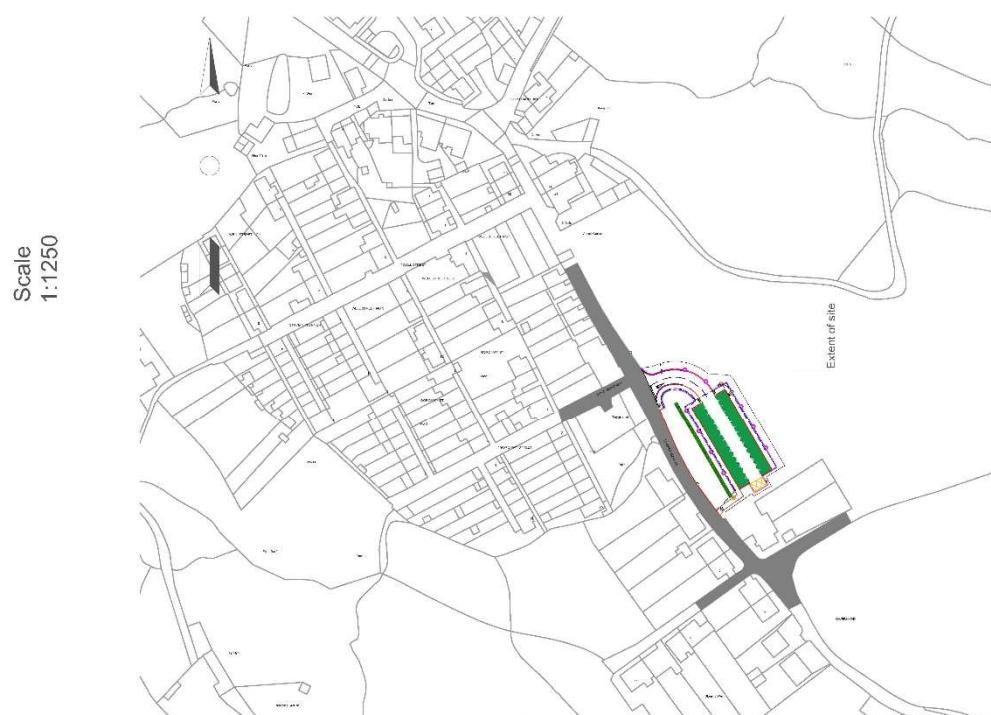

Scale  
1:1250

Several of the maps shown here, particularly those of Snowdonia, Anglesey and the Gower Peninsula, were originally produced by the Ordnance Survey. They are reproduced here under licence from the Controller of Her Majesty's Stationery Office.

Copyright © Ordnance Survey. All rights reserved.  
Licence number 100013758. Licence valid until 28/02/2021.

REF NO:	NEWBDAJADJ MODIFICATIONS
CAN	
CHECKED	
APPROVED	

**YGC**



CYNLLUN / SCHEME :

Maes Parcio Gerlan

TEBL LLUNIAD / DRAWING TITLE :  
Cynllun Lleoliad Maes Parcio


DARLUNWYD GAN : EWT DYDDIAD DARLUNWYD : 23/11/2020  
DRAWN BY DATE DRAWN :

GWRWYD GAN : GRR DYDDIAD GWRWYD : 23/11/2020  
CHECKED BY DATE CHECKED :

Tafon  
Shore 1 ° 1 GRADOFEDD : 1:1250  
Scales :

Rhif Lluniad Drawing No. 7231/LP/01  
Drawing REV A

09/07/2021 10:54:17 0951739511.PDF

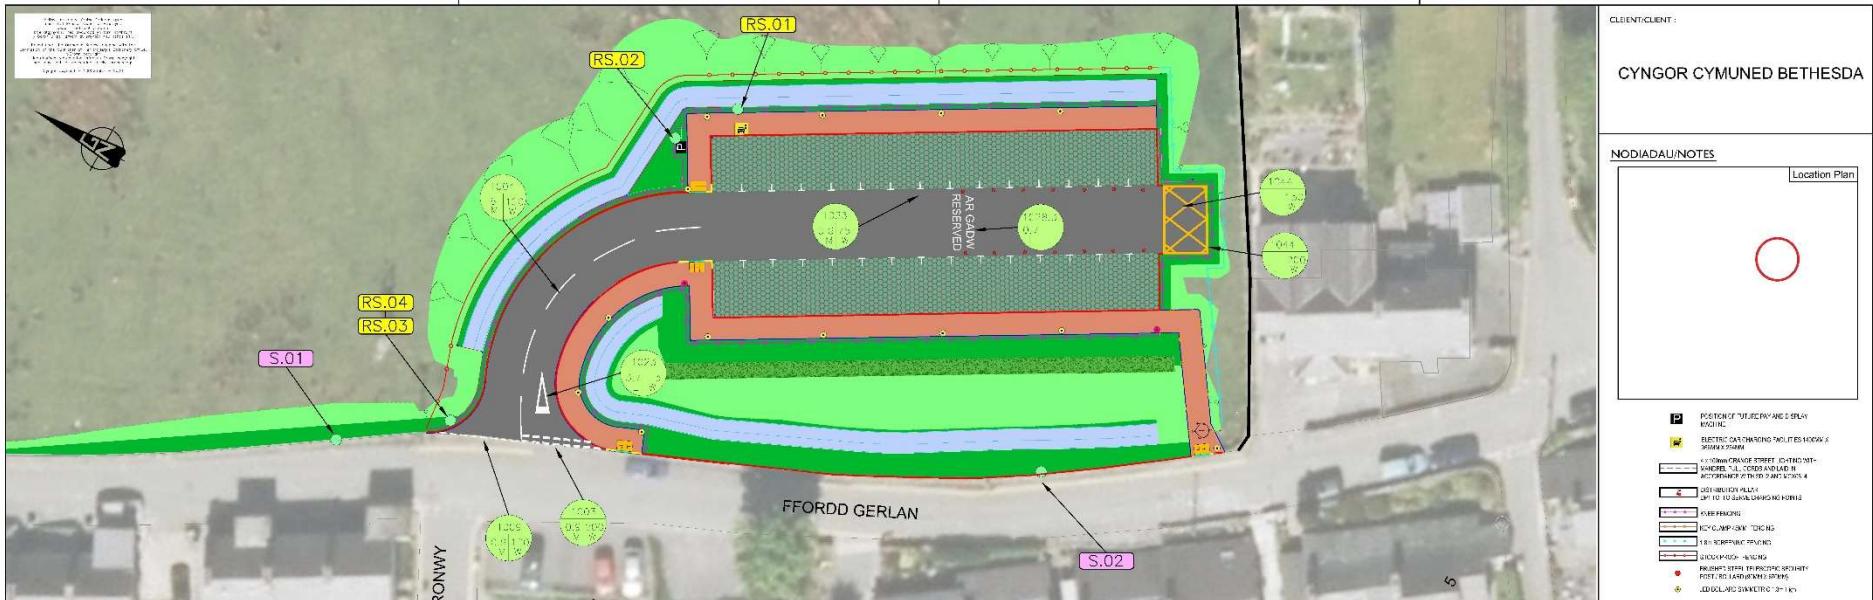

## TRAFFIC SIGNS SCHEDULE

REF	DESCRIPTION	S.G. No. & P.C. (mm)	S.G.E. (mm)	ASPECT RATIO	SIGN TYPE	SIGN MATERIAL	SIGN FACTORS	SIGN SIZE	POLE/TOWER			POST HEIGHT (m)	DEP. WALL (m)	DEP. TOWER (m)	REMARKS
									Type (m)	Length (m)	Width (m)				
RS-31	 <b>Man gwylfi carbuod y tydian a'r gwas</b> <b>Electric vehicle recharging point only</b>	660x 400	918mm	8:1 ear	0.05	Glass R/A Material	N/A	1.70m x 0.20m	0.8m	N/A	N/A	N/A	2.30m	0.04m	<b>NUMBER</b> Sgwâl gwylfi proppwyd i'r gwas. (Llo gwas) (Llo gwas). Cymdeithas Gwylfi.
RS-32	 <b>Talorch yma wrth y perlant Ardangoswch y tocy</b> <b>Pay here at machine Display ticket</b>	660x 400	128mm	8:1 ear	0.07	Glass R/A Material	N/A	1.70m x 0.20m	0.8m	N/A	N/A	N/A	2.30m	0.04m	<b>NUMBER</b> Sgwâl gwylfi proppwyd i'r gwas. (Llo gwas) (Llo gwas). Cymdeithas Gwylfi.
RS-33		260x 100	818mm	428mm	0.49	Glass R/A Material	N/A	1.70m x 0.20m	0.8m	N/A	N/A	N/A	2.30m	0.04m	<b>NUMBER</b> Sgwâl gwylfi proppwyd i'r gwas. (Llo gwas) (Llo gwas). Cymdeithas Gwylfi.
RS-34	 <b>Free w/ Park &amp; Ride w/ RS-31</b>	260x 100	818mm	428mm	0.29	Glass R/A Material	N/A	1.70m x 0.20m	0.8m	N/A	N/A	N/A	2.30m	0.04m	<b>NUMBER</b> Nôl o wylfi i'r gwas. (Llo gwas) (Llo gwas).

DIAGRAM NO'S REFER TO THE TRAFFIC SIGNS REGULATIONS AND GENERAL DIRECTIONS 2016


## ROAD MARKINGS SCHEDULE

DIGRAM No's REFER TO THE TRAFFIC SIGNS REGULATIONS AND GENERAL DIRECTIONS 2016.


Dig. No.	Type Of Roadmarkings	Mark	Gcp	W'dth	Studs Spacing
1003	2 No. Give Way Line Marking (300mm apart)	800mm	300mm	200mm	N/A
1004	Centre Line Marking	4900mm	2000mm	100mm	N/A
1009	Give Way Extension Line Marking	600mm	300mm	100mm	N/A
'Q23	Give Way Triangle Marking	3750mm	N/A	1250mm	N/A
'Q28.3	Ar Grade/Reserved Marking (700mm High)	700mm	N/A	N/A	N/A
1035	Parking Bay 'I' Bar Markings	600mm	600mm	75mm	N/A
1044	Yellow Box Junction Edge Line Marking	N/A	N/A	200mm	N/A
1044	Yellow Box Junction Edge Line Marking	N/A	N/A	150mm	N/A

ALL ROAD MARKINGS TO BE LAID IN WHITE (OR OTHERWISE STATED) REFLECTORISED THERMOPLASTIC SCREW MATERIAL WITH SURFACE APPLICATION OF SOLID CLASS BEADS TO SW. CLAUSE 1212. FOGS, REFLECTORISATION FOR SLOWDOWN, TELESCOPIC 25, DIMINISHING TO CLASS B0 (FOR EQUIPMENT).

Note: EXACT POSITION OF ALL PROPOSED ROADWORKS TO BE AGREED ON SITE BY THE ENGINEER.

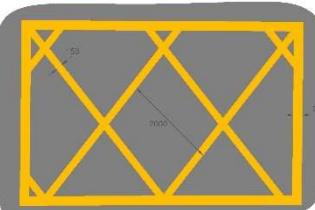

Yellow Box Junction  
Marking Details

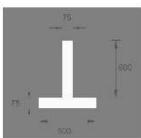

Parking Bay 'Y' Bar  
Marking Details



Bilingual Ar Cewri Researc  
Marking Details

CYNNLLUN / SCHEME:  
Maes Parcio Newydd  
Gerlan, Bethesda

**BTU LLUNIAD / DRAWING TITLE :**

**BTU LLUNIAD / DRAWING TITLE :**

#### **REFERENCES**

UNIVERSITY OF GANADA RETIERT


DRAWN BY	FILED BY	DATE DRAWN:
EDWARD SAWYER,	EDWARD SAWYER,	


EXHIBIT	29	EXHIBIT 29
		CONFIDENTIAL

1 9 1  
a


hif Lluniad  
arwys No. 7231/BM/100

Drawing No. FEB 17, 1988

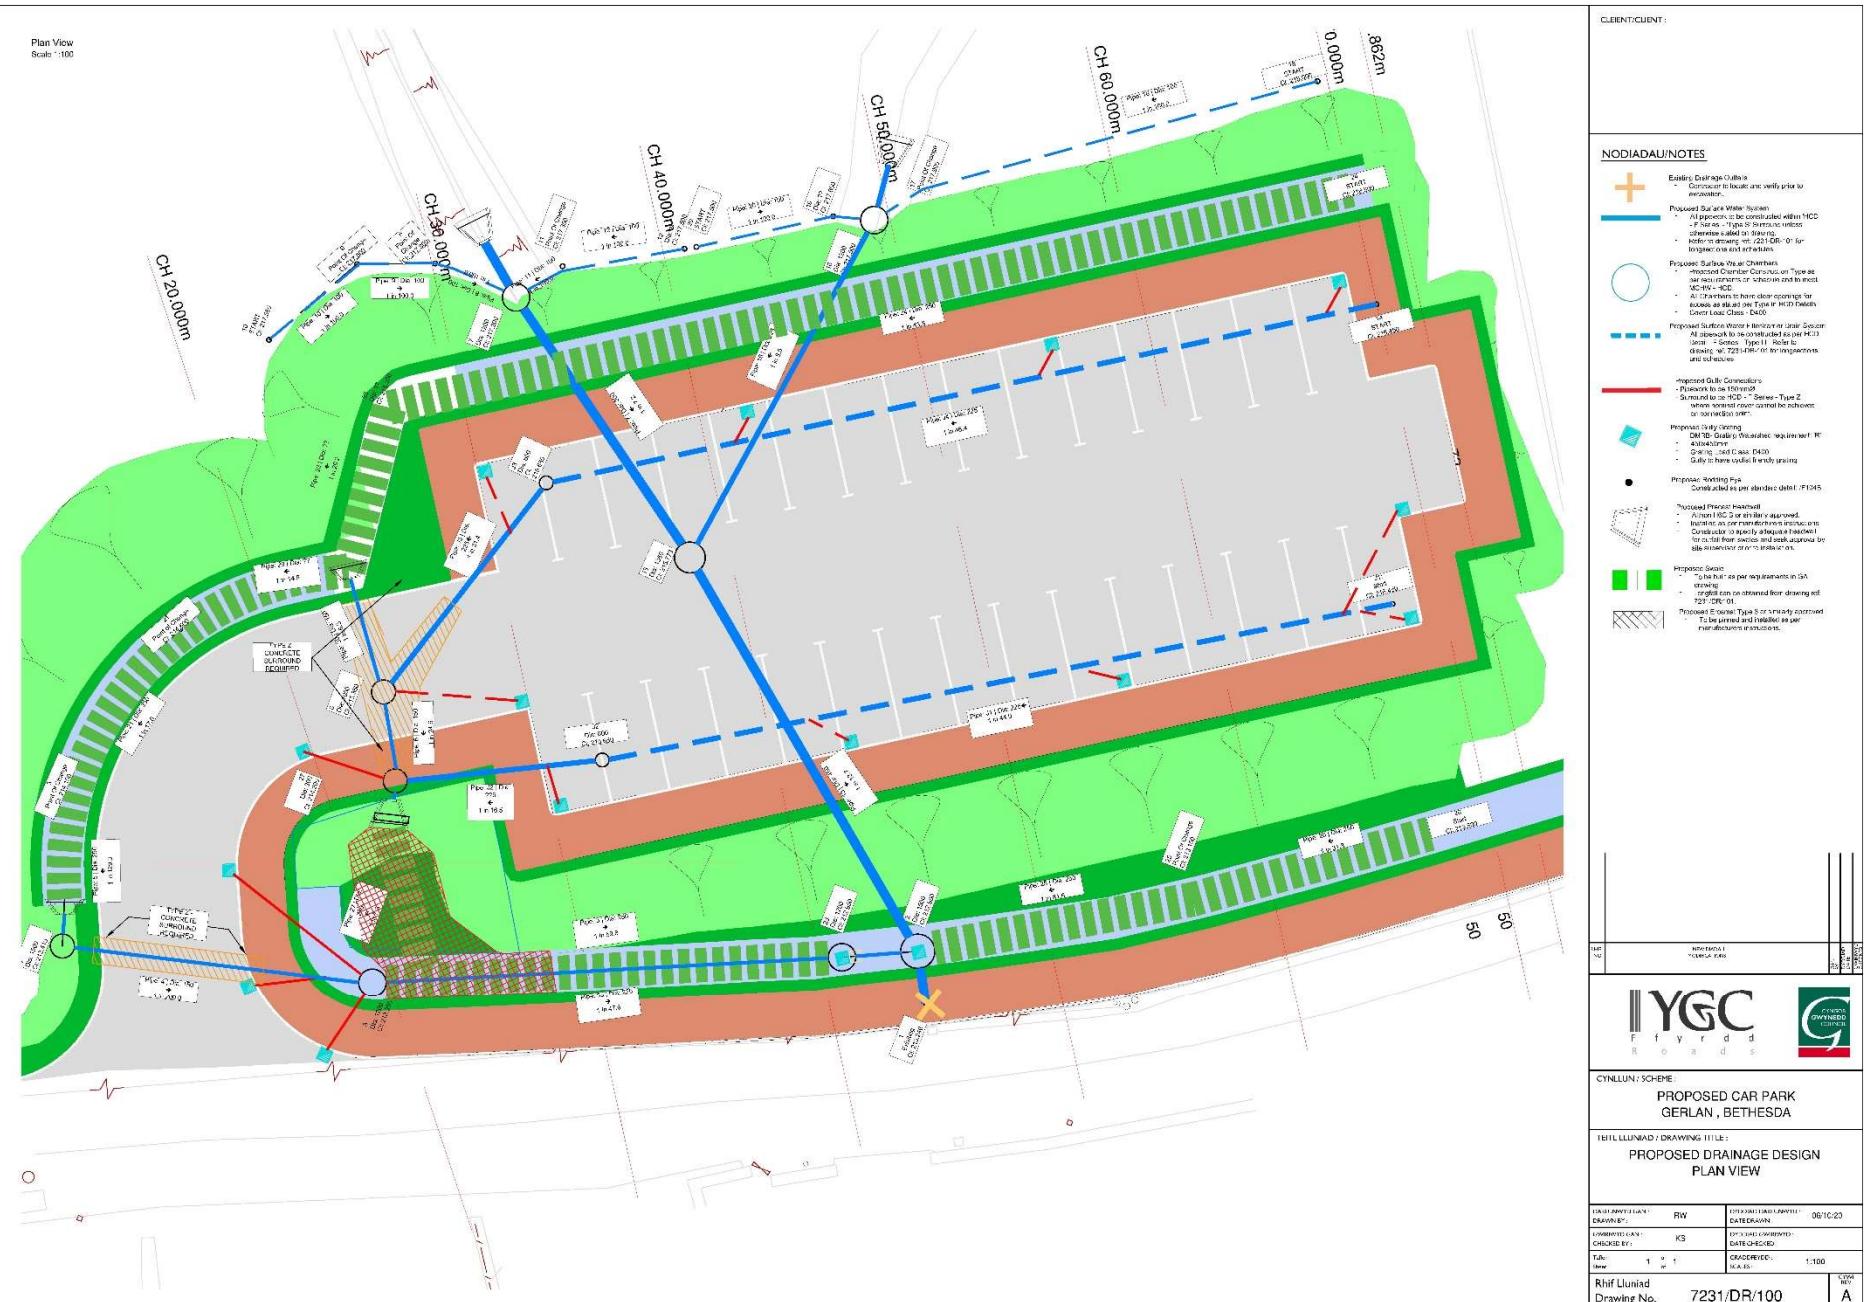

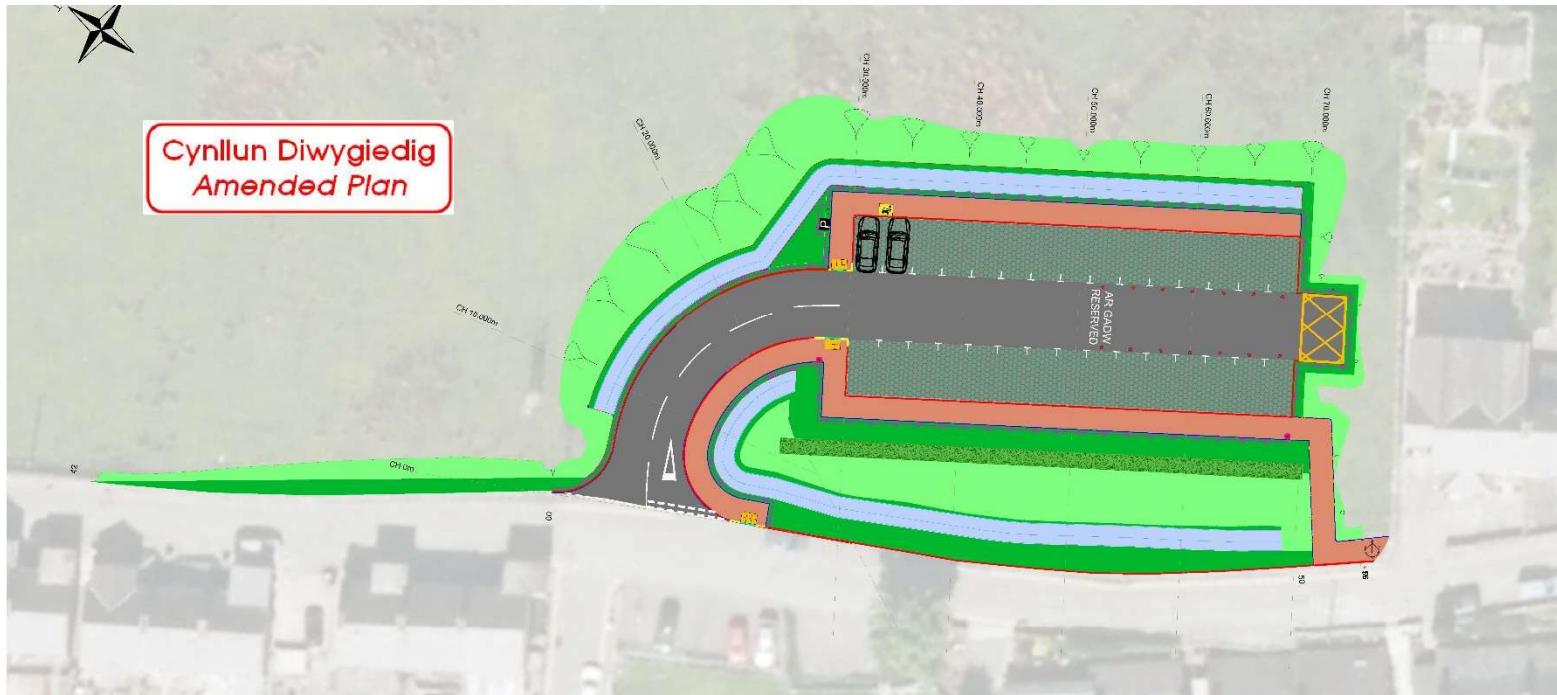

## Cynllun Diwygiédig Amended Plan

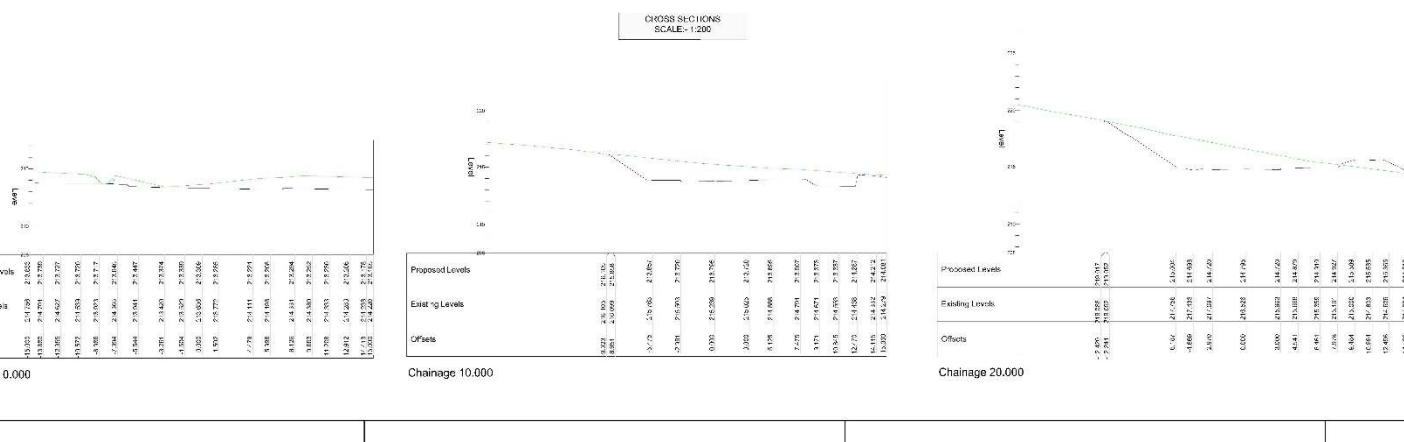


#### NODIADAU/NOTES






CROSS SECTIONS  
SCALE:- 1:200

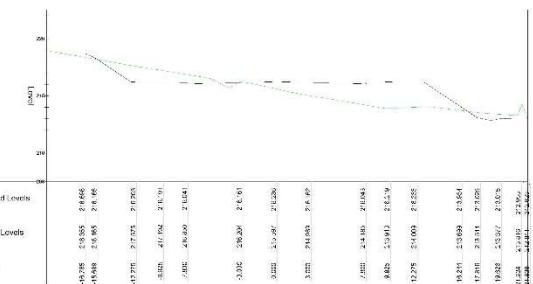


Chainage 60.000

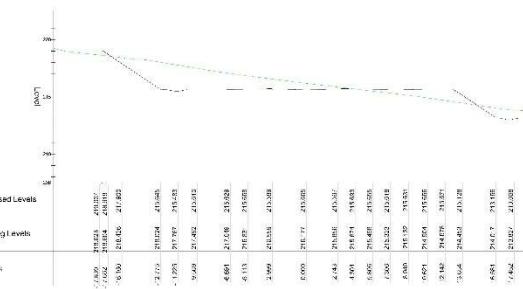


Chainage 30.000

CYNGOR CYMUNED BETHESDA

## NODIADAU/NOTES

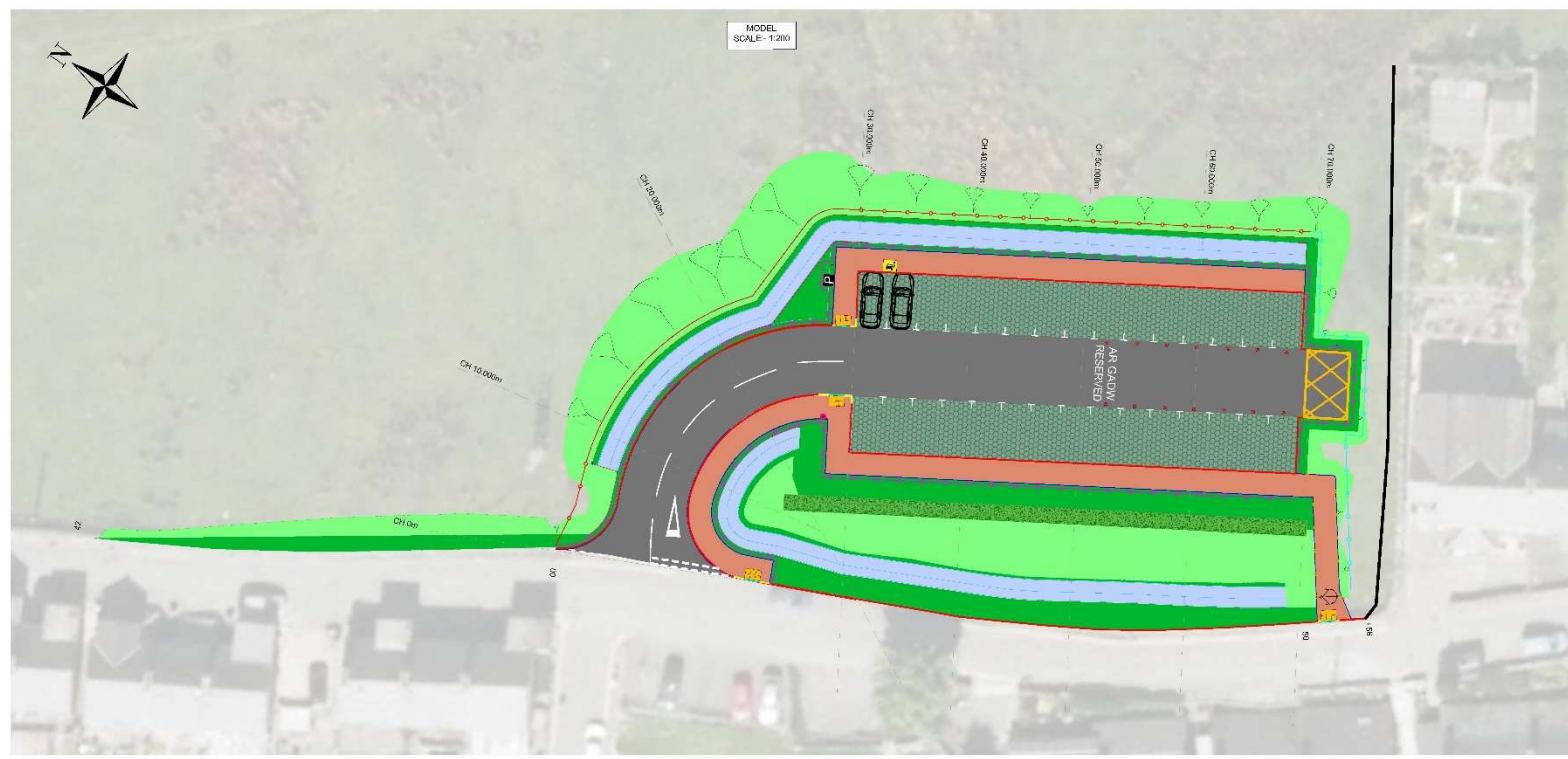

	Proposed Levels	Existing Levels	Chaining 0.000
Offsets	+5300 +43400	+24300 +24700	+217000 +217200
	5000 43400	51480 28300	51770 25770
	-5300 -43400	-51480 -28300	-51770 -25770
	+5300 +43400	+24300 +24700	+217000 +217200

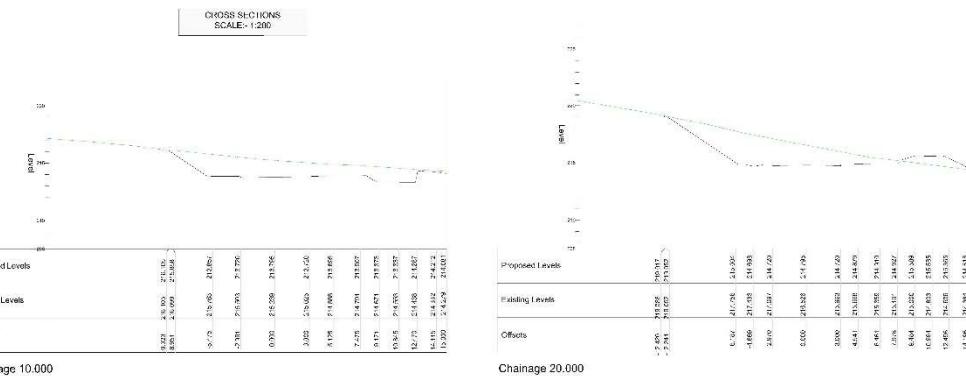

CHENI/CHENI

CYNGOR CYMUNED BETHESDA

NODIADAU/NOTES



CYFLUN / SCHEME:


AD : DRAWING TITLE :

CARLINVND CAN- DRAWN BY:	RFTD	DISC'D CARLINVND DATE DRAWN:	09/12/20
LAWINVND CAN- CHECKED BY:	KS	DISC'D LAWINVND DATE CHECKED:	09/12/20
1	2	AS SHOWN	
Signature:		SCAB	COPY REC'D
Rhif Lluniad Drawing No.		7231-XS-100	A



CROSS SECTIONS  
SCALE: 1:200

	$\mu$	$\sigma$	$\mu$	$\sigma$	$\mu$	$\sigma$
Proposed Levels						
Existing Levels						
Offsets						
Chainage 50.000						
	15.888	257.99	2.6580			
	14.020	247.564	2.1442			
	13.757	257.775	2.1474			
	13.520	247.434	2.1461			
	13.382	247.099	2.1331			
	13.245	250.288	2.1451			
	13.108	249.994	2.1600			
	12.971	250.195	2.1600			
	12.834	249.543	2.1654			
	12.697	249.125	2.1511			
	12.560	248.743	2.1460			
	12.423	248.403	2.1460			
	12.286	247.995	2.1460			
	12.149	247.582	2.1460			
	11.912	247.245	2.1460			

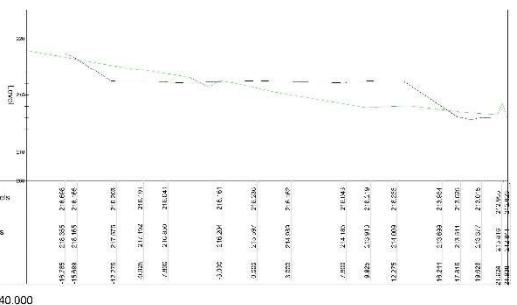

Offset	Existing Levels (m)	Proposed Levels (m)
-10.000	20.000	20.000
-7.000	20.000	20.000
-6.000	20.000	20.000
-5.000	20.000	20.000
-4.000	20.000	20.000
-3.000	20.000	20.000
-2.000	20.000	20.000
-1.000	20.000	20.000
0.000	20.000	20.000
1.000	20.000	20.000
2.000	20.000	20.000
3.000	20.000	20.000
4.000	20.000	20.000
5.000	20.000	20.000
6.000	20.000	20.000
7.000	20.000	20.000
8.000	20.000	20.000
9.000	20.000	20.000
10.000	20.000	20.000

CLIENT:CLIENT

## CYNGOR CYMUNED BETHESDA

NODIADAU/NOTES

