


**Cynllun Diwygiedig**  
*Amended Plan*

**Cynllunio**  
Derbyn - 23/08/2022

This drawing is copyright and must not be reproduced without permission.  
Do not scale check dimensions on site.  
If in doubt ask!

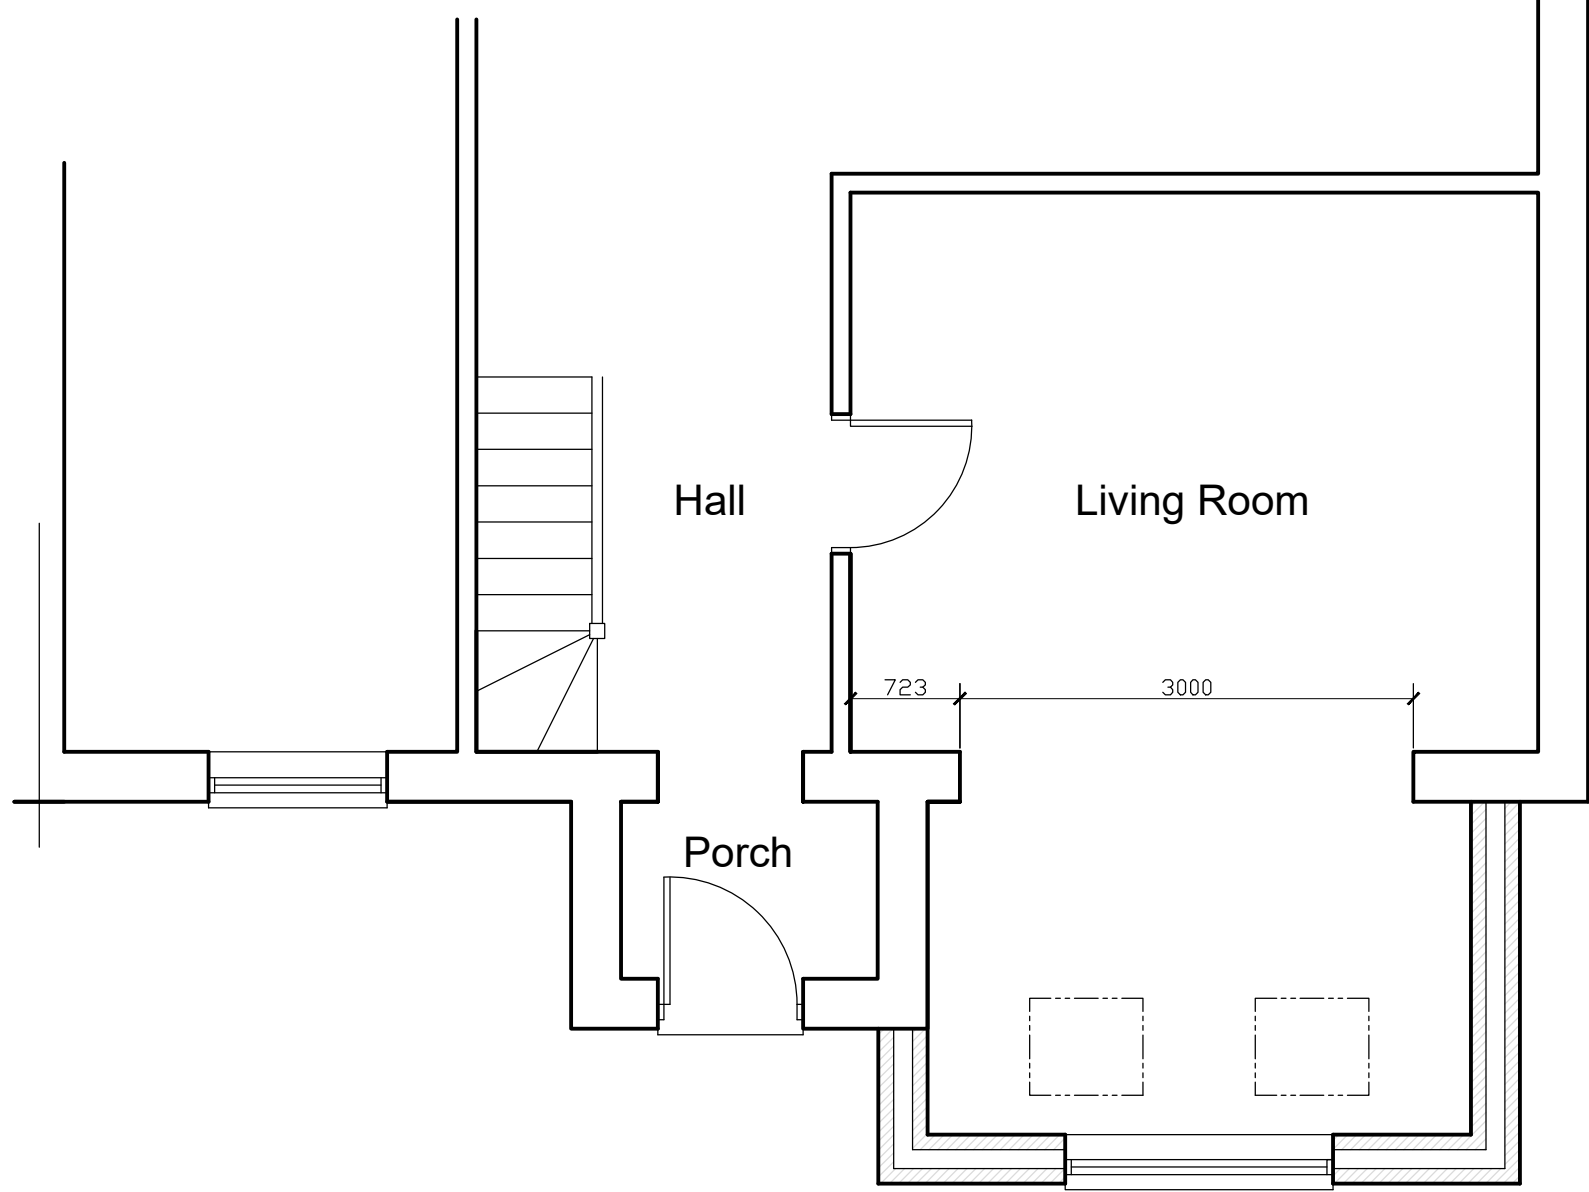

What3Words [///jabs.enclosing.overlaps](http://jabs.enclosing.overlaps)

**CYNLLUN**  
**PLANS DRAWN**  
Architectural Services  
email : cynllun@yahoo.com  
07840704822

Address 5 Maes Terfyn, Morfa Nefyn, Gwynedd LL53 6EQ.	Scale 1/50 @A3
Drawing Proposed Floor Plan Part	Date May 2022
	Drawing no 2214-A3-05
	Job Ref 2214