




Rhif y Cais / Application Number : C17-0069-00-LL


Cynllun lleoliad ar gyfer adnabod y safle yn unig. Dim i raddfa.
Location Plan for identification purposes only. Not to scale.

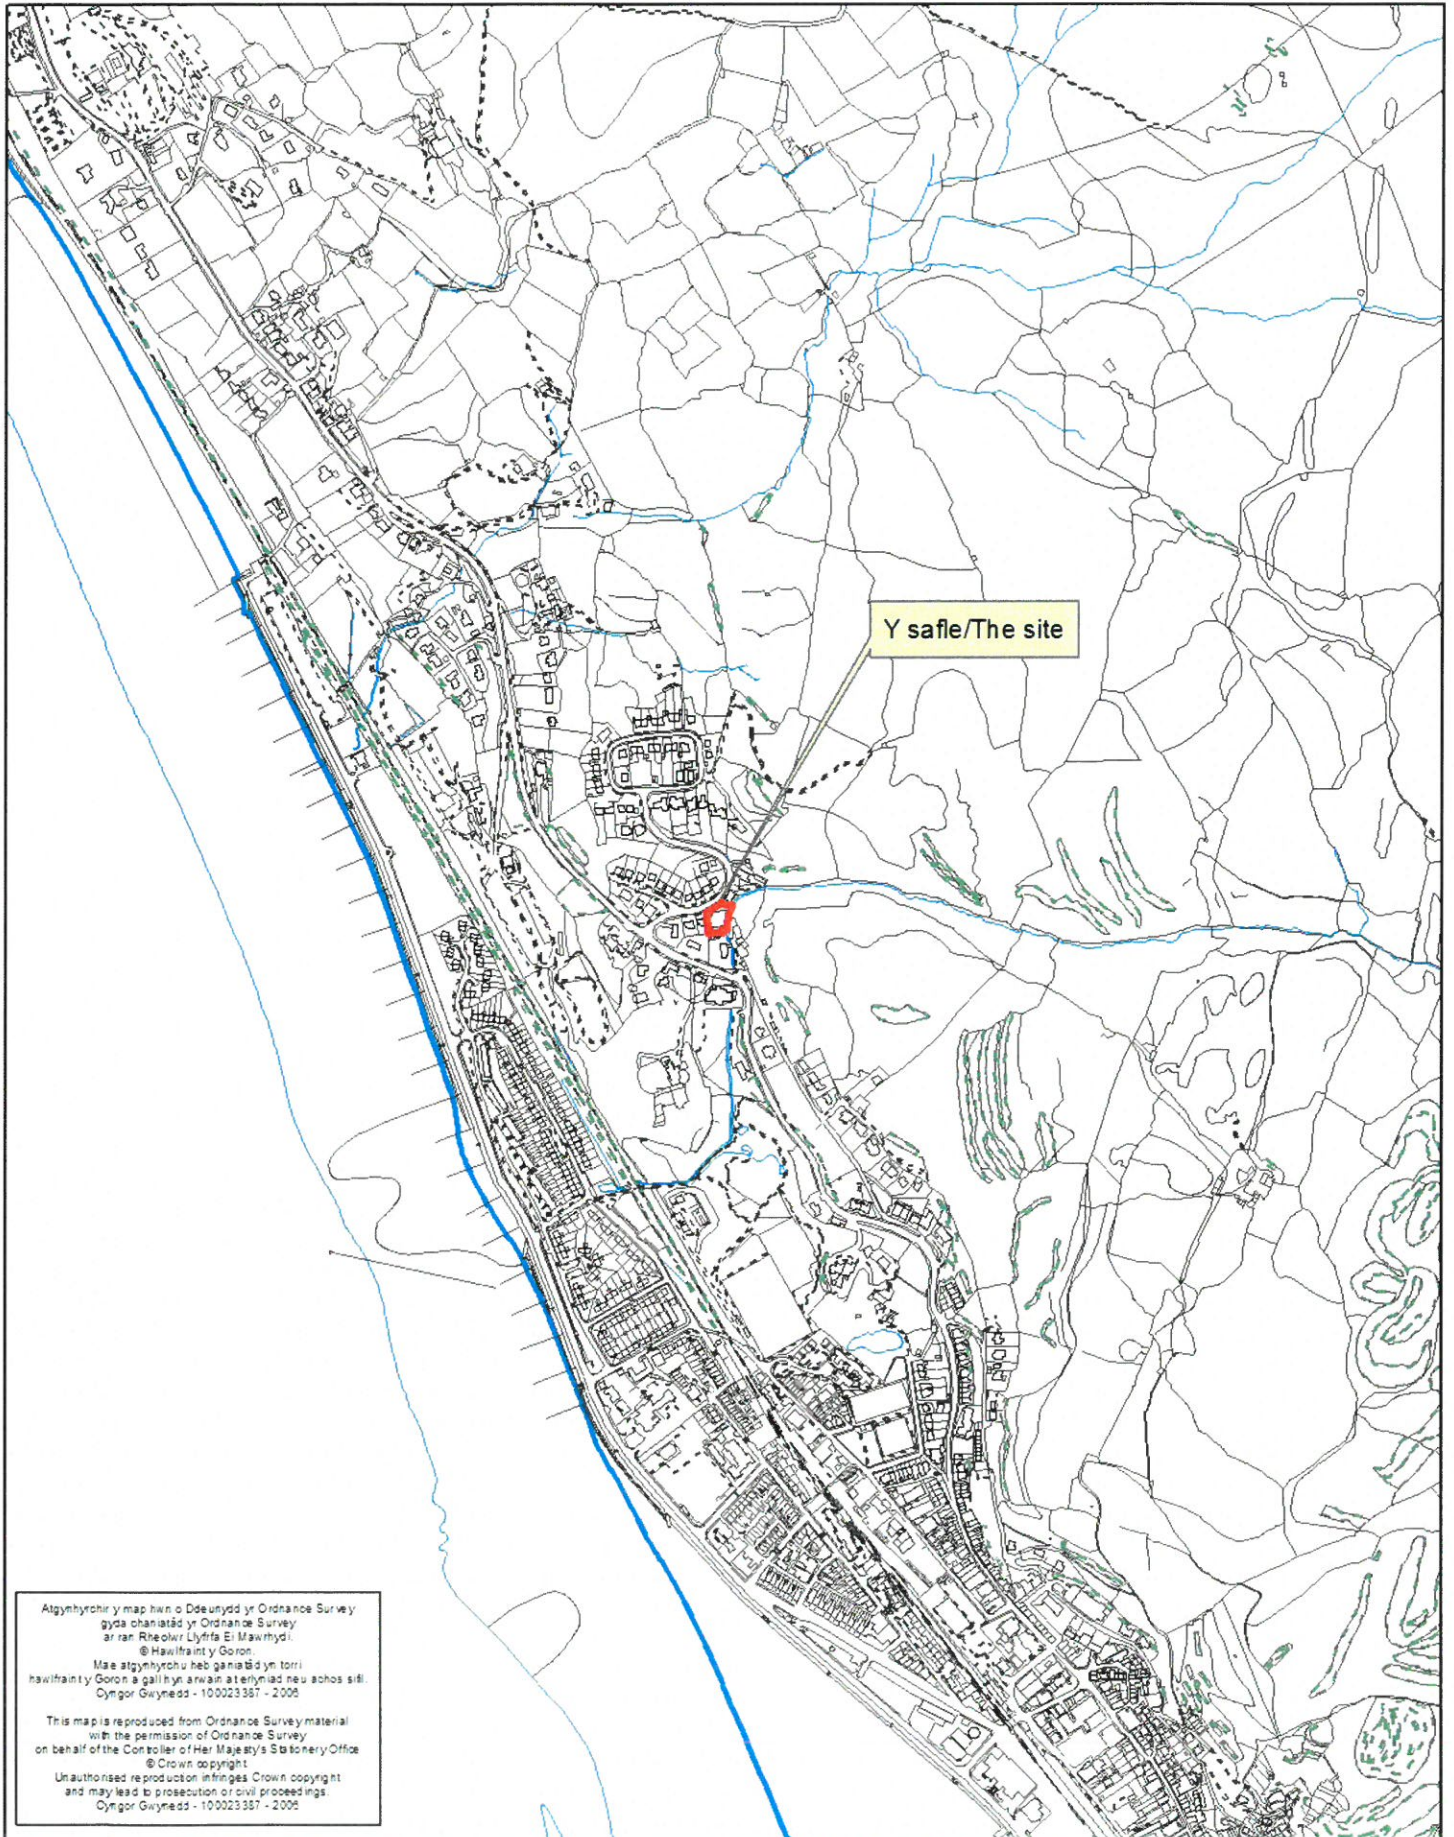

Atgynhyrchir y map hwn o Ddeunydd yr Ordnance Survey gyda chaniatâd yr Ordnance Survey ar ran Rheolwr Llyfrfa Eri Mawrthdy.
© Hawffraint y Goron.
Mae atgynhyrchu heb ganiatâd yn torri hawffraint y Goron a gall hyn arwain at erlyniad neu achos sifil.
Cyngor Gwynedd - 100023357 - 2008

This map is reproduced from Ordnance Survey material with the permission of Ordnance Survey on behalf of the Controller of Her Majesty's Stationery Office.
© Crown copyright
Unauthorised reproduction infringes Crown copyright and may lead to prosecution or civil proceedings.
Cyngor Gwynedd - 100023357 - 2008

This drawing is copyright of Pritchard Bond Architects and must not be copied or reproduced in any format in whole or part thereof without written consent.

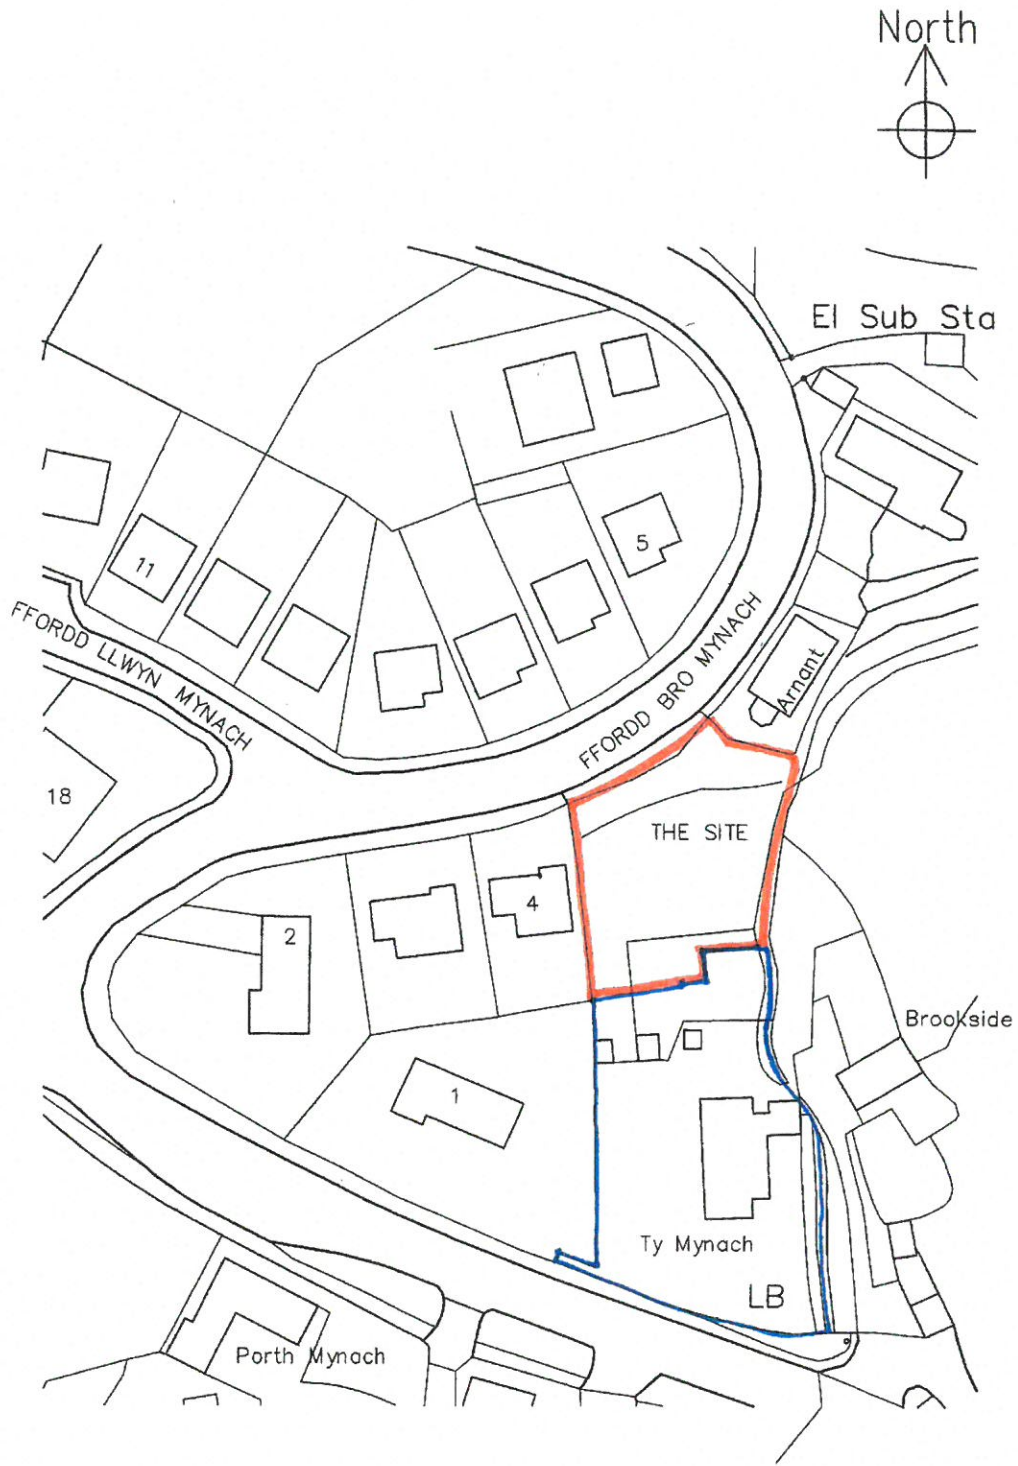

Ordnance Survey (c) Crown Copyright 2017. All rights reserved. Licence number 100022432

PRITCHARD BOND ARCHITECTS



12-MAES CANOL, LLANDUDNO JUNCTION
 CONWY, NORTH WALES
 LL31 9UX
 Tel: 01492 593051
CHARTERED ARCHITECTS

CLIENT

Mr. D. & Mrs C. Hughes

PROJECT TITLE

Proposed New dwelling on plot off Ffordd
 Bro Mynach, Barmouth, Gwynedd
 LL42 1LZ

DRAWING TITLE

LOCATION PLAN

SCALE

1:1000



DRAWN
 SDB


DATE
 Jan 2017

DWG No.

PA3010/01



This drawing is copyright of Pritchard Bond Architects and may not be copied or reproduced in whole or part without written consent.
 DO NOT SCALE FROM THIS DRAWING - any discrepancy, divergence or error concerning this drawing should be referred to the architect.

 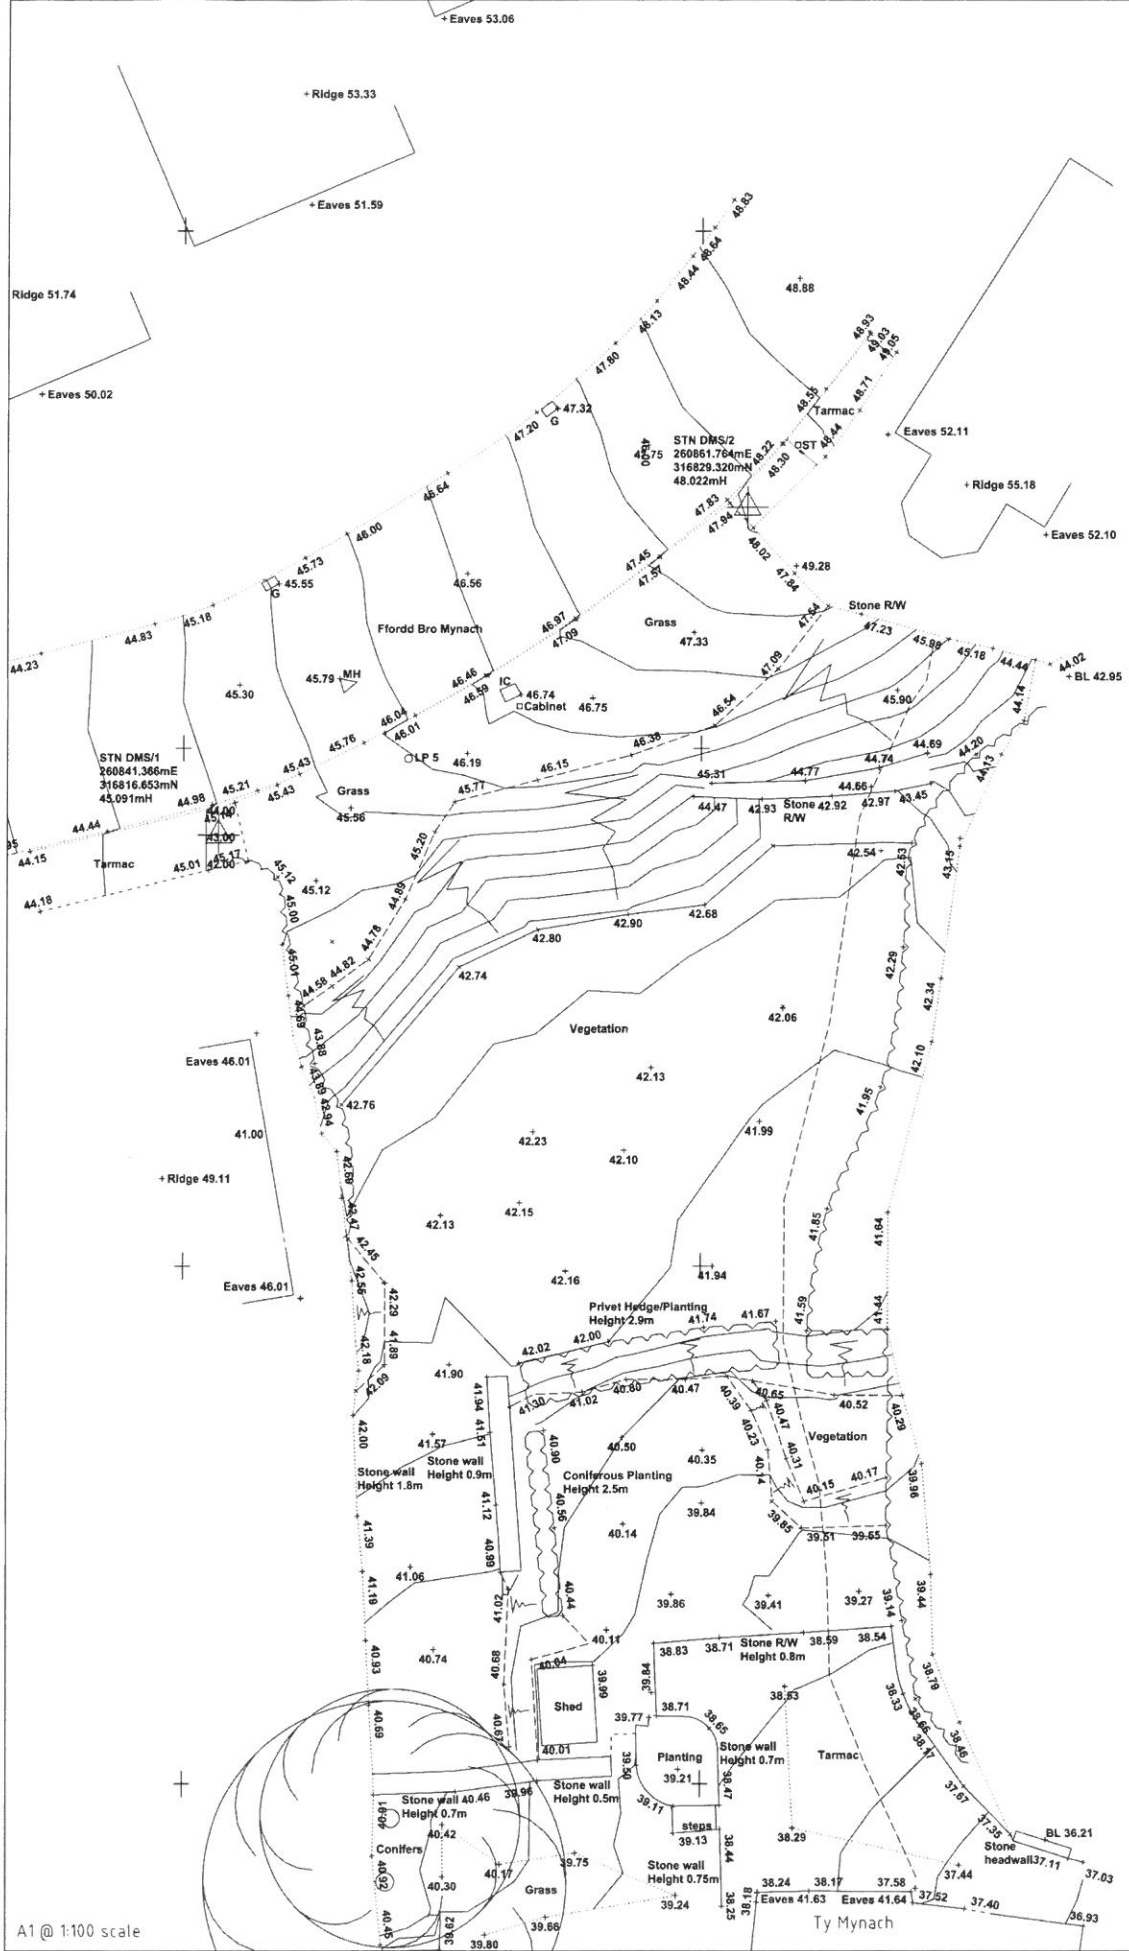

REVISIONS :-		
PROJECT TITLE Proposed Detached Dwelling on Plot off Ffordd Bro Mynach Barmouth, Gwynedd LL42 1LZ		
CLIENT MR D & MRS C. Hughes TY MYNACH BARMOUTH, LL42 1YG		
DRAWING TITLE SITE SURVEY PLAN As Existing		
SCALE 1:100	DRAWN SDB	DATE 01: 2017
 PRITCHARD BOND ARCHITECTS 10 MAEVAU, LLANLLENOY ABERYON GYMNASTY, LLANLLENOY LLANLLENOY, LLANLLENOY		
DRAWING NO PA3010/02		REVISION


A1 @ 1:100 scale

This drawing is copyright of Pritchard Bond Architects and may not be copied or reproduced in any form or part thereof without written consent.
 DO NOT SCALE FROM DRAWING - any discrepancy, divergence or query concerning this drawing should be referred to the architect.

 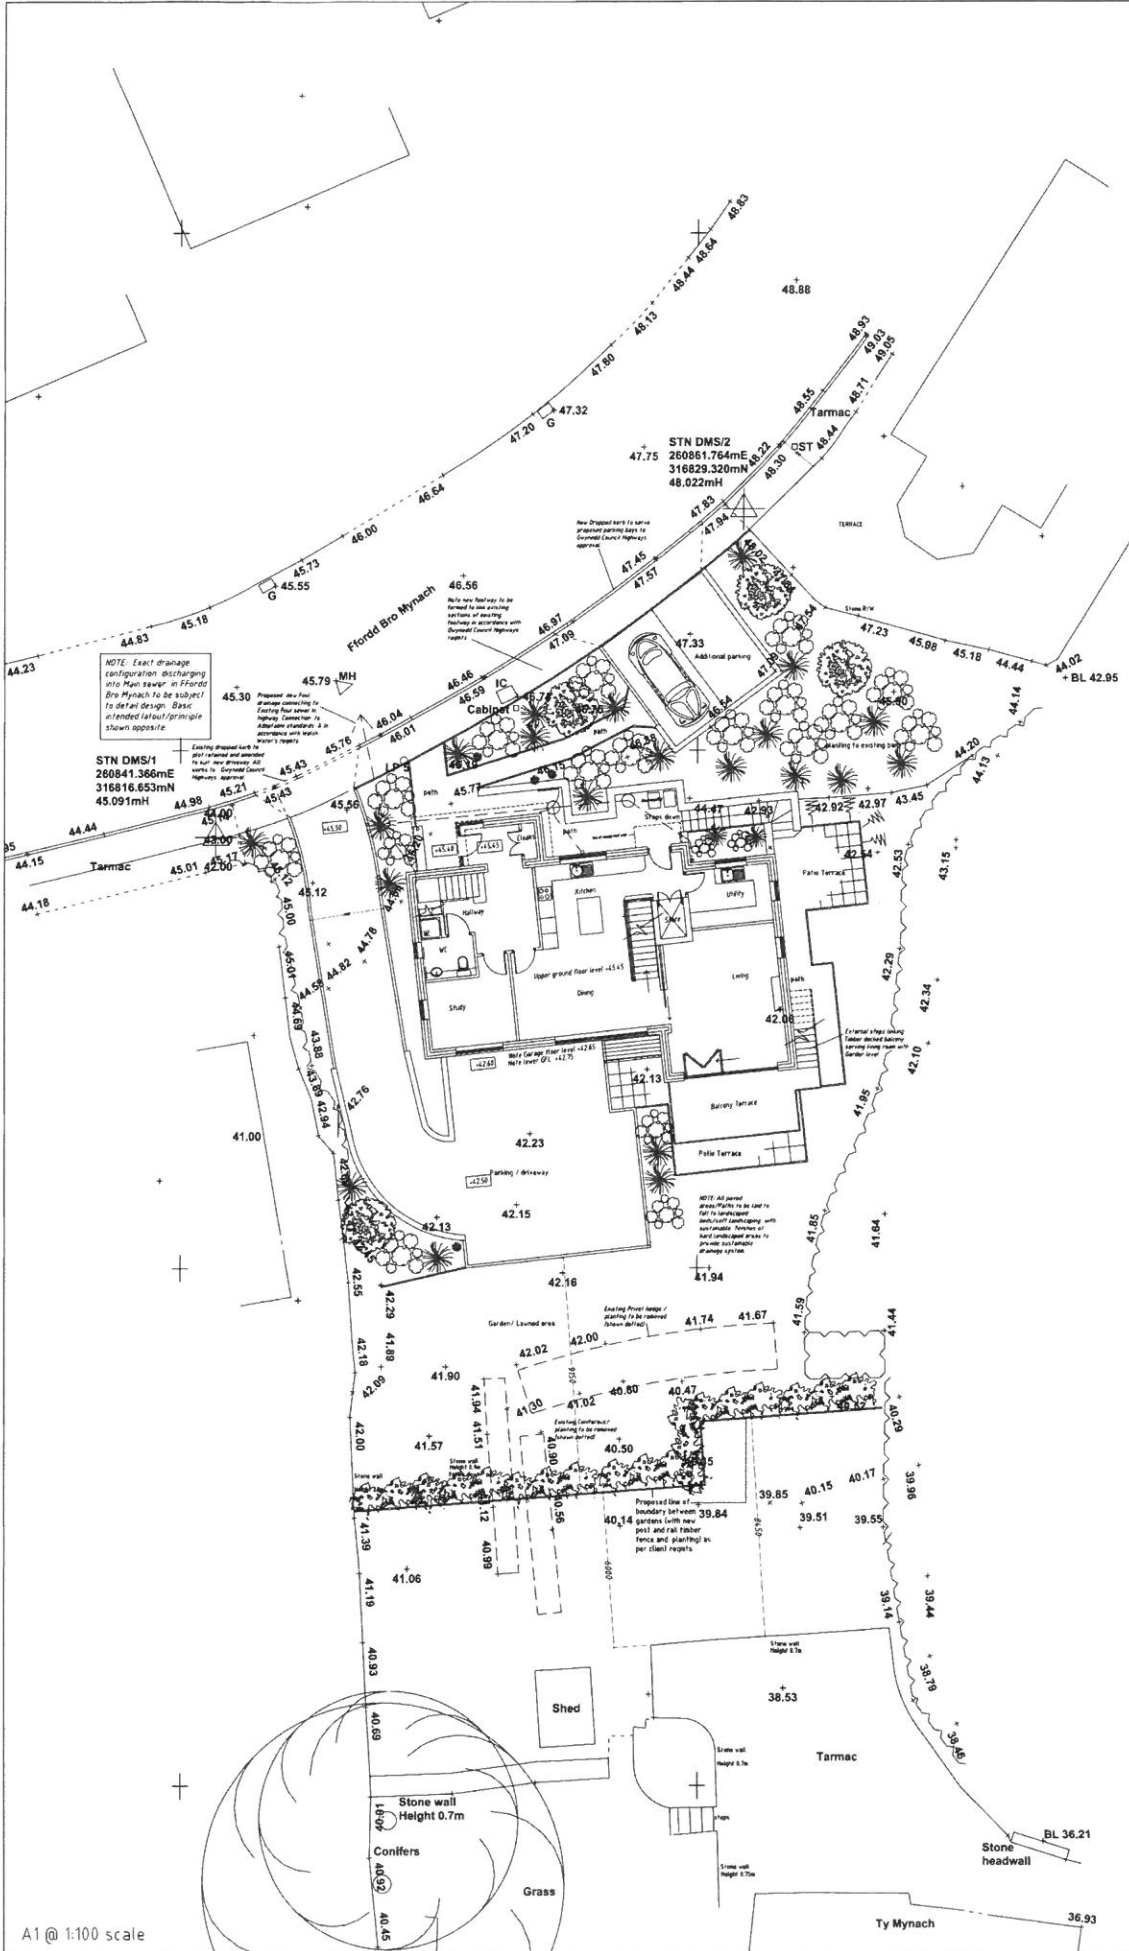


REVISIONS -		
PROJECT TITLE Proposed Detached Dwelling on Plot off Ffordd Bro Mynach Barmouth, Gwynedd LL42 1LZ		
CLIENT MR D & MRS C. Hughes TY MYNACH BARMOUTH, LL42 1YG		
DRAWING TITLE PROPOSED SITE PLAN		
SCALE 1:100	DRAWN SDB	DATE 01: 2017
 PRITCHARD BOND ARCHITECTS 22 MAES CAROL, LLANLLENOY ABERYSTWYTH, CERNYDD, LL42 1YB TEL: 01492 59981		
DRAWING NO PA3010/03	REVISION	


A1 @ 1:100 scale

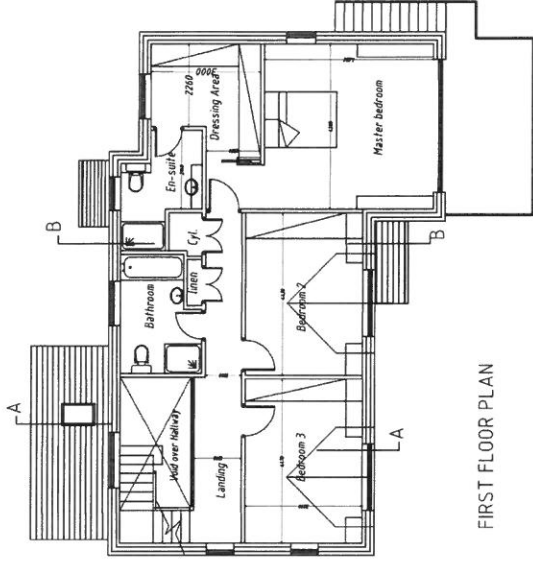

FIRST FLOOR PLAN

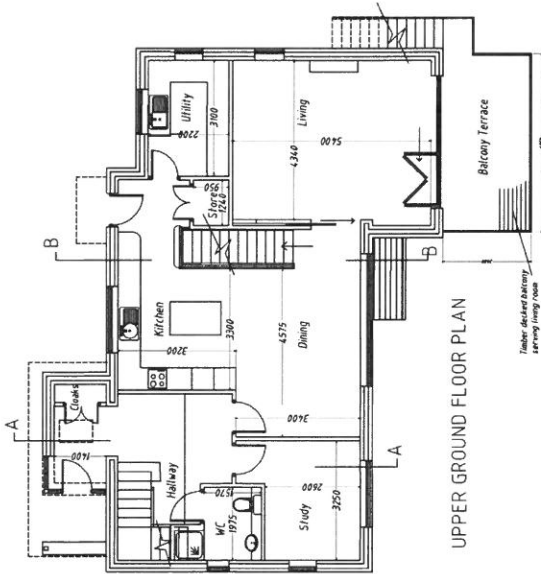


UPPER GROUND FLOOR PLAN

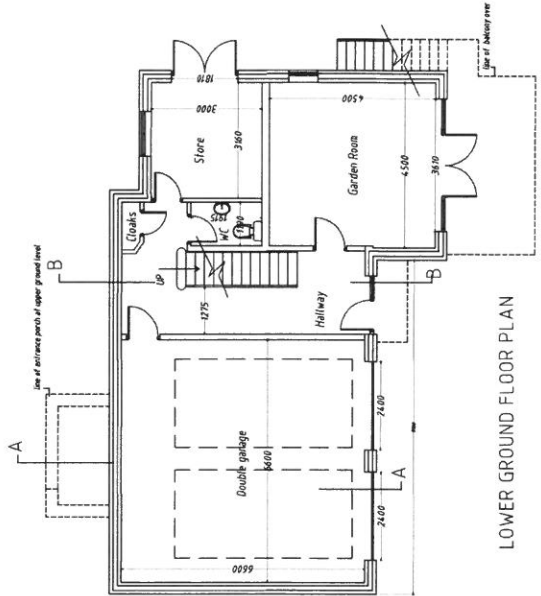


LOWER GROUND FLOOR PLAN

REVISIONS -	PROJECT TITLE Proposed Detached Dwelling on plot off Ffordd Bro Mynach Barmouth, Gwynedd LL42 1LZ		
	CLIENT MR D & MRS C. Hughes TY MYNACH BARMOUTH, LL42 1YG		
	DRAWING TITLE PROPOSED FLOOR PLANS		
	SCALE 1:100	DRAWN SDB	DATE 01: 2017
	PRITCHARD BOND ARCHITECTS 15 PAUL CLARK, LLANDUDNO MOUNTAIN GLEBE, LL30 2JG TEL: 0175 5961		
	DRAWING NO. PA 3010/04		REVISION

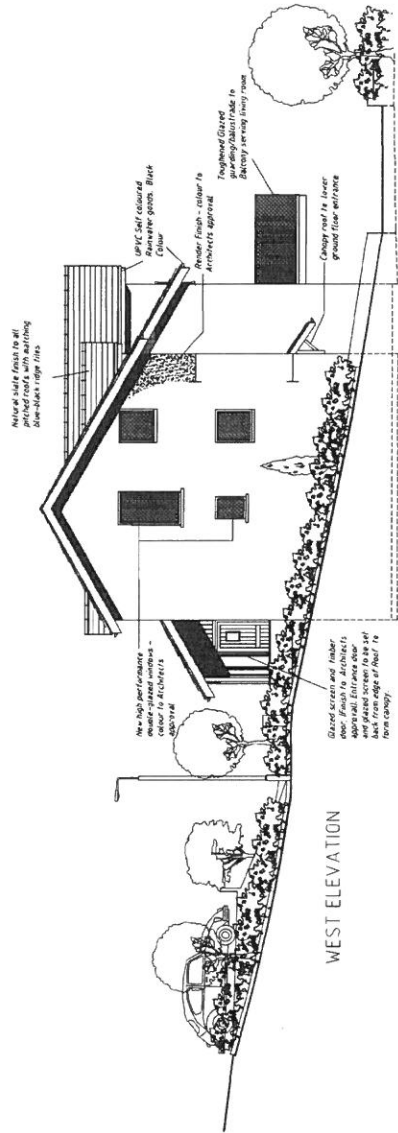

WEST ELEVATION

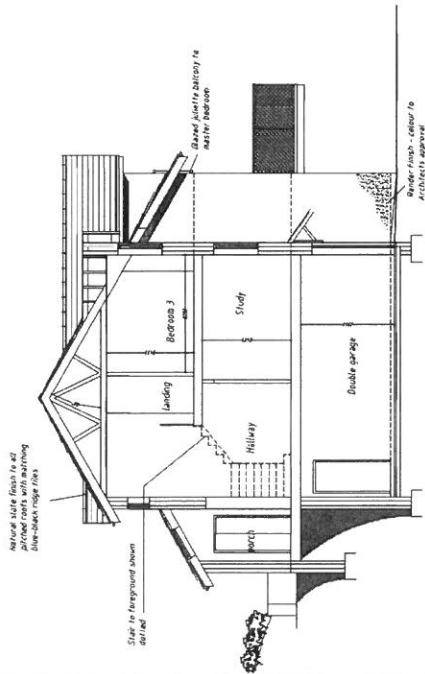

SECTION A-A

REVISIONS:-

PROJECT TITLE
Proposed Detached Dwelling
on plot off Ffordd Bro Mynach
Barmouth, Gwynedd LL42 1LZ


CLIENT
MR D & MRS C. Hughes
TY MYNACH
BARMOUTH, LL42 1YG

DRAWING TITLE
PROPOSED ELEVATIONS
& SECTION SHEET 2 of 2

SCALE 1:100
DRAWN SDB
DATE 01 2017



DRAWING NO.
PA 3010/06
REVISION

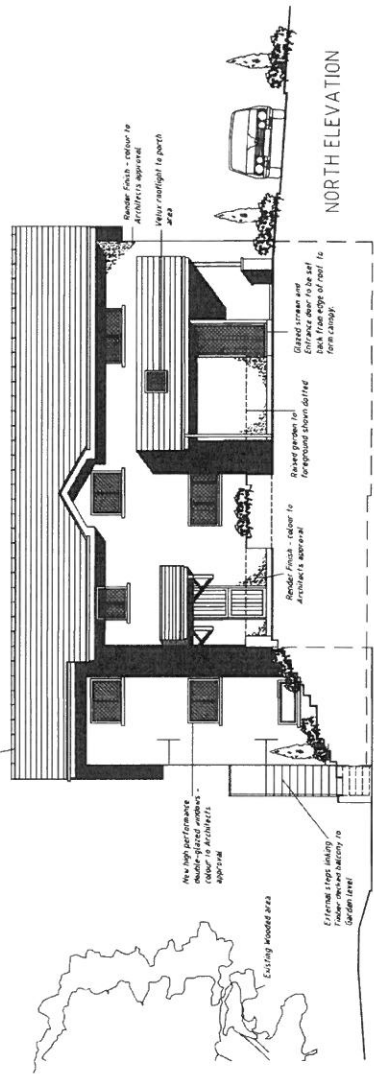

NORTH ELEVATION

