



Rhif y Cais / Application Number : C17-0084-11-LL


Cynllun lleoliad ar gyfer adnabod y safle yn unig. Dim i raddfa.
Location Plan for identification purposes only. Not to scale.

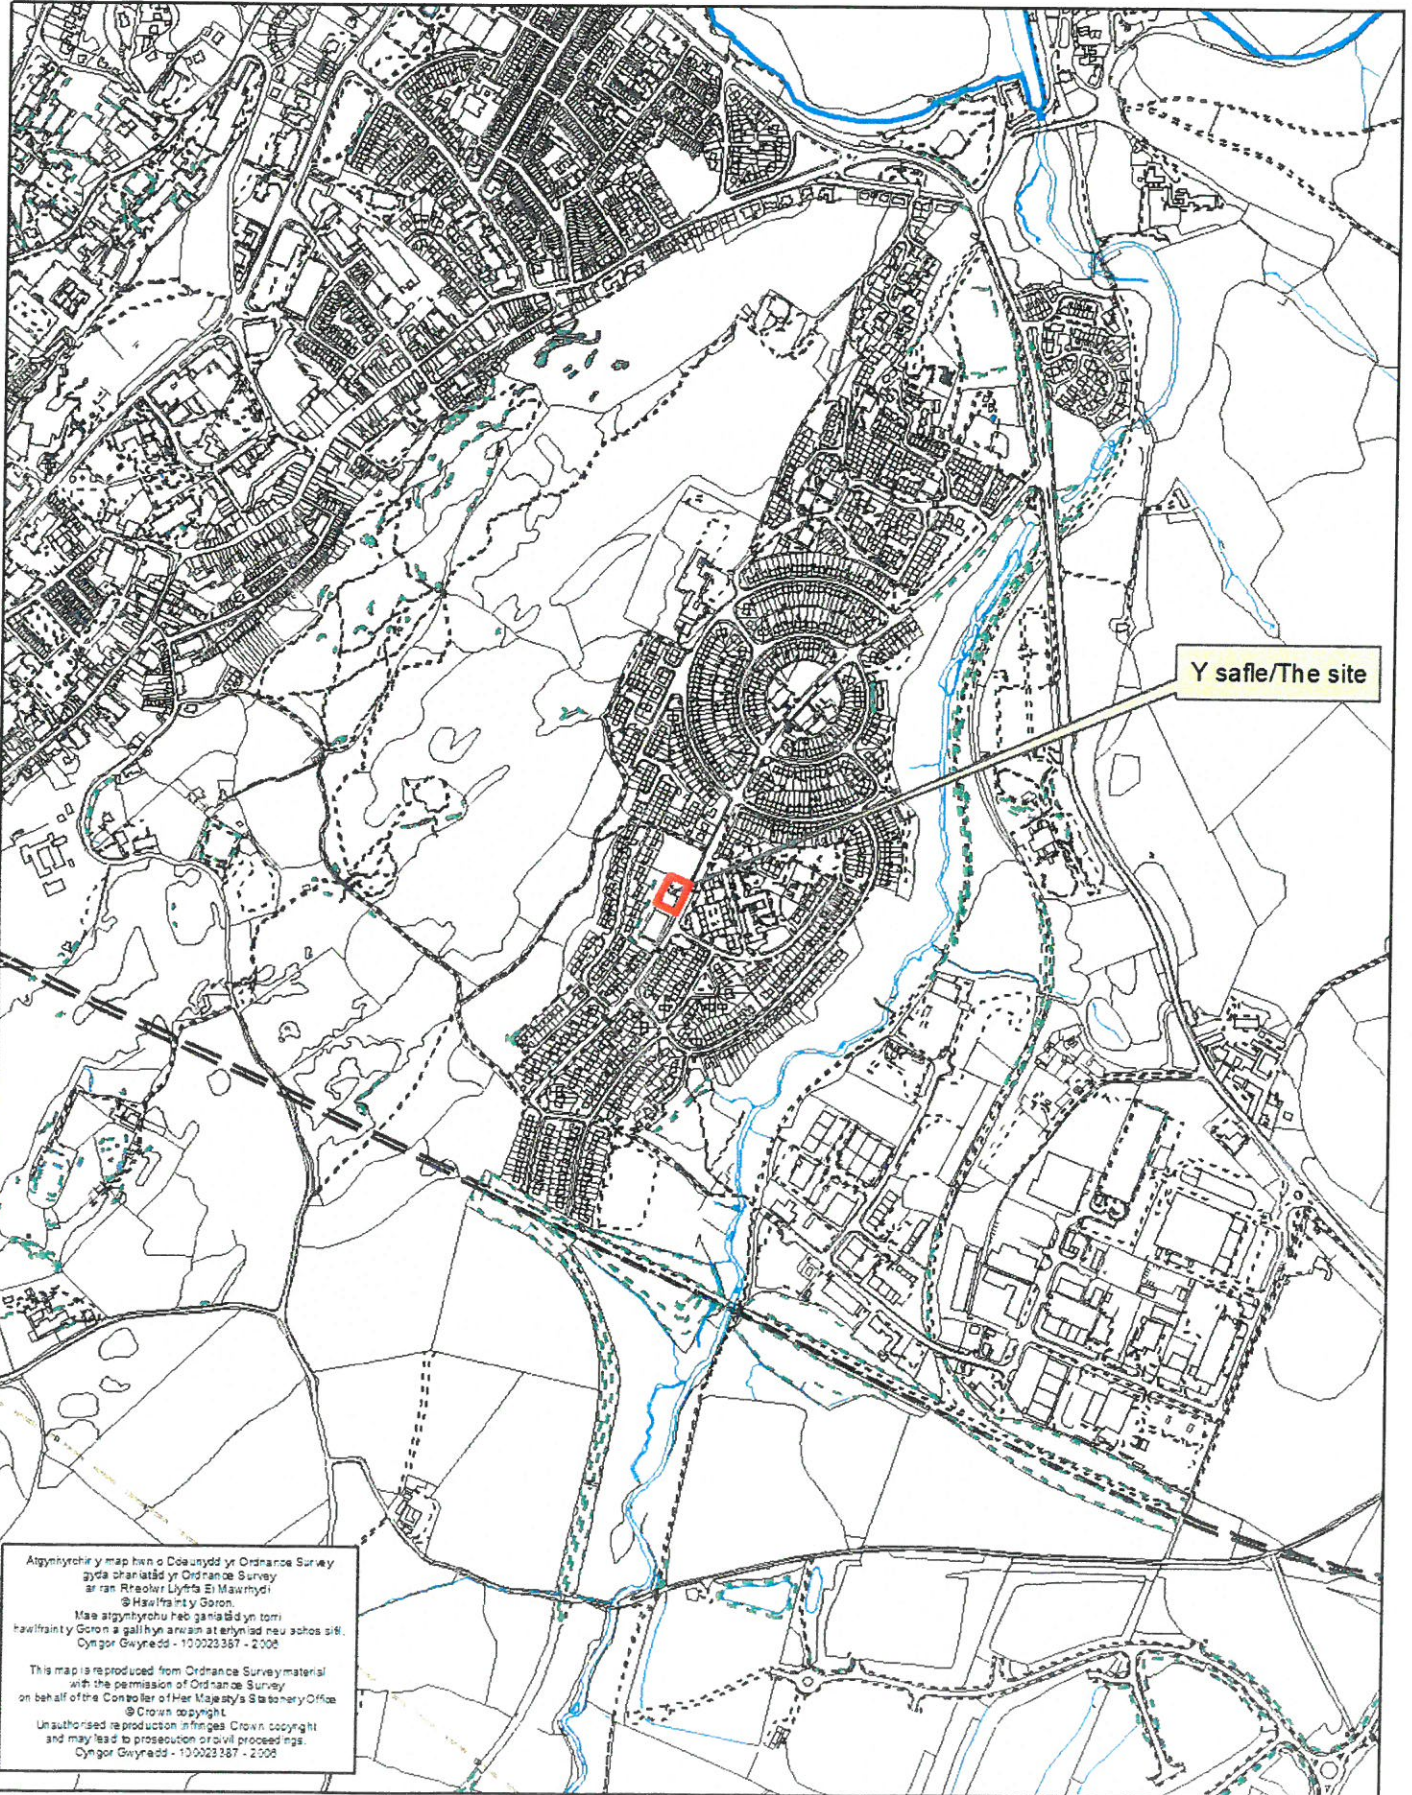


FRONT 1:100 SE

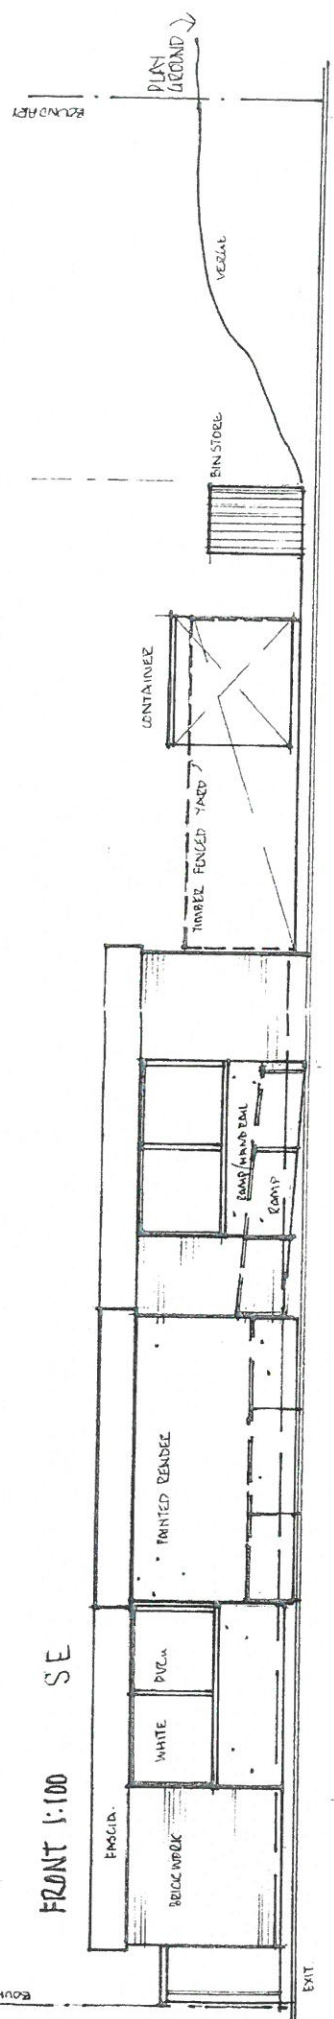


SIDE 1:100 NE

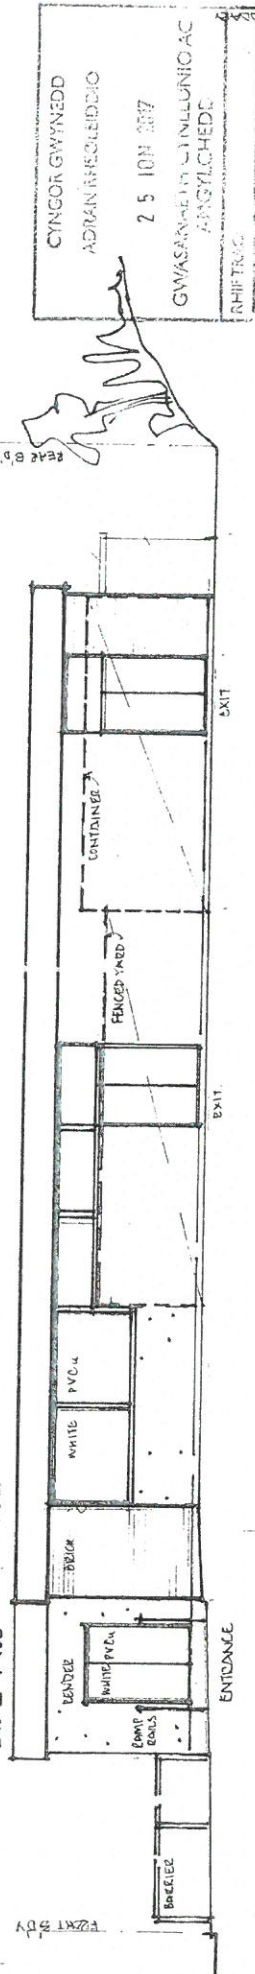

REAR 1:100 NW

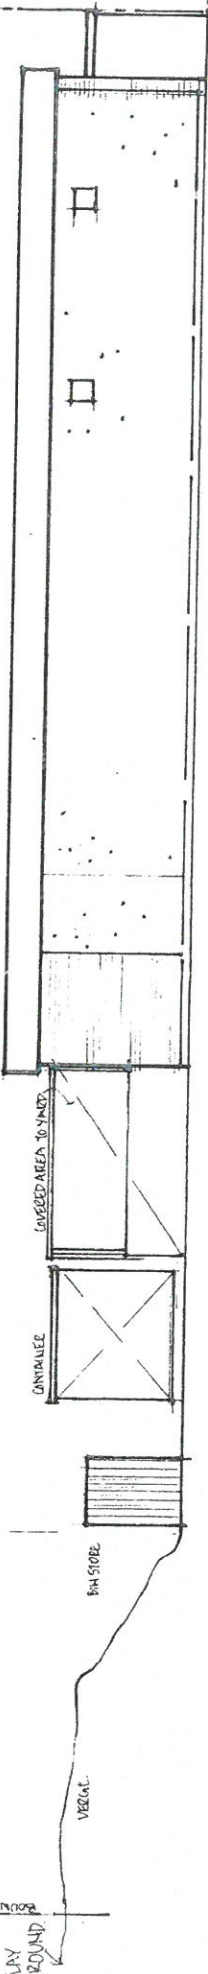

SIDE 1:100 SW

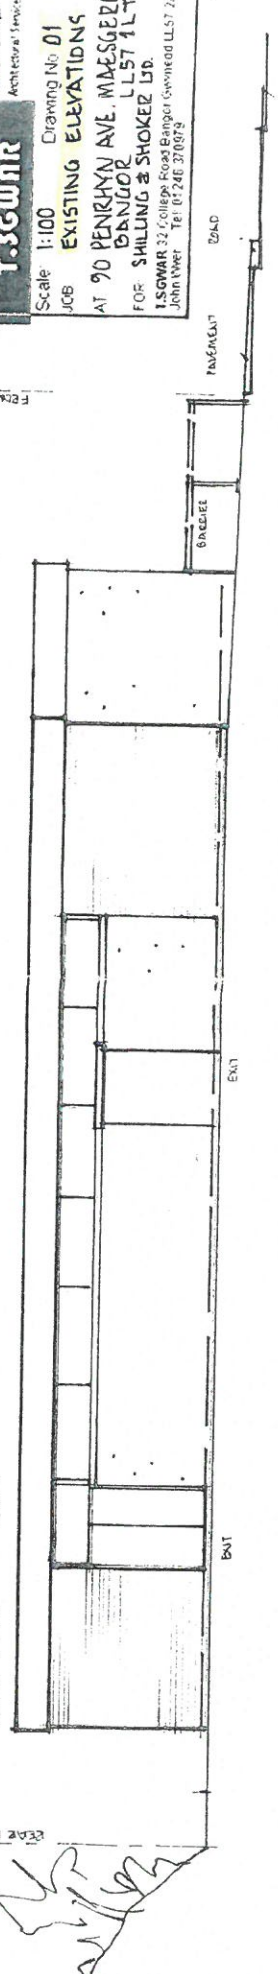

CYNGOR GWYNEDD
ADRAIN IFFSLEIDDIG
25 ION 2017
GWASANAETH LLYNLUNIC AC
PENYLCHEDE
RHIFTRIG

SCALE 1:100 @ A3, 29mm

T. SGWNR
FEB 2016
Architectural Practice
Scale 1:100 Drawing No 01
JOB EXISTING ELEVATIONS
AT 90 PENRYN AVE. MAESGEGECHIN,
BANGOR LL57 1LT
FOR SHILUNG & SHOKEZ LTD.
T.SGWNR 32 College Road Bangor Gwynedd LL57 2AP
J. HUNTER Tel: 07246 31009

N

SCALE 1:200 @ A3
0m 1 2 3 4 5

CYNGOR GWYNEDD
ADRAN Rheolusiddio
25 ION 2017
GWASANAETH CYLLUNIG A.C.
AMCYLCHEDD
RHEITAC

TREES & SHRUBS (SELF SEED)
SCULBLAND

NPS
TANY COED

PLAY GROUND

URTE

GEDDS VERGE

PDMT ANEAT

ROAD

HRED STANDING


Club

PENRYN AVENUE

T.SGWAR
FEB 2016
ANWERTHWYR
Scale 1:200 Drawing No 02
JOB EXISTING SITE PLAN
AT 90 PENRYN AVE. MAESGERCHIN
BANGOR LL57 1LT
FOR SULLING & SHOWER LTD.
T.SGWAR 32 College Road Bangor Gwynedd LL57 2AF
John Wier Tel: 01246 310879

T.SGWAR
 Feb 2016
 Architectural Practice

Scale: 1:100 Drawing No: 03
 JOB: EXISTING GROUND FLOOR PLAN
 AT 90 PENRYN AVE. MESSERCHIN, BANNOCK, LL57 4LT
 FOR: SHILLING & SHOKER LTD.
 T.SGWAR 32 College Road Bangor Gwynedd LL57 2AF
 John Wynn Tel: 01248 370979

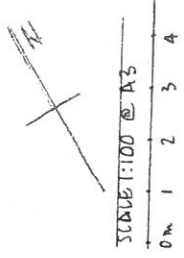


CYNGOR GWYNEDD
 ADRIAN ANFOLEIDDIC
 25 ICH Tŷ
 GWYBODAETHYD GWYNEDD IAC
 AMGYLCHEDD
 2017/2018

GATE ACCESS

GRASS

VEHICULAR ACCESS TO DEBR REEF

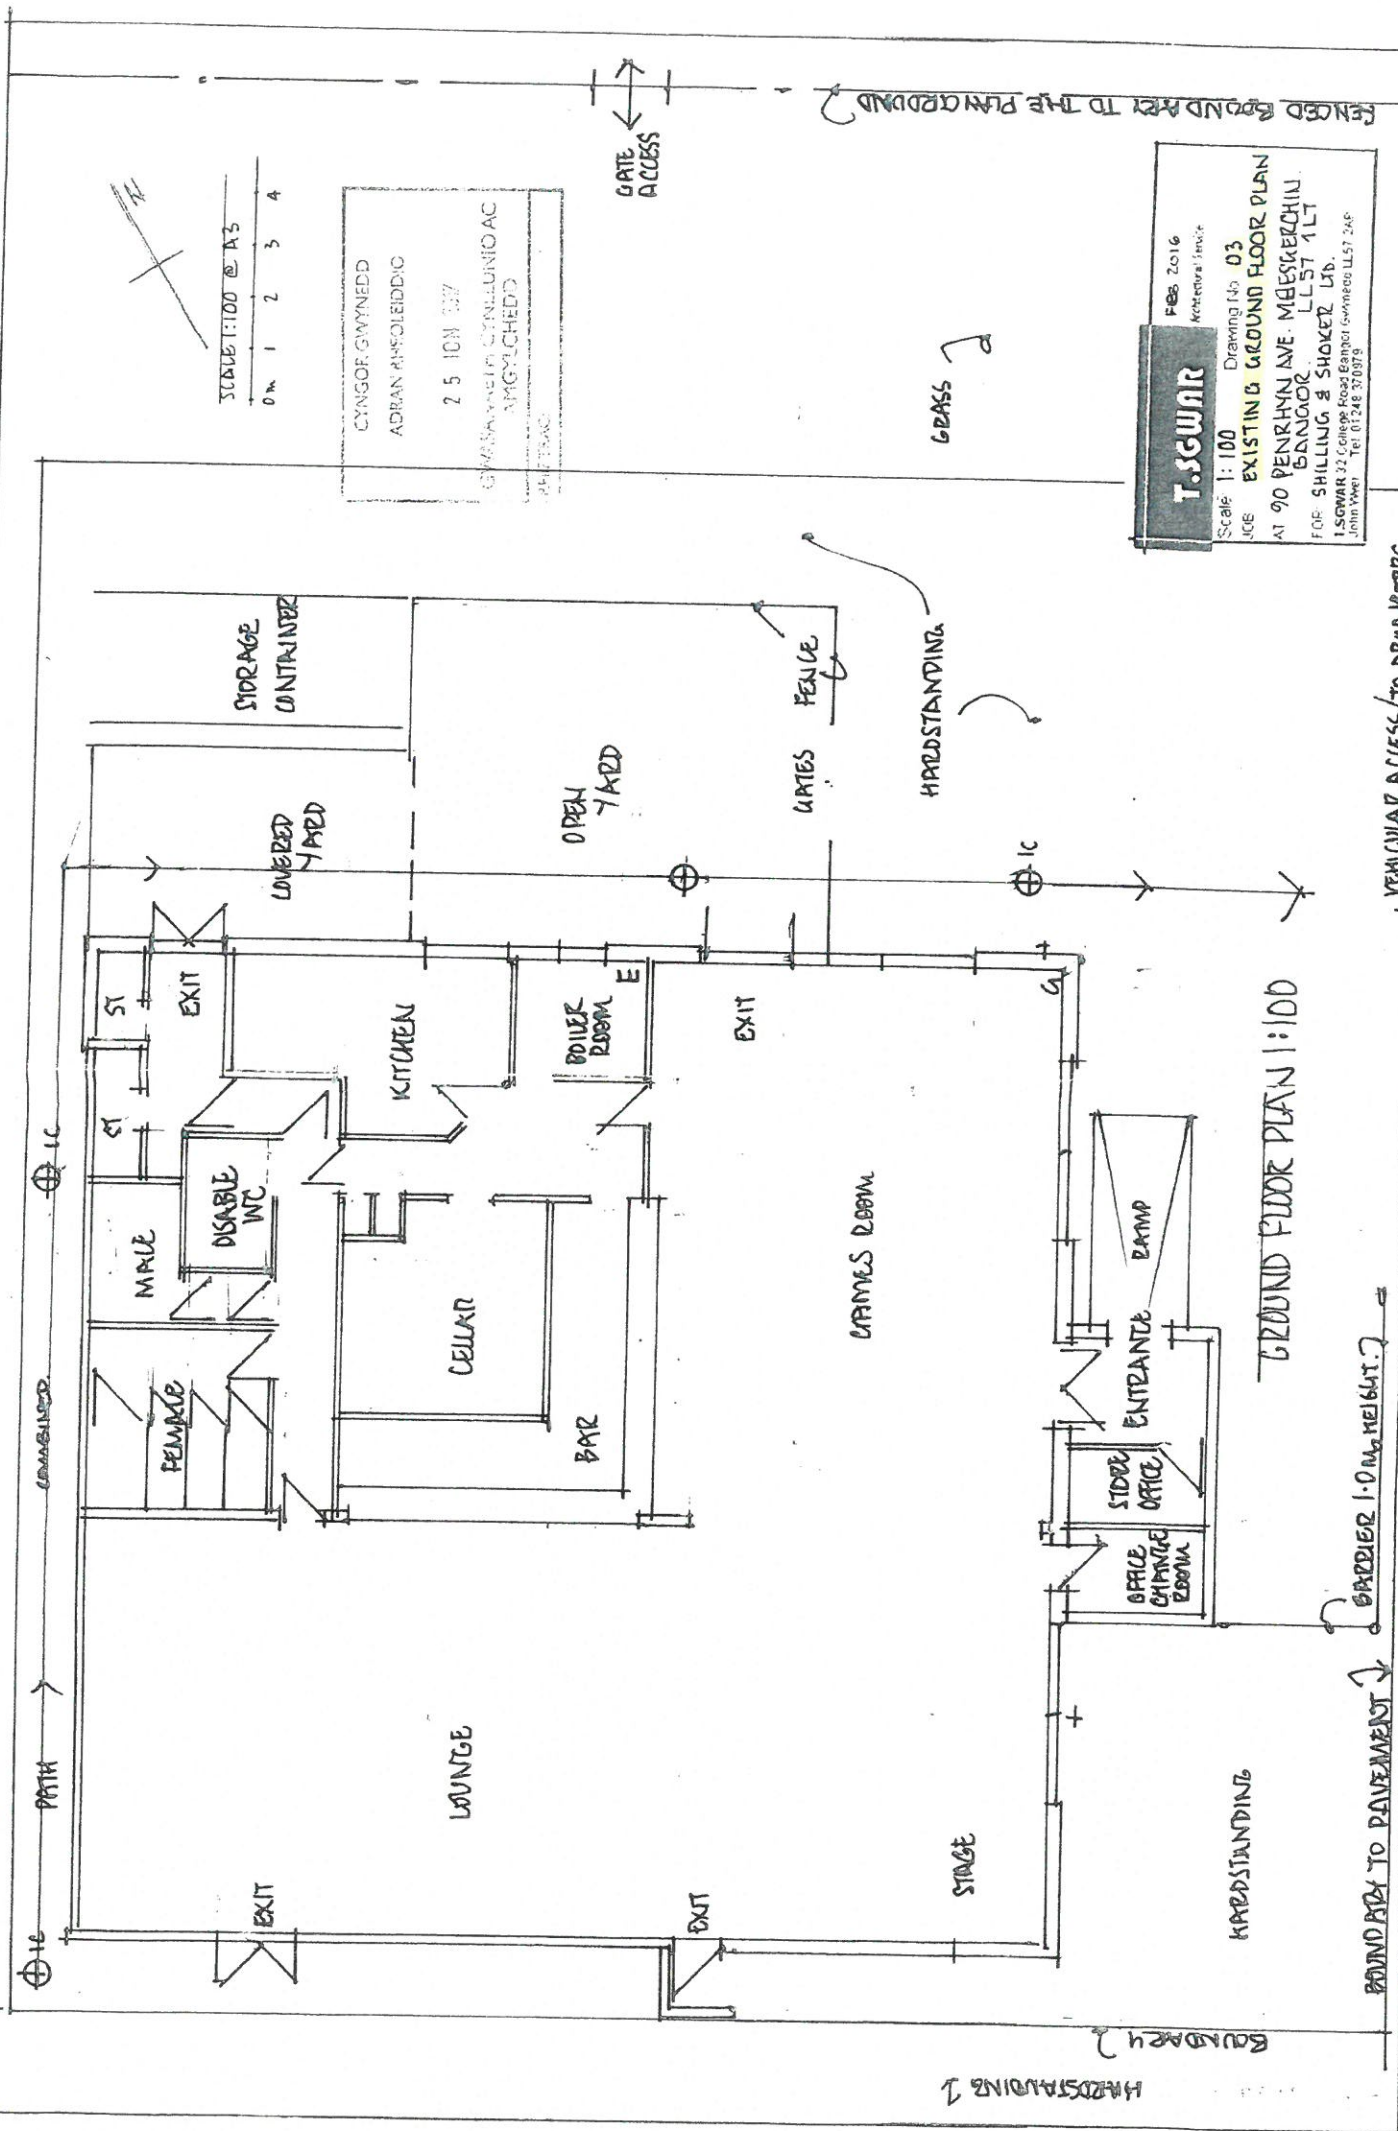

GROUND FLOOR PLAN 1:100

BARRIER 1.0m HEIGHT

BOUNDARY TO PAVEMENT

HARDSTANDING

HARDSTANDING

STAGE

GAMES ROOM

LOUNGE

CELLAR

KITCHEN

BOILER ROOM

OPEN YARD

COVERED YARD

STORAGE CONTAINERS

HARDSTANDING

GATES

EXIT

EXIT

EXIT

EXIT

ST

WALK

DISABLED WC

PERMABLE

UNPAVED

PATH

IC

IC

IC

IC

IC

FENCED BOUNDARY TO THE PLAYGROUND

IC

IC

IC

IC

IC

IC

IC

IC

IC

IC

IC

IC

IC

IC

IC

IC

IC

IC

IC

IC

IC

IC


IC

IC

IC

CONCOR SWANEDD
 AERIAN ARCHITECTURE
 25 APR 2017
 CONSTRUCTION OF NELLUNO AC
 SHIPYI CHEDD
 PHIBITHAI


Slate cladding
 mansard.
 Dark grey PVC u
 fascias
 windows
 dual plastic rain water
 goods
 brickwork

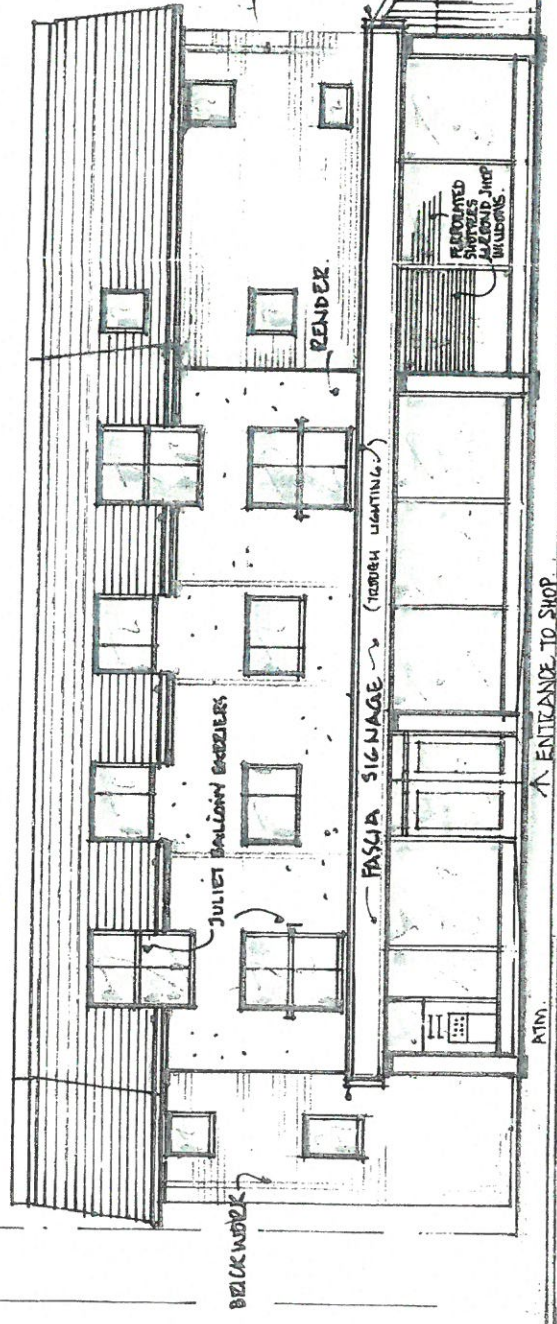

PAVEMENT ROAD

ROAD SIDE ELEVATION 1:100 SOUTH EAST @ A3.

0m 1 2 3 4 5

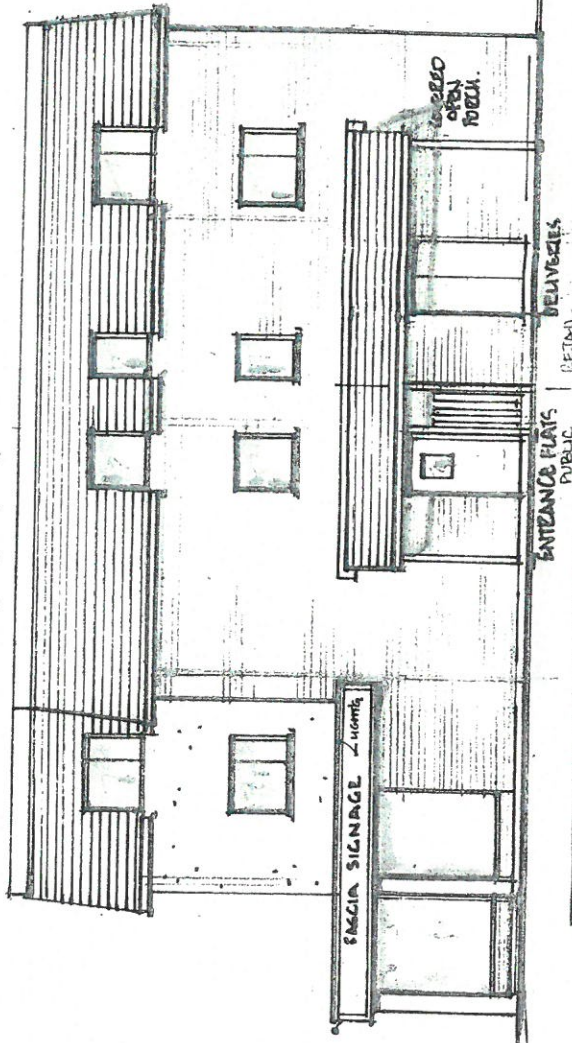

SIDE ELEVATION 1:100 NORTH EAST

SCALE 1:100 @ A3
 0m 1 2 3m

T.SGWAR
 FEB 2016
 Architectural Drafts
 Scale 1:100 Drawing No. 05A
 JOB PROPOSED ELEVATIONS
 AT 0/D PENNYN AVE. MARSBERCHIN.
 BANGOR LL57 1LT
 FOR SHILLING & SHOKEZ LTD.
 T.SGWAR 32 College Road Bangor Co. Down U.K. BT 24P
 John Wier Tel: 01246 370578

CYNGOR GWYNIEDD

ADRIAN RHYSOEDDIO

25 ION 2017

GWASANAETH CYNLLUNIO AC
AMGYLCHEDD


SLATE ROOF
BYE EDWARDS FLOOR



SCALE 1:100 @ A3

0m 1.0 2.0 3.0 4.0

SLATE ROOF BYE EDWARDS FLOOR

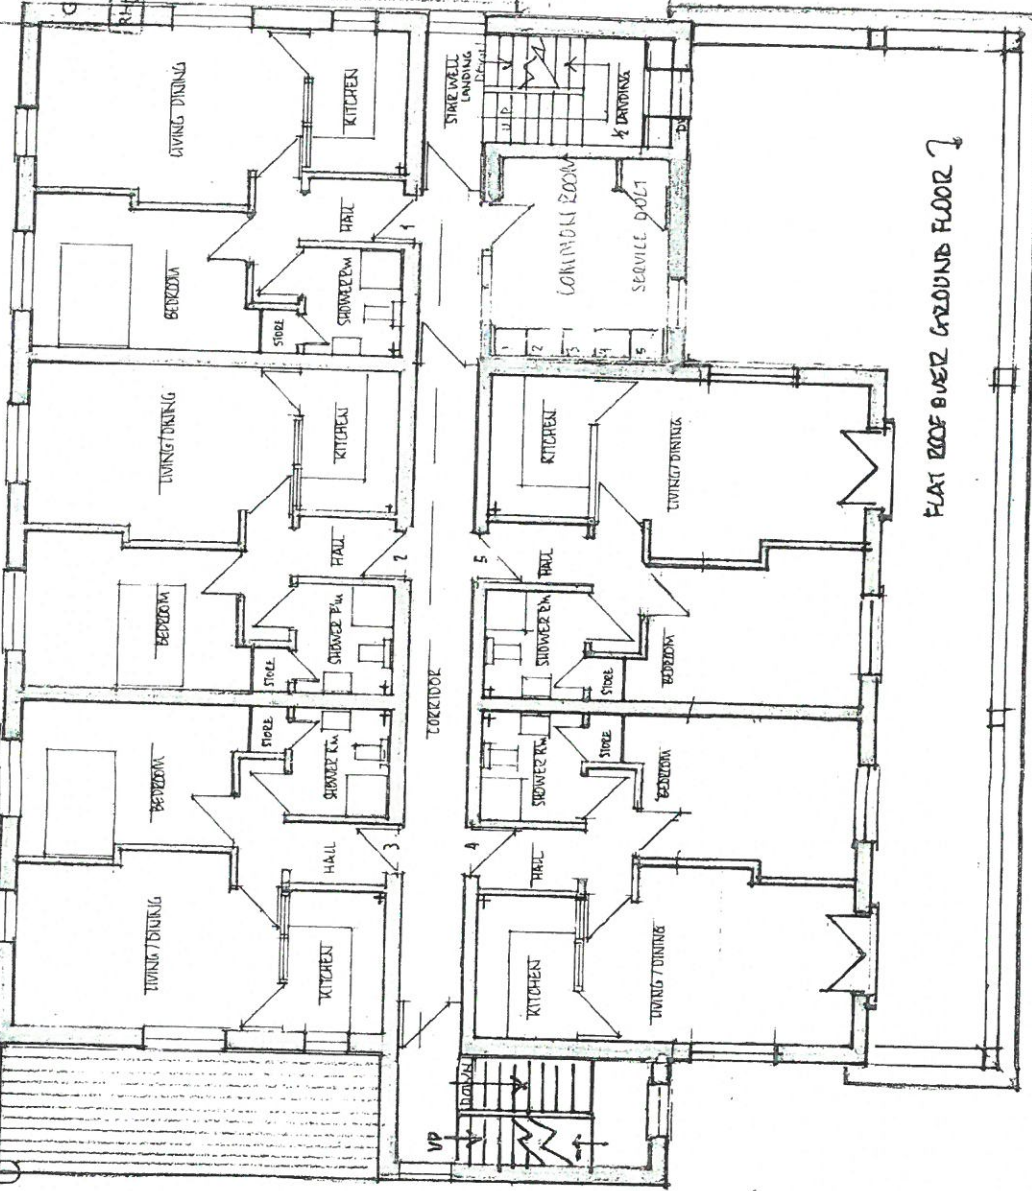

FLAT ROOF BYE EDWARDS FLOOR

T.SGWAIN

FEB 2016

PROFESSIONAL

Scale 1:100

Drawing No 08


JOB PROPOSED FIRST FLOOR PLAN
AT 90 PENRYN AVE, MAESGERCHIN,
BANGOR LL25 1LT

FOR SHILLING & SHOKER LAD.

LSGWAIN 32 Colliers Row, Penryn Gwynedd LL57 2AF
John West Tel: 01248 37682

CYNGOR GWYNEDD
 ADAMIR IOLLEDDIG
 25 ION 2017
 GWASANAETH CYNLUNIO AC
 ZINIGLCHEDD
 RHIF 101

SLATE ROOF
 OVER GROUND FLOOR

 


SCALE 1:100 @ A3

0m 1.0 2.0 3.0 4.0


SLATE ROOF
 OVER GROUND FLOOR

FLAT ROOF
 OVER GROUND FLOOR

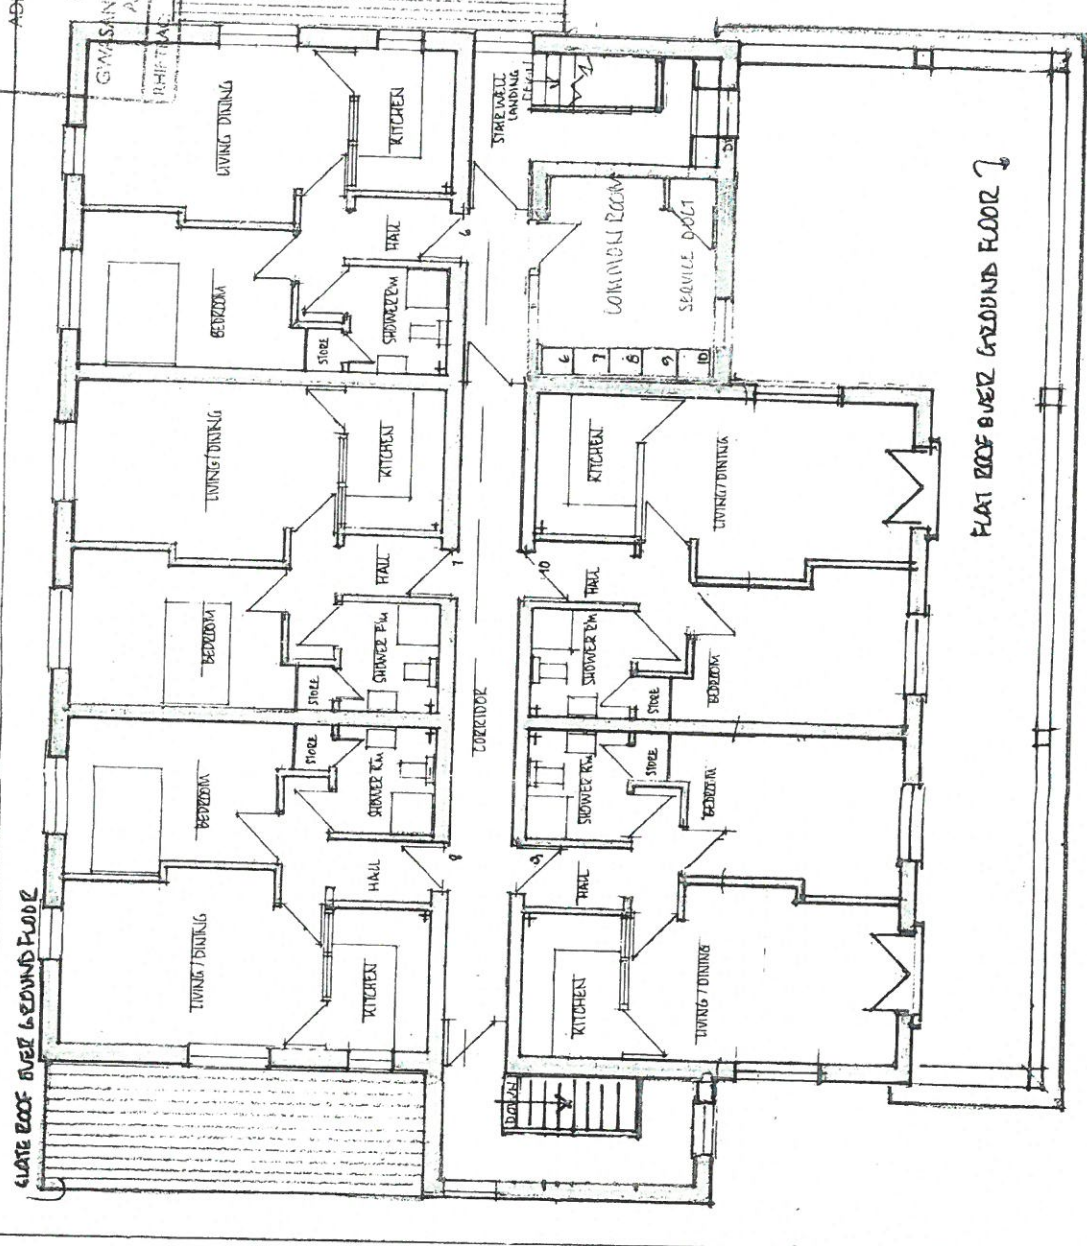

T.SGWAR
 Architects & Engineers

Scale 1:100 Drawing No. 09
 JOB PROPOSED SECOND FLOOR PLAN
 AT 90 DENZYNN AV. MAESGERCHIN
 GANAGDE LLSTYLT
 FOR SHILLING & SHOEK E LTD.
 T.SGWAR 22 College Road Bangor Gwynedd LL57 2AF
 John Peter Tel: 01246 370079

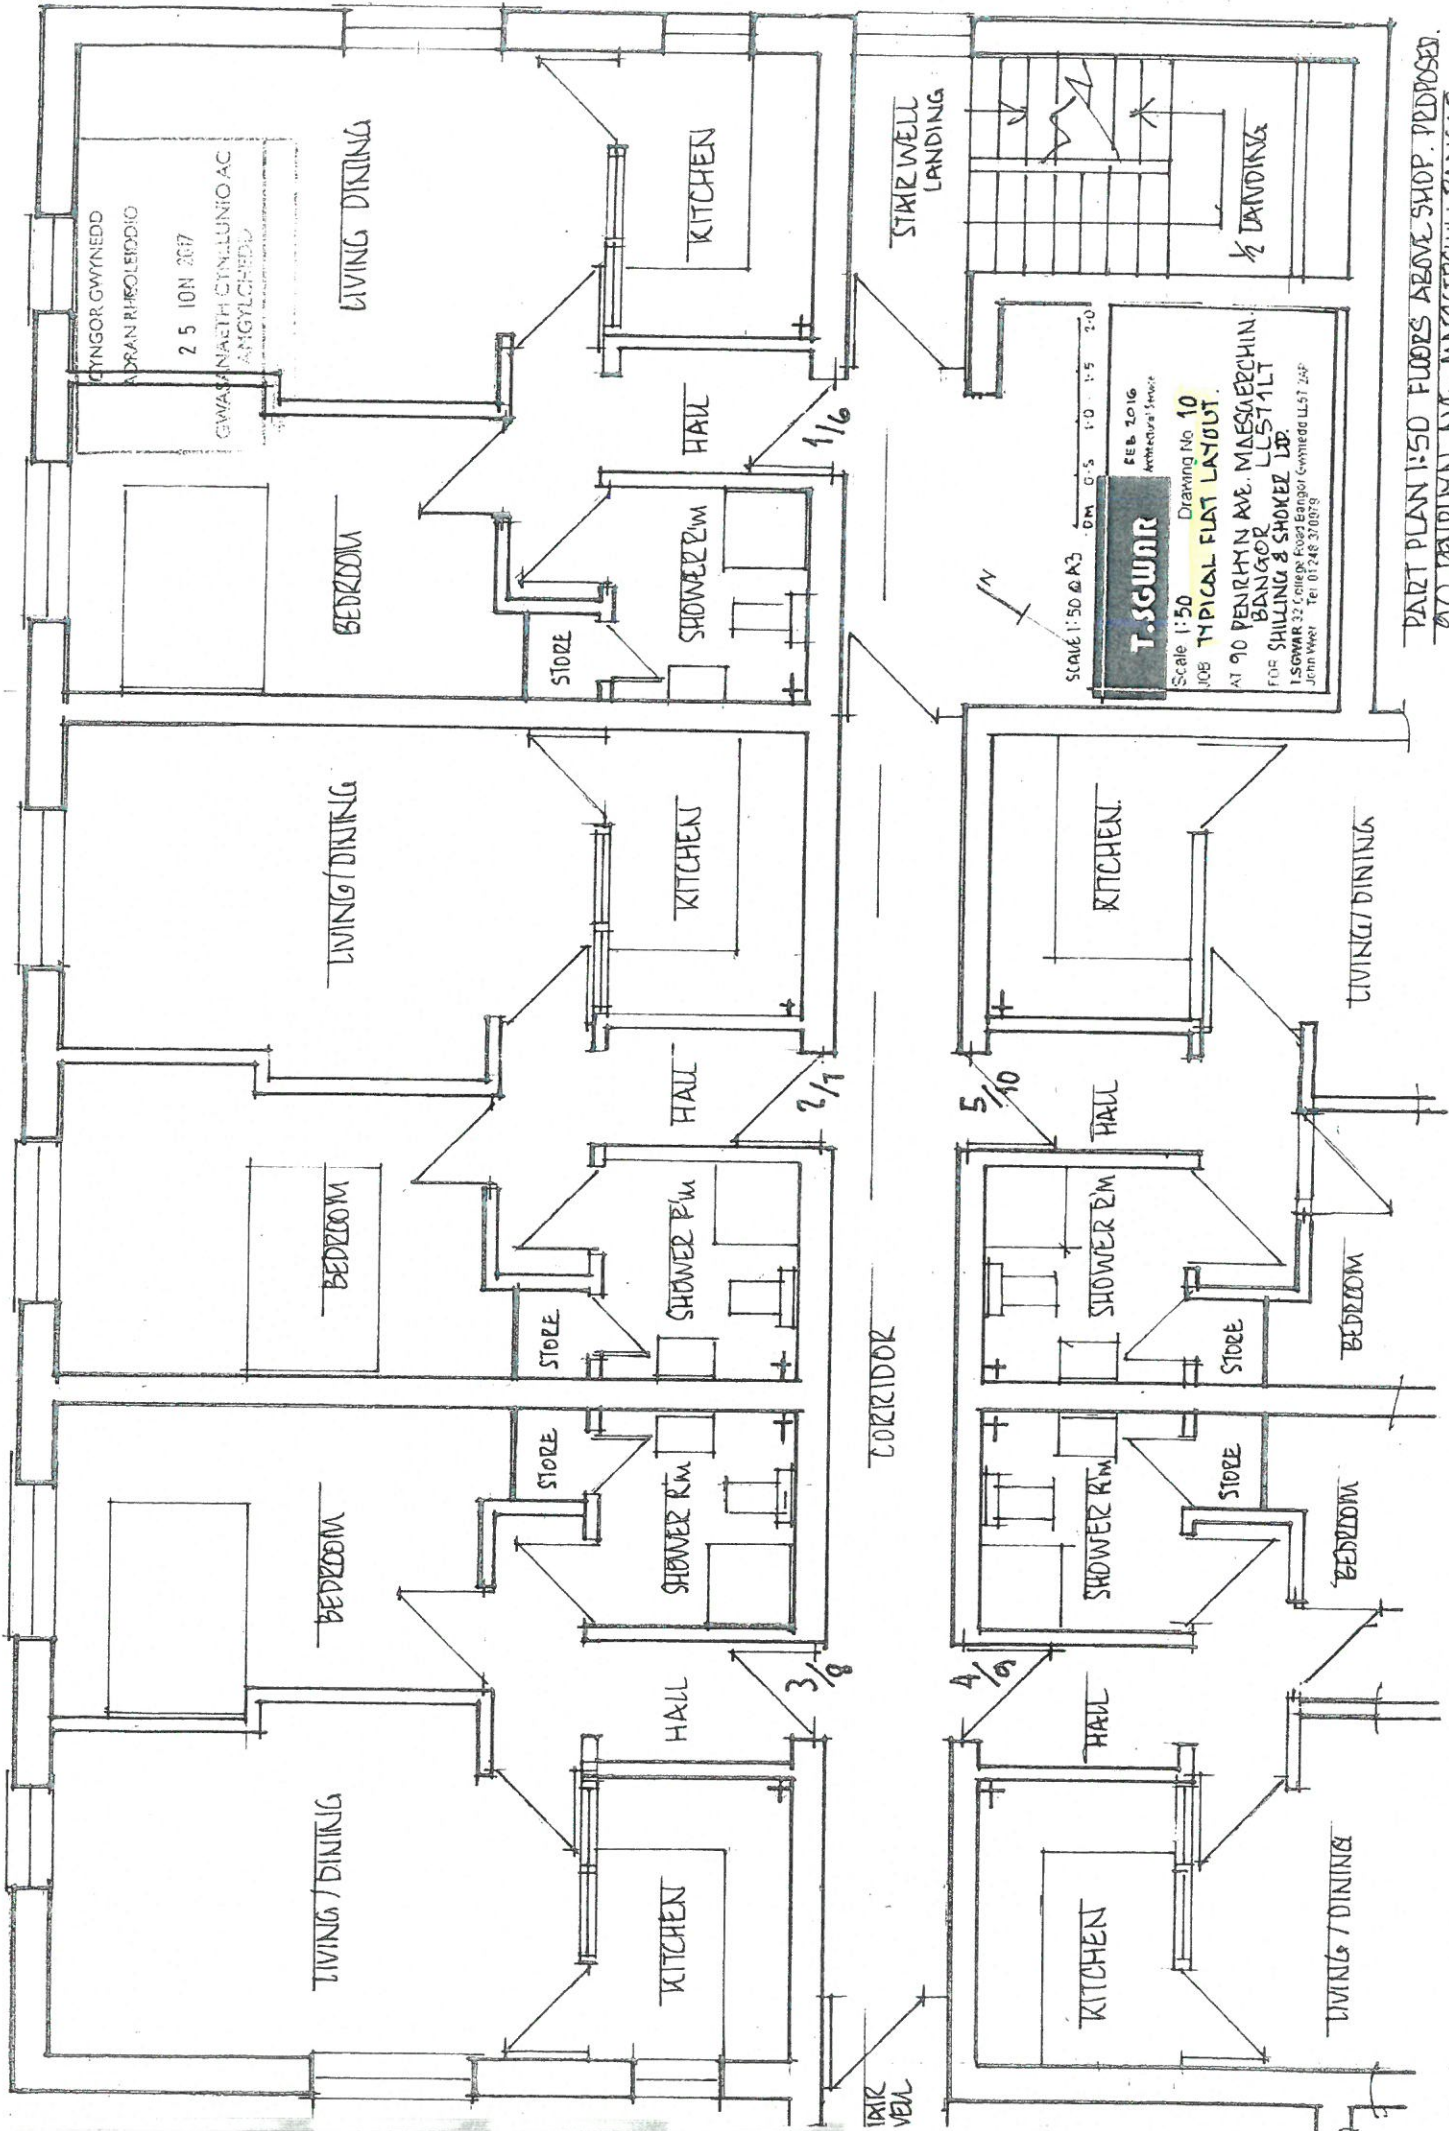

T. S. GWAR
 Scale 1:50
 FEB 2016
 Architects
 Drawing No 10
 JOB TYPICAL FLAT LAYOUT
 AT 90 PENRYN AVE, MAESGERCHIN, BANGOR
 FOR SHILLING & SHOKER LLP
 T. S. GWAR 32 Collyer Road Bangor Gwynedd LL57 2AF
 Jenn Wray Tel: 01248 370079

PART PLAN 1:50 FLOORS ABOVE SHOP. PROPOSED.
 90 PENRYN AVE, MAESGERCHIN BANGOR
 BANGOR LL57 1LT