


Rhif y Cais / Application Number : C17/0059/03/LL


Cynllun lleoliad ar gyfer adnabod y safle yn unig. Dim i raddfa.  
Location Plan for identification purposes only. Not to scale.

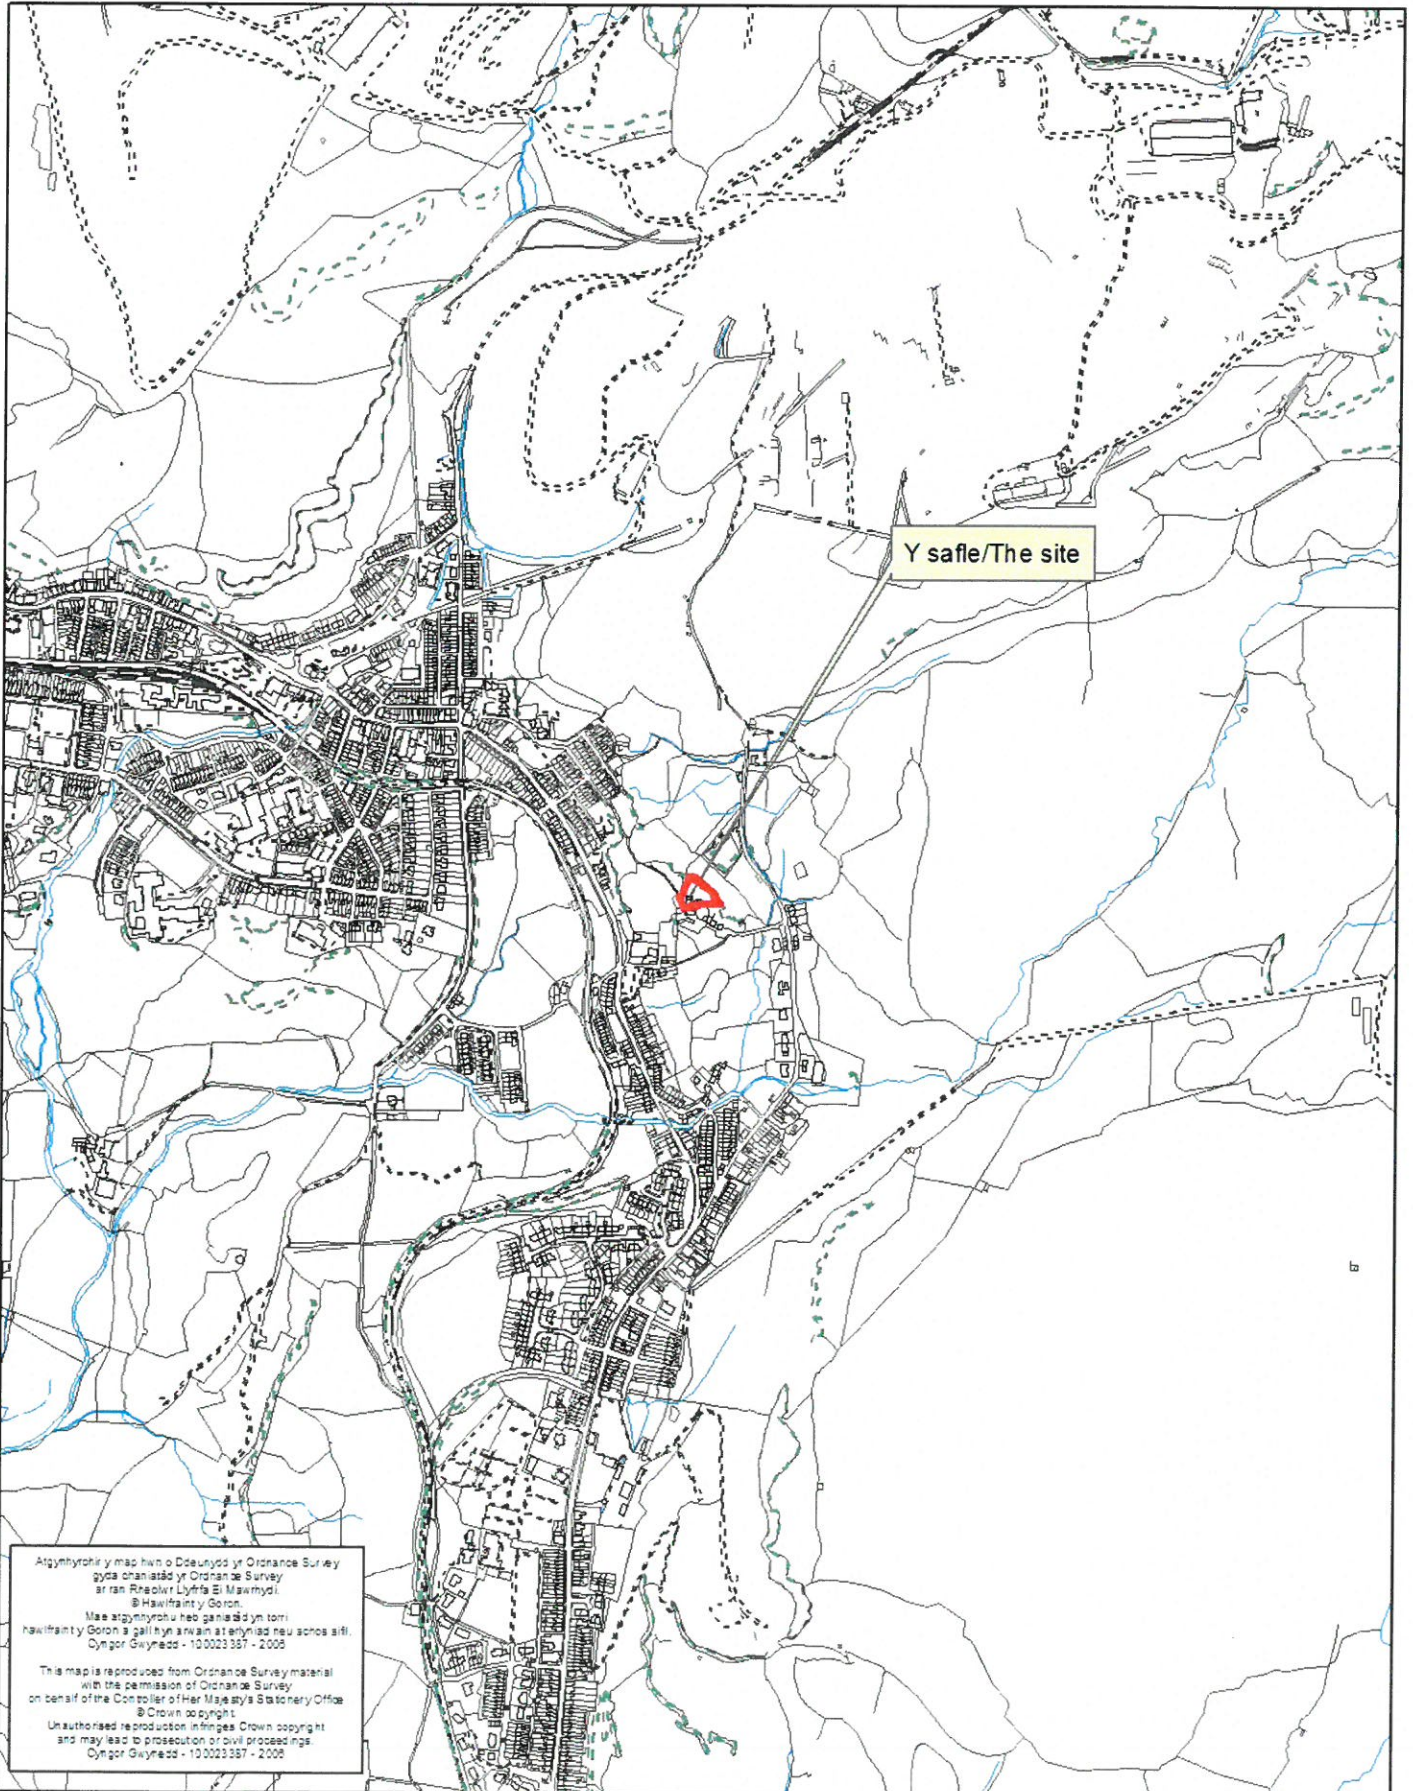




Land Registry  
Official copy of  
title plan

Title number **CYM498525**  
Ordnance Survey map reference **SH7045NE**  
Scale **1:1250 enlarged from 1:2500**  
Administrative area **Gwynedd**

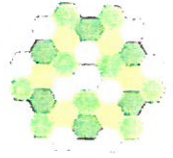


© Crown copyright and database rights 2017 Ordnance Survey 100026316. You are not permitted to copy, sub-license, distribute or sell any of this data to third parties in any form.

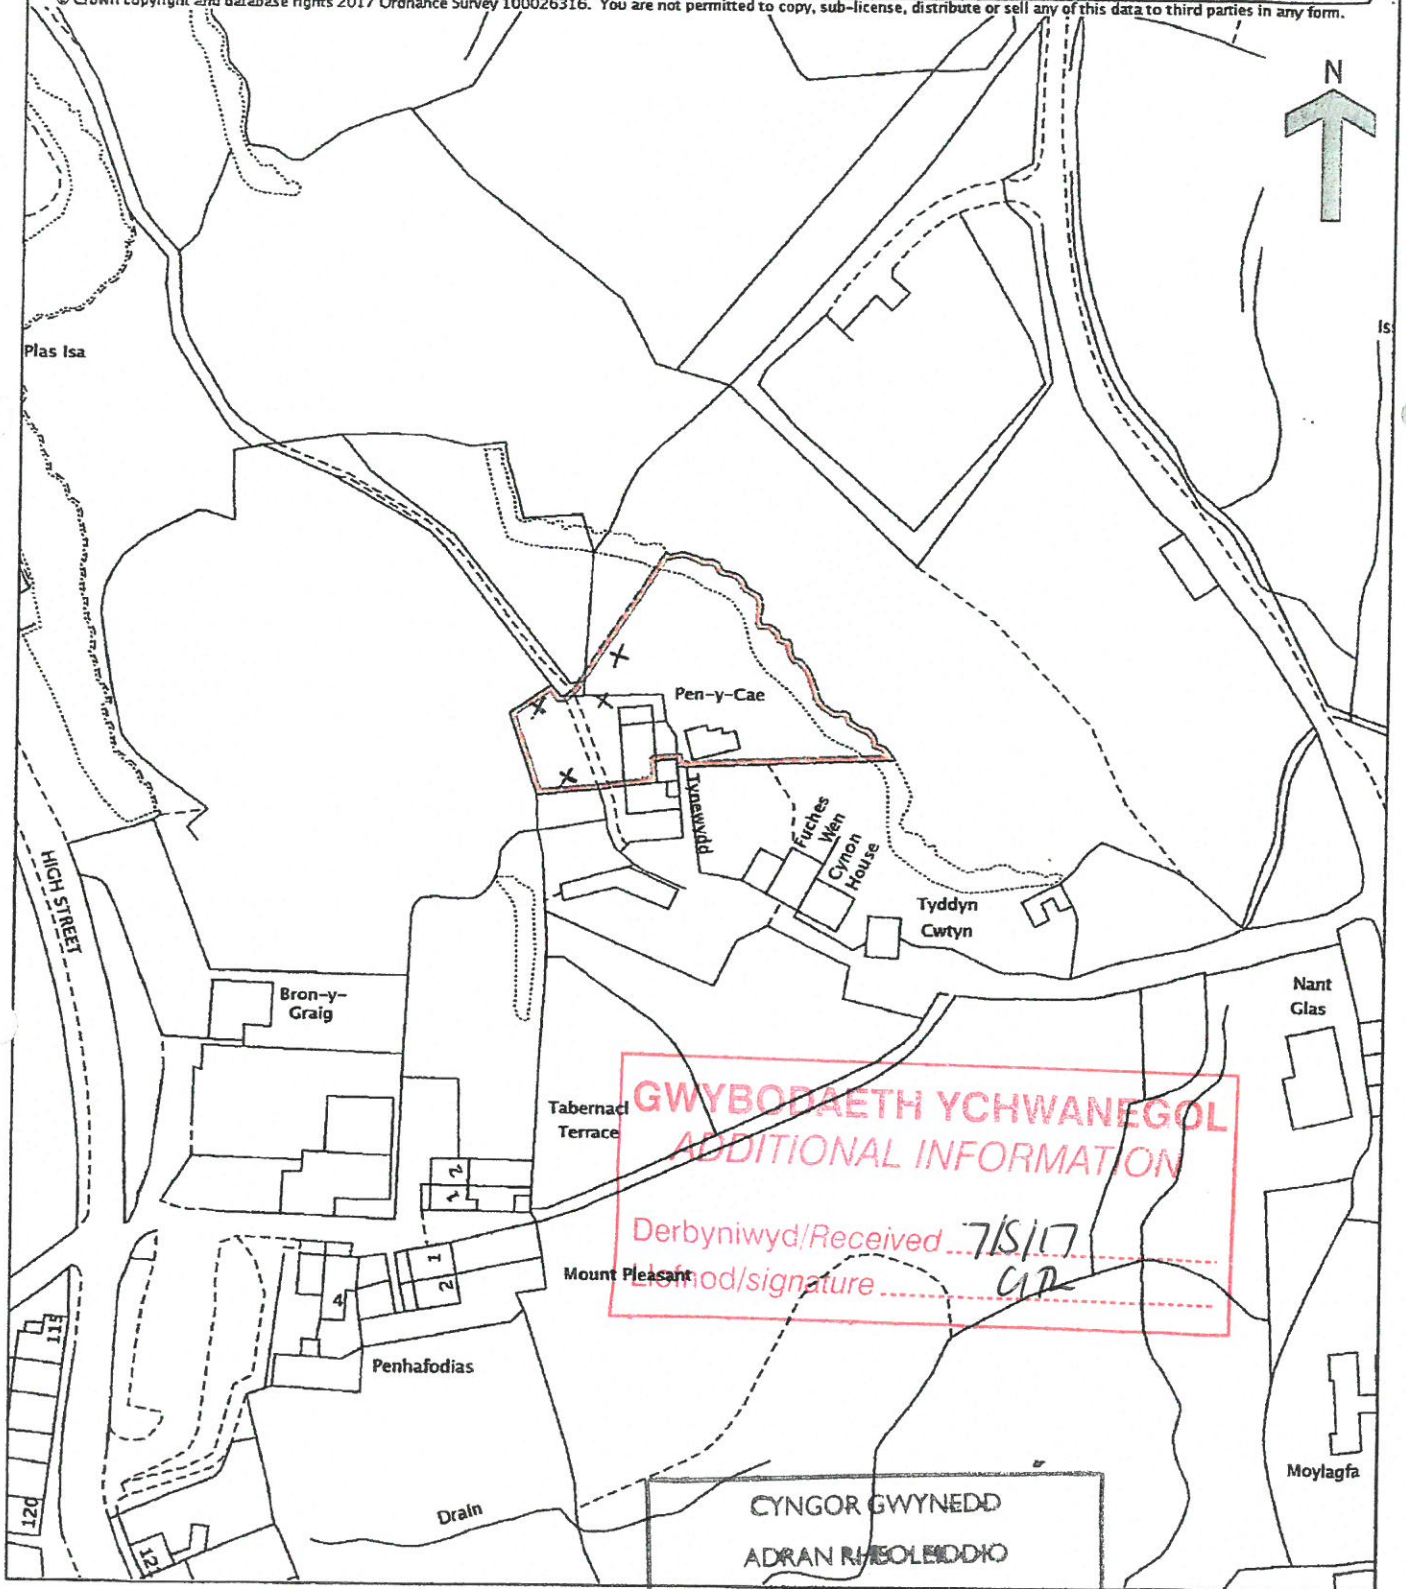


**GWYBODAETH YCHWANEGOL**  
**ADDITIONAL INFORMATION**  
Derbyniwyd/Received 7/5/17  
Llosgod/signature CP


CYNGOR GWYNEDD  
ADRAN RHISOLEDDIO  
= 7 MAI 2017  
GWASANAETH CYNLLUNIO AC  
AMGYLCHEDD  
RHIF TRAC:

 


EXISTING SIDE ELEVATION

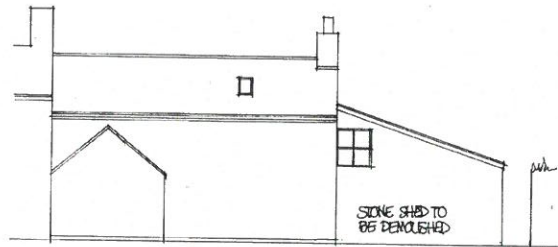


EXISTING REAR ELEVATION

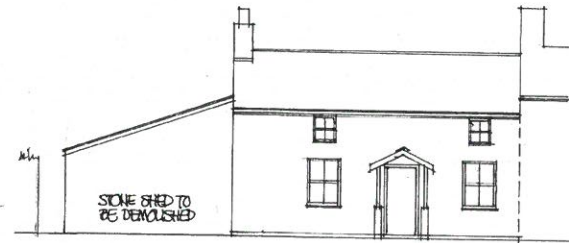

EXISTING FRONT ELEVATION

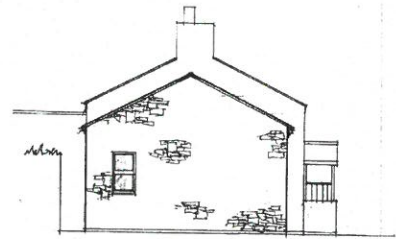


PROPOSED SIDE ELEVATION

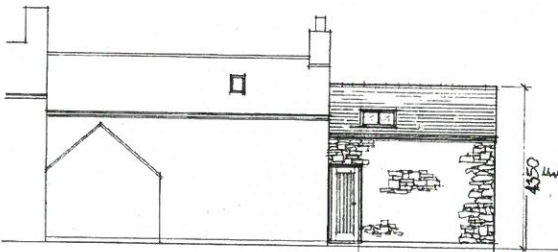


PROPOSED REAR ELEVATION



PROPOSED FRONT ELEVATION

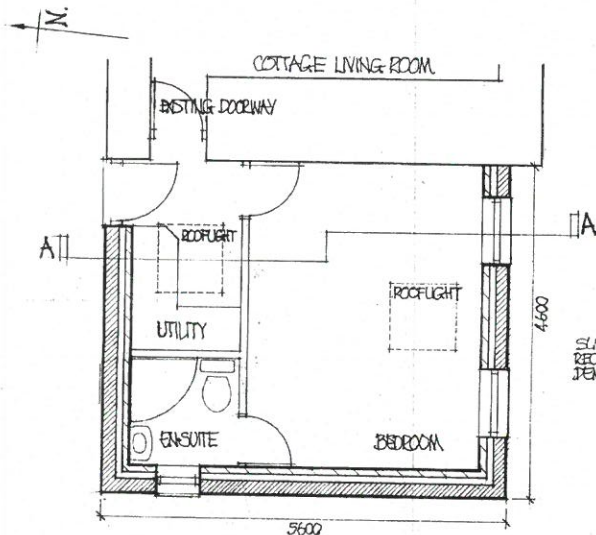

PROPOSED PLAN

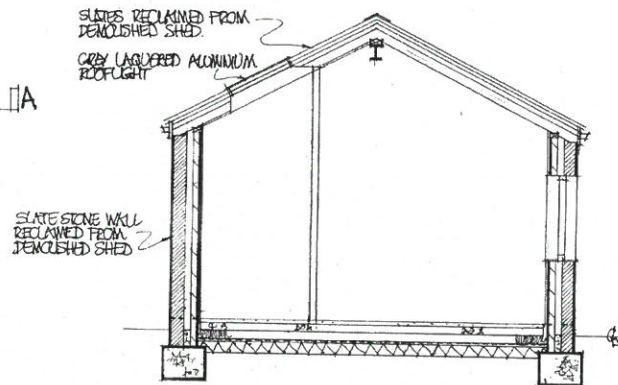

SECTION AA

Address	Pen Y Cae, Fuchswen, Blaenau Ffestiniog, LL41 3DJ
Project	Single Storey Bedroom Extension at Side
Drawing	Proposed Plans and Elevations
Client	Mr Roger Needle
Scales	Plan 1:50, Elevations 1:100, Section 1:50
Revisions	
<b>DWG No. 2016/07</b>	
Colin Lancaster 13 <sup>th</sup> January 2017	