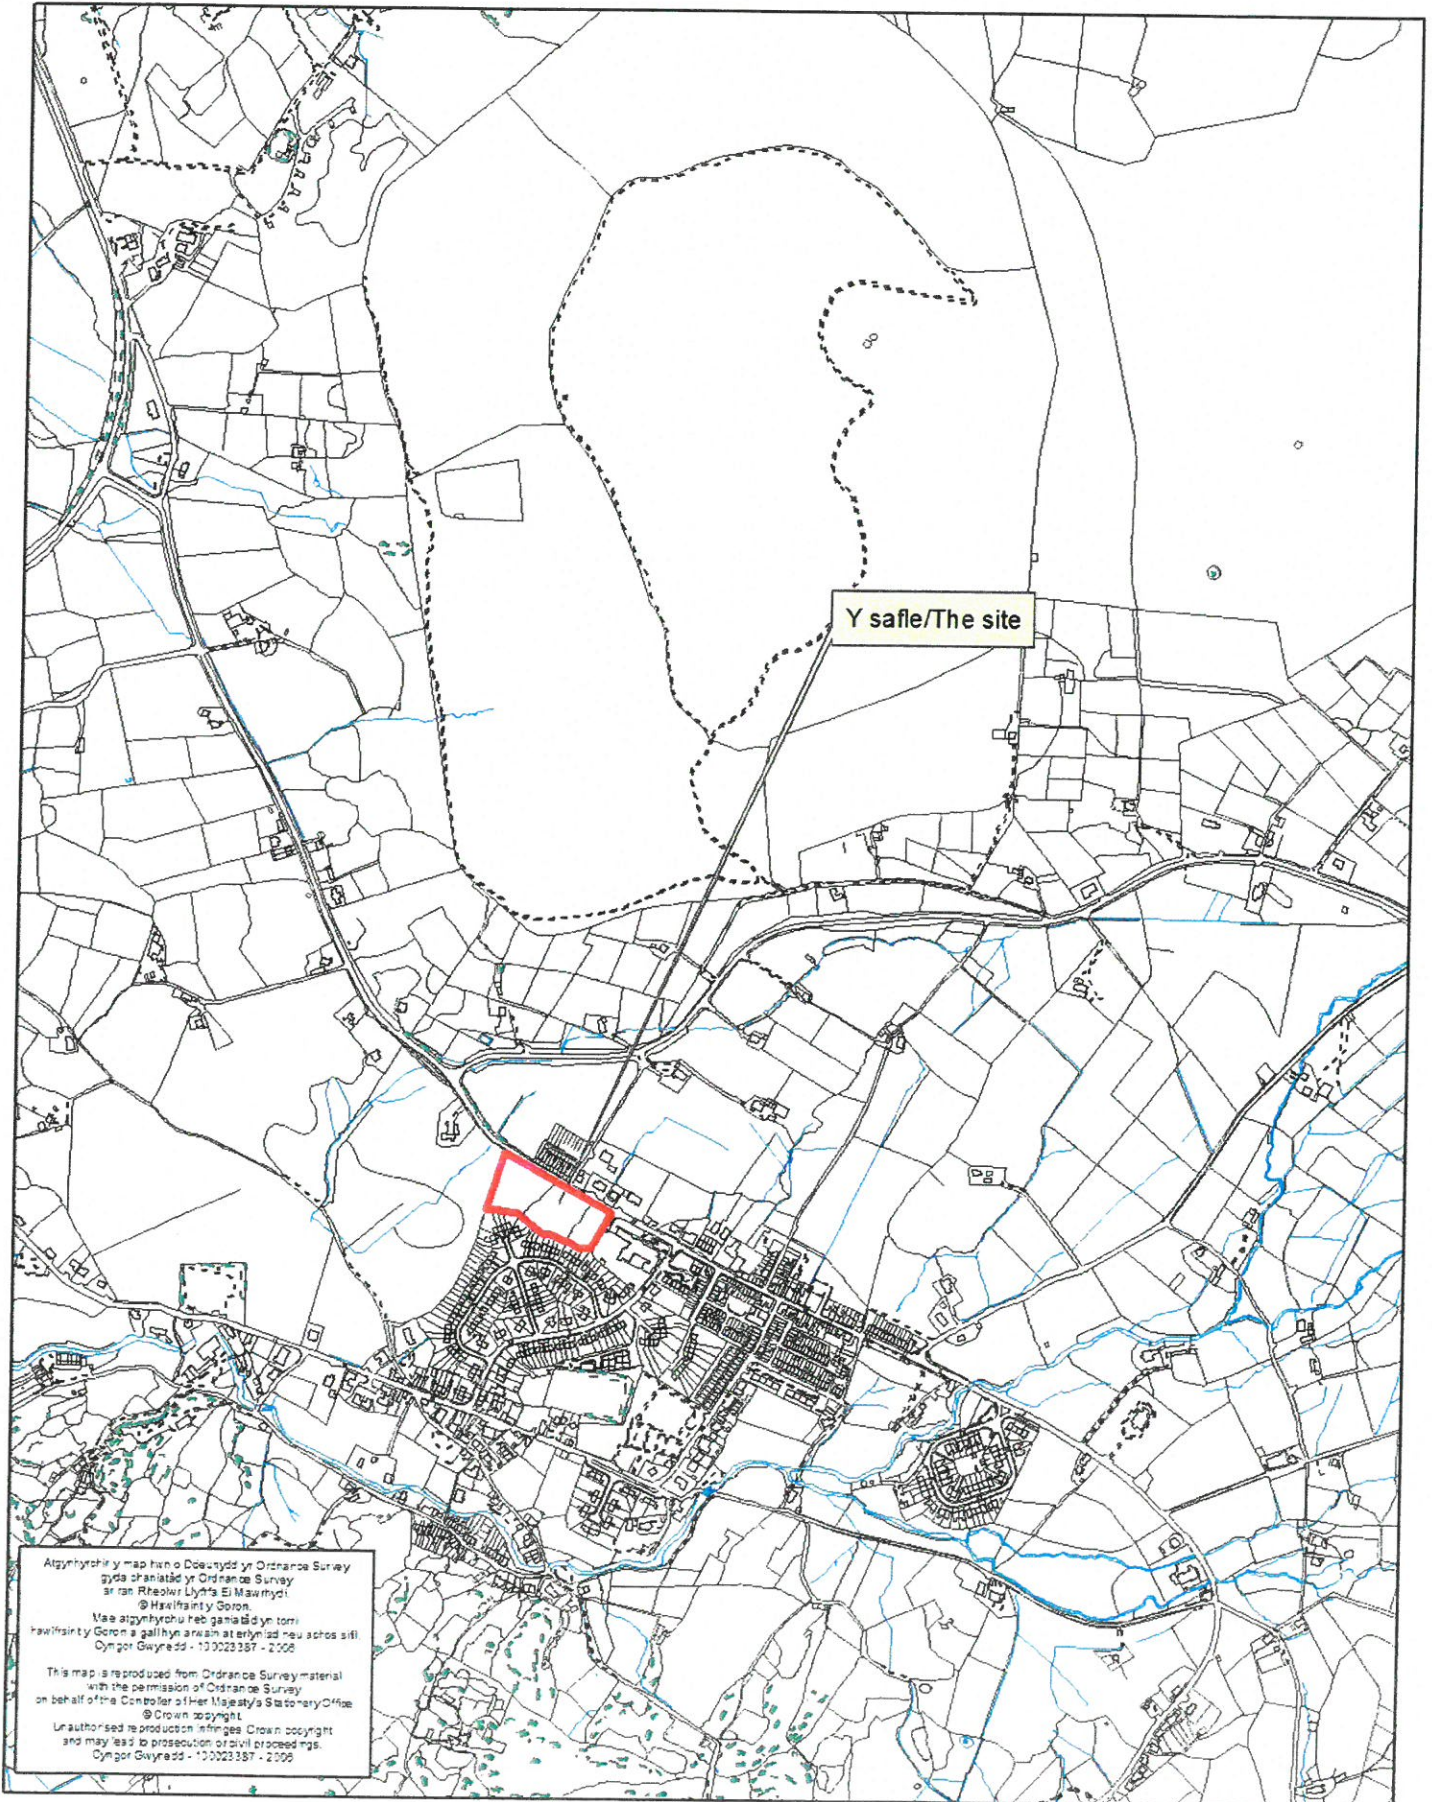
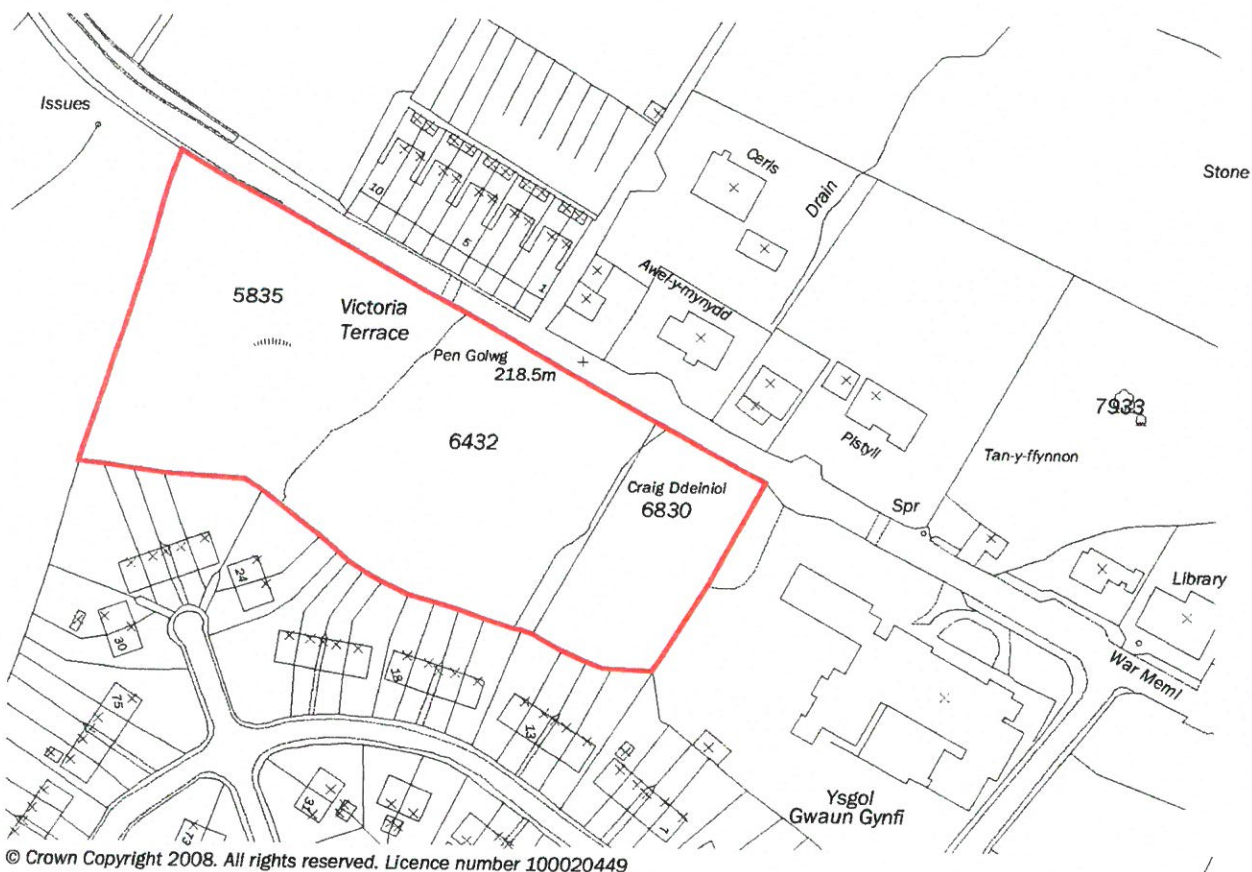


Rhif y Cais / Application Number : C17/0438/18/LL

Cynllun lleoliad ar gyfer adnabod y safle yn unig. Dim i raddfa.
Location Plan for identification purposes only. Not to scale.





© Crown Copyright 2008. All rights reserved. Licence number 100020449

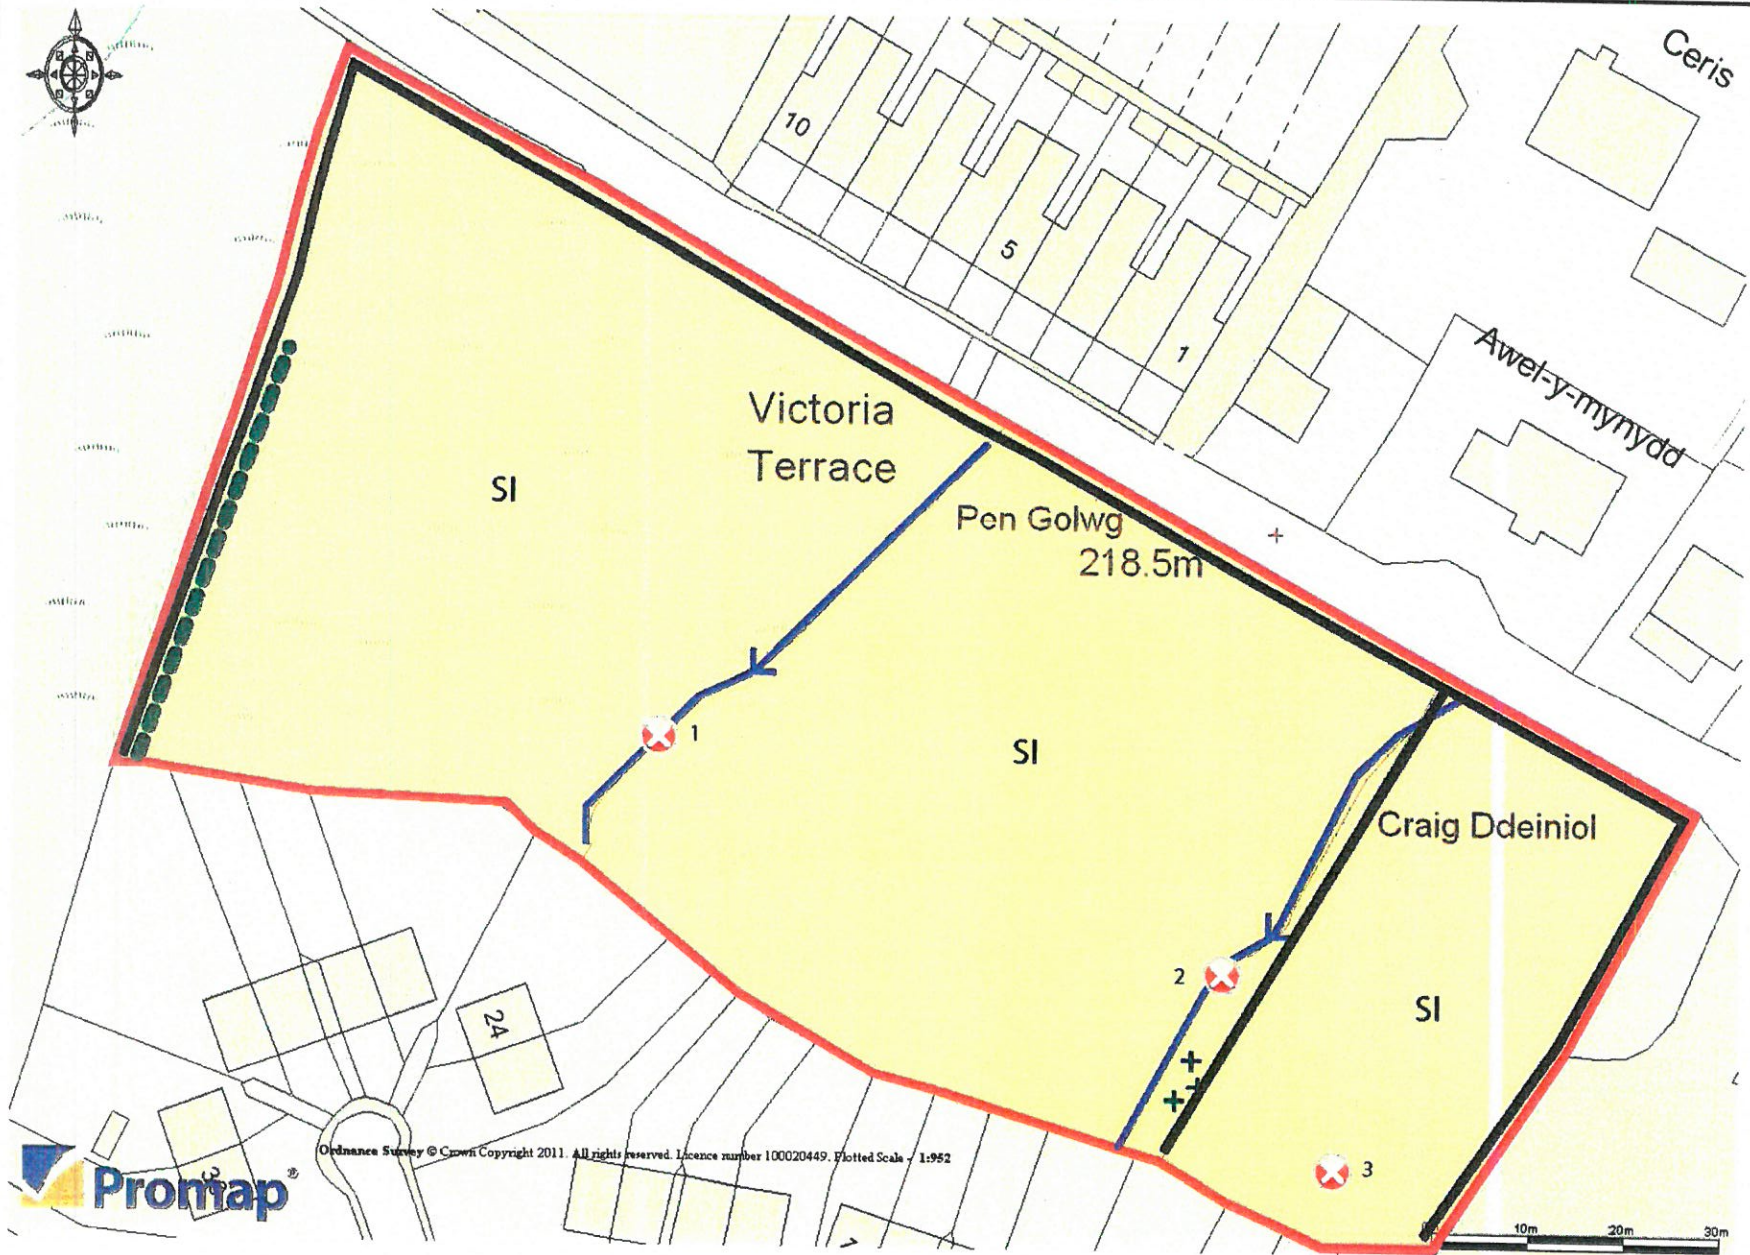
Rev	Date	Details	Initials
	2009	None	

 
 




w architecture + design
m

wmdesignpartnership LLP
 pier house, st. georges road
 menai bridge, anglesey
 tel: +44(0) 1248 717230
 fax: +44(0) 1248 714890
 email: info@wmdesign.co.uk
 web: www.wmdesign.co.uk

Project Title	Proposed Residential Development
Location	Site Adj Victoria Terrace, Deiniolen
Client	CDN Planning
Drawing Title	Site Location Plan

Scale	1:1250
Original Paper Size	A3
Date	Aug 2009
Issue Type	Planning
Drawn by	AW
Drawing details	Job No Drawing No Revision
	SH1036 AL(10)01 -



-  SI Semi-improved neutral grassland
-  Water course
-  1 Target note
-  Defunct hedge
-  + Scattered scrub
-  Wall

Ordnance Survey © Crown Copyright 2011. All rights reserved. Licence number 100020449. Plotted Scale - 1:952



Yorke Associates
Consultant Ecologists

Site:
Victoria Terrace, Deiniolen

Title:
Ecological Assessment

Date:
February 2011

This drawing is not to be used without express permission. It is the property of Wm Design Partnership and is not to be reproduced or used in any way without the express written consent of Wm Design Partnership. This drawing is copyright and is the property of Wm Design Partnership. All rights reserved. No part of this drawing may be reproduced or transmitted in any form or by any means, electronic, mechanical, photocopying, recording, or by any information storage and retrieval system, without the prior written permission of Wm Design Partnership.



Schedule of dwellings

□	2x	641	6x person 4x bedroom
□	4x	421	4x person 2x bedroom
□	4x	741	7x person 4x bedroom
□	17x	531	5x person 3x bedroom

TOTAL 27x DWELLINGS

Rev	Date	Details	Issue
1	24/08/09	Site plan submitted to Council for consideration of planning application	AW
2	14/05/11	Site plan submitted to Council for consideration of planning application	AW



architecture + design

wm design partnership LLP
 1st floor, 41 George Street
 Newcastle, NSW 2060
 Tel: +61(0) 1248 717230
 Fax: +61(0) 1248 719950
 Email: info@wmdesign.co.uk
 Web: www.wmdesign.co.uk

Project Title	Proposed Residential Development
Location	Site Adj Victoria Terrace, Deiridien
Client	CDN Planning
Drawing Title	Proposed Site Layout 30x dwellings
Scale	1:500
Original Paper Size	A3
Date	September 2008
Issue Type	Planning
Drawn by	AW
Design details	Job No: SH1036 Drawing No: AL(0)01 Revision: B