



Rhif y Cais / Application Number : C15-0757-18-LL


Cynllun lleoliad ar gyfer adnabod y safle yn unig. Dim i raddfa.  
Location Plan for identification purposes only. Not to scale.



Atgynhyrchir y map hwn o Ddeunydd yr Ordnance Survey gyda chaniatâd yr Ordnance Survey ar ran Rheolwr Llyfria Eri Mawrhydi.  
© Hawlfraint y Goron.  
Mae atgynhyrchu heb ganiatâd yn torri hawlfraint y Goron a gall hyn arwain at ennydd neu achos sifil.  
Cynllun Gwynedd - 100023367 - 2006

This map is reproduced from Ordnance Survey material with the permission of Ordnance Survey on behalf of the Controller of Her Majesty's Stationery Office.  
© Crown copyright.  
Unauthorised reproduction infringes Crown copyright and may lead to prosecution or civil proceedings.  
Cynllun Gwynedd - 100023367 - 2006

## SITE LOCATION PLAN AT 1:1250

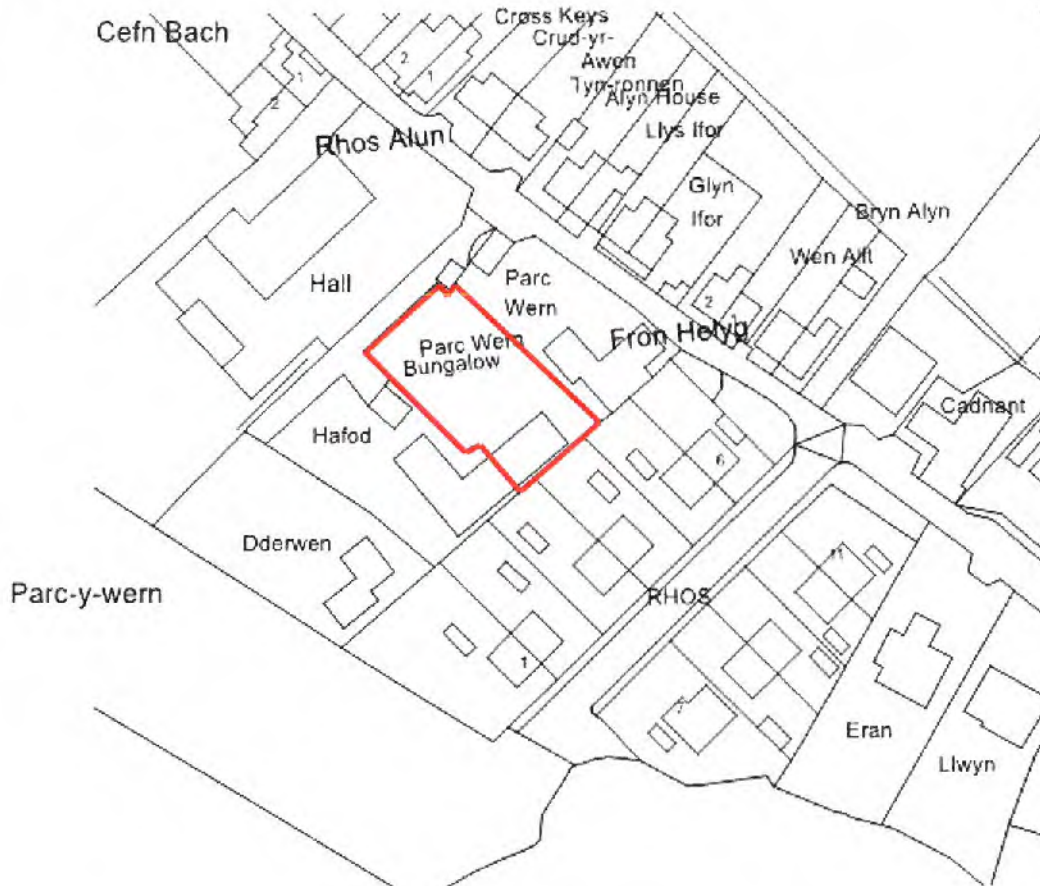

© Crown Copyright 2011. Licensed by Ordnance Survey under Ordnance Survey Licence No. 10001441. All other rights reserved. Ordnance Survey Licence No. 10001441.

### PROJECT INFORMATION:-

Site Address:-

Llain Y Rhos, 2 Parc Y Wern, Bethel. Caernarfon. LL55 1YH

Client:-

Mr I W Jones, Address as above

Agent:-

Aled Pennant, Pennant TPS, Trem Eryri, Llanbedrgoch.LL76 8SX  
01248 450486 07748 777538 aledpennant@gmail.com

**pennant**

total property solutions » gwasaenau eiaddo



**pennant**

**CYNLLUN DIWYGIEDIG  
REVISED PLAN**

Derbynwyd/Received 07.09.15  
Llofnod/signature *SW*

Trem Eryn  
Llanbedrgeoch  
Anglesey  
N Wales  
LL76 8SX  
Tel: 01248 450486  
Mob: 07748 777 538

Client:  
I. W Jones,  
Llan Y Rhos,  
2, Parc Y Wern, Bethel,  
Caernarfon, LL55 1YH

Scale: 1:50 @ A2 print


Drawn by: AP

Drng. No: AP03/4

Date: July 2015


Scale: 1:50 @ A2 print

Drawn by: AP

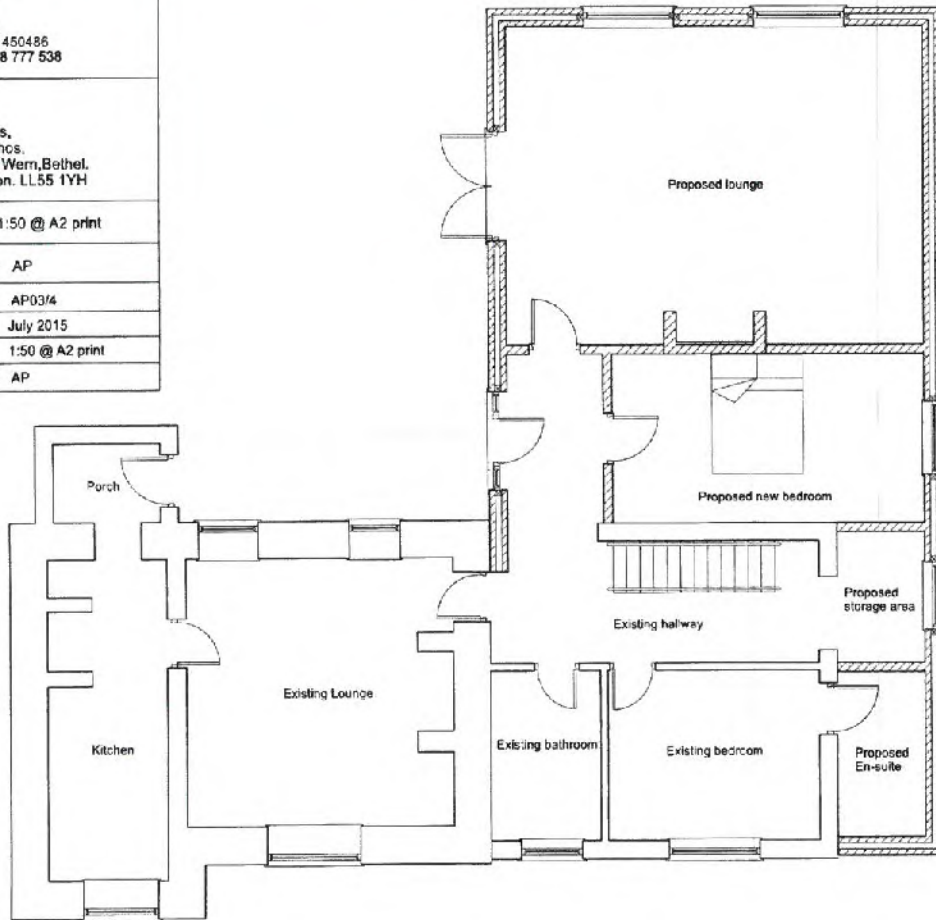

PROPOSED GROUND FLOOR PLAN

CYNGOR GWYNEDD  
ADRAN RHEDIDDIO  
- 7 HEU 2015  
GWASANAETH CYNLLUNIO AC  
ADGYLCHEDD  
PENN TALA

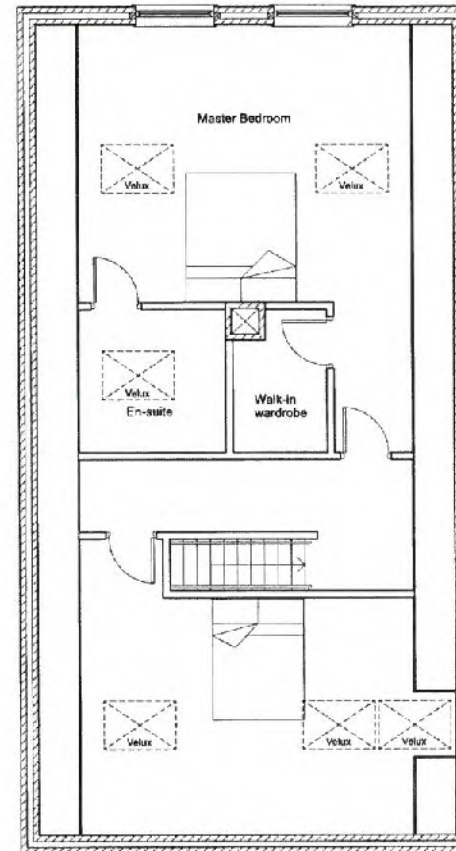

PROPOSED 1st FLOOR PLAN

**pennant**

Trem Eryri  
Llanbedrgoch  
Anglesey  
N Wales  
LL76 8SX  
Tel: 01248 450486  
Mob: 07748 777 538

Client:  
1. W Jones,  
Llan Y Rhos,  
2. Parc Y Wern, Bethel,  
Caernarfon, LL55 1YH

Project:  
Extension of existing dwelling

Drawing:

Dwg. No: AP03/5

Date: July 2015

Scale: 1:50 @ A2 print

Drawn by: AP

Revisions and Notes

**CYNLLUN DIWYGIEDIG  
REVISED PLAN**

Derbyniwyd/Received: 07-09-15  
Llofnod/Signed: [Signature]

CYNGOR GWYNEDD  
ADUN RHEGLIDDIO


- 7 - IUN 2015

GWASANAETH CYNLLUNIO AC  
A/SYGLHEDD

W. J. IAC



PROPOSED NORTH WEST FACING ELEVATION

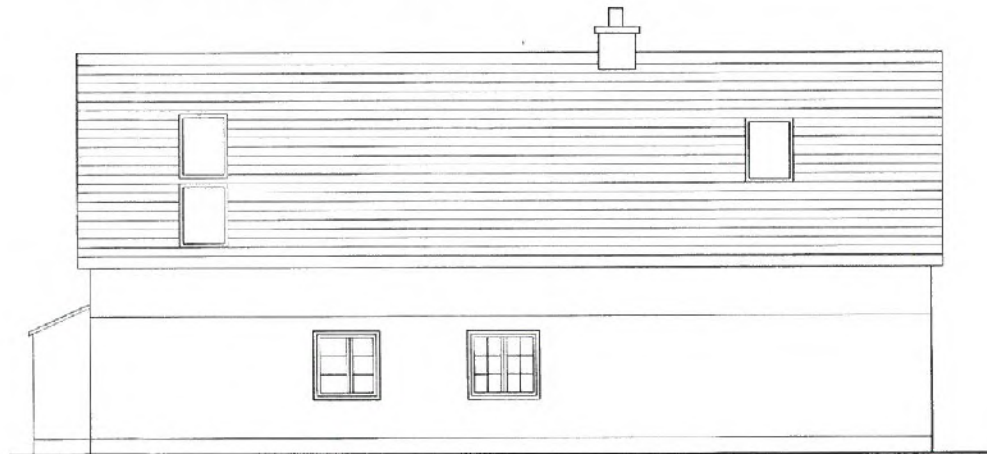

PROPOSED NORTH EAST FACING ELEVATION

**pennant**

Trem Eryri  
Llanbedrogoch  
Anglesey  
N Wales  
LL76 9SX  
Tel: 01248 450496  
Mob: 07746 777 538

Client:  
1. W Jones,  
Llain Y Rhos,  
2. Parc Y Wern, Belhel,  
Caernarfon, LL55 1YH

Project:  
Extension of existing dwelling

Drawing:

Dwg. No: AP03/6

Date: July 2015

Scale: 1:50 @ A2 print

Drawn by: AP


Revisions and Notes

CYLLUN GWYBODAETH  
REVISIUN F.1.01  
Deddfuwyd/Revised 02-07-15  
Llanbedrogoch Belhel  
JW


CYNGOR GWYNEDD  
ADRAN RHEOLDDIG  
- 7 MEB 2015  
GWASANAETH CYLLUNIO AC  
AMGYLCHEDD  
RHWITRAC



PROPOSED SOUTH EAST FACING ELEVATION

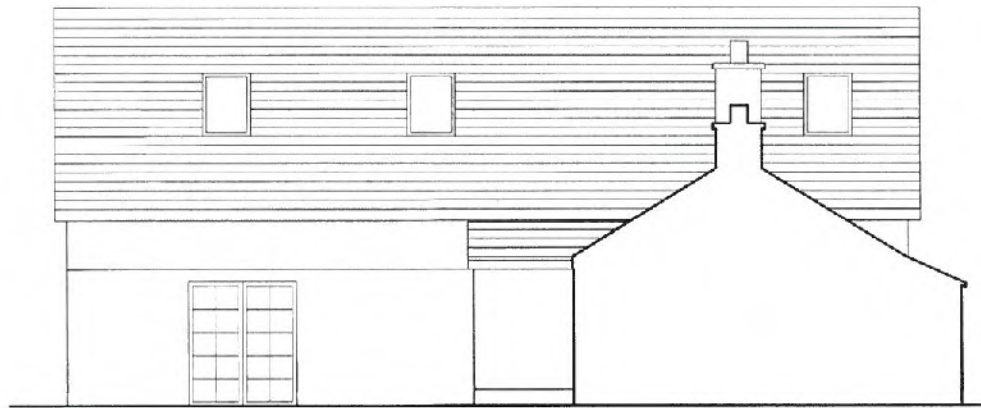

PROPOSED NORTH EAST FACING ELEVATION

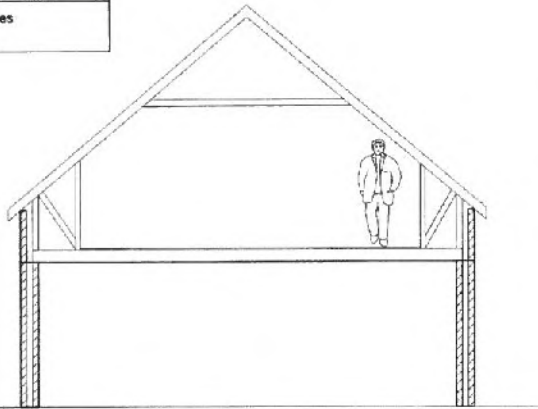

SECTION THROUGH PROPOSED EXTENSION