


Rhif y Cais / Application Number : C17/0565/41/LL

Cynllun lleoliad ar gyfer adnabod y safle yn unig. Dim i raddfa.
Location Plan for identification purposes only. Not to scale.

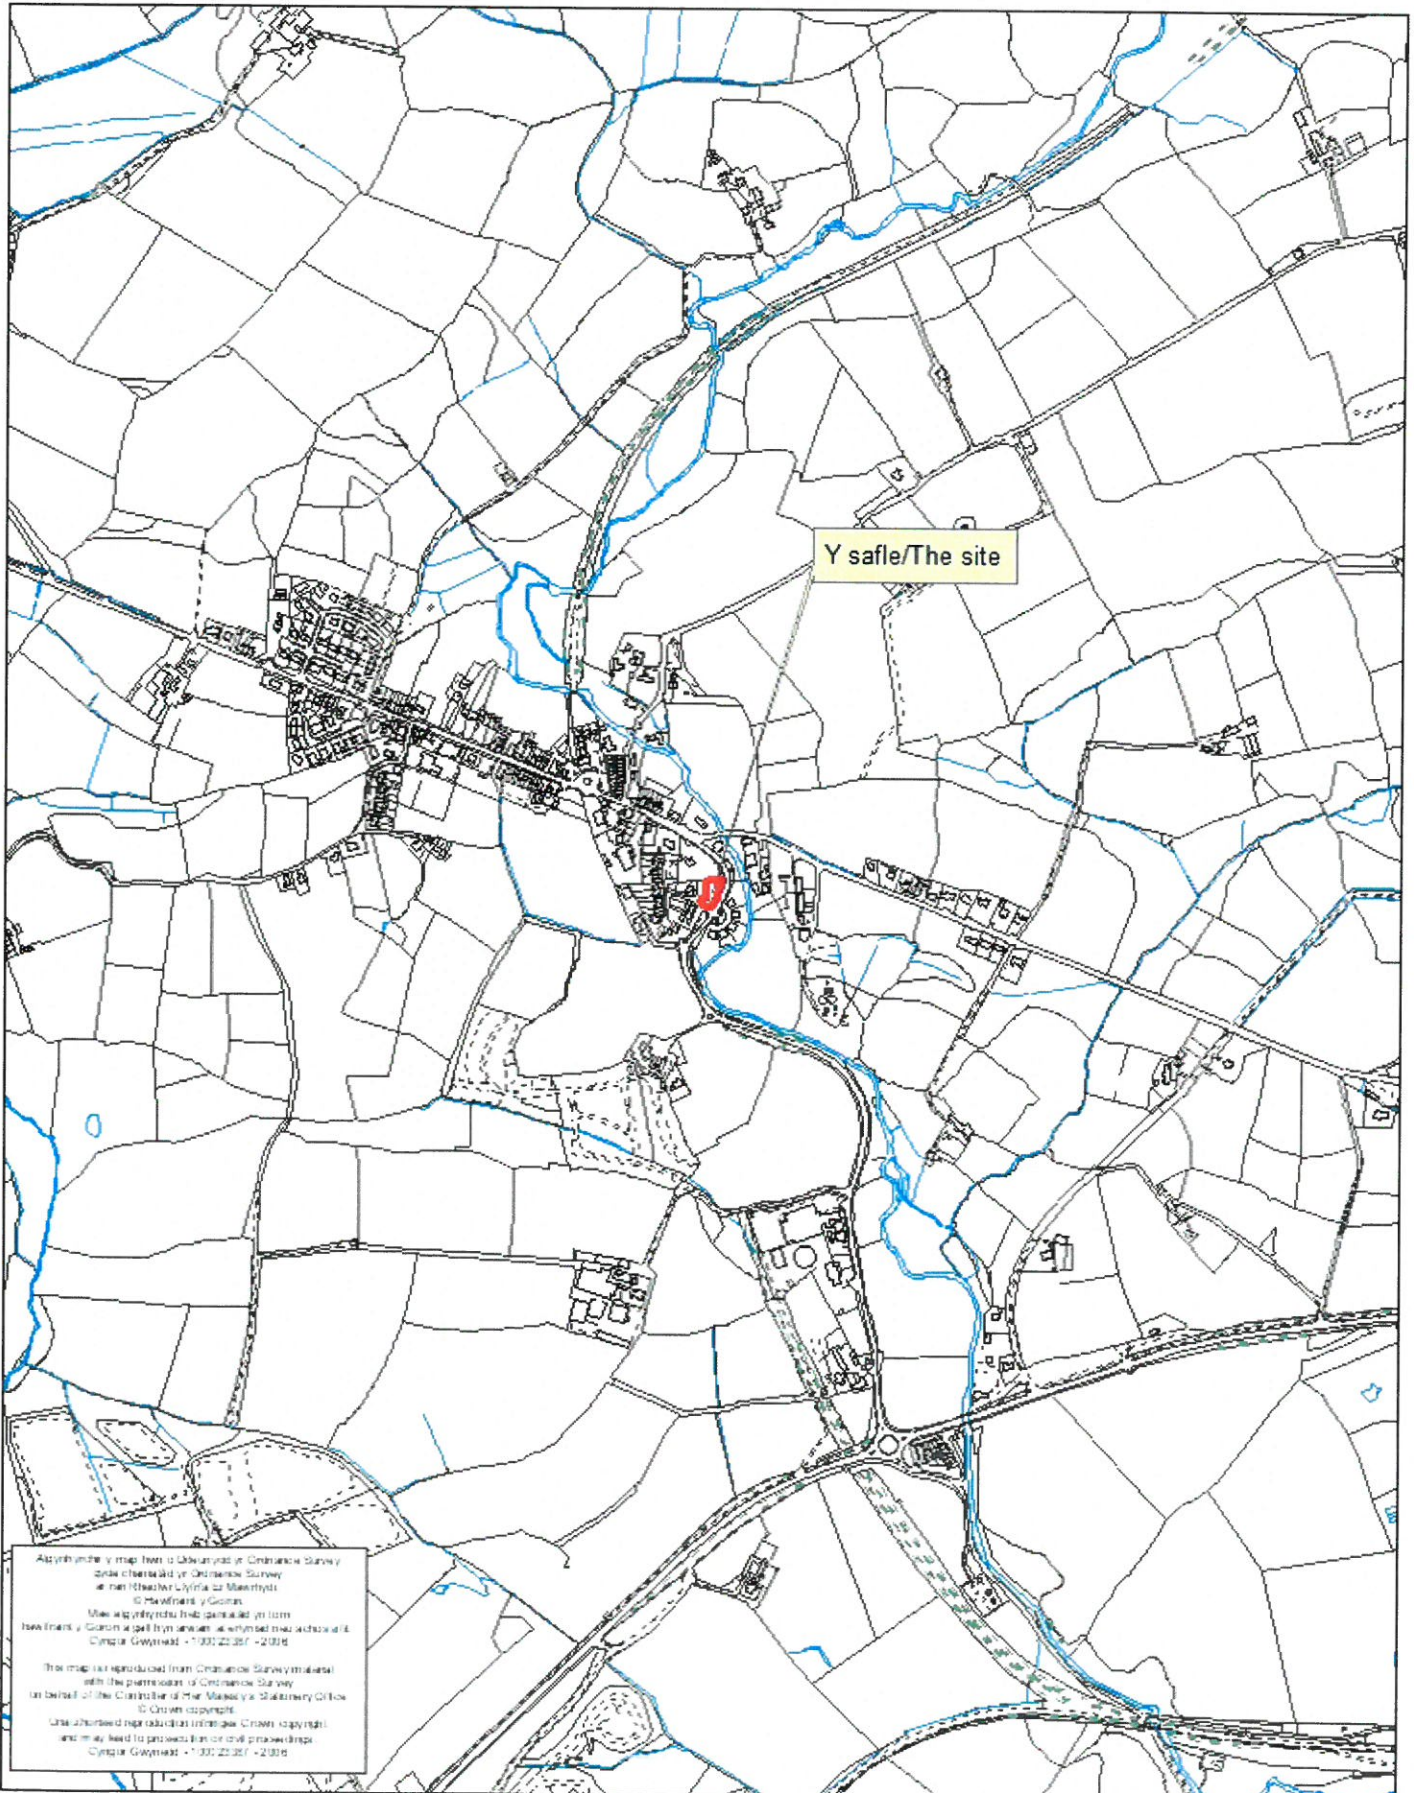


Ai cynllun y map hon o ddwyriad yr Ordnance Survey
o ddiogelwch yn Ordnance Survey
a ni ddarparwyd i'r Cymuned Gwynedd
© Crown Copyright
Mae'r cynllun hon yn parhau yn ffordd
newydd y Cymuned Gwynedd a chydig o ddwyriad
Cymuned Gwynedd - 1330 22 267 - 2006

The map has reproduced from Ordnance Survey material
with the permission of Ordnance Survey
on behalf of the Controller of the Map and Stationery Office
© Crown Copyright
This document has reproduced Ordnance Survey
and may need to proceed for civil proceedings
Cymuned Gwynedd - 1330 22 267 - 2006




Site Location Plan		Sheet	NC
Bro Sion Wyn		Sheet Size	A4
Project No.		Scale	1:1250
F354	Plot No.	L01	

 

**CYNLLUN DIWYGIEDIG
REVISED PLAN**

Derbynwyd/Received... 08.08.17
Llofnod/signature

CYNGOR GWYBODA
ADDYSGOL BUNOD
08 033 7777
CYNLLUN DIWYGIEDIG
08/08/17

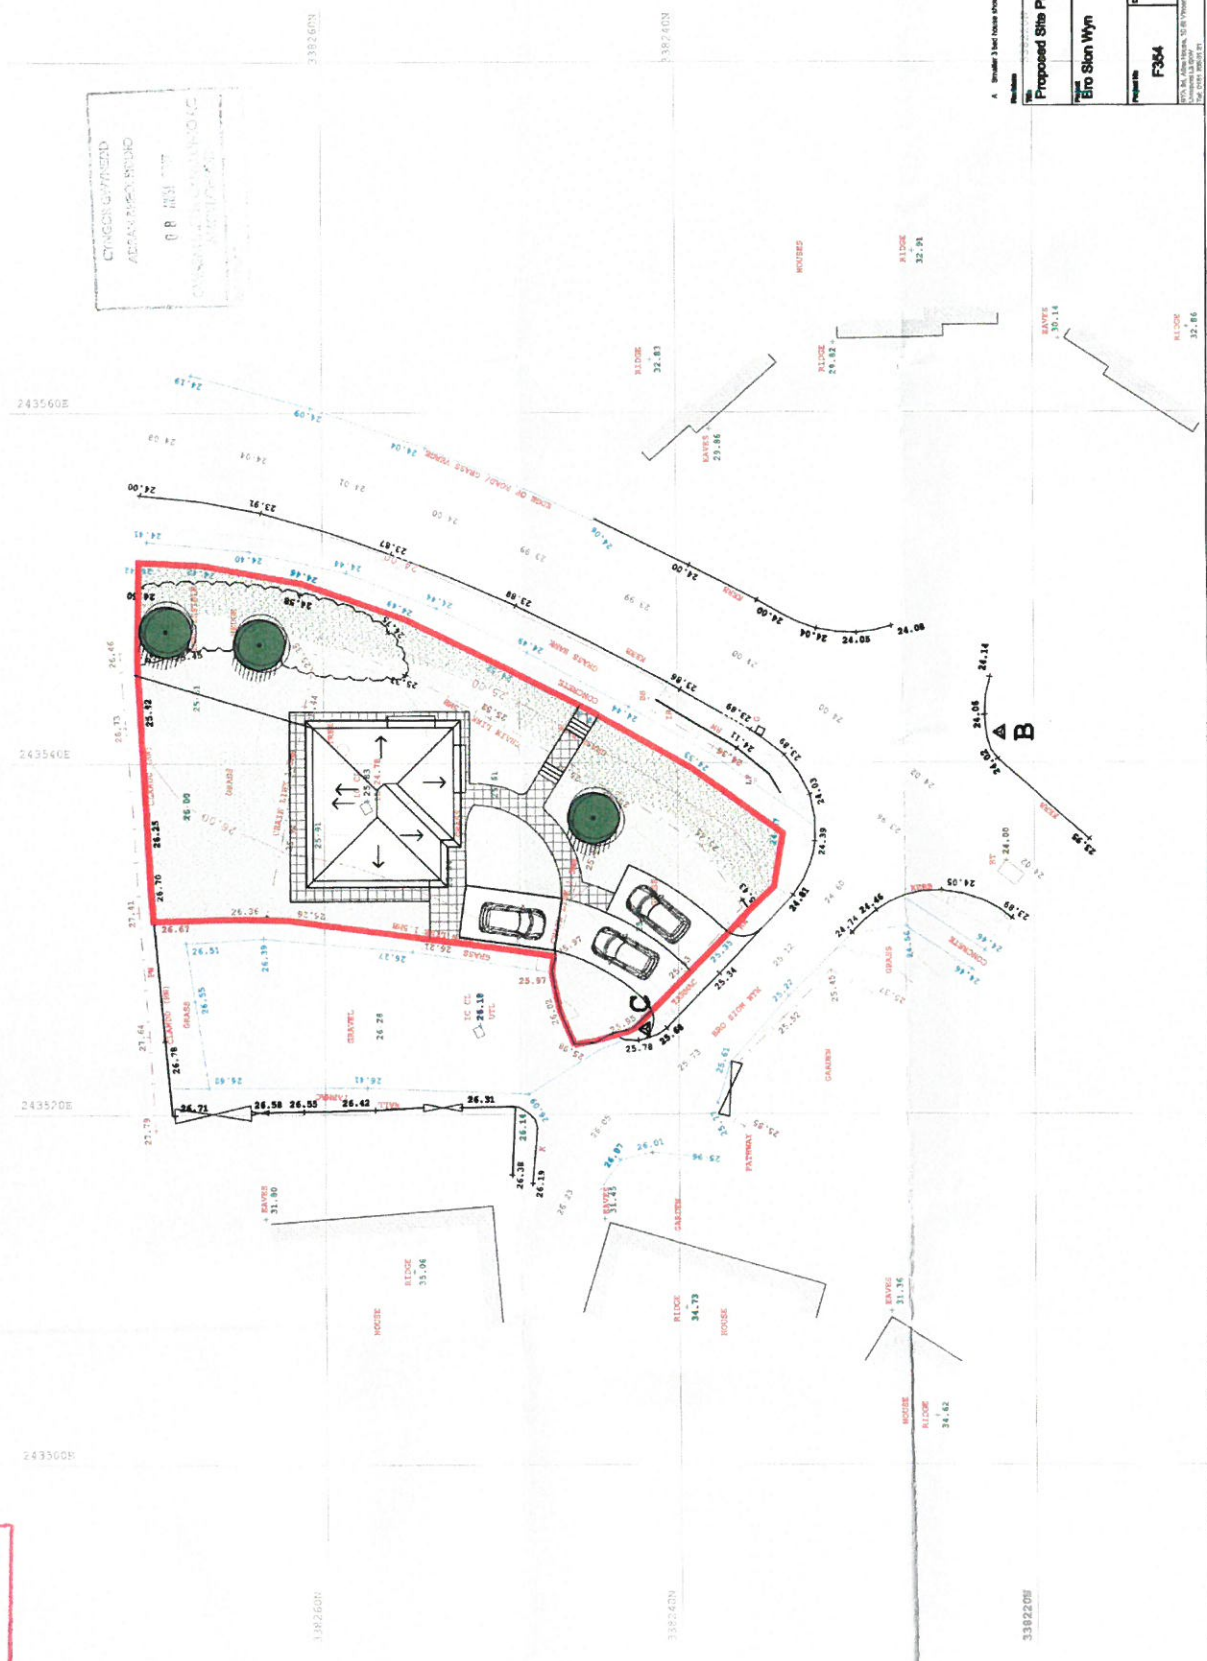

A. Amendment 3 final house scheme v.3.3 incorporating updates 27.07.17

Drawn by: [Name]

Scale: 1:200




Project Name: **Eiro Skon Wyn**

Project No: **F384**

Client No: **SK01**

Sheet No: **A**


CYNILLUN DIWYGIEDIG
REVISED PLAN
 Debyniwyddi/Revised: 08.03.17
 Llofnod/Signature: [Signature]

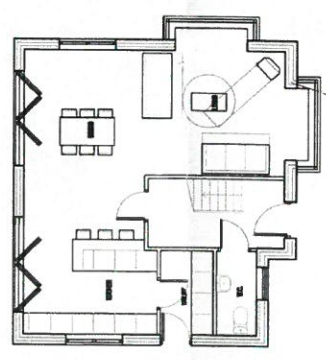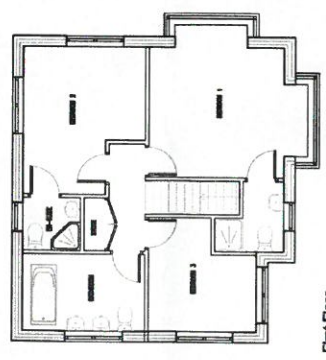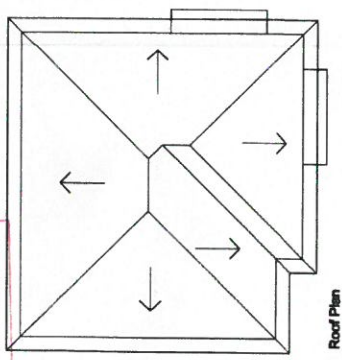

Front Elevation



Rear Elevation

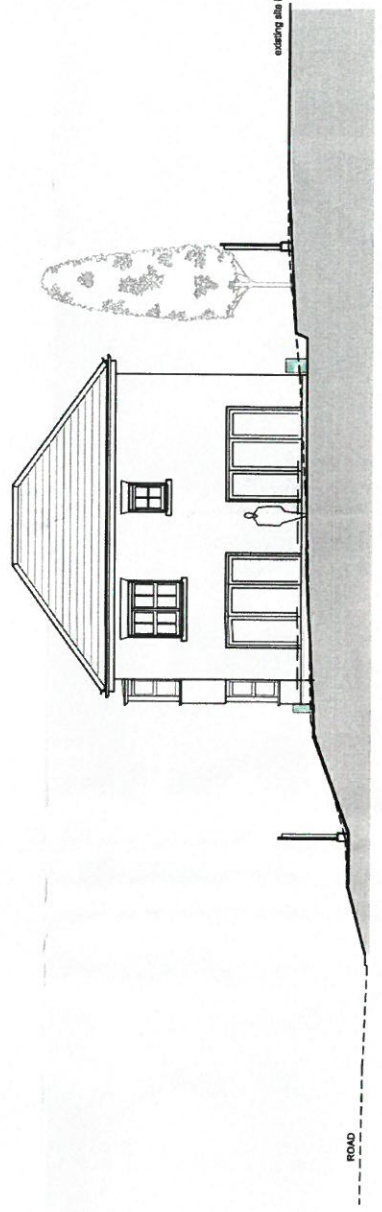

CYMRU CYMRU
 ALWYN HENRI
 08 938 1077
 ALWYNHENRI@GMAIL.COM
 ALWYNHENRI.CO.UK

A. Section 5 Land Use System 27.05.17

Proposed Site Plan

Bro Sion Wyn

Project No	FS54	Site No	SK02	Section	A
Scale	1:100	Author	AD	Check	AD
Date	24	Drawn	AD	Checked	AD

ALWYNHENRI ARCHITECTS LTD, 15 BRYN Y FAWN, LLECHRYDAN, Gwynedd, LL57 2JY, UK