



Rhif y Cais / Application Number : C16/0942/42/LL

Cynllun lleoliad ar gyfer adnabod y safle yn unig. Dim i raddfa.  
Location Plan for identification purposes only. Not to scale.

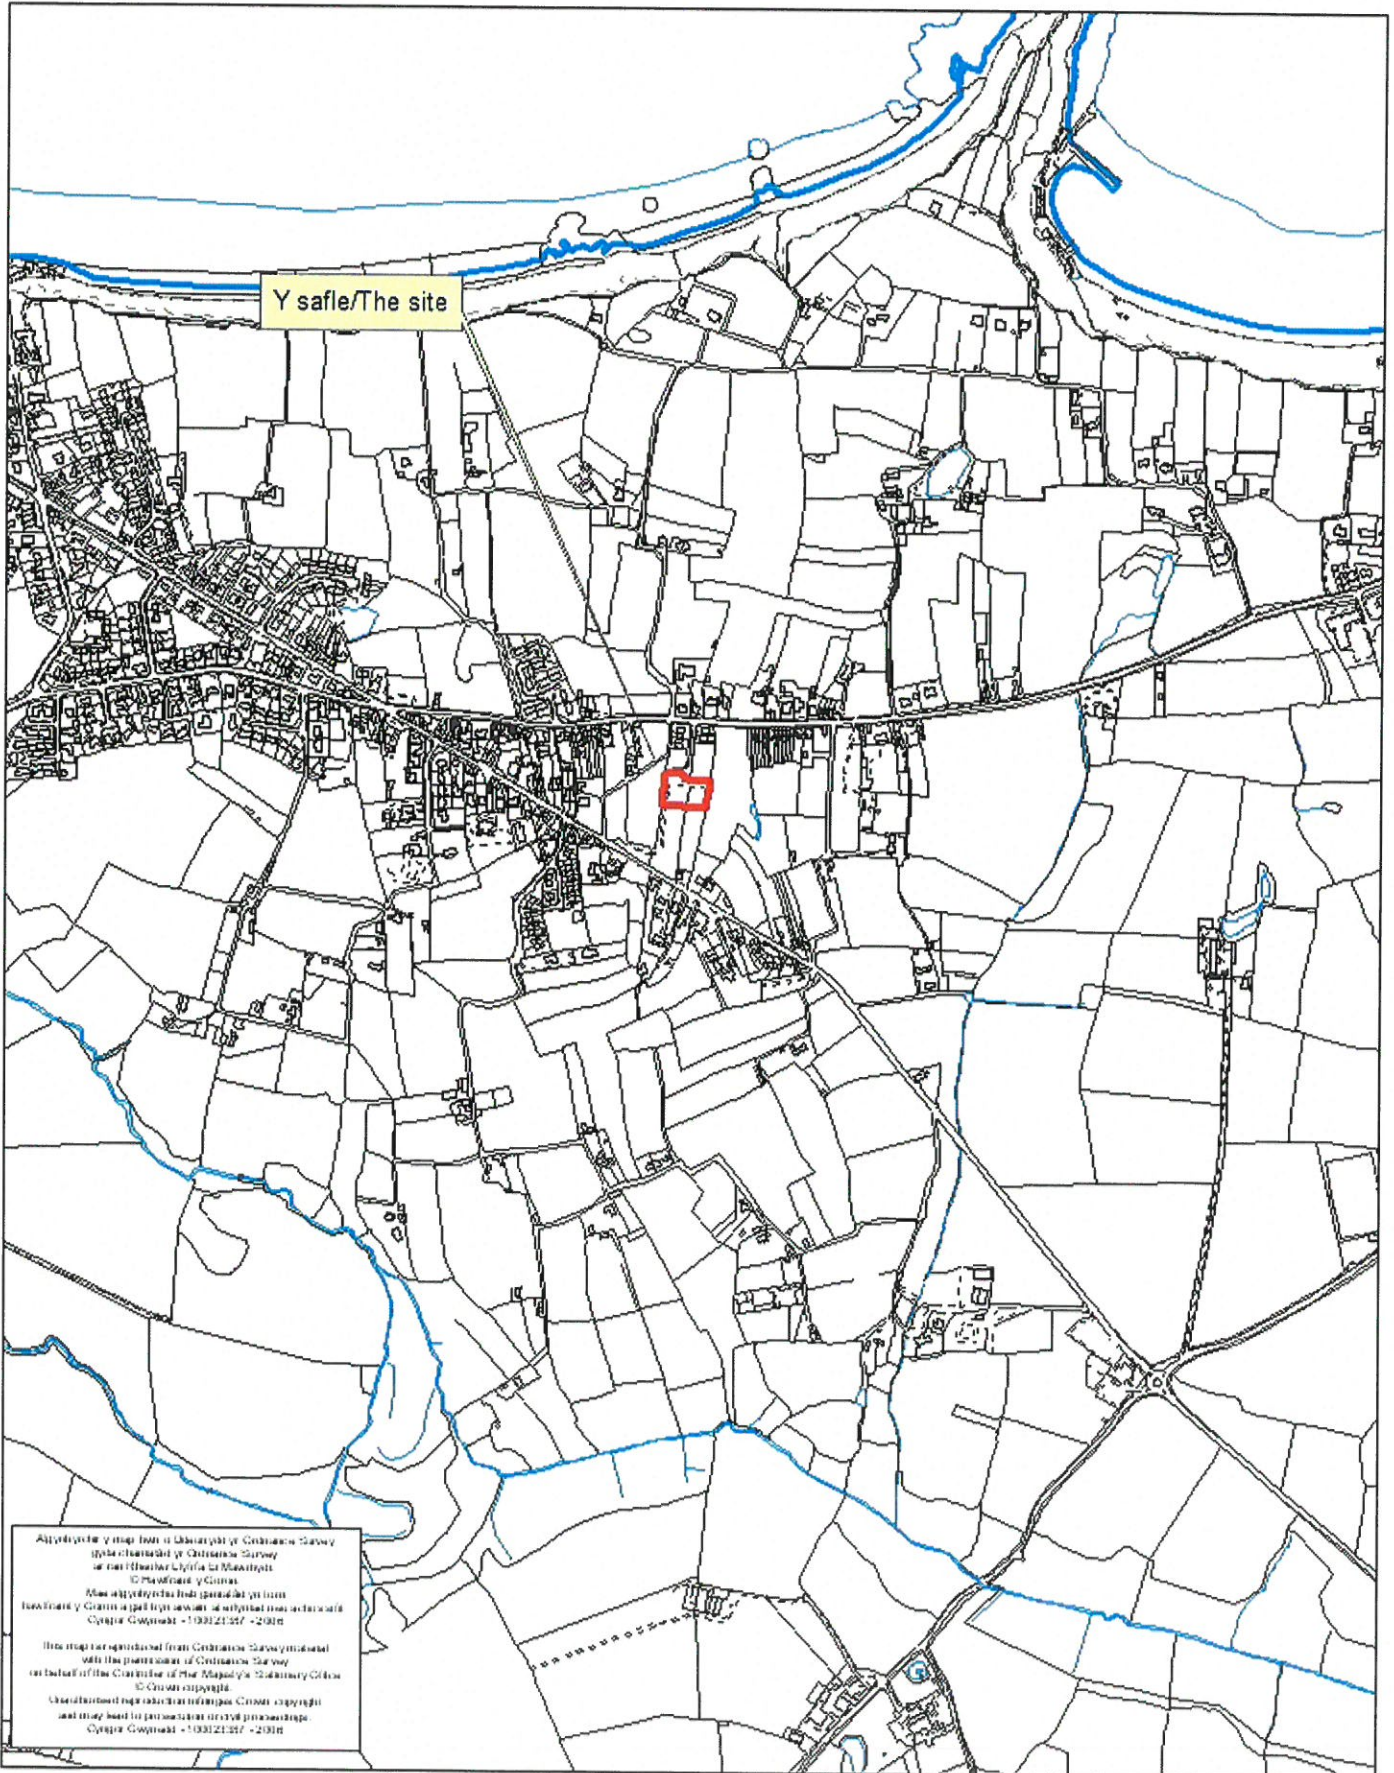

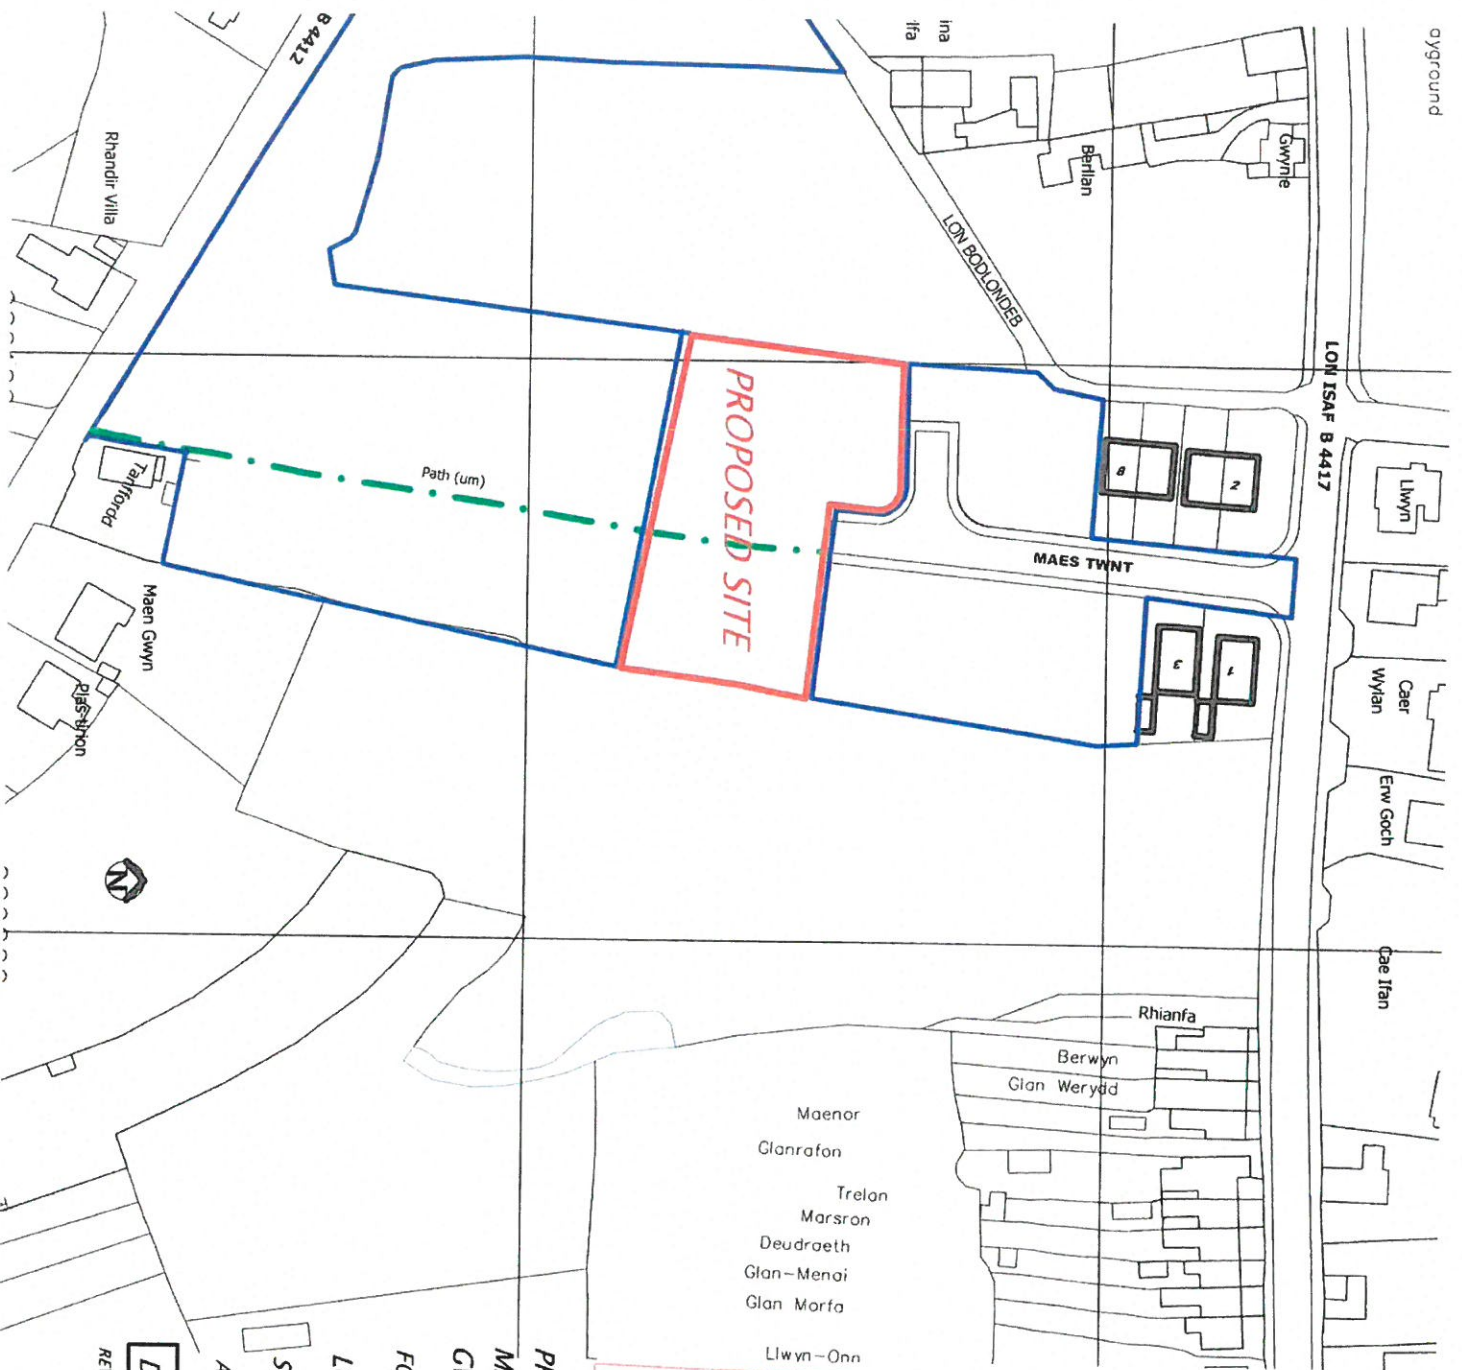

Dwyllwr  
 CYNALUN TUDUR IORGAN  
 REVISOR  
 27/10/17  
 GJ

**PROPOSED DEVELOPMENT ADJACENT  
 MAES TWNTI, MORFA NEFYN, PWLLHELLI,  
 GWYNEDD LL53 6EU.**

FOR TY TWNTI CYF.


LOCATION PLAN

SCALE 1 : 1250

APRIL 2016

**DRG. NO. 1605/TTC/001 REV A**  
 REV A SITE REDUCED

REV A SITE REDUCED

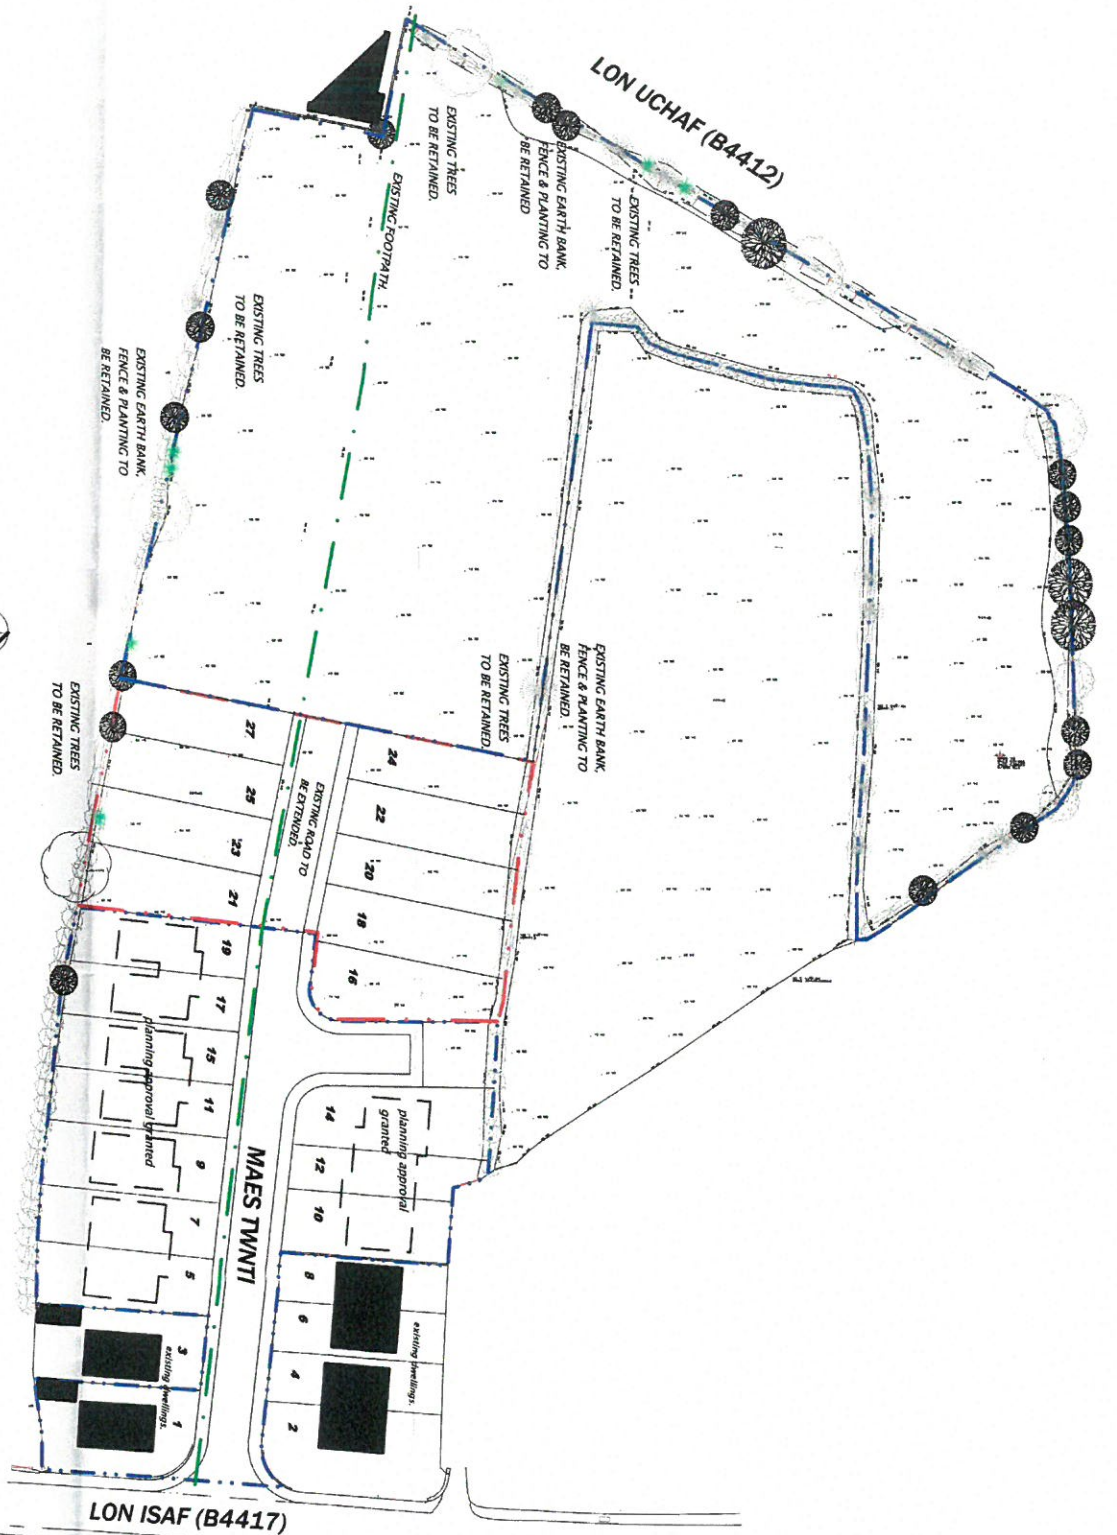

**CYNILLUN DDIWYGIEDIG**  
 REVISED PLAN  
 27/10/17  
 63

LON ISAF (B4417)

LON UCHAF (B4412)

MAES TWNTI

PROPOSED DEVELOPMENT ADJACENT  
 MAES TWNTI, MORFA NEFYN, PWLLHELL,  
 GWYNEDD ILLS3 GEU.

FOR TY TWNTI CYF:  
 PROPOSED SITE PLAN

SCALE 1 : 500 @ A2  
 DRG. NO. 1605/TTC/003 REV A  
 REV A, SITE REDUCED  
 APRIL 2016