


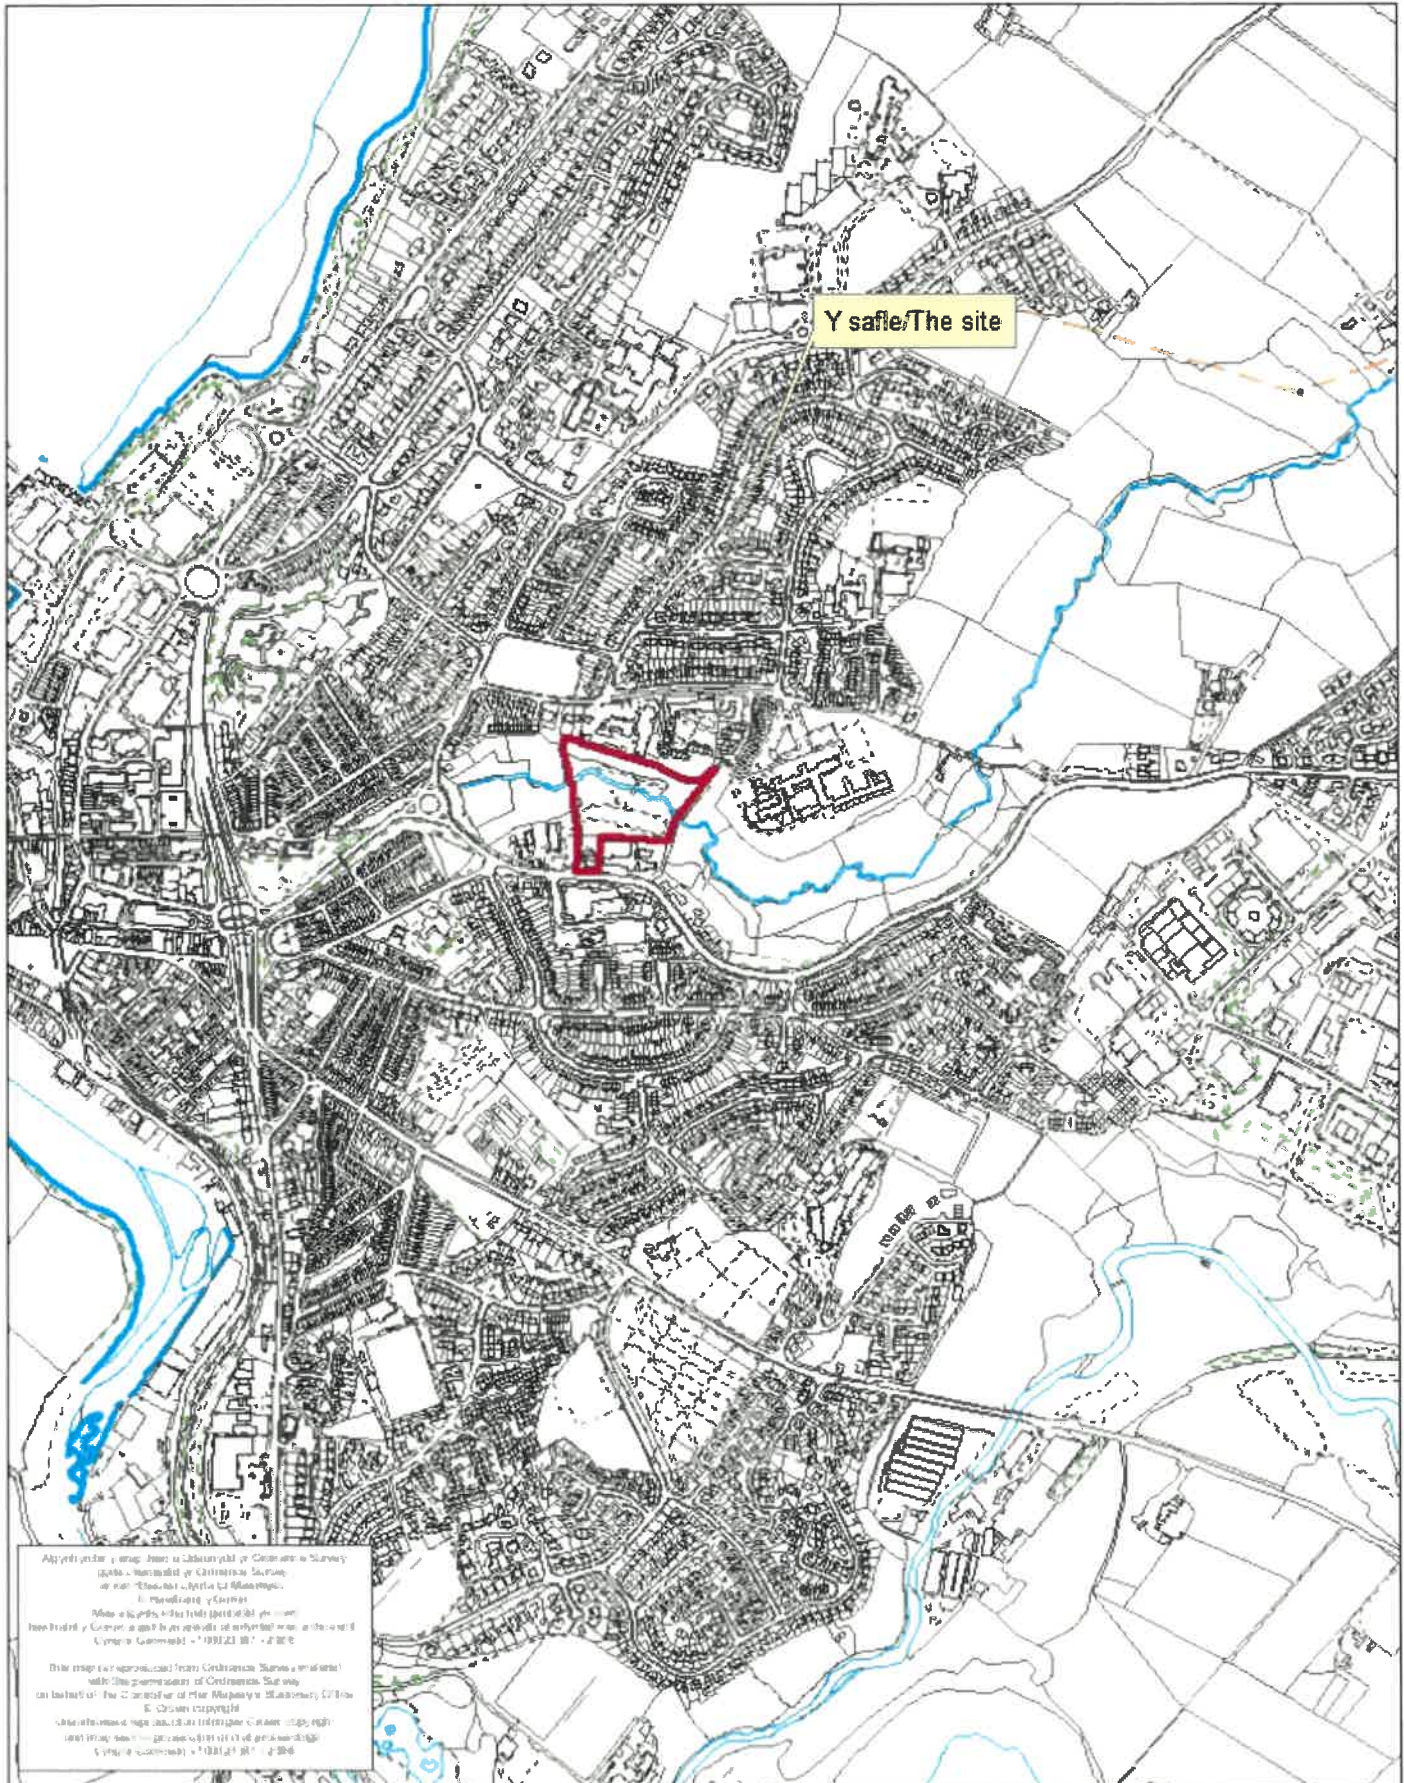


Rhif y Cais / Application Number : C17/0958/14/LL

Cynllun lleoliad ar gyfer adnabod y safle yn unig. Dim i raddfa.
Location Plan for identification purposes only. Not to scale.



CWM CADNANT VALLEY CARAVAN PARK LOCATION PLAN

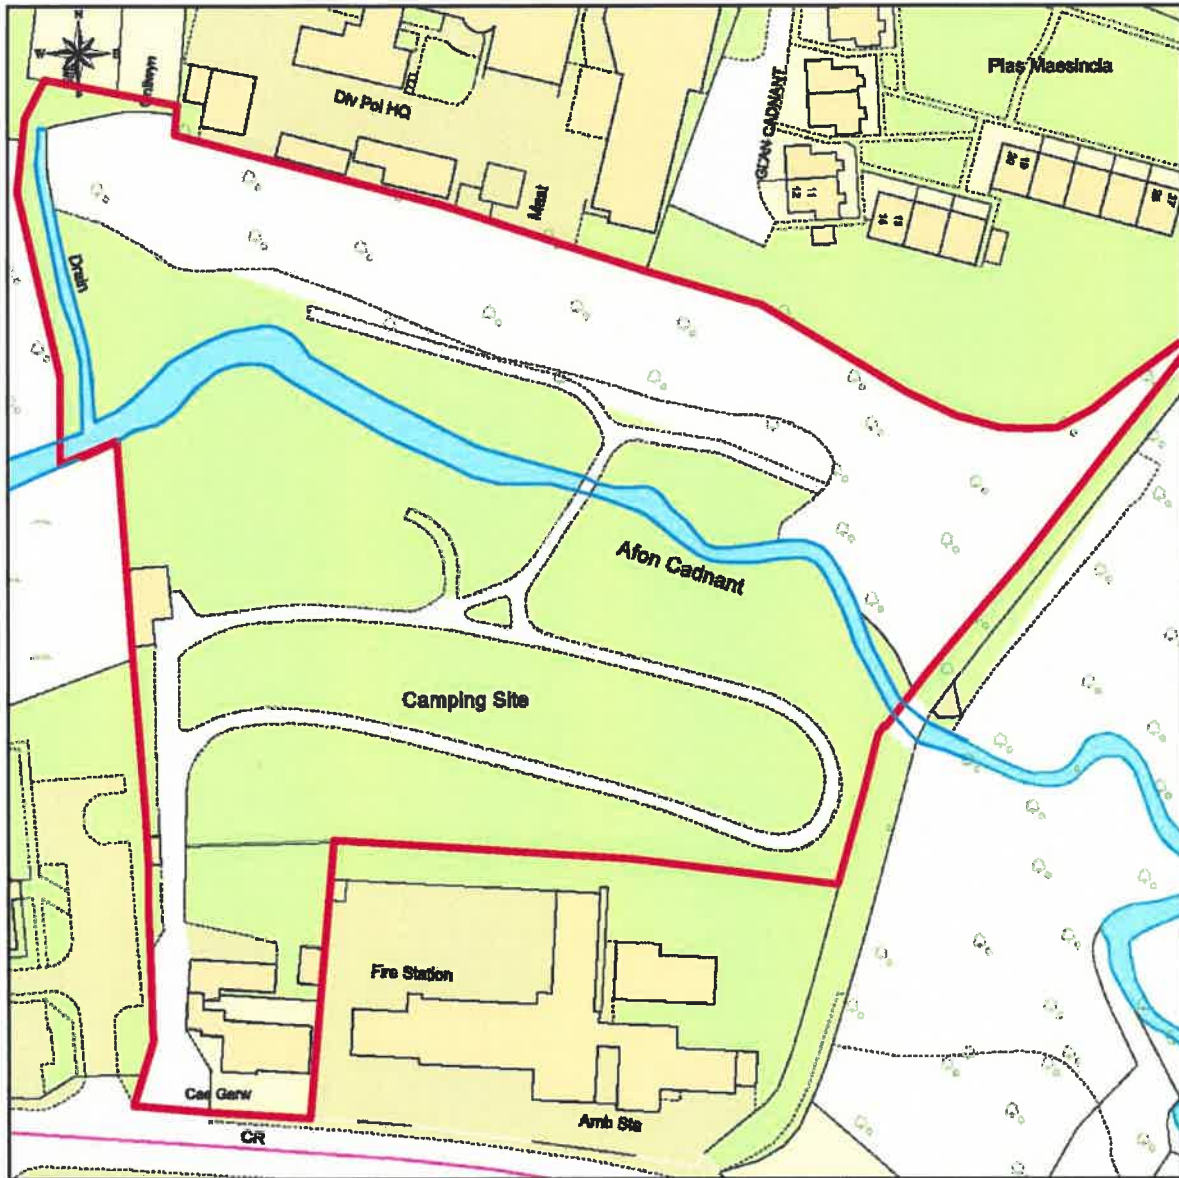

This Plan includes the following Licensed Data: OS MasterMap Colour PDF Location Plan by the Ordnance Survey National Geographic Database and incorporating surveyed revision available at the date of production. Reproduction in whole or in part is prohibited without the prior permission of Ordnance Survey. The representation of a road, track or path is no evidence of a right of way. The representation of features, as lines is no evidence of a property boundary. © Crown copyright and database rights, 2017. Ordnance Survey 0100031673



0m 20m 40m 60m 80m 100m

Scale: 1:1250, paper size: A4




plans ahead by emapsite™

Prepared by: Trevor Mennell, 25-09-201


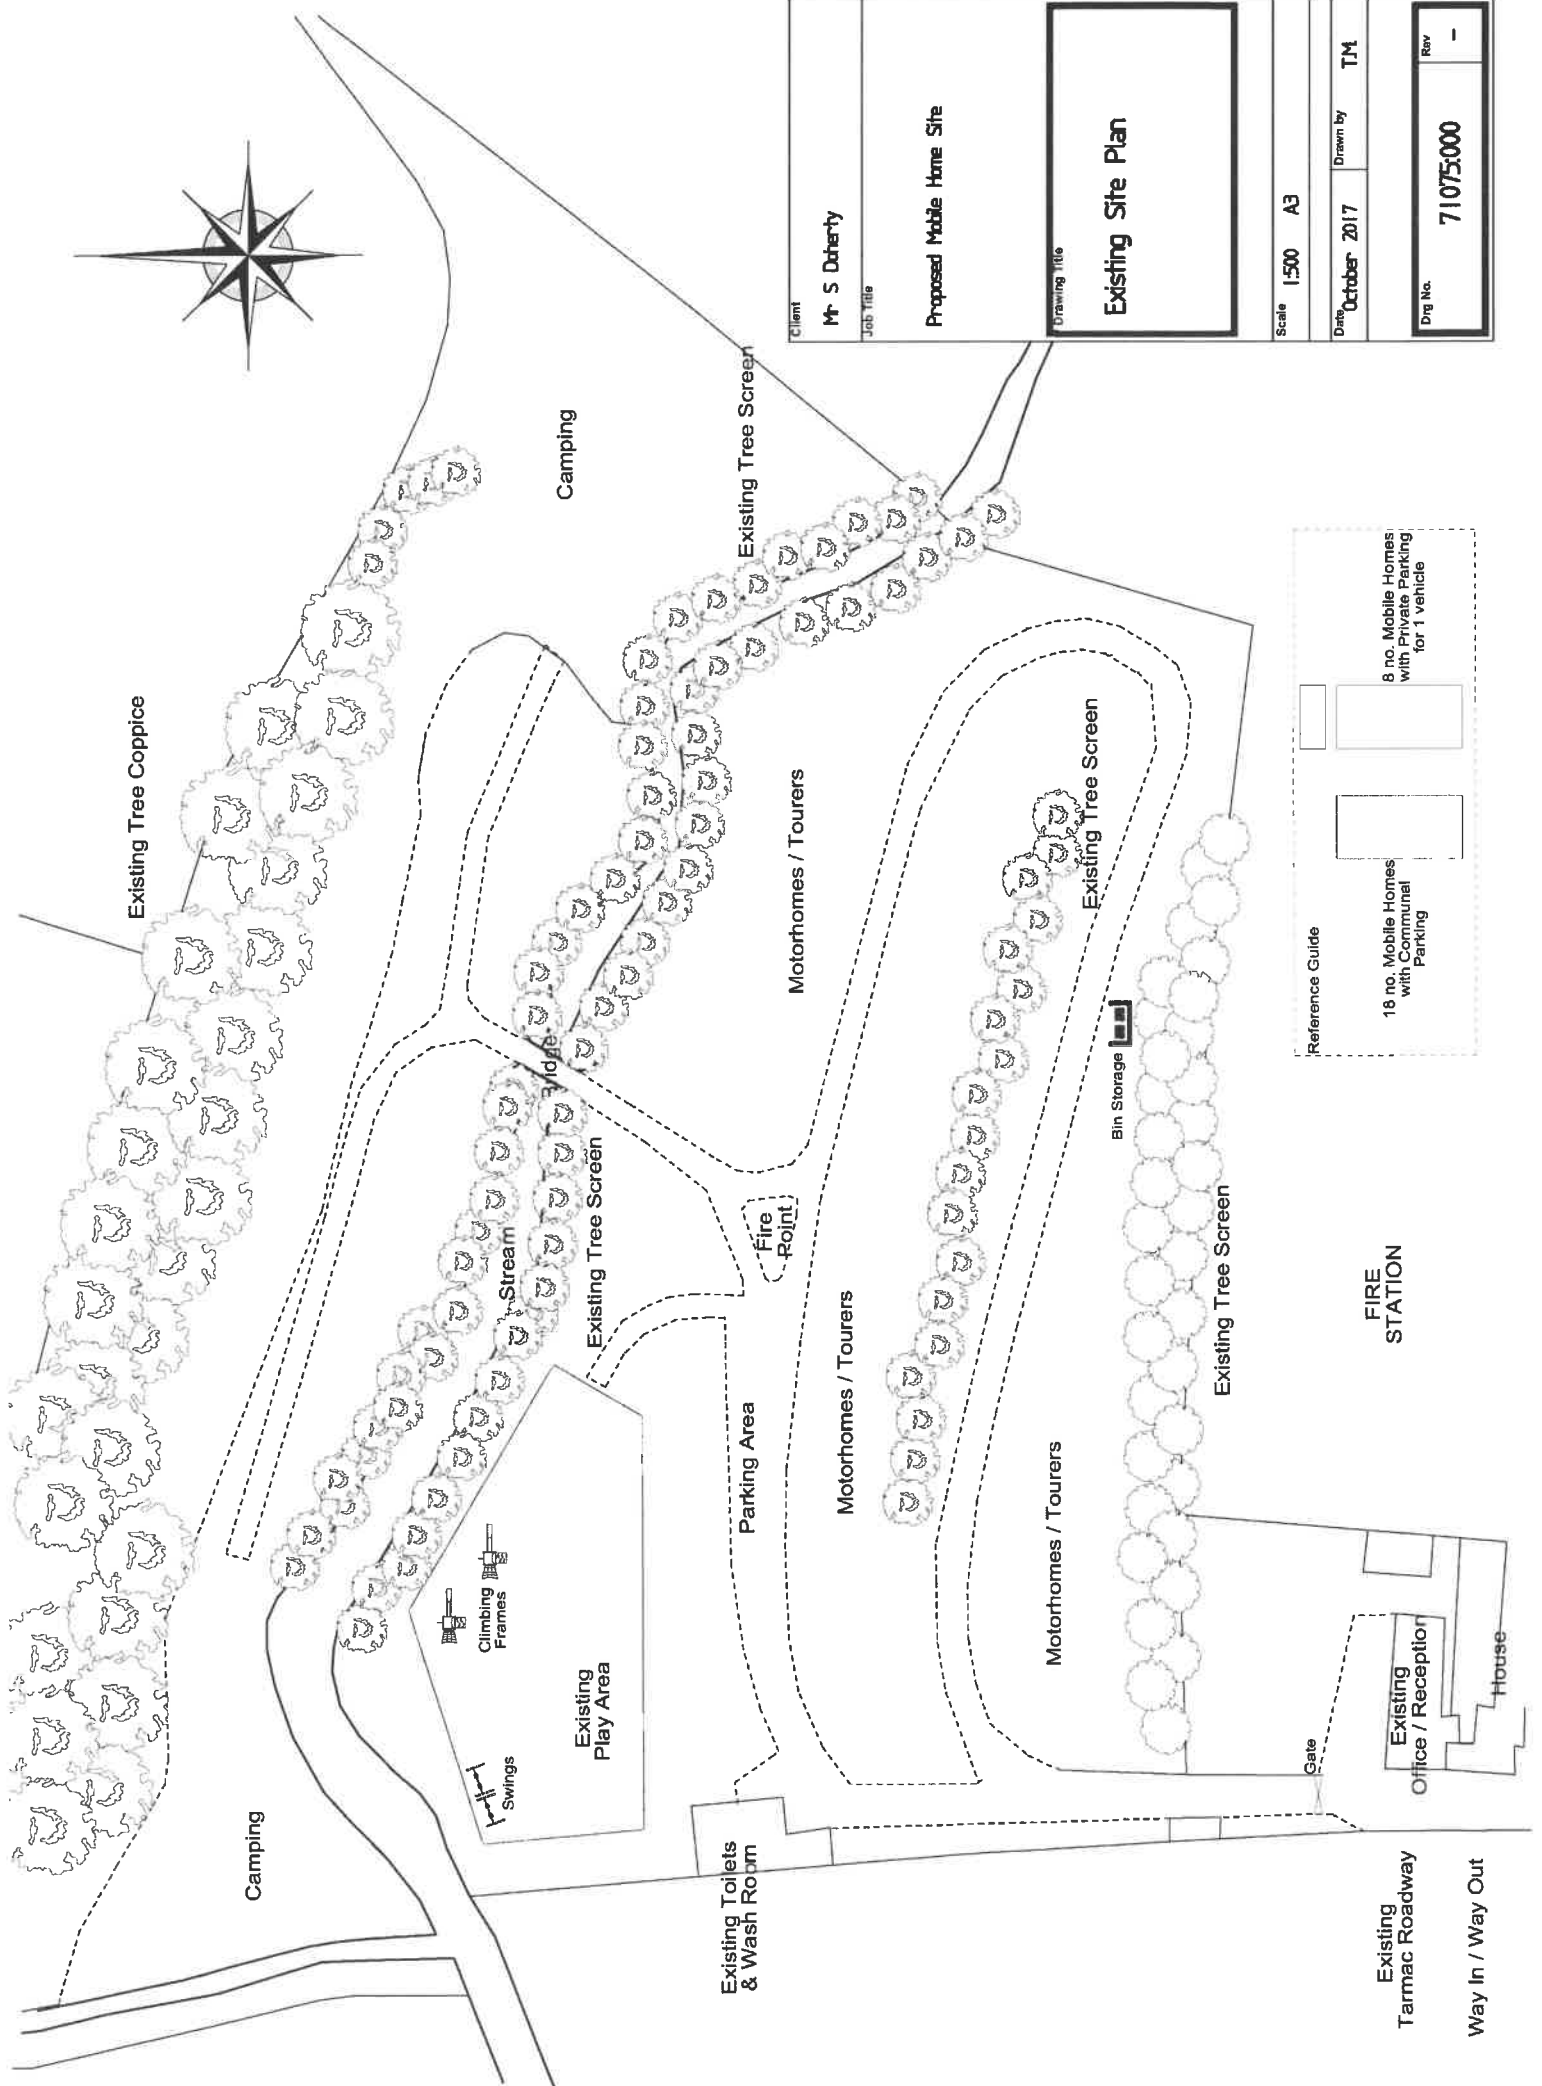
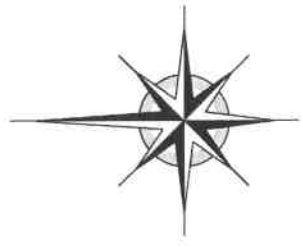


Client	Mr S Doherty
Job Title	Proposed Mobile Home Site
Drawing Title	Existing Site Plan
Scale	1:500 A3
Date	October 2017
Drawn by	TM
Dwg No.	71075:000
Rev	-

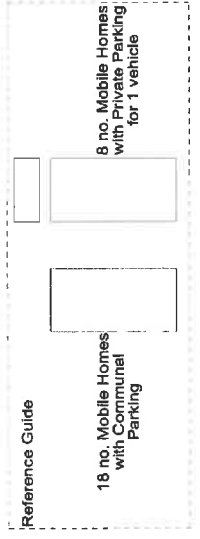

FIRE STATION

Existing Tarmac Roadway
Way In / Way Out

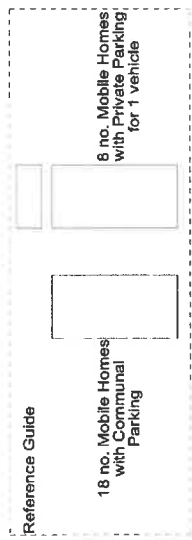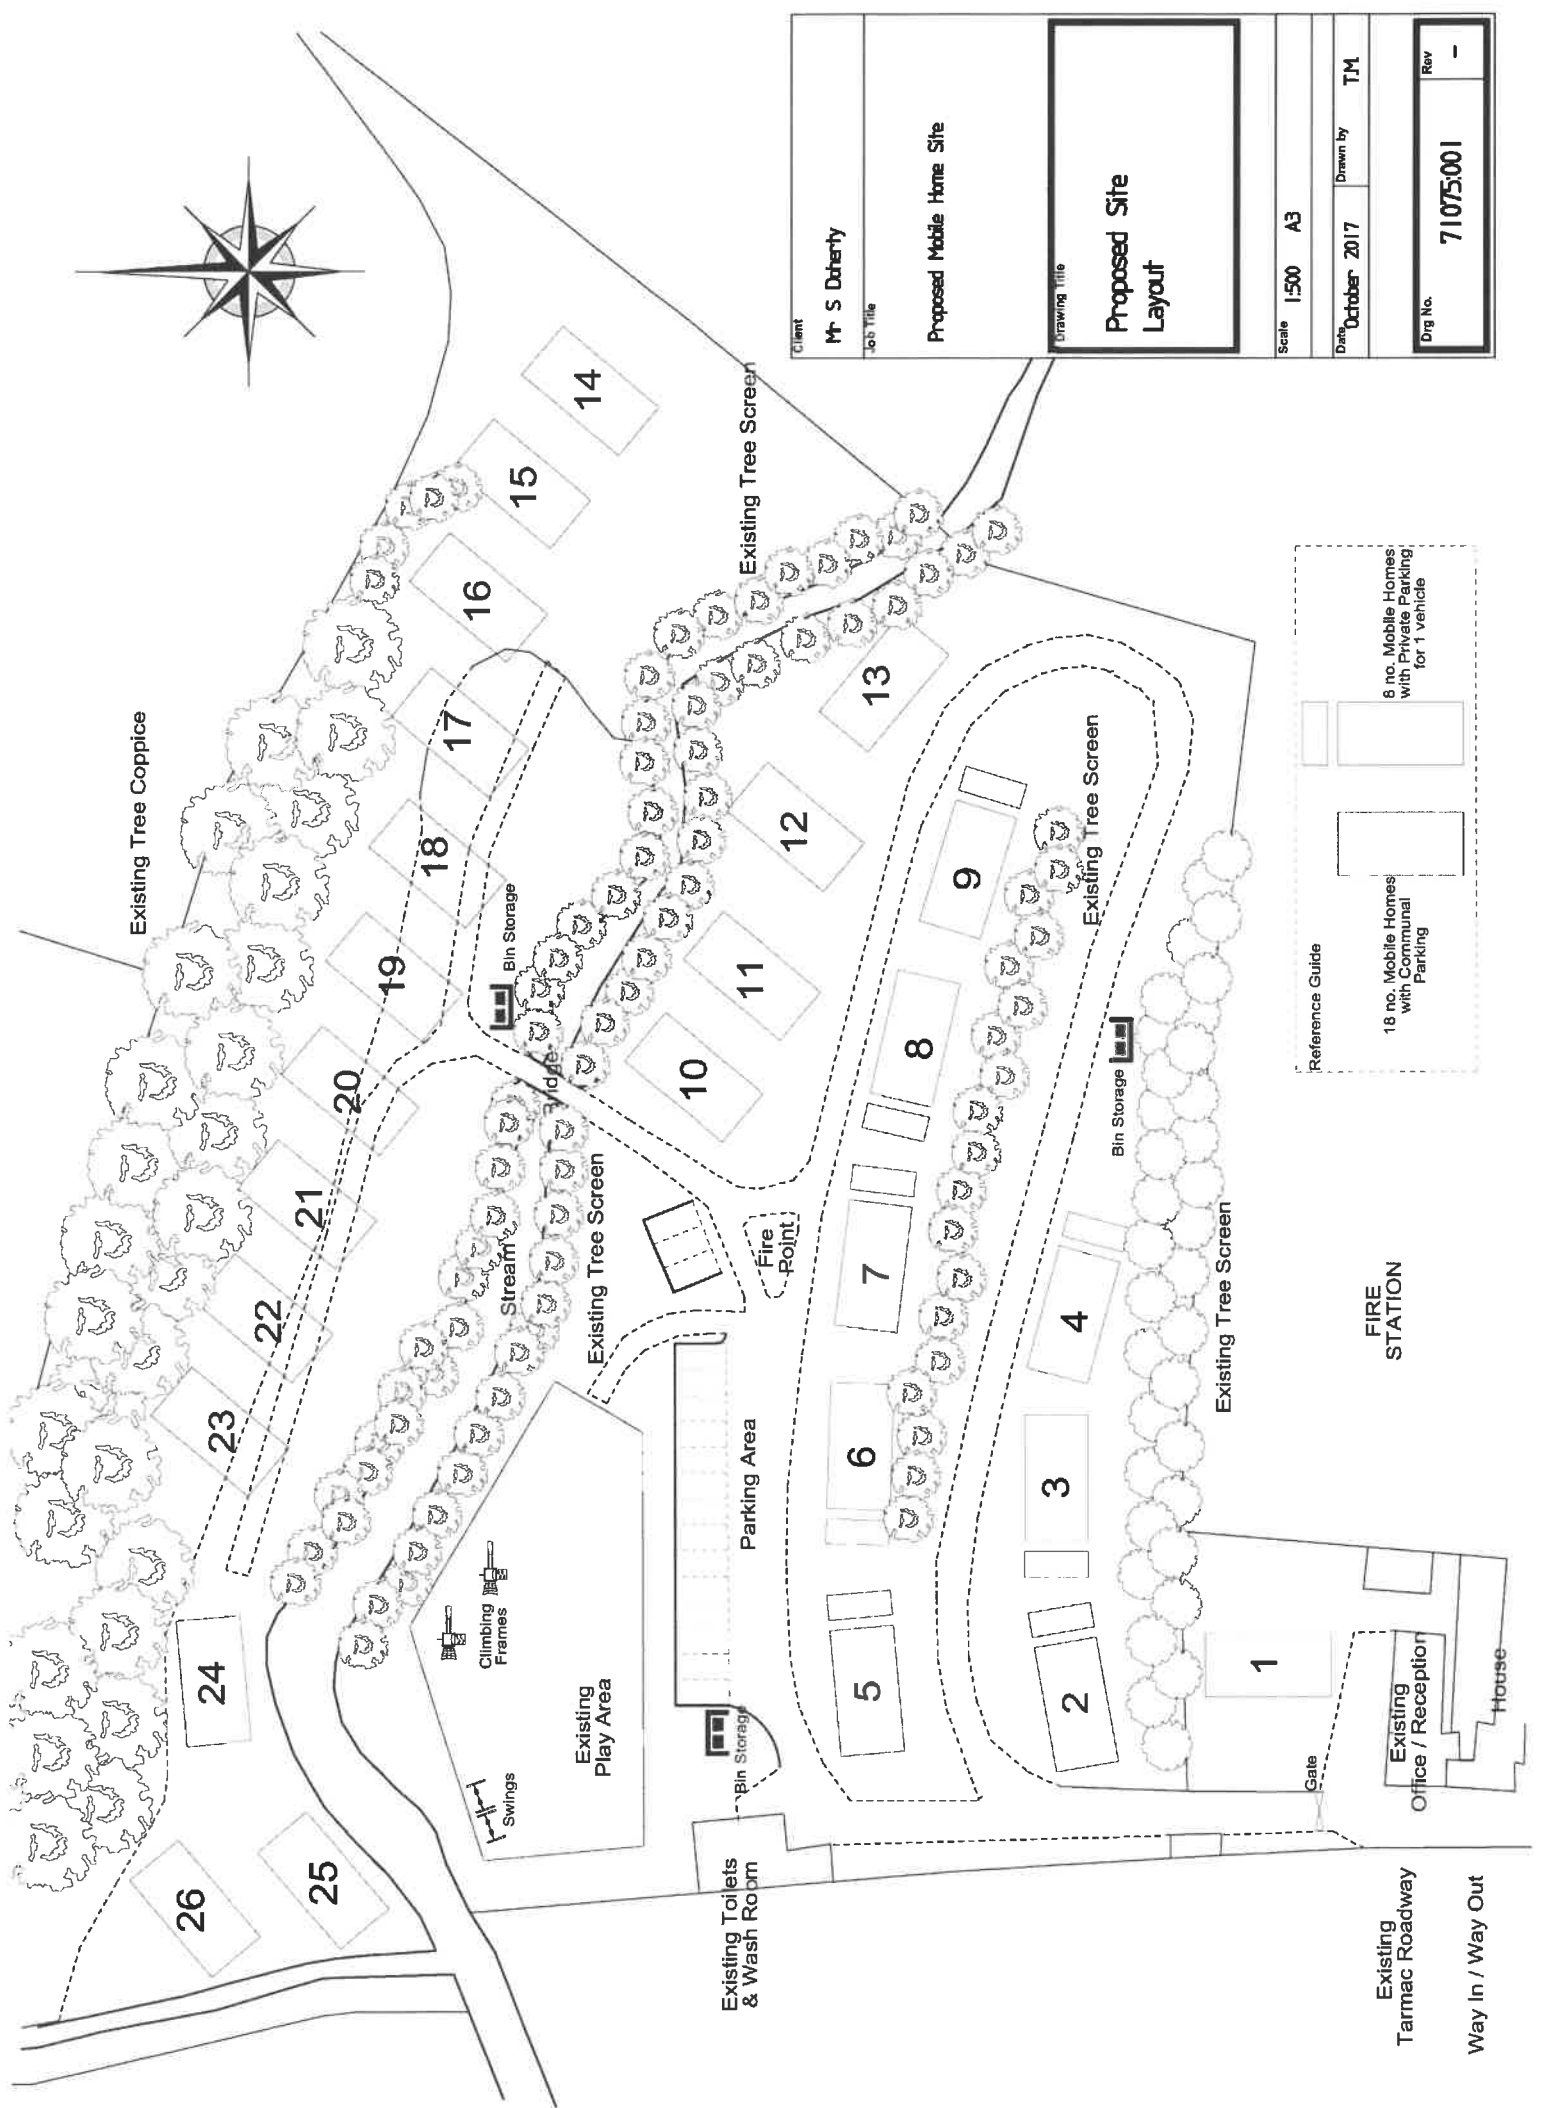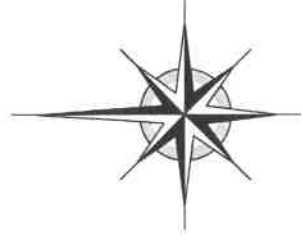

Client	M. S. Doherty
Job Title	Proposed Mobile Home Site
Drawing Title	Proposed Site Layout
Scale	1:500 A3
Date	October 2017
Drawn by	T.M.
Dwg No.	71075001
Rev	-

FIRE STATION

Existing Tarmac Roadway

Way In / Way Out

NOTES:
All dimensions must be checked on site and not scaled from this drawing.

Client
Mr S Doherty

Job Title

Two Bedroom Mobile Home


Drawing Title

Typical Floor Plan

Scale **1:50 A3**





Date **OCTOBER 2017** Drawn by **TJM**

Dwg No. **71075003** Rev **-**

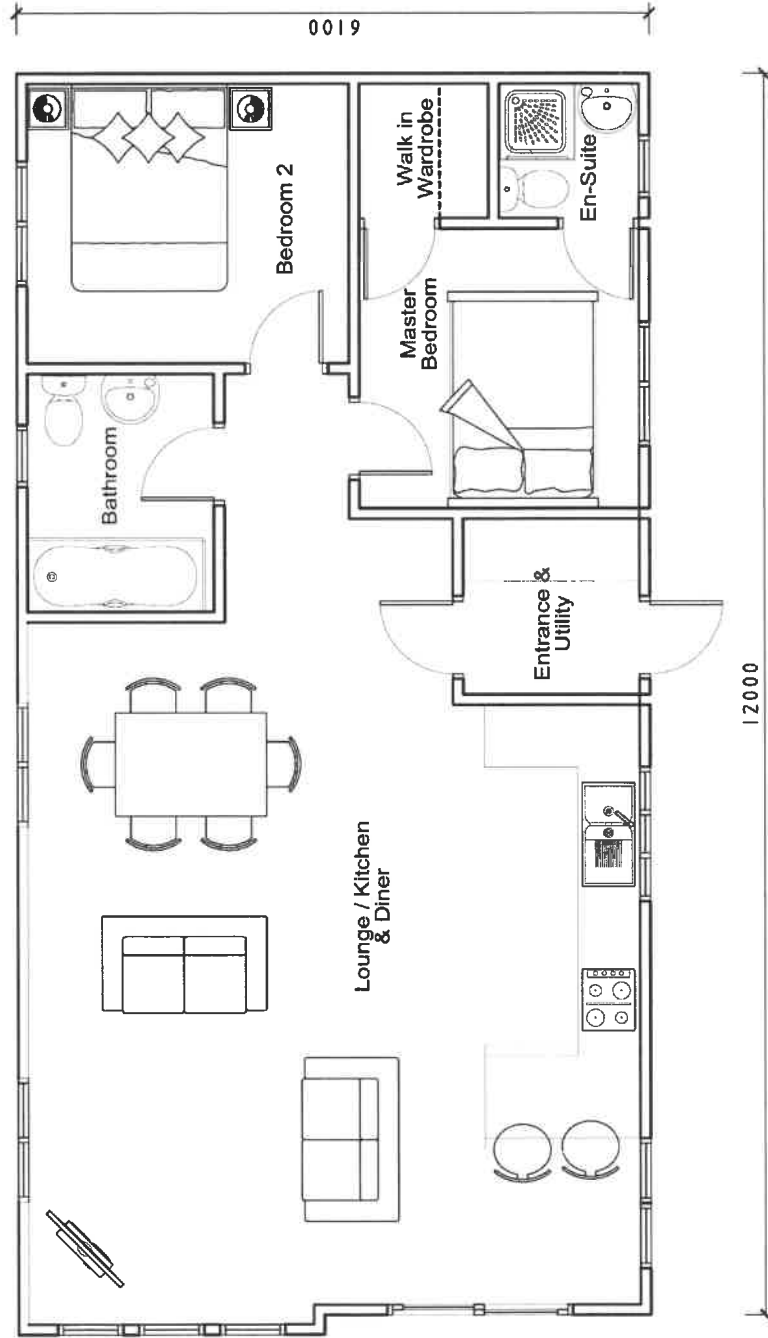

Floor Plan

NOTES:
All dimensions must be checked on site and not scaled from this drawing.

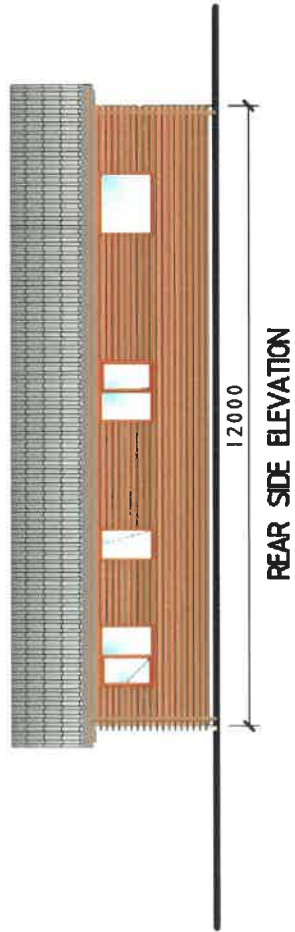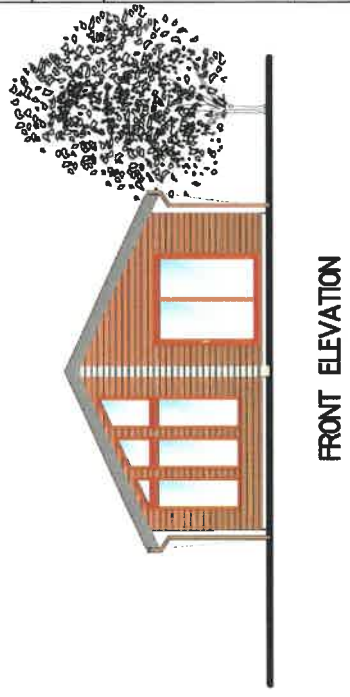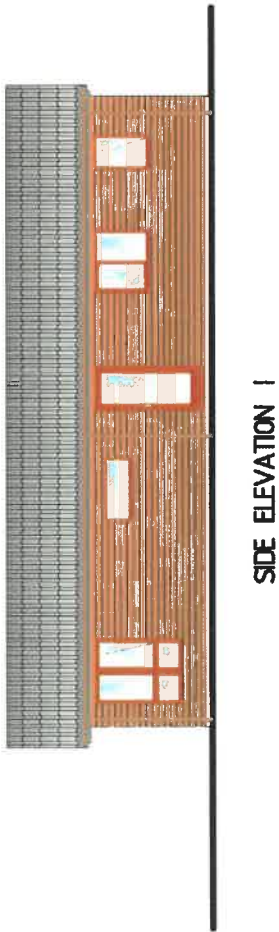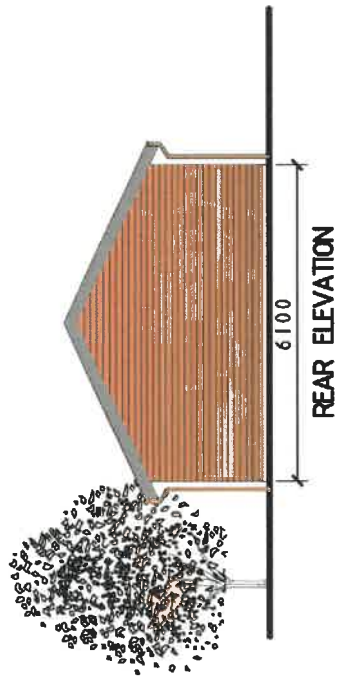

Client
Mr. S Doherty

Job Title
Proposed Mobile Home

Drawing Title
Typical Elevations

Scale
1:100 A3

Date
OCTOBER 2017

Drawn by
TM

Dwg No.	71075.002	Rev	-
---------	------------------	-----	----------