

Rhif y Cais / Application Number : C14/0532/14/LL


Cynllun lleoliad ar gyfer adnabod y safle yn unig. Dim i raddfa.
Location Plan for identification purposes only. Not to scale.



Atgynhyrchir y map hwn o Ddeunydd yr Ordnance Survey gyda chaniatâd yr Ordnance Survey ar ran Rheolwr Llyfrfa El Mawrmydi.
© Hawlfraint y Goron.
Mae atgynhyrchu hys gwrthdym yn torri hawlfraint y Goron a gall hys arwain at arlymdd neu achos sifil.
Cynllun Gwynedd - 100023387 - 2008

This map is reproduced from Ordnance Survey material with the permission of Ordnance Survey on behalf of the Controller of Her Majesty's Stationary Office.
© Crown copyright.
Unauthorised reproduction infringes Crown copyright and may lead to prosecution or civil proceedings.
Cynllun Gwynedd - 100023387 - 2008

CYRILLUN GWYBYRTERIG
 REVISID PLAN
 Ddiwedd: 28.07.15
 Lloidiwr: JW

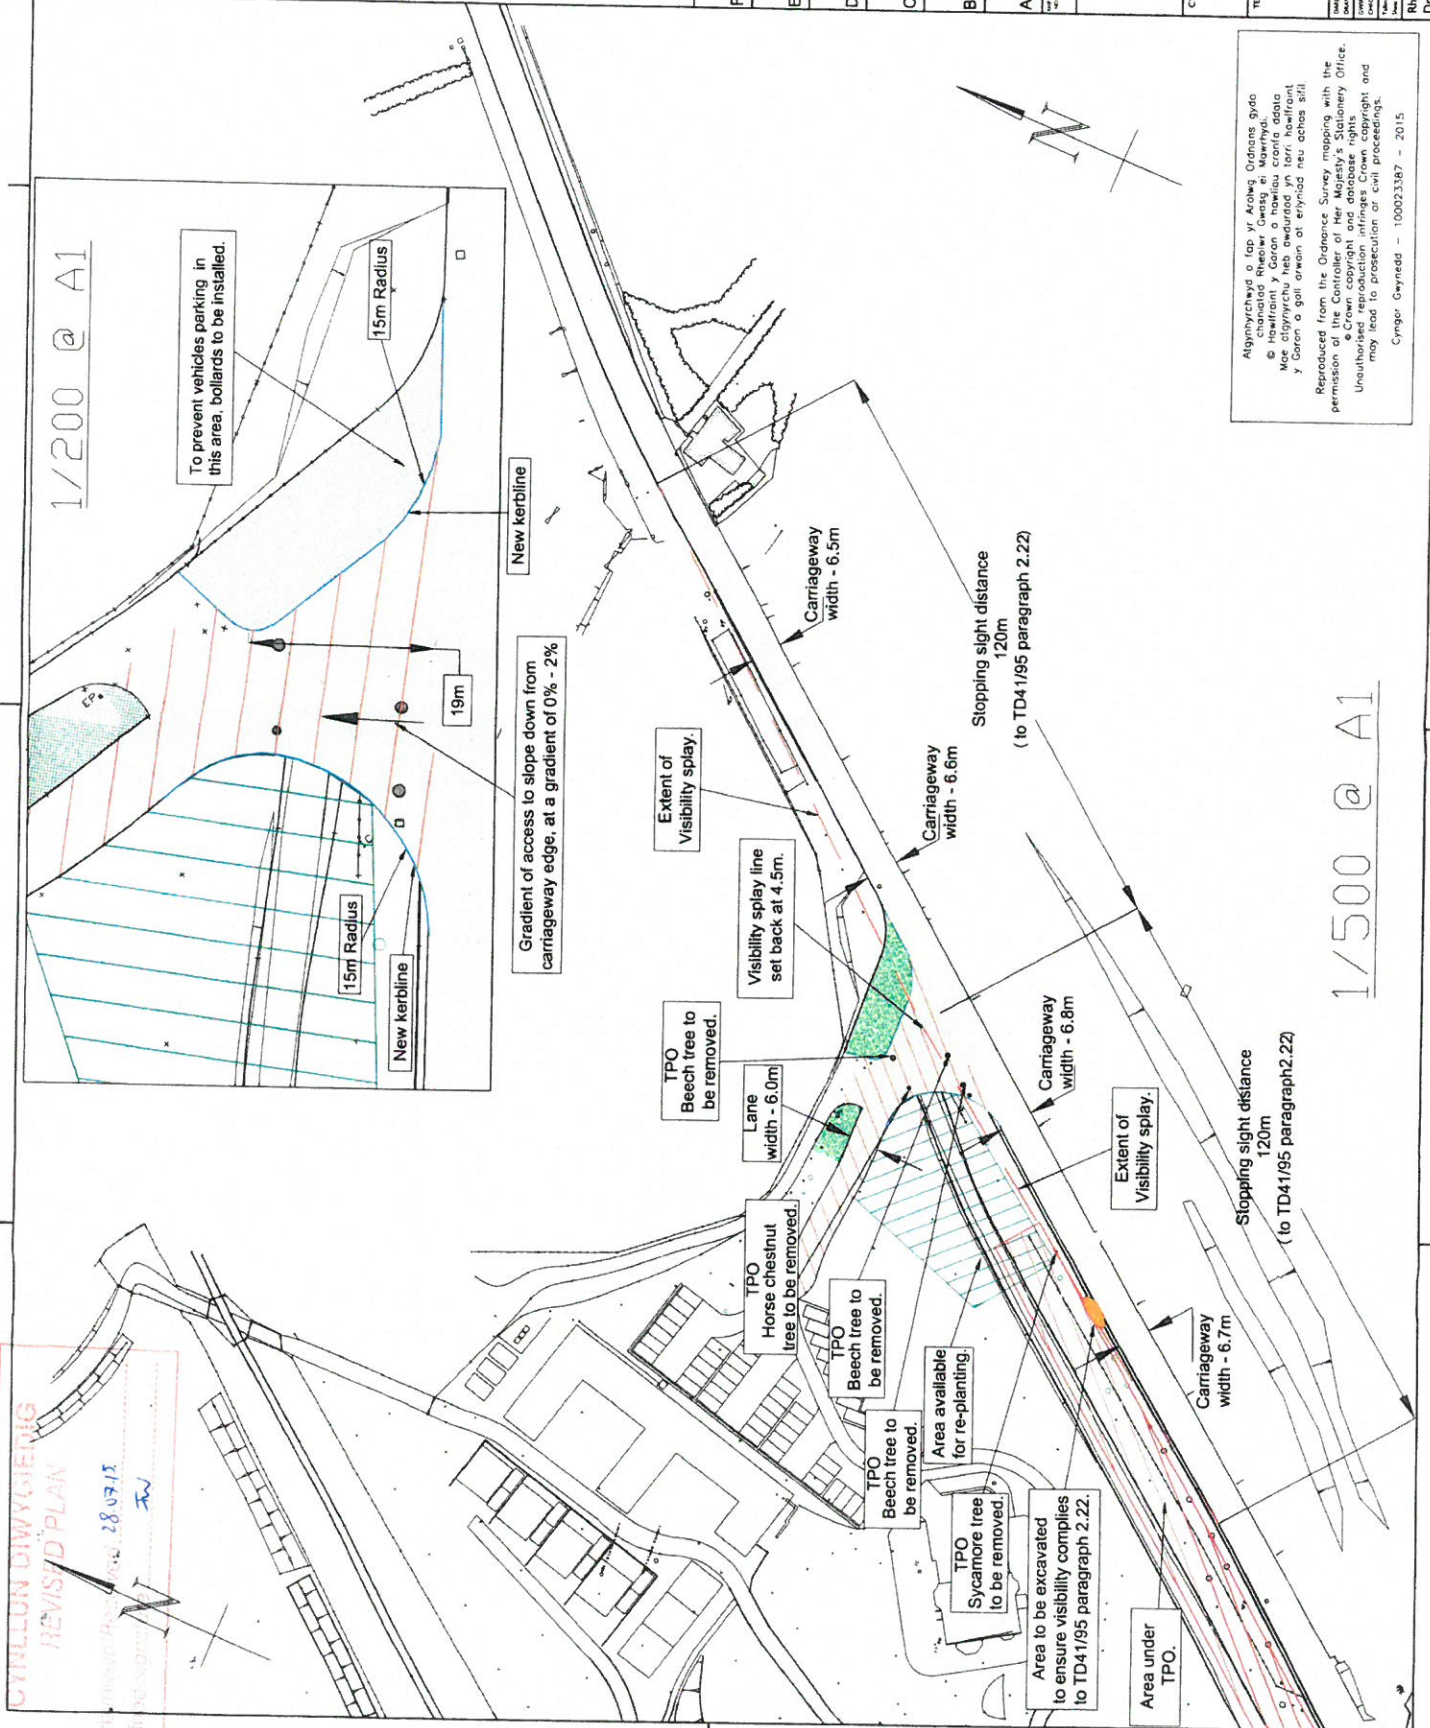

CLIENT/CLIENT

NODIADAU/NOTES

Area to be surfaced approx $470m^2$

Surfacing details
 40mm AC 10 G Surface course
 100/150N PSV 60.
 60mm AC 20 Binder course 100/150N
 100mm AC 32 Dense base 100/150
 150mm Type 1 Sub-base to clause 803

REF	DATE	DESCRIPTION
F	13/02/15	Text amended
E	02/02/15	Field access amended
D	02/02/15	Further detail added
C	13/02/15	TPO trees to remove, visibility splay line
B	13/02/15	Farm access relocated
A	02/02/15	Junction amendment.



CYRILLUN / SCHIEM
 A487 PLAS BRERETON

TITL LLEUNAD / DRAWING TITLE
 Forward visibility and access
 Road Markings

DATE/DATE: 16/07/15
 DRAWN/DRAWN BY: DWM
 CHECKED/CHECKED BY: AS STONE
 SCALE: AS SHOWN

Ref Llundud
 Drawing No. 4697/RM/01

Aglychysiad o lap yr hollwng, Ordrengs gyda
 © Hysfwrdd y Garon a hawliau corfforaidd
 Mae digrifwrchu heb awdurdod yn torri hawffrwynt
 y Garon a gall orwain at erlydd neu achos stilli.
 Reproduced from the Ordnance Survey map, with the
 permission of the Controller of Her Majesty's Stationery Office.
 Unauthorised reproduction infringes Crown copyright and
 may lead to prosecution or civil proceedings.
 Cyngor Gwynedd - 100023387 - 2015

Cynllun Diwygiedig Amended Plan

Site Location plan
Scale 1:750



Full Planting Schedule

Herbaceous	Name	Age	Height	Form	Sp. No.	Ch. No.	Sp. No.	Ch. No.	Sp. No.	Ch. No.
Bergenia	20-30cm									
Forsythia	20-30cm									
Hydrangea	20-30cm									
Rosa	15-20cm									
Shrub	Name	Age	Height	Form	Sp. No. <td>Ch. No. <td>Sp. No. <td>Ch. No. <td>Sp. No. <td>Ch. No. </td></td></td></td></td>	Ch. No. <td>Sp. No. <td>Ch. No. <td>Sp. No. <td>Ch. No. </td></td></td></td>	Sp. No. <td>Ch. No. <td>Sp. No. <td>Ch. No. </td></td></td>	Ch. No. <td>Sp. No. <td>Ch. No. </td></td>	Sp. No. <td>Ch. No. </td>	Ch. No.
Berberis	15-20cm									
Camellia	40-50cm									
Chamaecyparis	20-30cm									
Euonymus	20-30cm									
Eurotia	20-30cm									
Hamamelis	40-50cm									
Malus	30-40cm									
Prunella	15-20cm									
Salix	15-20cm									
Spiraea	30-40cm									
Tree	Name	Age	Height	Form	Sp. No. <td>Ch. No. <td>Sp. No. <td>Ch. No. <td>Sp. No. <td>Ch. No. </td></td></td></td></td>	Ch. No. <td>Sp. No. <td>Ch. No. <td>Sp. No. <td>Ch. No. </td></td></td></td>	Sp. No. <td>Ch. No. <td>Sp. No. <td>Ch. No. </td></td></td>	Ch. No. <td>Sp. No. <td>Ch. No. </td></td>	Sp. No. <td>Ch. No. </td>	Ch. No.
Alnus	40-50cm									
Cornus	40-50cm									
Cornus	40-50cm									
Crataegus	20-30cm									
Fagus	40-50cm									
Prunella	40-50cm									
Prunella	40-50cm									
Prunella	40-50cm									
Quercus	40-50cm									
Thorn	30-40cm									

Reproduced by permission of Ordnance Survey on behalf of Her Majesty's Stationery Office.
© Crown Copyright and database right 2010. All rights reserved.

TEP
Gerald Green
Science Park, Warrington
WA3 7RN
Tel: 01925 640002
www.twp.co.uk


Project
Pias Breaston,
Caermarfon

Title
Detailed Planting Plan
Overall Plan


Dwg No: D4565.002A
Scale: 1:750 @ A1
Date: 21/08/14
Drawn: RES
Checked: SW
Approved: PH

Key


- Existing waterbody
- Existing trees
- Proposed trees
- Amenity grassland
- Planting
- Track
- Building
- Footpath
- Hard standing
- Terrace
- Car parking
- Grass crete track

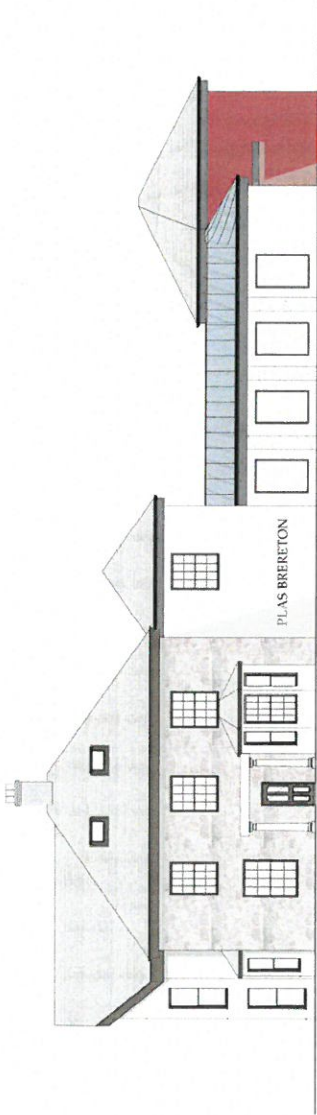


Proposed South East Front Elevation

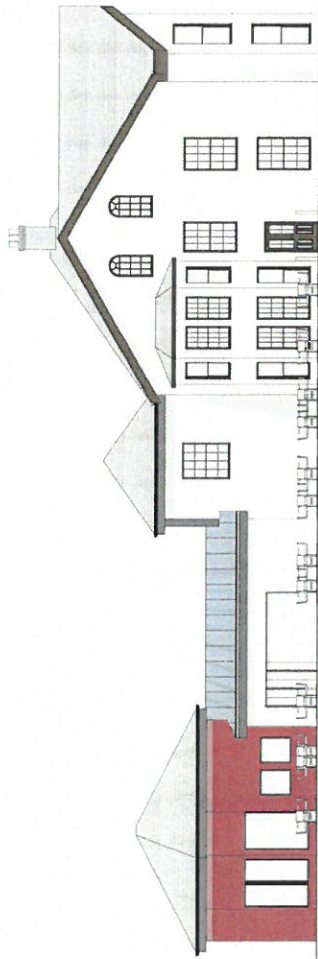

Proposed North West Rear Elevation

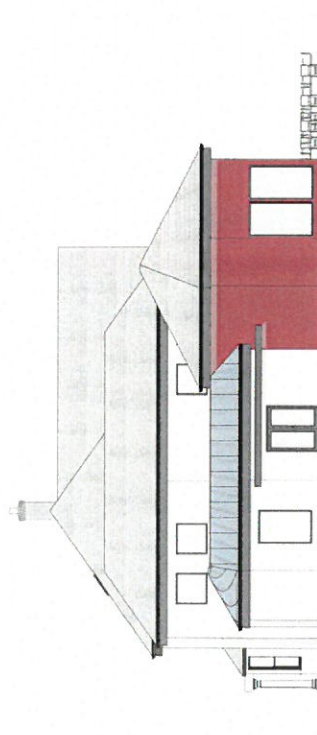

Proposed North East Side Elevation

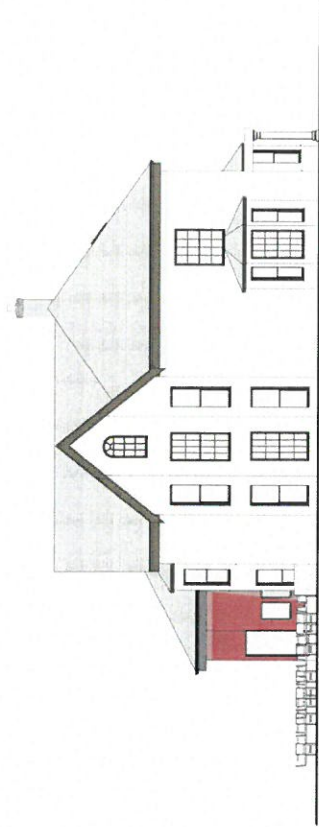

Proposed South West Side Elevation

No. Description

Date

Dr. By

To: Mr
Mrs
Miss
Ms
Mrs
Miss
Ms
Mrs
Miss
Ms

01443 710064
01443 710117
www.dewis.co.uk



Qualified Building Surveyor
Approved by the Institution
of Professional Surveyors
Member of the Royal Institution
of Chartered Surveyors

Client
Cabot Park Ltd.


Project
Plas Breretton, Caernarfon, Gwynedd.

Drawing
Proposed Elevations Main House


Draw No. **D447.10** Scale **1:100** Drawn by **GMO**

Plot Date **26 Mar '14** Issue **A1** Approved by **Planning**


This drawing must be used in conjunction with all related drawings.
All dimensions must be checked and verified on site before commencing any work
or producing shop drawings. The originator should be notified immediately of any
discrepancies or errors.
This drawing is copyright and remains the property of DEWIS.

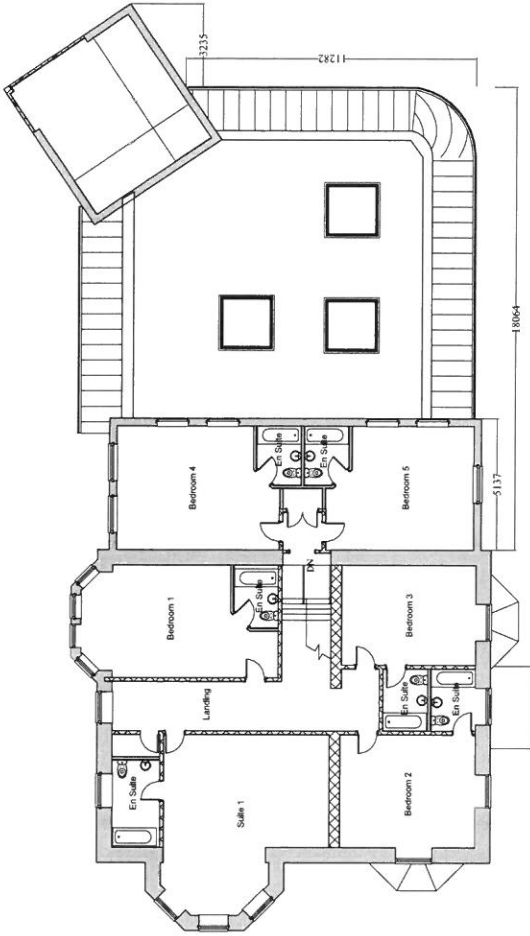


Proposed Second Floor Plan

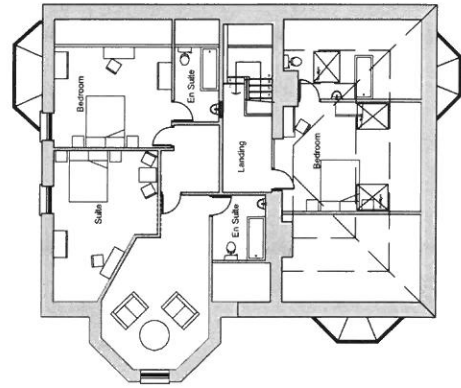

Proposed Third Floor Plan

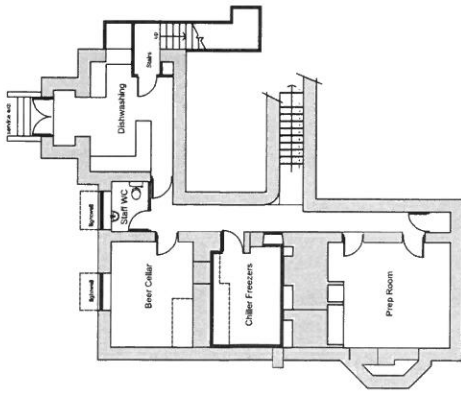

Proposed Basement Floor Plan

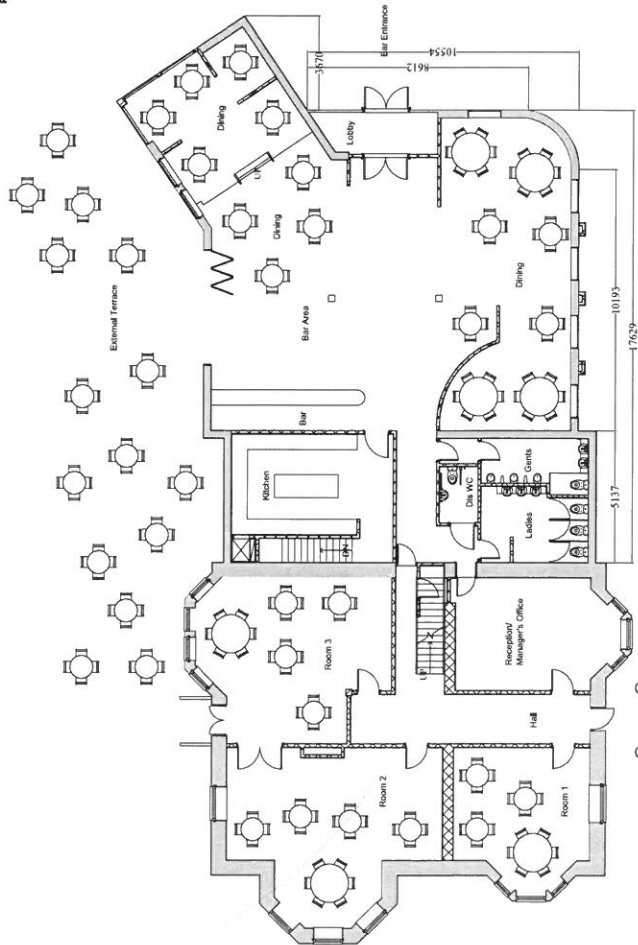

Proposed Ground Floor Plan

Drawn by	Checked by	Date	Dr. By

dewis
ARCHITECTURE

01498 71006
info@dewis.architects.wales

01498 71012
www.dewis.architects.wales

General Building Services
Architectural Services
Historic Building Conservation

17, Trefor, Trefor, Gwynedd, LL25 1LJ

Cabot Park Ltd.

Project: Plas Brereton, Caernarfon, Gwynedd.

Drawings: Proposed Floor Plans Main House

Drawn by	Checked by	Date	Dr. By
D447.09	GMO	1:100	GMO
08 April '14	A1	Planning	

This drawing must be read in conjunction with all related drawings, specifications and conditions of contract. The contractor shall be notified immediately of any errors. Only figured dimensions are to be worked to. This drawing is copyright and remains the property of DEWIS.

**CYNLLUN DIWYGIEDIG
REVISED PLAN**



Derbynwyd/Received 26.01.15
Llofnod/signature FN

CYNLLUN GWYBODAETH

GWYBODAETH

20 MON 2015

D

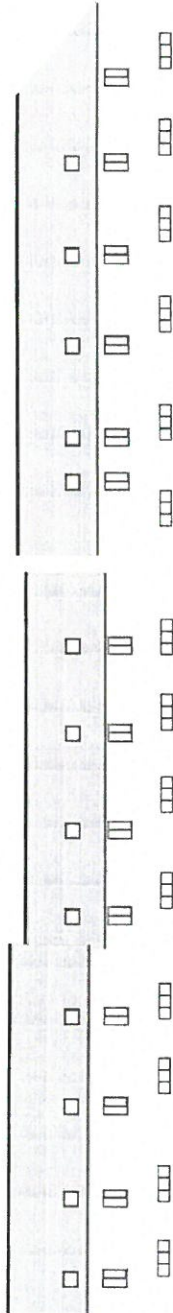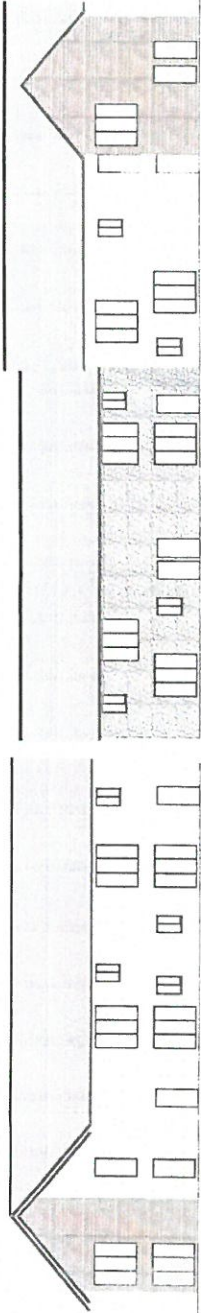


Client: Cebot Park Ltd.

Project: Plas Brestron, Caernarfon, Gwynedd.


Proposed Elevations for Outbuildings

Panel No.	Ref	Date	Drawn By	Checked By
D-447.12	A	11.10.0	RM	RM
17 Sept '14	AL		Planning	

This drawing is copyright and remains the property of DEVIS.

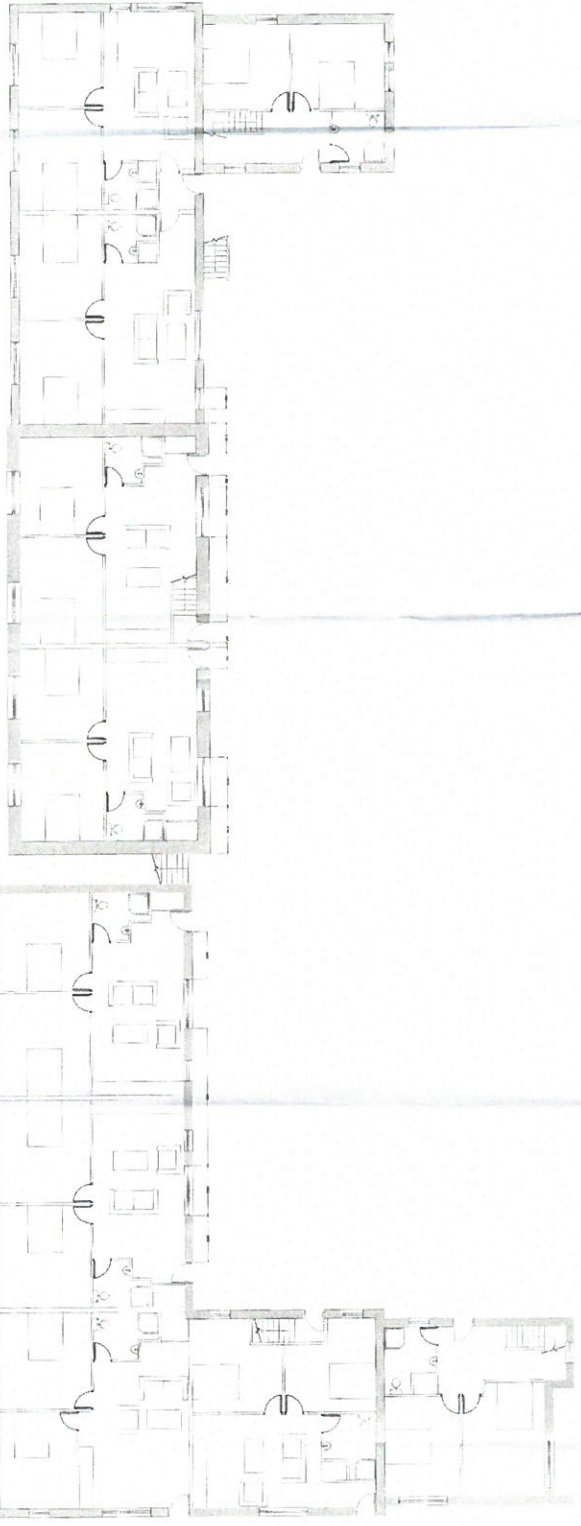

Ground Floor

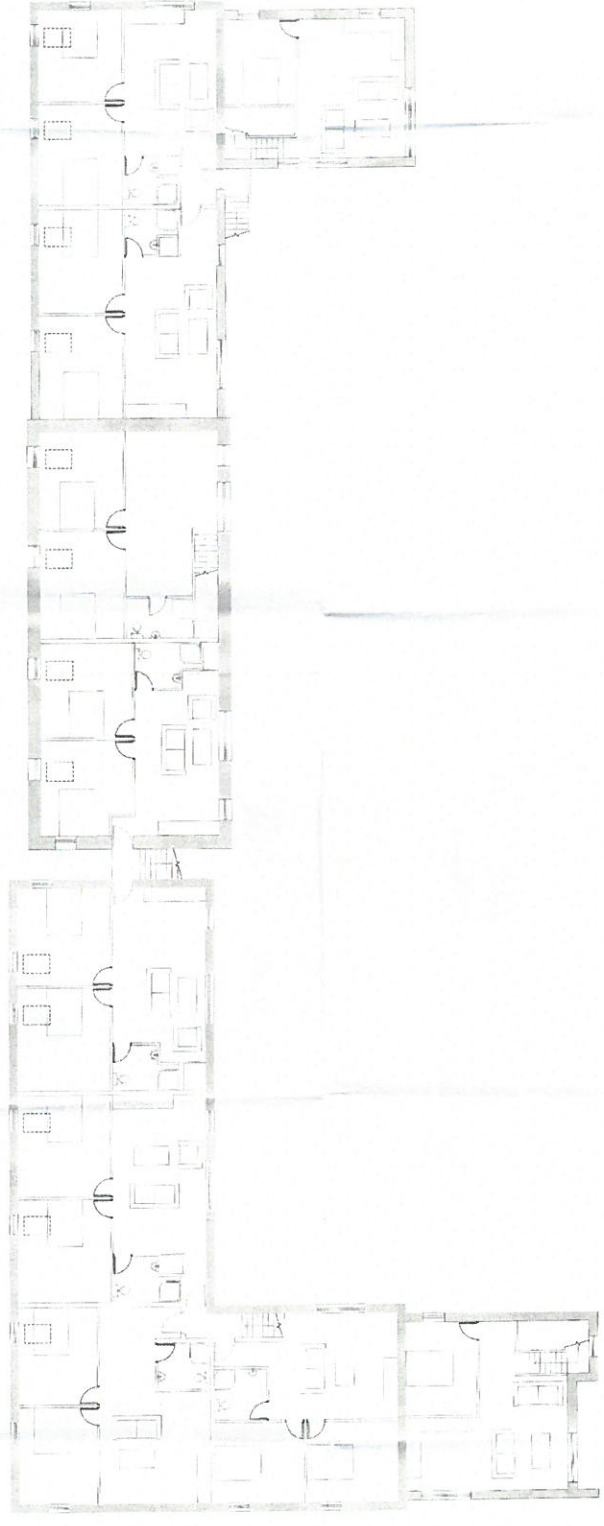

First Floor



Drawn By	Scale	Checked By
	1:100	RM
Revised By	Date	Approved By

Client: Cabot Park Ltd.

Project: Plas Breneton, Caernarfon, Gwynedd.

Drawing: Proposed Plans for Outbuildings


Draw No	Rev	Date	By
D447.11	C	17 Sept '14	RM
Rev	Rev	Date	By
A1	A1	17 Sept '14	RM

This drawing must be read in conjunction with all related drawings.
All dimensions must be checked and verified on site before commencing any work.
The client/owner is responsible for ensuring that all necessary planning and building regulations approvals have been obtained for the proposed development.
This drawing is copyright and remains the property of CBP/ES.


17/09/2013
18/09/2013
01/10/2013
02/10/2013
01/11/2013
02/11/2013
03/11/2013
04/11/2013
05/11/2013
06/11/2013
07/11/2013
08/11/2013
09/11/2013
10/11/2013
11/11/2013
12/11/2013
13/11/2013
14/11/2013
15/11/2013
16/11/2013
17/11/2013
18/11/2013
19/11/2013
20/11/2013
21/11/2013
22/11/2013
23/11/2013
24/11/2013
25/11/2013
26/11/2013
27/11/2013
28/11/2013
29/11/2013
30/11/2013
01/12/2013
02/12/2013
03/12/2013
04/12/2013
05/12/2013
06/12/2013
07/12/2013
08/12/2013
09/12/2013
10/12/2013
11/12/2013
12/12/2013
**CYNLLUN DIWYGIEDIG
REVISED PLAN**


Derbynwyd/Received 10.10.14
Llofnod/signature *[Signature]*

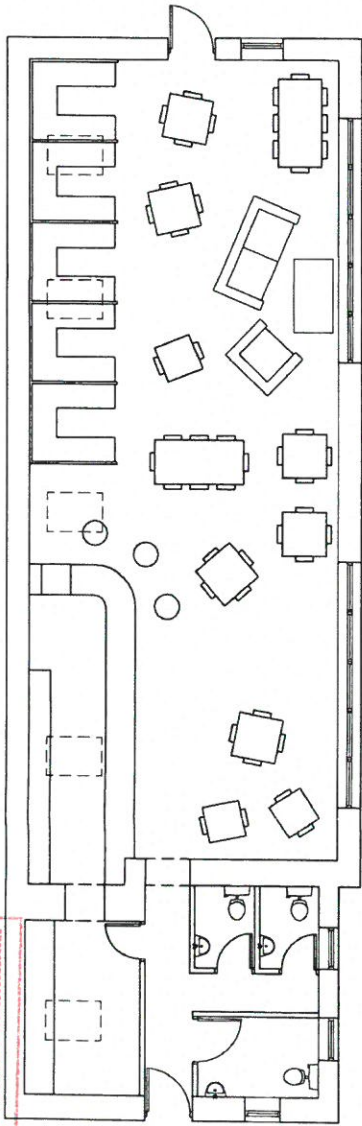


Proposed Ground Floor Plan

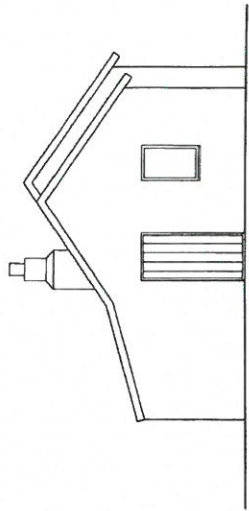


Proposed Side North Elevation

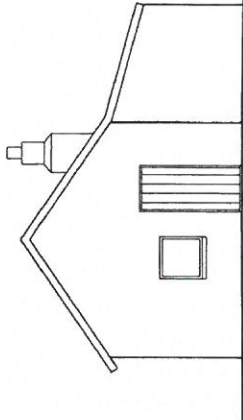

Proposed Side South Elevation

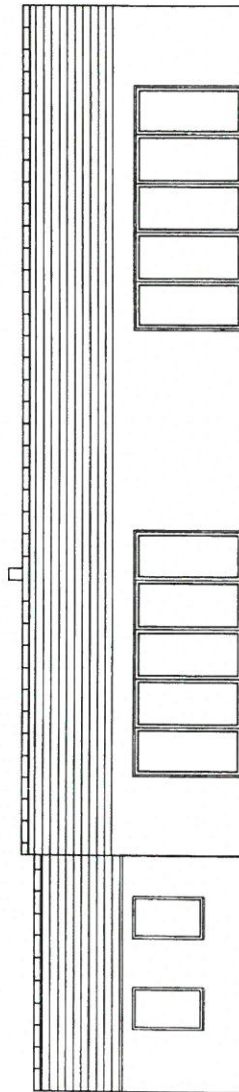

Proposed Front West Elevation

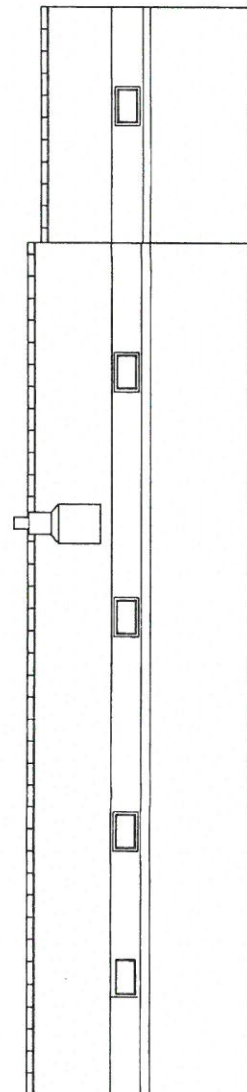

Proposed Rear East Elevation

<p>Proposed Plans & Elevations for the conversion of the Breathouse into a Cafe.</p>	
Project No.	DA47/16
Client	A3 Planning
Scale	1:100
Date	10 July '14
Author	BM
Check	
Drawn	
Project Name	Cabot Park Ltd.
Project Address	Plas Brewech, Casarmar, Gwynedd.
Project Description	Proposed Plans & Elevations for the conversion of the Breathouse into a Cafe.
Project Status	
Project Location	
Project Reference	
Project Notes	
Project Contact	
Project Email	
Project Phone	
Project Fax	
Project Website	
Project Social Media	
Project Other	