

C20/0950/21/LL

Codi 30 ty yn cynnwys 15 ty affordadwy, mynedfa newydd, parcio ynghyd a sailwaith cysylltiedig.

Erection of 30 dwellings including 15 affordable dwellings, new access parking together with infrastructure.

Tir Gyferbyn Maes Bleddyn, Bethesda, LL57 3EG

Scheduled Monument Setting Impact Assessment Report
 Section 3.4.1: Stage 4: Recommended Mitigation Measures
 "Planting locally common species of tree along the Northern & Western boundary of the proposed development will provide an effective screen as the trees mature in the medium to long term. It also has the additional benefit of screening, or at least breaking up, views of the existing housing at Maes Bleddyn for visitors to The Coed Uchaf Enclosed Hut Group CN176 Scheduled Monument."
 Refer to Landscape Architects drawings & details.



Cynllun Diwygiedig Amended Plan


BOUNDARY TREATMENT LEGEND

- BALL TOP RAILINGS (900 HIGH)
- 1.8m TIMBER HIT & MISS FENCING
- EXISTING STONE WALL
- PROPOSED STONE WALL
- 1.5m TIMBER HIT & MISS FENCING WITH 300mm TRELIS
- 1.8m ANTICLIMB MESH FENCE
- STOCK PROOF FENCE
- 1.8m PRIVATE ACCESS GATE (suited key)
- 1.8m SHARED KEY ACCESS GATE
- LIGHTING ALONG ACCESS PATH TO GARDENS
- LIGHTING FOR UNADOPTED PARKING COURTS


Open/Shared Amenity Space
 508.78m² on-site
 + 353m² nearby playground
 Total = 861.78m² (~1600m² required)
 Potential Additional Amenity Space 738.22m²
 central visual amenity 343.16m² not included



2 | Plot 30 - Boundary Section
 SCALE: 1 : 100

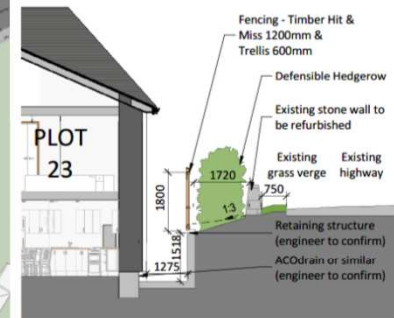

3 | Plot 23 - Boundary Section
 SCALE: 1 : 100

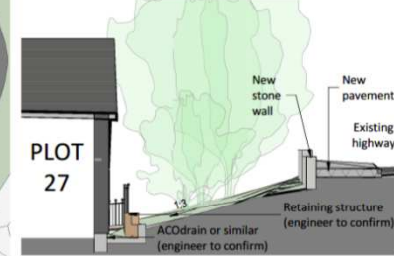

4 | Plot 27 - Boundary Section
 SCALE: 1 : 100

REV	DESCRIPTION	DATE	BY	APP
J	Plot #28-30 Revised Layout	2020.10.22	AL	
H	Tactile & bollard crossing point relocated.	2019.11.12	AL	
G	Revised boundary walls & extended footpath to South (highways review).	2019.10.29	AL	
F	Revised PL, Fencing, POS, Boundary Types, Paths & Swales. Issued for Planning.	2019.09.25	AL	
E	Boundary Line to North Straightened.	2019.09.10	MR	
D	Revised PL & Annotation etc;	2019.07.17	AL	
C	Revised Plot & Site Levels, North PL, Parking, Paths etc;	2019.07.01	AL	
B	Revised PL, Annotation, Plot Positions, Parking, Highways, Sub-station, Landscaping etc;	2019.06.05	AL	
A	Revised Plot Positions, Boundary Treatment, POA, Parking, Landscaping etc.	2019.05.21	AL	

THIS DRAWING IS THE COPYRIGHT OF AINSLEY GOMMON ARCHITECTS. UNLESS OTHERWISE STATED, DIMENSIONS TO BE TAKEN TO FACE UNLESS OTHERWISE SPECIFIED. ALL DIMENSIONS UNLESS OTHERWISE SPECIFIED ARE IN METRES TO NEAREST MILLIMETER. CONSULT THE CLIENT FOR ANY CHANGES TO THIS DRAWING.


PROJECT
 Maes Bleddyn, Rachub for CCG

DRAWING TITLE
 SITE PLAN - BOUNDARY TREATMENT


SCALE	DATE	DRAWN	CHECKED
As indicated @ A2	17.05.2020	AL	SV

DRAWING STATUS
PLANNING


JOB No	DRAWING No	REVISION
C973	004	J

 

THE OLD POLICE STATION, 15 GLENVIEW WAY, HARWORTH, CV3 3NS
 TEL: 01534 537 333 - www.ainsleygommon.co.uk | www.agarchitects.co.uk
 Ainsley Gommon Architects Ltd. Registered in England & Wales No. 4187948
 Registered Office: 1 Price Street, Harlequin Square, Birmingham B1 4JF

 

VISUAL SCALE 1:100 @ A2

 

VISUAL SCALE 1:500 @ A2



3D View - Entrance



3D View - Center



3D View - End

Cynllun Diwygiedig
Amended Plan

REV	DESCRIPTION	DATE	BY
B	Plot #28-30 Revised Layout	2020.10.22	AL
A	Revised PL, Fenceline, POS, Boundarie Types, Paths & Swales. Issued for Planning.	2019.10.01	AL

THIS DRAWING IS THE COPYRIGHT OF AINSLEY GOMMON ARCHITECTS. ONLY ALL DIMENSIONS ON THIS DRAWING ARE TO BE USED FOR ALL OTHER ELEMENTS OF STRUCTURE SHOWN ARE INDICATIVE AND FOR GUIDANCE. FINAL DESIGN TO BE AS STRUCTURAL ENGINEER'S DETAILS AND SPECIFICATION.

PROJECT
Maes Bleddyn, Rachub
for CCG

DRAWING TITLE
3D VIEWS

SCALE	DATE	DRAWN	CHECKED
@A2	17/07/19	AL	SV


DRAWING STATUS
PLANNING

JOB No	DRAWING No	REVISION
C973	009	B



THE OLD POLICE STATION, 15 GLENNE WAY, HARROLD, CV35 9PS
Tel: 01224 527 100 | info@ainsleygomonarchitects.co.uk | www.ainsleygomon.co.uk
Ainsley Gomon Architects Ltd. Registered in England & Wales No. 4187948
Registered Office: 1 Price Street, Harrold Square, Billesdon CV35 9JN

PRINTED: 22/10/2020 17:07:15

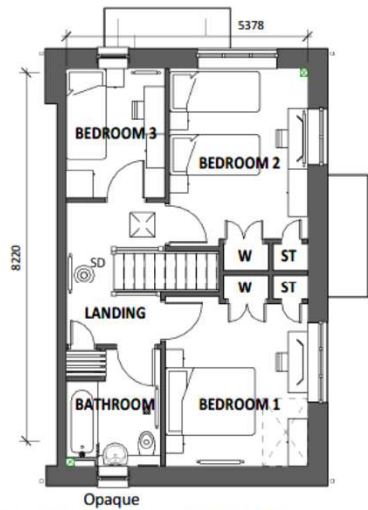


FIRST FLOOR PLAN

SCALE: 1 : 100




FRONT ELEVATION

SCALE: 1 : 100

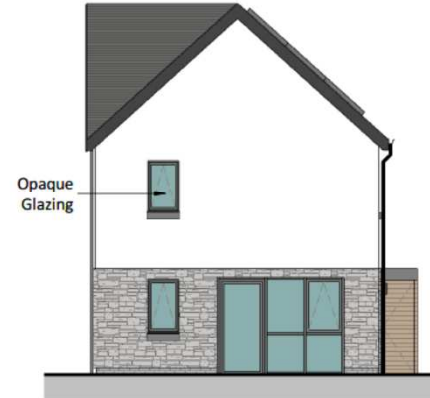

REAR ELEVATION

SCALE: 1 : 100

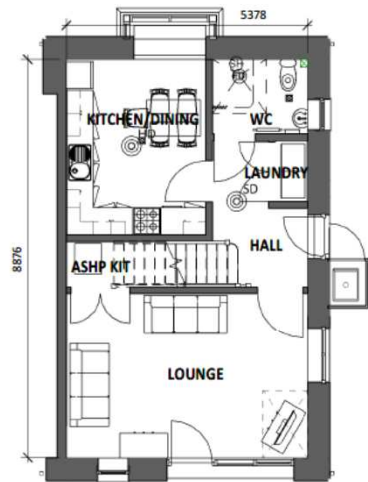

GROUND FLOOR PLAN


SCALE: 1 : 100



SIDE ELEVATION - ENTRANCE

SCALE: 1 : 100

**Cynllun Diwygiedig
Amended Plan**

 

VISUAL SCALE 1:100 @ A3

REV	DESCRIPTION	DATE	BY
A	Revised First Floor Windows	2020.10.14	AL

THIS DRAWING IS THE COPYRIGHT OF AINSLEY GOMMON ARCHITECTS. CHECK ALL DIMENSIONS ON SITE. DISCREPANCIES TO BE NOTIFIED TO ARCHITECT. ELEMENTS OF STRUCTURE SHOWN ARE INDICATIVE AND FOR GUIDANCE. FINAL DESIGN TO BE AS STRUCTURAL ENGINEERS DETAILS AND SPECIFICATION.

PROJECT
Maes Bleddyn, Rachub
for CCG

DRAWING TITLE
5P3B SIDE ENTRY

SCALE	DATE	DRAWN	CHECKED
1:100 @A3	10/10/20	AL	SV

DRAWING STATUS
PLANNING

JOB No	DRAWING No	REVISION
C973	067	A




THE OLD POLICE STATION, 15 GLYNNE WAY, HAWARDEN, CHS 3HG
Tel: 01244 527 100 | www.ainsleygommon.co.uk | www.agarchitects.co.uk

Ainsley Gommon Architects Ltd. Registered in England & Wales No. 4127448
Registered Office: 15 Glynne Way, Hawarden Square, Hawarden, Cheshire, UK


PRINTED: 22/10/2020 12:03:44

A3

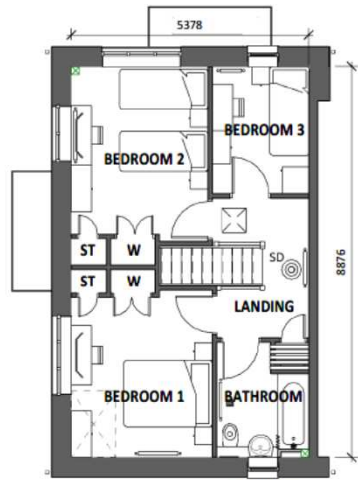

FIRST FLOOR PLAN

SCALE: 1 : 100

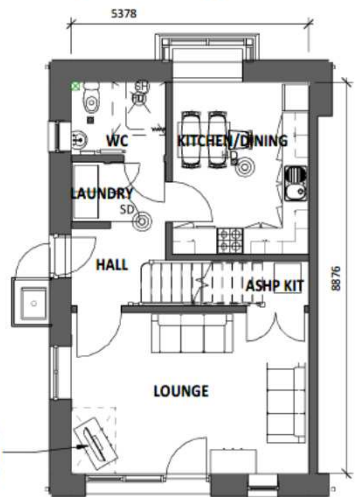

GROUND FLOOR PLAN

SCALE: 1 : 100

FUTURE THROUGH FLOOR LIFT



FRONT ELEVATION Plot 19 & 30

SCALE: 1 : 100



REAR ELEVATION Plot 19 & 30

SCALE: 1 : 100




SIDE ELEVATION - ENTRANCE

SCALE: 1 : 100

Plot 19 & 30
(Entrance canopy handed for Plot 30)

**Cynllun Diwygiedig
Amended Plan**

 

VISUAL SCALE 1:100 @ A3

REV	DESCRIPTION	DATE	BY
A	Revised First Floor Windows	2020.10.14	AL

THIS DRAWING IS THE COPYRIGHT OF AINSLEY GOMMON ARCHITECTS. CHECK ALL DIMENSIONS ON SITE. DISCREPANCIES TO BE NOTIFIED TO ARCHITECT. ELEMENTS OF STRUCTURE SHOWN ARE INDICATIVE AND FOR GUIDANCE. FINAL DESIGN TO BE AS STRUCTURAL ENGINEERS DETAILS AND SPECIFICATION. DO NOT SCALE FROM THIS DRAWING. WORK TO FIGURED DIMENSIONS ONLY.

PROJECT
Maes Bleddyn, Rachub
for CCG

DRAWING TITLE
SP3B SIDE ENTRY - HANDED

SCALE 1 : 100 @ A3 | DATE 10/22/20 | DRAWN AL | CHECKED SV

DRAWING STATUS PRELIMINARY

JOB No C973 | DRAWING No 068 | REVISION A



THE OLD POLICE STATION, 15 GLYNNE WAY, HAWMDELL, CV3 3HS
Tel: 01454 527 100 | info@ainsleygomon.co.uk | www.ainsleygomon.co.uk

Ainsley Gomon Architects Ltd. Registered in England & Wales No. 08478748
Registered Office: 1 Priory Street, Hawmdeell, Leicestershire CV3 3HS

PRINTED: 22/10/2020 12:13:24

A3



Open/Shared Amenity Space
 508.78m² on-site
 + 353m² nearby playground
 Total = 861.78m² (~1600m² required)
 Potential Additional Amenity Space 738.22m²
 central visual amenity 343.16m² not included

- HOUSING KEY**
- 14 No. 4P2B AFFORDABLE (84m²)
 - 8 No. 5P3B AFFORDABLE (96m²)
 - 3 No. 5P3B SIDE ENTRY AFFORDABLE (96m²)
 - 4 No. 3P2B BUNGALOW AFFORDABLE (59m²)
 - 1 No. 7P4B AFFORDABLE (118m²)

Cynllun Diwygiedig Amended Plan

REV	DESCRIPTION	DATE	BY
K	Plot #28-30 Revised Layout	2020.10.22	AL
J	Highways Comments/ Traffic Calming & Plot Levels indicated;	2020.09.29	AL
H	Tactile & bollard crossing point relocated;	2019.11.12	AL
G	Revised boundary walls & extended footpath to South (highways review);	2019.10.29	AL
F	Revised PL, Fencing, PDS, Boundary Types, Paths & Swales. Issued for Planning;	2019.09.25	AL
E	Revised PL, PDS, Paths and Boundary Types	2019.09.12	MR
D	Revised PL & Annotation etc;	2019.07.17	AL
C	Revised PL, House Types, Parking, Paths, Plot & Site Levels etc;	2019.06.25	AL
B	Revised PL, Annotation, Plot Positions, Parking, Highways, Sub-station, Landscaping etc;	2019.06.05	AL
A	Revised Plot Positions, Boundary Treatment, PCA, Parking, Landscaping etc;	2019.05.21	AL

PROJECT
 Maes Bleddyn, Rachub for CCG


DRAWING TITLE
 PLANNING - PROPOSED SITE PLAN


SCALE	DATE	DRAWN	CHECKED
1:500 @ A2	15.05.2018	AL	SV
DRAWING STATUS	PLANNING		
JOB No	DRAWING No	REVISION	
C973	003	K	



THE OLD POLICE STATION, 15 COLTNE WALK, HARROLDEN, CV8 3HG
 Tel: 01248 537 100 | www.ainsleygomon.co.uk | www.agarchitects.co.uk
 Ainsley Gomon Architects Ltd. Registered in England & Wales No. 405768
 Registered Office: 17-19 Coltne Walk, Harrolden, Warwickshire CV8 3HG
 PRINTED: 12/10/2020 11:38:33


1 | SITE PLAN - PROPOSED
 SCALE: 1:500

 

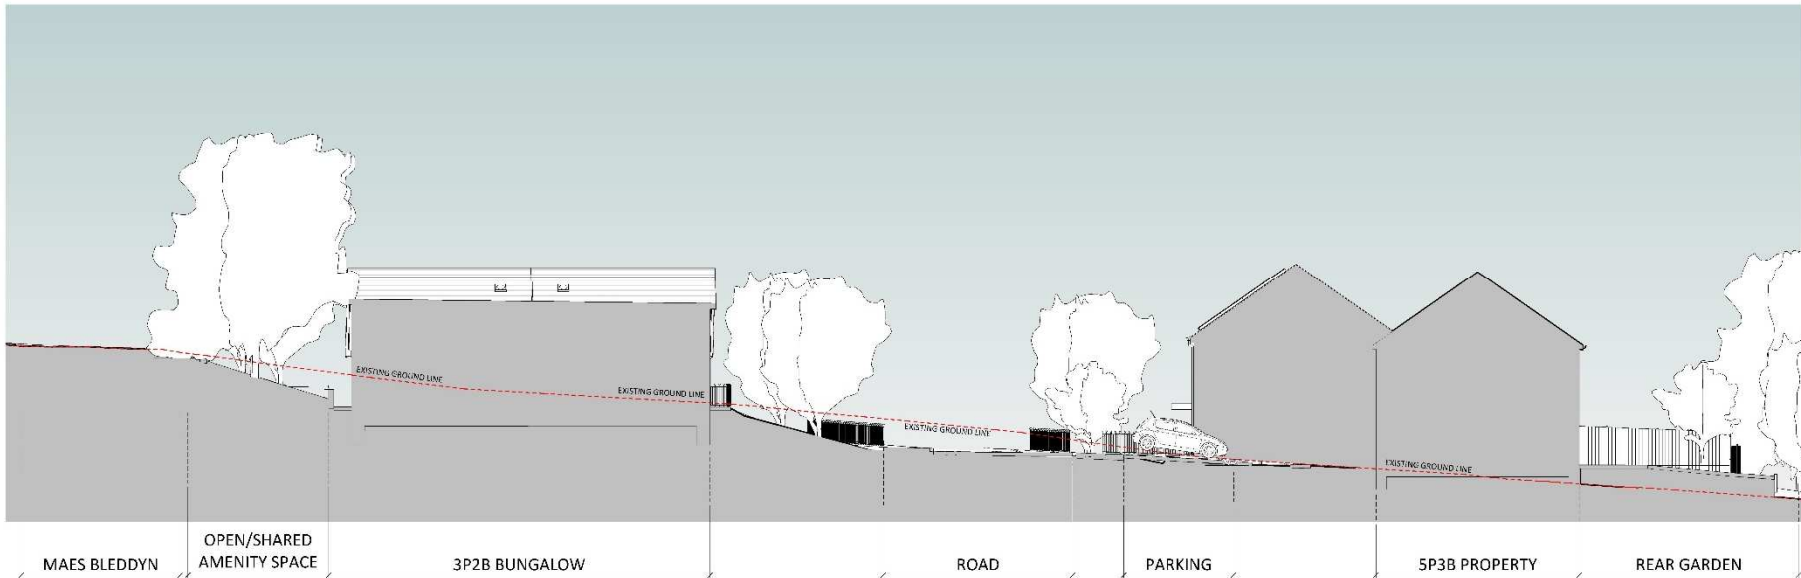

SITE SECTION A
SCALE: 1:100


**Cynllun Diwygiedig
Amended Plan**

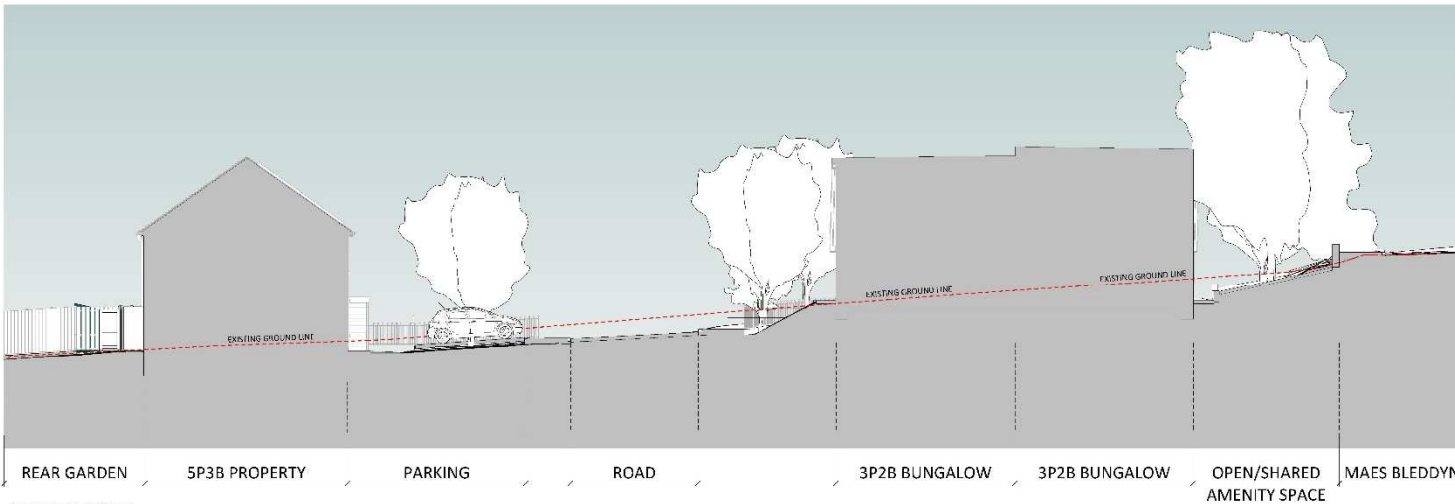

SITE SECTION B
SCALE: 1:100


PROJECT	Maes Bleddyn, Rachub for CCG
DATE	05/25/19
SCALE	1:100
PROJECT NO.	C973 006 A
ARCHITECT	AINSLEY GOMMON ARCHITECTS

0m 2m 4m 6m 8m 10m
VISUAL SCALE 1:100 @ A1

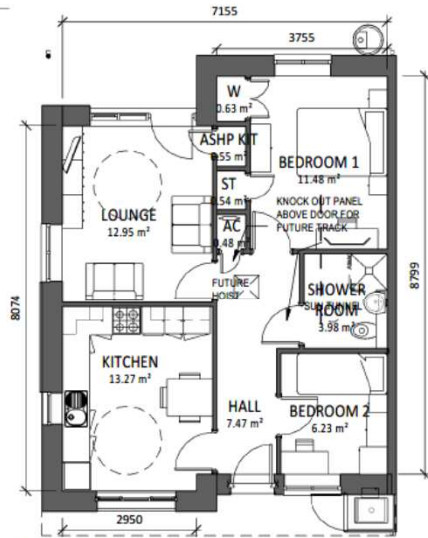

GF PLAN - REAR LOUNGE

SCALE: 1 : 100

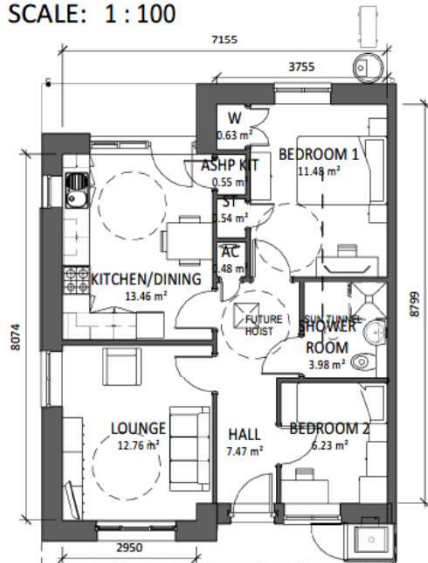

GROUND FLOOR PLAN

SCALE: 1 : 100




FRONT ELEVATION

SCALE: 1 : 100




REAR ELEVATION

SCALE: 1 : 100

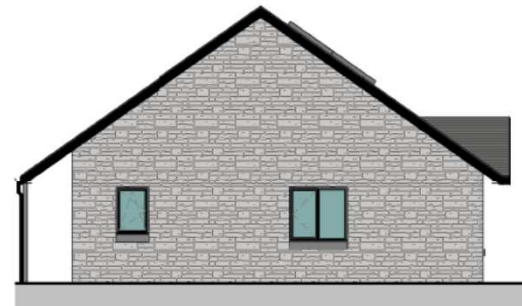

SIDE ELEVATION

SCALE: 1 : 100

 

VISUAL SCALE 1:100 @ A3

REV	DESCRIPTION	DATE	BY

THIS DRAWING IS THE COPYRIGHT OF AINSLEY GOMMON ARCHITECTS. CHECK ALL DIMENSIONS ON SITE. DISCREPANCIES TO BE NOTIFIED TO ARCHITECT. ELEMENTS OF STRUCTURE SHOWN ARE INDICATIVE AND FOR GUIDANCE. FINAL DESIGN TO BE AS STRUCTURAL ENGINEERS DETAILS AND SPECIFICATION.

PROJECT
**Maes Bleddyn, Rachub
 for CCG**

DRAWING TITLE
3P2B BUNGALOW

SCALE: 1 : 100 @ A3 | DATE: 17/07/19 | DRAWN: AL | CHECKED: SV

DRAWING STATUS: **PLANNING**

JOB No: C973 | DRAWING No: 031 | REVISION:




THE OLD POLICE STATION, 15 GLYNE WAY, HAMMARDEN, CV15 3AG
 Tel: 01244 537 100 | info@ainsleygommon.co.uk | www.ainsleygommon.co.uk

Ainsley Gommon Architects Ltd. Registered in England & Wales No. 1012794
 Registered Office: 1 Pine Street, Hampton Square, Birmingham, CV1 3AG

PRINTED: 17/07/2019 10:40:53

A3

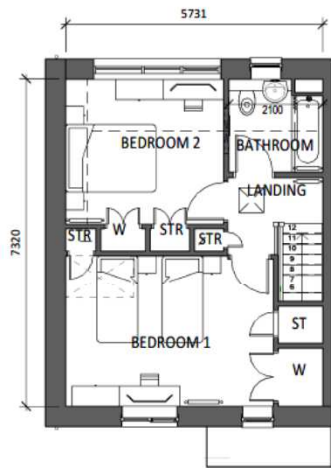

FIRST FLOOR PLAN

SCALE: 1 : 100




FRONT ELEVATION

SCALE: 1 : 100



REAR ELEVATION


SCALE: 1 : 100

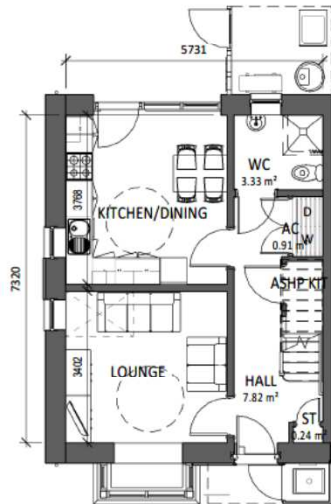

GROUND FLOOR PLAN

SCALE: 1 : 100

Plots 5, 6,
8, 9, 12,
13, 16 & 17

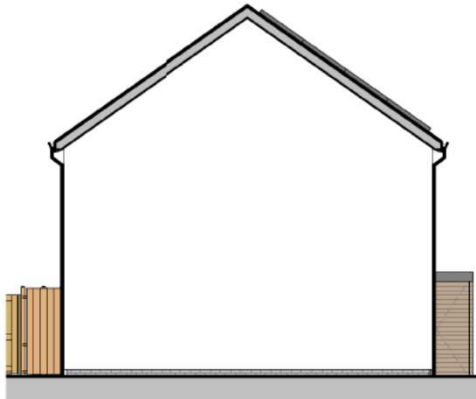

SIDE ELEVATION

SCALE: 1 : 100

REV	DESCRIPTION	DATE	BY

THIS DRAWING IS THE COPYRIGHT OF AINSLEY GOMMON ARCHITECTS. CHECK ALL DIMENSIONS ON SITE. DISCREPANCIES TO BE NOTIFIED TO ARCHITECT. ELEMENTS OF STRUCTURE SHOWN ARE INDICATIVE AND FOR GUIDANCE. FINAL DESIGN TO BE AS STRUCTURAL ENGINEERS DETAILS AND SPECIFICATION.

PROJECT
**Maes Bleddyn, Rachub
for CCG**

DRAWING TITLE
**4P2B HOUSE - REAR
KITCHEN**

SCALE 1:100 @A3	DATE 17/07/19	DRAWN AL	CHECKED SV
--------------------	------------------	-------------	---------------

DRAWING STATUS
PLANNING

JOB No C973	DRAWING No 051	REVISION
----------------	-------------------	----------




THE OLD POLICE STATION, 15 GLYNNE WAY, HAWWARDEN, CH5 3HG
Tel: 01244 537 100 | www.ainsleygommon.co.uk | www.agarchitects.co.uk


Ainsley Gommon Architects Ltd. Registered in England & Wales No. 4037948
Registered Office: 17 First Street, Haverhill Square, Haverhill, Cambs. CB9 5AA

PRINTED: 17/07/2019 10:41:06

A3

 

VISUAL SCALE 1:100 @ A3

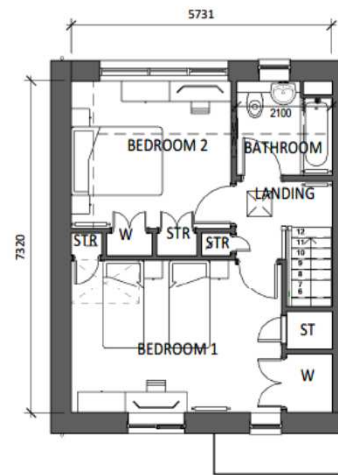

FIRST FLOOR PLAN

SCALE: 1 : 100




FRONT ELEVATION

SCALE: 1 : 100



REAR ELEVATION


SCALE: 1 : 100

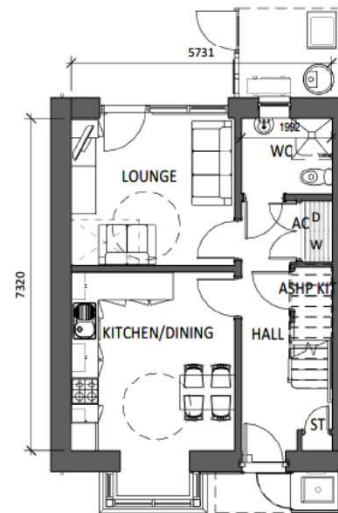

FLEXIBLE GROUND FLOOR PLAN


SCALE: 1 : 100

Plot 3, 20,
21, 22 & 23

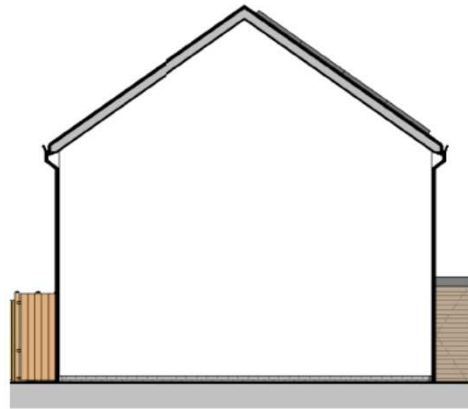


SIDE ELEVATION

SCALE: 1 : 100

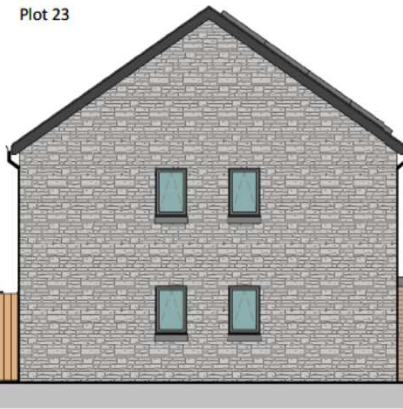

SIDE ELEVATION - STONE GABLE

 

VISUAL SCALE 1:100 @ A3

REV	DESCRIPTION	DATE	BY

THIS DRAWING IS THE COPYRIGHT OF AINSLEY GOMMON ARCHITECTS. CHECK ALL DIMENSIONS ON SITE. DISCREPANCIES TO BE NOTIFIED TO ARCHITECT. ELEMENTS OF STRUCTURE SHOWN ARE INDICATIVE AND FOR GUIDANCE. FINAL DESIGN TO BE AS STRUCTURAL ENGINEERS DETAILS AND SPECIFICATION.

PROJECT
**Maes Bledwyn, Rachub
for CCG**

DRAWING TITLE
**4P2B HOUSE - REAR
LOUNGE**

SCALE	DATE	DRAWN	CHECKED
1 : 100 @A3	17/07/19	AL	SV

DRAWING STATUS
PLANNING





JOB No	DRAWING No	REVISION
C973	052	



THE OLD POLICE STATION, 15 GLYNNE WAY, HAWWIDEN, C10 3HG
Tel: 01244 537 100 | info@ainsleygommon.co.uk | www.ainsleygommon.co.uk
Ainsley Gommon Architects Ltd. Registered in England & Wales No. 4129748
Registered Office: 1 Pinar Street, Everton Square, Birmingham B3 2AA

PRINTED: 17/07/2019 10:59:01

A3

 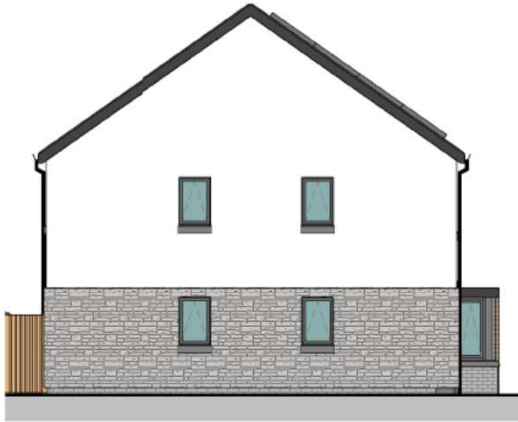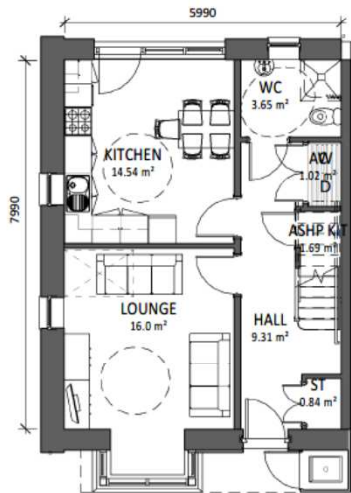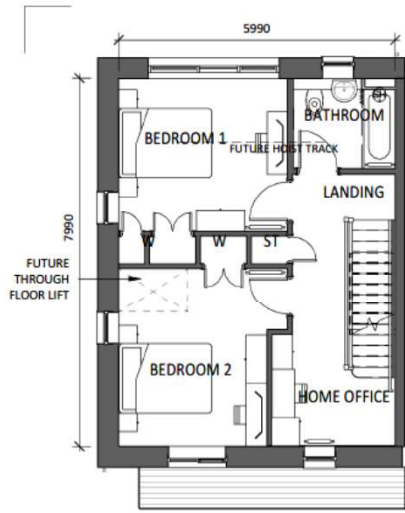

VISUAL SCALE 1:100 @ A3

REV	DESCRIPTION	DATE	BY

THIS DRAWING IS THE COPYRIGHT OF AINSLEY GOMMON ARCHITECTS. CHECK ALL DIMENSIONS ON SITE. DISCREPANCIES TO BE NOTIFIED TO ARCHITECT. ELEMENTS OF STRUCTURE SHOWN ARE INDICATIVE AND FOR GUIDANCE. FINAL DESIGN TO BE AS STRUCTURAL ENGINEERS DETAILS AND SPECIFICATION.

PROJECT
Maes Bleddyn, Rachub
 for CCG

DRAWING TITLE
5P3B HOUSE

SCALE	DATE	DRAWN	CHECKED
1 : 100 @A3	17/07/19	AL	SV

DRAWING STATUS
PLANNING


JOB No	DRAWING No	REVISION
C973	062	



THE OLD POLICE STATION, 15 GAYNE WAY, HAWWEN, CV8 3HG
 Tel: 01244 537 100 | info@ainsleygomon.co.uk | www.ainsleygomon.co.uk
 Ainsley Gomon Architects Ltd. Registered in England & Wales No. 4187148
 Registered Office: 1 Fife Street, Hamilton Square, Bathurst CV8 4JN


PRINTED: 17/07/2019 10:41:31

A3

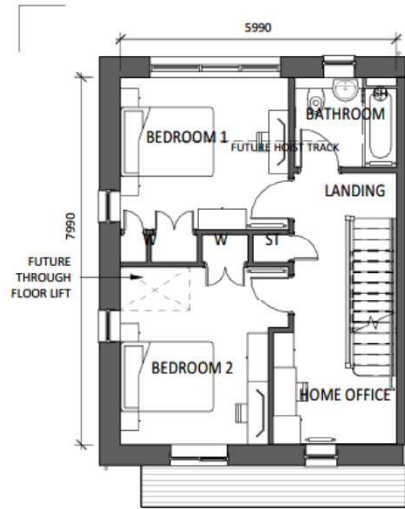

FIRST FLOOR PLAN

SCALE: 1 : 100

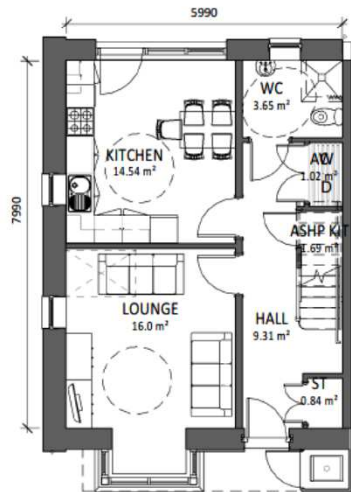

GROUND FLOOR PLAN

SCALE: 1 : 100




FRONT ELEVATION

SCALE: 1 : 100



REAR ELEVATION

SCALE: 1 : 100

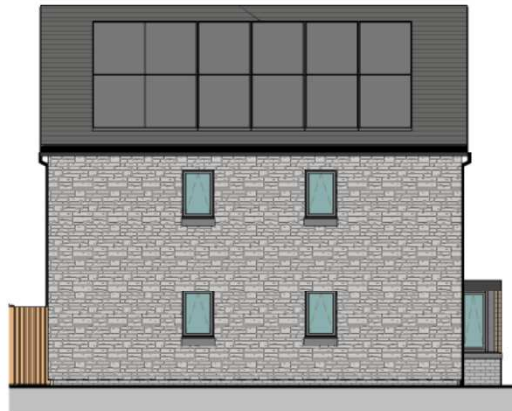

SIDE ELEVATION

SCALE: 1 : 100

Plots 11 & 14

REV	DESCRIPTION	DATE	BY

THIS DRAWING IS THE COPYRIGHT OF AINSLEY GOMMON ARCHITECTS. CHECK ALL DIMENSIONS ON SITE. DISCREPANCIES TO BE NOTIFIED TO ARCHITECT. ELEMENTS OF STRUCTURE SHOWN ARE INDICATIVE AND FOR GUIDANCE. FINAL DESIGN TO BE AS STRUCTURAL ENGINEERS DETAILS AND SPECIFICATION.

PROJECT
**Maes Bleddyn, Rachub
 for CCG**

DRAWING TITLE
5P3B HOUSE FRONT GABLE

SCALE	DATE	DRAWN	CHECKED
1 : 100 @A3	17/07/19	AL	SV

DRAWING STATUS
PLANNING

JOB No	DRAWING No	REVISION
C973	063	



THE OLD POLICE STATION, 75 GAYNE WAY, HAWWEDEN, CV8 3JG
 Tel: 01244 537 100 | info@ainsleygomon.co.uk | www.ainsleygomon.co.uk

Ainsley Gommon Architects Ltd. Registered in England & Wales No. 6187768
 Registered Office: 75 Gayne Way, Hawweden Square, Brackley CV8 3JG

PRINTED: 17/07/2019 10:41:51



VISUAL SCALE 1:100 @ A3

A3



FIRST FLOOR PLAN

SCALE: 1 : 100




FRONT ELEVATION

SCALE: 1 : 100



REAR ELEVATION

SCALE: 1 : 100

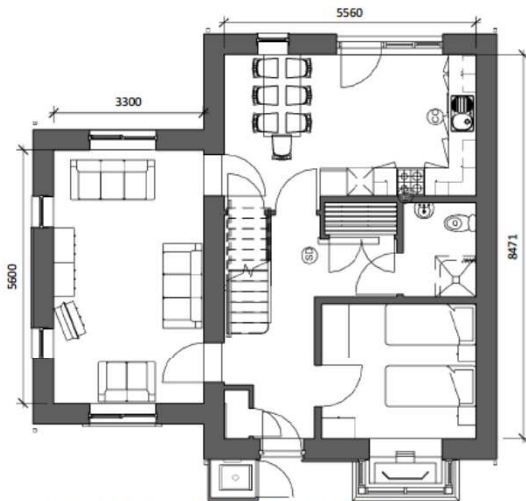


GROUND FLOOR PLAN

SCALE: 1 : 100




SIDE ELEVATION

SCALE: 1 : 100

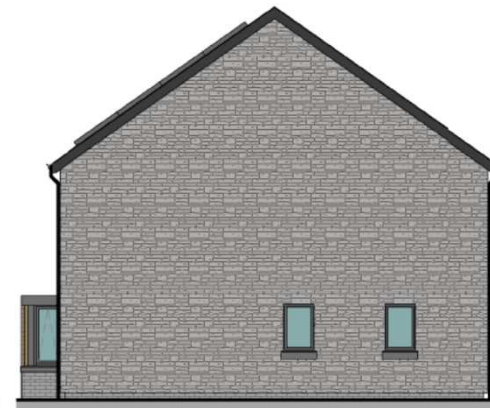

GABLE ELEVATION

 

VISUAL SCALE 1:100 @ A3

REV	DESCRIPTION	DATE	BY

THIS DRAWING IS THE COPYRIGHT OF AINSLEY GOMMON ARCHITECTS. CHECK ALL DIMENSIONS ON SITE. DISCREPANCIES TO BE NOTIFIED TO ARCHITECT. ELEMENTS OF STRUCTURE SHOWN ARE INDICATIVE AND FOR GUIDANCE. FINAL DESIGN TO BE AS STRUCTURAL ENGINEERS DETAILS AND SPECIFICATION.

PROJECT
Maes Bleddyn, Rachub
 for CCG

DRAWING TITLE
7P4B HOUSE

SCALE	DATE	DRAWN	CHECKED
1 : 100 @A3	17/07/19	AL	SV

DRAWING STATUS
PLANNING

JOB No	DRAWING No	REVISION
C973	071	



THE OLD POLICE STATION, 15 GLYNE WAY, HAWARDEN, CH5 3JG
 Tel: 01244 517 100 | info@ainsleygomon.co.uk | www.ainsleygomon.co.uk
 Ainsley Gomon Architects Ltd. Registered in England & Wales No. 4137946
 Registered Office: 15 Pine Street, Harlow Square, 10 Southend Court East

PRINTED: 17/07/2019 10:40:30

A3











