

Rhif y Cais / Application Number : C15-1181-44-LL




Cynllun lleoliad ar gyfer adnabod y safle yn unig. Dim i raddfa.  
Location Plan for identification purposes only. Not to scale.



Atgynhyrchir y map hwn o Ddeunydd yr Ordnance Survey gyda oheroddiad yr Ordnance Survey ar ran Rheolwr Llyfrau Eri Mawrmyd.  
© Hawffraint y Goron.  
Mae atgynhyrchu heb ganiatâd yn torri hawffraint y Goron a gall hysb. arwain at enfyriad neu achos sifil.  
Cynllun Gwynedd - 100023387 - 2006

This map is reproduced from Ordnance Survey material with the permission of Ordnance Survey on behalf of the Controller of Her Majesty's Stationery Office.  
© Crown copyright.  
Unauthorized reproduction infringes Crown copyright and may lead to prosecution or civil proceedings.  
Cynllun Gwynedd - 100023387 - 2006


# Stanfords VectorMap

 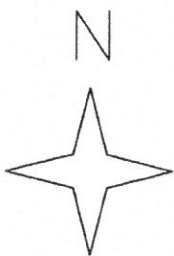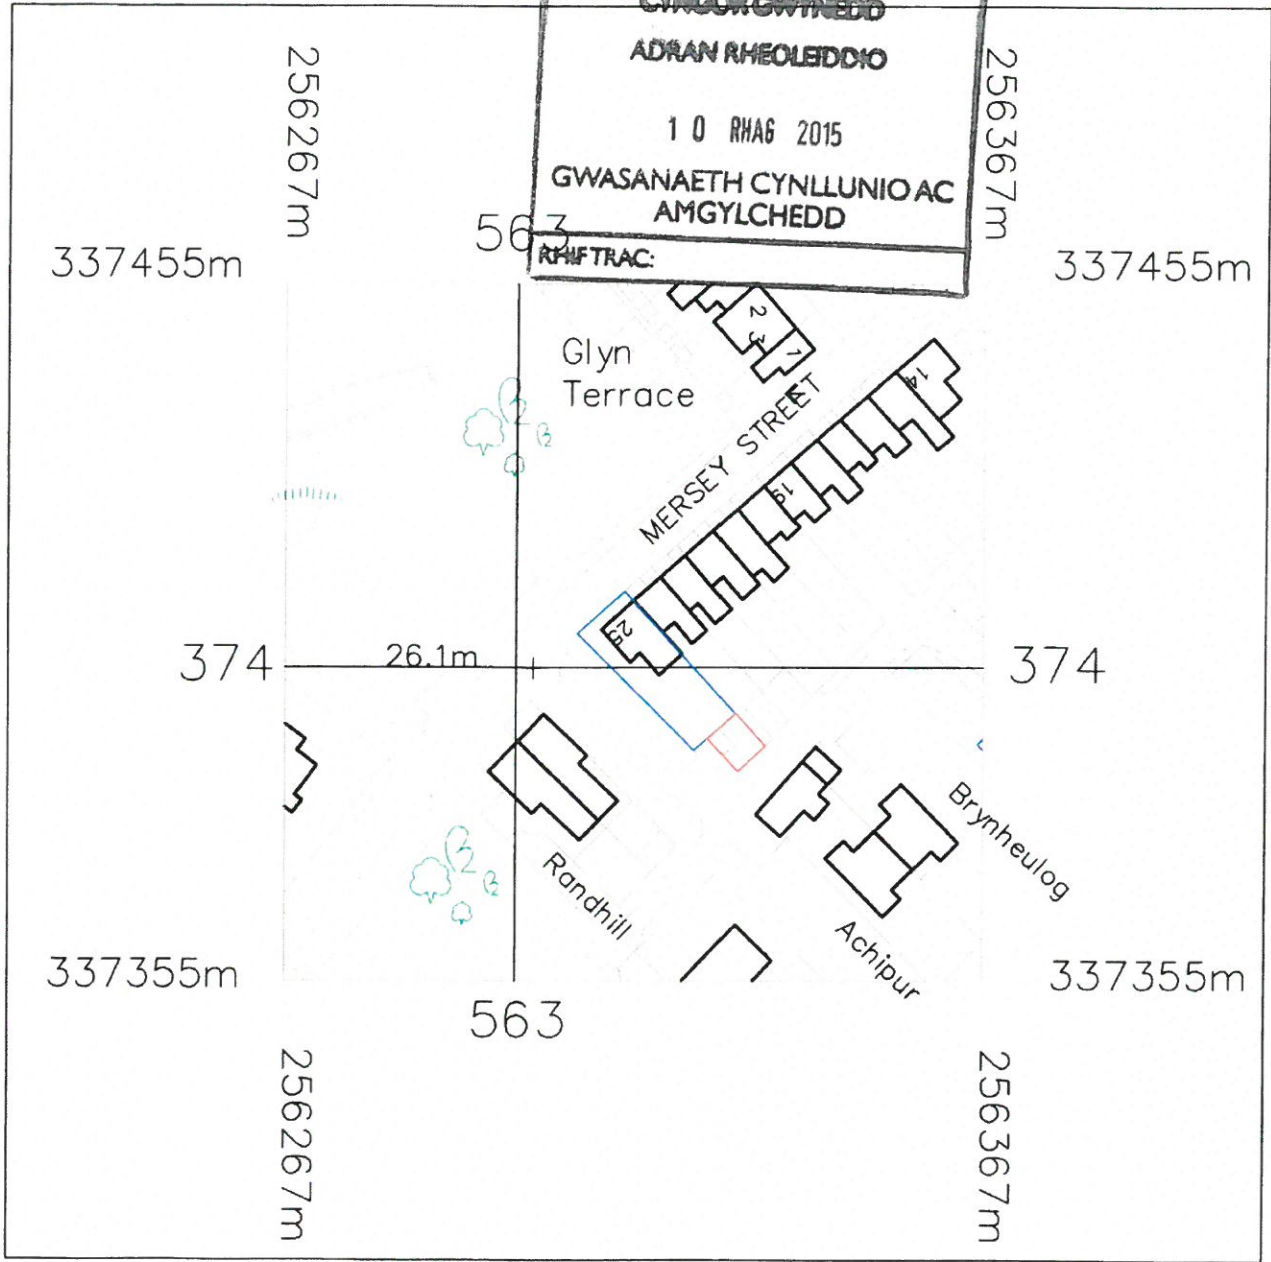


Metres

■ Crown Copyright 2014  
 Reproduction in whole or in part is prohibited  
 without the prior permission of Ordnance Survey.


**CYNLLUN DIWYSDIEDIG**  
**REVISED PLAN**  
 Derbyllwyr/Randhill 10/12/15  
 Llofnoddyr/...

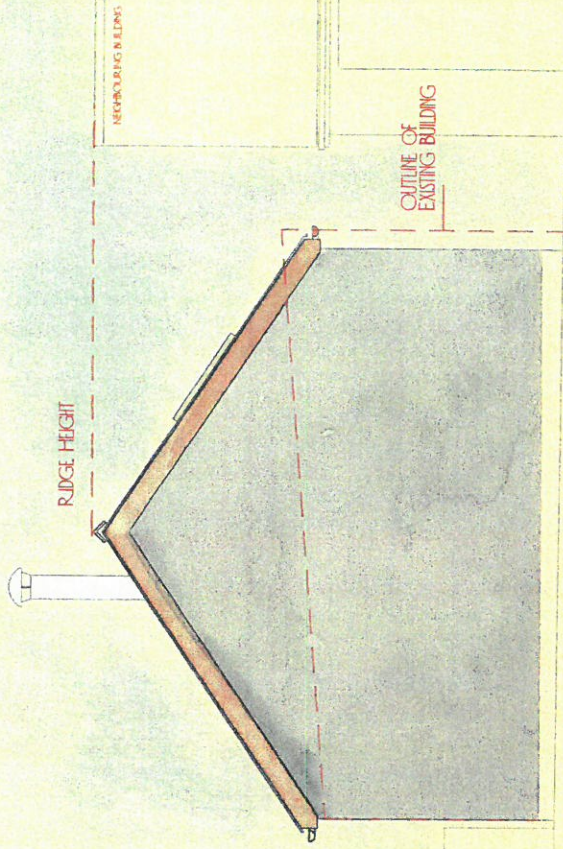


EAST ELEVATION

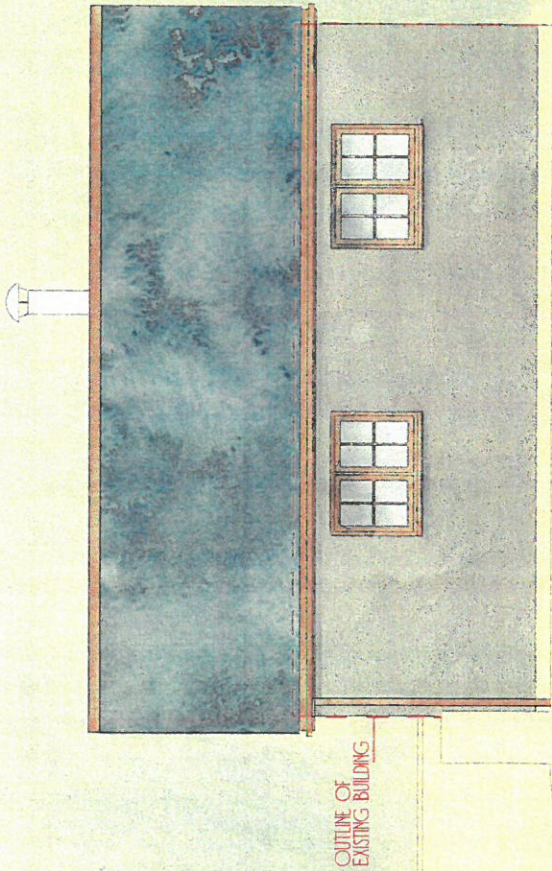

SOUTH ELEVATION

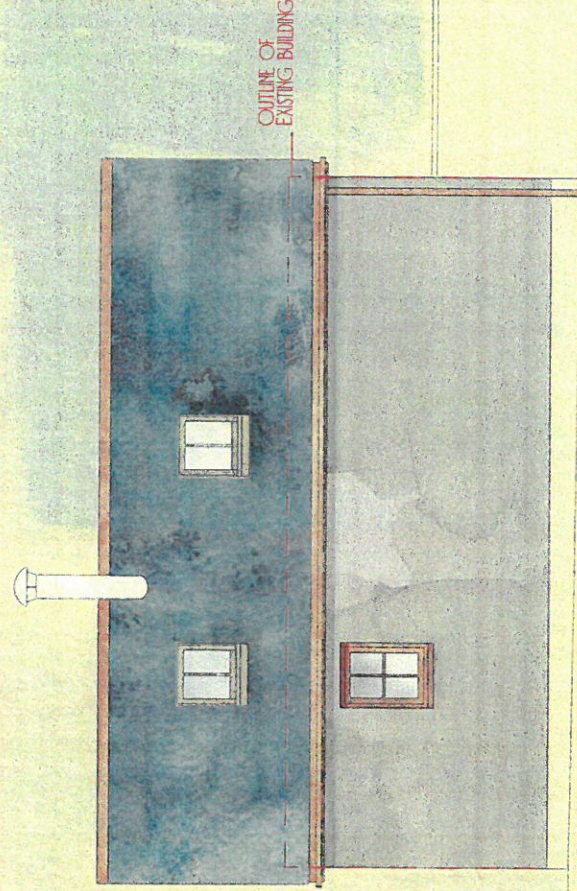

NORTH ELEVATION

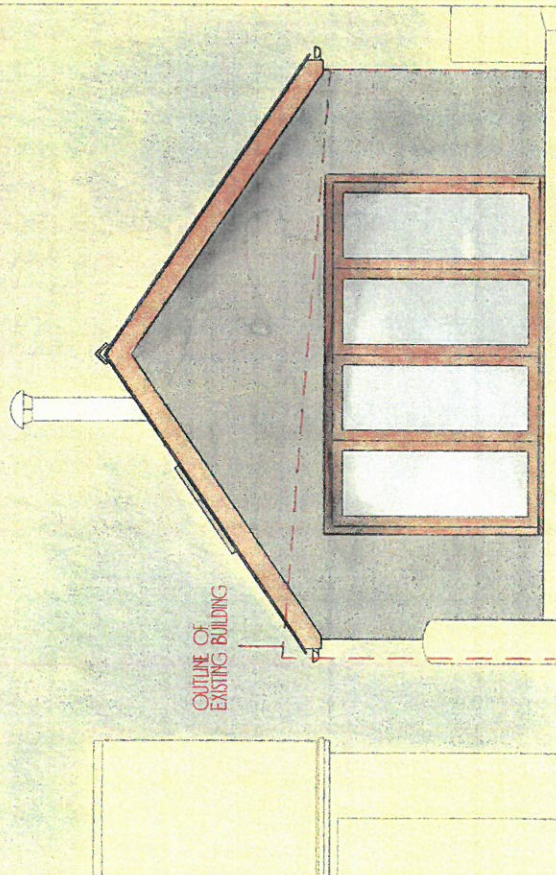

WEST ELEVATION

KEVIN BEALE ARCHITECTURAL DESIGN

WWW.KEVINBEALE.CO.UK

DESIGN@KEVINBEALE.CO.UK 01766 771 191

CAEEL Y GRAIG · TALSARNU · GWYNEDD LL47 6UG


JOB TITLE: 25, Newry St, Bont-y-Bont

CUSTOMER NAME: Barbara Andrews

DRAWING NUMBER: Dwg. 006/455/L

Proposed Elevations


DATE: Nov. 2015 SCALE: 1:50 @ A3

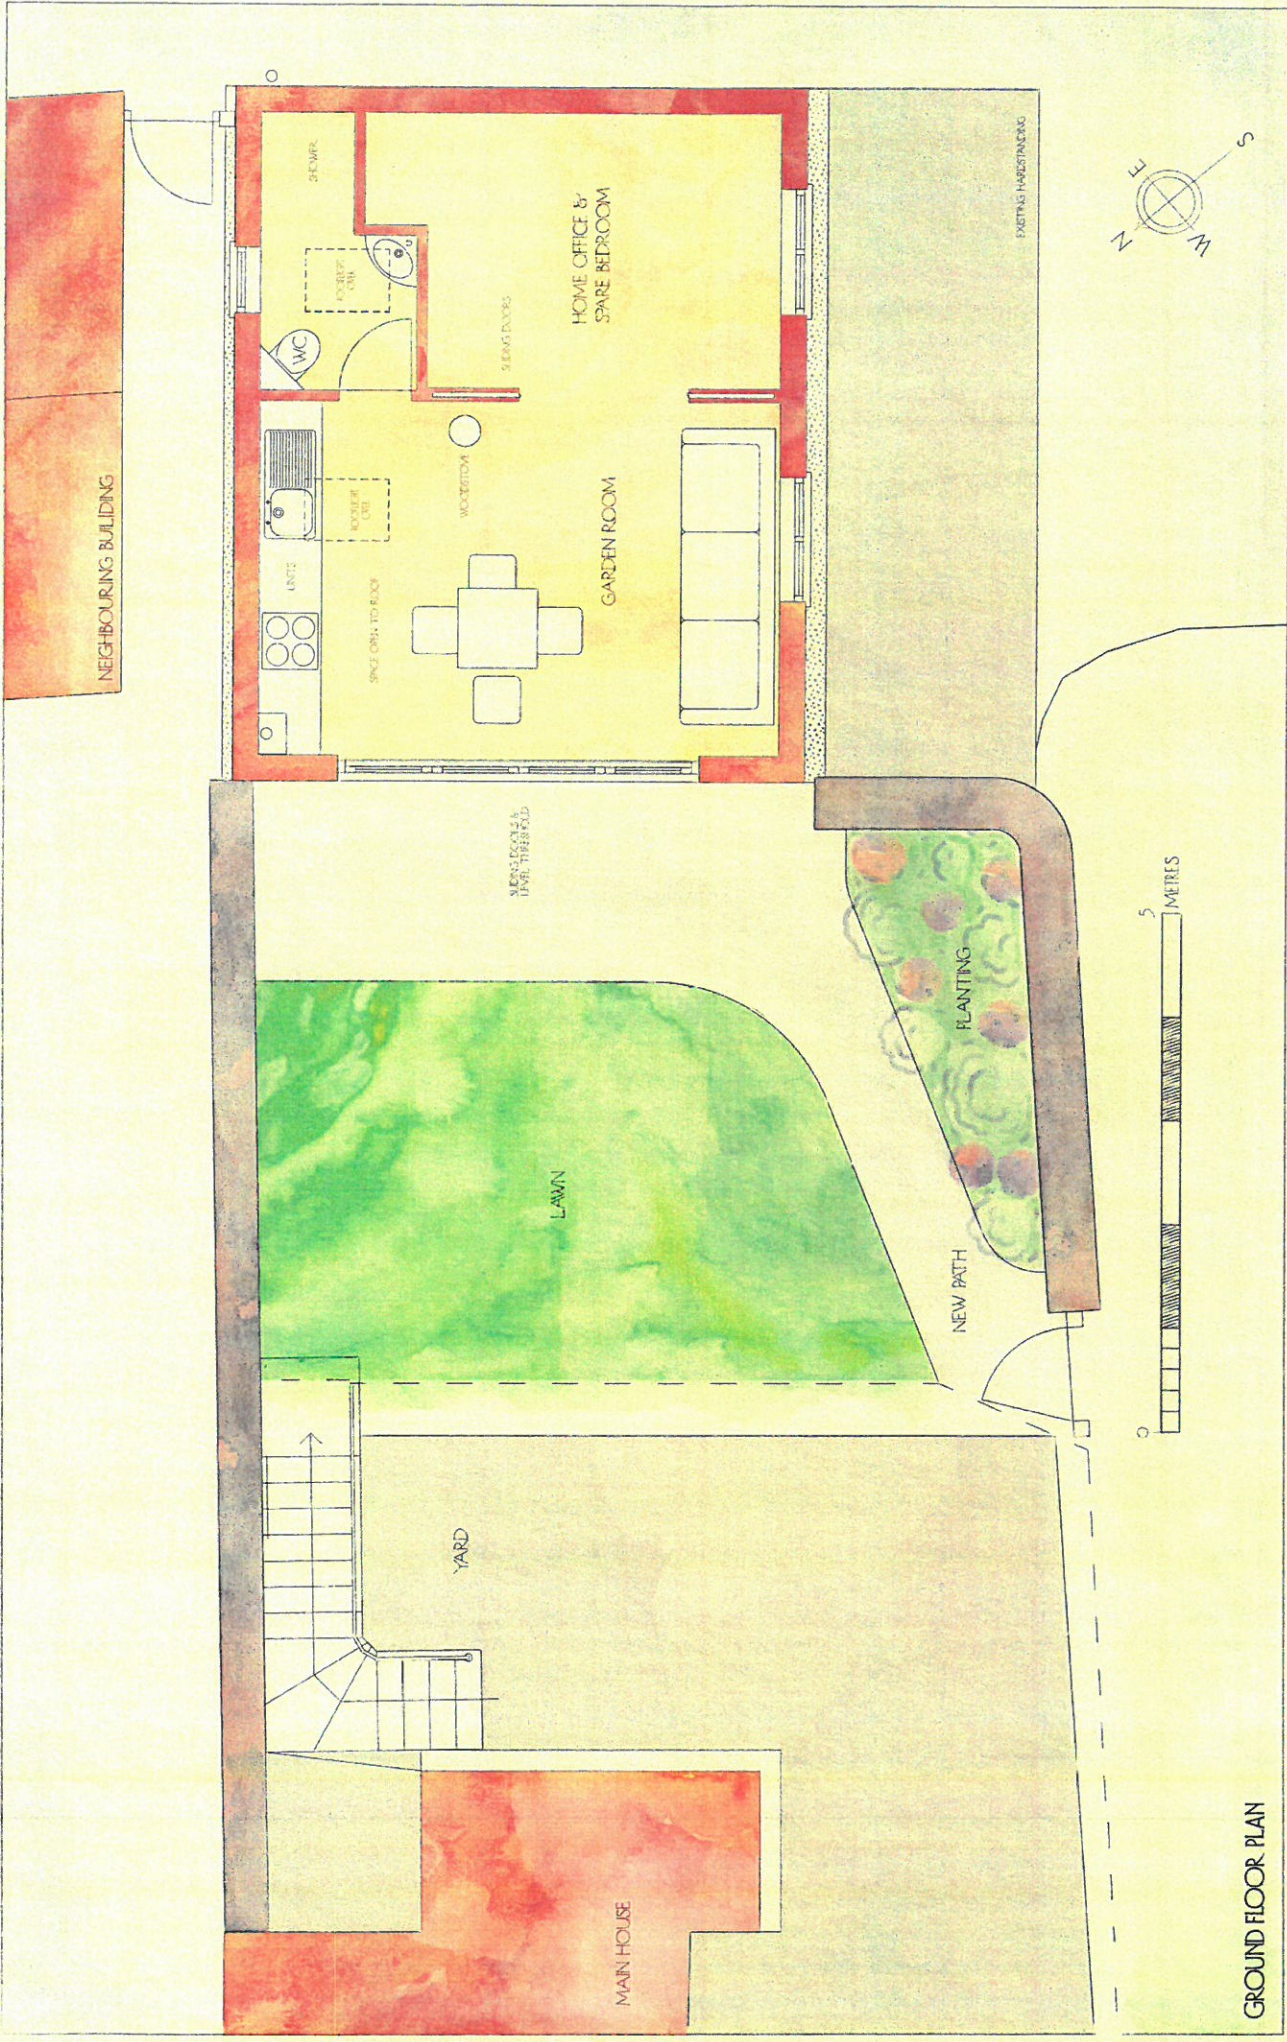

GROUND FLOOR PLAN

JOB TITLE: 25 Massey St. Borth y Gest  
 CUSTOMER NAME: Barbara Chubana  
 DRAWING NUMBER: Dwg 0049556  
 DATE: Nov. 2015 SCALE: 1:50 @ A3

KEVIN BEALE ARCHITECTURAL DESIGN  
 www.kevinbeale.co.uk  
 DESIGN@KEVINBEALE.CO.UK 01766 771 191  
 CAREL Y GRAG · TALSARWU · GWYNEDD LL47 6UG

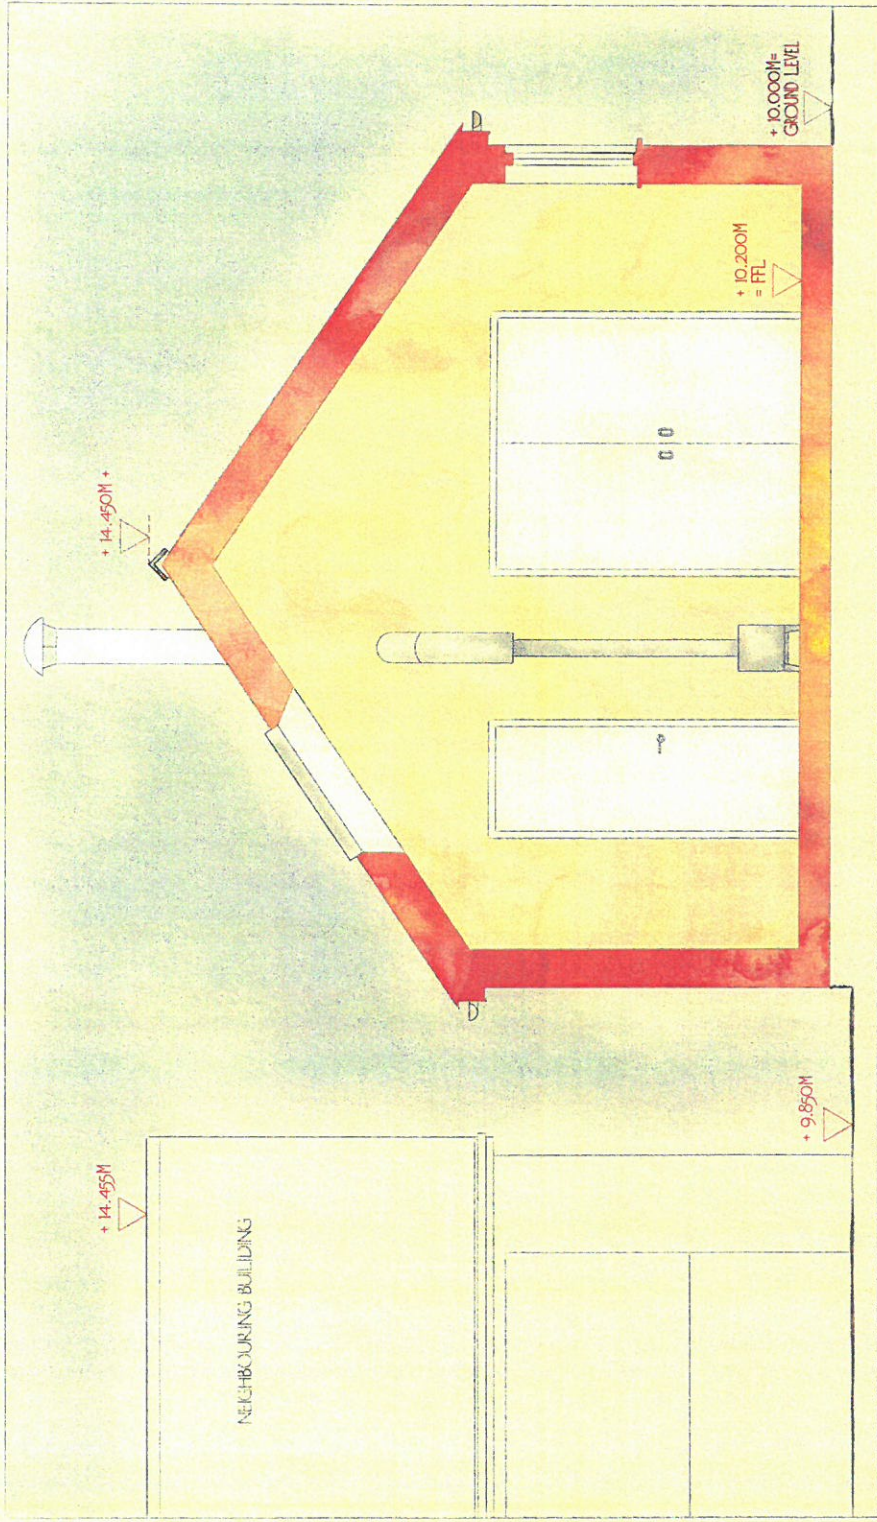

SECTION



KEVIN BEALE ARCHITECTURAL DESIGN

WWW.KVINBEALE.CO.UK

DESIGN@KEVINBEALE.CO.UK 01766 771 191



CAEL Y GRAG · TALSARAU · GWYRDD LL47 6UG

JOB TITLE: 25 MERRY ST. Bwth y Bwth

CUSTOMER NAME: Barbara Abraham

DRAWING NUMBER: Dwg. 005/455Z

DATE: Nov. 2015 SCALE: 1:25 @ A3

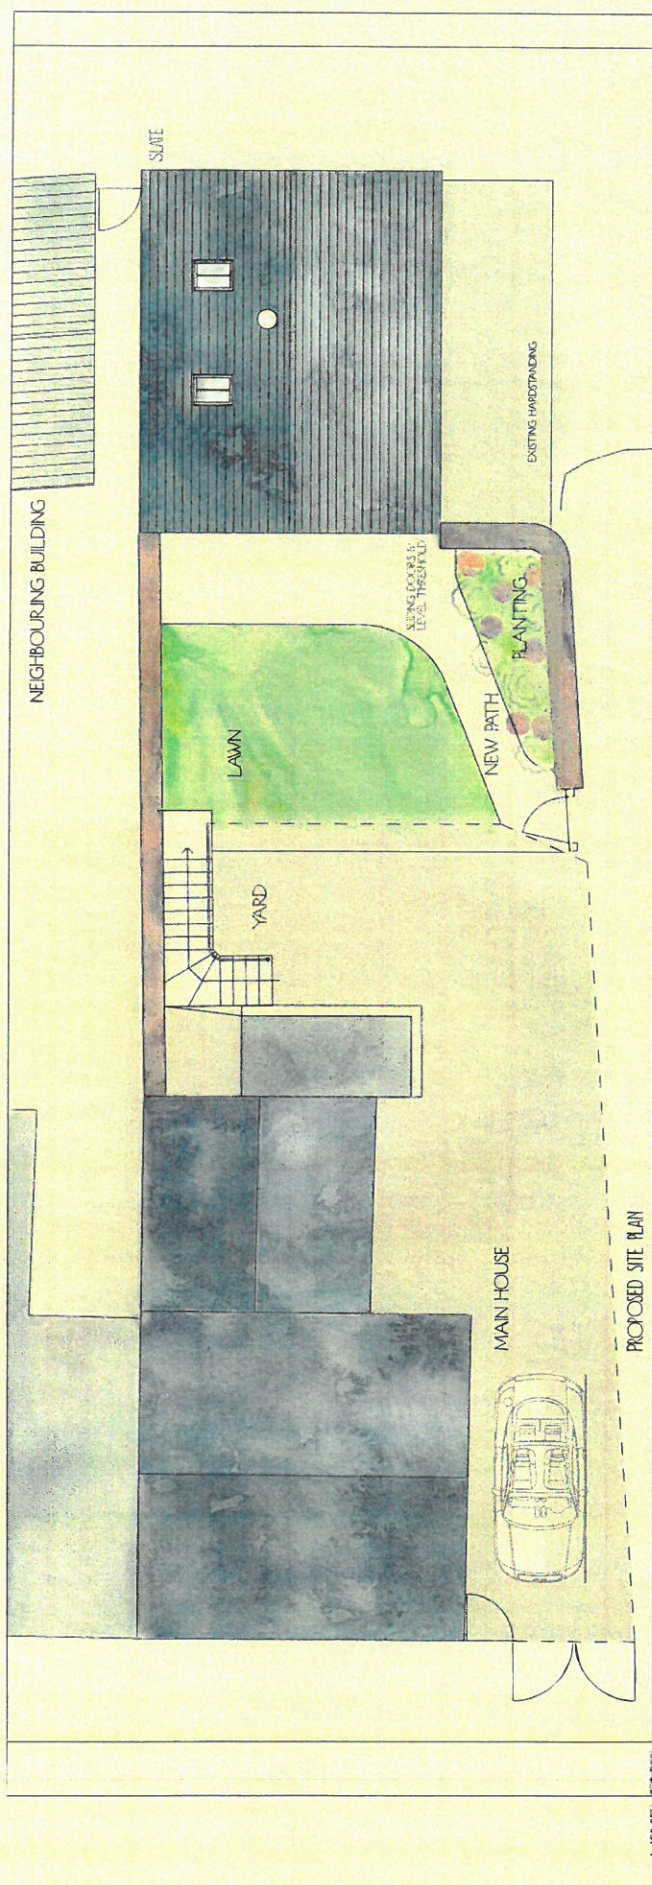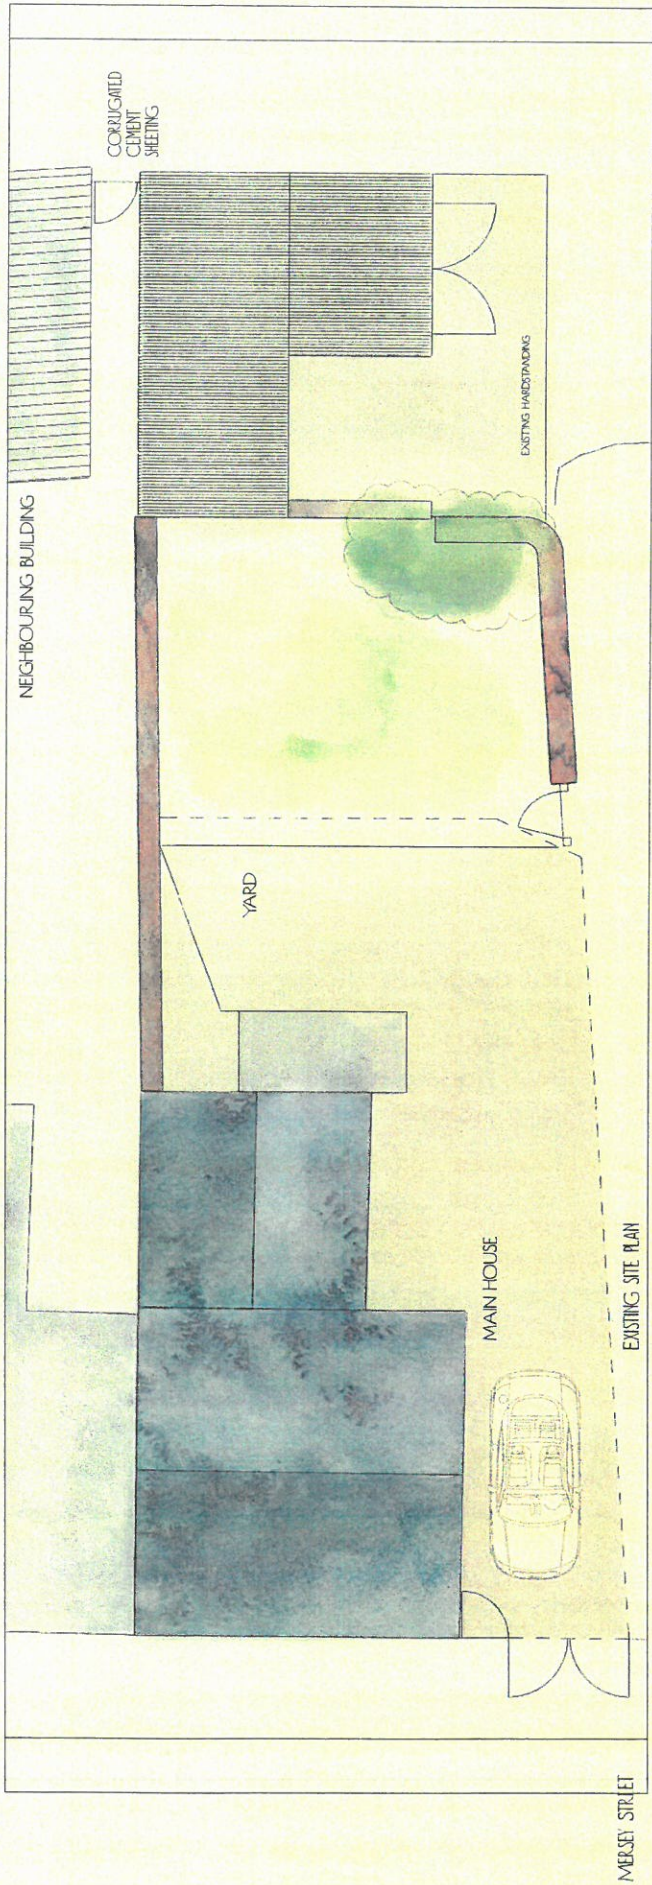

JOB TITLE: 25 Mersey St. Benth & East  
 CUSTOMER NAME: Barbara Anderson  
 DRAWING NUMBER: Dwg 001/455 L  
 DATE: Nov 2015  
 SCALE: 1:10 @ A3

KEVIN BEALE ARCHITECTURAL DESIGN  
 www.kevinbeale.co.uk  
 DESIGN@KEVINBEALE.CO.UK 01766 771 191  
 CAPEL Y GRAG · TALSARNNU · GWYNEDD LL47 6UG