


Rhif y Cais / Application Number : C14-1228-14-LL


Cynllun lleoliad ar gyfer adnabod y safle yn unig. Dim i raddfa.
Location Plan for identification purposes only. Not to scale.

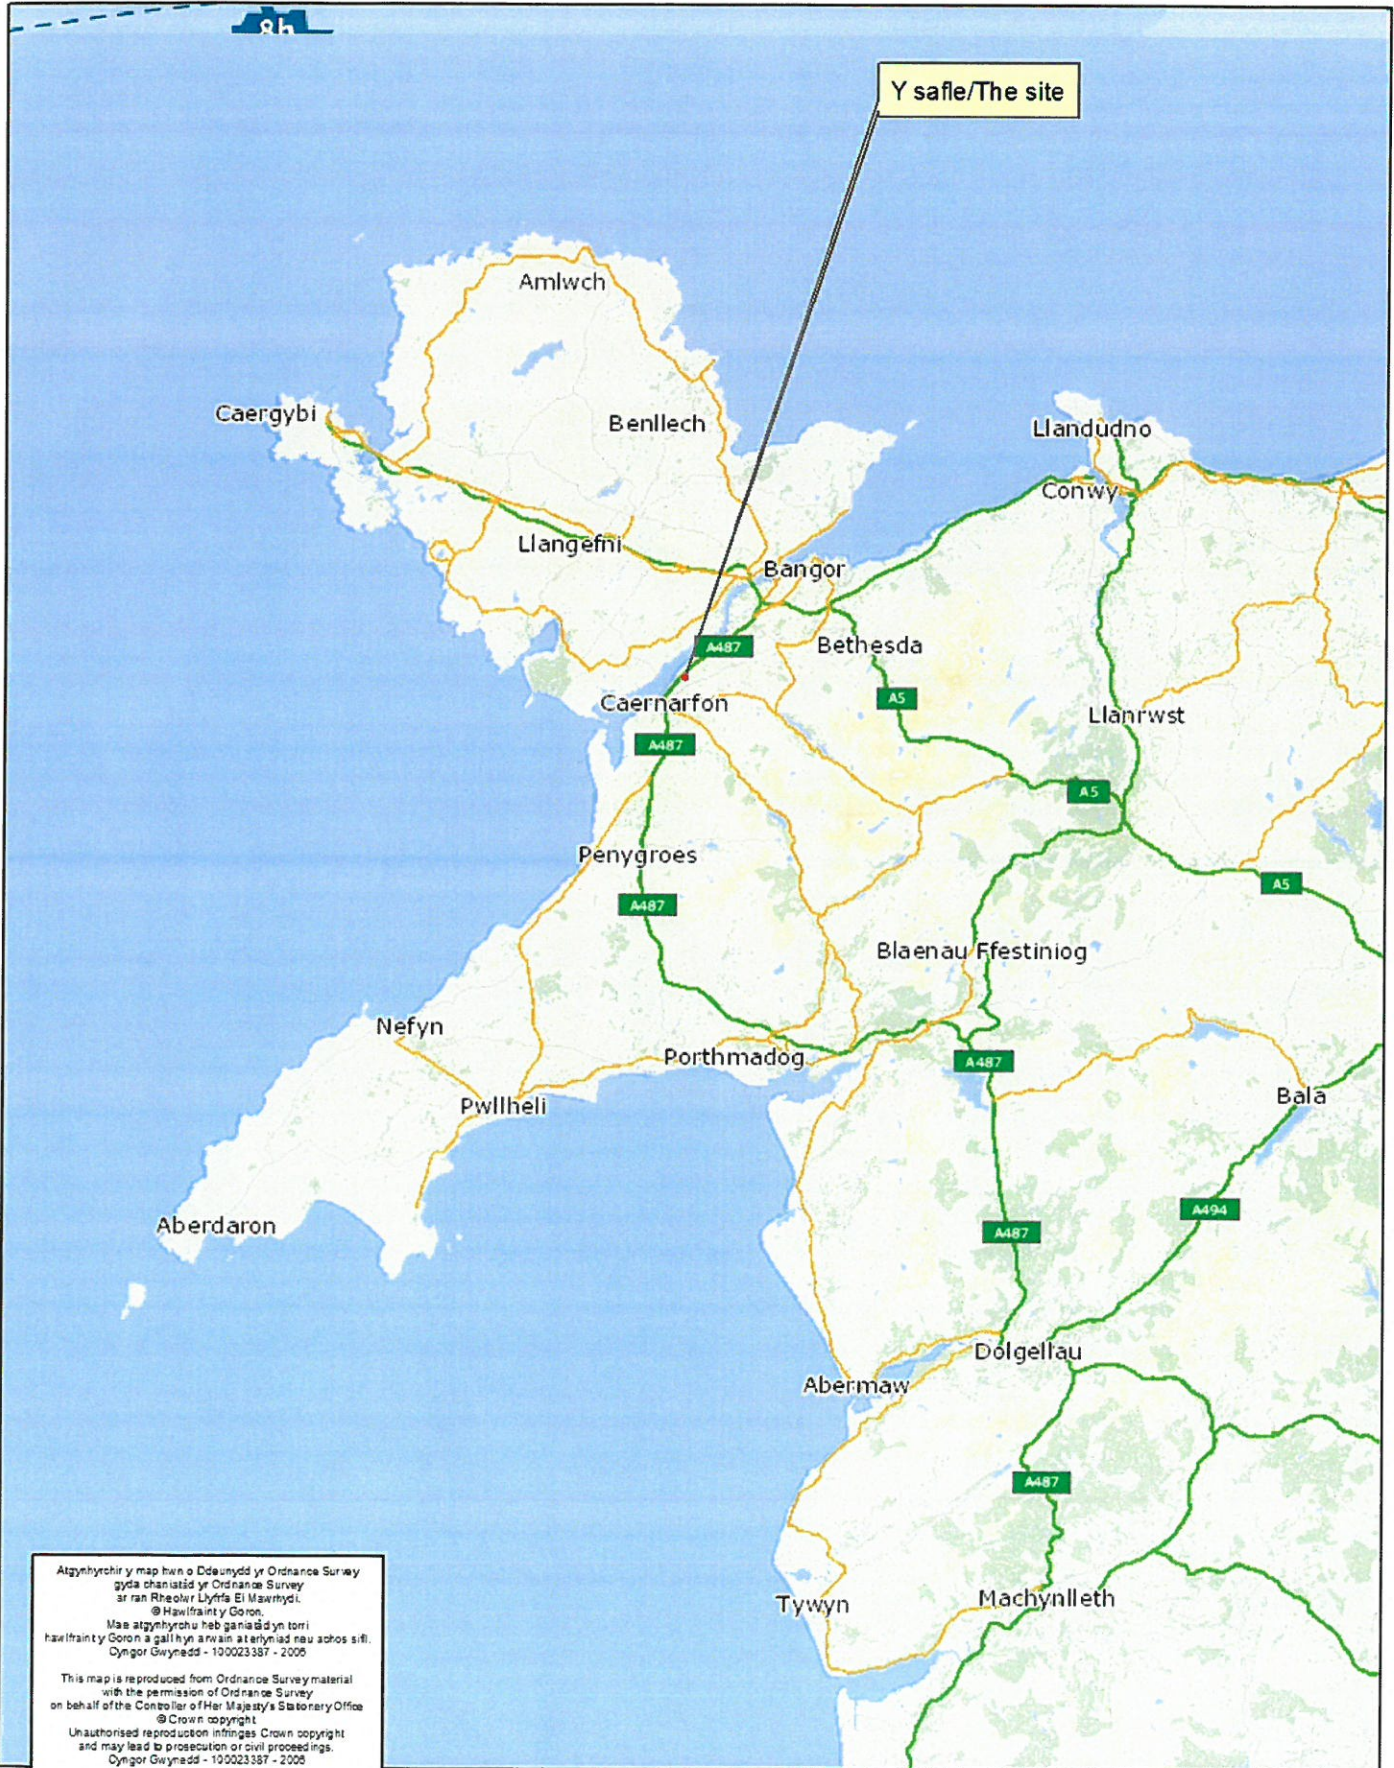

Atgynhyrchir y map hon o Ddaunydd yr Ordnance Survey gyda chaniatâd yr Ordnance Survey ar ran Rheolwr Llyfrfa El Masrwyd.
© Hawlfraint y Goron.
Mae atgynhyrchu heb ganiatâd yn torri hawlfraint y Goron a gall hyn arwain at erlyniad neu achos sifil.
Dyngor Gwynedd - 100023387 - 2008

This map is reproduced from Ordnance Survey material with the permission of Ordnance Survey on behalf of the Controller of Her Majesty's Stationary Office.
© Crown copyright
Unauthorised reproduction infringes Crown copyright and may lead to prosecution or civil proceedings.
Dyngor Gwynedd - 100023387 - 2008

CYNGOR GWYNEDD
 ADRIAN FHEOLEIDDIG
 - 9 MAW 2016
 GWYBODAETH CYWLLUNIG AC
 AMGYLCHEDD
 INHETRAC

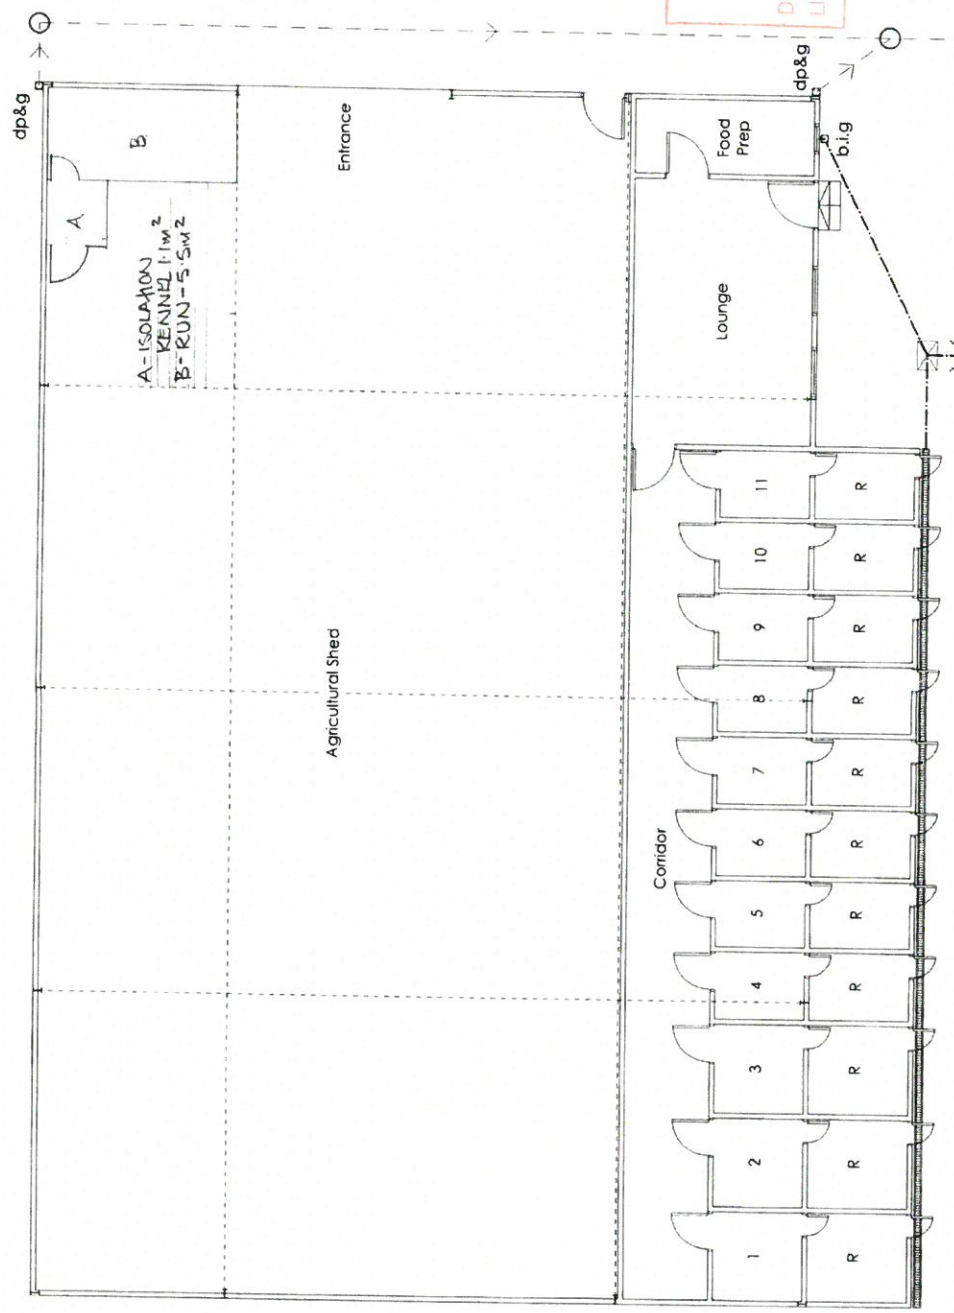

CYWLLUN DIWYGIEDIG
 REVISED PLAN
 Derbyniwyd/Received 8/3/16
 Llofnod/Signature K.S

Foul Water to new holding tank
 Surface water to existing soakaway


PLANNING DRAWING

Ap Thomas Cof.
 Unit 13b
 Llys Omen
 Llanwrthwl
 Bangor
 Gwynedd
 LL57 4DF
 01248 35353
 www.apthomas.com
 info@ap-thomas.com




DATE	: 06.10.2014	SCALE	: 1:100
DRAWN:	RWJ	CHECKED:	AMJ
JOB:	New Kennels Parciau Bach Caernarfon		
DRG:	Proposed Floor Plan		
JOB NO.	5084	DRG REF.	(20) 01
REV.	A		

Kennels:
 1 - 3 = 1800mm x 1800mm
 4 - 11 = 1350mm x 1800mm
 R = Run

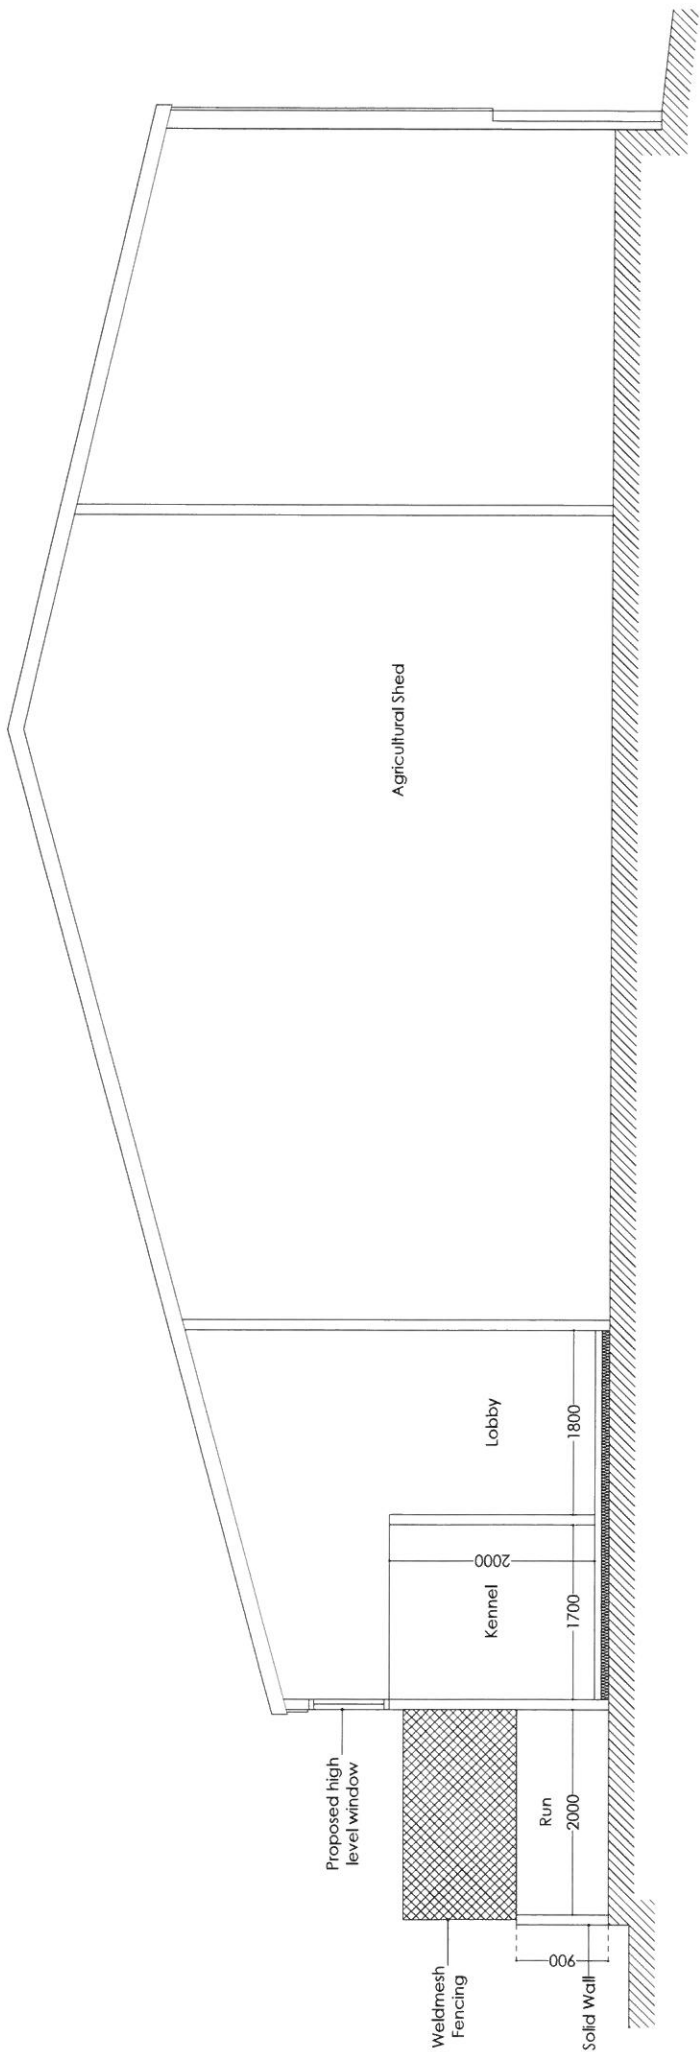


PLANNING DRAWING

 

Ap Thomas Cyl
 Unit 13b
 Llys Ormen
 Capel Ormen
 Bangor
 Gwynedd
 LL57 4DF
 01746 674655
 www.ap-thomas.com
 info@ap-thomas.com

© This drawing is copyright of Ap Thomas Cyl.
 and must not be copied or reproduced in any form in
 whole or part thereof without written consent.

DATE : 06.10.2014	SCALE : 1:50
DRAWN: RWJ	CHECKED: AMJ
JOB:	New Kennels Parclau Bach Caernarfon
DRG:	Proposed Section A-a
JOB NO.	5084
DRG. REF.	(20) 04
REV.	*

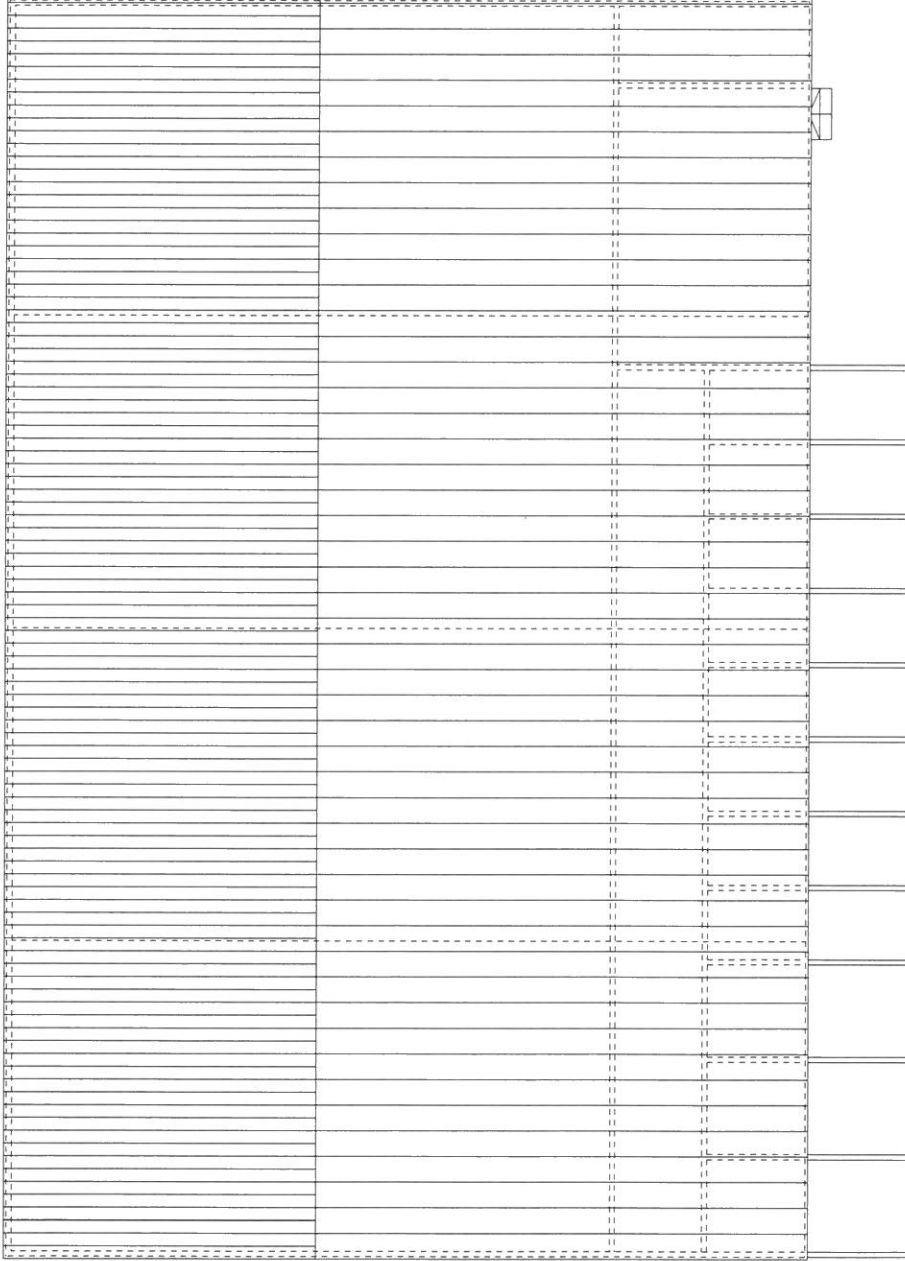

PLANNING DRAWING



Ap Thomas Cyl.
 Unit 13b
 Parc Mennai
 Bangor
 LL57 4DF
 01248 670353
 www.ap-thomas.com
 info@ap-thomas.com

© This drawing is copyright of Ap Thomas Cyl.
 and shall not be copied or reproduced in any form or in
 whole or part thereof without written consent.


DATE : 11.08.2014 SCALE : 1:100

DRAWN: RWJ CHECKED: AMJ


JOB.
**New Kennels
 Parciau Bach
 Caernarfon**

DRG.
Proposed Roof Plan


JOB NO. DRG. REF. REV.
 5084 (20) 05 *

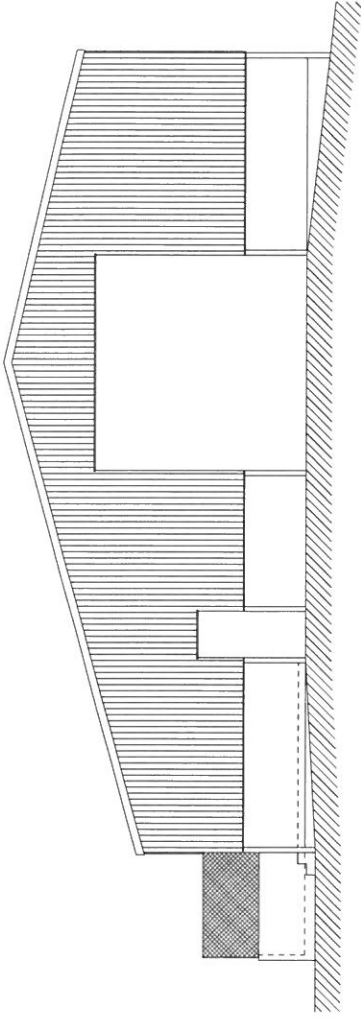

South West Elevation

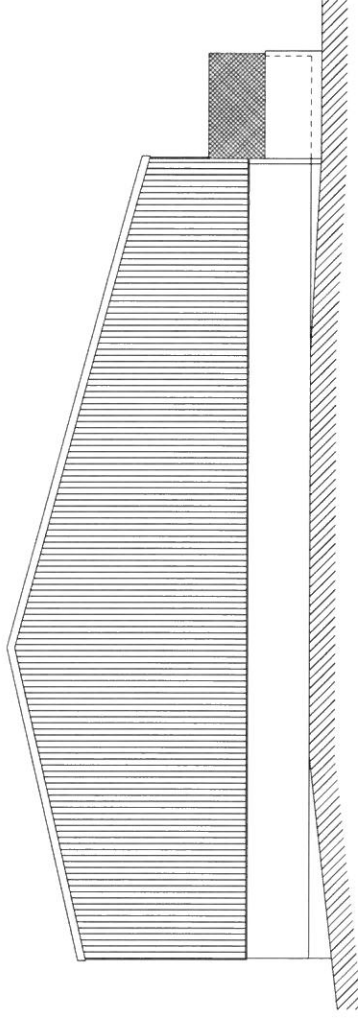

North East Elevation

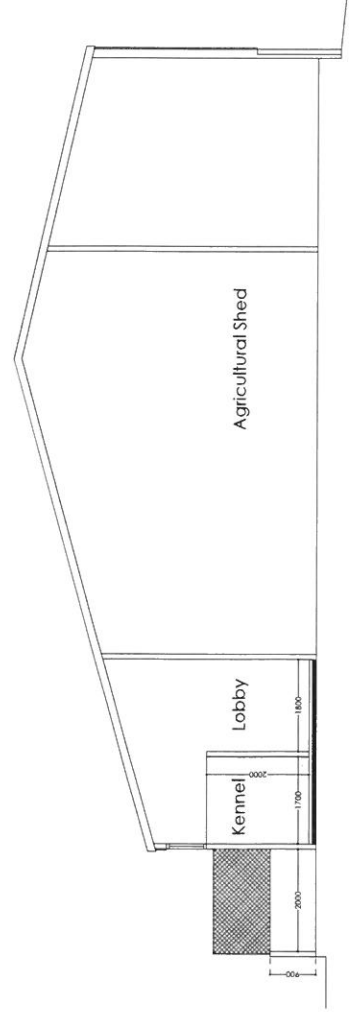

Section A - a

Materials:
Walls - Rendered blockwork and profile cladding with weldmesh fencing
Roof - Profile cladding
Doors & Windows - Timber & PVCu
Downpipes and Guttering - PVCu


PLANNING DRAWING




Ap Thomas Cyl.
 Unit 13b
 Llys Ophien,
 Llys Ophien,
 Gwynedd
 LL37 4DJ
 Wales, UK
 www.ap-thomas.com
 info@ap-thomas.com

This drawing is copyright of Ap Thomas Cyl.
 and must not be copied or reproduced in any format in
 whole or part thereof without written consent.

DATE : 11.08.2014	SCALE : 1:100
DRAWN: RWJ	CHECKED: AMJ
JOB: New Kennels Parciau Bach Caernarfon	
DRG: Proposed Elevations	
JOB NO. 5084	DRG. REF. (20) 06
	REV. *

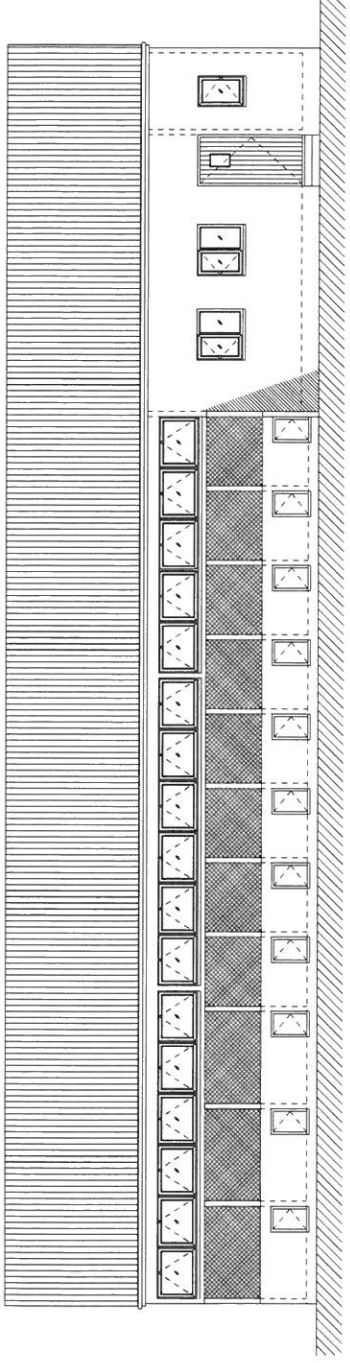


North West Elevation

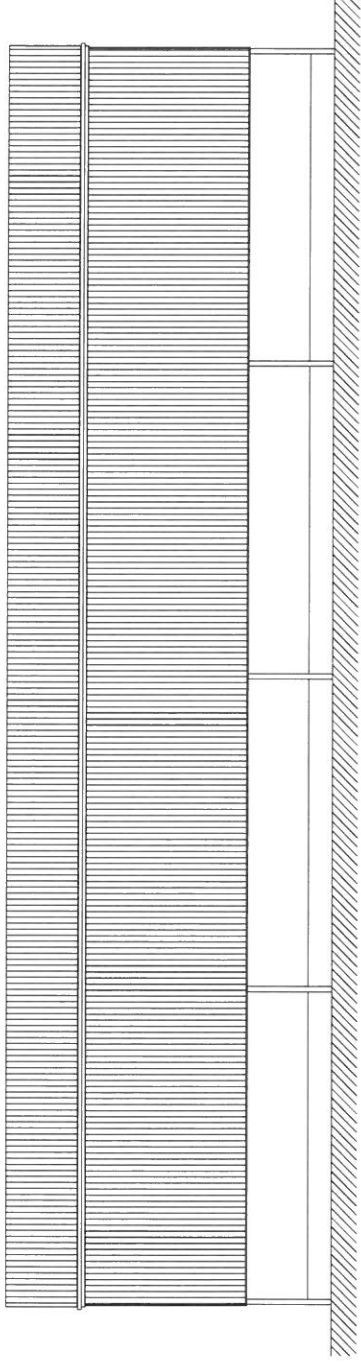

South East Elevation

Materials:
Walls - Rendered blockwork and profile cladding with weldmesh fencin
Roof - Profile cladding
Doors & Windows - Timber & PVCu
Downpipes and Guttering - PVCu

PLANNING DRAWING

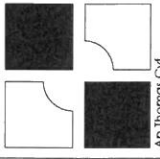

Ap Thomas Cyl.
 Unit 13b
 Llysfaen
 Parc Merriall
 Bangor
 Gwynedd
 LL57 4RD
 01248 670353
 www.ap-thomas.com
 info@ap-thomas.com

This drawing is copyright of Ap Thomas Cyl and must not be copied or reproduced in any format in whole or part thereof without written consent.

DATE : 11.08.2014	SCALE : 1:100
DRAWN: RWJ	CHECKED: AMJ
JOB:	New Kennels Parclau Bach Caernarfon
DRG.	Proposed Elevations
JOB NO.	5084
DRG. REF.	(20) 07
REV.	*