

B	BOUNDARIES COORDINATED WITH DRAINAGE/SUDS DESIGN	25.05.09	AL
A	BOUNDARIES COORDINATED WITH DATRYS DRAWINGS/ SUDS DESIGN etc	25.03.20	AL

REV	DESCRIPTION	DATE	BY
-----	-------------	------	----

THIS DRAWING IS THE COPYRIGHT OF AINSLEY GOMMON ARCHITECTS. CHECK ALL DIMENSIONS ON SITE. DISCREPANCIES TO BE NOTIFIED TO ARCHITECT. ELEMENTS OF STRUCTURE SHOWN ARE INDICATIVE AND FOR GUIDANCE. FINAL DESIGN TO BE AS STRUCTURAL ENGINEERS DETAILS AND SPECIFICATION.

PROJECT

LON DEUNANT, ABERDARON

for GRWP CYNEFIN



DRAWING TITLE

PLANNING - LOCATION PLAN


SCALE	DATE	DRAWN	CHECKED
1 : 1250 @A4	20/11/15	OR	SV


DRAWING STATUS	PLANNING
----------------	----------


JOB No	DRAWING No	REVISION
C1113	001	B

 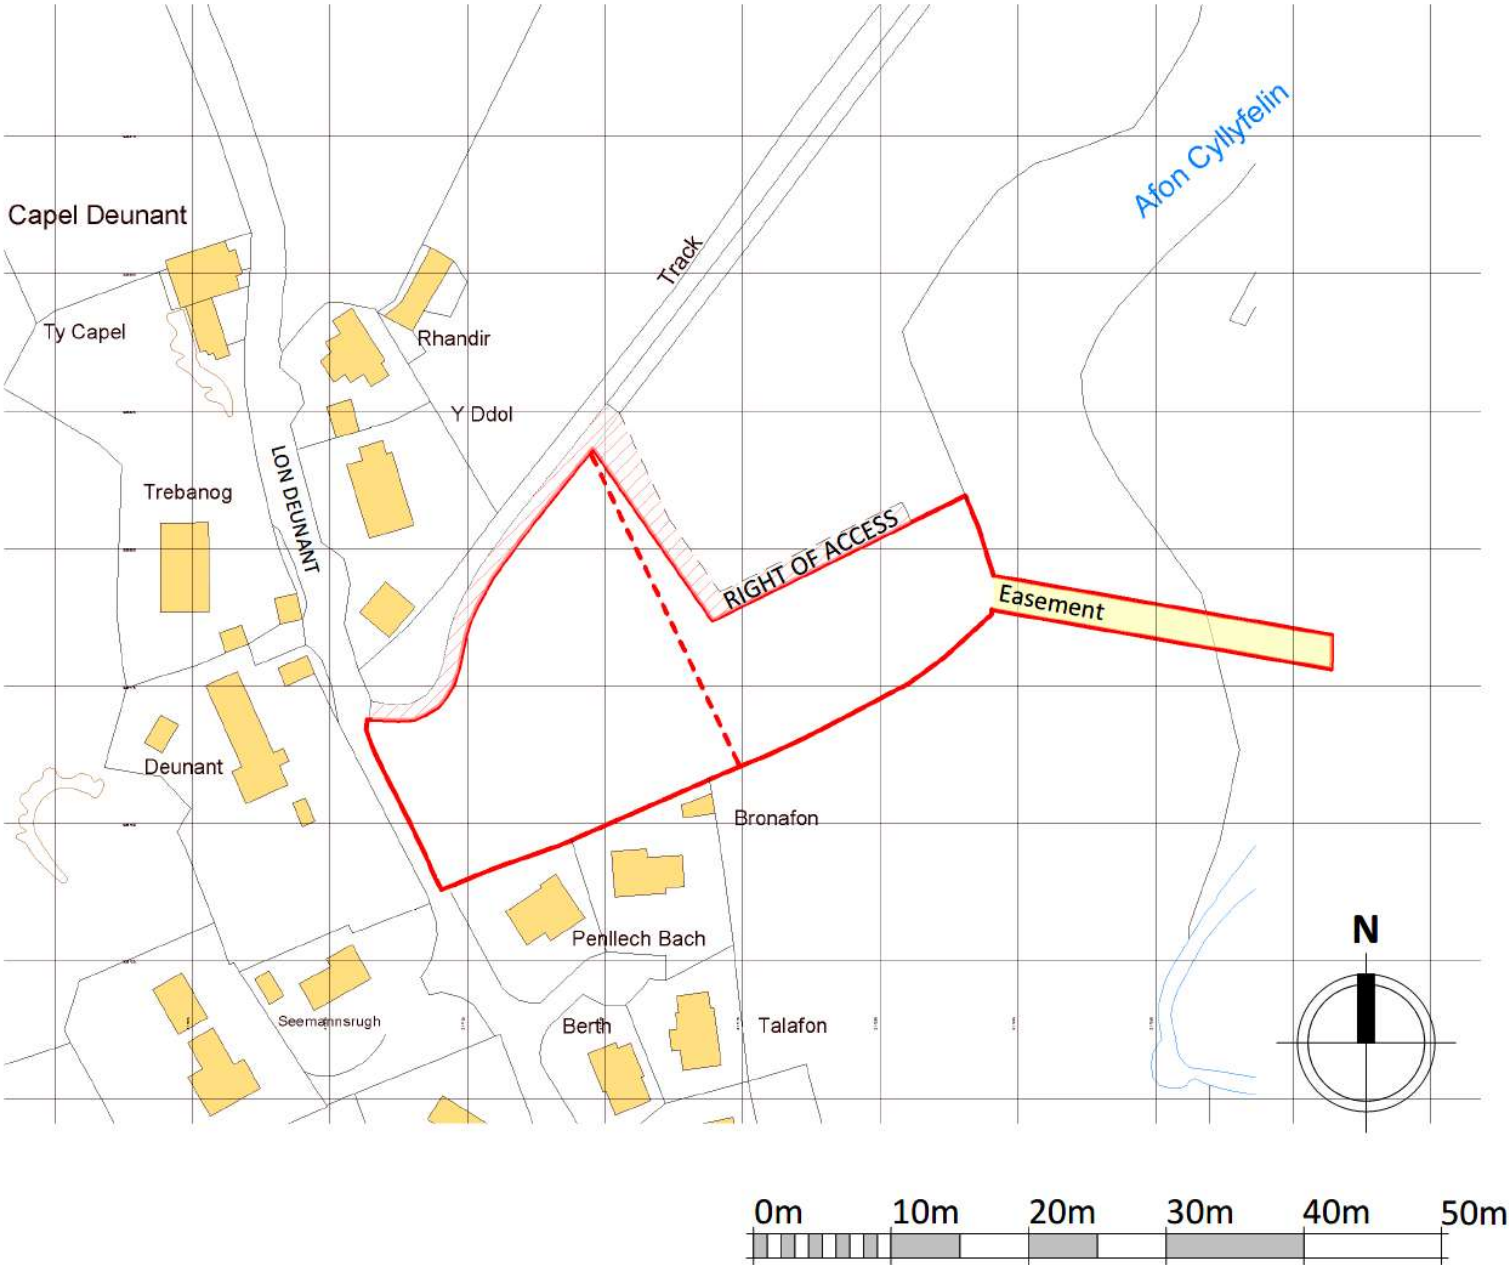

VISUAL SCALE 1:500 @ A3

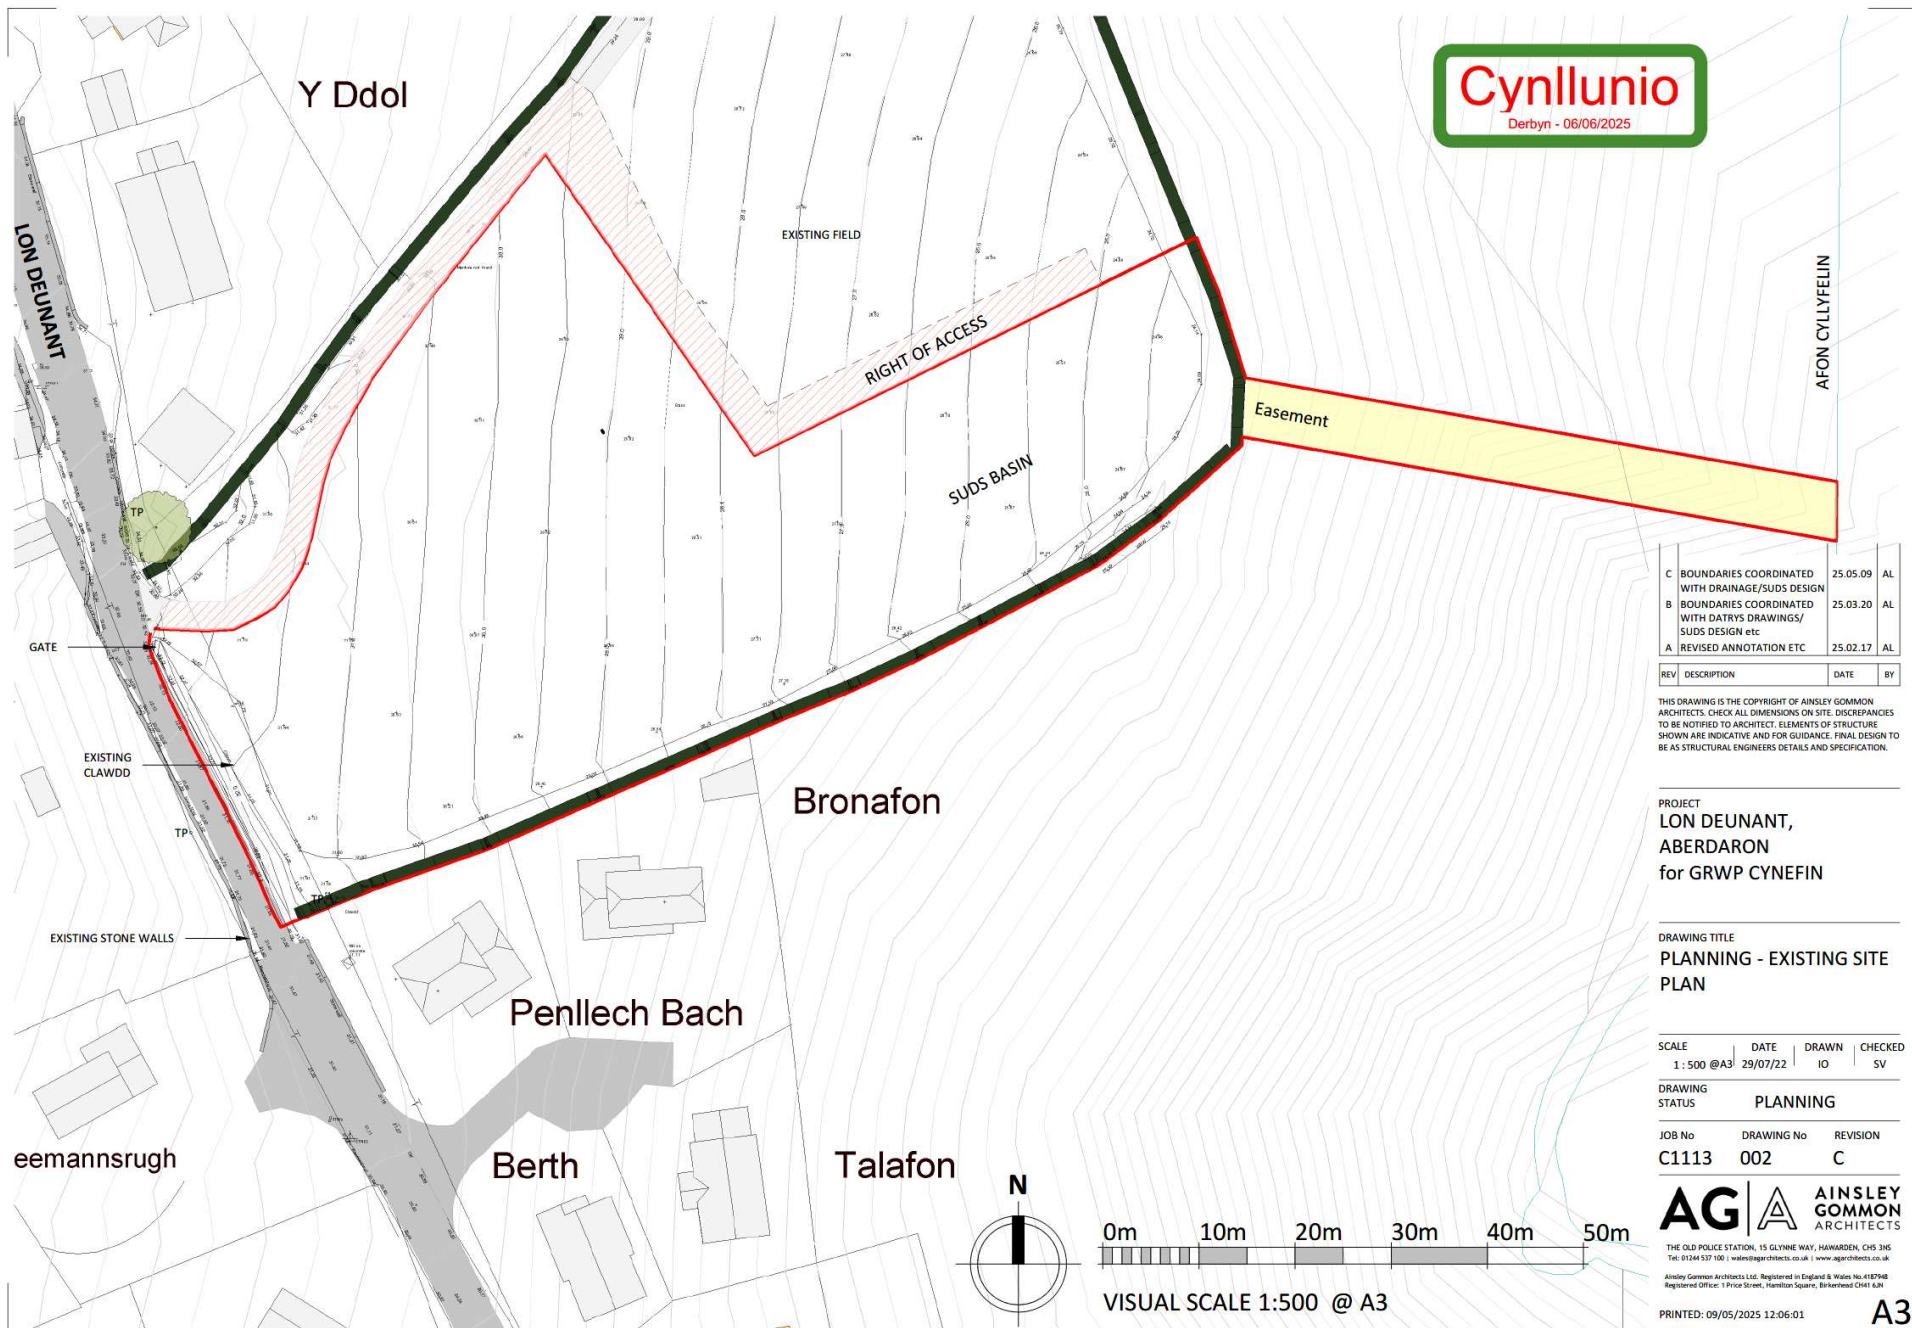

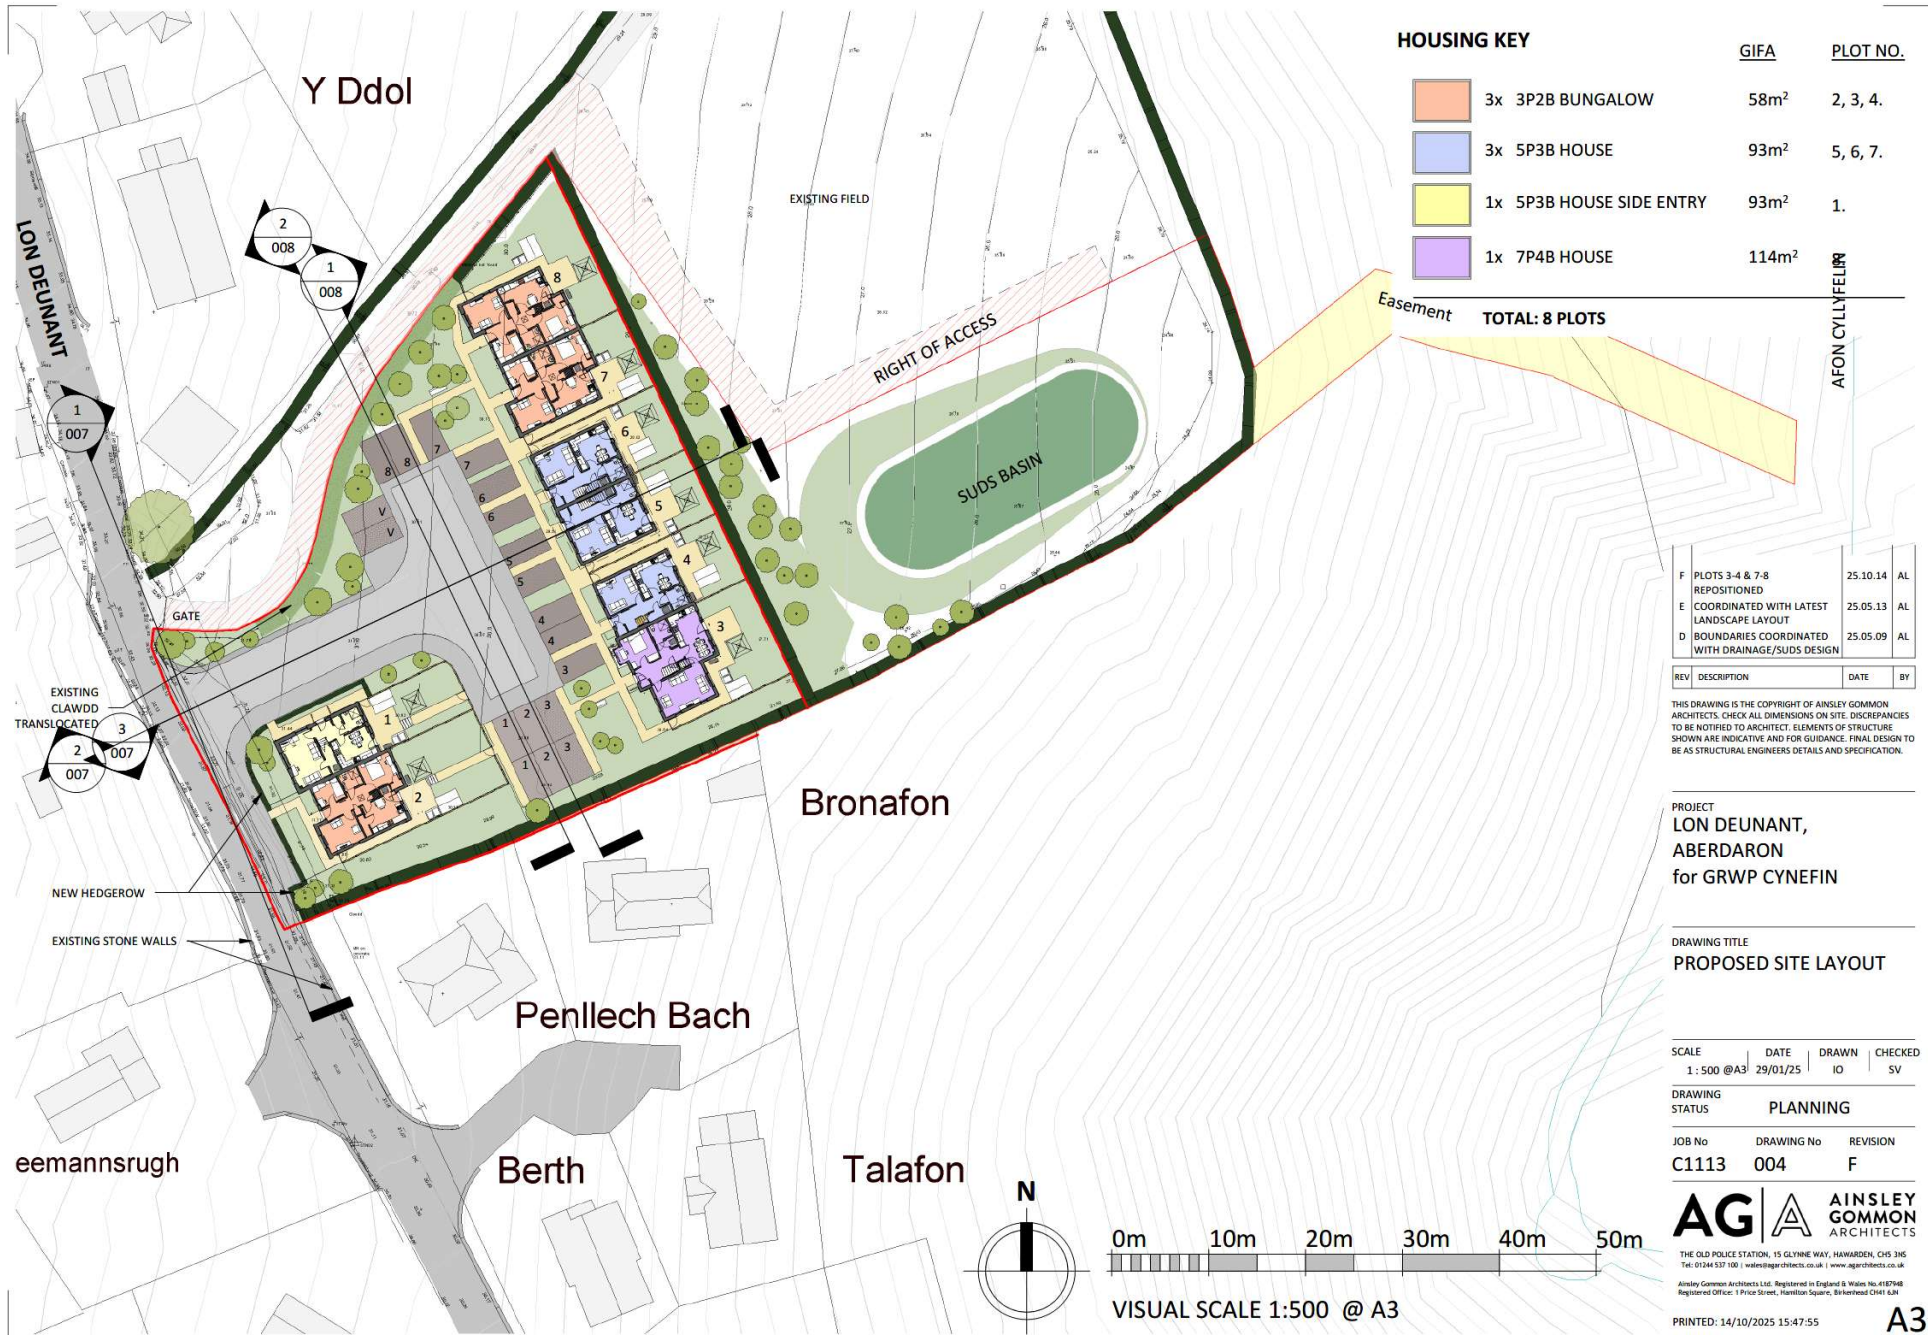

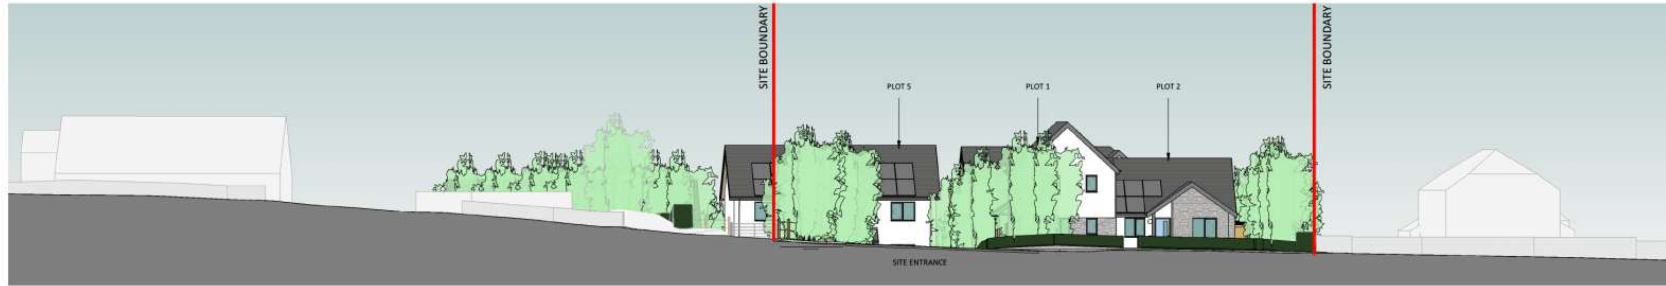

STREET SECTION

SCALE: 1 : 200



SECTION A

SCALE: 1 : 200



SECTION B

SCALE: 1 : 200



E	PLOTS 3-4 & 7-8 REPOSITIONED	25.11.18	IO
D	COORDINATED WITH LATEST LANDSCAPE LAYOUT	25.05.13	AL
C	REVISED LEVELS, DRYING AREAS, ECOLOGY, TREES UPDATED TO MATCH LAND STUDIO LANDSCAPE PLAN etc	25.05.07	AL
B	REVISED FRONTAGE, CLAWOOD TRANSLOCATED & PARKING UPDATED FOR PLOTS #3-4	25.02.26	AL
A	REVISED MATERIALS	25.02.17	AL

REV	DESCRIPTION	DATE	BY

THIS DRAWING IS THE COPYRIGHT OF AINSLEY GOMMON ARCHITECTS

CHECK ALL DIMENSIONS ON SITE. DISCREPANCIES TO BE NOTICED TO ARCHITECT.

ELEMENTS OF STRUCTURE SHOWN ARE INDICATIVE AND FOR GUIDANCE.

FINAL DESIGN TO BE AS STRUCTURAL ENGINEER DETAIL AND SPECIFICATION.

PROJECT
LON DEUNANT, ABERDARON
for GRWP CYNEFIN

DRAWING TITLE
STREET ELEVATION + SITE
SECTIONS - SHEET 1/2

SCALE
As indicated @ A2

DATE
31/01/25

DRAWN
OR

CHECKED
SV

DRAWING
STATUS

PLANNING


JOB No
C1113

DRAWING No
007

REVISION
E

PRINTED: 18/11/2025 09:27:37

A2

 

VISUAL SCALE 1:200 @ A2

AG AINSLEY GOMMON ARCHITECTS

THE OLD POLICE STATION, 15 GUTHRIE WAY, HAWKSWORTH, CHS 3HS

Tel: 01443 517 100 | email: info@agarchitects.co.uk | www.agarchitects.co.uk

Ainsley Gommon Architects Ltd. Registered in England & Wales No. 4187848

Registered Office: 1 Price Street, Haverhill Square, Bournemouth BH4 6LN




SECTION C

SCALE: 1 : 200



SECTION D

SCALE: 1 : 200

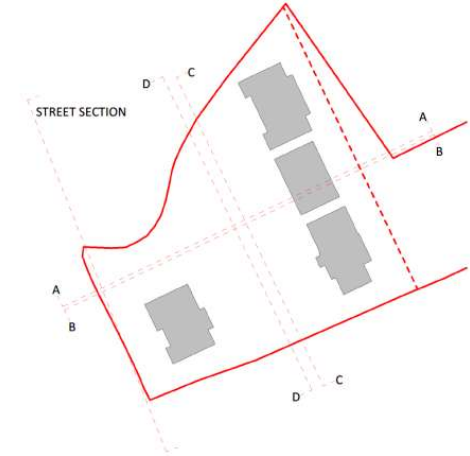

E	PLOTS 3-4 & 7-8	25.11.18	IO
	REPOSITIONED		
D	COORDINATED WITH LATEST LANDSCAPE LAYOUT	25.05.13	AL
C	REVISED LEVELS, DRYING AREAS, ECOLOGY, TREES	25.05.07	AL
	UPDATED TO MATCH LAND STUDIO LANDSCAPE PLAN etc		
B	REVISED FRONTAGE, CLAWDOW TRANSLOCATED & PARKING UPDATED FOR PLOTS #3-4	25.02.26	AL
A	REVISED MATERIALS	25.02.17	AL

REV	DESCRIPTION	DATE	BY
-----	-------------	------	----

THIS DRAWING IS THE COPYRIGHT OF AINSLEY GOMMON ARCHITECTS. CHECK ALL DIMENSIONS ON SITE. DIMENSIONS TO BE NOTIFIED TO ARCHITECT. ELEMENTS OF STRUCTURE SHOWN ARE INDICATIVE AND FOR GUIDANCE. FINAL DESIGN TO BE AS STRUCTURAL ENGINEERS DETAILS AND SPECIFICATION.

PROJECT
LON DEUNANT, ABERDARON
for GRWP CYNEFIN


DRAWING TITLE
STREET ELEVATION + SITE
SECTIONS - SHEET 2/2

SCALE	DATE	DRAWN	CHECKED
As indicated @A2	31/01/25	OR	SV
DRAWING STATUS	PLANNING		
JOB No	DRAWING No	REVISION	
C1113	008	E	

AG **AINSLEY GOMMON ARCHITECTS**

THE OLD POLICE STATION, 15 GLYNNE WAY, HENKARDEN, CHS 3HS
Tel: 01454 827 100 | info@ainsleygomon.co.uk | www.ainsleygomon.co.uk
Ainsley Gomon Architects Ltd. Registered in England & Wales No. 4187848
Registered Office: 1 Price Street, Hamilton Square, Birkenhead CH41 6JH

PRINTED: 18/11/2025 09:29:56

 

VISUAL SCALE 1:200 @ A2

A2



E	PLOTS 3-4 & 7-8 REPOSITIONED	25.11.18	IO
D	COORDINATED WITH LATEST LANDSCAPE LAYOUT	25.05.13	AL
REV	DESCRIPTION	DATE	BY

THIS DRAWING IS THE COPYRIGHT OF AINSLEY GOMMON ARCHITECTS. CHECK ALL DIMENSIONS ON SITE. DISCREPANCIES TO BE NOTIFIED TO ARCHITECT. ELEMENTS OF STRUCTURE SHOWN ARE INDICATIVE AND FOR GUIDANCE. FINAL DESIGN TO BE AS STRUCTURAL ENGINEERS DETAILS AND SPECIFICATION.

PROJECT
**LON DEUNANT,
ABERDARON**
for GRWP CYNEFIN

DRAWING TITLE
3D VIEW LOOKING NORTH

SCALE 1:1 @A3	DATE 31/01/25	DRAWN OR	CHECKED SV
------------------	------------------	-------------	---------------

DRAWING
STATUS **PLANNING**

JOB No C1113	DRAWING No 012	REVISION E
------------------------	--------------------------	----------------------

AG **A** **AINSLEY
GOMMON
ARCHITECTS**

THE OLD POLICE STATION, 15 GLYNNE WAY, HAWARDEN, CH5 3NS
Tel: 01244 537 100 | wales@agarchitects.co.uk | www.agarchitects.co.uk

Ainsley Gommon Architects Ltd. Registered in England & Wales No.4187948
Registered Office: 1 Prince Street, Hamilton Square, Birmingham B4V 1JH

PRINTED: 18/11/2025 10:06:45

A3



REV	DESCRIPTION	DATE	BY
E	PLOTS 3-4 & 7-8 REPOSITIONED	25.11.18	IO
D	COORDINATED WITH LATEST LANDSCAPE LAYOUT	25.05.13	AL

THIS DRAWING IS THE COPYRIGHT OF AINSLEY COMMON ARCHITECTS. CHECK ALL DIMENSIONS ON SITE. DISCREPANCIES TO BE NOTIFIED TO ARCHITECT. ELEMENTS OF STRUCTURE SHOWN ARE INDICATIVE AND FOR GUIDANCE. FINAL DESIGN TO BE AS STRUCTURAL ENGINEERS DETAILS AND SPECIFICATION.

PROJECT
**LON DEUNANT,
ABERDARON**
for GRWP CYNEFIN

DRAWING TITLE
3D VIEW LOOKING SOUTH

SCALE	DATE	DRAWN	CHECKED
1:1 @A3	31/01/25	OR	SV

DRAWING
STATUS **PLANNING**

JOB No	DRAWING No	REVISION
C1113	013	E

AG | **A** **AINSLEY
COMMON
ARCHITECTS**

THE OLD POLICE STATION, 15 GLYNNE WAY, HAWARDEN, CH15 3NS
Tel: 01244 321 100 | info@ainsley-common.co.uk | www.ainsley-common.co.uk
Ainsley Common Architects Ltd. Registered in England & Wales No. 4187468
Registered Office: 1 Price Street, Hamilton Square, Birkenhead CH41 6JN

PRINTED: 18/11/2025 10:18:03

A3



E	PLOTS 3-4 & 7-8 REPOSITIONED	25.11.18	IO
D	COORDINATED WITH LATEST LANDSCAPE LAYOUT	25.05.13	AL
REV	DESCRIPTION	DATE	BY

THIS DRAWING IS THE COPYRIGHT OF AINSLEY GOMMON ARCHITECTS. CHECK ALL DIMENSIONS ON SITE. DISCREPANCIES TO BE NOTIFIED TO ARCHITECT. ELEMENTS OF STRUCTURE SHOWN ARE INDICATIVE AND FOR GUIDANCE. FINAL DESIGN TO BE AS STRUCTURAL ENGINEERS DETAILS AND SPECIFICATION.

PROJECT
**LON DEUNANT,
ABERDARON**
for GRWP CYNEFIN

DRAWING TITLE
3D VIEW LOOKING WEST

SCALE 1:1 @A3	DATE 31/01/25	DRAWN OR	CHECKED SV
------------------	------------------	-------------	---------------

DRAWING
STATUS **PLANNING**

JOB No C1113	DRAWING No 011	REVISION E
------------------------	--------------------------	----------------------

AG | **A** **AINSLEY
GOMMON
ARCHITECTS**

THE OLD POLICE STATION, 15 GLYNNE WAY, HAWARDEN, CH5 3HS
Tel: 01244 537 100 | wales@agarchitects.co.uk | www.agarchitects.co.uk
Ainsley Gommon Architects Ltd. Registered in England & Wales No. 4187948
Registered Office: 1 Prior Street, Hamilton Square, Birkenhead CH41 6JH

PRINTED: 18/11/2025 10:33:20

A3



E	PLOTS 3-4 & 7-8 REPOSITIONED	25.11.18	IO
D	COORDINATED WITH LATEST LANDSCAPE LAYOUT	25.05.13	AL

REV	DESCRIPTION	DATE	BY
-----	-------------	------	----

THIS DRAWING IS THE COPYRIGHT OF AINSLEY GOMMON ARCHITECTS. CHECK ALL DIMENSIONS ON SITE. DISCREPANCIES TO BE NOTIFIED TO ARCHITECT. ELEMENTS OF STRUCTURE SHOWN ARE INDICATIVE AND FOR GUIDANCE. FINAL DESIGN TO BE AS STRUCTURAL ENGINEERS DETAILS AND SPECIFICATION.

PROJECT
**LON DEUNANT,
ABERDARON**
for GRWP CYNEFIN

DRAWING TITLE
3D VIEW LOOKING EAST

SCALE	DATE	DRAWN	CHECKED
1:1 @ A3	31/01/25	OR	SV

DRAWING STATUS	PLANNING
-------------------	----------

JOB No	DRAWING No	REVISION
C1113	010	E

AG | **A** **AINSLEY
GOMMON
ARCHITECTS**

THE OLD POLICE STATION, 15 GLYNNE WAY, HAWARDEN, CV3 3HG
Tel: 01244 571 100 | info@ainsleygomon.co.uk | www.ainsleygomon.co.uk
Ainsley Gomon Architects Ltd. Registered in England & Wales No. 4182748
Registered Office: 1 Price Street, Hamilton Square, Birmingham B4 6JN

PRINTED: 18/11/2025 09:45:44

A3

Area Schedule (GIA) 3P2B...

Level	Area
DQR MIN	58 m ²
GROUND FLOOR LEVEL	61.06 m ²
Total	61.06 m ²

Storage - 3P2B BUNG

Name	Area
DQR MIN	2.00 m ²
STORE	0.44 m ²
STORE	1.50 m ²
AC	0.62 m ²
Total	2.56 m ²

B	REVISED WINDOW	25.02.26	AL
A	REVISED MATERIALS	25.02.17	OR
REV	DESCRIPTION	DATE	BY

THIS DRAWING IS THE COPYRIGHT OF AINSLEY GOMMON ARCHITECTS. CHECK ALL DIMENSIONS ON SITE. DISCREPANCIES TO BE NOTIFIED TO ARCHITECT. ELEMENTS OF STRUCTURE SHOWN ARE INDICATIVE AND FOR GUIDANCE. FINAL DESIGN TO BE AS STRUCTURAL ENGINEERS DETAILS AND SPECIFICATION.

PROJECT
ABERDARON
for WILLIAMS HOMES
(BALA)

DRAWING TITLE
3P2B BUNGALOW
(HANDED)

SCALE
1 : 100 @ A3

DATE
01/02/25

DRAWN
OR

CHECKED
SV

DRAWING
STATUS

PLANNING

JOB No
C1113

DRAWING No
060(1)

REVISION
B

AG | **A** **AINSLEY GOMMON ARCHITECTS**


THE OLD POLICE STATION, 15 GLYNNE WAY, HAWARDEN, CH5 3JG
Tel: 01244 537 100 | wales@ainsleygcommon.co.uk | www.ainsleygcommon.co.uk
Ainsley Gomon Architects Ltd. Registered in England & Wales No. 0187948
Registered Office: 1 Price Street, Hamilton Square, Birkenhead CH41 6JH

PRINTED: 26/02/2025 12:19:34

A3

Cynllunio

Derbyn - 06/06/2025

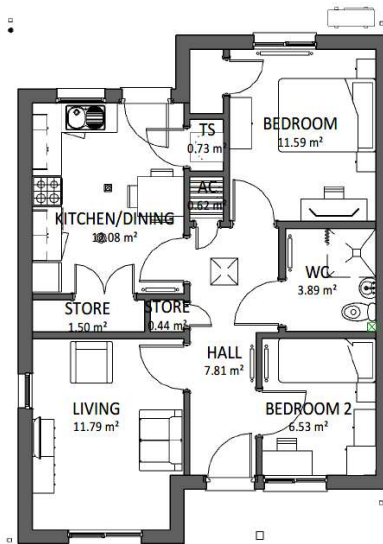

GROUND FLOOR PLAN

SCALE: 1 : 100




FRONT ELEVATION

SCALE: 1 : 100




REAR ELEVATION

SCALE: 1 : 100

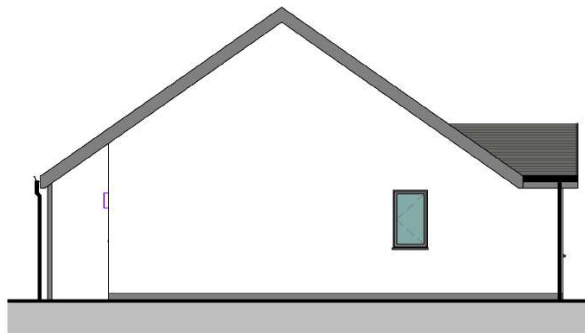

SIDE ELEVATION


SCALE: 1 : 100

 

VISUAL SCALE 1:100 @ A3


Cynllunio

Derbyn - 06/06/2025

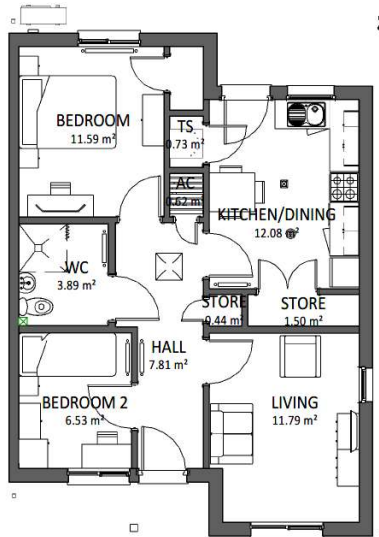


GROUND FLOOR PLAN

SCALE: 1 : 100

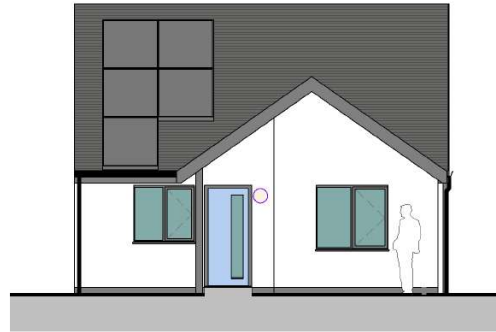

FRONT ELEVATION

SCALE: 1 : 100

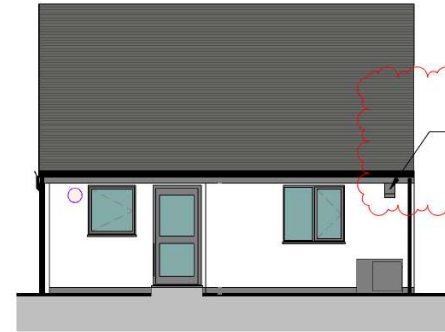

REAR ELEVATION

SCALE: 1 : 100



SIDE ELEVATION

SCALE: 1 : 100

Area Schedule (GIA) 3P2B...	
Level	Area
DQR MIN	58 m ²
GROUND FLOOR LEVEL	61.06 m ²
Total	61.06 m ²

Storage - 3P2B BUNG	
Name	Area
DQR MIN	2.00 m ²
STORE	0.44 m ²
STORE	1.50 m ²
AC	0.62 m ²
Total	2.56 m ²

BAT BOX.
REFER TO
ECOLOGY
REPORT

REV	DESCRIPTION	DATE	BY
C	ECOLOGY NOTES	25.05.07	AL
B	REVISED WINDOW	25.02.26	AL
A	REVISED MATERIALS	25.02.17	OR

THIS DRAWING IS THE COPYRIGHT OF AINSLEY GOMMON ARCHITECTS. CHECK ALL DIMENSIONS ON SITE. DISCREPANCIES TO BE NOTIFIED TO ARCHITECT. ELEMENTS OF STRUCTURE SHOWN ARE INDICATIVE AND FOR GUIDANCE. FINAL DESIGN TO BE AS STRUCTURAL ENGINEERS DETAILS AND SPECIFICATION.

PROJECT
ABERDARON
for WILLIAMS HOMES
(BALA)


DRAWING TITLE
3P2B BUNGALOW

SCALE	DATE	DRAWN	CHECKED
1 : 100 @ A3	01/02/25	OR	SV
DRAWING STATUS			
PLANNING			
JOB No	DRAWING No	REVISION	
C1113	060	C	

AG **A** **AINSLEY GOMMON ARCHITECTS**
THE OLD POLICE STATION, 15 GLYNNE WAY, HAWARDEN, CHS 3HG
Tel: 01244 537 100 | valen@agarchitects.co.uk | www.agarchitects.co.uk
Ainsley Gommon Architects Ltd. Registered in England & Wales No. 4187548
Registered Office: 1 Price Street, Hamilton Square, Birmingham B4H 1AH

PRINTED: 07/05/2025 16:58:54


A3

 

VISUAL SCALE 1:100 @ A3

Cynllunio

Derbyn - 06/06/2025

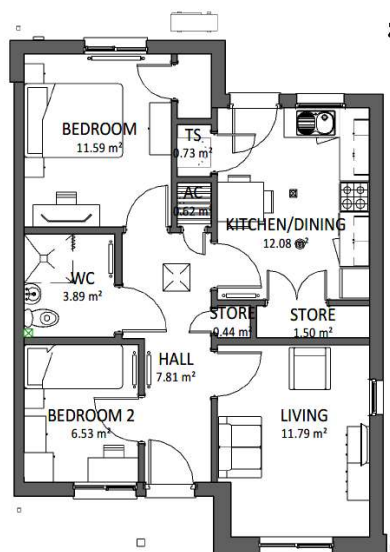


GROUND FLOOR PLAN

SCALE: 1 : 100



FRONT ELEVATION

SCALE: 1 : 100

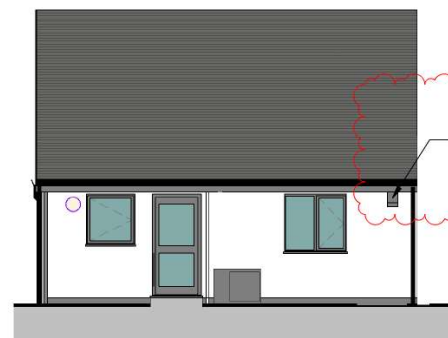

REAR ELEVATION

SCALE: 1 : 100



SIDE ELEVATION

SCALE: 1 : 100

Area Schedule (GIA) 3P2B...

Level	Area
DQR MIN	58 m ²
GROUND FLOOR LEVEL	61.06 m ²
Total	61.06 m ²

BAT BOX.
REFER TO
ECOLOGY
REPORT

Storage - 3P2B BUNG

Name	Area
DQR MIN	2.00 m ²
STORE	0.44 m ²
STORE	1.50 m ²
AC	0.62 m ²
Total	2.56 m ²

REV	DESCRIPTION	DATE	BY
C	ECOLOGY NOTES	25.05.07	AL
B	REVISED WINDOW	25.02.26	AL
A	REVISED MATERIALS	25.02.17	OR

THIS DRAWING IS THE COPYRIGHT OF AINSLEY GOMMON ARCHITECTS. CHECK ALL DIMENSIONS ON SITE. DISCREPANCIES TO BE NOTIFIED TO ARCHITECT. ELEMENTS OF STRUCTURE SHOWN ARE INDICATIVE AND FOR GUIDANCE. FINAL DESIGN TO BE AS STRUCTURAL ENGINEERS DETAILS AND SPECIFICATION.

PROJECT
ABERDARON
for WILLIAMS HOMES
(BALA)

DRAWING TITLE
**3P2B BUNGALOW STONE +
RENDER**

SCALE	DATE	DRAWN	CHECKED
1 : 100 @ A3	14/02/25	OR	SV

DRAWING STATUS
PLANNING

JOB No	DRAWING No	REVISION
C1113	061	C

AG | **A** AINSLEY GOMMON ARCHITECTS


THE OLD POLICE STATION, 15 GLYNNE WAY, HAWARDEN, CHS 3HS
Tel: 01244 537 100 | info@ainsleygomon.co.uk | www.ainsleygomon.co.uk
Ainsley Gomon Architects Ltd. Registered in England & Wales No. 4187948
Registered Office: 1 Price Street, Hamilton Square, Birmingham B1 6JH

PRINTED: 07/05/2025 16:59:17

A3




VISUAL SCALE 1:100 @ A3

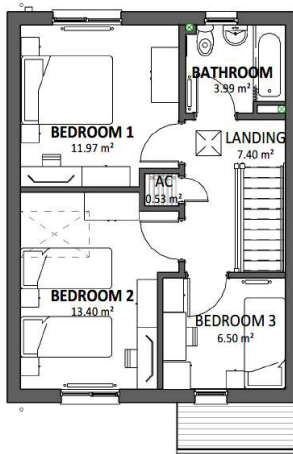

FIRST FLOOR PLAN

SCALE: 1 : 100

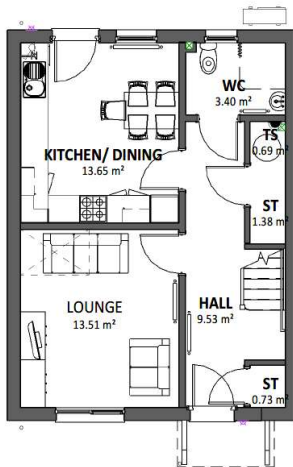

GROUND FLOOR PLAN

SCALE: 1 : 100




FRONT ELEVATION

SCALE: 1 : 100



REAR ELEVATION

SCALE: 1 : 100

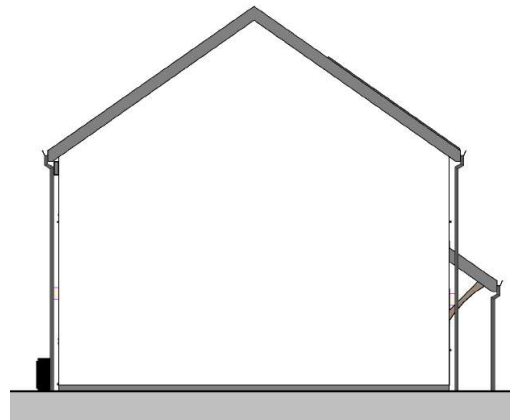

SIDE ELEVATION

SCALE: 1 : 100



VISUAL SCALE 1:100 @ A3

Plot #6

Area Schedule (GIA) 5P3B	
Level	Area
DQR MIN	93 m ²
00 - GROUND FLOOR	47.13 m ²
01 - FIRST FLOOR	47.13 m ²
Total	94.26 m ²

Storage - 5P3B	
Name	Area
DQR MIN	2.50 m ²
AC	0.59 m ²
ST	1.38 m ²
ST	0.73 m ²
Total	2.69 m ²

REV	DESCRIPTION	DATE	BY
B	ECOLOGY NOTES	25.05.07	AL
A	REVISED MATERIALS	25.02.17	OR

THIS DRAWING IS THE COPYRIGHT OF AINSLEY GOMMON ARCHITECTS. CHECK ALL DIMENSIONS ON SITE. DISCREPANCIES TO BE NOTIFIED TO ARCHITECT. ELEMENTS OF STRUCTURE SHOWN ARE INDICATIVE AND FOR GUIDANCE. FINAL DESIGN TO BE AS STRUCTURAL ENGINEERS DETAILS AND SPECIFICATION.

PROJECT
 ABERDARON
 for WILLIAMS HOMES
 (BALA)

DRAWING TITLE
 5P3B HOUSE (HANDED)

SCALE
 1 : 100 @ A3

DATE
 01/02/25

DRAWN
 OR

CHECKED
 SV

DRAWING
 STATUS

PLANNING

JOB No
 C1113

DRAWING No
 063(1)


REVISION
 B

AG | **A** **AINSLEY GOMMON ARCHITECTS**


THE OLD POLICE STATION, 15 GLYNE WAY, HAWARDEN, CHS 3HS
 Tel: 01244 537 100 | w@ainsleygommon.co.uk | www.agarchitects.co.uk
 Ainsley Gommon Architects Ltd. Registered in England & Wales No. 4187448
 Registered Office: 1 Prince Street, Hamilton Square, Birmingham B2 6AA

PRINTED: 07/05/2025 16:59:36


A3

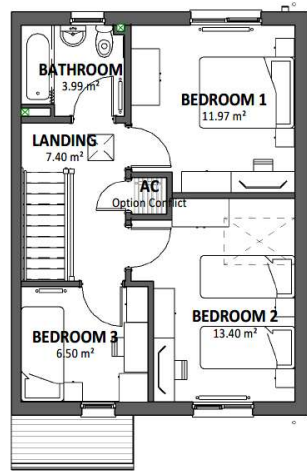**FIRST FLOOR PLAN**

SCALE: 1 : 100

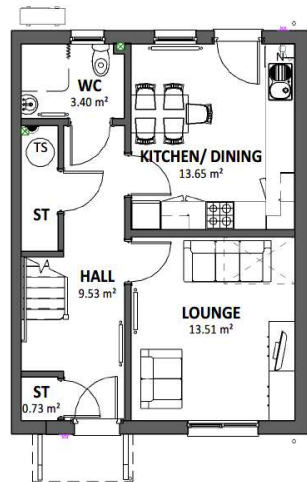**GROUND FLOOR PLAN**


SCALE: 1 : 100

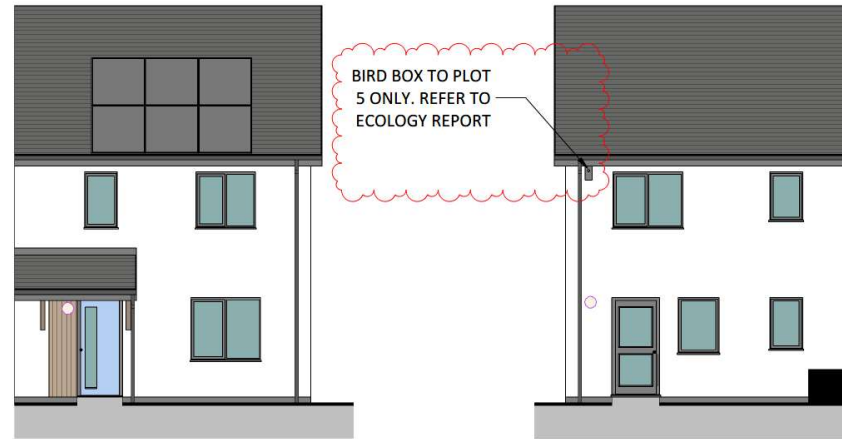**FRONT ELEVATION**


SCALE: 1 : 100

REAR ELEVATION

SCALE: 1 : 100

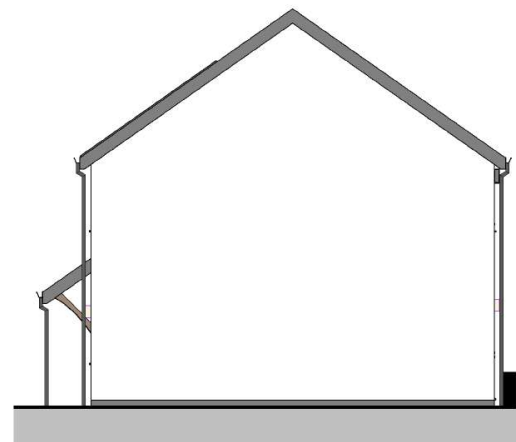**SIDE ELEVATION**

SCALE: 1 : 100

 

VISUAL SCALE 1:100 @ A3

Area Schedule (GIA) 5P3B	
Level	Area
DQR MIN	93 m ²
00 - GROUND FLOOR	47.13 m ²
01 - FIRST FLOOR	47.13 m ²
Total	94.26 m²

Storage - 5P3B	
Name	Area
DQR MIN	2.50 m ²
AC	0.59 m ²
ST	1.38 m ²
ST	0.73 m ²
Total	2.69 m²

REV	DESCRIPTION	DATE	BY
B	ECOLOGY NOTES	25.05.07	AL
A	REVISED MATERIALS	25.02.17	OR

THIS DRAWING IS THE COPYRIGHT OF AINSLEY GOMMON ARCHITECTS. CHECK ALL DIMENSIONS ON SITE. DISCREPANCIES TO BE NOTIFIED TO ARCHITECT. ELEMENTS OF STRUCTURE SHOWN ARE INDICATIVE AND FOR GUIDANCE. FINAL DESIGN TO BE AS STRUCTURAL ENGINEERS DETAILS AND SPECIFICATION.

PROJECT
ABERDARON
for WILLIAMS HOMES
(BALA)

DRAWING TITLE
5P3B HOUSE

SCALE: 1 : 100 @ A3 | DATE: 01/02/25 | DRAWN: OR | CHECKED: SV

DRAWING STATUS: **PLANNING**


JOB No: C1113 | DRAWING No: 063 | REVISION: B

AG | **A** | **AINSLEY GOMMON ARCHITECTS**

THE OLD POLICE STATION, 15 GLYNNE WAY, HAWARDEN, CHS 3HS
Tel: 01244 537 100 | wales@agarchitects.co.uk | www.agarchitects.co.uk
Ainsley Gommon Architects Ltd. Registered in England & Wales No. 4187948
Registered Office: 1 Prince Street, Hamilton Square, Birkbeck CH1 6JH

PRINTED: 07/05/2025 15:35:54

A3

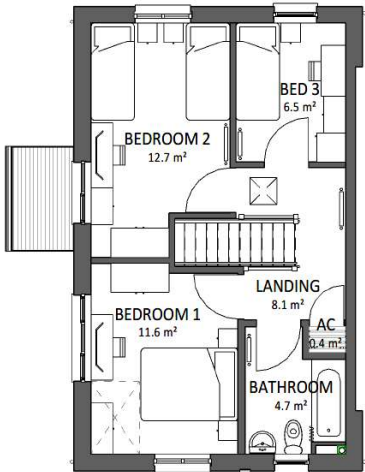

FIRST FLOOR PLAN

SCALE: 1 : 100



FRONT ELEVATION

SCALE: 1 : 100




REAR ELEVATION

SCALE: 1 : 100

Area Schedule (GIA) 5P3B SE	
Level	Area
DQR MIN	93 m ²
FIRST FLOOR	46.58 m ²
GROUND FLOOR	46.58 m ²
Total	93.17 m ²

Storage - 5P3B SE	
Name	Area
DQR MIN	2.50 m ²
STORE	1.95 m ²
STORE	0.87 m ²
AC	0.41 m ²
Total	3.23 m ²

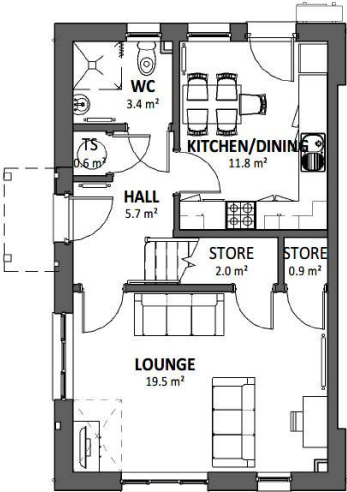


GROUND FLOOR PLAN

SCALE: 1 : 100



SIDE ELEVATION - ENTRANCE

SCALE: 1 : 100

 

VISUAL SCALE 1:100 @ A3

A	POSTS TO CANOPY	25.02.26	AL
REV	DESCRIPTION	DATE	BY

THIS DRAWING IS THE COPYRIGHT OF AINSLEY GOMMON ARCHITECTS. CHECK ALL DIMENSIONS ON SITE. DISCREPANCIES TO BE NOTIFIED TO ARCHITECT. ELEMENTS OF STRUCTURE SHOWN ARE INDICATIVE AND FOR GUIDANCE. FINAL DESIGN TO BE AS STRUCTURAL ENGINEERS DETAILS AND SPECIFICATION.

PROJECT
ABERDARON
for WILLIAMS HOMES
(BALA)

DRAWING TITLE
5P3B SIDE ENTRY

SCALE	DATE	DRAWN	CHECKED
1 : 100 @A3	01/02/25	OR	SV

DRAWING STATUS	PLANNING
----------------	----------

JOB No	DRAWING No	REVISION
C1113	065	A

AG

A

AINSLEY GOMMON ARCHITECTS

THE OLD POLICE STATION, 15 GLYNNE WAY, HAWARDEN, CH5 3NS
Tel: 01244 537 100 | wales@agarchitects.co.uk | www.agarchitects.co.uk
Ainsley Gommon Architects Ltd. Registered in England & Wales No. 4187948
Registered Office: 1 Price Street, Hamilton Square, Birkenhead CH41 6JN

PRINTED: 26/02/2025 08:37:31



FIRST FLOOR PLAN

SCALE: 1:100



GROUND FLOOR PLAN

SCALE: 1:100



FRONT ELEVATION

SCALE: 1:100




REAR ELEVATION

SCALE: 1:100



SIDE ELEVATION

SCALE: 1:100

 

VISUAL SCALE 1:100 @ A3

Area Schedule (GIA) 7P4B 114 m² DQR MIN	
Level	Area
00 - GROUND FLOOR	68.80 m²
01 - FIRST FLOOR	46.23 m²
Total	115.03 m²

Storage - 7P4B 3 m² DQR MIN	
Name	Area
A/C	0.43 m²
ST	0.53 m²
ST	1.27 m²
ST	0.82 m²
Total	3.04 m²

REV	DESCRIPTION	DATE	BY

THIS DRAWING IS THE COPYRIGHT OF AINSLEY GOMMON ARCHITECTS. CHECK ALL DIMENSIONS ON SITE. DISCREPANCIES TO BE NOTIFIED TO ARCHITECT. ELEMENTS OF STRUCTURE SHOWN ARE INDICATIVE AND FOR GUIDANCE. FINAL DESIGN TO BE AS STRUCTURAL ENGINEERS DETAILS AND SPECIFICATION.

PROJECT
ABERDARON
for WILLIAMS HOMES
(BALA)

DRAWING TITLE
7P4B (HANDED)

SCALE	DATE	DRAWN	CHECKED
1:100 @A3	21/11/25	IO	AL

DRAWING STATUS	PLANNING
----------------	----------

JOB No	DRAWING No	REVISION
C1113	067(1)	

AG | **A** **AINSLEY GOMMON ARCHITECTS**

THE OLD POLICE STATION, 15 SILVER WAT, LAMARSDON, CV5 9DS
Tel: 01454 531 181 | info@ainsleygommon.co.uk | www.ainsleygommon.co.uk
Ainsley Gomon Architects Ltd. Registered in England & Wales. No. 1057965
Registered Office: 1 Fife Street, Leicester Square, Birmingham B2 4JH

PRINTED: 25/11/2025 11:42:24

A3











