


22/09/25

Adran Cynllunio - Cyngor Gwynedd

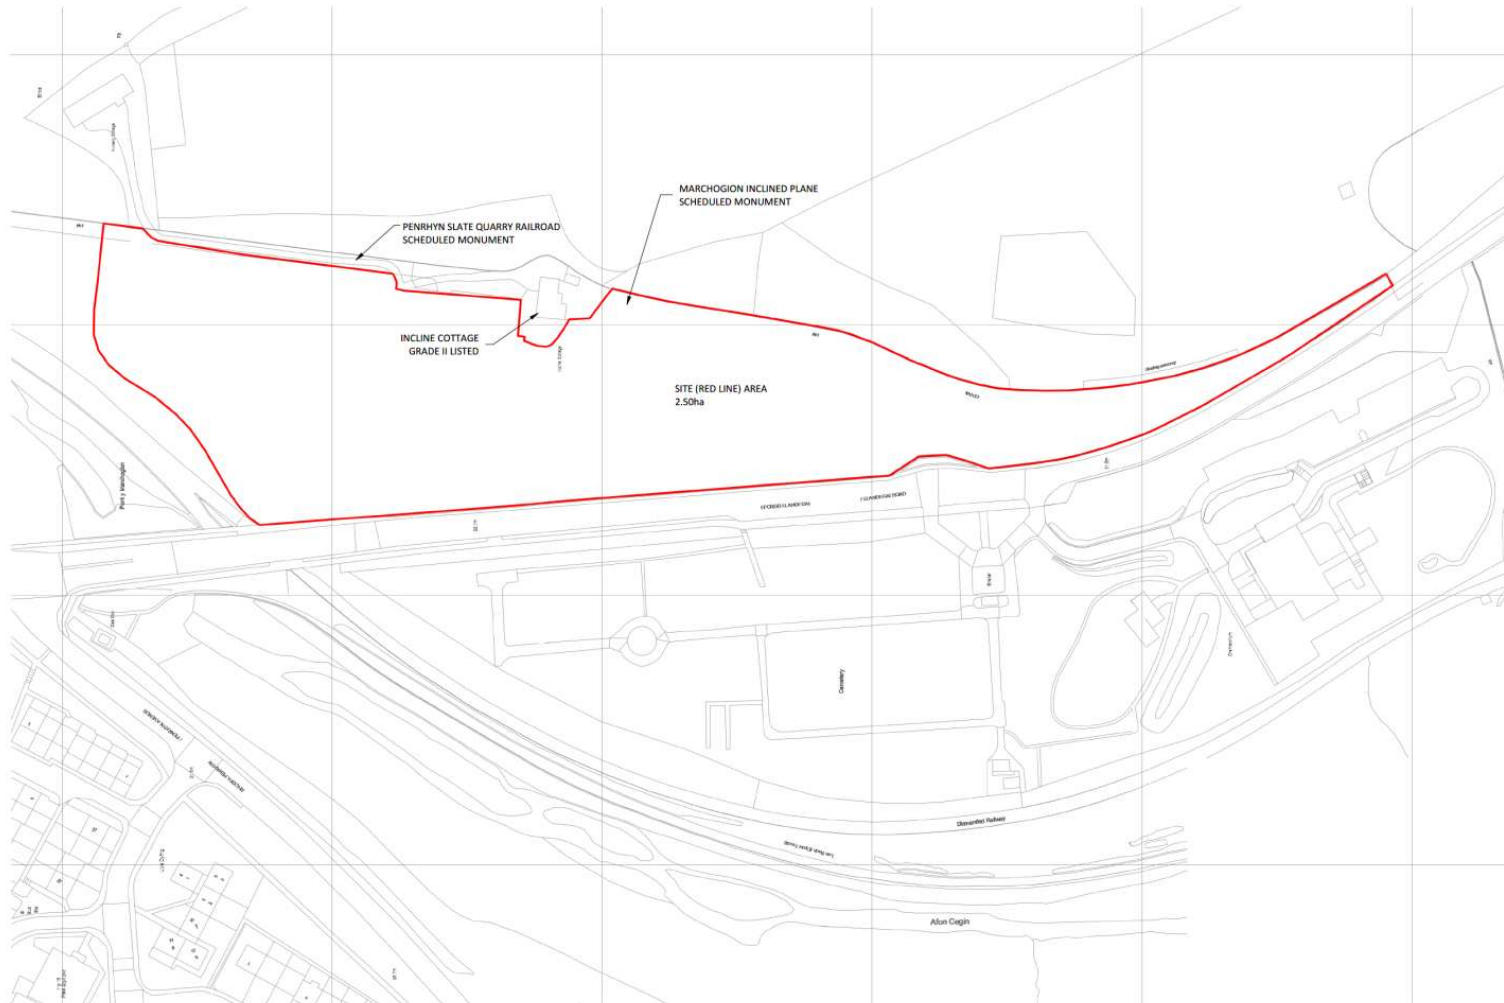

1 SITE - LOCATION PLAN

SCALE: 1 : 1250

REV	DESCRIPTION	DATE	BY

THIS DRAWING IS THE COPYRIGHT OF AINSLEY GOMMON ARCHITECTS. CHECK ALL DIMENSIONS ON SITE. DISCREPANCIES TO BE NOTIFIED TO ARCHITECT. ELEMENTS OF STRUCTURE SHOWN ARE PROTECTIVE AND FOR GUIDANCE. FINAL DESIGN TO BE AS STRUCTURAL ENGINEER DETAILS AND SPECIFICATIONS.

PROJECT
INCLINE FIELDS
for WILLIAMS HOMES

DRAWING TITLE
PLANNING - LOCATION PLAN

SCALE	DATE	DRAWN	CHECKED
1:1250 @ A2	06/12/22	NG	SV

DRAWING STATUS	PLANNING
----------------	----------

JOB No	DRAWING No	REVISION
--------	------------	----------

C1124 002

AG **A** **AINSLEY GOMMON ARCHITECTS**

THE OLD POLICE STATION, 15 GLYNNE WAY, HARMARDEN, CHS 3HS
Tel: 01244 521 180 | email@ainsleygomon.co.uk | www.ainsleygomon.co.uk
Ainsley Gomon Architects Ltd. Registered in England & Wales No. 418748
Registered Office: 1 Price Street, Hamilton Square, Birkbeck CH1 6JH

PRINTED: 12/12/2024 11:09:33

A2



VISUAL SCALE 1:1250 @ A2

22/09/25

Adran Cynllunio - Cyngor Gwynedd



A	NEW TOPO ADDED	16.04.25	ED
REV	DESCRIPTION	DATE	BY

THIS DRAWING IS THE COPYRIGHT OF AINSLEY GOMMON ARCHITECTS. CHECK ALL DIMENSIONS ON SITE. DIMENSIONS FROM SURVEY TO SURVEY. ELEMENTS OF STRUCTURE SHOWN ARE INDICATIVE AND FOR GUIDANCE. PLEASE REFER TO THE ARCHITECTURAL DRAWINGS FOR DETAILED INFORMATION.

PROJECT
INCLINE FIELDS
for WILLIAMS HOMES

DRAWING TITLE
PLANNING - EXISTING SITE PLAN

SCALE	DATE	DRAWN	CHECKED
1:1000@A2	20/11/15	ED	SV
DRAWING STATUS	PLANNING		
JOB No	DRAWING No	REVISION	
C1124	001	A	

AG AINSLEY GOMMON ARCHITECTS


THE OLD POLICE STATION, 15 GYLYNNE WAY, NEWBARDEN, CHS 3NS
Tel: 01244 537 100 | info@agarchitects.co.uk | www.agarchitects.co.uk
Ainsley Gomon Architects Ltd. Registered in England & Wales No. 078784
Registered Office: 1 Prior Street, Hamilton Square, Birmingham B2H 3JN

PRINTED: 16/04/2025 16:28:12

A2

1 | EXISTING SITE PLAN

SCALE: 1:1000

 

0m 20m 40m 60m 80m 100m

VISUAL SCALE 1:1000 @ A2

Cynllun Diwygiedig Amended Plan


Cynllunio
Deddf - 21/11/2025

HOUSING MIX

- 53m² 2P1B APARTMENT x 8
TOTAL GIFA: 424m²
- 60m² 3P2B APARTMENT x 6
TOTAL GIFA: 360m²
- 59m² 3P2B BUNGALOW x 5
TOTAL GIFA: 295m²
- 83m² 4P2B HOUSE x 13
TOTAL GIFA: 1079m²
- 93m² 5P3B HOUSE x 4
TOTAL GIFA: 372m²
- 93m² 5P3B DUAL ASPECT HOUSE x 6
TOTAL GIFA: 558m²
- 109m² 5P3B SUPPORTED LIVING BUNGALOW x 1
TOTAL GIFA: 109m²
- 94m² 5P3B WIDE FRONTAGE x 2
TOTAL GIFA: 188m²
- 115m² 7P4B HOUSE x 2
TOTAL GIFA: 230m²
- 158m² 8P5B HOUSE x 1
TOTAL GIFA: 158m²

TOTAL OF 48 UNITS
TOTAL GIFA: 3773m²



 

Cynllun Diwygiedig Amended Plan



0m 20m 40m 60m 80m 100m

VISUAL SCALE 1:1000 @ A2



F	UPDATED ATTENUATION BASIN AND FOOTPATH	19.11.25	ED
E	BUS STOP CONNECTION REMOVED	22.07.25	ED
D	REVISED WG DRAWING PACKAGE ISSUE	08.05.25	ED
C	WG DRAWING PACKAGE ISSUE	23.12.25	ED
B	LANDSCAPING COORDINATION	16.12.24	ED
A	PAC ISSUE	13.12.24	ED
REV	DESCRIPTION	DATE	BY

THIS DRAWING IS THE COPYRIGHT OF AINSLEY GOMMON ARCHITECTS. CHECK ALL DIMENSIONS ON SITE. DISCREPANCIES TO BE NOTIFIED TO ARCHITECT. ELEMENTS OF STRUCTURE, MATERIALS AND FINISHES ARE FOR GUIDANCE. FINAL DESIGN TO BE AS STRUCTURAL ENGINEERS DETAILS AND SPECIFICATION.

PROJECT
INCLINE FIELDS
for WILLIAMS HOMES

DRAWING TITLE
PROPOSED WIDER MASTERPLAN

SCALE	DATE	DRAWN	CHECKED
1 : 1000 @ A2	12/12/22	ED	SV
DRAWING STATUS	PLANNING		
JOB No	DRAWING No	REVISION	
C1124	009	F	

AG AINSLEY GOMMON ARCHITECTS

THE OLD POLICE STATION, 15 GLYNNING WAY, HAWARDEN, CH5 3HG
Tel: 01244 537 100 | info@ainsleygomon.co.uk | www.ainsleygomon.co.uk
Ainsley Gomon Architects Ltd. Registered in England & Wales No. 4187448
Registered Office: 1 Price Street, Hamilton Square, Birmingham B1 1AA

PRINTED: 20/11/2025 11:09:01

A2

1 | PROPOSED WIDER MASTERPLAN

SCALE: 1:1000

Cynllun Diwygiedig Amended Plan



G	UPDATED ATTENUATION BASIN AND FOOTPAHT	21.11.25	ED
F	BUS STOP CONNECTION REMOVED	22.07.25	ED
E	HOUSE PLANS REVISED FOR WG	14.05.25	IO
D	REVISED WG DRAWING PACKAGE ISSUE	08.05.25	ED
C	WG DRAWING PACKAGE ISSUE	23.12.25	IO
B	LANDSCAPING COORDINATION	16.12.24	ED
A	PAC ISSUE	13.12.24	ED
REV	DESCRIPTION	DATE	BY

THIS DRAWING IS THE COPYRIGHT OF AINSLEY GOMMON ARCHITECTS. CHECK ALL DIMENSIONS ON SITE. DISCREPANCIES TO BE NOTIFIED TO ARCHITECT. ELEMENTS OF STRUCTURE SHOWN ARE INDICATIVE AND FOR GUIDANCE. FINAL DESIGN TO BE AS STRUCTURAL ENGINEERS DETAILS AND SPECIFICATION.

PROJECT
INCLINE FIELDS
for WILLIAMS HOMES

DRAWING TITLE
PROPOSED 3D VIEW

SCALE	DATE	DRAWN	CHECKED
@A3	08/29/24	ED	SV
DRAWING STATUS	PLANNING		
JOB No	DRAWING No	REVISION	
C1124	008	G	



THE OLD POLICE STATION, 15 GLYNNE WAY, HAWARDEN, CHS 3HS
Tel: 01464 537 100 | info@ainsleygomon.co.uk | www.ainsleygomon.co.uk
Ainsley Gomon Architects Ltd. Registered in England & Wales No. 4187946
Registered Office: 1 Price Street, Hamilton Square, Birmingham B1 1LN

PRINTED: 21/11/2025 15:21:51

A3



PROPOSED AERIAL 3D VIEW



AA | AA - SITE SECTION - WEST
SCALE: 1:500



BB | BB - SITE SECTION - SOUTH
SCALE: 1:500



CC | CC - SITE SECTION - NORTH
SCALE: 1:500



DD | DD - SITE SECTION - SOUTH
SCALE: 1:500

0m 10m 20m 30m 40m 50m
VISUAL SCALE 1:500 @ A1



SITE SECTION KEY

#	QUARTERLY ATTENUATION BASIN AND FOOTPRINT	21.11.25	ED
#	PAVING CONNECTION FINISHED	22.07.25	ED
#	HOUSE PLANS REVISED FOR WIS	14.05.25	ED
#	PROVIDE AND FINISHING PACKAGE ISSUE	06.05.25	ED
#	PAVING CONNECTION FINISHED	21.11.25	ED
#	PAVING CONNECTION FINISHED	21.11.25	ED

THIS DOCUMENT IS THE PROPERTY OF AINSLEY GOMMON ARCHITECTS. IT IS TO BE USED FOR THE PROJECT AND NOT TO BE REPRODUCED OR COPIED IN ANY FORM OR BY ANY MEANS WITHOUT THE WRITTEN PERMISSION OF AINSLEY GOMMON ARCHITECTS. IT IS TO BE DESTROYED WHEN NO LONGER REQUIRED.

PROJECT
INCLINE FIELDS
for WILLIAMS HOMES

DRAWING TITLE
SITE SECTIONS

SCALE	DATE	DRAWN	CHECKED
As Indicated @ A1	30/08/24	ED	SV
DRAWING STATUS	PLANNING		
JOB No.	DATE	REVISION	
C1124 007	F		

AG AINSLEY GOMMON ARCHITECTS

THE OLD POLICE STATION, 15 GLANVILLE WAY, MANABEN, CV10 2HG
Tel: 01203 857 857 - info@ainsleygommon.co.uk - www.ainsleygommon.co.uk
Ainsley GOMMON ARCHITECTS Ltd. Registered in England & Wales (No. 0447846)
Registered Office: 1 Pine Street, Manabene Square, Manabene CV10 2HG

PRINTED: 22/11/2025 15:22:41

22/09/25

Adran Cynllunio - Cyngor Gwynedd



FIRST FLOOR PLAN

SCALE: 1 : 100



GROUND FLOOR PLAN

SCALE: 1 : 100



FRONT ELEVATION

SCALE: 1 : 100



REAR ELEVATION

SCALE: 1 : 100



SIDE ELEVATION

SCALE: 1 : 100

2P1B FLAT GIFA	
DQR MIN	53 m²
FLAT 1	48.1 m²
FLAT 2	50.4 m²
FLAT 3	56.0 m²
FLAT 4	55.1 m²

PLOTS 41-44

2P1B FLAT STORAGE	
DQR MIN	1.5m²
FLAT 1	
STORE	1.2 m²
A/C	0.6 m²
	1.8 m²
FLAT 2	
A/C	0.4 m²
ST	1.6 m²
	2.0 m²
FLAT 3	
ST	1.0 m²
A/C	0.5 m²
	1.5 m²
FLAT 4	
STORE	1.5 m²
A/C	0.6 m²
	2.1 m²

REV	DESCRIPTION	DATE	BY
B	LAYOUTS REVISED, BIRD AND BAT BOXES ADDED	14.05.25	ID
A	WG DRAWING PACKAGE ISSUE	23.12.25	ED

THIS DRAWING IS THE COPYRIGHT OF AINSLEY GOMMON ARCHITECTS. ORDER AND HANDLING OF ANY INQUIRIES TO BE NOTIFIED TO ARCHITECT. ELEMENTS OF CONSTRUCTION SHOWN ARE INDICATIVE AND FOR GUIDANCE. FROM DESIGN TO BE ALL STRUCTURAL, ENGINEERING DETAILS AND SPECIFICATIONS.

PROJECT
INLINE FIELDS
for WILLIAMS HOMES

DRAWING TITLE
2P1B APARTMENT (HANDED)


SCALE	DATE	DRAWN	CHECKED
1 : 100 @ A2	12/08/24	OR	SV
DRAWING STATUS	PLANNING		
JOB No	DRAWING No	REVISION	
C1124	070(1)	B	

AG AINSLEY GOMMON ARCHITECTS

THE OLD POLICE STATION, 15 CLYTHME WAY, HARRISON, CHS 2HS
Tel: 01244 517 100 | www.ainsleygommonarchitects.co.uk | www.agarchitects.co.uk
Ainsley Gomon Architects Ltd. Registered in England & Wales No. 4187948
Registered Office: 1 Price Street, Hamilton Square, Birmingham B1 1AA

PRINTED: 15/05/2025 11:13:49

A2

 

VISUAL SCALE 1:100 @ A2

22/09/25

Adran Cynllunio - Cyngor Gwynedd



FIRST FLOOR PLAN

SCALE: 1 : 100



GROUND FLOOR PLAN

SCALE: 1 : 100

BIRD BOX TO PLOT 45-48 ONLY.
REFER TO LANDSCAPE PLAN



FRONT ELEVATION

SCALE: 1 : 100



REAR ELEVATION

SCALE: 1 : 100

BAT BOX TO PLOT 45-48 ONLY.
REFER TO LANDSCAPE PLAN



SIDE ELEVATION

SCALE: 1 : 100

2P1B FLAT GIFA	
DQR MIN	53 m ²
FLAT 1	48.1 m ²
FLAT 2	50.4 m ²
FLAT 3	56.0 m ²
FLAT 4	55.1 m ²

PLOTS 45-48

2P1B FLAT STORAGE	
DQR MIN	1.5m ²
FLAT 1	
STORE	1.2 m ²
A/C	0.6 m ²
	1.8 m ²
FLAT 2	
A/C	0.4 m ²
ST	1.6 m ²
	2.0 m ²
FLAT 3	
ST	1.0 m ²
A/C	0.5 m ²
	1.5 m ²
FLAT 4	
STORE	1.5 m ²
A/C	0.6 m ²
	2.1 m ²

B	LAYOUTS REVISED, BIRD AND BAT BOXES ADDED	14.05.25	IO
A	W/C DRAWING PACKAGE ISSUE	23.12.25	ED
REV	DESCRIPTION	DATE	BY

THIS DRAWING IS THE COPYRIGHT OF AINSLEY COMMON ARCHITECTS. CHECK ALL DIMENSIONS ON SITE. DISCREPANCIES TO BE NOTIFIED TO ARCHITECT. CLOSURES OF STRUCTURAL SYSTEMS ARE INDICATED AND FOR GUIDANCE. FINAL DESIGN TO BE AS STRUCTURAL ENGINEERS DETAILS AND SPECIFICATION.

PROJECT
INCLINE FIELDS
for WILLIAMS HOMES

DRAWING TITLE
2P1B APARTMENT


SCALE	DATE	DRAWN	CHECKED
1:100 @ A2	12/08/24	OR	SV
DRAWING STATUS	PLANNING		
JOB No	DRAWING No	REVISION	
C1124	070	B	

AG AINSLEY COMMON ARCHITECTS

THE OLD POLICE STATION, 15 GUNNE WAY, HARNABEDD, CHS 395
Tel: 01344 537 100 | info@ainsleycommonarchitects.co.uk | www.ainsleycommonarchitects.co.uk
Ainsley Common Architects Ltd. Registered in England & Wales No. 4487946
Registered Office: 1 Prince Street, Harnabedd Square, Harnabedd CHS 395

PRINTED: 15/05/2025 11:04:39


A2

 

VISUAL SCALE 1:100 @ A2

22/09/25

Adran Cynllunio - Cyngor Gwynedd

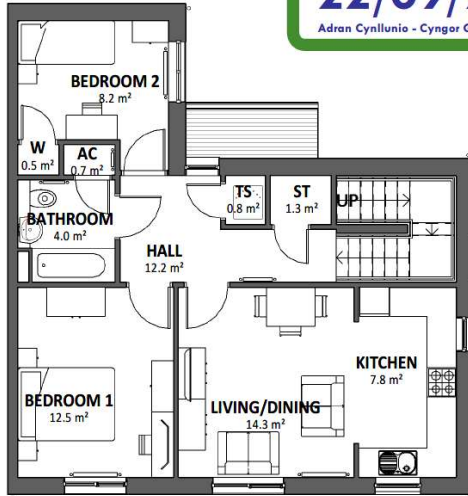

FIRST FLOOR PLAN

SCALE: 1 : 100



FRONT ELEVATION

SCALE: 1 : 100



SIDE ELEVATION

SCALE: 1 : 100

PLOTS 31-32

3P2B FLAT GIFA


DQR MIN	65 m ²
GROUND FLOOR	56.7 m ²
FIRST FLOOR	65.5 m ²

3P2B FLAT GROUND FLOOR

DQR MIN	2 m ²
ST	1.4 m ²
AC	0.6 m ²

3P2B FLAT FIRST FLOOR

DQR MIN	2 m ²
ST	1.3 m ²
AC	0.7 m ²

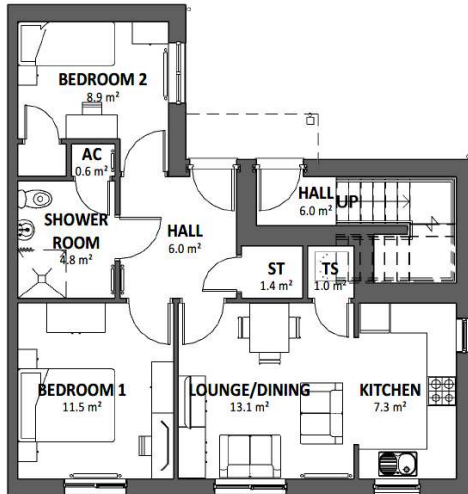


GROUND FLOOR PLAN

SCALE: 1 : 100



REAR ELEVATION

SCALE: 1 : 100

 

VISUAL SCALE 1:100 @ A3

REV	DESCRIPTION	DATE	BY
B	LAYOUTS REVISED.	14.05.25	ID
A	WG DRAWING PACKAGE ISSUE	23.12.25	ED

THIS DRAWING IS THE COPYRIGHT OF AINSLEY COMMON ARCHITECTS. CHECK ALL DIMENSIONS ON SITE. DISCREPANCIES TO BE NOTIFIED TO ARCHITECT. ELEMENTS OF STRUCTURE SHOWN ARE INDICATIVE AND FOR GUIDANCE. FINAL DESIGN TO BE AS STRUCTURAL ENGINEERS DETAILS AND SPECIFICATION.

PROJECT
INCLINE FIELDS
for WILLIAMS HOMES

DRAWING TITLE
3P2B APARTMENT
(HANDED)

SCALE	DATE	DRAWN	CHECKED
1 : 100 @ A3	12/08/24	OR	SV
DRAWING STATUS	PLANNING	JOB No	DRAWING No
		C1124	071(1)
REVISION	B		

AG AINSLEY COMMON ARCHITECTS

THE OLD POLICE STATION, 15 GLYNNE WAY, HAWARDEN, CHS 3NS
Tel: 01244 537 100 | info@ainsleycommon.co.uk | www.ainsleycommon.co.uk

Ainsley Common Architects Ltd. Registered in England & Wales No. 4187948
Registered Office: 1 Priu Street, Hamilton Square, Birmingham B4 6LN

PRINTED: 15/05/2025 14:07:00

A3

22/09/25

Adran Cynllunio - Cyngor Gwynedd



FIRST FLOOR PLAN

SCALE: 1 : 100



FRONT ELEVATION

SCALE: 1 : 100



SIDE ELEVATION

SCALE: 1 : 100



GROUND FLOOR PLAN

SCALE: 1 : 100



REAR ELEVATION

SCALE: 1 : 100



SIDE ELEVATION 2

SCALE: 1 : 100

3P2B FLAT GIFA	
DQR MIN	65 m ²
GROUND FLOOR	56.7 m ²
FIRST FLOOR	65.5 m ²

3P2B FLAT GROUND FLOOR	
DQR MIN	2 m ²
ST	1.4 m ²
AC	0.6 m ²

3P2B FLAT FIRST FLOOR	
DQR MIN	2 m ²
ST	1.3 m ²
AC	0.7 m ²

PLOTS 12-13

REV	DESCRIPTION	DATE	BY
B	LAYOUTS REVISED.	14.05.25	JO
A	WG DRAWING PACKAGE ISSUE	23.12.25	ED

THIS DRAWING IS THE COPYRIGHT OF AINSLEY COMMON ARCHITECTS. CHECK ALL DIMENSIONS ON SITE. DIMENSIONS TO BE NOTED TO ARCHITECT. ELEMENTS OF STRUCTURE SHOWN ARE INDICATIVE AND FOR GUIDANCE. FINAL DESIGN TO BE AS STRUCTURAL ENGINEER'S DESIGN AND APPROVAL.

PROJECT
INCLINE FIELDS
for WILLIAMS HOMES


DRAWING TITLE
3P2B APARTMENT (DETACHED)

SCALE	DATE	DRAWN	CHECKED
1 : 100 @ A2	12/09/24	SV	SV
DRAWING	PLANNING		
STATUS			
JOB No	DRAWING No	REVISION	
C1124	071(2)	B	


AG AINSLEY COMMON ARCHITECTS
THE OLD POLICE STATION, 15 GLYNNE WAY, HAWARDEN, CHS 3HS.
Tel: 01244 517 100 | www.ainsleycommon.co.uk | www.agarchitects.co.uk
Ainsley Common Architects Ltd. Registered in England & Wales No. 1487884
Registered Office: 1 Price Street, Hanston Square, Birmingham B44 6JA

PRINTED: 15/05/2025 10:52:10

A2

 

VISUAL SCALE 1:100 @ A2

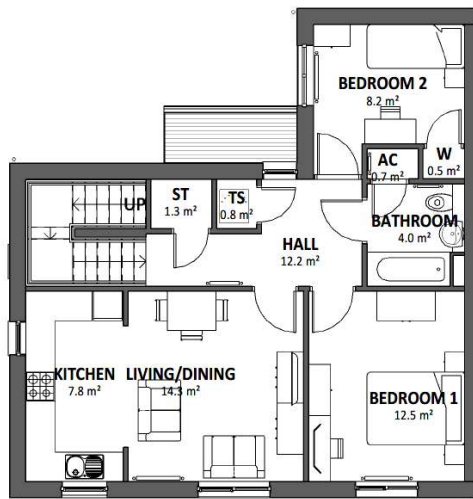


FIRST FLOOR PLAN

SCALE: 1 : 100

22/09/25

Adran Cynllunio - Cyngor Gwynedd

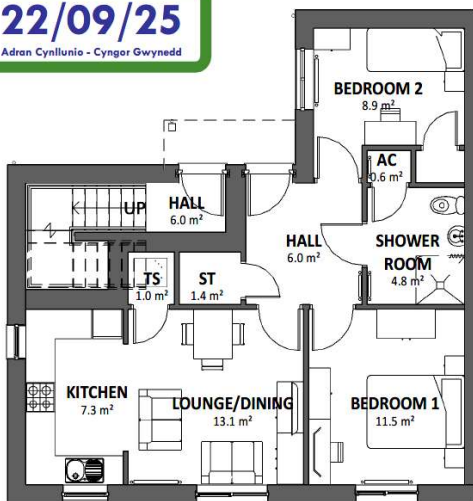

GROUND FLOOR PLAN

SCALE: 1 : 100



FRONT ELEVATION

SCALE: 1 : 100



SIDE ELEVATION

SCALE: 1 : 100

PLOTS 29-30

3P2B FLAT GIFA	
DQR MIN	65 m ²
GROUND FLOOR	56.7 m ²
FIRST FLOOR	65.5 m ²

3P2B FLAT GROUND FLOOR

DQR MIN	2m ²
ST	1.4 m ²
AC	0.6 m ²

3P2B FLAT FIRST FLOOR

DQR MIN	2m ²
ST	1.3 m ²
AC	0.7 m ²

Connecting to adjacent #31-32



REAR ELEVATION

SCALE: 1 : 100



VISUAL SCALE 1:100 @ A3

REV	DESCRIPTION	DATE	BY
B	LAYOUTS REVISED.	14.05.25	ID
A	WG DRAWING PACKAGE ISSUE	23.12.25	ED

THIS DRAWING IS THE COPYRIGHT OF AINSLEY GOMMON ARCHITECTS. CHECK ALL DIMENSIONS ON SITE. DISCREPANCIES TO BE NOTIFIED TO ARCHITECT. ELEMENTS OF STRUCTURE SHOWN ARE INDICATIVE AND FOR GUIDANCE. FINAL DESIGN TO BE AS STRUCTURAL ENGINEERS DETAILS AND SPECIFICATION.

PROJECT
INCLINE FIELDS
for WILLIAMS HOMES

DRAWING TITLE
3P2B APARTMENT

SCALE	DATE	DRAWN	CHECKED
1 : 100 @ A3	12/08/24	OR	SV
DRAWING STATUS	PLANNING		
JOB No	DRAWING No	REVISION	
C1124	071	B	

AG | **A** AINSLEY GOMMON ARCHITECTS


THE OLD POLICE STATION, 15 GLYNNE WAY, HAWARDEN, CH5 3NS
Tel: 01244 537 100 | wales@agarchitects.co.uk | www.agarchitects.co.uk
Ainsley Gomon Architects Ltd. Registered in England & Wales No. 4187948
Registered Office: 1 Price Street, Hamilton Square, Brakenhead CH41 6JH

PRINTED: 15/05/2025 14:49:18

A3

22/09/25

Adran Cynllunio - Cyngor Gwynedd

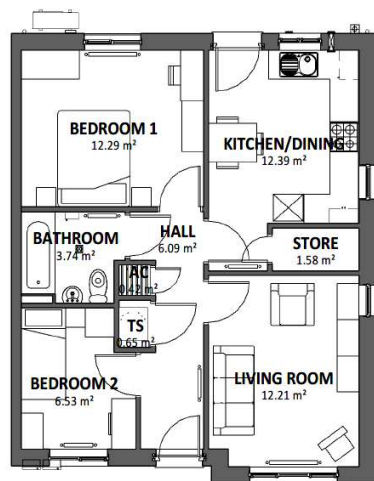

GROUND FLOOR PLAN

SCALE: 1 : 100



REAR ELEVATION

SCALE: 1 : 100

BAT BOX TO PLOT 17 ONLY. REFER TO LANDSCAPE PLAN


PV's to front of Plot #7
PV's to rear of Plot #17



FRONT ELEVATION

SCALE: 1 : 100

BIRD BOX TO PLOT 17 ONLY.
REFER TO LANDSCAPE PLAN

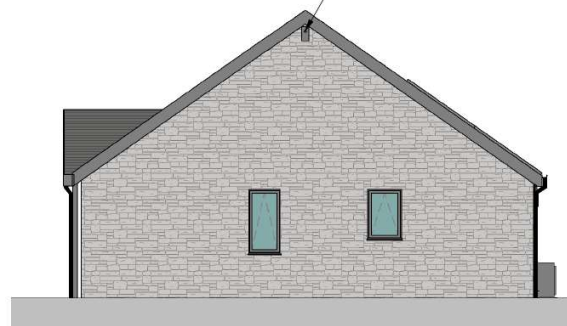

SIDE ELEVATION

SCALE: 1 : 100



VISUAL SCALE 1:100 @ A3

3P2B BUNGALOW GIFA

DQR MIN	58 m ²
Area	58.8 m ²

TYPE A BUNGALOW STORAGE

Name	Area
DQR MIN	2 m ²
AC	0.4 m ²
STORE	1.6 m ²
	2.0 m ²

PLOTS 7, 17

REV	DESCRIPTION	DATE	BY
B	LAYOUTS REVISED. BIRD AND BAT BOXES ADDED	14.05.25	IO
A	WG DRAWING PACKAGE ISSUE	23.12.25	ED

THIS DRAWING IS THE COPYRIGHT OF AINSLEY GOMMON ARCHITECTS. CHECK ALL DIMENSIONS ON SITE. DISCREPANCIES TO BE NOTIFIED TO ARCHITECT. ELEMENTS OF STRUCTURE SHOWN ARE INDICATIVE AND FOR GUIDANCE. FINAL DESIGN TO BE AS STRUCTURAL ENGINEERS DETAILS AND SPECIFICATION.

PROJECT
INCLINE FIELDS
for WILLIAMS HOMES

DRAWING TITLE
3P2B BUNGALOW TYPE A
(HANDED)

SCALE
1 : 100 @ A3

DRAWING
STATUS
PLANNING

JOB No
C1124

DRAWING No
072(1)

REVISION
B

AG | **A** AINSLEY GOMMON ARCHITECTS


THE OLD POLICE STATION, 15 GLYNNE WAY, HAWARDEN, CH5 3HG
Tel: 01244 577 100 | info@ainsleygomon.co.uk | www.ainsleygomon.co.uk
Ainsley Gomon Architects Ltd. Registered in England & Wales No. 4187948
Registered Office: 1 Priar Street, Hamilton Square, Birmingham B4M 4JH

PRINTED: 15/05/2025 11:54:54

A3

22/09/25

Adran Cynllunio - Cyngor Gwynedd

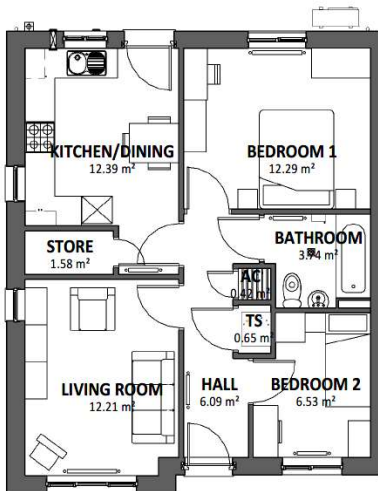

GROUND FLOOR PLAN

SCALE: 1 : 100




REAR ELEVATION

SCALE: 1 : 100



FRONT ELEVATION

SCALE: 1 : 100

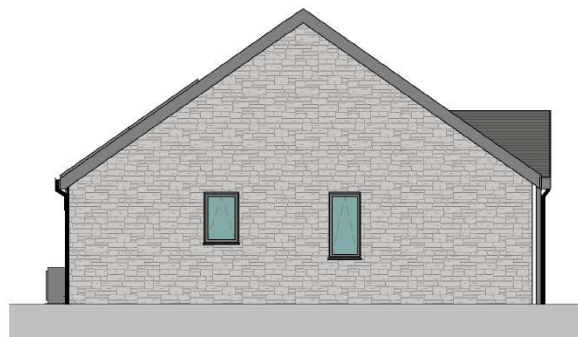

SIDE ELEVATION

SCALE: 1 : 100



VISUAL SCALE 1:100 @ A3

3P2B BUNGALOW GIFA

DQR MIN	58 m²
Area	58.8 m ²

TYPE A BUNGALOW STORAGE

Name	Area
DQR MIN	2m²
AC	0.4 m ²
STORE	1.6 m ²
	2.0 m ²

PLOT 16

B	LAYOUTS REVISED.	14.05.25	JO
A	WG DRAWING PACKAGE ISSUE	23.12.25	ED
REV	DESCRIPTION	DATE	BY

THIS DRAWING IS THE COPYRIGHT OF AINSLEY GOMMON ARCHITECTS. CHECK ALL DIMENSIONS ON SITE. DISCREPANCIES TO BE NOTIFIED TO ARCHITECT. ELEMENTS OF STRUCTURE SHOWN ARE INDICATIVE AND FOR GUIDANCE. FINAL DESIGN TO BE AS STRUCTURAL ENGINEERS DETAILS AND SPECIFICATION.

PROJECT
INCLINE FIELDS
for WILLIAMS HOMES

DRAWING TITLE
3P2B BUNGALOW TYPE A

SCALE	DATE	DRAWN	CHECKED
1 : 100 @A3	12/08/24	OR	SV

DRAWING
STATUS

PLANNING


JOB No	DRAWING No	REVISION
C1124	072	B

AG | **A** AINSLEY GOMMON ARCHITECTS

THE OLD POLICE STATION, 15 GLYNNE WAY, HAWARDEN, CH5 3HS
Tel: 01244 537 100 | wales@agarchitects.co.uk | www.agarchitects.co.uk
Ainsley Gommon Architects Ltd. Registered in England & Wales No. 4187948
Registered Office: 1 Price Street, Hamilton Square, Birkenhead CH41 6JN


PRINTED: 15/05/2025 09:19:29

A3

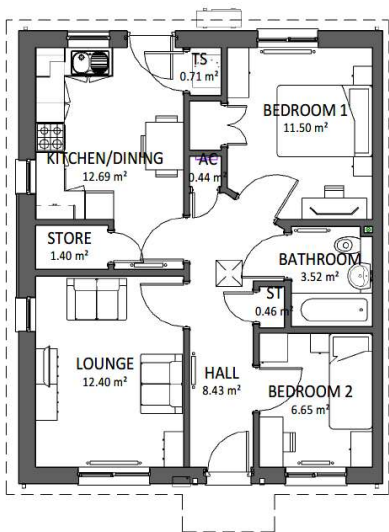

GROUND FLOOR PLAN

SCALE: 1 : 100

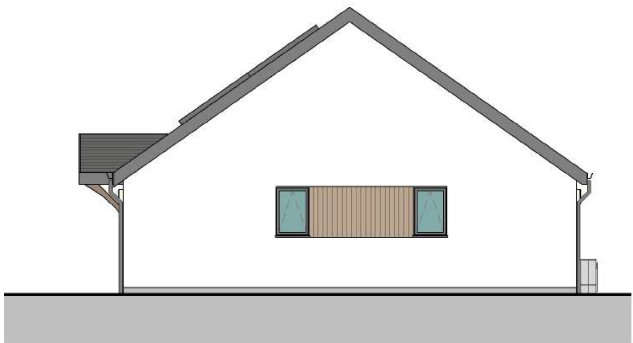

GABLE ELEVATION

SCALE: 1 : 100

22/09/25
Adran Cynllunio - Cyngor Gwynedd




REAR ELEVATION

SCALE: 1 : 100



FRONT ELEVATION

SCALE: 1 : 100

 

VISUAL SCALE 1:100 @ A3

3P2B BUNGALOW TYPE B GIFA	
DQR MIN	58 m ²
GF AREA	62.0 m ²

TYPE C BUNGALOW STORAGE	
DQR MIN	2m ²
AC	0.44 m ²
ST	0.46 m ²
STORE	1.40 m ²
	2.29 m ²

PLOT 23

B	LAYOUTS REVISED.	14.05.25	ID
A	WG DRAWING PACKAGE ISSUE	23.12.25	ED
REV	DESCRIPTION	DATE	BY

THIS DRAWING IS THE COPYRIGHT OF AINSLEY GOMMON ARCHITECTS. CHECK ALL DIMENSIONS ON SITE. DISCREPANCIES TO BE NOTIFIED TO ARCHITECT. ELEMENTS OF STRUCTURE SHOWN ARE INDICATIVE AND FOR GUIDANCE. FINAL DESIGN TO BE AS STRUCTURAL ENGINEERS DETAILS AND SPECIFICATION.

PROJECT
INCLINE FIELDS
for WILLIAMS HOMES

DRAWING TITLE
3P2B BUNGALOW TYPE B
(HANDED)


SCALE	DATE	DRAWN	CHECKED
1 : 100 @ A3	12/08/24	OR	SV
DRAWING STATUS	PLANNING		
JOB No	DRAWING No	REVISION	
C1124	073(1)	B	

AG | AINSLEY GOMMON ARCHITECTS

THE OLD POLICE STATION, 15 GLYNNE WAY, HAWARDEN, CH5 3HS
Tel: 01244 537 100 | info@ainsleygomon.co.uk | www.ainsleygomon.co.uk
Ainsley Gomon Architects Ltd. Registered in England & Wales No. 4187948
Registered Office: 1 Prince Street, Hamilton Square, Birmingham B1 1AB

PRINTED: 15/05/2025 11:52:57

A3

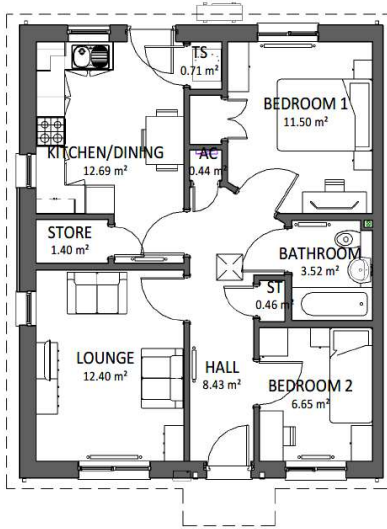

GROUND FLOOR PLAN

SCALE: 1 : 100



REAR ELEVATION

SCALE: 1 : 100

22/09/25

Adran Cynllunio - Cyngor Gwynedd

3P2B BUNGALOW TYPE B GIFA

DQR MIN	58 m²
GF AREA	62.0 m²

TYPE C BUNGALOW STORAGE

DQR MIN	2 m²
AC	0.44 m²
ST	0.46 m²
STORE	1.40 m²
	2.29 m²

PLOT 28

B	LAYOUTS REVISED.	14.05.25	IO
A	WG DRAWING PACKAGE ISSUE	23.12.25	ED
REV	DESCRIPTION	DATE	BY

THIS DRAWING IS THE COPYRIGHT OF AINSLEY GOMMON ARCHITECTS. CHECK ALL DIMENSIONS ON SITE. DISCREPANCIES TO BE NOTIFIED TO ARCHITECT. ELEMENTS OF STRUCTURE SHOWN ARE INDICATIVE AND FOR GUIDANCE. FINAL DESIGN TO BE AS STRUCTURAL ENGINEERS DETAILS AND SPECIFICATION.

PROJECT
INCLINE FIELDS
for **WILLIAMS HOMES**

DRAWING TITLE
3P2B BUNGALOW TYPE B

SCALE	DATE	DRAWN	CHECKED
1 : 100 @ A3	12/08/24	OR	SV

DRAWING
STATUS **PLANNING**

JOB No	DRAWING No	REVISION
C1124	073	B

AG **A** **AINSLEY GOMMON ARCHITECTS**

THE OLD POLICE STATION, 15 GLYNNIE WAY, HAWARDEN, CH5 3JG
Tel: 01244 537 100 | wales@agarchitects.co.uk | www.agarchitects.co.uk

Ainsley Gomon Architects Ltd. Registered in England & Wales No. 4187948
Registered Office: 1 Price Street, Hamilton Square, Birkenhead CH41 6JH


PRINTED: 15/05/2025 11:53:46

A3




FRONT ELEVATION

SCALE: 1 : 100

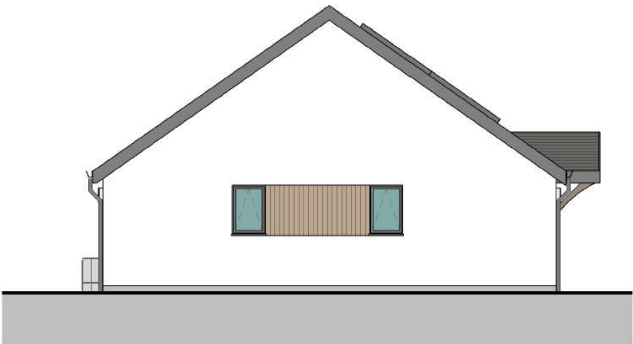


GABLE ELEVATION


SCALE: 1 : 100

 

VISUAL SCALE 1:100 @ A3

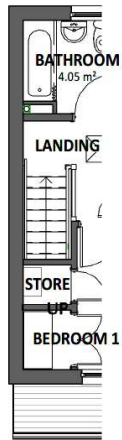


Stair to Gable
to Plot #15

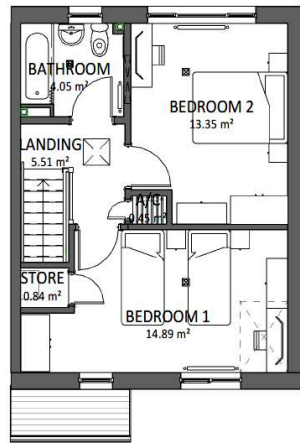


FIRST FLOOR PLAN

SCALE: 1 : 100

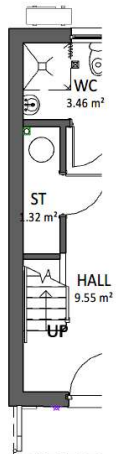

Stair to Gable
to Plot #15

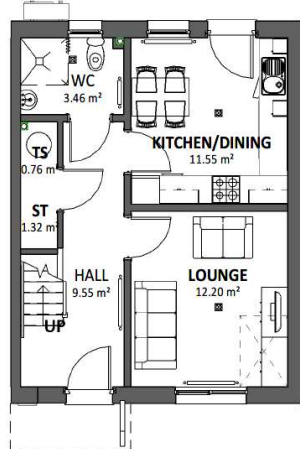

GROUND FLOOR PLAN

SCALE: 1 : 100



FRONT ELEVATION

SCALE: 1 : 100



REAR ELEVATION

SCALE: 1 : 100

PV's TO FRONT OF
PLOT #21, 39.


22/09/25

Adran Cynllunio - Cyngor Gwynedd

4P2B HOUSE GIFA	
DQR MIN	83 m ²
GROUND FLOOR	41.3 m ²
FIRST FLOOR	41.3 m ²
ACTUAL	82.6 m ²

4P2B STORAGE	
DQR MIN	2.5m ²
ST	1.3 m ²
A/C	0.5 m ²
STORE	0.8 m ²
	2.6 m ²

PLOTS 15, 21, 39

 

VISUAL SCALE 1:100 @ A3

REV	DESCRIPTION	DATE	BY
B	LAYOUTS REVISED.	14.05.25	IO
A	WG DRAWING PACKAGE ISSUE	23.12.25	ED

THIS DRAWING IS THE COPYRIGHT OF AINSLEY GOMMON ARCHITECTS. CHECK ALL DIMENSIONS ON SITE. DISCREPANCIES TO BE NOTIFIED TO ARCHITECT. ELEMENTS OF STRUCTURE SHOWN ARE INDICATIVE AND FOR GUIDANCE. FINAL DESIGN TO BE AS STRUCTURAL ENGINEERS DETAILS AND SPECIFICATION.

PROJECT
INCLINE FIELDS
for WILLIAMS HOMES

DRAWING TITLE
4P2B HOUSE (HANDED)

SCALE	DATE	DRAWN	CHECKED
1 : 100 @A3	12/08/24	OR	SV
DRAWING STATUS			
PLANNING			
JOB No	DRAWING No	REVISION	
C1124	074(1)	B	


AG | **A** AINSLEY GOMMON ARCHITECTS

THE OLD POLICE STATION, 15 GLYNNE WAY, HAWARDEN, CH5 3JG
Tel: 01244 537 100 | wales@agarchitects.co.uk | www.agarchitects.co.uk

Ainsley Gomon Architects Ltd. Registered in England & Wales No. 4187948
Registered Office: 1 Prince Street, Hamilton Square, Birmingham B1 1AA

PRINTED: 15/05/2025 14:11:58

A3

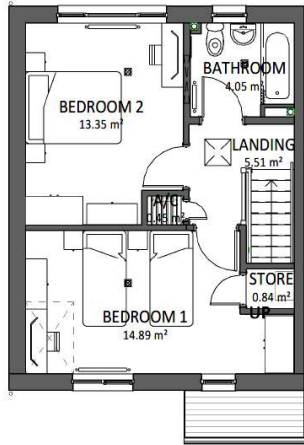

FIRST FLOOR PLAN

SCALE: 1 : 100



FRONT ELEVATION

SCALE: 1 : 100

PV's TO FRONT OF
PLOT #20, 38.


22/09/25

Adran Cynllunio - Cyngor Gwynedd


4P2B HOUSE GIFA	
DQR MIN	83 m ²
GROUND FLOOR	41.3 m ²
FIRST FLOOR	41.3 m ²
ACTUAL	82.6 m ²

4P2B STORAGE	
DQR MIN	2.5 m ²
ST	1.3 m ²
A/C	0.5 m ²
STORE	0.8 m ²
	2.6 m ²

PLOTS 20, 35, 38

 

VISUAL SCALE 1:100 @ A3

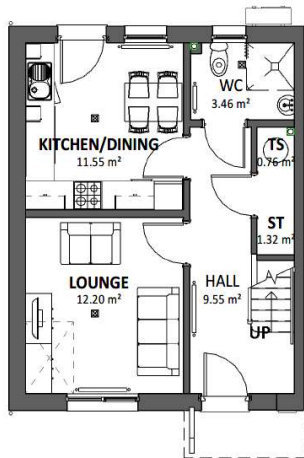


GROUND FLOOR PLAN

SCALE: 1 : 100



REAR ELEVATION

SCALE: 1 : 100

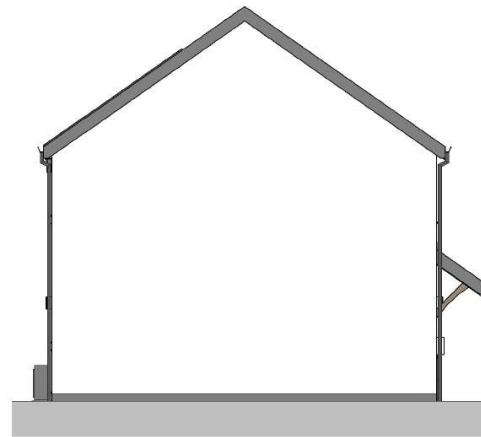

SIDE ELEVATION

SCALE: 1 : 100

B	LAYOUTS REVISED.	14.05.25	IO
A	WG DRAWING PACKAGE ISSUE	23.12.25	ED
REV	DESCRIPTION	DATE	BY

THIS DRAWING IS THE COPYRIGHT OF AINSLEY GOMMON ARCHITECTS. CHECK ALL DIMENSIONS ON SITE. DISCREPANCIES TO BE NOTIFIED TO ARCHITECT. ELEMENTS OF STRUCTURE SHOWN ARE INDICATIVE AND FOR GUIDANCE. FINAL DESIGN TO BE AS STRUCTURAL ENGINEERS DETAILS AND SPECIFICATION.

PROJECT
INCLINE FIELDS
for WILLIAMS HOMES

DRAWING TITLE
4P2B HOUSE

SCALE
1 : 100 @ A3

DATE
12/08/24

DRAWN
OR

CHECKED
SV

STATUS
PLANNING

JOB No
C1124

DRAWING No
074

REVISION
B


AG | AINSLEY GOMMON ARCHITECTS

THE OLD POLICE STATION, 15 GLYNNE WAY, HAWARDEN, CH5 3HS
Tel: 01244 537 100 | wales@agarchitects.co.uk | www.agarchitects.co.uk

Ainsley Gommon Architects Ltd. Registered in England & Wales No. 4187948
Registered Office: 1 Price Street, Hamilton Square, Birmingham B1H 6JH

PRINTED: 15/05/2025 14:14:43

A3

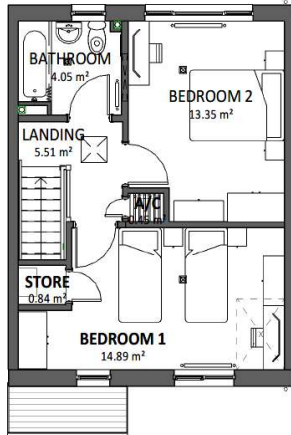


FIRST FLOOR PLAN

SCALE: 1 : 100




FRONT ELEVATION

SCALE: 1 : 100

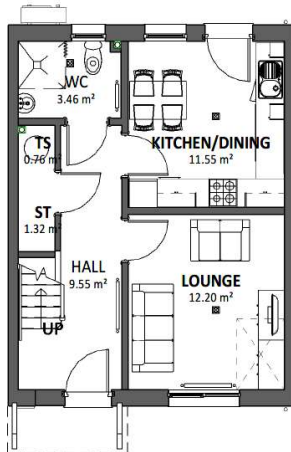

GROUND FLOOR PLAN

SCALE: 1 : 100

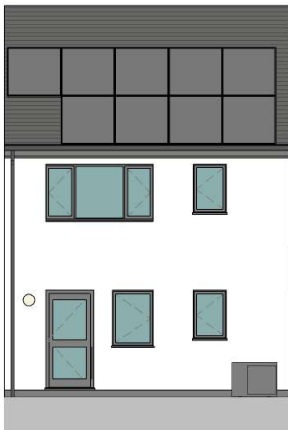

REAR ELEVATION


SCALE: 1 : 100

22/09/25
Adran Cynllunio - Cyngor Gwynedd

4P2B HOUSE GIFA	
DQR MIN	83 m ²
GROUND FLOOR	41.3 m ²
FIRST FLOOR	41.3 m ²
ACTUAL	82.6 m ²

4P2B STORAGE	
DQR MIN	2.5m2
ST	1.3 m ²
A/C	0.5 m ²
STORE	0.8 m ²
	2.6 m ²

PLOTS 2, 24, 34

 

VISUAL SCALE 1:100 @ A3

A	WG DRAWING PACKAGE ISSUE	23.12.25	ED
REV	DESCRIPTION	DATE	BY

THIS DRAWING IS THE COPYRIGHT OF AINSLEY GOMMON ARCHITECTS. CHECK ALL DIMENSIONS ON SITE. DISCREPANCIES TO BE NOTIFIED TO ARCHITECT. ELEMENTS OF STRUCTURE SHOWN ARE INDICATIVE AND FOR GUIDANCE. FINAL DESIGN TO BE AS STRUCTURAL ENGINEERS DETAILS AND SPECIFICATION.

PROJECT
INCLINE FIELDS
for WILLIAMS HOMES

DRAWING TITLE
4P2B HOUSE (MID TERRACE
HANDED)

SCALE	DATE	DRAWN	CHECKED
1 : 100 @A3	12/08/24	OR	SV

DRAWING STATUS	PLANNING
-------------------	----------


JOB No	DRAWING No	REVISION
C1124	075(1)	A

AG | **A** AINSLEY
GOMMON
ARCHITECTS

THE OLD POLICE STATION, 15 GLYNNE WAY, HAWARDEN, CHS 3HS
Tel: 01344 537 100 | info@ainsleygomon.co.uk | www.ainsleygomon.co.uk
Registered Office: 1 Price Street, Hamilton Square, Birkenhead CH41 6JH


PRINTED: 15/05/2025 14:18:09

A3

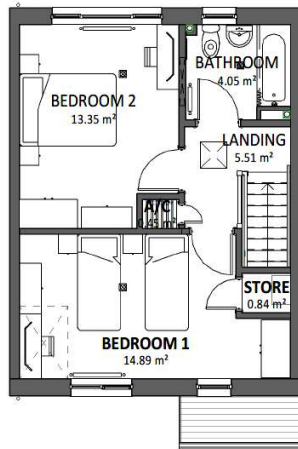

FIRST FLOOR PLAN

SCALE: 1 : 100

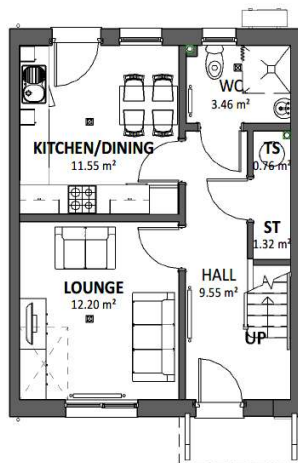


GROUND FLOOR PLAN

SCALE: 1 : 100



FRONT ELEVATION

SCALE: 1 : 100

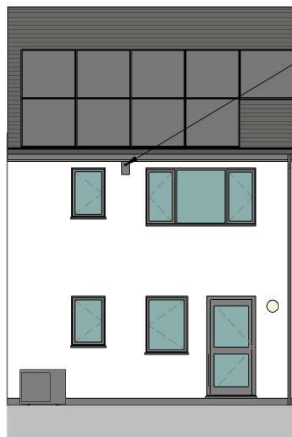

REAR ELEVATION

SCALE: 1 : 100

PV's TO FRONT OF
PLOT #6, 19.

22/09/25

Adran Cynllunio - Cyngor Gwynedd

BIRD BOX TO PLOT
6 ONLY. REFER TO
LANDSCAPE PLAN

4P2B HOUSE GIFA	
DQR MIN	83 m ²
GROUND FLOOR	41.3 m ²
FIRST FLOOR	41.3 m ²
ACTUAL	82.6 m ²

4P2B STORAGE	
DQR MIN	2.5 m ²
ST	1.3 m ²
A/C	0.5 m ²
STORE	0.8 m ²
	2.6 m ²

PLOTS 3, 6, 19, 27



VISUAL SCALE 1:100 @ A3

B	LAYOUTS REVISED, BIRD AND BAT BOXES ADDED & PV ORIENTATION NOTE ADDED	14.05.25	IO
A	WG DRAWING PACKAGE ISSUE	23.12.25	ED
REV	DESCRIPTION	DATE	BY

THIS DRAWING IS THE COPYRIGHT OF AINSLEY GOMMON ARCHITECTS. CHECK ALL DIMENSIONS ON SITE. DISCREPANCIES TO BE NOTIFIED TO ARCHITECT. ELEMENTS OF STRUCTURE SHOWN ARE INDICATIVE AND FOR GUIDANCE. FINAL DESIGN TO BE AS STRUCTURAL ENGINEERS DETAILS AND SPECIFICATION.

PROJECT
INCLINE FIELDS
for WILLIAMS HOMES

DRAWING TITLE
4P2B HOUSE (MID TERRACE)

SCALE
1 : 100 @A3

DATE
12/08/24

DRAWN
OR

CHECKED
SV

DRAWING
STATUS
PLANNING

JOB No
C1124

DRAWING No
075

REVISION
B

AG **A** **AINSLEY GOMMON ARCHITECTS**


THE OLD POLICE STATION, 15 GLYNNE WAY, HAWARDEN, CH5 3HG
Tel: 01244 537 100 | wales@agarchitects.co.uk | www.agarchitects.co.uk

Ainsley Gommon Architects Ltd. Registered in England & Wales No. 4187948
Registered Office: 1 Price Street, Hamilton Square, Birkenhead CH41 6JH

PRINTED: 15/05/2025 14:15:50

A3

22/09/25
Adran Cyallunio - Cyngor Gwynedd

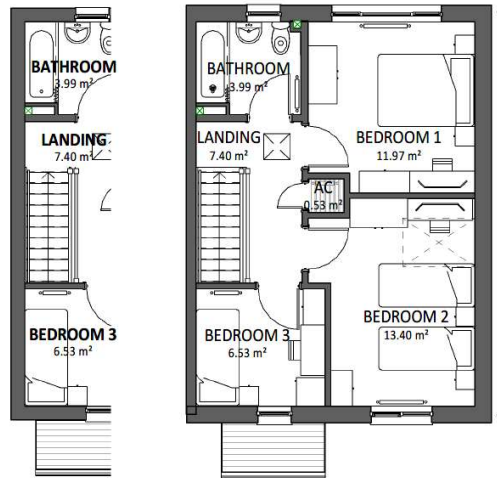

Stair to Gable
to Plot #25


FIRST FLOOR PLAN

SCALE: 1 : 100



FRONT ELEVATION

SCALE: 1 : 100

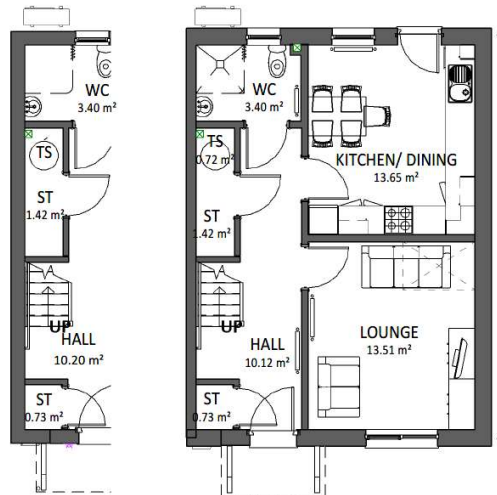

Stair to Gable
to Plot #25


GROUND FLOOR PLAN

SCALE: 1 : 100



REAR ELEVATION

SCALE: 1 : 100

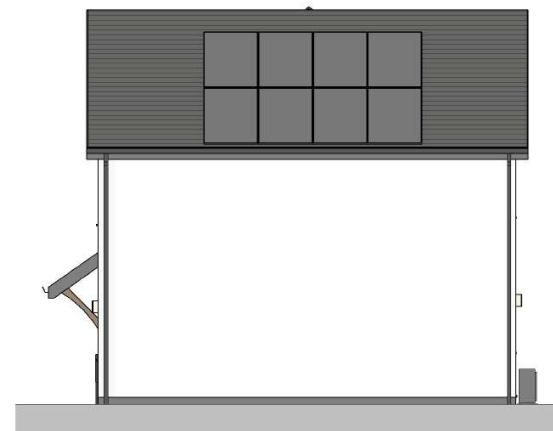

SIDE ELEVATION

SCALE: 1 : 100

5P3B HOUSE GIFA	
DQR MIN	93 m ²
GROUND FLOOR	47.1 m ²
FIRST FLOOR	47.1 m ²
ACTUAL	94.3 m ²

5P3B STORAGE	
DQR MIN	2.5 m ²
AC	0.6 m ²
ST	0.7 m ²
ST	1.4 m ²
ACTUAL	2.7 m ²

PLOTS 25, 26



VISUAL SCALE 1:100 @ A3

B	LAYOUTS REVISED.	14.05.25	IO
A	WG DRAWING PACKAGE ISSUE	23.12.25	ED
REV	DESCRIPTION	DATE	BY

THIS DRAWING IS THE COPYRIGHT OF AINSLEY GOMMON ARCHITECTS. CHECK ALL DIMENSIONS ON SITE. DISCREPANCIES TO BE NOTIFIED TO ARCHITECT. ELEMENTS OF STRUCTURE SHOWN ARE INDICATIVE AND FOR GUIDANCE. FINAL DESIGN TO BE AS STRUCTURAL ENGINEERS DETAILS AND SPECIFICATION.

PROJECT
INCLINE FIELDS
for WILLIAMS HOMES

DRAWING TITLE
5P3B HOUSE (HANDED)

SCALE
1 : 100 @A3

DATE
12/08/24

DRAWN
OR

CHECKED
SV

DRAWING STATUS
PLANNING

JOB No
C1124

DRAWING No
076(1)

REVISION
B


PRINTED: 15/05/2025 14:21:36

AG | AINSLEY GOMMON ARCHITECTS

THE OLD POLICE STATION, 15 GYLYNE WAY, HAWARDEN, CHS 3JG
Tel: 01244 537 100 | info@ainsleygomonarchitects.co.uk | www.ainsleygomonarchitects.co.uk


Ainsley Gomon Architects Ltd. Registered in England & Wales No. 4187948
Registered Office: 1 Prince Street, Hamilton Square, Birmingham B1 4JA

A3

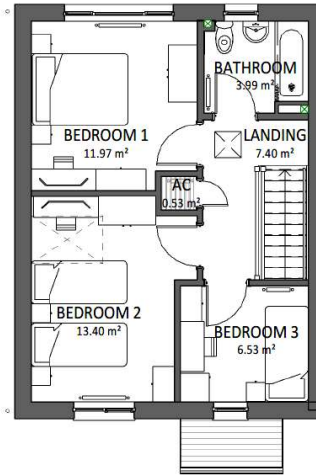

FIRST FLOOR PLAN

SCALE: 1 : 100

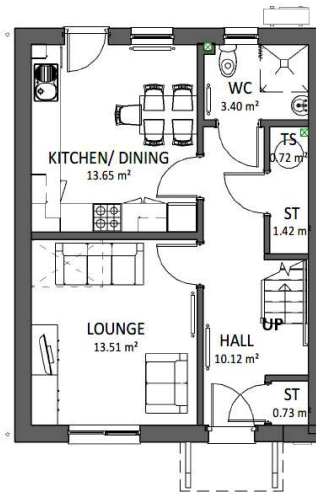

GROUND FLOOR PLAN

SCALE: 1 : 100



FRONT ELEVATION

SCALE: 1 : 100



REAR ELEVATION


SCALE: 1 : 100

22/09/25
Adran Cyllunio - Cyngor Gwynedd

5P3B HOUSE GIFA	
DQR MIN	93 m ²
GROUND FLOOR	47.1 m ²
FIRST FLOOR	47.1 m ²
ACTUAL	94.3 m ²

5P3B STORAGE	
DQR MIN	2.5 m ²
AC	0.6 m ²
ST	0.7 m ²
ST	1.4 m ²
ACTUAL	2.7 m ²

PLOTS 4, 5

 

VISUAL SCALE 1:100 @ A3

B	LAYOUTS REVISED.	14.05.25	IO
A	WG DRAWING PACKAGE ISSUE	23.12.25	ED
REV	DESCRIPTION	DATE	BY

THIS DRAWING IS THE COPYRIGHT OF AINSLEY GOMMON ARCHITECTS. CHECK ALL DIMENSIONS ON SITE. DISCREPANCIES TO BE NOTIFIED TO ARCHITECT. ELEMENTS OF STRUCTURE SHOWN ARE INDICATIVE AND FOR GUIDANCE. FINAL DESIGN TO BE AS STRUCTURAL ENGINEERS DETAILS AND SPECIFICATION.

PROJECT
INCLINE FIELDS
for WILLIAMS HOMES

DRAWING TITLE
5P3B HOUSE


SCALE	DATE	DRAWN	CHECKED
1 : 100 @A3	12/08/24	OR	SV
DRAWING STATUS	PLANNING		
JOB No	DRAWING No	REVISION	
C1124	076	B	

AG A AINSLEY GOMMON ARCHITECTS

THE OLD POLICE STATION, 15 GYLLINE WAY, HAWARDEN, CH5 3HS
Tel: 01244 537 100 | wales@agarchitects.co.uk | www.agarchitects.co.uk
Ainsley Gomon Architects Ltd. Registered in England & Wales No. 4187948
Registered Office: 1 Price Street, Harleston Square, Birkbeck CH41 6JH

PRINTED: 15/05/2025 14:18:42

A3

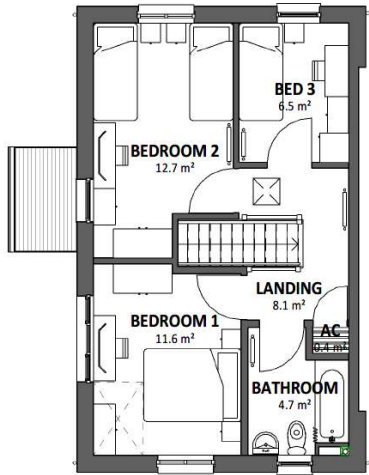

FIRST FLOOR PLAN

SCALE: 1 : 100



FRONT ELEVATION


SCALE: 1 : 100

22/09/25
Adran Cynllunio - Cyngor Gwynedd

5P3B SE GIFA	
DQR MIN	93 m ²
GROUND FLOOR	46.6 m ²
FIRST FLOOR	46.6 m ²
ACTUAL	93.2 m ²

5P3B SE STORAGE	
DQR MIN	2.5 m ²
STORE	1.8 m ²
STORE	0.6 m ²
AC	0.4 m ²
	2.9 m ²

PLOTS 22, 40

 

VISUAL SCALE 1:100 @ A3

B	LAYOUTS REVISED.	14.05.25	IO
A	WG DRAWING PACKAGE ISSUE	23.12.25	ED
REV	DESCRIPTION	DATE	BY

THIS DRAWING IS THE COPYRIGHT OF AINSLEY GOMMON ARCHITECTS. CHECK ALL DIMENSIONS ON SITE. DISCREPANCIES TO BE NOTIFIED TO ARCHITECT. ELEMENTS OF STRUCTURE SHOWN ARE INDICATIVE AND FOR GUIDANCE. FINAL DESIGN TO BE AS STRUCTURAL ENGINEERS DETAILS AND SPECIFICATION.

PROJECT
INCLINE FIELDS
for WILLIAMS HOMES

DRAWING TITLE
5P3B HOUSE SIDE ENTRY
(HANDED)

SCALE	DATE	DRAWN	CHECKED
1 : 100 @A3	12/08/24	OR	SV

DRAWING STATUS
PLANNING


JOB No	DRAWING No	REVISION
C1124	077(1)	B

AG **A** **AINSLEY GOMMON ARCHITECTS**

THE OLD POLICE STATION, 15 GLENNIE WAY, HAWARDEN, CH5 3HS
Tel: 01344 337 100 | info@ainsleygcommon.co.uk | www.ainsleygcommon.co.uk
Ainsley Gcommon Architects Ltd. Registered in England & Wales No. 4187946
Registered Office: 1 Price Street, Hamilton Square, Birkenhead CH41 6JH

PRINTED: 15/05/2025 14:22:55

A3

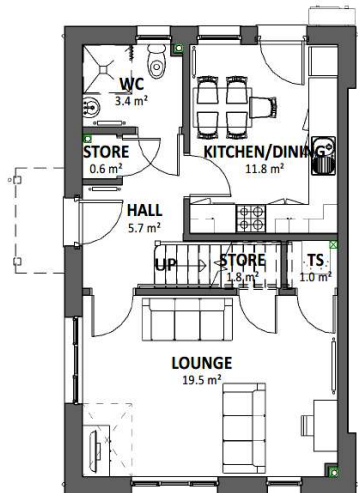

GROUND FLOOR PLAN

SCALE: 1 : 100




REAR ELEVATION

SCALE: 1 : 100



SIDE ELEVATION

SCALE: 1 : 100

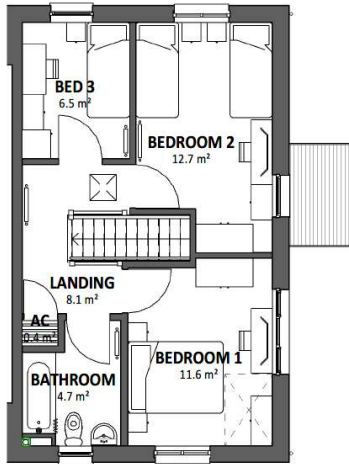


FIRST FLOOR PLAN

SCALE: 1 : 100



FRONT ELEVATION

SCALE: 1 : 100

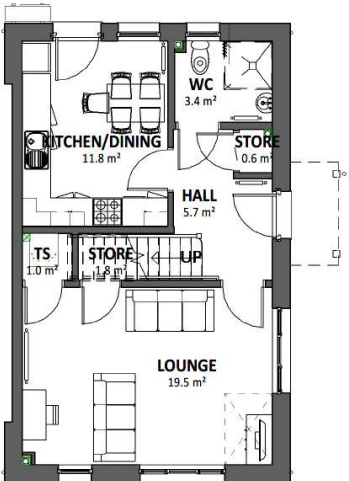

GROUND FLOOR PLAN

SCALE: 1 : 100



REAR ELEVATION


SCALE: 1 : 100

22/09/25
Adran Cynllunio - Cyngor Gwynedd

5P3B SE GIFA	
DQR MIN	93 m ²
GROUND FLOOR	46.6 m ²
FIRST FLOOR	46.6 m ²
ACTUAL	93.2 m ²

5P3B SE STORAGE	
DQR MIN	2.5 m ²
STORE	1.8 m ²
STORE	0.6 m ²
AC	0.4 m ²
	2.9 m ²

PLOTS 1, 14, 18, 33

 

VISUAL SCALE 1:100 @ A3

REV	DESCRIPTION	DATE	BY
B	LAYOUTS REVISED.	14.05.25	IO
A	WG DRAWING PACKAGE ISSUE	23.12.25	ED

THIS DRAWING IS THE COPYRIGHT OF AINSLEY GOMMON ARCHITECTS. CHECK ALL DIMENSIONS ON SITE. DISCREPANCIES TO BE NOTIFIED TO ARCHITECT. ELEMENTS OF STRUCTURE SHOWN ARE INDICATIVE AND FOR GUIDANCE. FINAL DESIGN TO BE AS STRUCTURAL ENGINEERS DETAILS AND SPECIFICATION.

PROJECT
INCLINE FIELDS
for WILLIAMS HOMES

DRAWING TITLE
5P3B HOUSE SIDE ENTRY

SCALE	DATE	DRAWN	CHECKED
1 : 100 @A3	12/08/24	OR	SV

DRAWING STATUS
PLANNING

JOB No	DRAWING No	REVISION
C1124	077	B

AG | **A** AINSLEY GOMMON ARCHITECTS


THE OLD POLICE STATION, 15 GLYNNE WAY, HANARHON, CHS 3HS
Tel: 01244 537 100 | wales@agarchitects.co.uk | www.agarchitects.co.uk
Ainsley Gommon Architects Ltd. Registered in England & Wales No.4187948
Registered Office: 1 Price Street, Hamilton Square, Birkbeck CH1 6JN

PRINTED: 15/05/2025 14:22:13

A3


22/09/25

Adran Cynllunio - Cyngor Gwynedd

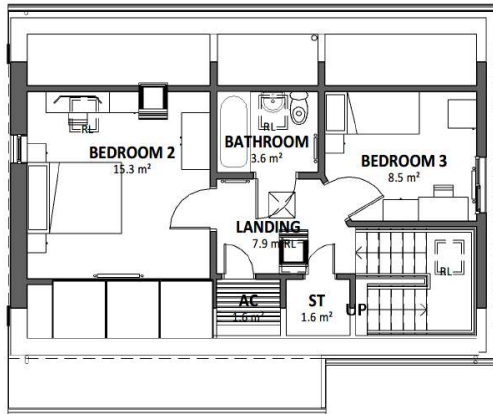

FIRST FLOOR PLAN

SCALE: 1 : 100

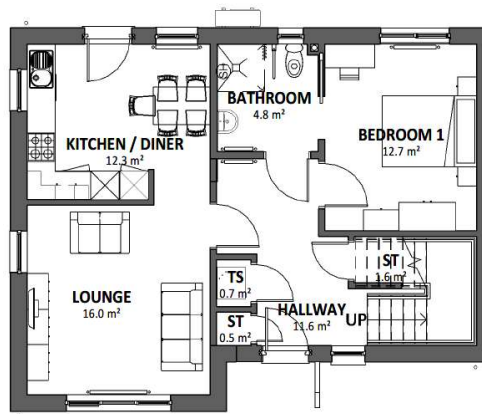


GROUND FLOOR PLAN

SCALE: 1 : 100




FRONT ELEVATION

SCALE: 1 : 100

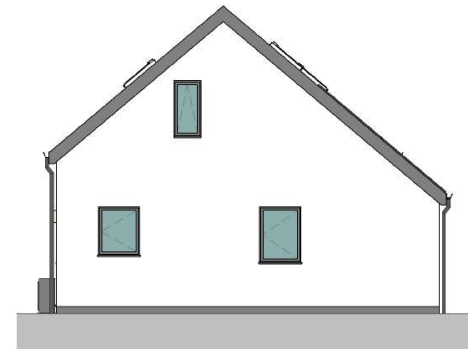

SIDE ELEVATION

SCALE: 1 : 100

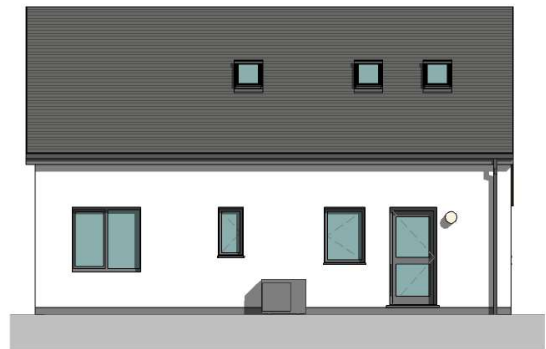

REAR ELEVATION

SCALE: 1 : 100

PLOT 10

DORMER BUNG GIFA

DQR MIN	93 m ²
GROUND FLOOR	64.5 m ²
FIRST FLOOR	44.2 m ²
ACTUAL	108.8 m ²

DORMER BUNGALOW

DQR MIN	2 m ²
ST	0.5 m ²
ST	1.6 m ²
AC	1.6 m ²
ST	1.6 m ²
ACTUAL	5.4 m ²



VISUAL SCALE 1:100 @ A3

B	LAYOUTS REVISED.	14.05.25	IO
A	WG DRAWING PACKAGE ISSUE	23.12.25	ED
REV	DESCRIPTION	DATE	BY

THIS DRAWING IS THE COPYRIGHT OF AINSLEY GOMMON ARCHITECTS. CHECK ALL DIMENSIONS ON SITE. DISCREPANCIES TO BE NOTIFIED TO ARCHITECT. ELEMENTS OF STRUCTURE SHOWN ARE INDICATIVE AND FOR GUIDANCE. FINAL DESIGN TO BE AS STRUCTURAL ENGINEERS DETAILS AND SPECIFICATION.

PROJECT
INCLINE FIELDS
for WILLIAMS HOMES

DRAWING TITLE
5P3B SUPPORTED LIVING
BUNGALOW

SCALE
1 : 100 @A3

DATE
12/08/24

DRAWN
OR
CHECKED
SV

DRAWING
STATUS
PLANNING

JOB No
C1124

DRAWING No
078

REVISION
B

AG AINSLEY GOMMON ARCHITECTS


THE OLD POLICE STATION, 15 GLYNNIE WAY, HAWARDEN, CH5 3HS
Tel: 01244 537 100 | wales@agarchitects.co.uk | www.agarchitects.co.uk
Ainsley Gommon Architects Ltd. Registered in England & Wales No. 1187948
Registered Office: 1 Price Street, Hamilton Square, Birmingham B1H 6JH

PRINTED: 15/05/2025 14:23:52

A3

22/09/25

Adran Cynllunio - Cyngor Gwynedd

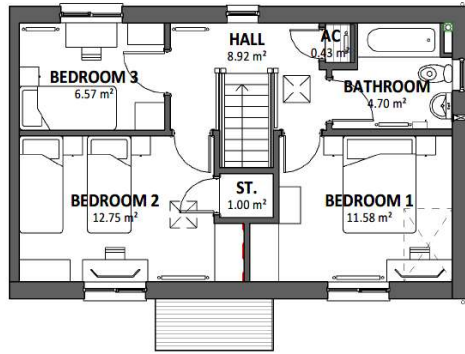


FIRST FLOOR PLAN

SCALE: 1 : 100




FRONT ELEVATION

SCALE: 1 : 100

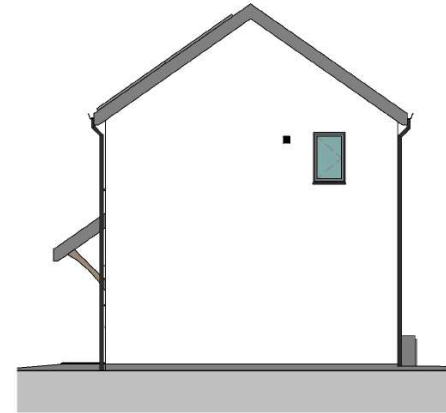


SIDE ELEVATION

SCALE: 1 : 100

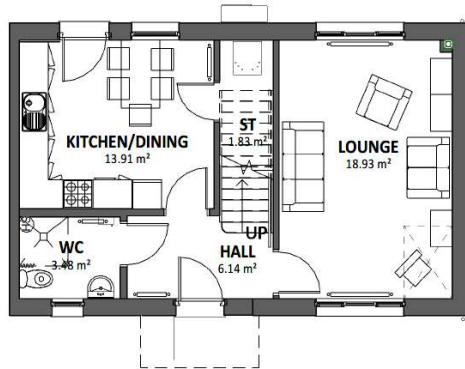


GROUND FLOOR PLAN

SCALE: 1 : 100

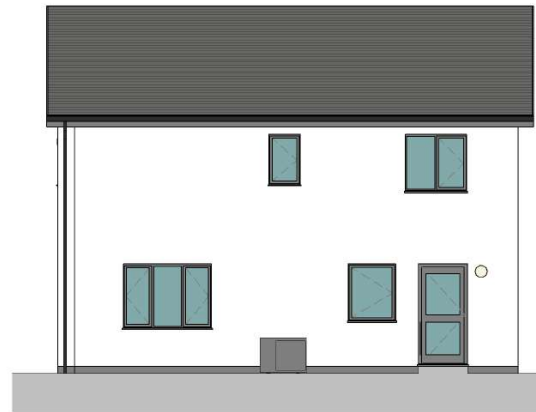

REAR ELEVATION

SCALE: 1 : 100

 

VISUAL SCALE 1:100 @ A3

PLOT 9

5P3B WIDE STORAGE

DQR MIN 2.5 m²

AC 0.4 m²

ST. 1.0 m²

ST 1.8 m²

3.3 m²

5P3B WIDE GIFA

DQR MIN 93 m²

GROUND FLOOR 47.1 m²

FIRST FLOOR 47.1 m²

94.1 m²

ACTUAL

REV	DESCRIPTION	DATE	BY
B	LAYOUTS REVISED.	14.05.25	IO
A	WG DRAWING PACKAGE ISSUE	23.12.25	ED

THIS DRAWING IS THE COPYRIGHT OF AINSLEY GOMMON ARCHITECTS. CHECK ALL DIMENSIONS ON SITE. DISCREPANCIES TO BE NOTIFIED TO ARCHITECT. ELEMENTS OF STRUCTURE SHOWN ARE INDICATIVE AND FOR GUIDANCE. FINAL DESIGN TO BE AS STRUCTURAL ENGINEERS DETAILS AND SPECIFICATION.

PROJECT
INCLINE FIELDS
for WILLIAMS HOMES

DRAWING TITLE
5P3B HOUSE WIDE
FRONTAGE (HANDED)

SCALE	DATE	DRAWN	CHECKED
1 : 100 @ A3	12/08/24	OR	SV

DRAWING STATUS PLANNING

JOB No	DRAWING No	REVISION
C1124	079(1)	B

AG | **A** AINSLEY GOMMON ARCHITECTS


THE OLD POLICE STATION, 15 GLYNNE WAY, HAWARDEN, CH5 3HS
Tel: 01244 537 100 | wales@agarchitects.co.uk | www.agarchitects.co.uk
Ainsley Gomon Architects Ltd. Registered in England & Wales No. 4187948
Registered Office: 1 Price Street, Hamilton Square, Birkenhead CH41 6JH

PRINTED: 15/05/2025 14:26:06

A3


22/09/25

Adran Cynllunio - Cyngor Gwynedd

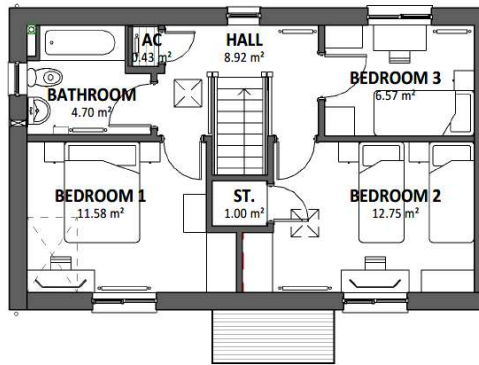

FIRST FLOOR PLAN

SCALE: 1 : 100

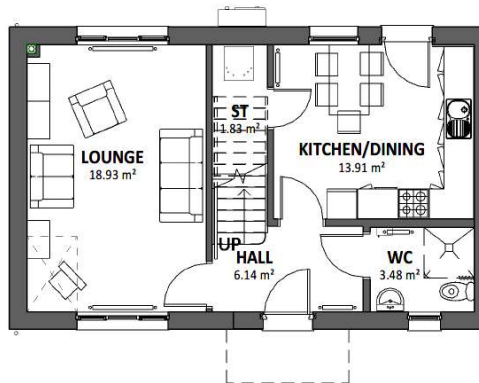

GROUND FLOOR PLAN

SCALE: 1 : 100



FRONT ELEVATION


SCALE: 1 : 100



REAR ELEVATION

SCALE: 1 : 100

PLOT 8

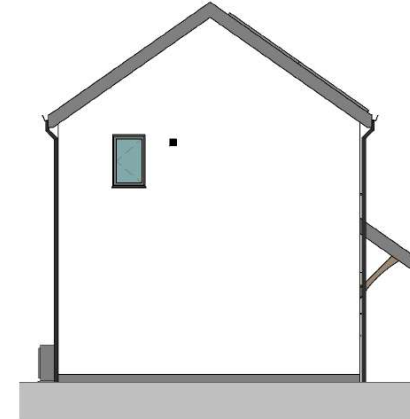

SIDE ELEVATION

SCALE: 1 : 100

5P3B WIDE STORAGE

DQR MIN 2.5 m²

AC 0.4 m²

ST. 1.0 m²

ST 1.8 m²

3.3 m²

5P3B WIDE GIFA

DQR MIN 93 m²

GROUND FLOOR 47.1 m²

FIRST FLOOR 47.1 m²

94.1 m²

ACTUAL

B	LAYOUTS REVISED.	14.05.25	IO
A	WG DRAWING PACKAGE ISSUE	23.12.25	ED
REV	DESCRIPTION	DATE	BY

THIS DRAWING IS THE COPYRIGHT OF AINSLEY GOMMON ARCHITECTS. CHECK ALL DIMENSIONS ON SITE. DISCREPANCIES TO BE NOTIFIED TO ARCHITECT. ELEMENTS OF STRUCTURE SHOWN ARE INDICATIVE AND FOR GUIDANCE. FINAL DESIGN TO BE AS STRUCTURAL ENGINEERS DETAILS AND SPECIFICATION.

PROJECT
INCLINE FIELDS
for WILLIAMS HOMES

DRAWING TITLE
5P3B HOUSE WIDE
FRONTAGE

SCALE	DATE	DRAWN	CHECKED
1 : 100 @ A3	12/08/24	OR	SV

DRAWING
STATUS

PLANNING

JOB No	DRAWING No	REVISION
C1124	079	B

AG **A** AINSLEY GOMMON ARCHITECTS

THE OLD POLICE STATION, 15 GLYNNE WAY, HAWARDEN, CHS 3NS
Tel: 01244 537 100 | wales@agarchitects.co.uk | www.agarchitects.co.uk

Ainsley Gomon Architects Ltd. Registered in England & Wales No. 4187948
Registered Office: 1 Price Street, Hamilton Square, Birkenshead CH41 6JN

PRINTED: 15/05/2025 14:25:26

A3



VISUAL SCALE 1:100 @ A3

22/09/25

Adran Cynllunio - Cyngor Gwynedd




FIRST FLOOR PLAN

SCALE: 1 : 100



FRONT ELEVATION

SCALE: 1 : 100

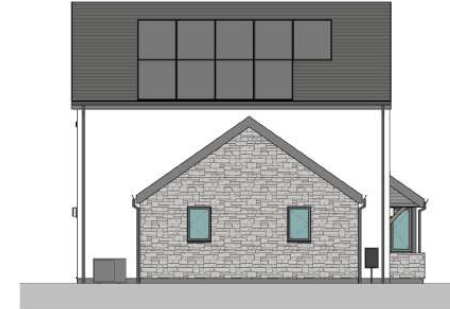

SIDE ELEVATION

SCALE: 1 : 100



GROUND FLOOR PLAN

SCALE: 1 : 100



REAR ELEVATION

SCALE: 1 : 100

PLOT 36

7P4B STORAGE	
Name	Area
DQR MIN	3 m ²
A/C	0.4 m ²
STORE	0.8 m ²
ST	0.5 m ²
ST	1.3 m ²
	3.0 m ²

7P4B HOUSE GIFA	
DQR MIN	114 m ²
GROUND	68.8 m ²
FLOOR	
FIRST FLOOR	46.2 m ²
ACTUAL	115.0 m ²

B	LAYOUTS REVISED	14.05.25	JO
A	WG DRAWING PACKAGE	23.12.25	ED
	ISSUE		
REV	DESCRIPTION	DATE	BY
THIS DRAWING IS THE COPYRIGHT OF AINSLEY GOMMON ARCHITECTS. CHECK ALL DIMENSIONS ON SITE. DISCREPANCIES TO BE NOTIFIED TO ARCHITECT. GUARANTEES OF STRUCTURE BEYOND ARE INDICATED AND FOR GUIDANCE. FINAL DESIGN TO BE AS ALL STRUCTURAL ENGINEERS DETAIL AND SPECIFICATION.			

PROJECT
INCLINE FIELDS
for WILLIAMS HOMES

DRAWING TITLE
7P4B HOUSE (HANDED)

SCALE	DATE	DRAWN	CHECKED
1 : 100 @ A2	12/08/24	OR	SV
DRAWING	PLANNING		
STATUS			
JOB No	DRAWING No	REVISION	
C1124	080(1)	B	

AG | **AINSLEY GOMMON ARCHITECTS**
THE OLD POLICE STATION, 15 GALTREY WAY, HAWARDEN, CV3 3NG
Tel: 01244 537 100 | info@ainsleygomonarchitects.co.uk | www.ainsleygomonarchitects.co.uk
Ainsley Gomon Architects Ltd. Registered in England & Wales No. 4187948
Registered Office: 1 Prince Street, Hamilton Square, Edinburgh EH4 1LH
PRINTED: 15/05/2025 14:27:54



VISUAL SCALE 1:100 @ A2

A2

22/09/25

Adran Cynllunio - Cyngor Gwynedd



FIRST FLOOR PLAN

SCALE: 1:100




FRONT ELEVATION

SCALE: 1:100



REAR ELEVATION

SCALE: 1:100

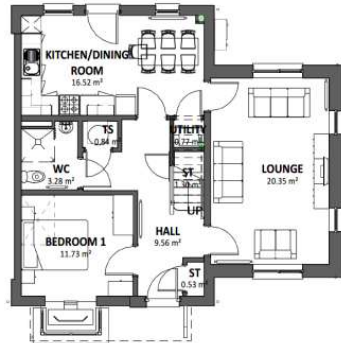

GROUND FLOOR PLAN

SCALE: 1:100



SIDE ELEVATION

SCALE: 1:100

PLOT 37

7P4B STORAGE

Name	Area
DQR MIN	3 m²
A/C	0.4 m²
STORE	0.8 m²
ST	0.5 m²
ST	1.3 m²
	3.0 m²

7P4B HOUSE GIFA

DQR MIN	114 m²
GROUND	68.8 m²
FLOOR	
FIRST FLOOR	46.2 m²
ACTUAL	115.0 m²

B	LAYOUTS REVISED.	14.05.25	JO
A	WGS DRAWING PACKAGE	23.12.25	ED
	ISSUE		
REV	DESCRIPTION	DATE	BY
THIS DRAWING IS THE COPYRIGHT OF AINSLEY GOMMON ARCHITECTS. CHECK ALL DIMENSIONS ON SITE. THE DIMENSIONS TO BE NOTED TO THE ARCHITECT. ELEMENTS OF STRUCTURE SHOWN ARE INDICATIVE AND FOR GUIDANCE. FINAL DESIGN TO BE AS STRUCTURAL ENGINEER'S DETAIL AND SPECIFICATION.			

PROJECT
INCLINE FIELDS
for WILLIAMS HOMES

DRAWING TITLE
7P4B HOUSE


SCALE	DATE	DRAWN	CHECKED
1:100 @ A2	12/08/24	OR	SV
DRAWING	PLANNING		
STATUS			
JOB No	DRAWING No	REVISION	
C1124 080		B	

AG AINSLEY GOMMON ARCHITECTS

THE OLD POLICE STATION, 15 GUYNE WAY, HARMADEN, CHS 3MS
Tel: 01244 537 100 | www.agarchitects.co.uk | www.agarchitects.co.uk
Ainsley Gomon Architects Ltd. Registered in England & Wales No. 415798
Registered Office: 19 Price Street, Hamilton Square, Belfast BT1 1AA

PRINTED: 15/09/2025 14:27:07

A2

 

VISUAL SCALE 1:100 @ A2

22/09/25

Adran Cynllunio - Cyngor Gwynedd



FIRST FLOOR PLAN

SCALE: 1 : 100



FRONT ELEVATION

SCALE: 1 : 100



SIDE ELEVATION

SCALE: 1 : 100



GROUND FLOOR PLAN

SCALE: 1 : 100



REAR ELEVATION

SCALE: 1 : 100



SIDE ELEVATION 2

SCALE: 1 : 100

PLOT 11

8P5B STORAGE

DQR MIN N/A

ST	0.8 m²
ST	1.1 m²
ST	0.8 m²
00 - GROUND FLOOR	2.7 m²
AC	1.4 m²
01 - FIRST FLOOR	1.4 m²
ACTUAL	4.1 m²

8P6B HOUSE GIFA

DQR MIN N/A

GROUND FLOOR	79.2 m²
FIRST FLOOR	79.2 m²
ACTUAL	158.4 m²

B	LAYOUTS REVISED.	14.05.25	IO
A	WG DRAWING PACKAGE ISSUE	23.12.25	ED
REV	DESCRIPTION	DATE	BY

THIS DRAWING IS THE COPYRIGHT OF AINSLEY GOMMON ARCHITECTS. CHECK ALL DIMENSIONS ON SITE. DIMENSIONS TO BE NOTIFIED TO ARCHITECT. ELEMENTS OF STRUCTURAL SECTIONS ARE INDICATIVE AND FOR GUIDANCE. FINAL DESIGN TO BE AS STRUCTURAL ENGINEERS DETAILS AND SPECIFICATION.

PROJECT
INCLINE FIELDS
for WILLIAMS HOMES

DRAWING TITLE
8P5B HOUSE


SCALE	DATE	DRAWN	CHECKED
1 : 100 @ A2	12/06/24	OR	SV
DRAWING STATUS	PLANNING		
JOB No	DRAWING No	REVISION	
C1124	081	B	

AG | **A** AINSLEY GOMMON ARCHITECTS

THE OLD POLICE STATION, 15 GLYNNE WAY, HARRISDEN, CHD SNG.
Tel: 01244 557 100 | info@agarchitects.co.uk | www.agarchitects.co.uk
Ainsley Gomon Architects Ltd. Registered in England & Wales No. 1485986
Registered Office: 1 Price Street, Hamilton Square, Birmingham B1 1AA

PRINTED: 15/05/2025 14:29:14

A2

 

VISUAL SCALE 1:100 @ A2

