

Rev	Description	Drawn	Date

© This drawing is the property of Wakemans Ltd and must not be copied in whole or in part without their written permission. All discrepancies and errors or omissions must be reported to Wakemans prior to works commencing. This drawing must not be scaled.




36 Y Maes, Caernarfon, Gwynedd, LL55 2NN
Tel: 01286 672 581
e-mail: d.evans@wakemans.com

Address: **YSGOL SYR HUGH OWEN**
NEW FENCING PLAYING FIELD BOUNDARY

Title: **Site Location Plan**

Drawn: DE	Checked: -	Date: SEPT 25	
Scale: 1:2500 @ A3	Job: 25330	Drawing No: 25330-001	Rev: P

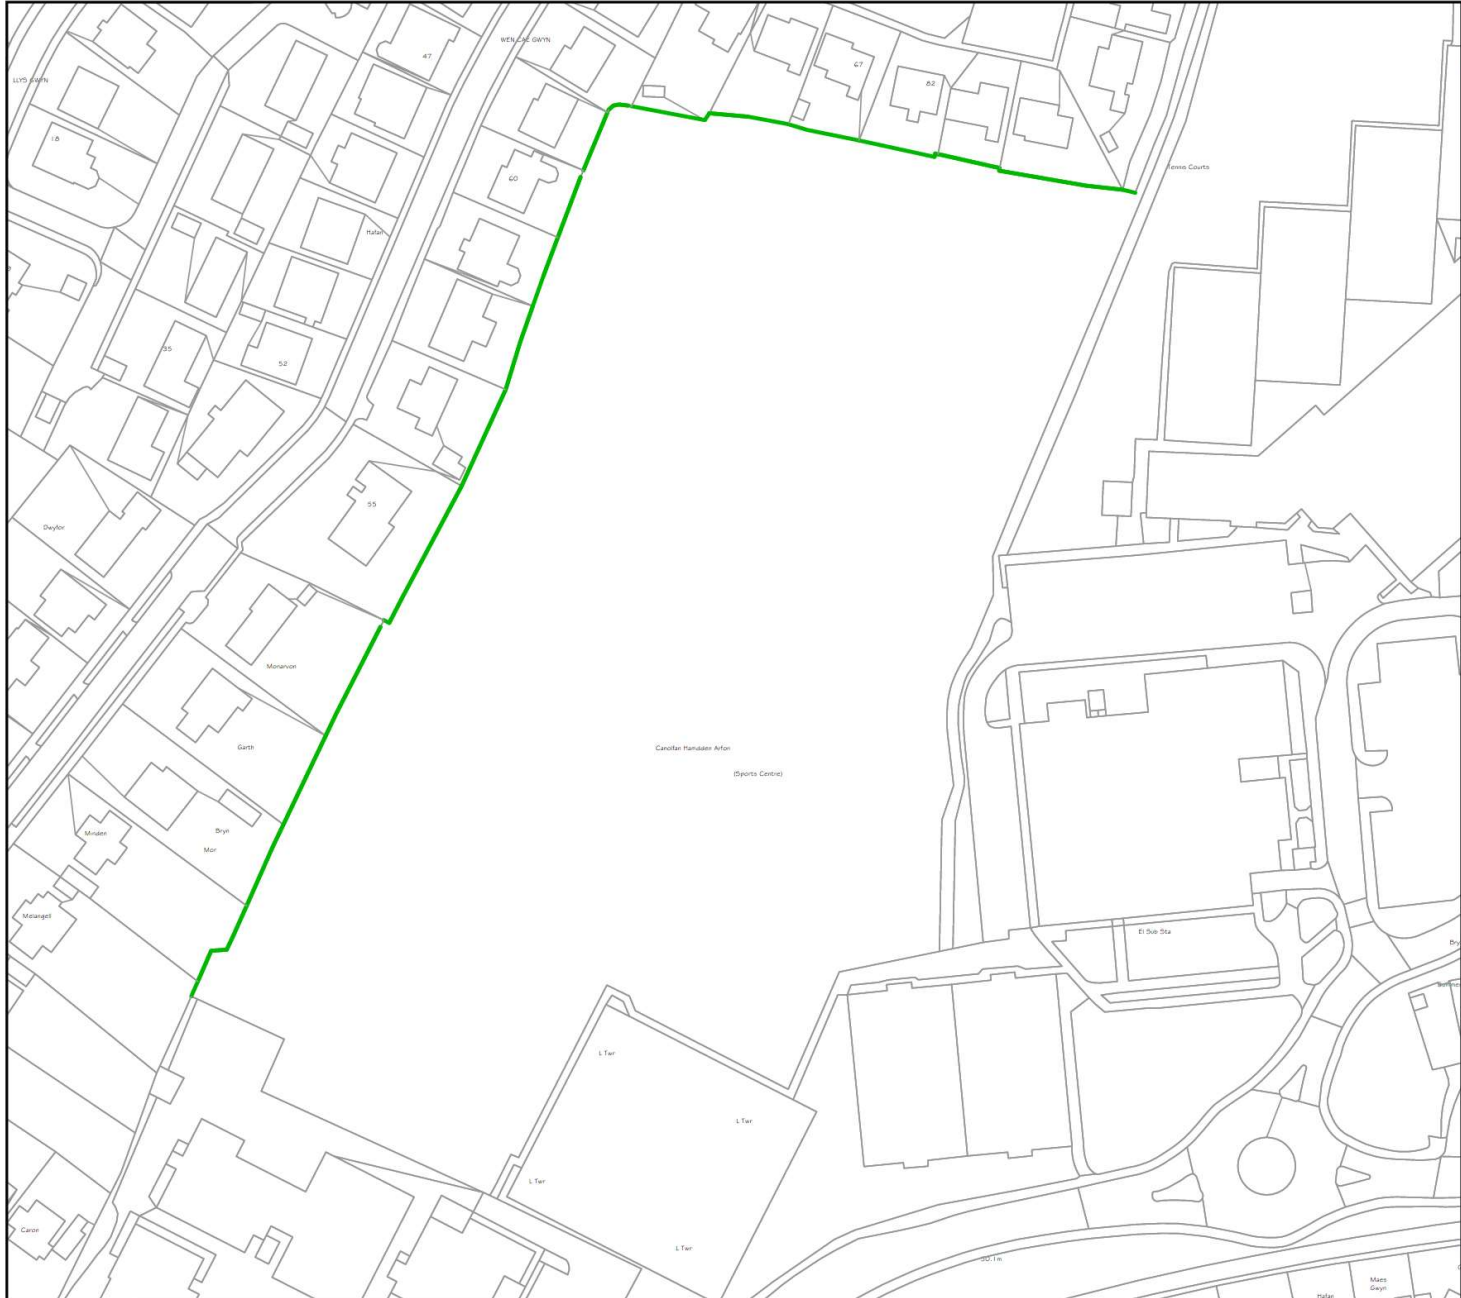



New 2400mm high Weldmesh
Fencing in Moss Green -
RAL 6005



Rev	Description	Drawn	Date
1	This drawing is the property of Wakemans Ltd and must not be copied in whole or in part without their written permission. All discrepancies and errors or omissions must be reported to Wakemans prior to works commencing. This drawing must not be scaled.		
36 Y Maes, Caernarfon, Gwynedd, LL55 2NN Tel: 01286 672 581 e-mail: d.evans@wakemans.com			
Address:		YSGOL SYR HUGH OWEN	
		NEW FENCING PLAYING FIELD BOUNDARY	
Title:		Site Plan	
Drawn: DE	Checked: -	Date: SEPT 25	
Scale: 1:1000@ A3	Job: 25330	Drawing No: 25330-001	Rev: P



Product Code	Post Size (mm)	Height (mm)	Post Centres (mm)	Horizontal Wires (QTY)	Notes: <i>All size panels</i> Vertical Wires Ø4mm Horizontal Wires Ø5mm
A02-18	60 x 60	1755	3030	15	Aperture 24mm x 195mm - min 40mm x 195mm - max
A02-20	60 x 60	1970	3030	18	
A02-24	60 x 60	2360	3030	20	

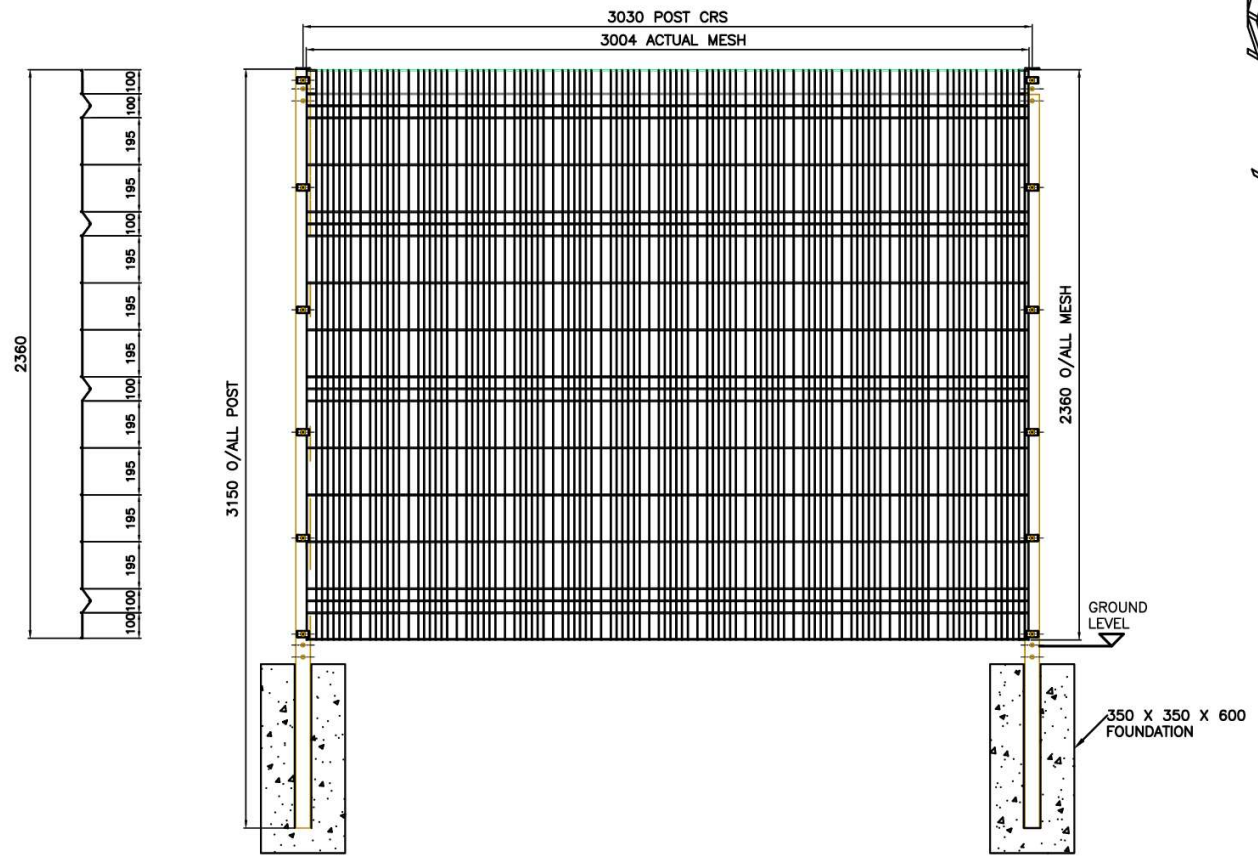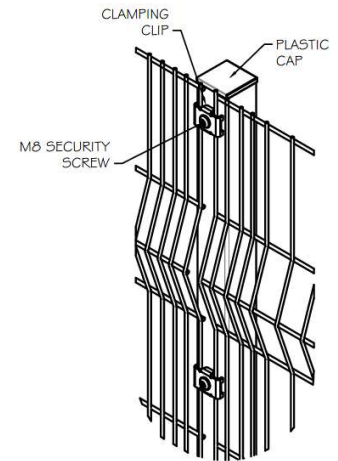

Rev	Description	Drawn	Date
<small>© This drawing is the property of Wakemans Ltd and must not be copied in whole or in part without their written permission. All discrepancies and errors or omissions must be reported to Wakemans prior to works commencing. This drawing must not be scaled.</small>			

36 Y Maes, Caernarfon, Gwynedd, LL55 2NN
 Tel: 01286 672 581
 e-mail: d.evans@wakemans.com

Address: YSGOL SYR HUGH OWEN
 NEW FENCING PLAYING FIELD BOUNDARY

Title: Indicative Fencing Details

Drawn: DE	Checked: -	Date: SEPT 25
Scale: NTS @ A3	Job: 25330	Drawing No: 25330-003
		Rev: P





