




The contractor is responsible for checking dimensions, tolerances and references. Any discrepancy to be verified with the Architect before proceeding with the works.
Where an item is covered by drawings to different scales the larger scale drawing is to be worked to. Do not scale drawing. Figured dimensions to be worked to in all cases.

02/05/25
ADRAN CYNLLUNIO - CYNGOR GWYNEDD

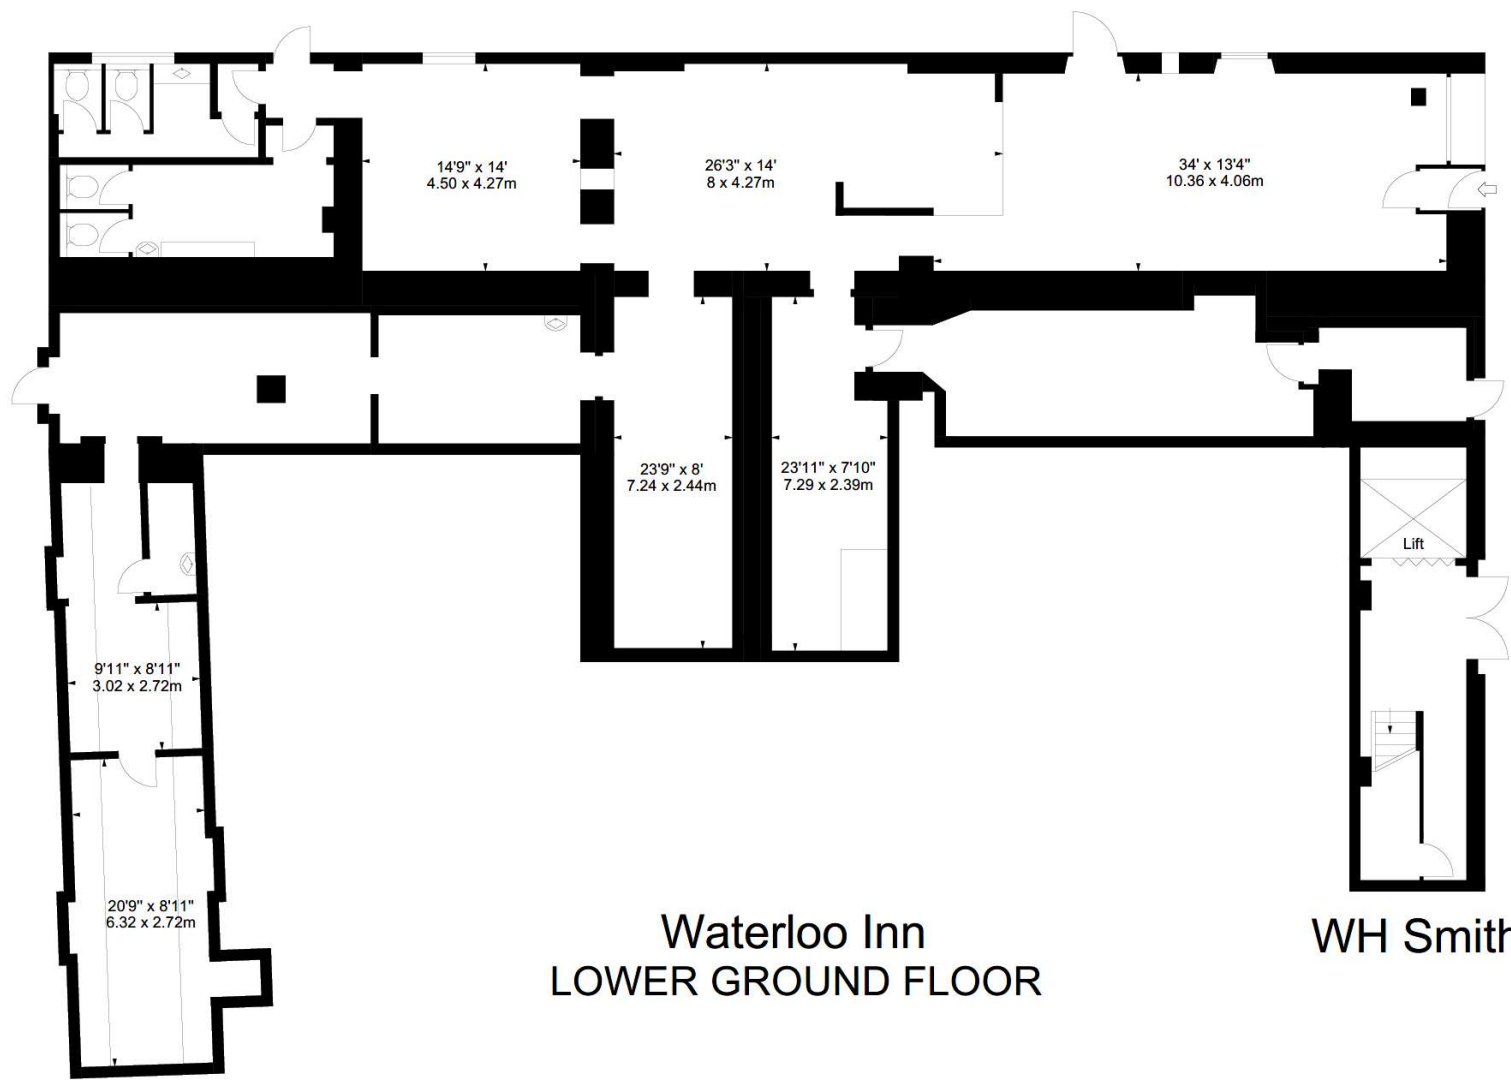


Waterloo Inn
LOWER GROUND FLOOR

WH Smith

Drawing no. 2.0	
date	rev. revision/author/checker
PURPOSE OF ISSUE PLANNING	
PROJECT Waterloo Inn, 219-225 High Street, Bangor	
DRAWING EXISTING LOWER GROUND FLOOR PLAN	
JOB NO. 2022-105-002	REV
DRAWN BY. GS	checked
SCALE 1:100@A3	DATE: 22.02.2023

ARCHITECTURE & INTERIORS - 31 COLESHILL ROAD
856 951 - 021 755 0211 - @aiarchitectureinteriors.co.uk

02/05/25
 ADRAN CYNLLUNIO - CYNGOR GWYNEDD

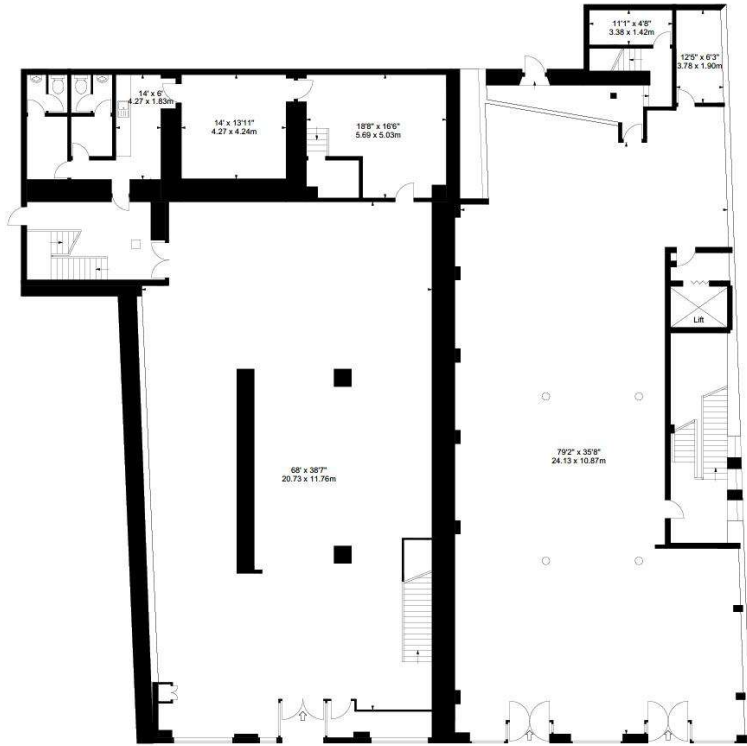

UCS WH Smith

GROUND FLOOR



UCS WH Smith


FIRST FLOOR

Drawing no. 3.0	
date	rev. revision/author/checker
PURPOSE OF ISSUE PLANNING	
PROJECT Waterloo Inn, 219-225 High Street, Bangor	
DRAWING EXISTING GROUND AND FIRST FLOOR PLAN	
JOB NO. 2022-105-003	REV
DRAWN BY. GS	checked
SCALE 1:200@A3	DATE: 22.02.2023

ARCHITECTURE & INTERIORS - 51 COLESHELL ROAD -
 B&B 8D1 - 0121 785 6211 - gs@architectureinteriors.co.uk

GWYBODAETH YCHWANEGOL
ADDITIONAL INFORMATION

17/10/25
ADRAN CYNLLUNIO-CYNGOR GWYNEDD



The contractor is responsible for checking dimensions, tolerances and references. Any discrepancy to be verified with the Architect before proceeding with the works.
Where an item is covered by drawings to different scales the larger scale drawing is to be worked to. Do not scale drawing. Figured dimensions to be worked to in all cases.



EXISTING FRONT ELEVATION

Drawing no. 7.0		
date	rev.	revision/author/checker
PURPOSE OF ISSUE PLANNING		
PROJECT Waterloo Inn, 219-225 High Street, Bangor		
DRAWING EXISTING ELEVATION		
JOB NO. 2022-105-003		REV
DRAWN BY. GS	checked	
SCALE 1:100@A3	DATE: 11.09.2025	

ARCHITECTURE & INTERIORS - 51, COLESHILL ROAD -
836 8DT - 0121 763 4211 - gpi@architectureinteriors.co.uk

**GWYBODAETH YCHWANEGOL
ADDITIONAL INFORMATION**

17/10/25


ADRAN CYNLLUNIO-CYNGOR GWYNEDD

1:100

2m 0 2m 4m 6m 8m 10m



The contractor is responsible for checking dimensions, tolerances and references. Any discrepancy to be verified with the Architect before proceeding with the works. Where an item is covered by drawings to different scales the larger scale drawing is to be worked to. Do not scale drawing. Figured dimensions to be worked to in all cases.

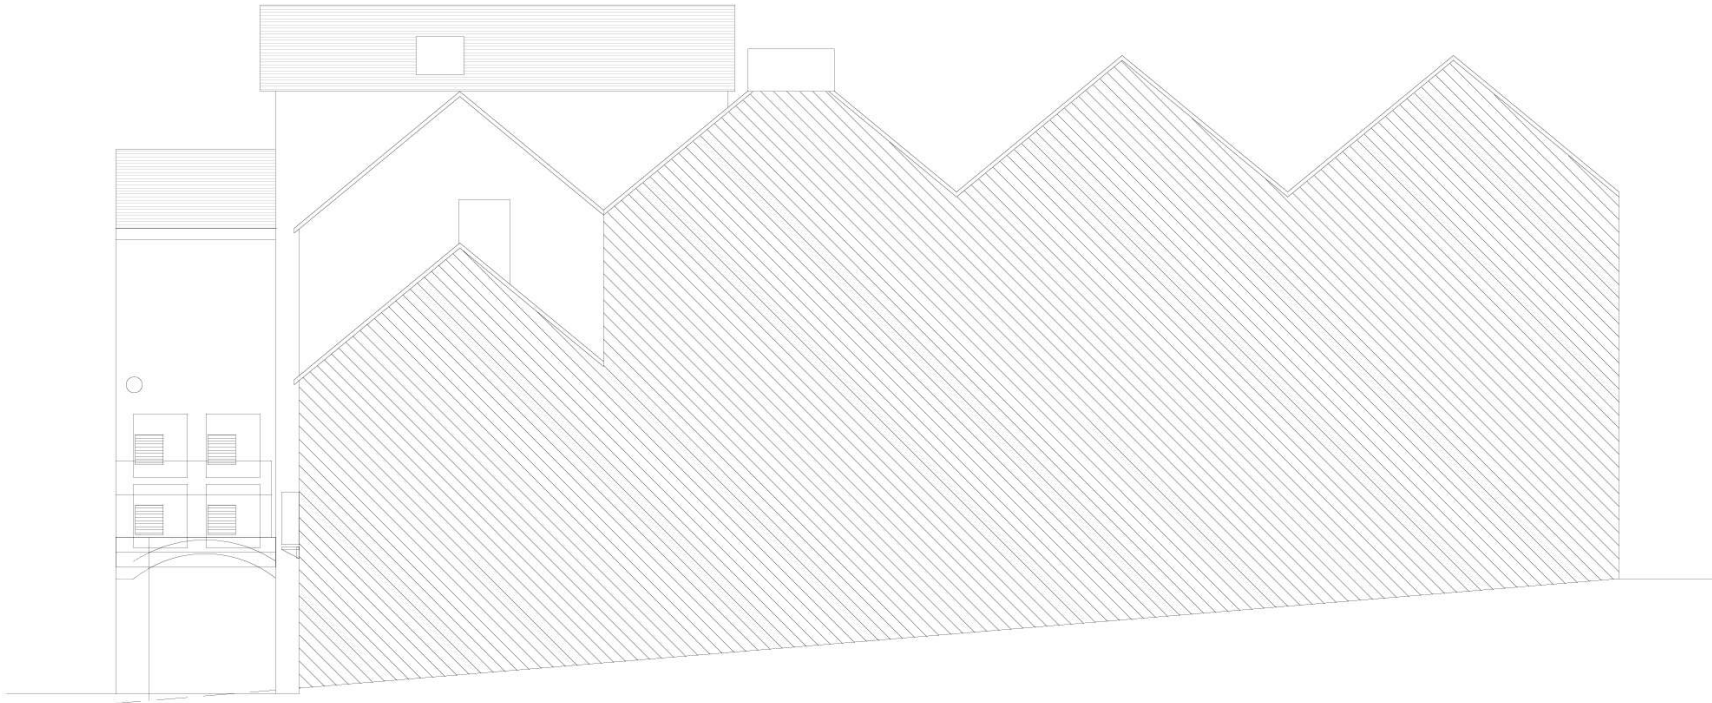

Drawing no. 9.0		
date	rev.	revision/author/checker
PURPOSE OF ISSUE		
PLANNING		
PROJECT		
Waterloo Inn, 219-225 High Street, Bangor		
DRAWING		
EXISTING SIDE ELEVATION		
JOB NO.		REV
2022-105-003		
DRAWN BY. NN	checked	
SCALE 1:100@A3	DATE: 10.10.2025	

GWYBODAETH YCHWANEGOL
ADDITIONAL INFORMATION



17/10/25
ADRAN CYNLLUNIO-CYNGOR GWYNEDD




The contractor is responsible for checking dimensions, tolerances and references. Any discrepancy to be verified with the Architect before proceeding with the works. Where an item is covered by drawings to different scales the larger scale drawing is to be worked to. Do not scale drawing. Figured dimensions to be worked to in all cases.



Drawing no. 10.0	
date	rev. revision/author/checker
PURPOSE OF ISSUE PLANNING	
PROJECT Waterloo Inn, 219-225 High Street, Bangor	
DRAWING EXISTING REAR ELEVATION	
JOB NO. 2022-105-003	REV
DRAWN BY: NN	checked
SCALE 1:100@A3	DATE: 10.10.2025

ARCHITECTURE & INTERIORS - 51 COLESHILL ROAD -
83&6DT - 0121 783 6211 - g@architectureinteriors.co.uk

 

**GWYBODAETH YCHWANEGOL
ADDITIONAL INFORMATION**

17/10/25
ADRAN CYNLLUNIO-CYNGOR GWYNEDD

The contractor is responsible for checking dimensions, tolerances and references. Any discrepancy to be verified with the Architect before proceeding with the works.
Where an item is covered by drawings to different scales the larger scale drawing is to be worked to. Do not scale drawing. Figured dimensions to be worked to in all cases.




Drawing no. 11.0	
date	rev. revision/author/checker
PURPOSE OF ISSUE	
PLANNING	
PROJECT	
Waterloo Inn, 219-225 High Street, Bangor	
DRAWING	
EXISTING SIDE ELEVATION	
JOB NO.	REV
2022-105-003	
DRAWN BY: NN	checked
SCALE 1:100@A3	DATE: 10.10.2025

ARCHITECTURE & INTERIORS - 51 COLLEHILL ROAD -
836 807 - 0121 763 4211 - gs@architectureinteriors.co.uk



The contractor is responsible for checking dimensions, tolerances and references. Any discrepancy to be verified with the Architect before proceeding with the works. Where an item is covered by drawings to different scales the larger scale drawing is to be worked to. Do not scale drawing. Figured dimensions to be worked to in all cases.

02/05/25
 ADRAN CYNLLUNIO - CYNGOR GWYNEDD

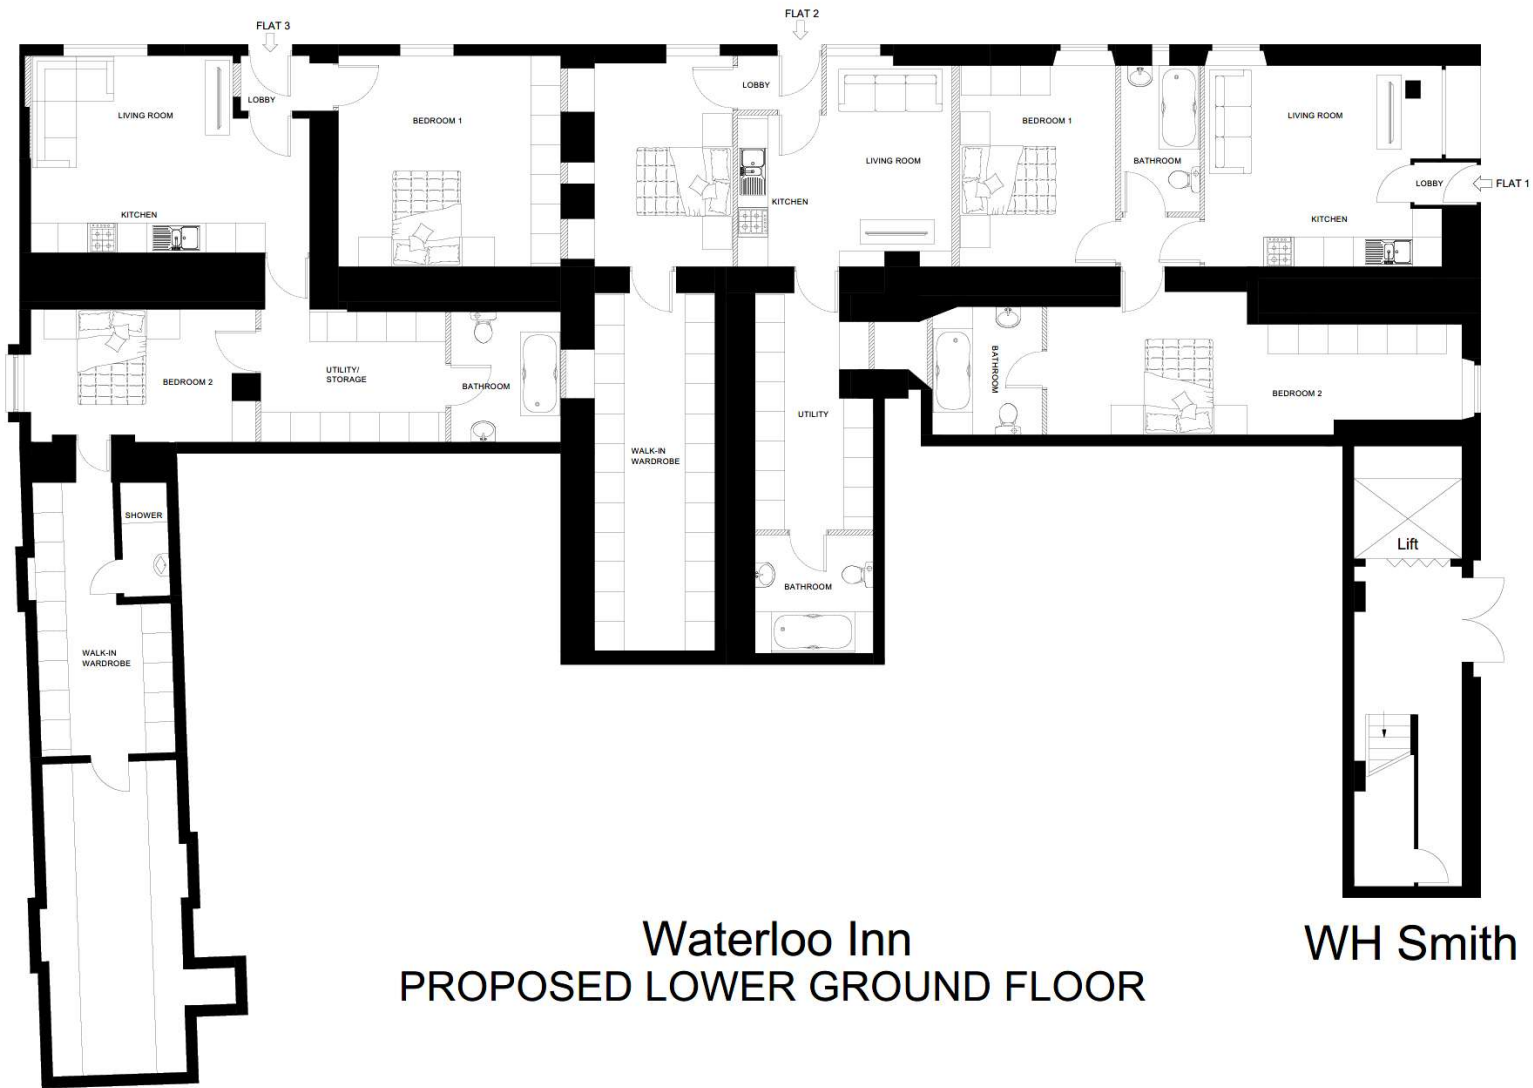

**Waterloo Inn
 PROPOSED LOWER GROUND FLOOR**

WH Smith


Drawing no. 4.0	
date	rev. revision/author/checker
PURPOSE OF ISSUE PLANNING	
PROJECT Waterloo Inn, 219-225 High Street, Bangor	
DRAWING PROPOSED LOWER GROUND FLOOR PLAN	
JOB NO. 2022-105-004	REV.
DRAWN BY. GS	checked
SCALE 1:100@A3	DATE: 22.02.2023

ARCHITECTURE & INTERIORS - 51 COLES HILL ROAD -
 BS9 6DT - 0121 783 6211 - gs@architectureinteriors.co.uk



The contractor is responsible for checking dimensions, tolerances and references. Any discrepancy to be verified with the Architect before proceeding with the works.
Where an item is covered by drawings to different scales the larger scale drawing is to be worked to. Do not scale drawing. Figured dimensions to be worked to in all cases.

02/05/25
ADRAN CYNLLUNIO - CYNGOR GWYNEDD

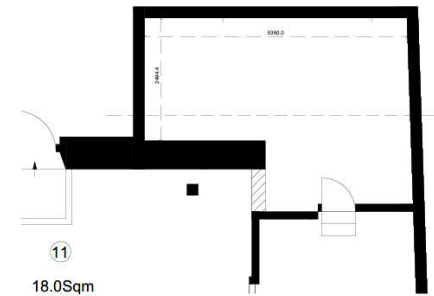


Drawing no. 5.0	
date	rev. revision/author/checker
PURPOSE OF ISSUE PLANNING	
PROJECT Waterloo Inn, 219-225 High Street, Bangor	
DRAWING PROPOSED GROUND FLOOR PLAN	
JOB NO. 2022-105-005	
DRAWN BY: GS	
SCALE	DATE: 22.02.2023

ARCHITECTURE & INTERIORS - 51 COLESHILL ROAD -
85a EDT - 0121 793 6211 - gs@architecturinteriors.co.uk

02/05/25
ADRAN CYLLUNIO - CYNGOR GWYNEDD



The contractor is responsible for checking dimensions, tolerances and references. Any discrepancy to be verified with the Architect before proceeding with the works. Where an item is covered by drawings to different scales the larger scale drawing is to be worked to. Do not scale drawing. Figured dimensions to be worked to in all cases.

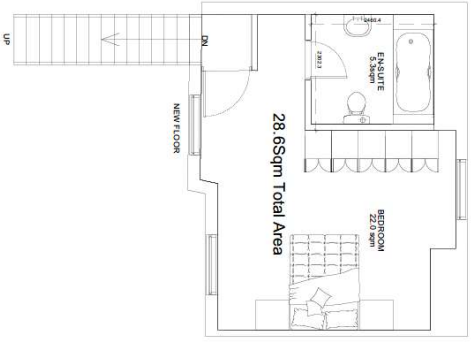

Drawing no. 6.0		
date	rev.	revision/author/checker
PURPOSE OF ISSUE		
PLANNING		
PROJECT		
Waterloo Inn, 219-225 High Street, Bangor		
DRAWING		
PROPOSED FIRST FLOOR PLAN		
JOB NO.		REV
2022-105-006		
DRAWN BY. GS	checked	
SCALE 1:100@A3	DATE: 22.02.2023	

17/10/25
 ADRAN CYNLLUNIO-CYNGOR GWYNEDD

**GWYBODAETH YCHWANEGOL
 ADDITIONAL INFORMATION**




The contractor is responsible for checking dimensions, tolerances and references. Any discrepancy to be verified with the Architect before proceeding with the works.
 Where an item is covered by drawings to different scales the larger scale drawing is to be worked to. Do not scale drawing. Figured dimensions to be worked to in all cases.



PROPOSED FRONT ELEVATION OPTION 2

Drawing no. 8.0	
date	rev. revision/author/checker
PURPOSE OF ISSUE PLANNING	
PROJECT Waterloo Inn, 219-225 High Street, Bangor	
DRAWING PROPOSED ELEVATION	
JOB NO. 2022-105-003	REV
DRAWN BY. GS	checked
SCALE 1:100@A3	DATE: 11.09.2025

ARCHITECTURE & INTERIORS - 51 COLLEHILL ROAD,
 836 8DT - 0121 783 6211 - gis@architectureinteriors.co.uk

 

**GWYBODAETH YCHWANEGOL
ADDITIONAL INFORMATION**

17/10/25
ADRAN CYNLLUNIO-CYNGOR GWYNEDD




The contractor is responsible for checking dimensions, tolerances and references. Any discrepancy to be verified with the Architect before proceeding with the works. Where an item is covered by drawings to different scales the larger scale drawing is to be worked to. Do not scale drawing. Figured dimensions to be worked to in all cases.



Drawing no. 13		
date	rev.	revision/author/checker
PURPOSE OF ISSUE		
PLANNING		
PROJECT		
Waterloo Inn, 219-225 High Street, Bangor		
DRAWING		
PROPOSED REAR ELEVATION		
JOB NO.		REV
2022-105-003		
DRAWN BY: NN	checked	
SCALE 1:100@A3	DATE: 15.10.2025	

ARCHITECTURE & INTERIORS - 51 COLESHILL ROAD -
858 857 - 0121 753 6211 - g@architectureinteriors.co.uk

 


**GWYBODAETH YCHWANEGOL
ADDITIONAL INFORMATION**

17/10/25
ADRAN CYNLLUNIO-CYNGOR GWYNEDD




The contractor is responsible for checking dimensions, tolerances and references. Any discrepancy to be verified with the Architect before proceeding with the works. Where an item is covered by drawings to different scales the larger scale drawing is to be worked to. Do not scale drawing. Figured dimensions to be worked to in all cases.

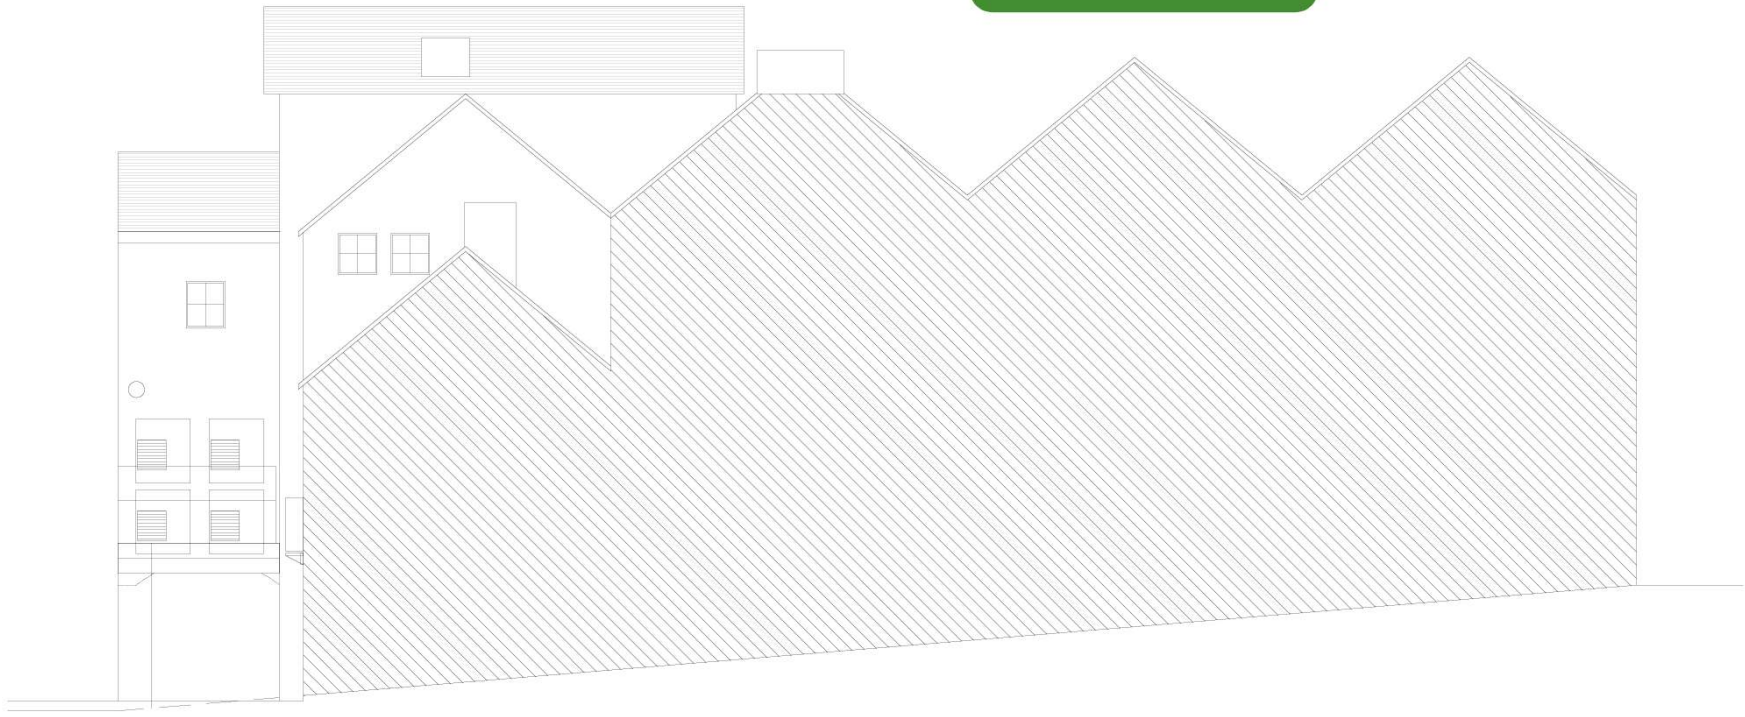

Drawing no. 12	
date	rev. revision/author/checker
PURPOSE OF ISSUE	
PLANNING	
PROJECT	
Waterloo Inn, 219-225 High Street, Bangor	
DRAWING	
PROPOSED SIDE ELEVATION	
JOB NO.	REV
2022-105-003	
DRAWN BY: NN	checked
SCALE 1:100@A3	DATE: 15.10.2025

ARCHITECTURE & INTERIORS - 51 COLLEHILL ROAD
638 801 - 0121 789 6211 - @architecturinteriors.co.uk

 

**GWYBODAETH YCHWANEGOL
ADDITIONAL INFORMATION**

17/10/25
ADRAN CYNLLUNIO-CYNGOR GWYNNEDD




The contractor is responsible for checking dimensions, tolerances and references. Any discrepancy to be verified with the Architect before proceeding with the works.
Where an item is covered by drawings to different scales the larger scale drawing is to be worked to.
Do not scale drawing. Figured dimensions to be worked to in all cases.



Drawing no. 14	
date	rev. / revision/author/checker
PURPOSE OF ISSUE PLANNING	
PROJECT Waterloo Inn, 219-225 High Street, Bangor	
DRAWING PROPOSED SIDE ELEVATION	
JOB NO. 2022-105-003	REV.
DRAWN BY: NN	checked
SCALE 1:100@A3	DATE: 16.10.2025

ARCHITECTURE & INTERIORS - 51 COLESHILL ROAD -
B56 8DJ - 0121 783 6211 - g@architectureinteriors.co.uk

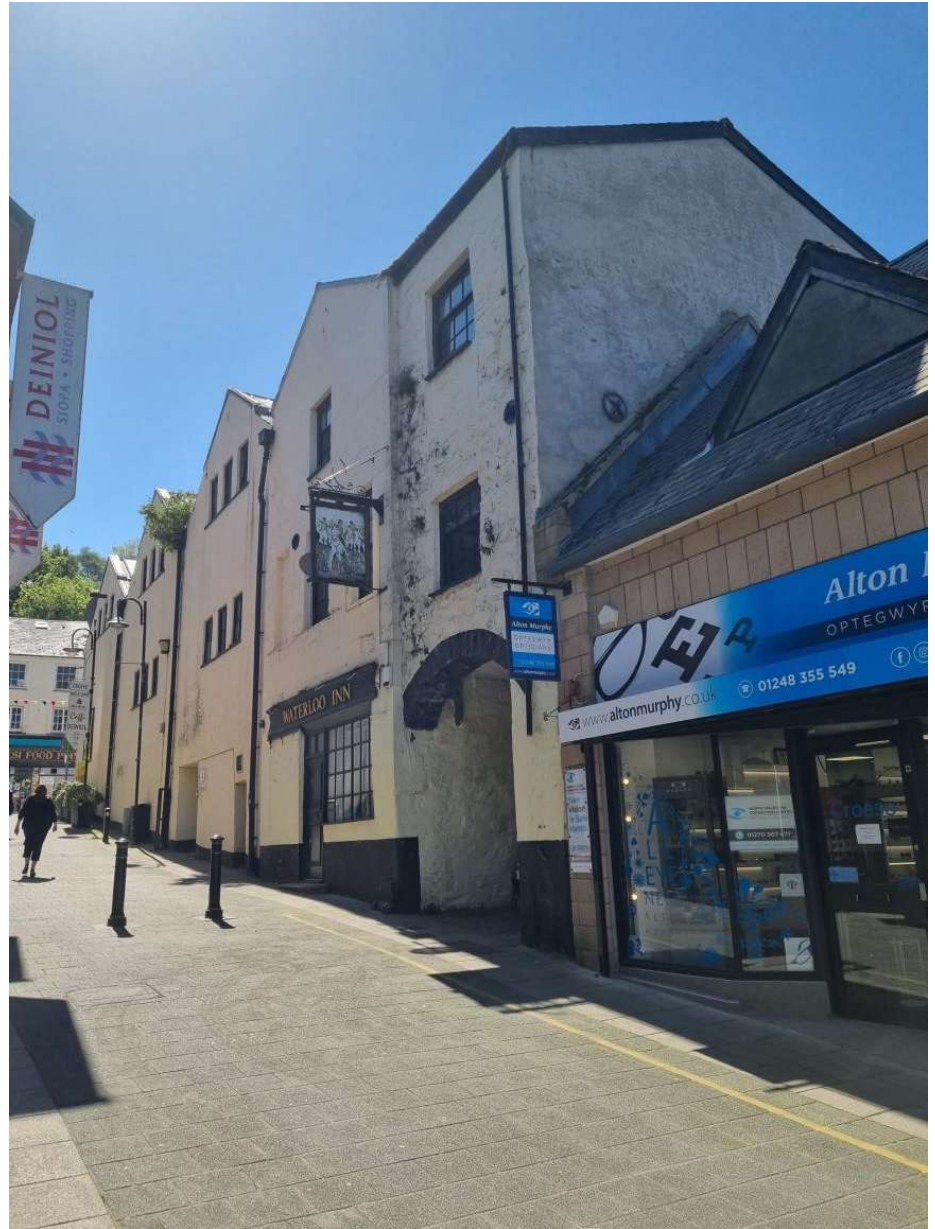





TRAWSHWID BANGOR. GWETHIO Mewn PARTNERIAETH I WELLA ein DINAS.
TRANSFORMING BANGOR, WORKING IN PARTNERSHIP TO IMPROVE OUR CITY.

CASTELL PENRHYN
CASTLE

BANGOR TY

DAFYDD HARDY
MASNACHOL