

Rhif y Cais / Application Number : C14-1228-14-LL


Cynllun lleoliad ar gyfer adnabod y safle yn unig. Dim i raddfa.
Location Plan for identification purposes only. Not to scale.



Atgynhyrchir y map hon o Ddaunydd yr Ordnance Survey gyda chaniatâd yr Ordnance Survey ar ran Rheolwr Llyfrfa El Mawrtydi.
© Hawlfraint y Goron.
Mae atgynhyrchu heb ganiatâd yn torri hawlfraint y Goron a gall hyn arwain at erlyniad neu achos sifil.
Dyngor Gwynedd - 100023387 - 2008

This map is reproduced from Ordnance Survey material with the permission of Ordnance Survey on behalf of the Controller of Her Majesty's Stationary Office.
© Crown copyright
Unauthorised reproduction infringes Crown copyright and may lead to prosecution or civil proceedings.
Dyngor Gwynedd - 100023387 - 2008

CYNGOR GWYNEDD
 ADRAH FHEOLEIDDIG
 - 9 MAW 2016
 GWYBODAETH CYNLLUNIO AC
 AMGYLCHEDD
 RHIFTRAC:

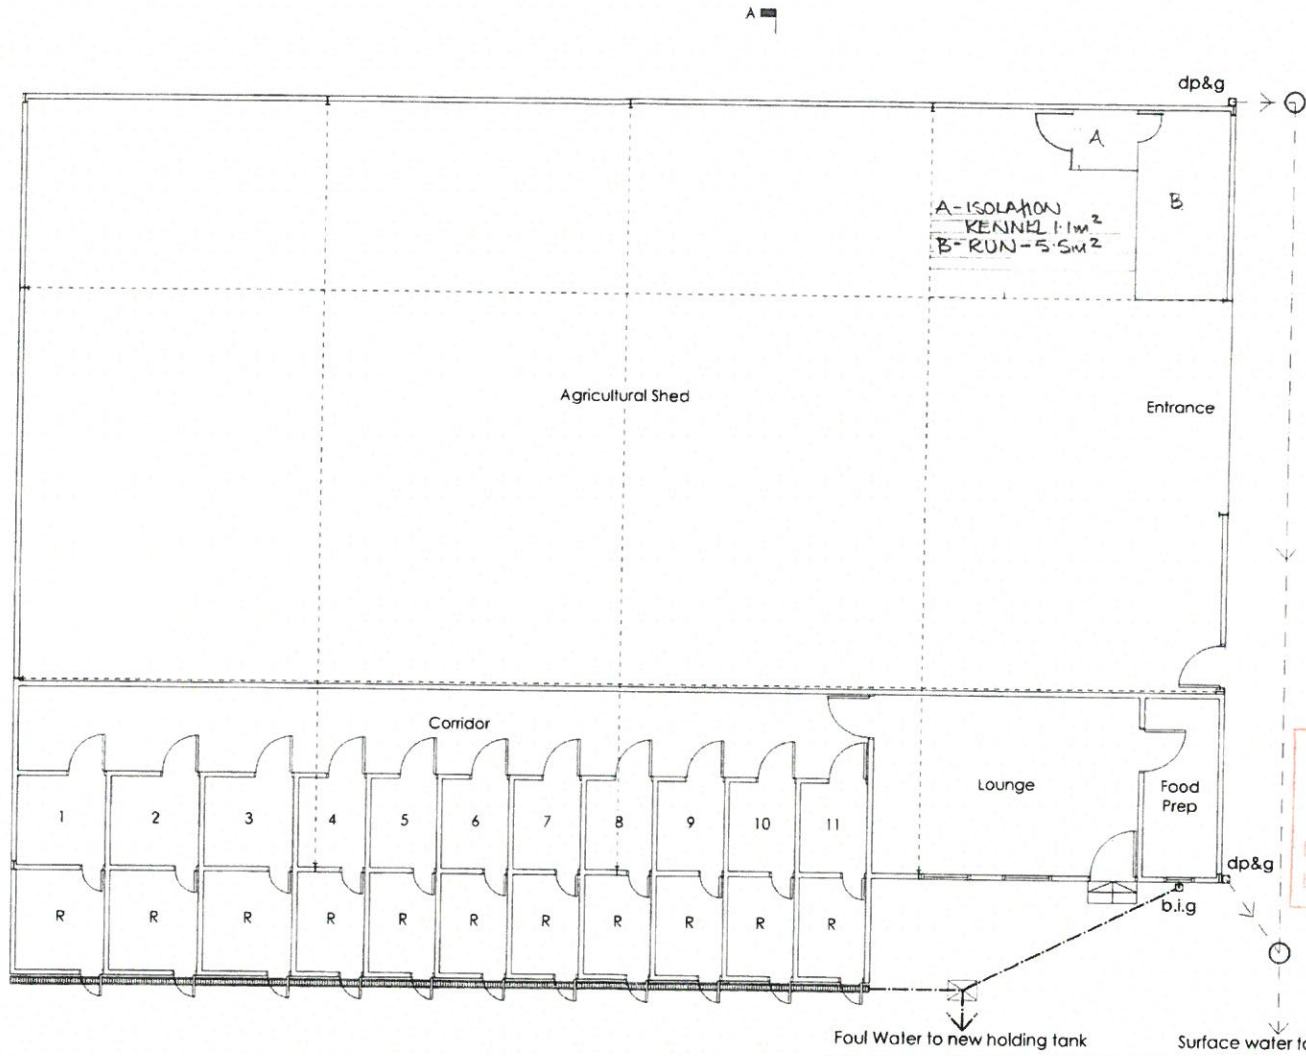

CYNLLUN DIWYGIEDIG
 REVISED PLAN
 Derbyniwyd/Received ... 8/3/16
 Llofnod/signature ... KS

Kennels:
 1 - 3 = 1800mm x 1800mm
 4 - 11 = 1350mm x 1800mm
 R = Run


PLANNING DRAWING

Ap Thomas Cyl.
 Unit 13b
 Llys Ornnen
 Parc Menna
 Bangor
 Gwynedd
 LL57 4DF
 01248 470353
 www.ap-thomas.com
 info@ap-thomas.com

DATE : 06.10.2014 SCALE : 1:100
 DRAWN: RWJ CHECKED: AMJ
 JOB: **New Kennels
 Parciau Bach
 Caernarfon**
 DRG: **Proposed Floor Plan**

JOB NO.	DRG. REF.	REV.
5084	(20) 01	A



Visibility To Bangor

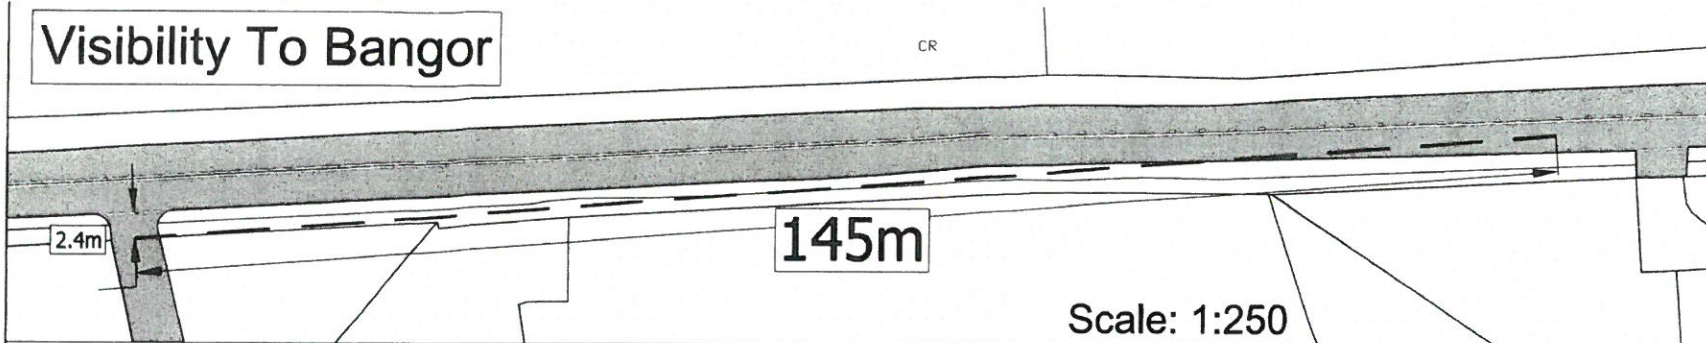

CLEIENT/CLIENT
 Katie Evans
 Small Meadow
 Boarding Lodges

NODIADAU/NOTES


- Represents existing carriageway
- Represents existing line markings

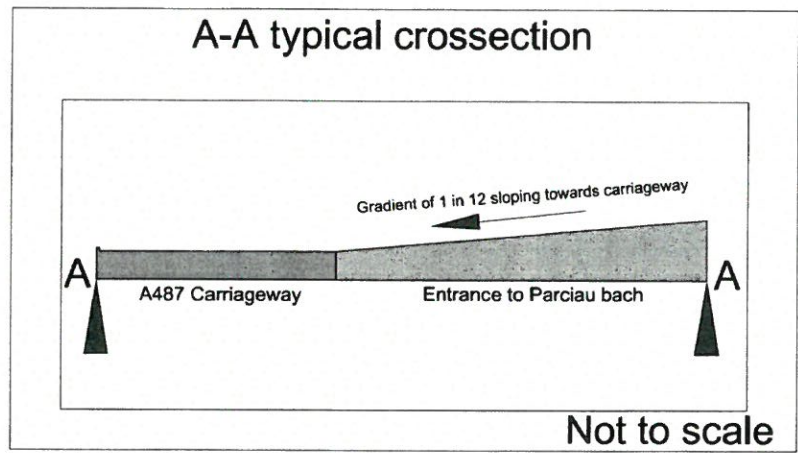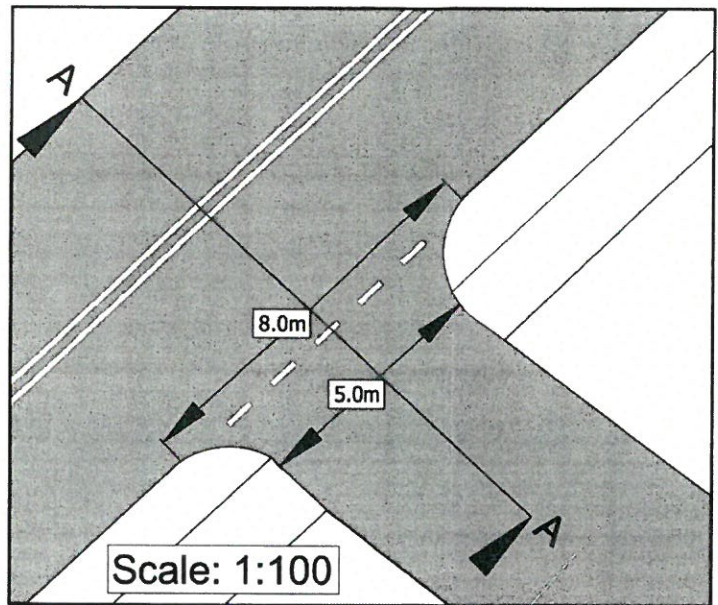

GWYBODAETH YCHWANEGOL
 ADDITIONAL INFORMATION

Deddfysig
 Llofnod signature 02.07.15 J.W.


Visibility To Caernarfon

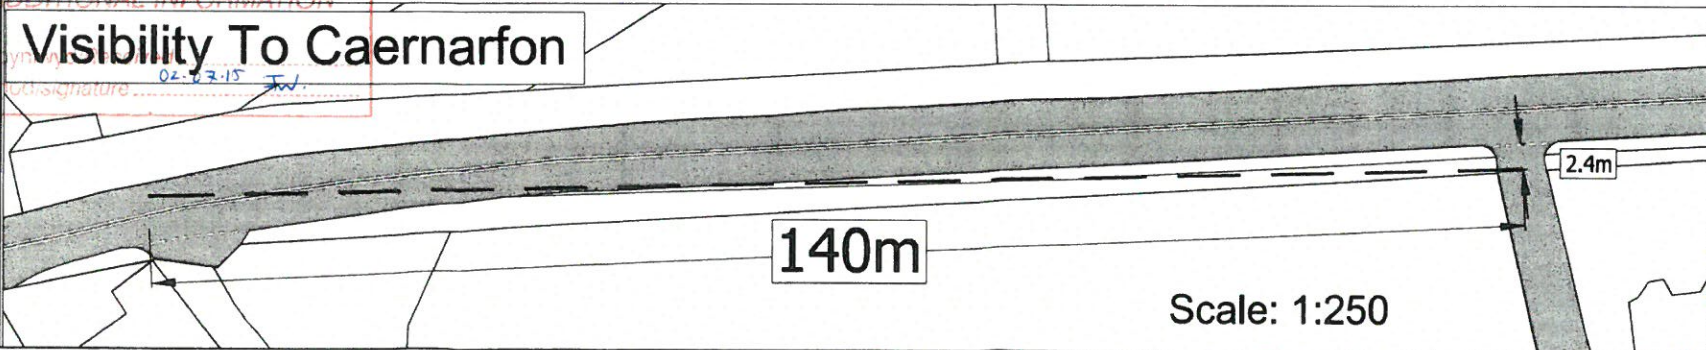


CYLLUN/Scheme:
 Small Meadow Boarding lodges

TEITL Y DARLYN/DRAWING TITLE:
 Access visibility and junction dimensions.


DRAWN BY: G.E.Hughes
 DATE DRAWN: 05/08/2015
 CHECKED BY: As Shown
 SCALE: As Shown
 RHIF Y DARLYN: KGS539
 DRAWING NO:

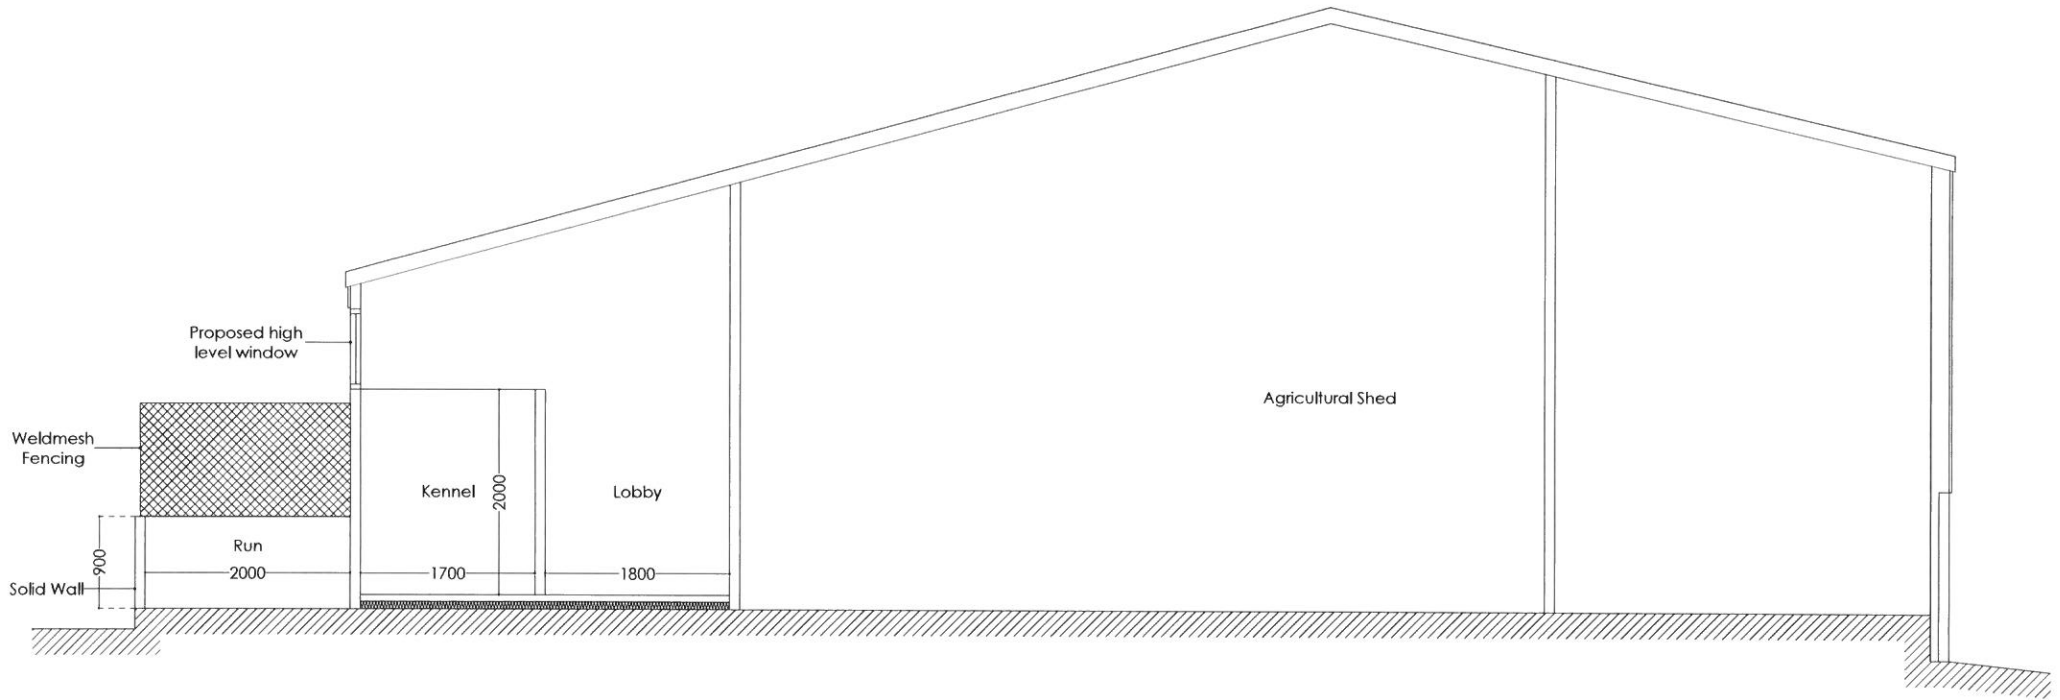


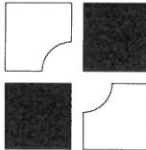		PLANNING DRAWING		DATE : 06.10.2014	SCALE : 1:50
				DRAWN: RWJ	CHECKED: AMJ
		JOB.			
		New Kennels Parclau Bach Caernarfon			
		DRG.			
		Proposed Section A-a			
		JOB NO.	DRG. REF.	REV.	
		5084	(20) 04	*	


Ap Thomas Cyl.
Unit 13b
Llys Onnen
Parc Menai
Bangor
Gwynedd
LL57 4DF
01248 670353
www.ap-thomas.com
info@ap-thomas.com

© This drawing is copyright of Ap Thomas Cyl.
 and all the rights are reserved. It is not to be
 used in whole or part thereof without written consent.

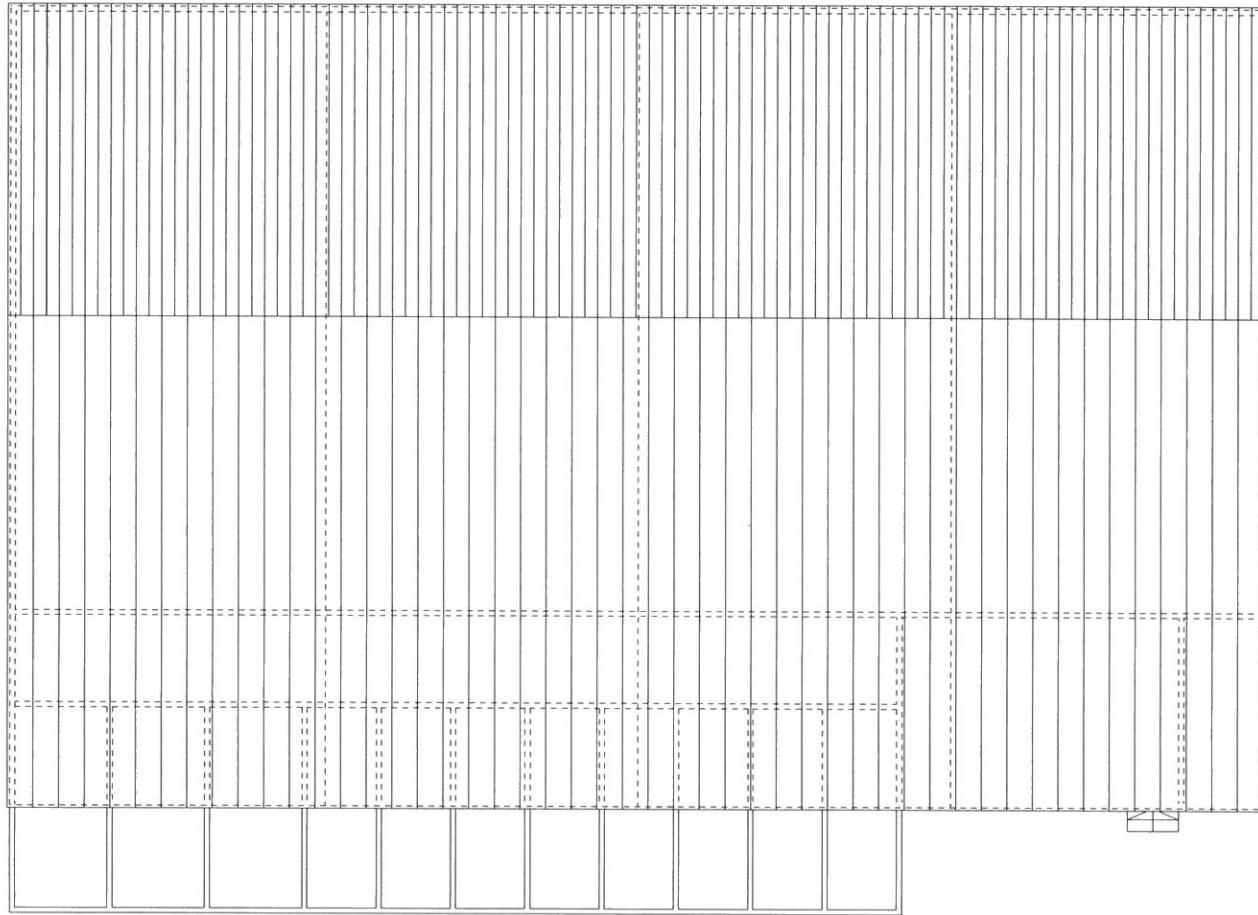


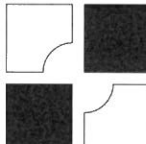 <p>PLANNING DRAWING</p>	<p>Ap Thomas Cyl. Unit 13b Llys Ormen Parc Menai Bangor Gwynedd LL57 4DJ 01248 670353 www.ap-thomas.com info@ap-thomas.com</p>	<p>DATE : 11.08.2014 SCALE : 1:100 DRAWN: RWJ CHECKED: AMJ JOB. New Kennels Parciau Bach Caernarfon</p>
	<p>DRG. Proposed Roof Plan</p>	<p>JOB NO. DRG. REF. REV. 5084 (20) 05 *</p>


© This drawing is copyright of Ap Thomas Cyl. All rights reserved. No part of this drawing may be reproduced or used in whole or part thereof without written consent.

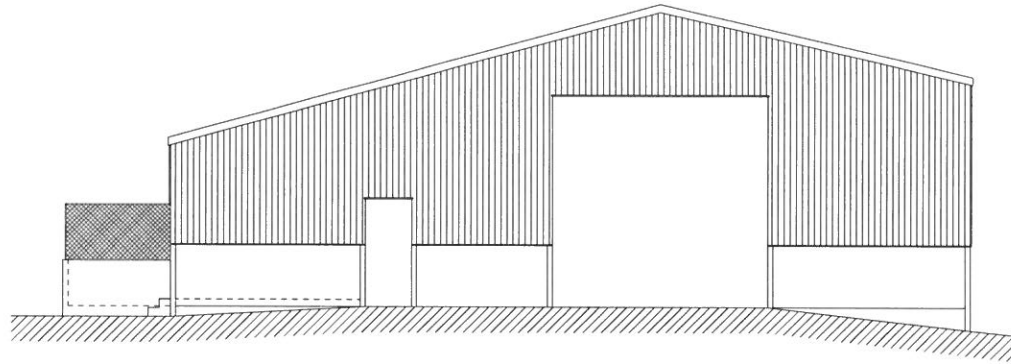

South West Elevation

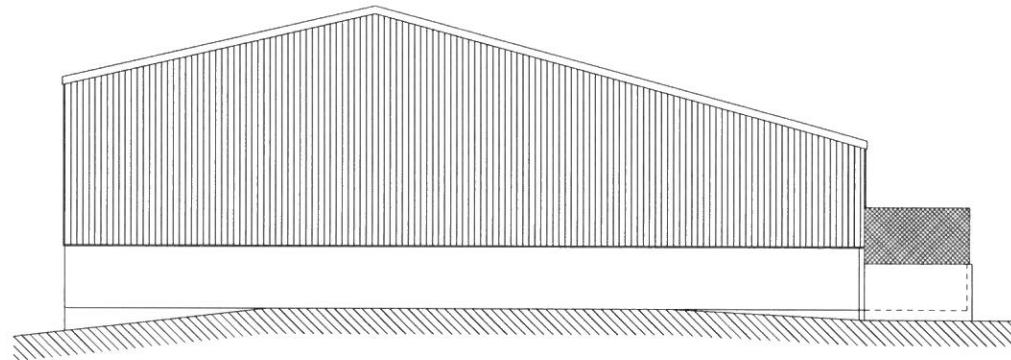

North East Elevation

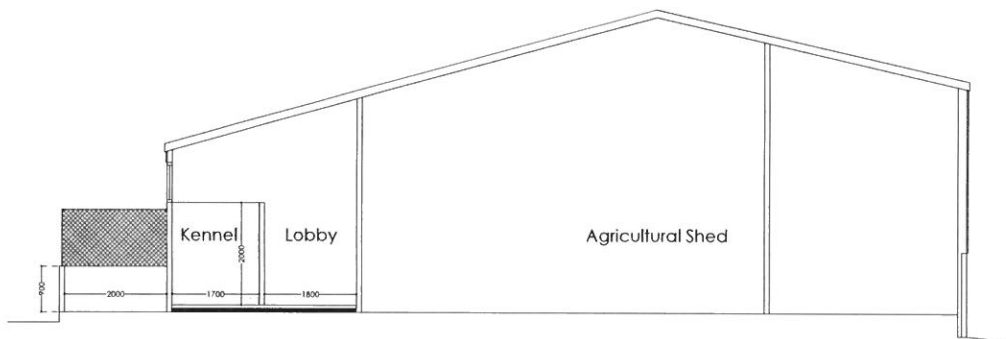

Section A - a


Materials:

Walls - Rendered blockwork and profile cladding with weldmesh fencing


Roof - Profile cladding

Doors & Windows - Timber & PVCu


Downpipes and Guttering - PVCU

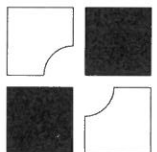 <p>PLANNING DRAWING</p> <p>Ap Thomas Cyl. Unit 13b Llys Onnen Fatr Menai Bangor Gwynedd LL57 4DF 01248 670353 www.ap-thomas.com info@ap-thomas.com</p>	DATE : 11.08.2014 SCALE : 1:100		
	DRAWN: RWJ CHECKED: AMJ		
	JOB: New Kennels Parciau Bach Caernarfon		
	DRG: Proposed Elevations		
	JOB NO.	DRG. REF.	REV.
	5084	(20) 06	*

© This drawing is copyright of Ap Thomas Cyl.
 and may not be copied or reproduced in any form or in
 whole or part thereof without written consent.

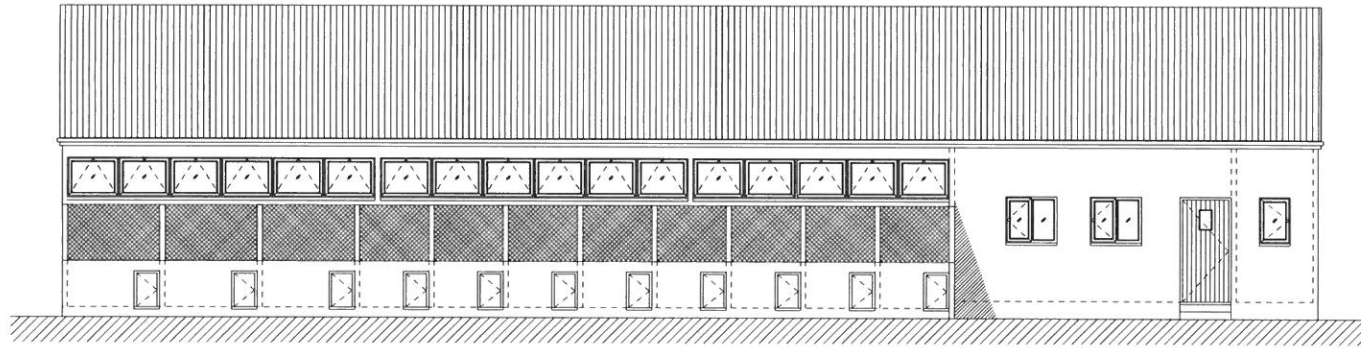

North West Elevation

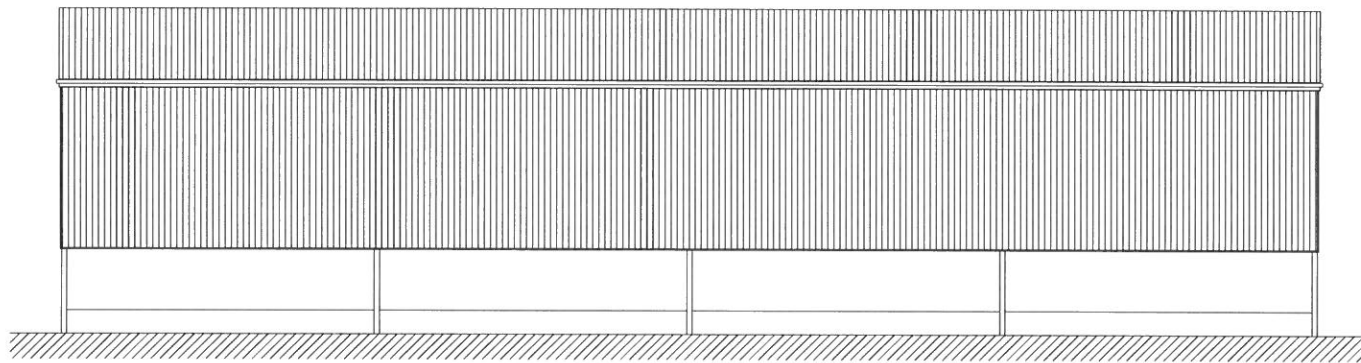

South East Elevation


Materials:

Walls - Rendered blockwork and profile cladding with weldmesh fencin

Roof - Profile cladding

Doors & Windows - Timber & PVCu

Downpipes and Guttering - PVCu

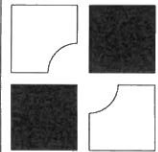 <p>PLANNING DRAWING</p> <p>Ap Thomas Cyl. Unit 13b Llys Ornen Parc Menai Bangor Gwynedd LL57 4DF 01248 670353 www.ap-thomas.com info@ap-thomas.com</p>		DATE : 11.08.2014	SCALE : 1:100
		DRAWN: RWJ	CHECKED: AMJ
		JOB: New Kennels Parclau Bach Caernarfon	
		DRG. Proposed Elevations	
JOB NO.	DRG. REF.	REV.	
5084	(20) 07	*	

© This drawing is copyright of Ap Thomas Cyl.
 and must not be copied or reproduced in any format in
 whole or part without written consent.