


Rhif y Cais / Application Number : C16/0337/17/LL

Cynllun lleoliad ar gyfer adnabod y safle yn unig. Dim i raddfa.
Location Plan for identification purposes only. Not to scale.

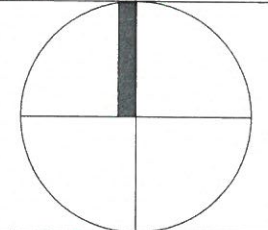

GOGLEDD / NORTH



TEITL PROSIECT • PROJECT TITLE
 CANOLFAN BRONYFOEL, Y FRON

2016-01

Graddfa/Scale 1:1000 @ A3

DOSBARTHWYD | ISSUED FOR :
 CAIS CYNLLUNIO /
 PLANNING APPLICATION

Dyddiad | Ebrill/April 2016

Adolygiad
 Revision
 ID prosiect 2016-01
 Project ID
 Maint papur A3
 Paper size
 Datbwydd gan GD
 Drawn by
 Gwirwydd gan -
 Checked by

TEITL • TITLE

LLEOLIAD / LOCATION
 RHIF CYNLLUN • DRAWING NO.



L.01




ALLWEDD / KEY:


1. PRIF Ffordd / MAIN ROAD
2. GIAT FYNEDIAD I GERBYDAU 3m LLED / VEHICULAR ACCESS GATE 3m WIDE
3. PARTH A MYNEDIAD I GERDDWYR / HARDSTANDING AND MAIN PEDESTRIAN ACCESS
4. SAFLE BWS / BUS STOP
5. MYL Ffordd GWELLT A FFOS / GRASS VERGE AND DITCH
6. WAL TERFYN O AMGYLCH / PERIMETER BOUNDARY WALL
7. ADELID YSGOL PRESENNOL / EXISTING SCHOOL BUILDING
8. LLE CHWARAE O FEWN FFENS / FENCED AREA OF PLAYGROUND
9. LLE CHWARAE CALED TARMAC / MAIN TARMAC SURFACED PLAYGROUND
10. MYNEDIAD I'R CAE CHWARAE ISLAW / ACCESS TO PLAYING FIELDS BELOW
11. ASTROTURF
12. MAES CHWARAE ARWAHAN GERLLAW / SEPARATE PLAY AREA NEARBY
13. STORFA NWY / GAS CYLINDER STORAGE

GOGLEDD / NORTH

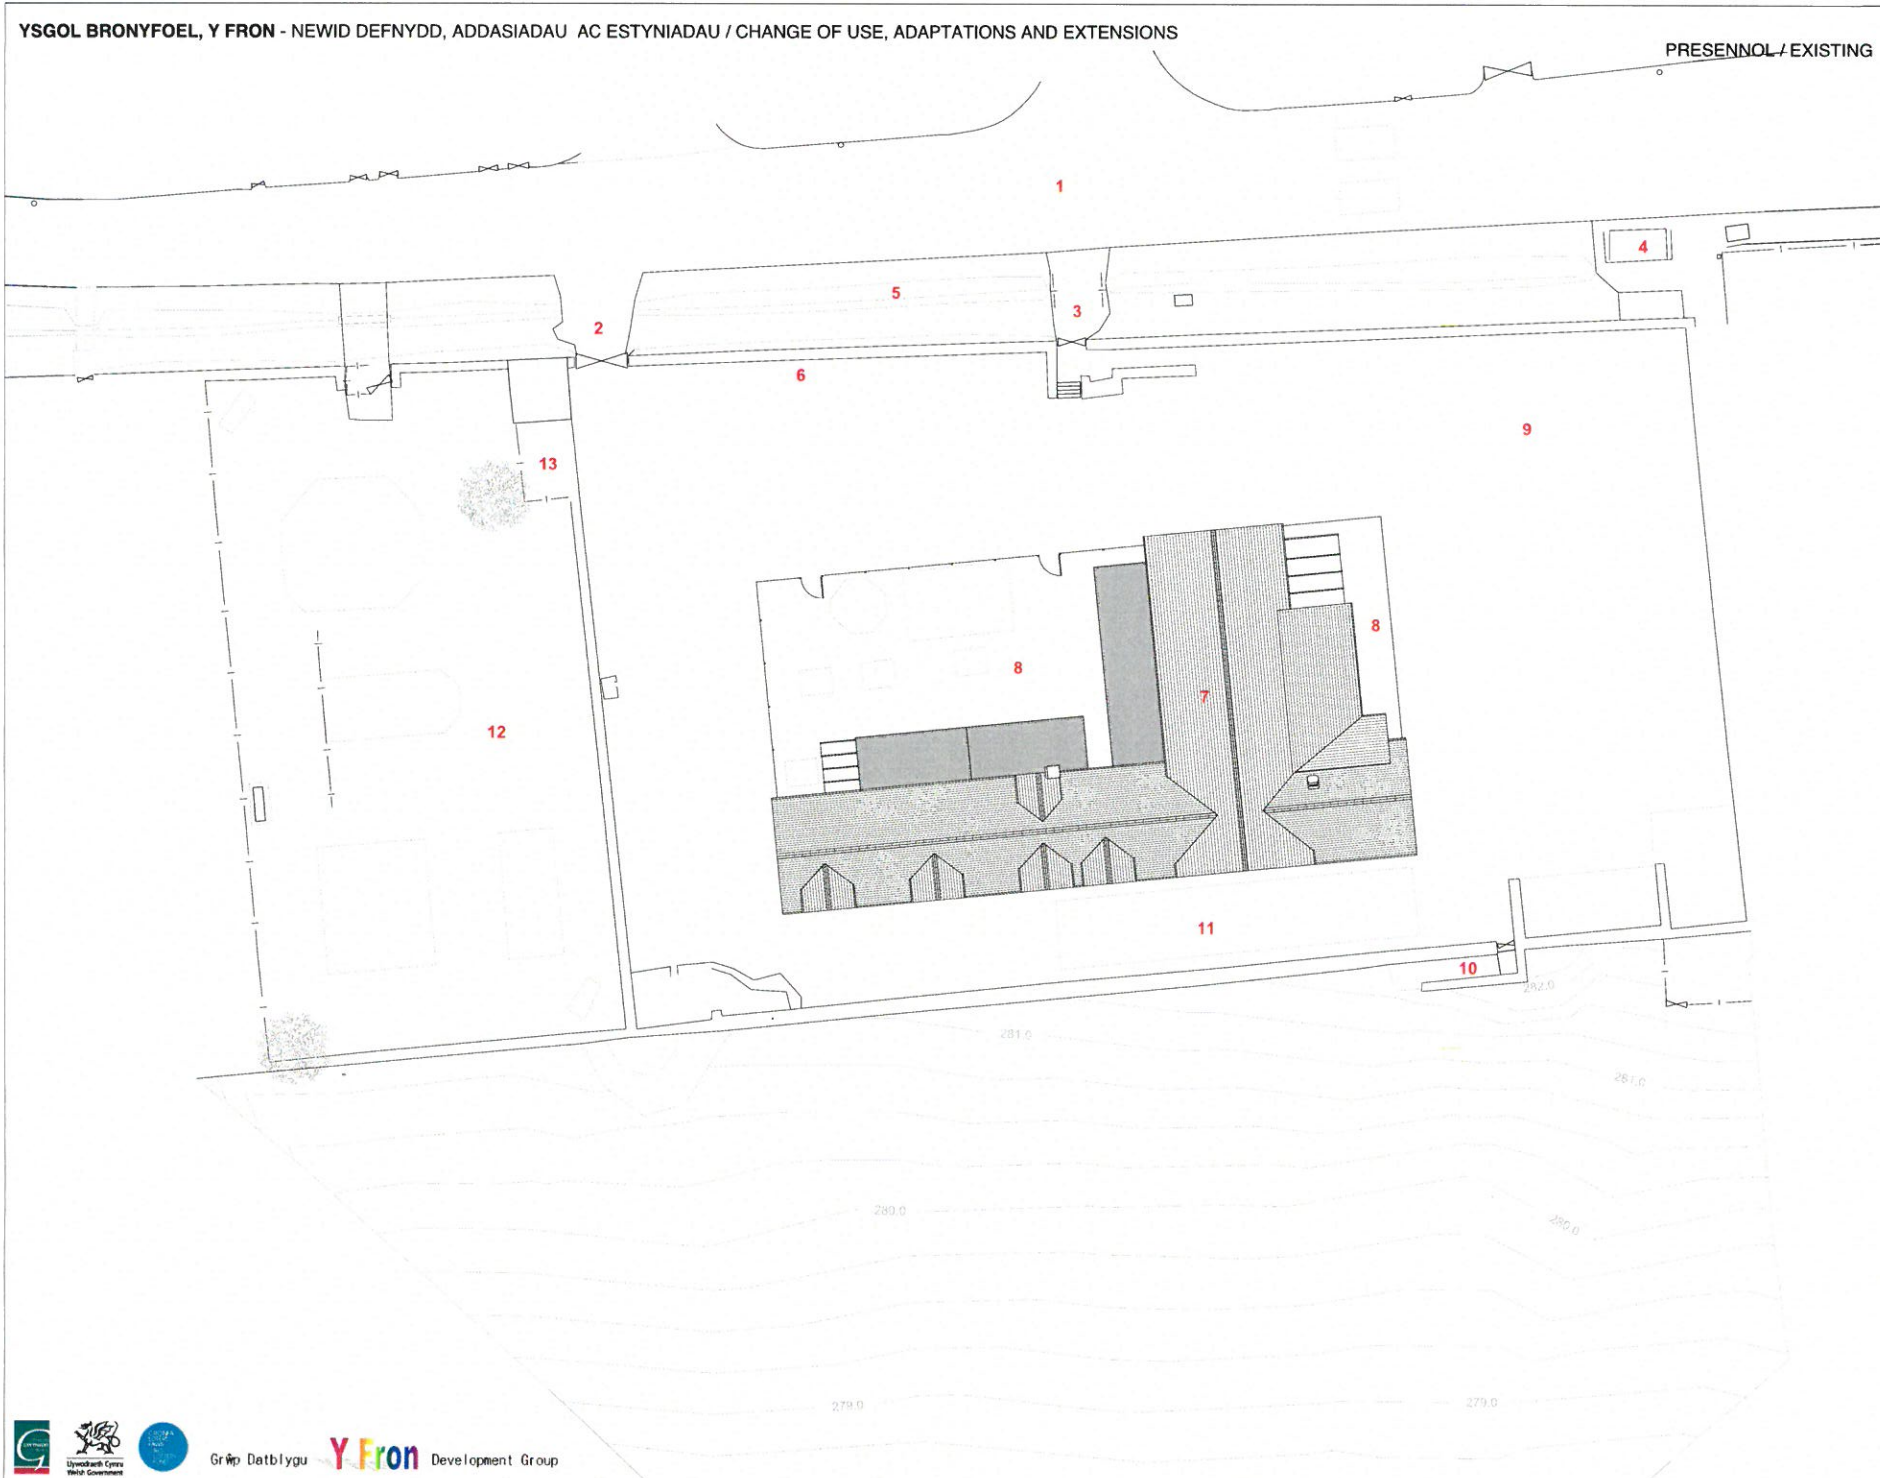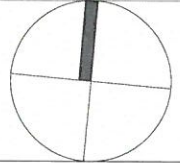

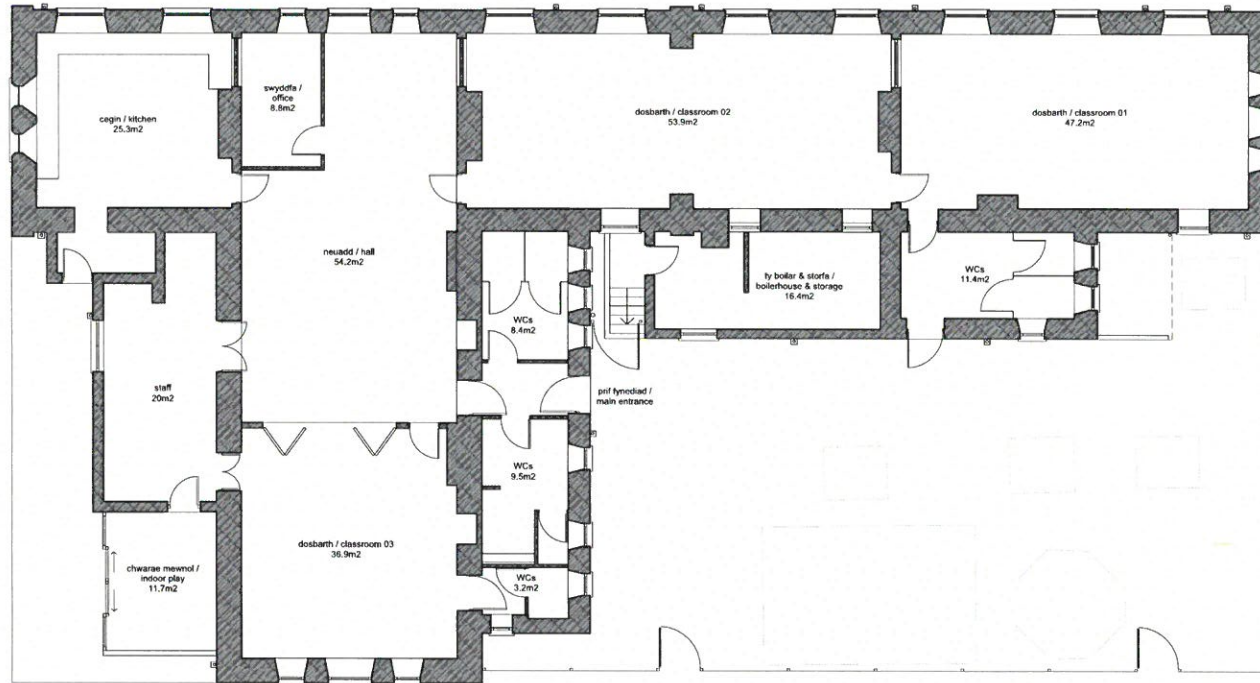

GOGLEDD / NORTH

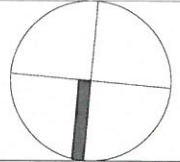

TEITL PROSIECT / PROJECT TITLE
 CANOLFAN BRONYFOEL, Y FRON
2016-01

1:100 @ A2 / 1:250 @ A3

DOSBARTHLYWYD ER / ISSUED FOR:
 CAIS CYNLLUNIO /
 PLANNING APPLICATION

Dyddiad / Ebrill/April 2016



Kolligedig	
Revisiwn	
Tŷ Proiect	2016-01
Project ID	
Mapwr / Pwr	A2
Diagrameddiwr / Drawn by	GRE
Chwilio / Checked by	GD

TEITL - TITLE
 CYNLLUN LLAWR PRESENNOL /
 EXISTING FLOOR PLAN


RHIF CYNLLUN - DRAWING NO.

P.02

- ALLWEDD / KEY:**
1. TO LLECHI NATURIOL / NATURAL SLATE ROOF
 - 1a. TEILS CRIB ADDURNIEDIG / ORNATE RIDGE TILES
 - 1b. SIMDDE TY BOILAR / BOILERHOUSE CHIMNEY
 2. FFENESTRI DORMER TO LLECHI / DORMER WINDOW SLATE ROOF
 3. GWTERI, BARGOED A PHIBELLAU GLAW PVC / PVC RW GOODS, FASCIAS & BARGEBOARDS
 4. COLER DUR ATAL DRINGO / ANTI-Climb STEEL COLLAR
 5. TECLUN ATAL DRINGO AR HYD YMYL TO FFLAT / ANTI-Climb DEVICES ALONG EDGE OF FLAT ROOFS
 6. WALIAU WEDI CHWIPIO LEDLED YR ADEILAD / PEBBLE DASH RENDER THROUGHOUT
 7. STRWYTHUR LLOCHES PVC / PVC CLAD SHELTER STRUCTURE
 8. YSTAFELL CHWARAE GWYDR A PVC / GLAZED PVC CONSERVATORY STYLE PLAY ROOM
 9. FFENESTRI PVC LEDLED YR ADEILAD / PVC WINDOWS THROUGHOUT
 10. DRYSAU COED WEDI PEINTIO / PAINTED TIMBER DOORS
 11. WAL FFIN CARRREG LECHAN / BOUNDARY WALL IN SLATE STONE

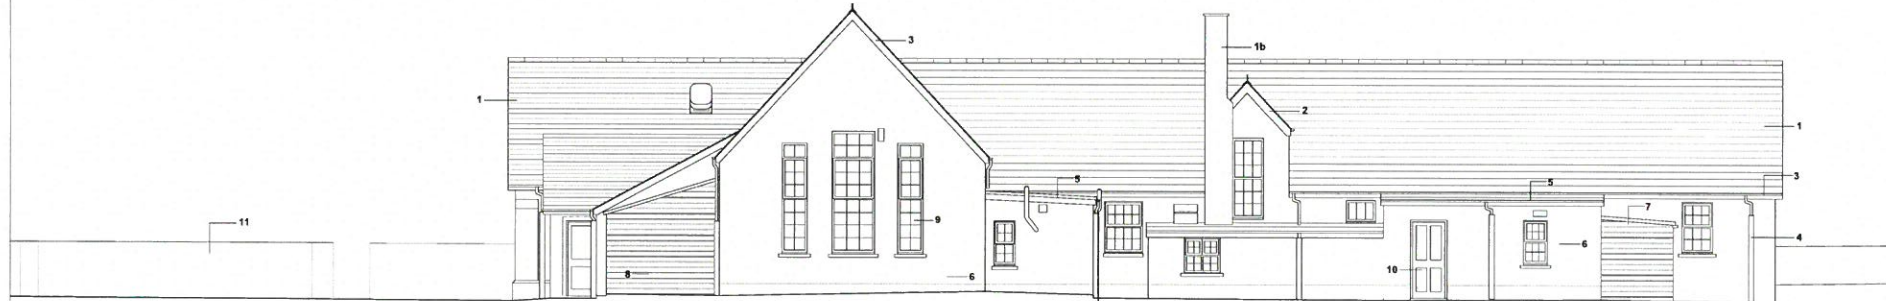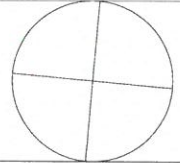

GOGLEDD / NORTH

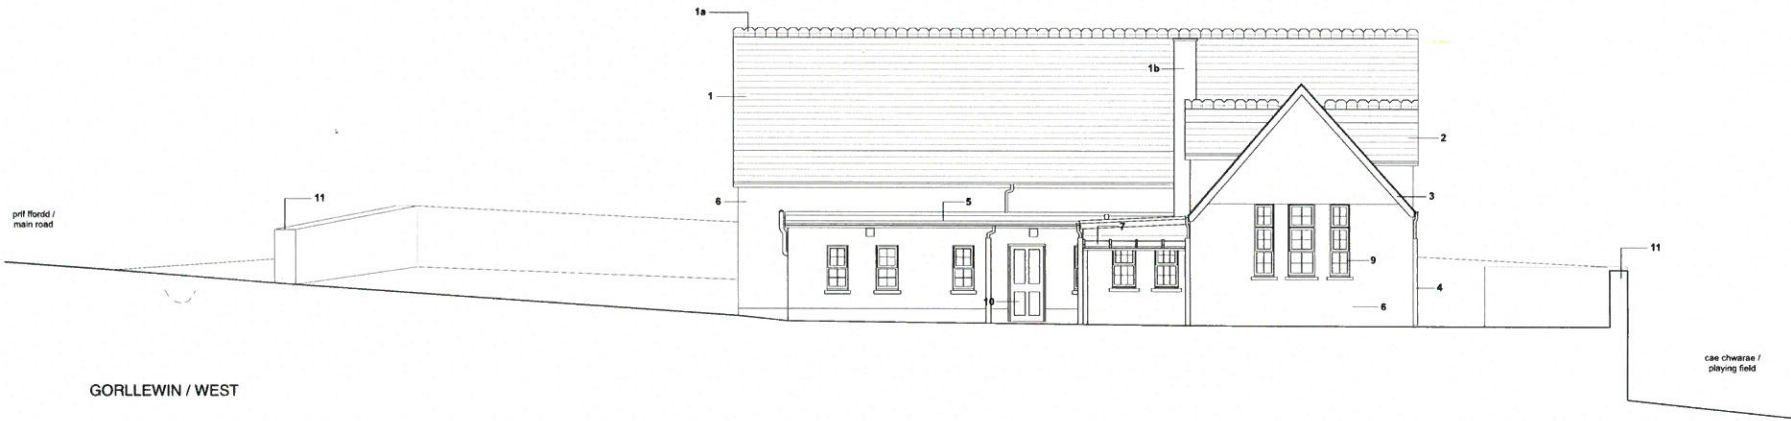

GORLLEWIN / WEST

TITL PROSIECT - PROJECT TITLE
 CANOLFAN BRONYFOEL, Y FRON

2016-01

1:100 @ A2 / 1:250 @ A3

DOSBARTHMYD ER | ISSUED FOR:
 CAIS CYNLLUNIO /
 PLANNING APPLICATION

Dyddiad | Ebrill/April 2016


Adolygwr
 Dyddiad
 2016-01
 A2
 GRE
 GD

TITL - TITLE
 DRYCHADAU PRESENNOL 1 /
 EXISTING ELEVATIONS 1


RHP CYNLLUN - DRAWING NO.

P.04

- ALLWEDD / KEY:**
1. TO LLECHI NATURIOL / NATURAL SLATE ROOF
 - 1a. TEIJS CRIB ADDURNIEDIG / ORNATE RIDGE TILES
 - 1b. SIMDDE TY BOILAR / BOILERHOUSE CHIMNEY
 2. FFENESTRI DORMER TO LLECHI / DORMER WINDOW SLATE ROOF
 3. GWTERI, BARGOED A PHIBELLAU GLAW PVC / PVC RW GOODS, FASCIAS & BARGEBOARDS
 4. COLER DUR ATAL DRINGO! ANTI-CLIMB STEEL COLLAR
 5. WALIAU WEDDI CHWIPIO LEDLED YR ADEILAD / PEBBLE DASH RENDER THROUGHOUT
 6. BWTRESI GWENTHFAEN / GRANITE BUTTRESS
 7. YSTAFELL CHWARAE GWYDR A PVC / GLAZED PVC CONSERVATORY STYLE PLAY ROOM
 8. FFENESTRI PVC LEDLED YR ADEILAD / PVC WINDOWS THROUGHOUT
 9. WAL FFIN CARREG LECHAN / BOUNDARY WALL IN SLATE STONE

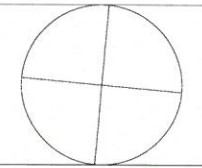


DE / SOUTH

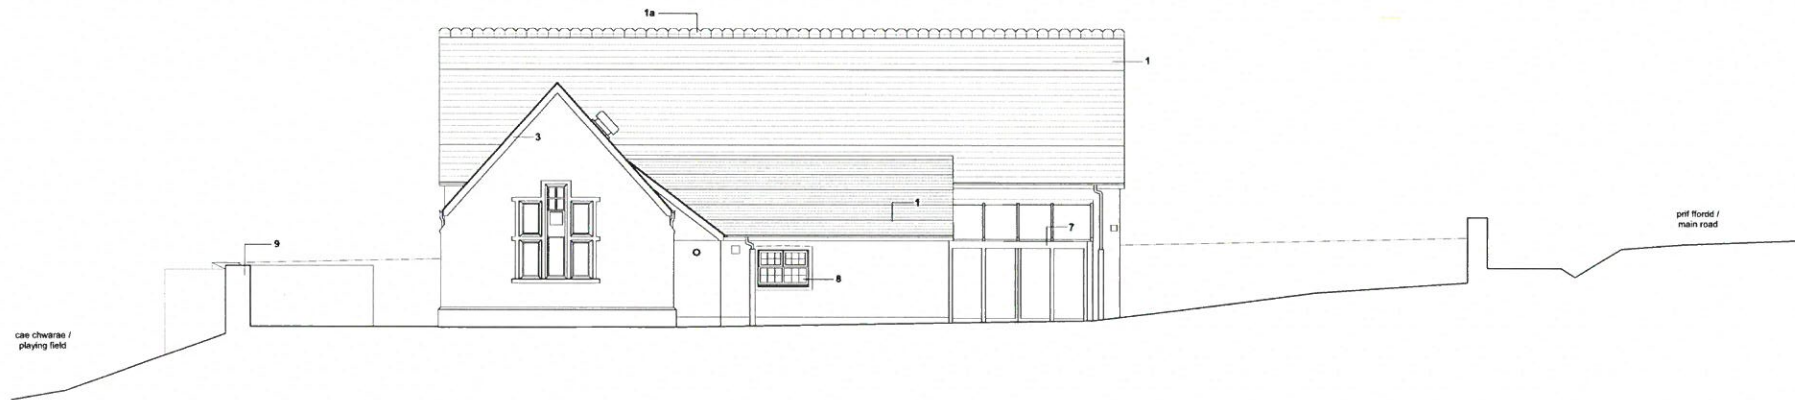

DWYRAIN / EAST



GOGLEDD / NORTH

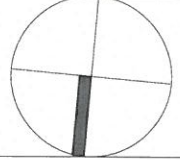

TEITL PROSECT - PROJECT TITLE

CANOLFAN BRONYFOEL, Y FRON

2016-01

1:100 @ A2 / 1:250 @ A3

DOSBARTHWYD ER | ISSUED FOR:
 CAIS CYNLLUNIO /
 PLANNING APPLICATION

Dyddiad | Ebrill/April 2016


Adolygiwr	
Revisiwr	
Project ID	2016-01
Model Scale	A2
Paper Size	A2
Drawn by	GRE
Checked by	GD
Checked by	

TEITL - TITLE
 CYNLLUN LLAWR ARFAETHIEDIG /
 PROPOSED FLOOR PLAN



RHIF CYNLLUN - DRAWING NO. REV.

B.02

- ALLWEDD / KEY:**
1. TO LLECHI NATURIOL FR ESTYNIAD / NATURAL SLATE ROOF TO EXTENSION
 - 1a. SIMODDE AWYRELLU NATURIOL I WEDDU EFOR LLECH / NATURAL VENTILATION STACKS TO BLEND WITH SLATE
 2. ADAIN PRESENNOL FW ALL-DOUO MEWN LLECHI NATURIOL / EXISTING WING TO BE RE-ROOFED IN NATURAL SLATE
 3. GWTERI NEWYDD PVC NEU ALUMINIUM / NEW PVC OR ALUMINIUM RWIGOODS
 4. RENDAR LLW NEU WEDDI BEINTIO / THRU-COLOURED OR PAINTED RENDER
 5. RENDAR AC YNYSIAD ALLANOL DROST WALIAU PRESENNOL / EXTERNAL INSULATED RENDER OVER EXISTING WALLS
 6. FFENESTRI NEWYDD PVC NEU METEL A CHOED / NEW PVC OR COMPOSITE TIMBER&ALU WINDOWS
 7. FFENESTRI A DRYSAU NEWYDD PVC NEU FTEL A CHOED / NEW PVC OR COMPOSITE TIMBER&ALU WINDOWS AND DOORS
 8. DRWS SLEIDIO COED / TIMBER SLIDING DOOR
 9. TO FLAT POLYMERIG NEU RWBER / POLYMERIC OR RUBBER FLAT ROOF
 10. SDOR ALLANOL DDIOGLEG / SECURE EXT. STORAGE CONTAINER

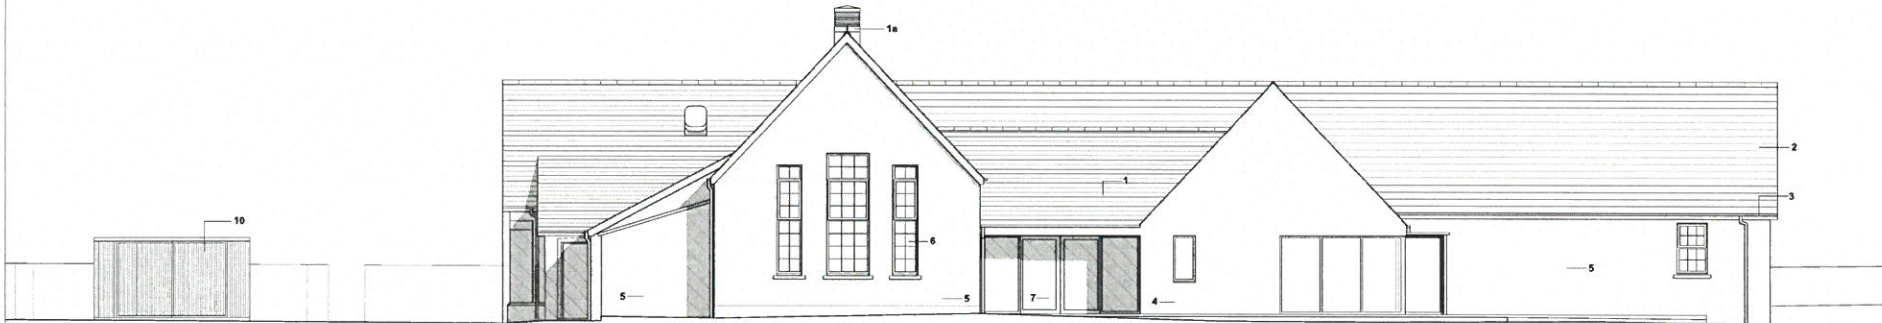

GOGLEDD / NORTH

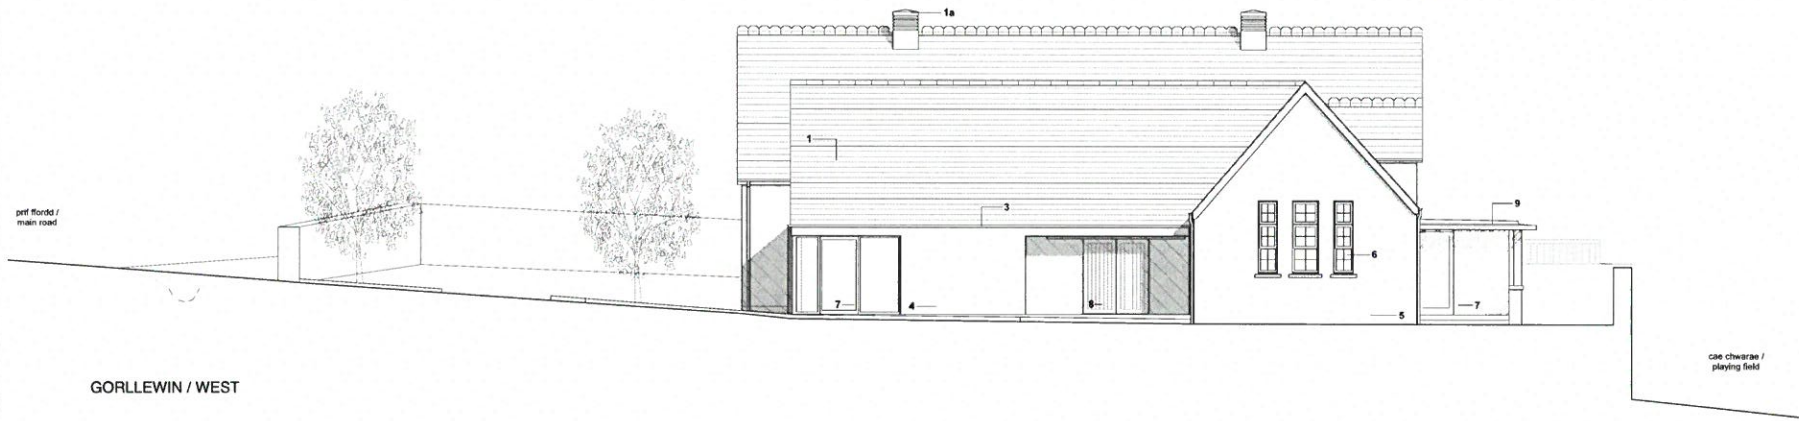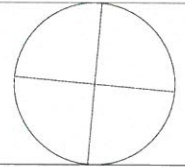

GORLLEWIN / WEST

TITL PROSECT - PROJECT TITLE

CANOLFAN BRONYFOEL, Y FRON

2016-01

1:100 @ A2 / 1:250 @ A3

DOSBARTH-WYD ER | ISSUED FOR:

CAIS CYNLLUNIO /
PLANNING APPLICATION

Dyddiad | Ebrill/April 2016

Apwydd
Deddfwr
2016-01
Tudalen
A2
Papur
A2
Deddfwr
GRE
GD

TITL - TITLE
DRYCHADAU ARFAETHIEDIG 1 /
PROPOSED ELEVATIONS 1

RHIF CYNLLUN - DRAWING NO.

B.04

ALLWEDD / KEY:


1. ADAIN PRESENNOL IW AIL-DOUO MEWN LLECHI NATURIOL / EXISTING WING TO BE RE-ROOFED IN NATURAL SLATE
- 1a. SIMDDE AWYRELLU NATURIOL I WEDDU EFOR LLECHI / NATURAL VENTILATION STACKS TO BLEND WITH SLATE
2. GWITERI NEWYDD PVC NEU ALUMINIUM / NEW PVC OR ALUMINIUM RWGOODS
3. FFENESTR DORMER IW CHADW / DORMER WINDOW TO BE RETAINED
4. MAES PV SOLAR 10KW / PV SOLAR ARRAY 10KW
5. TO FLAT POLYMERIG NEU RWBER / POLYMERIC OR RUBBER FLAT ROOF
6. RENDER AC YNYSIAD ALLANOL DROST WALLAU PRESENNOL / EXTERNAL INSULATED RENDER OVER EXISTING WALLS
7. RENDAR LLIW NEU WEDI BEINTIO / THRU-COLOURED OR PAINTED RENDER
8. FFENESTRI NEWYDD PVC NEU METEL A CHIED / NEW PVC OR COMPOSITE TIMBERALU WINDOWS
9. SDOR ALLANOL DDIOGEL / SECURE EXT. STORAGE CONTAINER
10. CANLLAW DUR NEU WYDR HYD DARN O'R WAL FFIN BRESENNOL WEDI OSTWNG / STEEL OR GLASS BALUSTRADE ALONG LOWERED SECTION OF EXISTING BOUNDARY WALL
11. PVMPIAU GWRES AER / AIR SOURCE HEAT PUMPS



DE / SOUTH



DE (efo wal ffin) / SOUTH (with boundary wall)

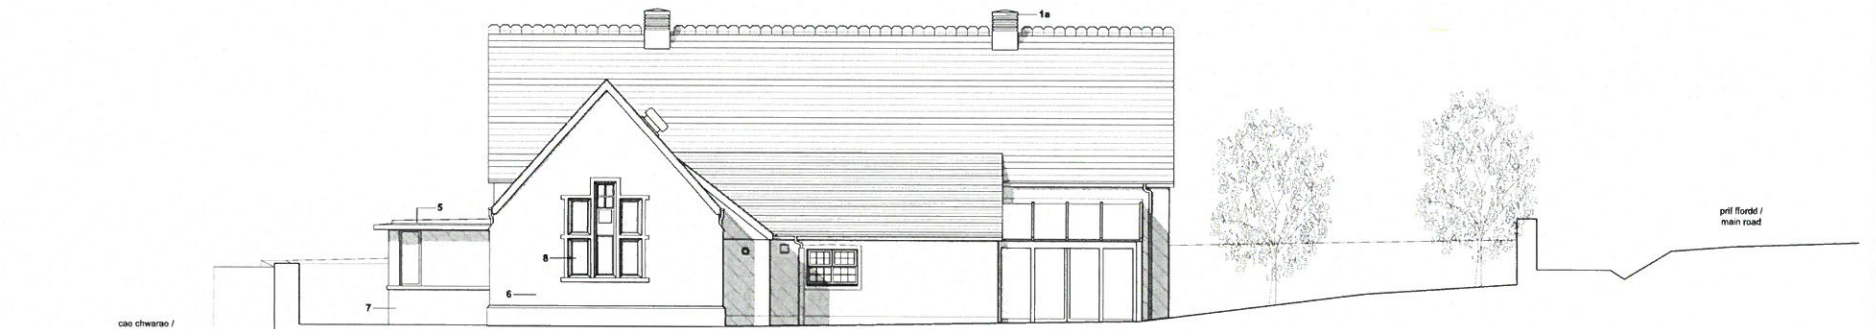

DWYRAIN / EAST

TEITL PROSIECT - PROJECT TITLE
CANOLFAN BRONYFOEL, Y FRON

2016-01

1:100 @ A2 / 1:250 @ A3

DOSBARTHMYD ER | ISSUED FOR:
CAIS CYNLLUNIO /
PLANNING APPLICATION

Dyddiad | Ebrill/April 2016

Abwgron
Deddfwr
BT praeict
Ffrwydwr
Pwynt Mawr
Tudalen
Deddfwr
Deddfwr
Deddfwr
Deddfwr



TEITL - TITLE
DRYCHIAU ARFAETHIEDIG 2 /
PROPOSED ELEVATIONS 2

RHWF CYNLLUN - DRAWING NO. REV.

B.05

CLIENT: GRŴP DATBLYGU Y FRON
 NODIADAU - NOTES

- ALLWEDD / KEY:**
1. TO LLECHI NATURIOL I'R ESTYNIAD / NATURAL SLATE ROOF TO EXTENSION
 2. FFENESTRI TO ROOFLIGHTS
 3. TO YNYSOG A NENFYDAU NEWYDD I'R ADAIN LLETY / NEW INSULATED ROOF AND CEILINGS TO HOSTEL WING
 4. FFENESTER DORMER IW GHADW / DORMER WINDOW TO BE RETAINED
 5. PANELI SOLAR PV / SOLAR PANELS
 6. TO FFLAT POLYMERIG NEU RWBER YNYSOG / INSULATED POLYMERIC OR RUBBER FLAT ROOF
 7. LLAWR YNYSOG A GWRES TAN-LLAWR / RAISED INSULATED FLOOR AND UNDERFLOOR HEATING
 8. GWLAU MATH BYNC / BUNK BEDS
 9. STORFA SACHAU CEFN / RUCKSACK STORAGE
 10. CEGIN OSOD / FITTED KITCHEN
 11. CANLLAW A BANIC BLE MAE'R WAL FFIN WEDI OSTYNG / BALUSTRADE AND BENCH WHERE BOUNDARY WALL LOWERED
 12. SDOR ALLANOL DDIOGEL / SECURE EXT. STORAGE CONTAINER

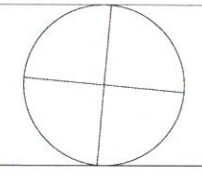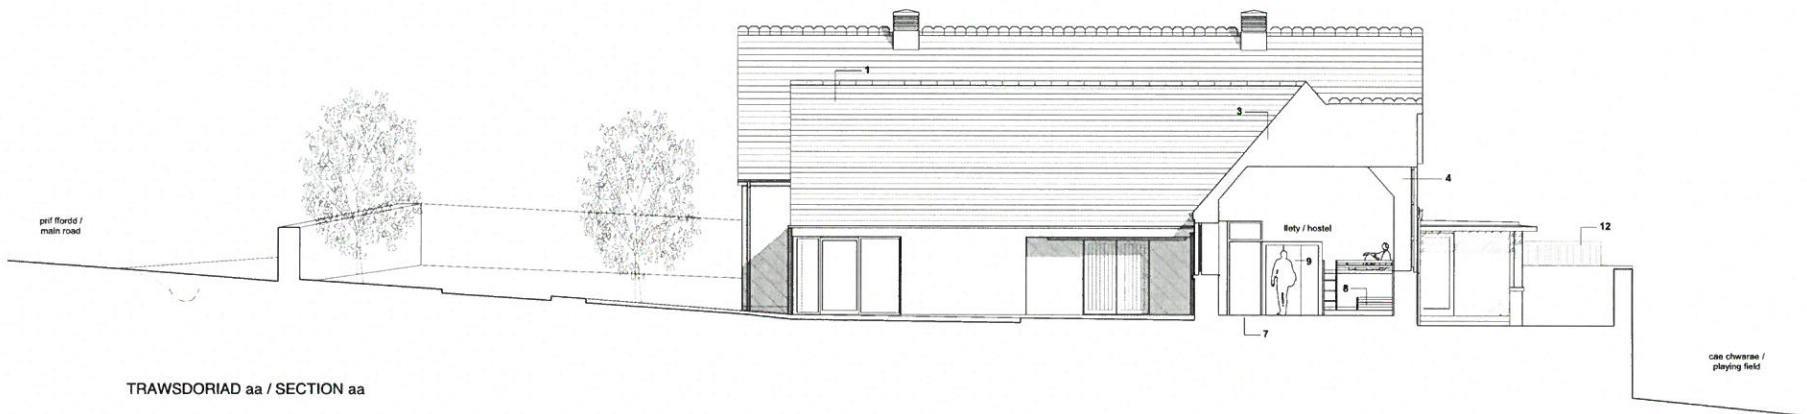

TEITL PROSIECT - PROJECT TITLE
 CANOLFAN BRONYFOEL, Y FRON
2016-01

1:100 @ A2 / 1:250 @ A3
 DOSBARTHMYD I'R | ISSUED FOR:
CAIS CYNLLUNIO / PLANNING APPLICATION

Dyddiad | Ebrill/April 2016

Addysgol	
Diwydion	
Prifffordd	2016-01
Math o'r plan	A2
Prifffordd	
Deddfwr	GRE
Chwarae	GD

TEITL - TITLE
TRAWSDORIADAU ARFAETHIEDIG / PROPOSED CROSS SECTIONS

RHEF CYNLLUN - DRAWING NO. | REV.
B.06