




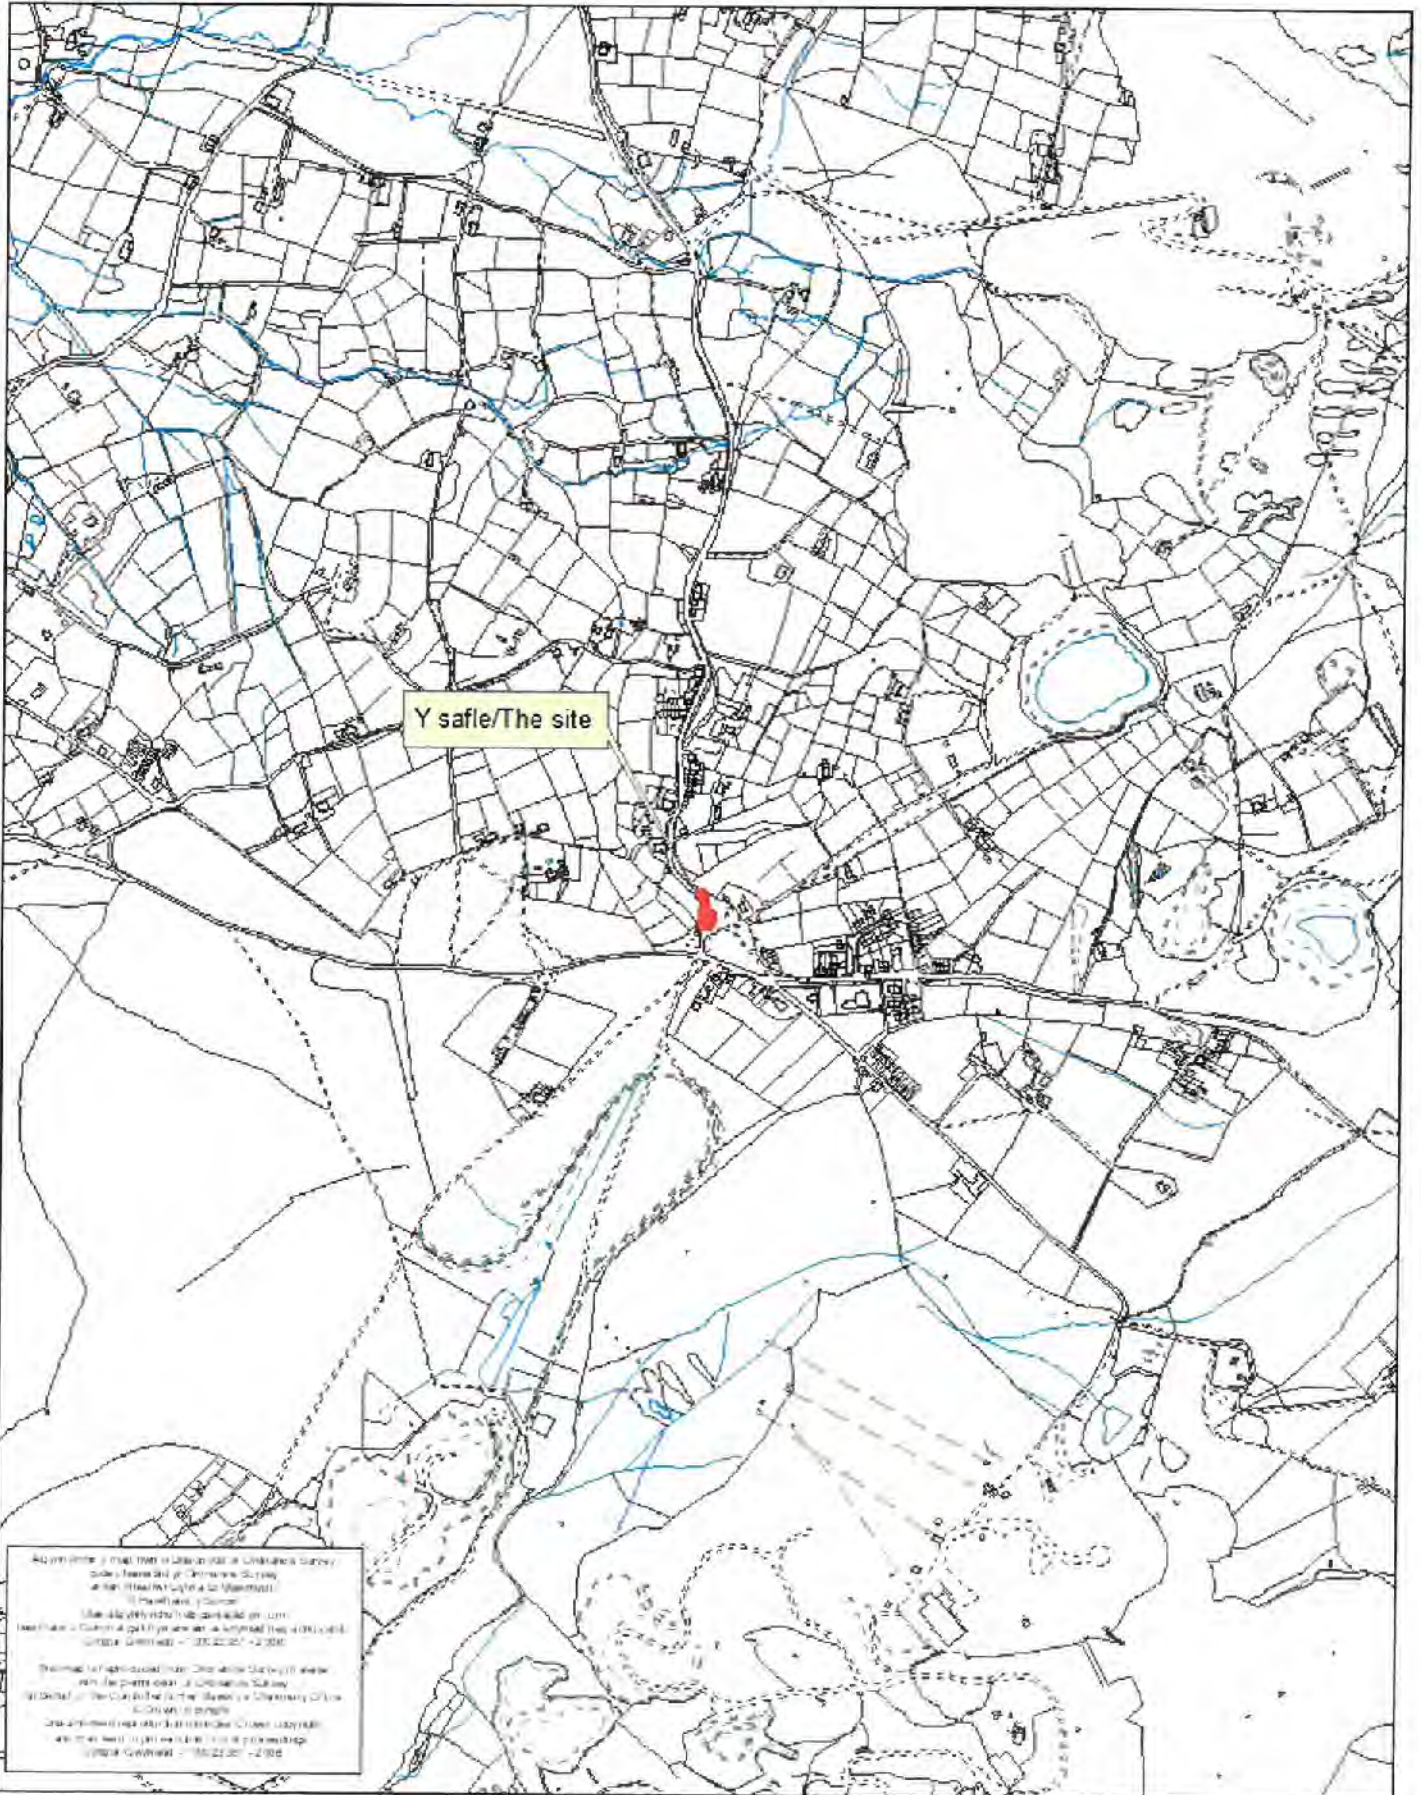


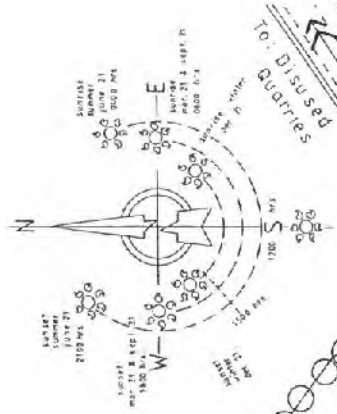
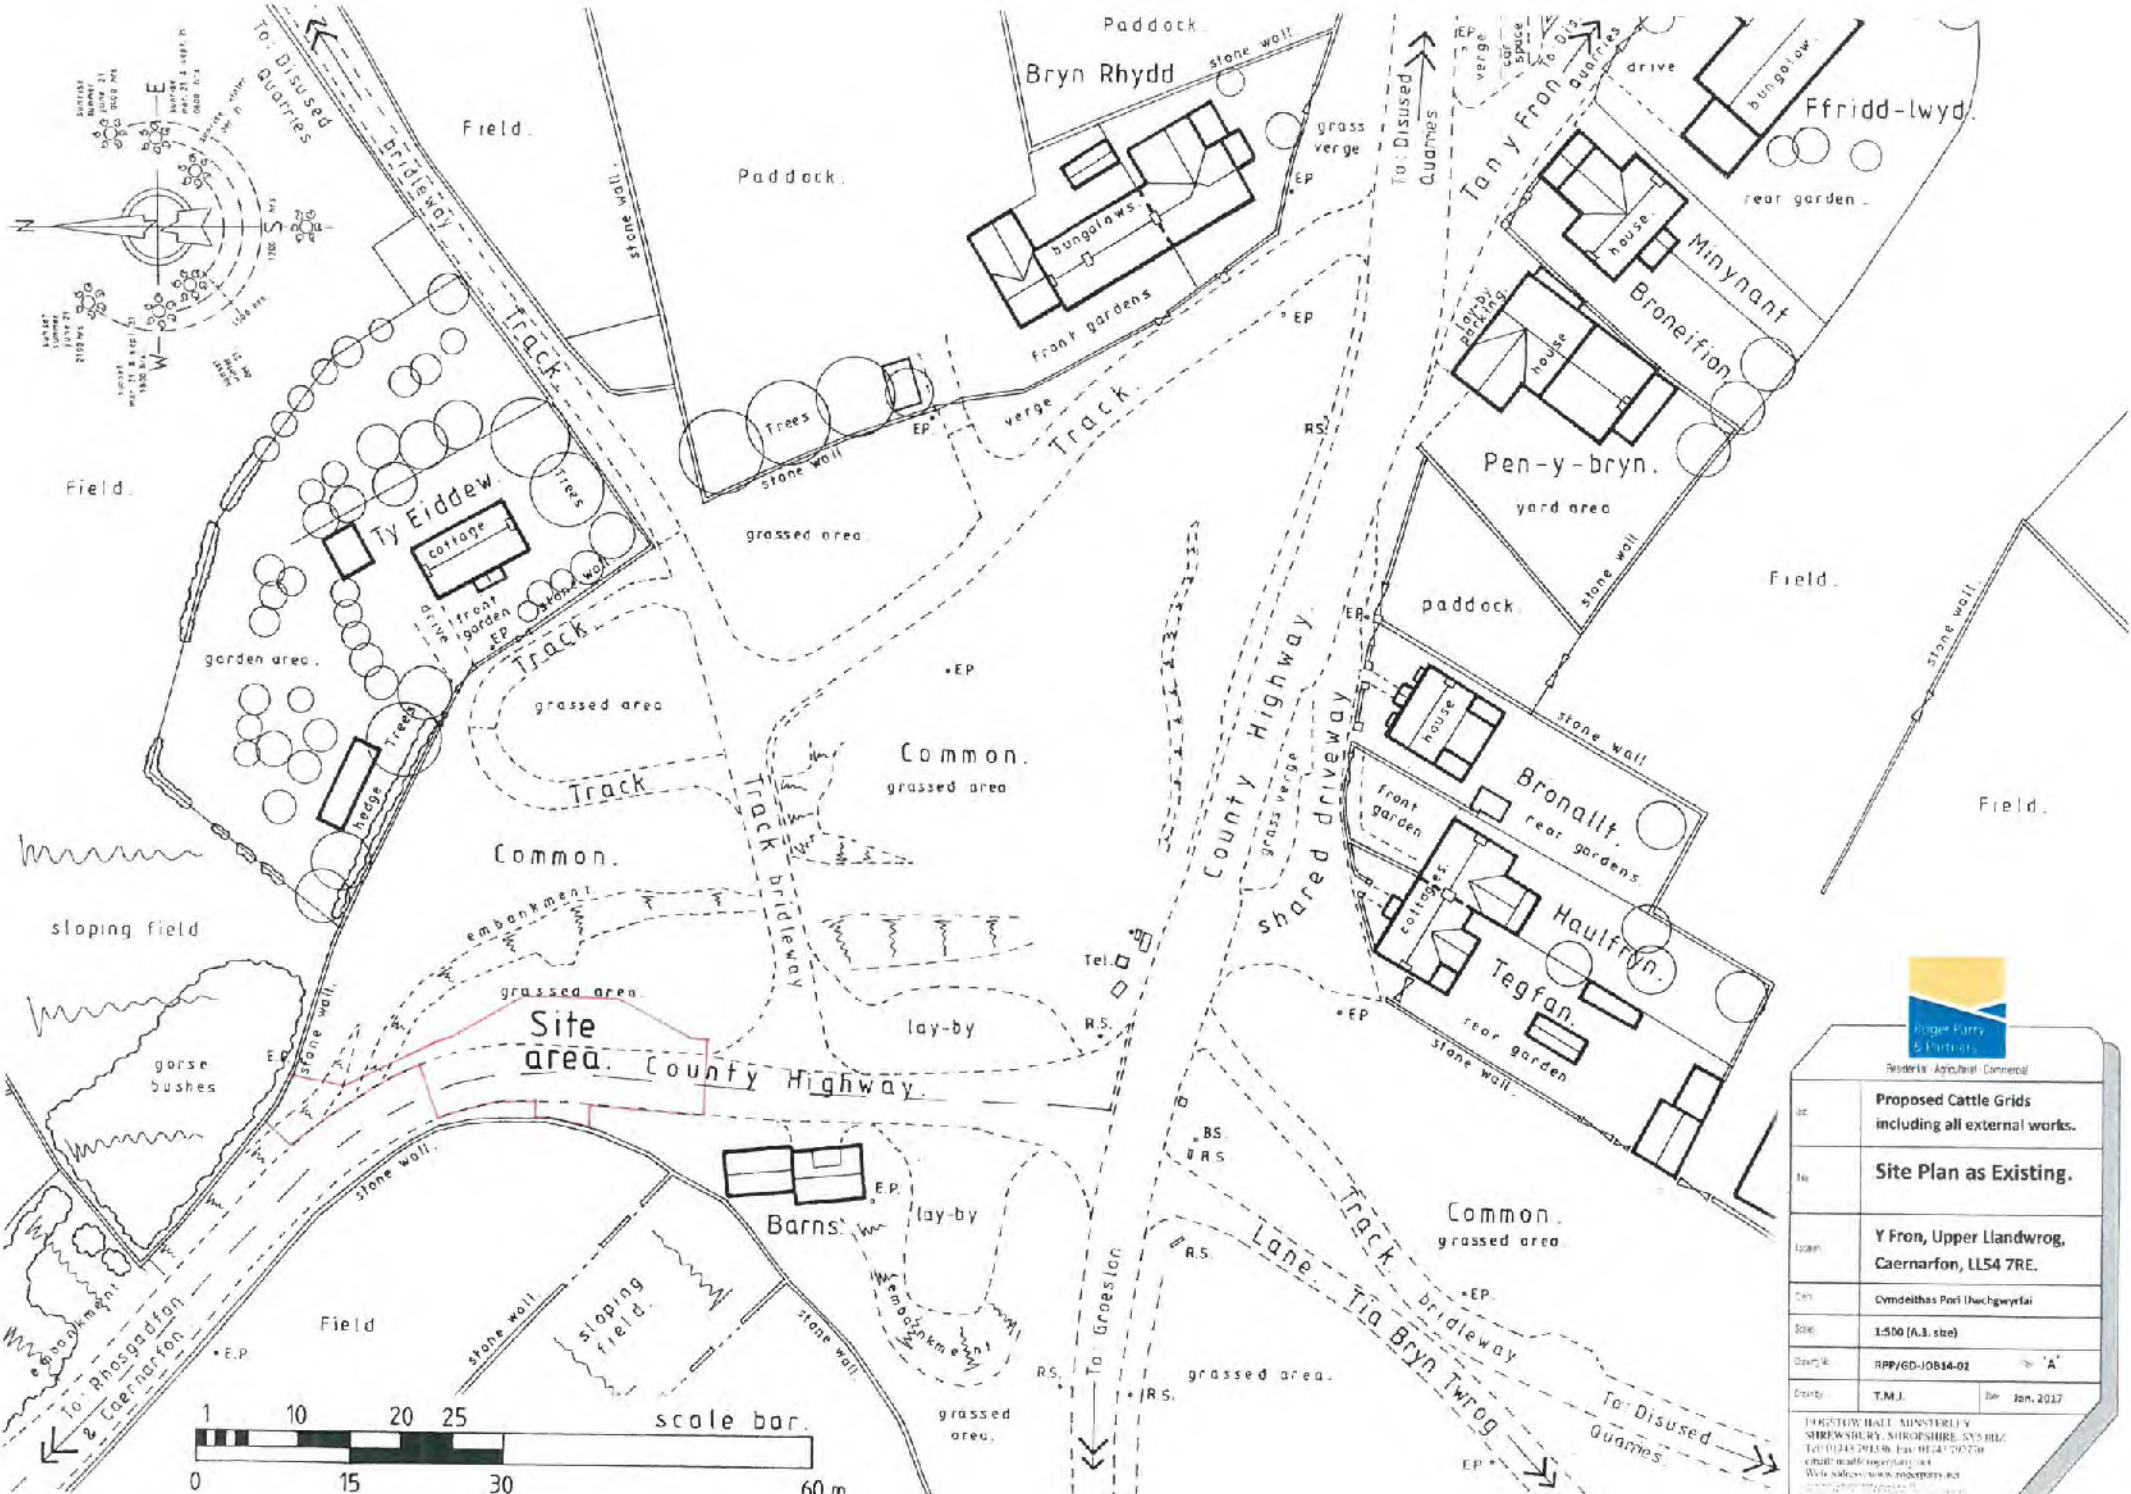
Rhif y Cais / Application Number : C17/0366/17/LL

Cynllun lleoliad ar gyfer adnabod y safle yn unig. Dim i raddfa.
Location Plan for identification purposes only. Not to scale.

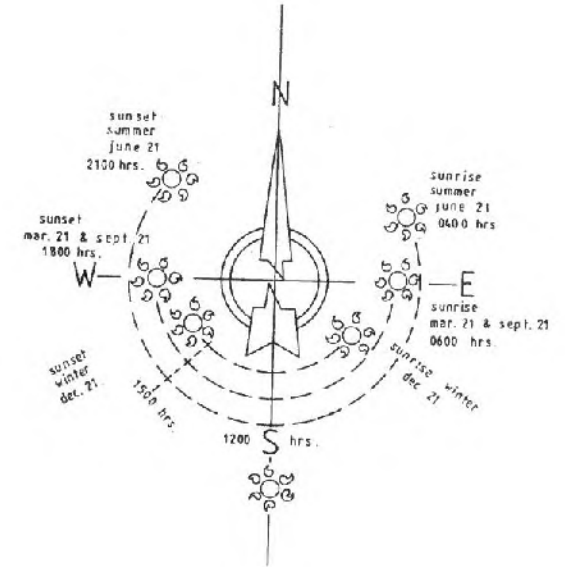

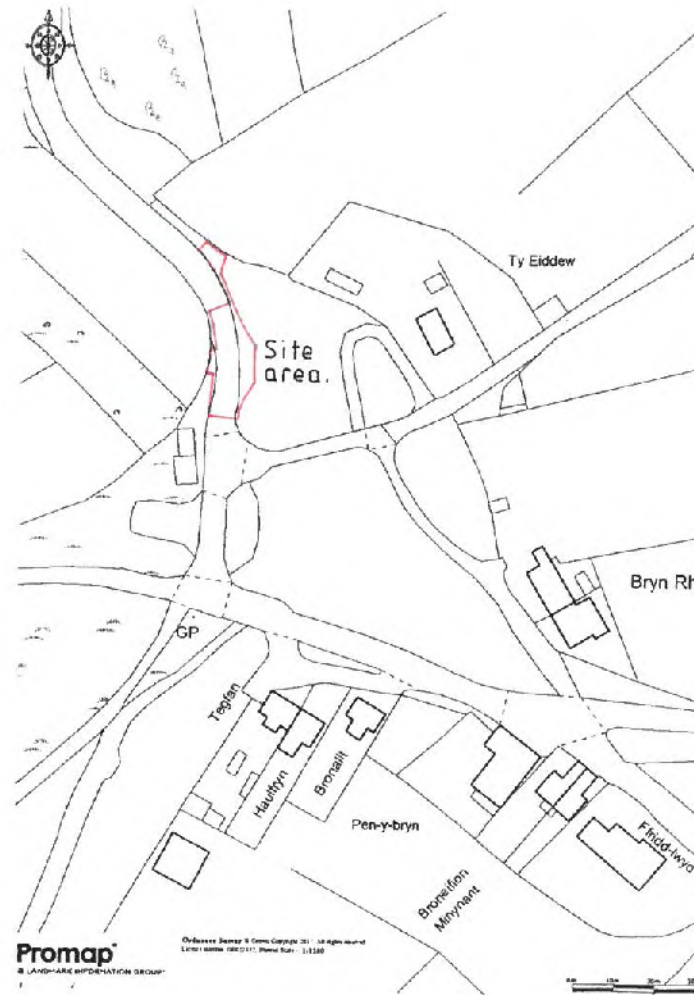

 Residential - Agricultural - Commercial	
Job	Proposed Cattle Grids including all external works.
Title	Location Plan.
Location	Y Fron, Upper Llandwrog, Caernarfon, LLS4 7RE.
Client	Cymdeithas Pŵl Uwchgwyrfal
Scale	1:1250 (A3 size)
Drawing No.	RPP/GO-JOB14-01 Rev 'A'
Drawn by	T.M.J. Rev Jan. 2017
HOGSTOW HALL, MINSKERELEY SHREWSBURY, SHROPSHIRE, SY5 0HZ Tel: 01443 291336 Fax: 01443 792750 e-mail: enquiries@rpp.co.uk Web address: www.rpp.co.uk	



Roger Parry & Partners
 Residents - Agricultural - Commercial

Site:	Proposed Cattle Grids including all external works.
Title:	Site Plan as Existing.
Location:	Y Fron, Upper Llandwrog, Caernarfon, LL54 7RE.
Client:	Cymdeithas Pori Uchgwyrllai
Scale:	1:500 (A3 size)
Drawn by:	RPP/GD-JOB14-02
Drawn by:	T.M.J.
Date:	Jan. 2017

108 STOW HALL, MINSTERLEY, SHREWSBURY, SHROPSHIRE, SY5 0HZ
 Tel: 01433 291236 Fax: 01433 797730
 e-mail: info@rogerparry.co.uk
 Web: www.rogerparry.co.uk

