




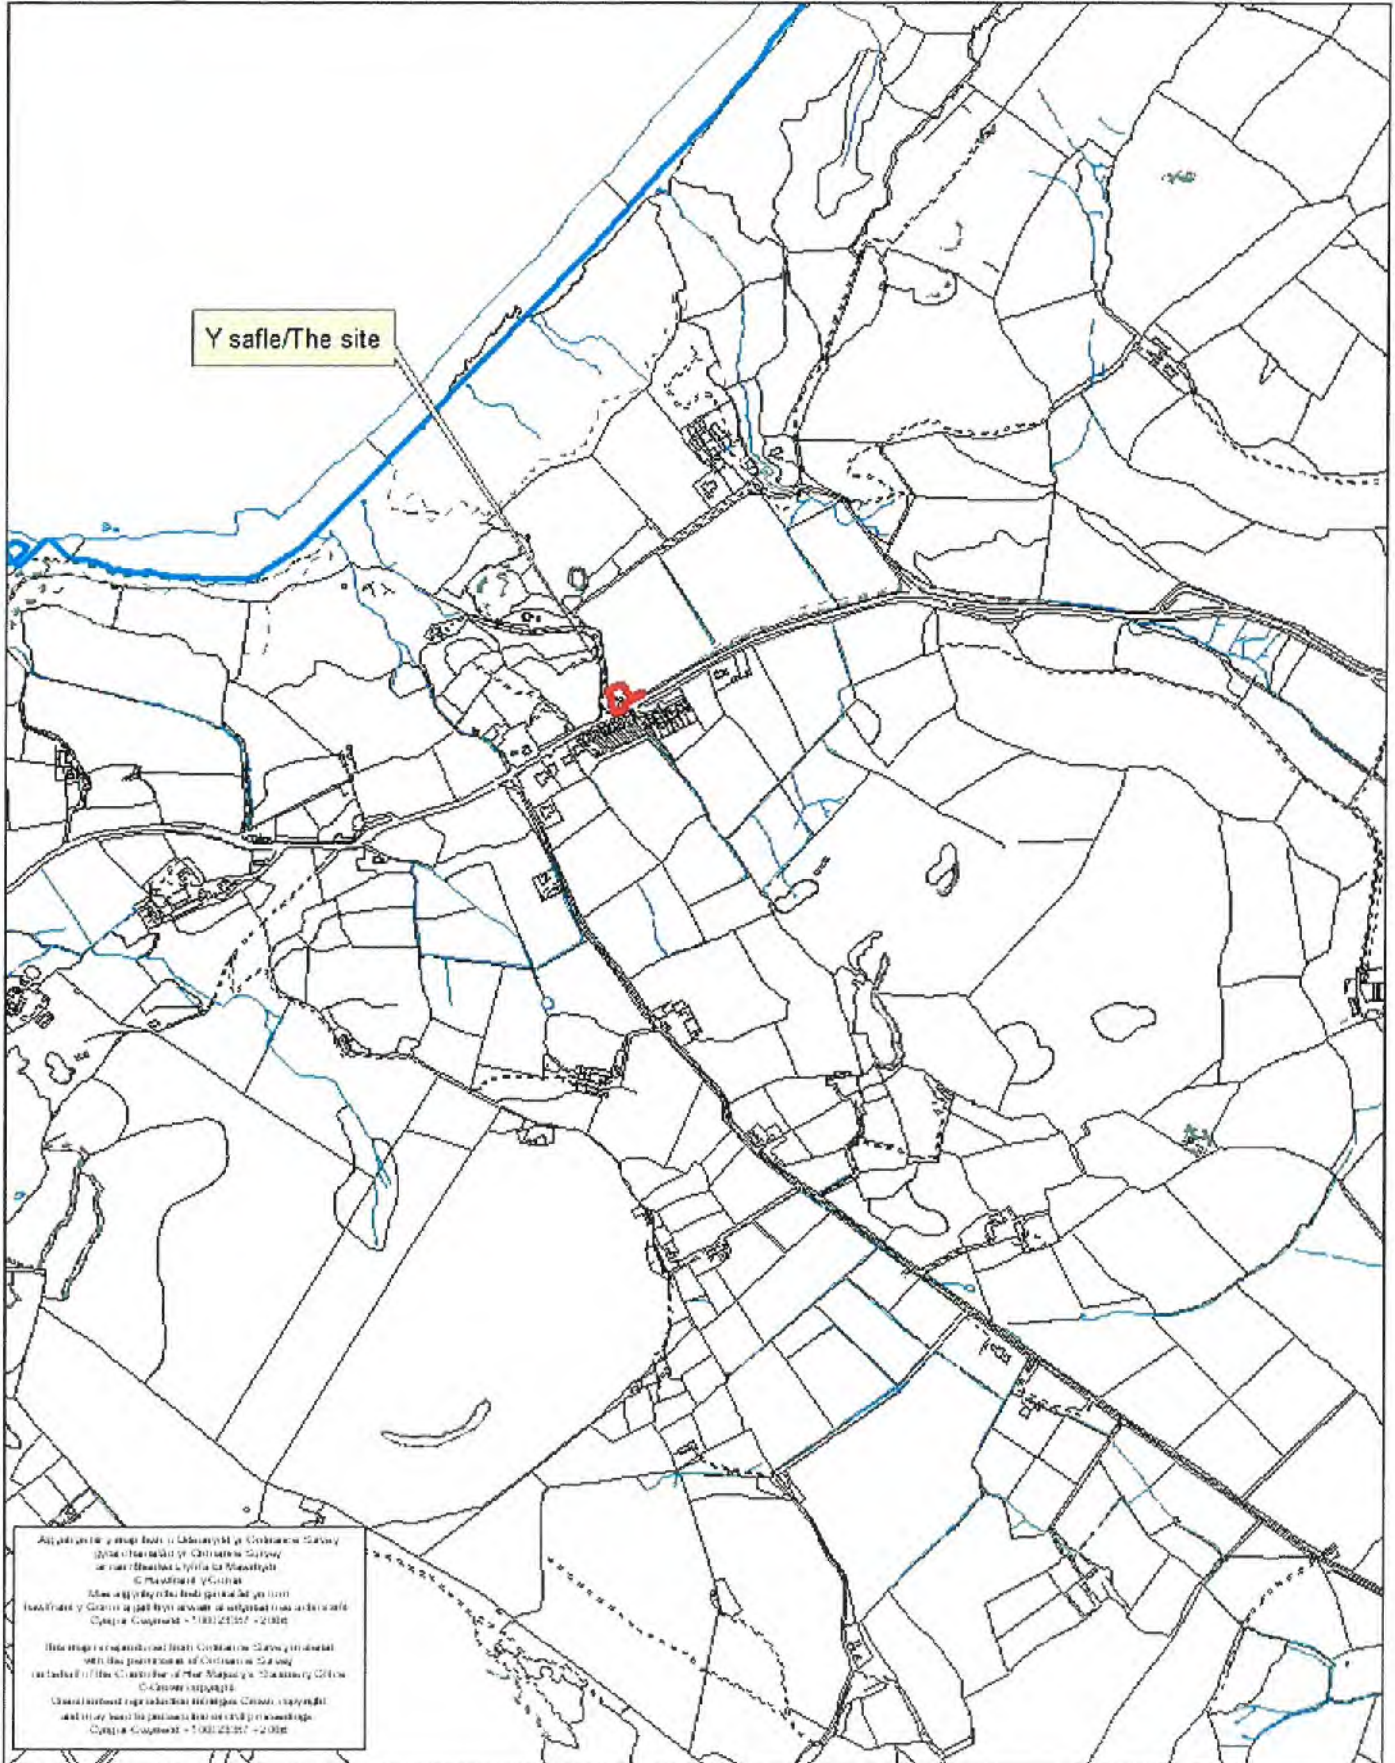

Rhif y Cais / Application Number : C17/0603/43/LL


Cynllun lleoliad ar gyfer adnabod y safle yn unig. Dim i raddfa.  
Location Plan for identification purposes only. Not to scale.

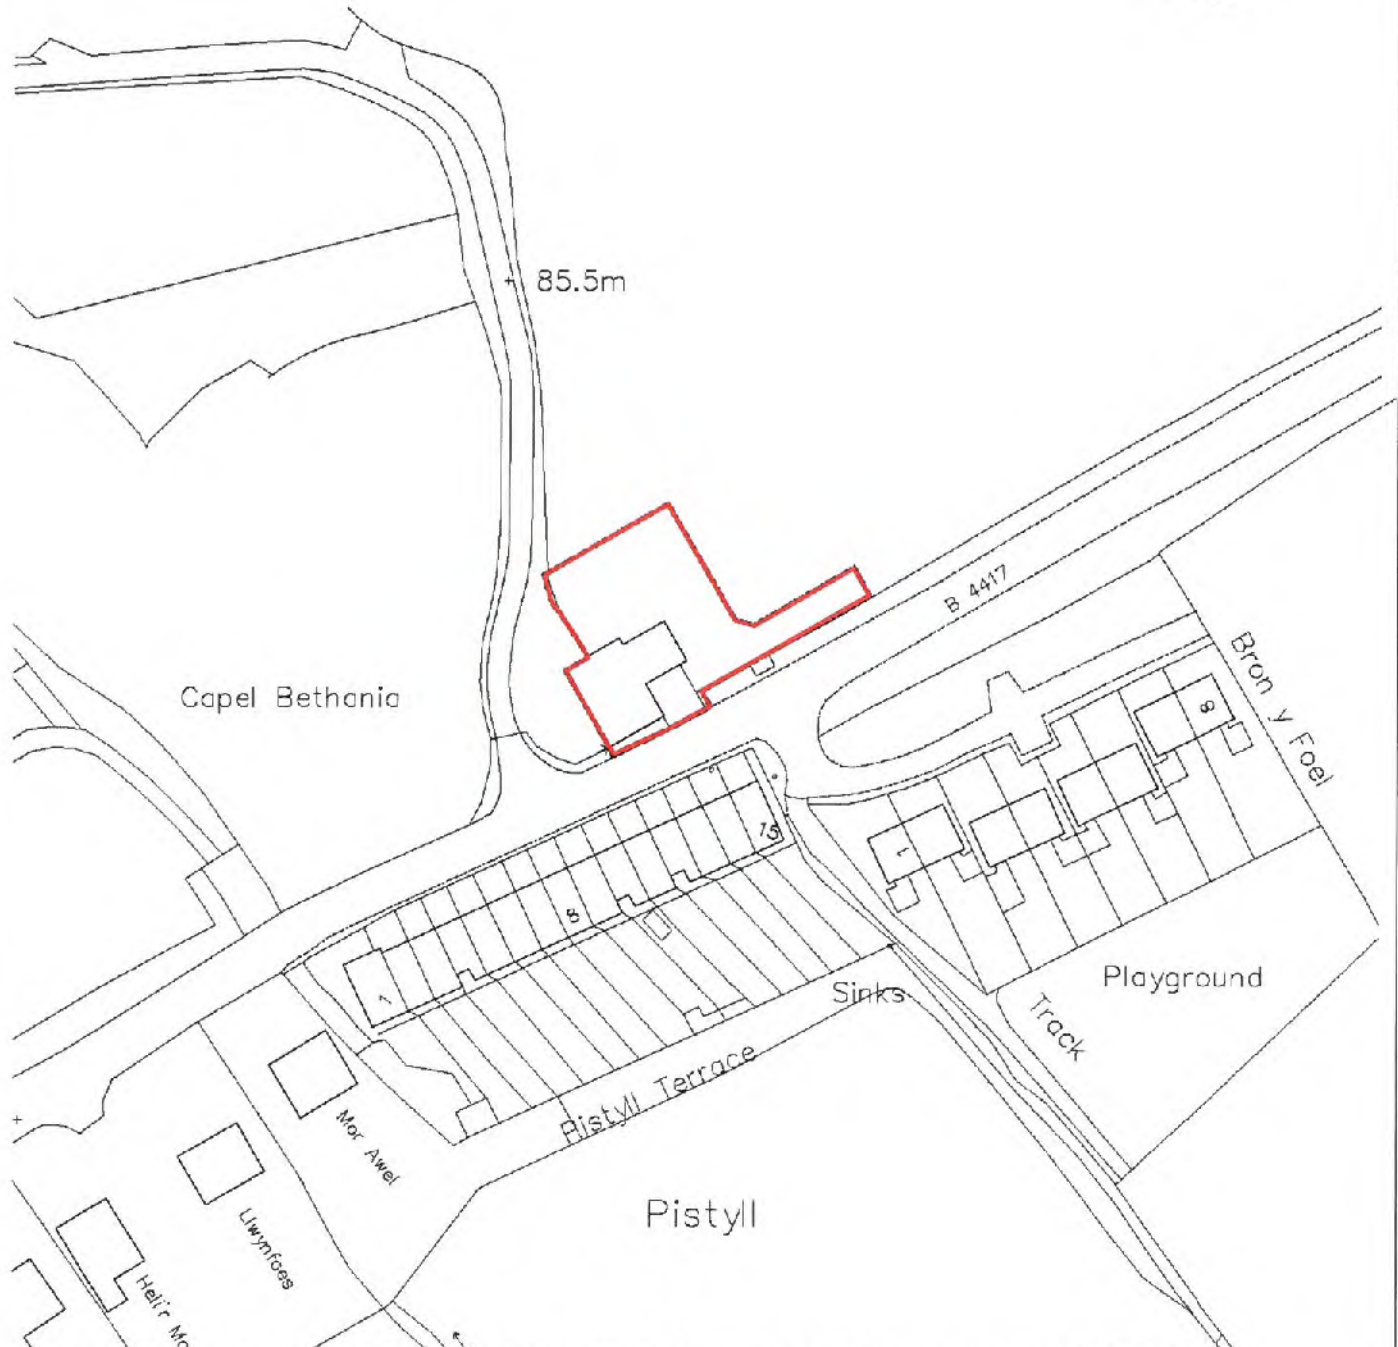

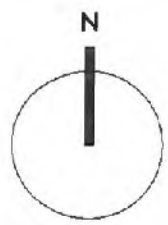


Ordnance Survey (c) Crown Copyright 2016. All rights reserved. Licence number 100022432


<b>CAPEL BETHANIA PISTYLL</b>		<b>DRAWING NUMBER</b>	<b>SCALE</b>	<b>DATE</b>
PETER & ELERI RIGBY		CH-818-01-16-LOC01A	1: 1250 @a4	JUNE 2017
<b>LOCATION PLAN</b>		<b>matthewjonesarchitects</b>		
		CONWY 01492 583036 DENBIGH 01745 817189 e: admin@matthewjonesarchitects.com web: www.matthewjonesarchitects.com		

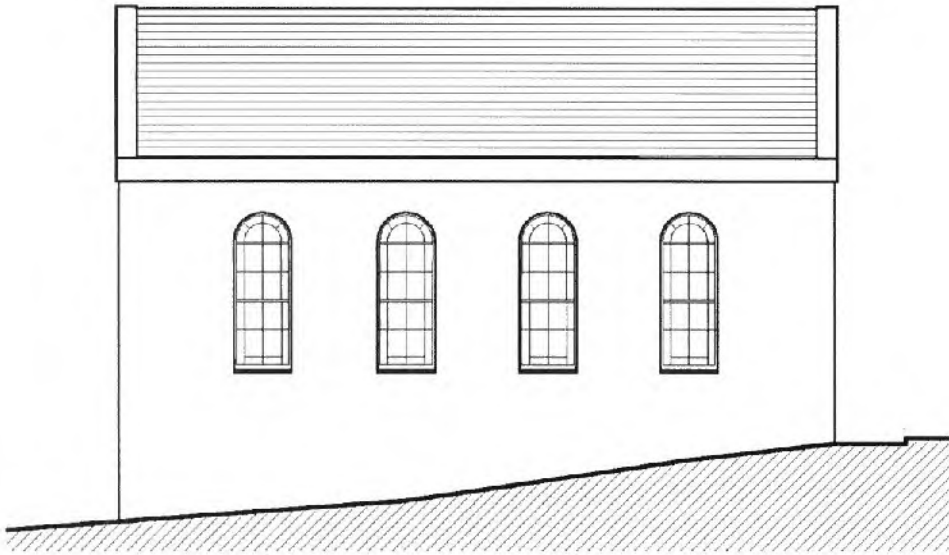


SOUTH WEST ELEVATION

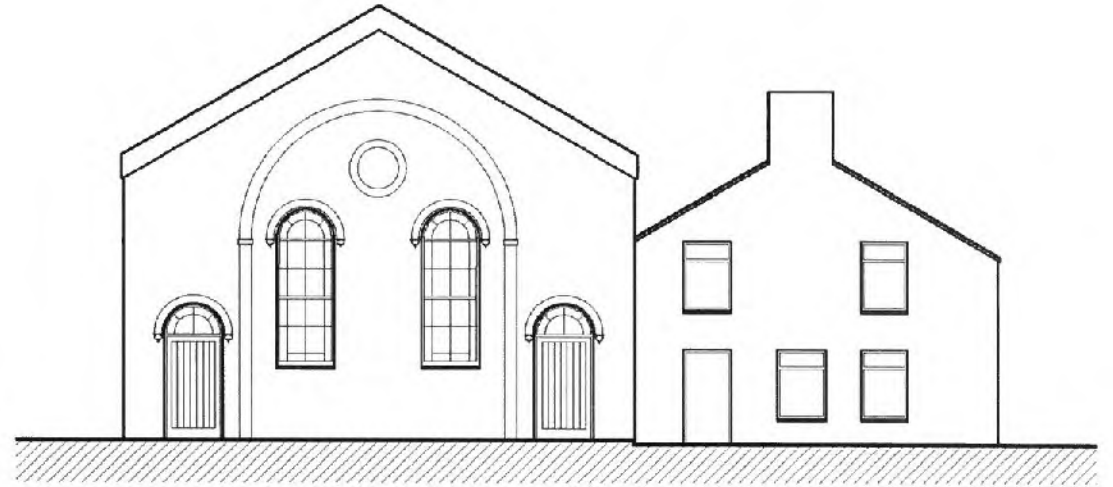

SOUTH EAST ELEVATION

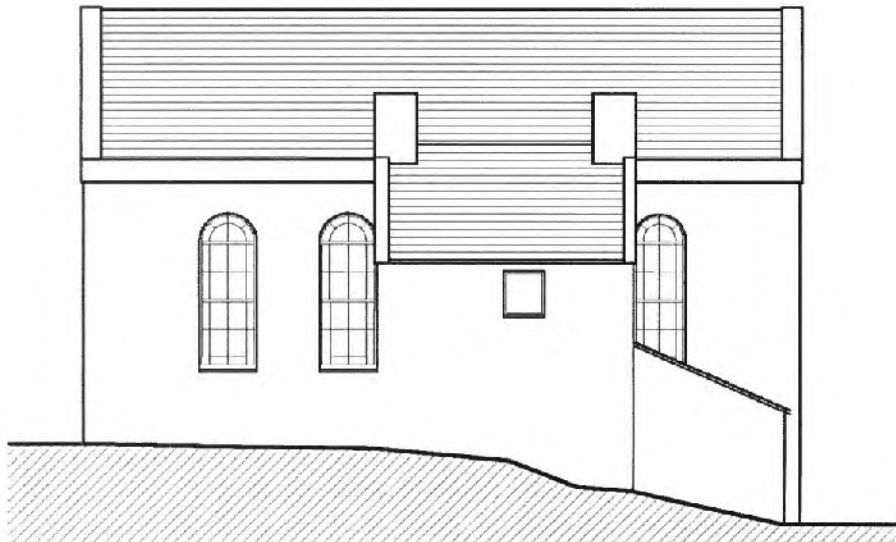

NORTH EAST ELEVATION

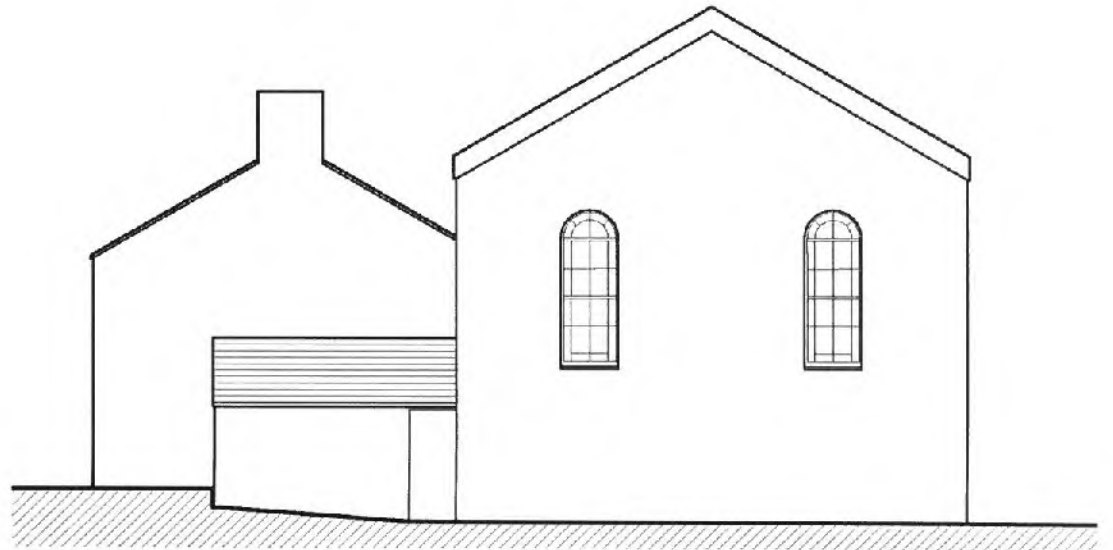

NORTH WEST ELEVATION



Matthew Jones Architects takes no responsibility for any dimensions obtained by scaling from this drawing. If no dimension is shown the recipient must ascertain the dimension specifically from the Architect or by the measurement. Suspending this drawing in digital form is done for convenience and no reliance may be placed on digital data. All data must be checked against hard copy. Dimensions must be checked on site. Any discrepancies must be reported to the Architect immediately. This drawing is copyright of Matthew Jones Architects.




10M

REVISION

PROPOSED ALTERATIONS	BATHANIA CHAPEL, PISTYLL, NEFYN	DRAWING NUMBER	SCALE	DRAWN	DATE
MR AND MRS P RIGBY	EXISTING ELEVATIONS	CH-818-01-16 SU02	1:100 @A3	RH	11/03/2016
		CONWY 01492 38333 DENBIGH 01745 8171 89 16, GORONNIERIAE WY, PISTYLL, NEFYN WWW.MATTHEWJONESARCHITECTS.COM			
		matthewjonesarchitects			

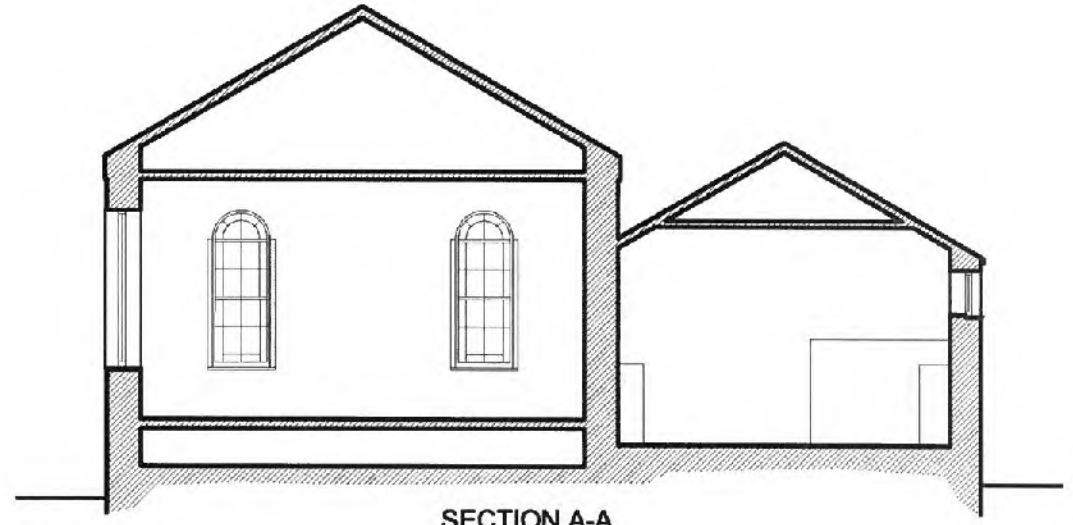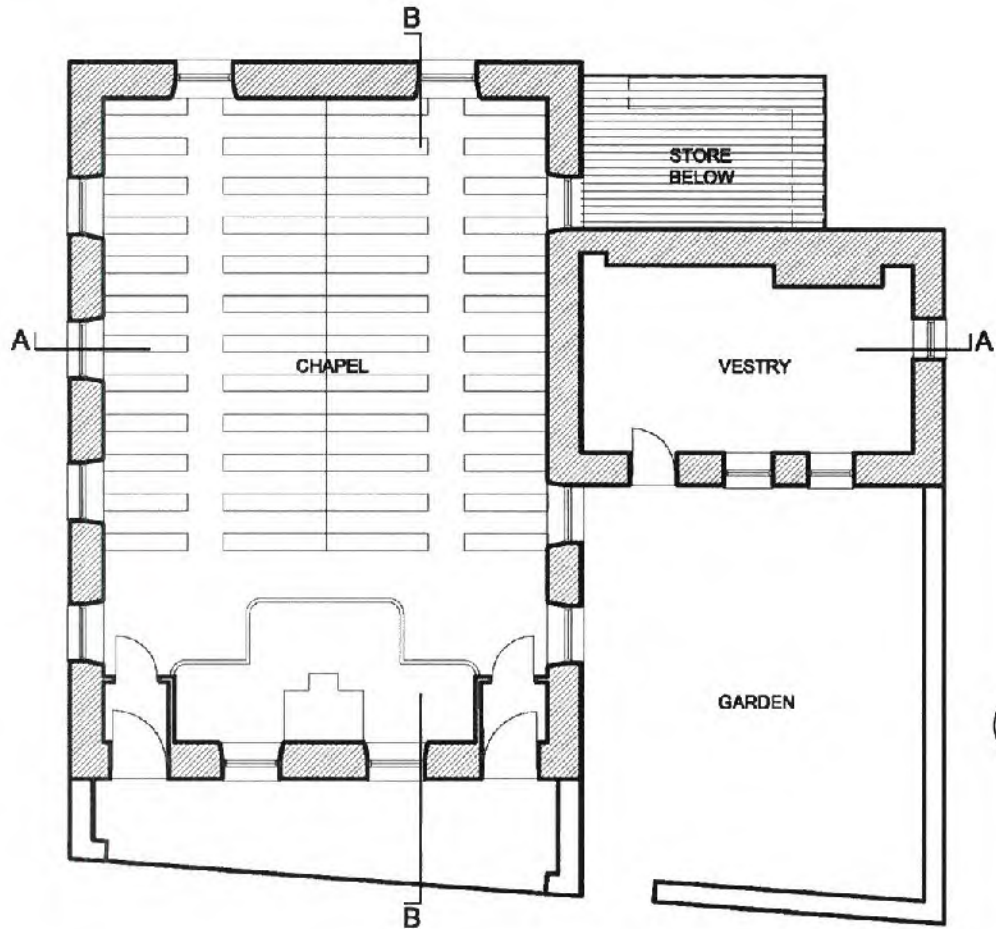


SECTION A-A

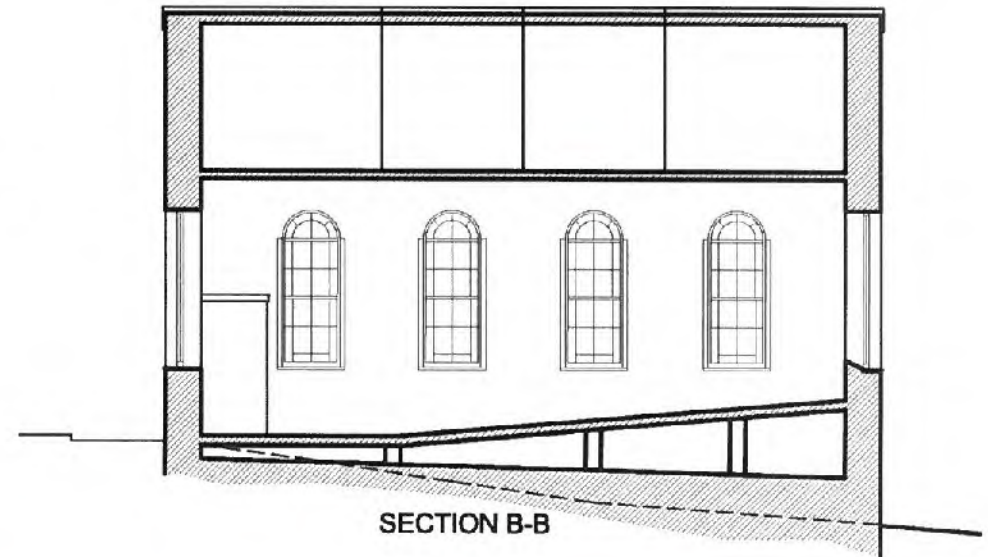


SECTION B-B


Matthew Jones Architects takes no responsibility for any dimensions obtained by scaling from this drawing. If no dimension is shown the recipient must ascertain the dimension specifically from the Architect or by site measurement. Republishing this drawing in digital form is solely for convenience and no reliance may be placed on digital data. All data must be checked against hard copy. Dimensions must be checked on site. Any discrepancies must be reported to the Architect immediately. This drawing is copyright of Matthew Jones Architects

 


REVISION		DRAWING NUMBER	SCALE	DRAWN	DATE
PROPOSED ALTERATIONS	BATHANIA CHAPEL, PISTYLL, NEFYN	CH-818-01-16 SU01	1:100 @A3	RH	11/03/2016
MR AND MRS P RIGBY	EXISTING PLAN AND SECTIONS				
				<small>CORWY 01492 588336 DENBIGH 01745 817169 info@matthewjonesarchitects.com web: www.matthewjonesarchitects.com</small>	

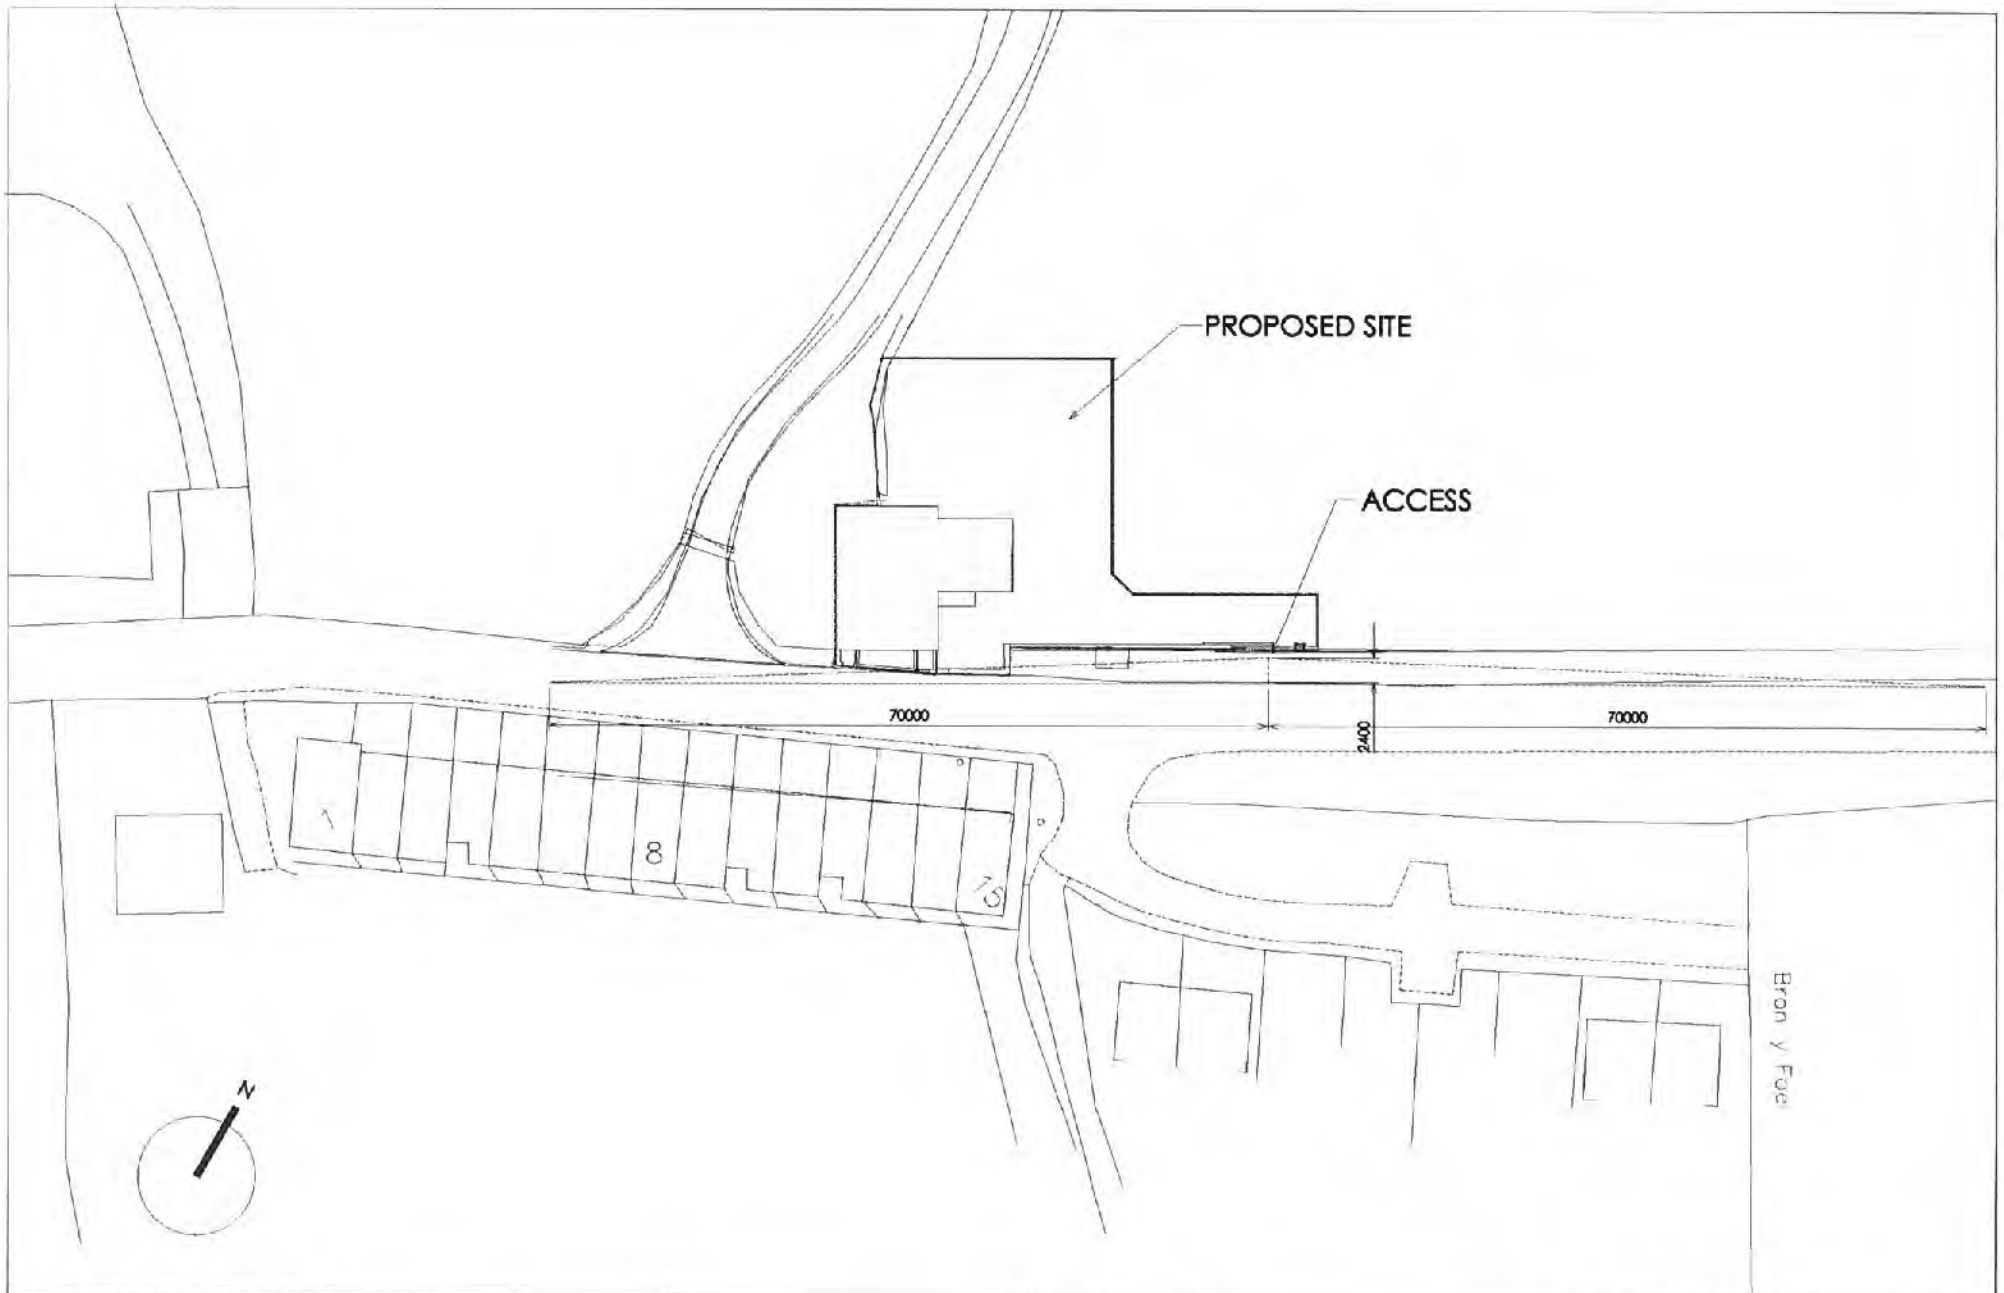


Matthew Jones Architects take no responsibility for any dimensions obtained by scaling from this drawing. If no dimension is shown the recipient must ascertain the dimension specifically from the Architect or by site measurement. Supplying this drawing in digital form is solely for convenience and no reliance may be placed on digital data. All data must be checked against hard copy. Dimensions must be checked on site. Any discrepancies must be reported to the Architect immediately. This drawing is copyright of Matthew Jones Architects

 

<b>CAPEL BETHANIA PYSTYLL</b> <b>PETER &amp; ELERI RIGBY</b>		<b>PROPOSED OVERALL SITE AREA PLAN</b>	<b>DRAWING NUMBER</b> CH-818-01-16-PL07	<b>SCALE</b> 1: 500 @a3	<b>DATE</b> JUNE 2017
			CONWY 01492 583036 DENBIGH 01745 817169 e: admin@matthewjonesarchitects.com web: www.matthewjonesarchitects.com		

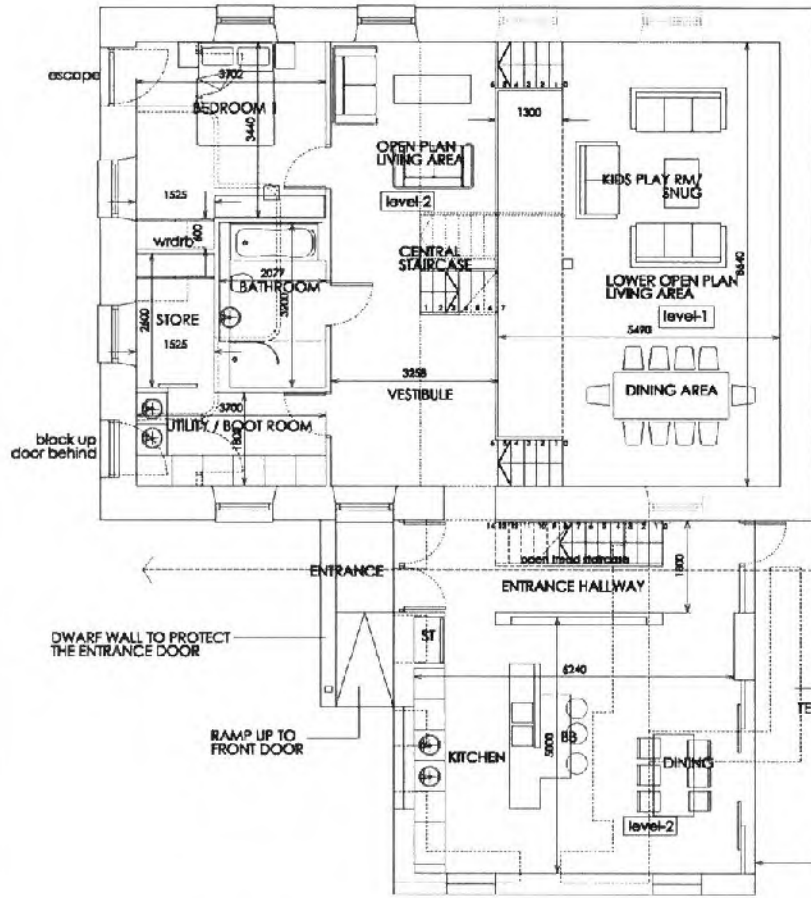


PROPOSED LOWER LEVEL PLANS

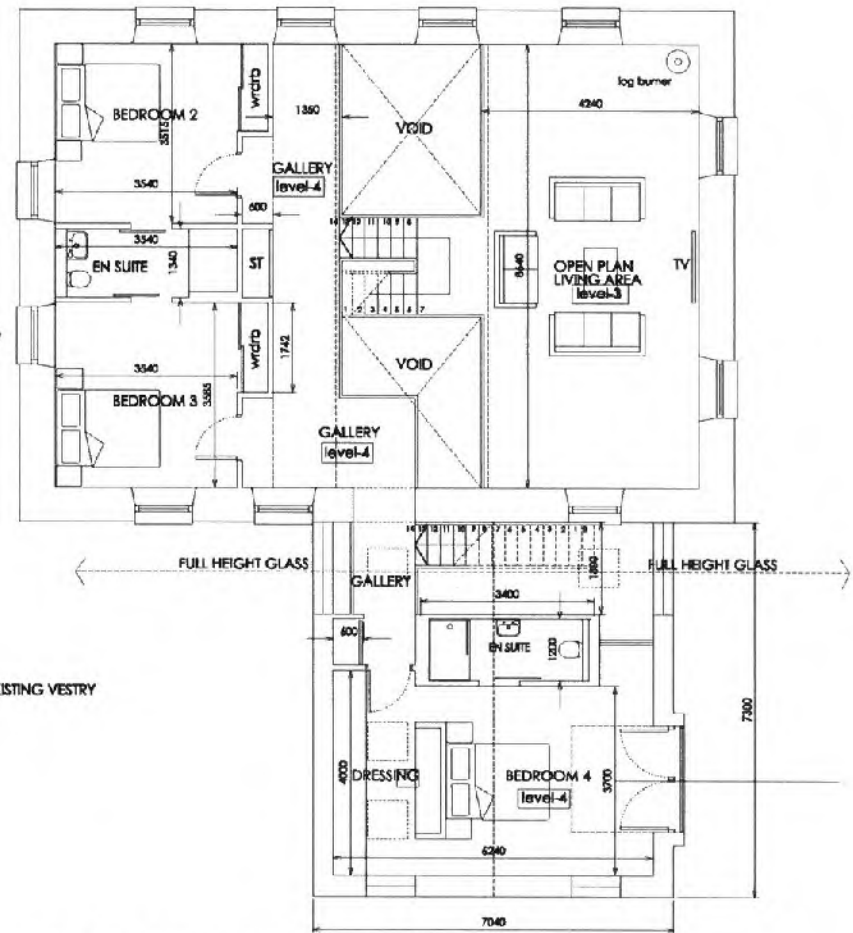

PROPOSED UPPER LEVEL PLANS



Matthew Jones Architects take no responsibility for any dimensions obtained by scaling from this drawing. If no dimension is shown the recipient must ascertain this dimension specifically from the Architect or by site measurement. If printing this drawing in digital form is necessary, convenience card no reference may be placed on digital data. All data must be checked against hard copy. Dimensions must be checked on site. Any discrepancies must be reported to the Architect immediately. This drawing is copyright of Matthew Jones Architects.

 

CAPEL BETHANIA PISTYLL  
 PETER & ELERI RIGBY

PROPOSED GROUND FLOOR PLAN

DRAWING NUMBER: CH-818-01-16-PL02A  
 SCALE: 1:100 @a3  
 DATE: JUNE 2017



matthewjonesarchitects

CONWY 01492 583036  
 DENBIGH 01745 817169  
 e: admin@mattjonesarchitects.com  
 web: www.matthewjonesarchitects.com

**EXTERNAL FINISHES:**

ROOFS: LOCAL WELSH SLATE  
 WALLS: WHITE COLOUR EWI RENDER SYSTEM EG ENVIROWALL TO CHAPEL/  
 HARDWOOD CLADDING TO EXTENSION/ZINC SURROUND TO  
 FEATURE WINDOW  
 WINDOWS: NEW GREY POWDER COATED ALUMINIUM RAL 7015  
 RW GOODS: GREY UPVC  
 TERRACE: BLACK SLATE STONE PANEL FACING BY TAYLOR MAXWELL/  
 GALVANISED METAL RAILINGS


RETAIN ALL ARCHITECTURAL FEATURES

REPLACE WINDOWS WITH NEW  
 MODERN DG PC ALUMINIUM

FFL 102.35

FFL 99.750

OUTLINE OF EXISTING STRUCTURES  
 TO BE REMOVED SHOWN DOTTED

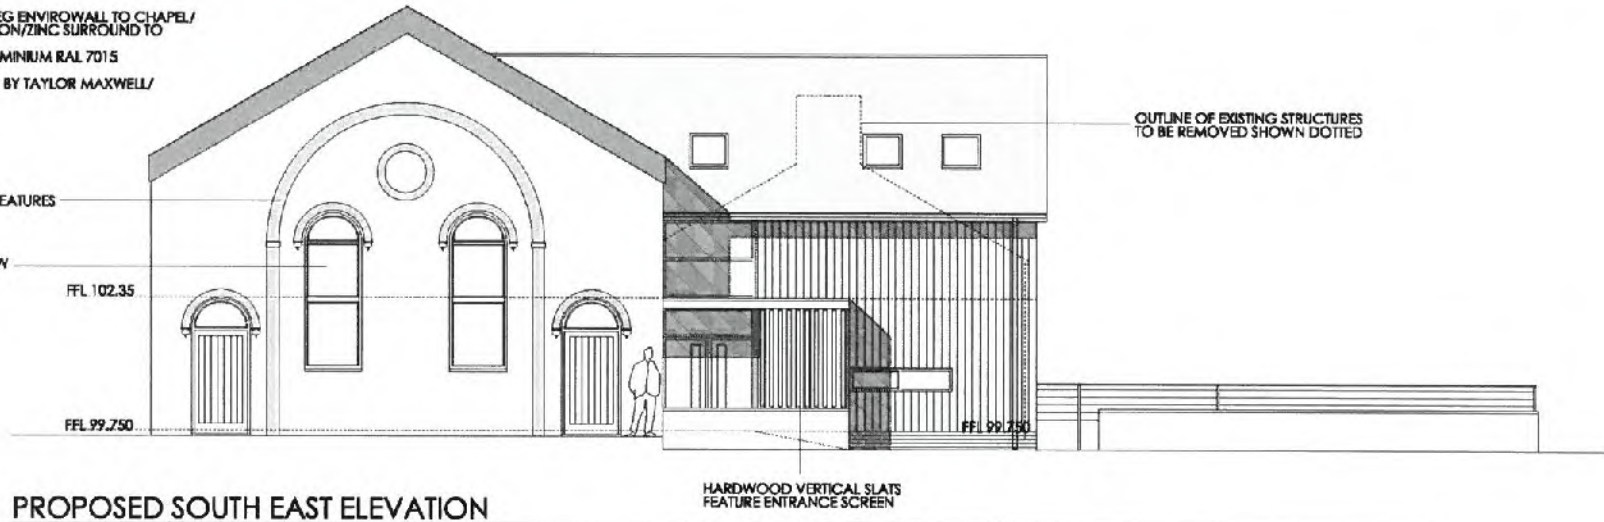

**PROPOSED SOUTH EAST ELEVATION**

REMOVE COPINGS AND EXTEND  
 NEW ROOF COVERING OVER

RECOVER ROOF WITH  
 LOCAL WELSH SLATE

REPLACE ALL RW GOODS AND FACSIAS

GREY RAISED RENDER SURROUNDS

REPLACE WINDOWS WITH NEW  
 MODERN DG PC ALUMINIUM

FFL 102.35

RENEW EXTERNAL FINISH WITH NEW  
 WHITE THROUGH COLOUR RENDER  
 BY ALUMASC OR SIMILAR


FFL 99.750

FFL 98.550



**PROPOSED SOUTH WEST ELEVATION**

Matthew Jones Architects take no responsibility for any dimensions obtained by scaling from this drawing, if no dimension is shown the recipient must ascertain the dimension specifically from the Architect or by site measurement. Suspending this drawing in digital form is solely for convenience and no reliance may be placed on digital data. All data must be checked against hard copy. Dimensions must be checked on site. Any discrepancies must be reported to the Architect immediately. This drawing is copyright of Matthew Jones Architects.

 

CAPEL BETHANIA PISTYLL

PETER & ELERI RIGBY



PROPOSED ELEVATIONS

DRAWING NUMBER

CH-818-01-16-PL04A

SCALE

1:100 @a3

DATE

JUNE 2017

matthewjonesarchitects


CONWY 01482 583038  
 DENBIGH 01746 817169  
 e: admin@matthewjonesarchitects.com  
 w: www.matthewjonesarchitects.com

**EXTERNAL FINISHES:**

ROOFS: LOCAL WELSH SLATE  
 WALLS: WHITE COLOUR EWI RENDER SYSTEM EG ENVIROWALL TO CHAPEL/  
 HARDWOOD CLADDING TO EXTENSION/ZINC SURROUND TO  
 FEATURE WINDOW  
 WINDOWS: NEW GREY POWDER COATED ALUMINIUM RAL 7015  
 RW GOODS: GREY UPVC  
 TERRACE: BLACK SLATE STONE PANEL FACING BY TAYLOR MAXWELL/  
 GALVANISED METAL RAILINGS




**PROPOSED NORTH WEST ELEVATION**

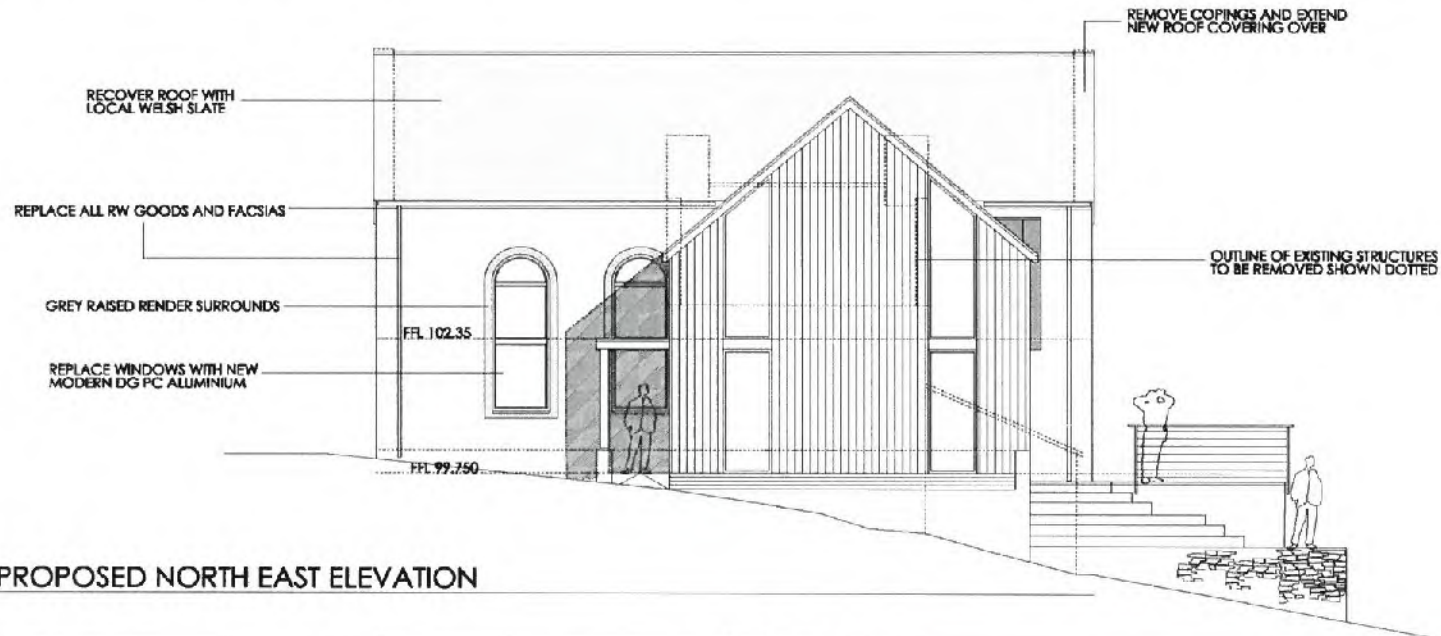

**PROPOSED NORTH EAST ELEVATION**

Matthew Jones Architects take no responsibility for any dimensions obtained by copying from this drawing. If no dimension is shown the recipient must ascertain the dimension specifically from the Architect or by site measurement. Suspecting this drawing in digital form is solely for convenience and no reliance may be placed on digital data. All data must be checked against hard copy. Dimensions must be checked on site. Any discrepancies must be reported to the Architect immediately. This drawing is copyright of Matthew Jones Architects

 

CAPEL BETHANIA PISTYLL

PETER & ELERI RIGBY

PROPOSED ELEVATIONS

DRAWING NUMBER

CH-818-01-16-PL04A

SCALE

1:100 @a3

DATE


JUNE 2017




matthewjonesarchitects

CONNY 01492 584038  
 DENBIGH 01745 817189  
 e: admin@matthewjonesarchitects.com  
 web: www.matthewjonesarchitects.com



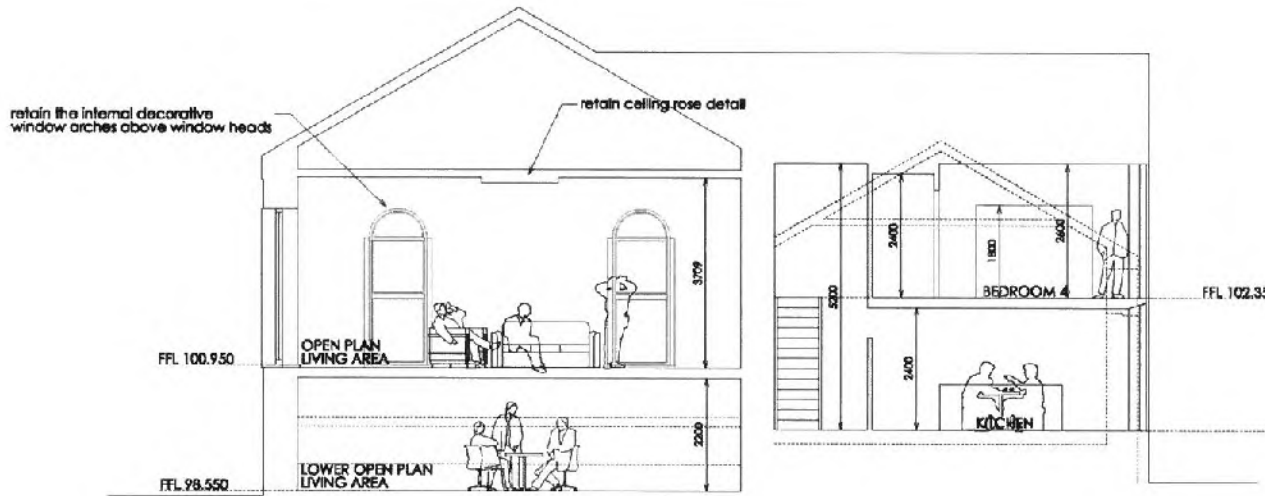

PROPOSED CROSS SECTION

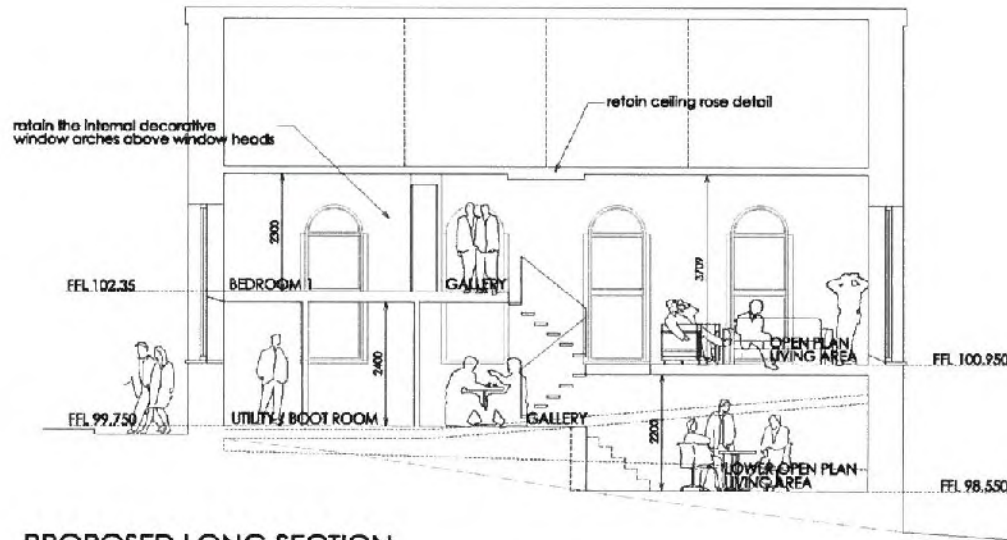

PROPOSED LONG SECTION

Matthew Jones Architects take no responsibility for any dimensions obtained by scaling from this drawing. If no dimension is shown the recipient must ascertain the dimension specifically from the Architect or by site measurement. Supplying this drawing in digital form is solely for convenience and no reliance may be placed on digital data. All data must be checked against hard copy. Dimensions must be checked on site. Any discrepancies must be reported to the Architect immediately. This drawing is copyright of Matthew Jones Architects



CAPEL BETHANIA PISTYLL

PETER & ELERI RIGBY



PROPOSED SECTIONS

DRAWING NUMBER

CH-818-01-16-PL06A

SCALE


1:100 @a3

DATE

JUNE 2017

matthewjonesarchitects

CONWY 01492 583036  
DENBIGH 01745 817169  
e: info@mattjonesarchitects.com  
w: www.matthewjonesarchitects.com

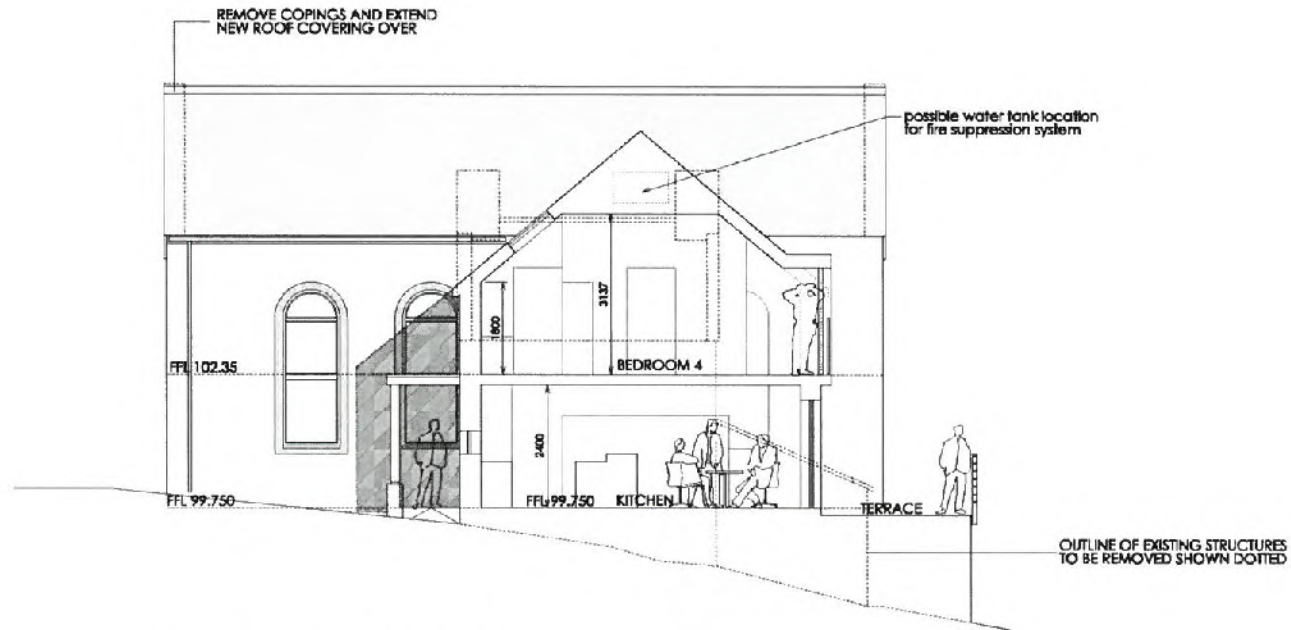

PROPOSED CROSS SECTION (THRU EXTENSION)

Matthew Jones Architects take no responsibility for any dimensions obtained by scaling from this drawing. The architect must ascertain the accuracy of any dimensions by site or by other measurement. Suspending this drawing in digital form is solely for convenience and no reliance may be placed on digital data. All data must be checked against hard copy. Dimensions must be checked on the A114 drawings. All correspondence must be reported to the Architect immediately. This drawing is copyright of Matthew Jones Architects.



CAPEL BETHANIA PISTYLL

PETER & ELERI RIGBY



PROPOSED SECTIONS

DRAWING NUMBER

CH-818-01-16-PL05A

SCALE

1:100 @a3

DATE

JUNE 2017

matthewjonesarchitects

CONWAY 01482 583036  
 DENBIGH 01745 817169  
 e. arlin@matthewjonesarchitects.com  
 web: www.matthewjonesarchitects.com

CYNGOR GWYNEDD  
ADRIAN RHEOLEBODIO


- 7 MEBI 2017

GWASANAETH CYNLLUNIO AC  
AMGYLCHEDD


RMIFTRAC

CYNLLUN DIMWYBODAETHIG  
REVISED P.

Derbyniwyd y Rheolwr 7/9/17  
Llofnod signatura GJ.

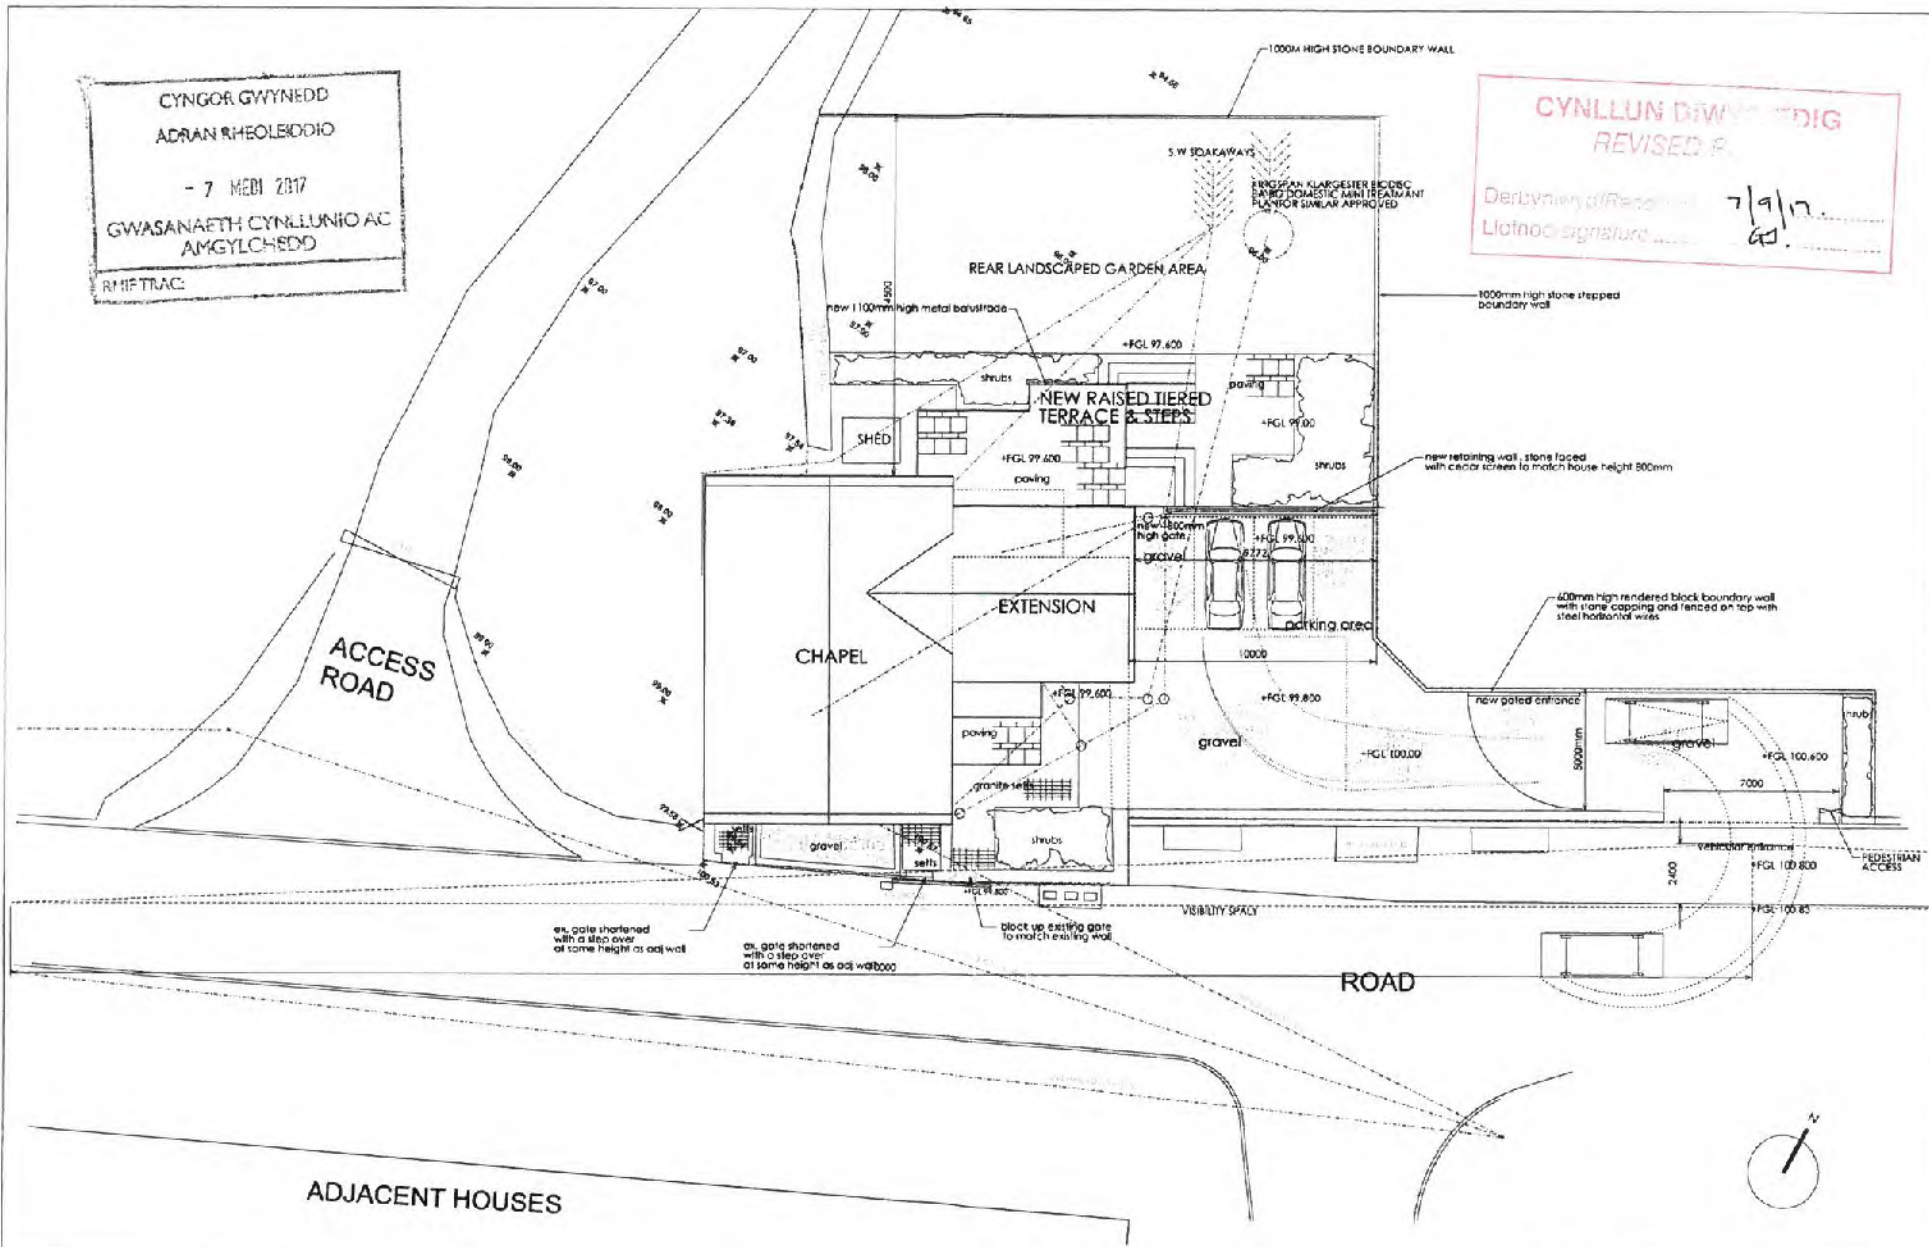

Matthew Jones Architects take no responsibility for any dimensions adopted by copying from this drawing if no dimensions shown the recipient must ascertain the dimensions specifically from the Architect or by site measurement. Supplying this drawing as input from a variety of consultants and its reliance may be placed on digital copies. All clients must be checked against their own. Dimensions must be checked on site. Any discrepancies must be reported to the architect immediately. This drawing is copyright of Tomaster Jones Architects.

 

CHAPEL BETHANIA PISTYLL

PETER & ELERI RIGBY



PROPOSED SITE PLAN

DRAWING NUMBER

CH-B18-01-16-PL01C

SCALE

1:200 @ G3

DATE

SEPT 2017

CONWY 01492 883038  
DENBIGH 01745 817169  
e: admin@matthewjonesarchitects.com  
web: www.matthewjonesarchitects.com

matthewjonesarchitects

