



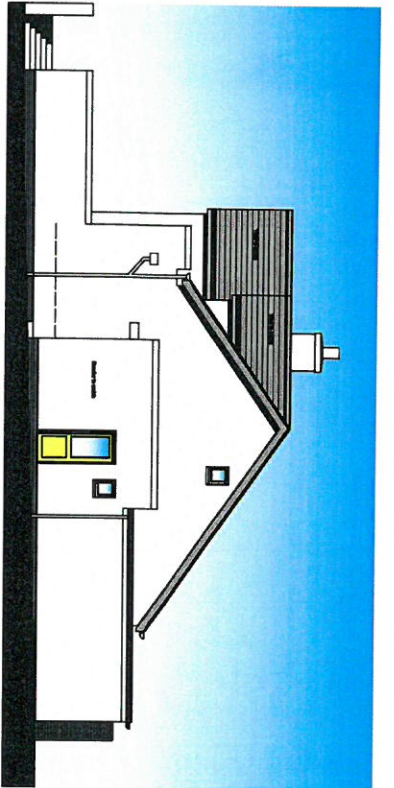


EAST ELEVATION 1:100

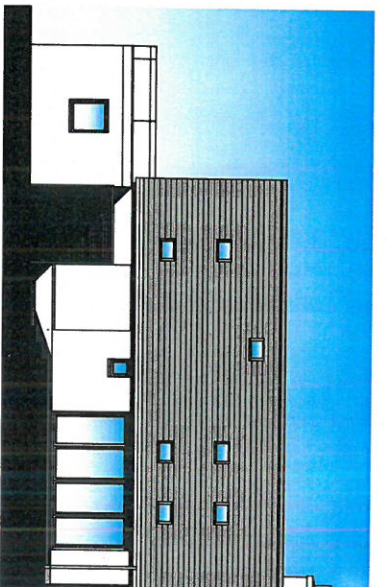


NORTH ELEVATION 1:100




WEST ELEVATION 1:100

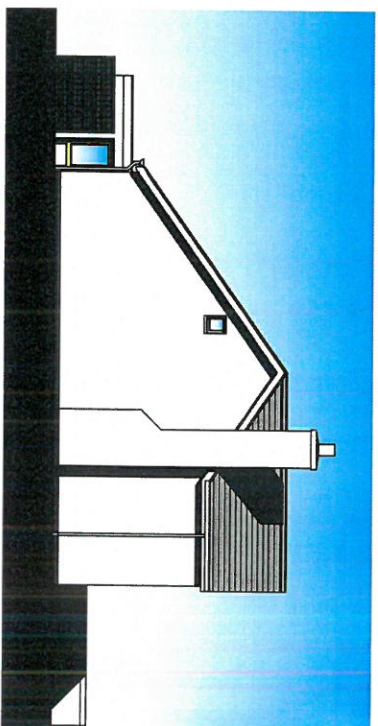

SOUTH ELEVATION 1:100

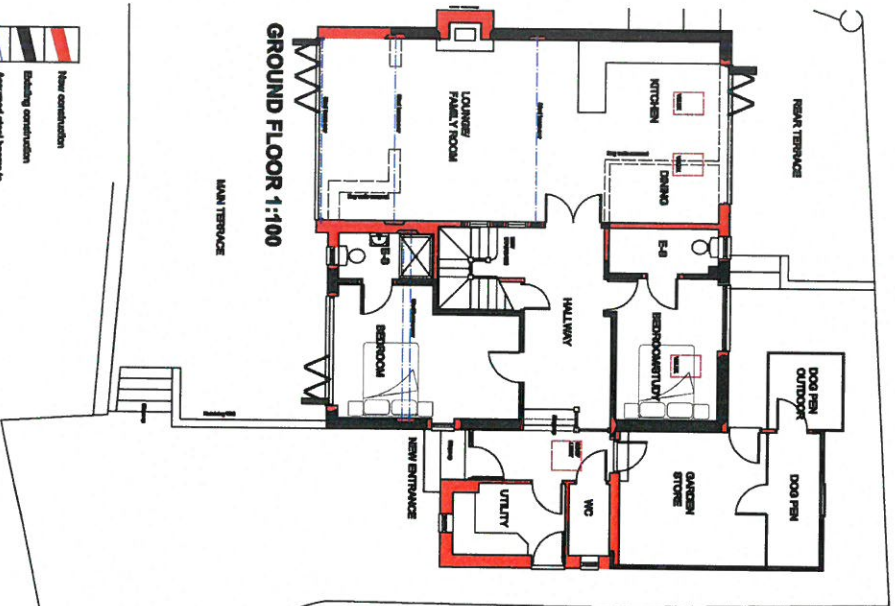

GROUND FLOOR 1:100

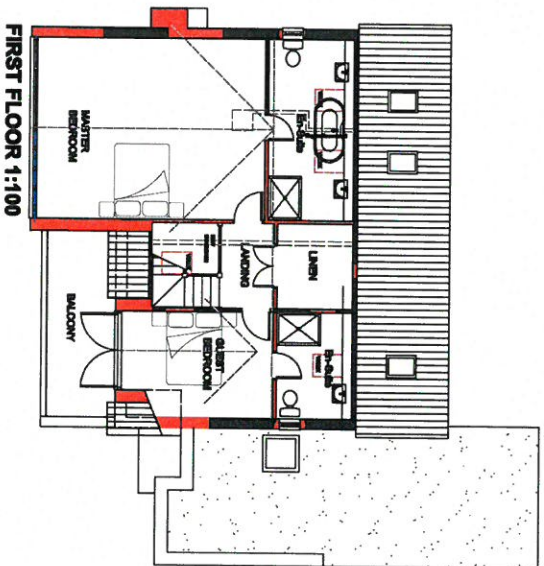


FIRST FLOOR 1:100



LOCATION PLAN 1:1250



BLOCK PLAN 1:500

 

PROPOSED ALTERATIONS and EXTENSION at 68 CAE DU, ABERSOCH




Christina O'Brien
Old Coast Road, Nersay, Torquay, Cheshire, CWK
T 01297 791 666 F 01297 752 346
E enquiries@nwdarchitect.co.uk W nwdarchitect

CLIENT
Mr Happs

PROJECT
68 Caer Du, Abersoch

PROPOSAL
Planning Application: Proposed Plan
and Elevations of House

SCALE 1:100, 1:500, 1:1250
DATE 20/07/2018
DRAWN BY
6259/03
REVISION
E

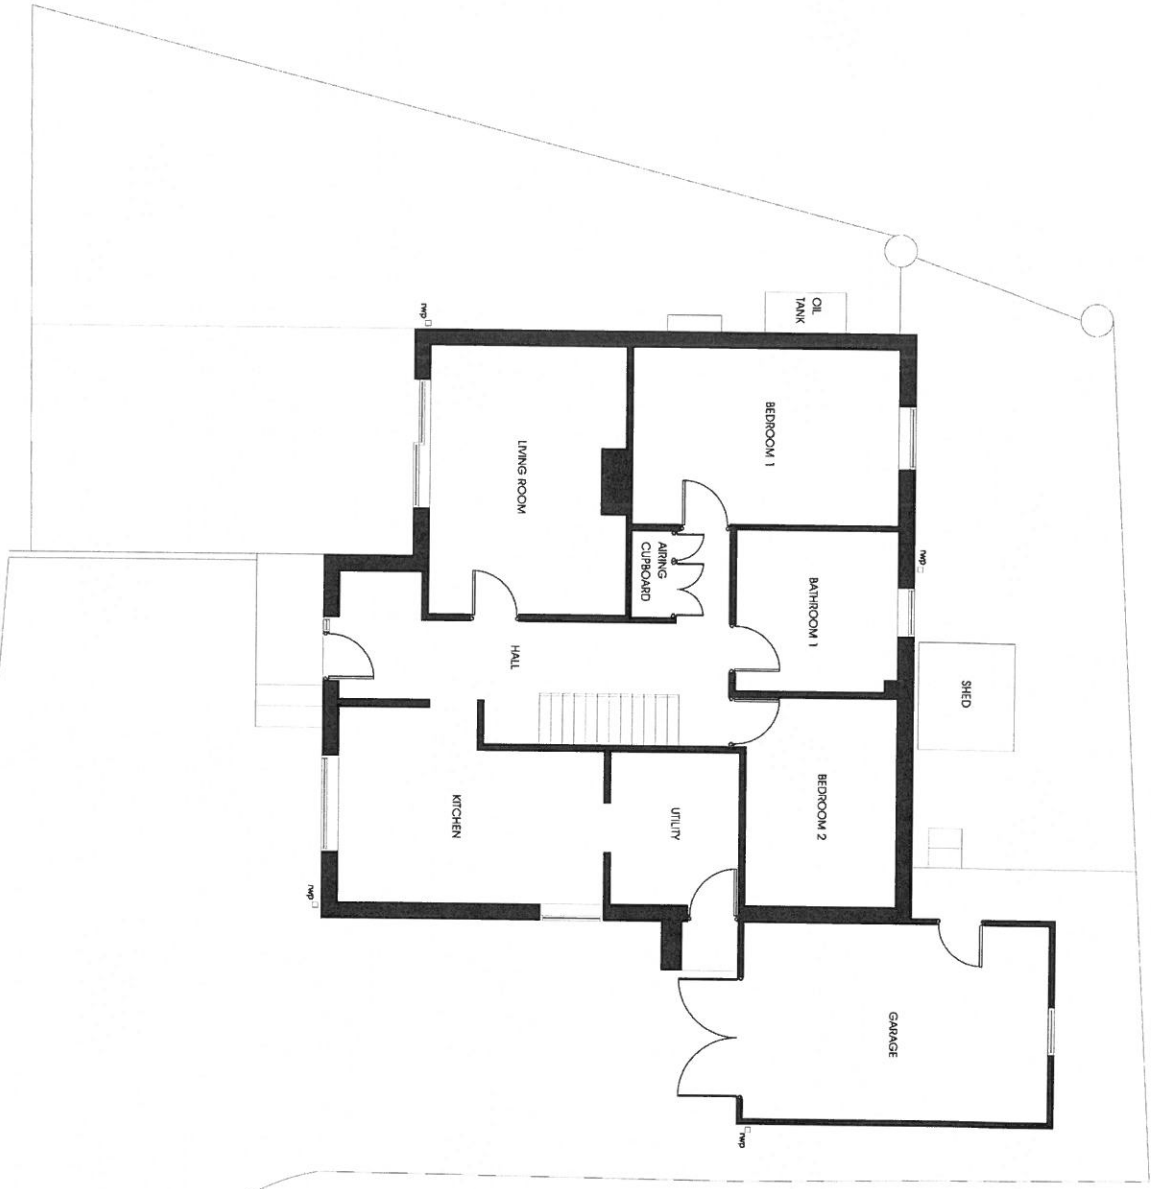

EXISTING FIRST FLOOR LAYOUT PLAN 1:50

FLOOR AREAS
 GROUND FLOOR 98.8sq. m/1074sq. ft
 FIRST FLOOR 83.8sq. m/897sq. ft
 GARAGE 22.5sq. m/242sq. ft
 GROSS 186.1sq. m/2003sq. ft

NWD ARCHITECTS

NWD Architects Ltd
 One Green Road, Keston, Tippecrey, Cheshire, CH6 0DU
 enquiries@nwdarchitects.co.uk, nwdarchitects.co.uk
 CLIENT: Mr & Mrs P HADDS

PROJECT: 18/01/18
 DRAWING NO: 6259/01
 DATE: 08 June 2018
 DRAWN BY: MTT
 REVISION:


NO	DESCRIPTION	DATE
1	Issue for Planning	08 June 2018
2	Issue for Building Control	15 June 2018
3	Issue for Construction	15 June 2018
4	Issue for Completion	15 June 2018
5	Issue for Final Drawings	15 June 2018

EXISTING GROUND FLOOR LAYOUT PLAN 1:50


NO	DESCRIPTION	DATE
1	Issue for Planning	08 June 2018
2	Issue for Building Control	15 June 2018
3	Issue for Construction	15 June 2018
4	Issue for Completion	15 June 2018
5	Issue for Final Drawings	15 June 2018




EXISTING FRONT ELEVATION 1:50

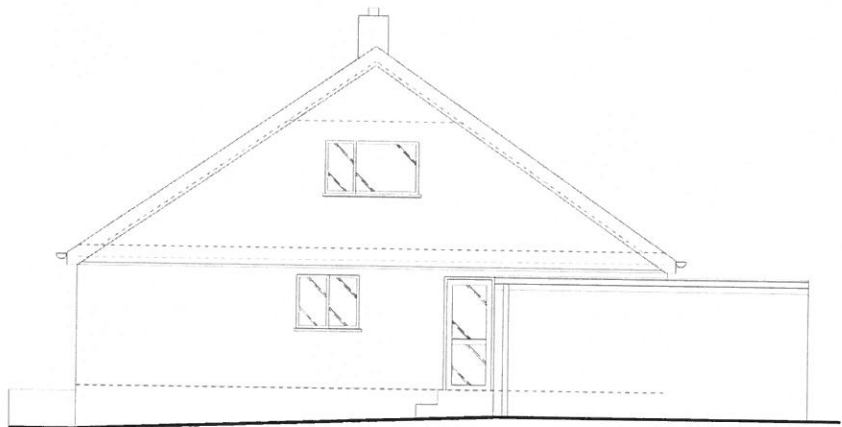

EXISTING SIDE ELEVATION 1:50

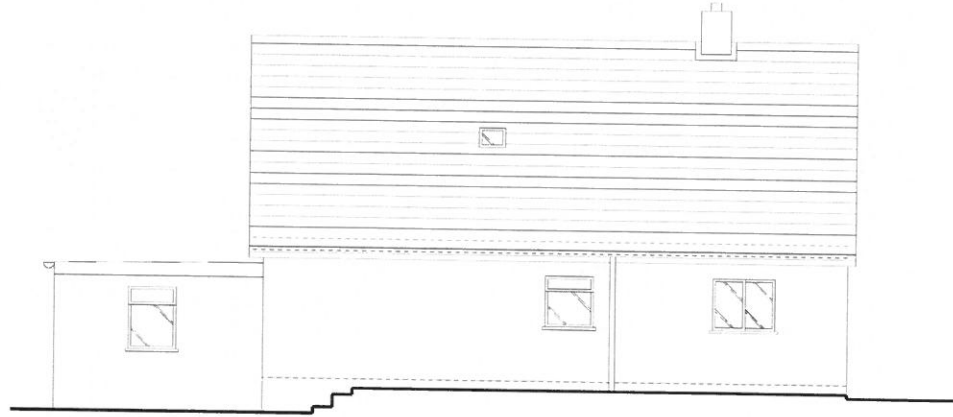

EXISTING REAR ELEVATION 1:50

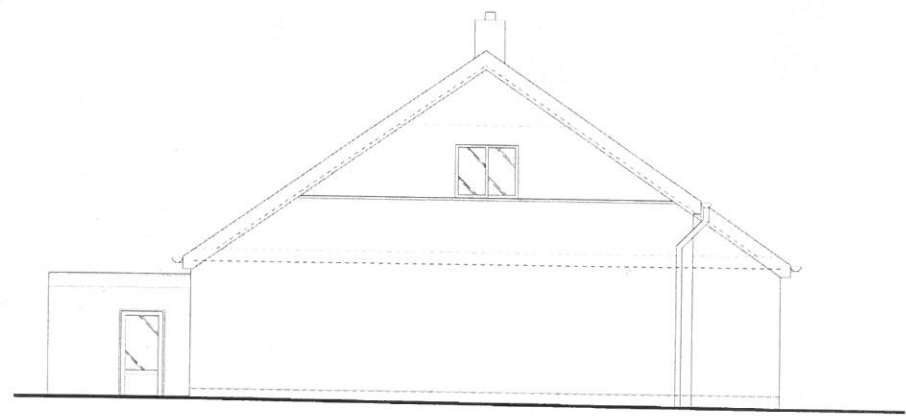

EXISTING SIDE ELEVATION 1:50

NWD Architects

NWD Architects Ltd
 Old Coach Road, Kinkell, Torporley, Cheshire, CW8 0JQ
 01829 761605
 enquiries@nwdarchitects.co.uk nwdarchitects.co.uk
CLIENT
 Mr & Mrs P Happs

PROJECT
 SB Cate Du
 Aberoch

DESCRIPTION
 Existing Elevations

SCALE A1 1:50 **SCALE A3**
DATE 06 June 2018 **DRAWN BY** MJT

DRAWING NO. 6259/02 **REVISION**

ALL DIMENSIONS TO BE CHECKED ON SITE
 ALL THE DIMENSIONS TO BE CHECKED ON SITE
 ALL THE DIMENSIONS TO BE CHECKED ON SITE
 ALL THE DIMENSIONS TO BE CHECKED ON SITE
 ALL THE DIMENSIONS TO BE CHECKED ON SITE

A1 - 1:50	0	1	2	3	4	5 metres	NO	DATE	BY
A3 - 1:100	0	1	2	3	4	5 metres			