

Rhif y Cais / Application Number : C16/0440/11/CR

Cynllun lleoliad ar gyfer adnabod y safle yn unig. Dim i raddfa.  
Location Plan for identification purposes only. Not to scale.





Atgynhyrhuir y map hon o Ddauydd yr Ordnance Survey gyda ohanlâtad yr Ordnance Survey ar ran Rheolwr Llyfta Eil Mawrhydi. © Hawlfraint y Goron.  
Mae atgynhyrhuir heb ganiatâd yn torri hawlfraint y Goron a gallhyn arwain at erlymiad neu achos sifil.  
Cynllun Gwynedd - 100223357 - 2009

This map is reproduced from Ordnance Survey material with the permission of Ordnance Survey on behalf of the Controller of Her Majesty's Stationery Office.  
© Crown copyright.  
Unauthorised reproduction infringes Crown copyright and may lead to prosecution or civil proceedings.  
Cynllun Gwynedd - 100223357 - 2009

No 7 Glandwr Terrace, Garth Road, Bangor, Gwynedd, LL57 2SL

LOCATION PLAN – Scale 1:1250 @ A4 Sheet

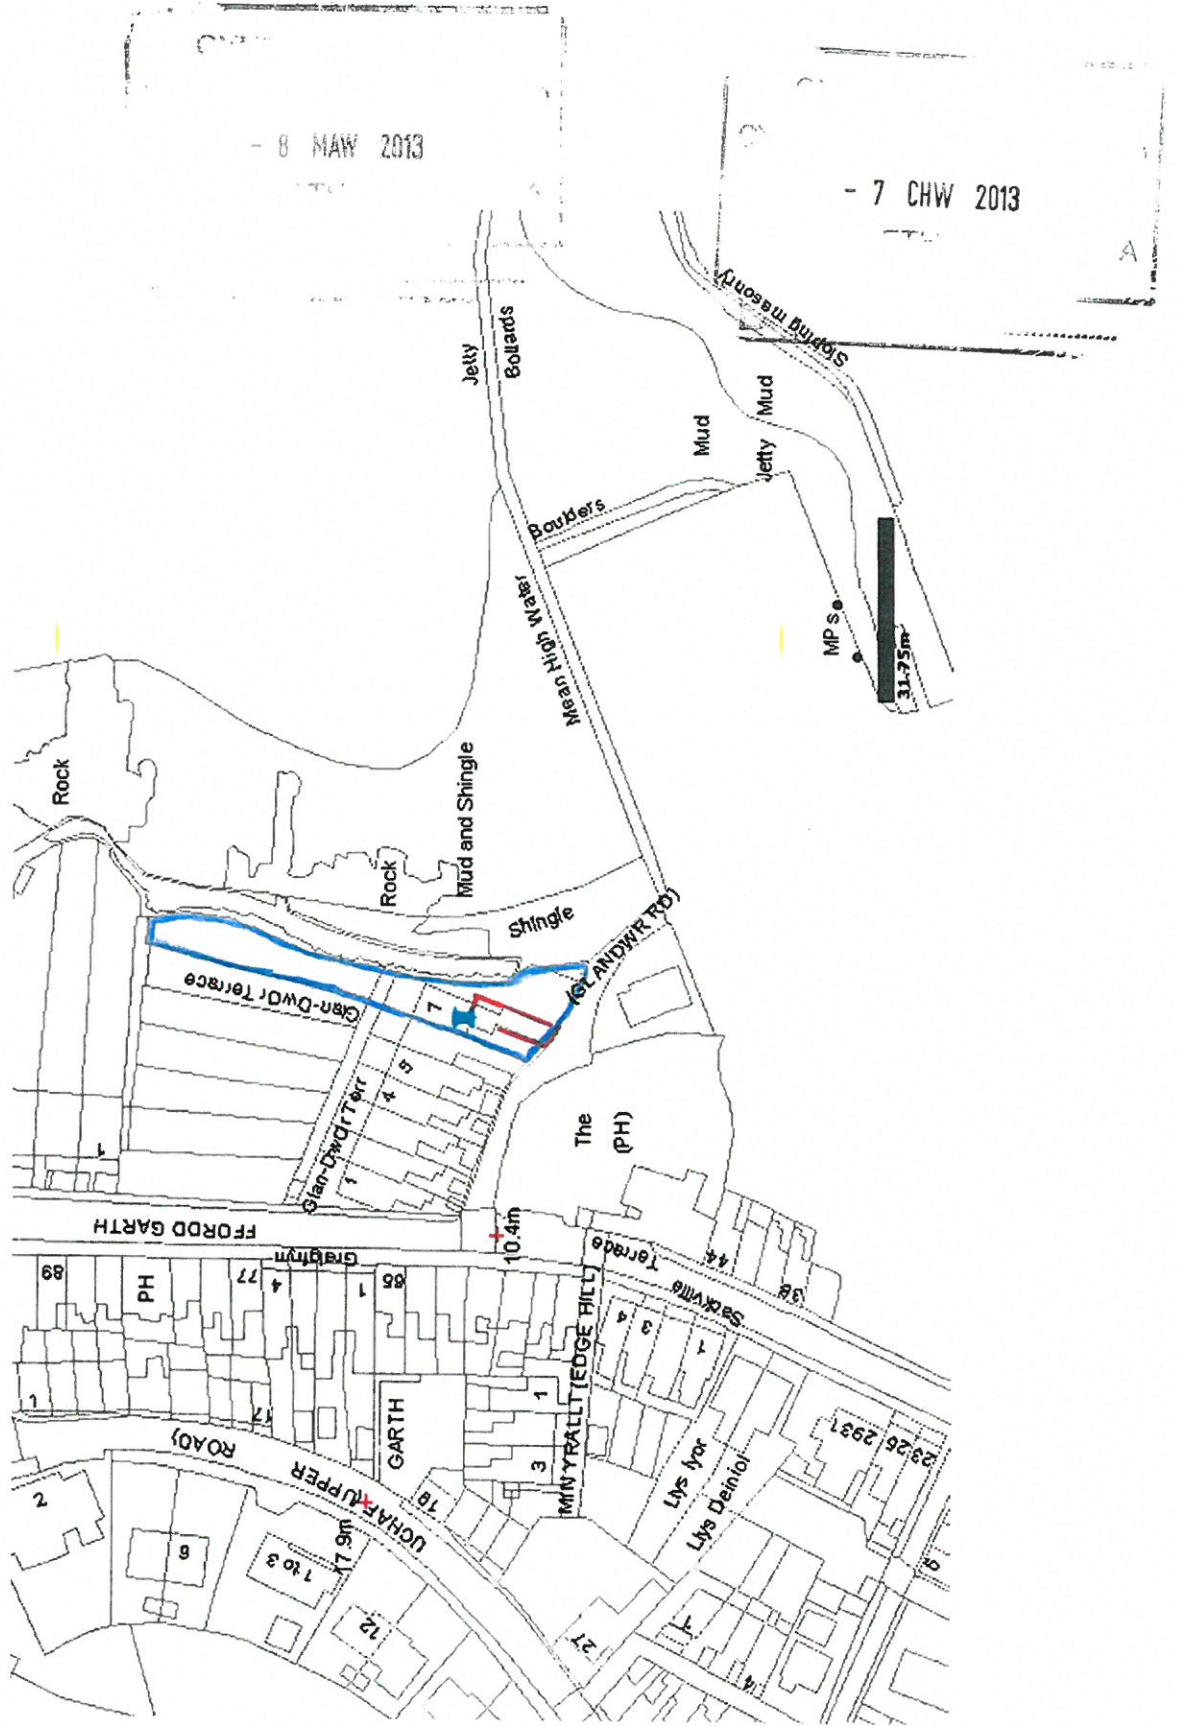

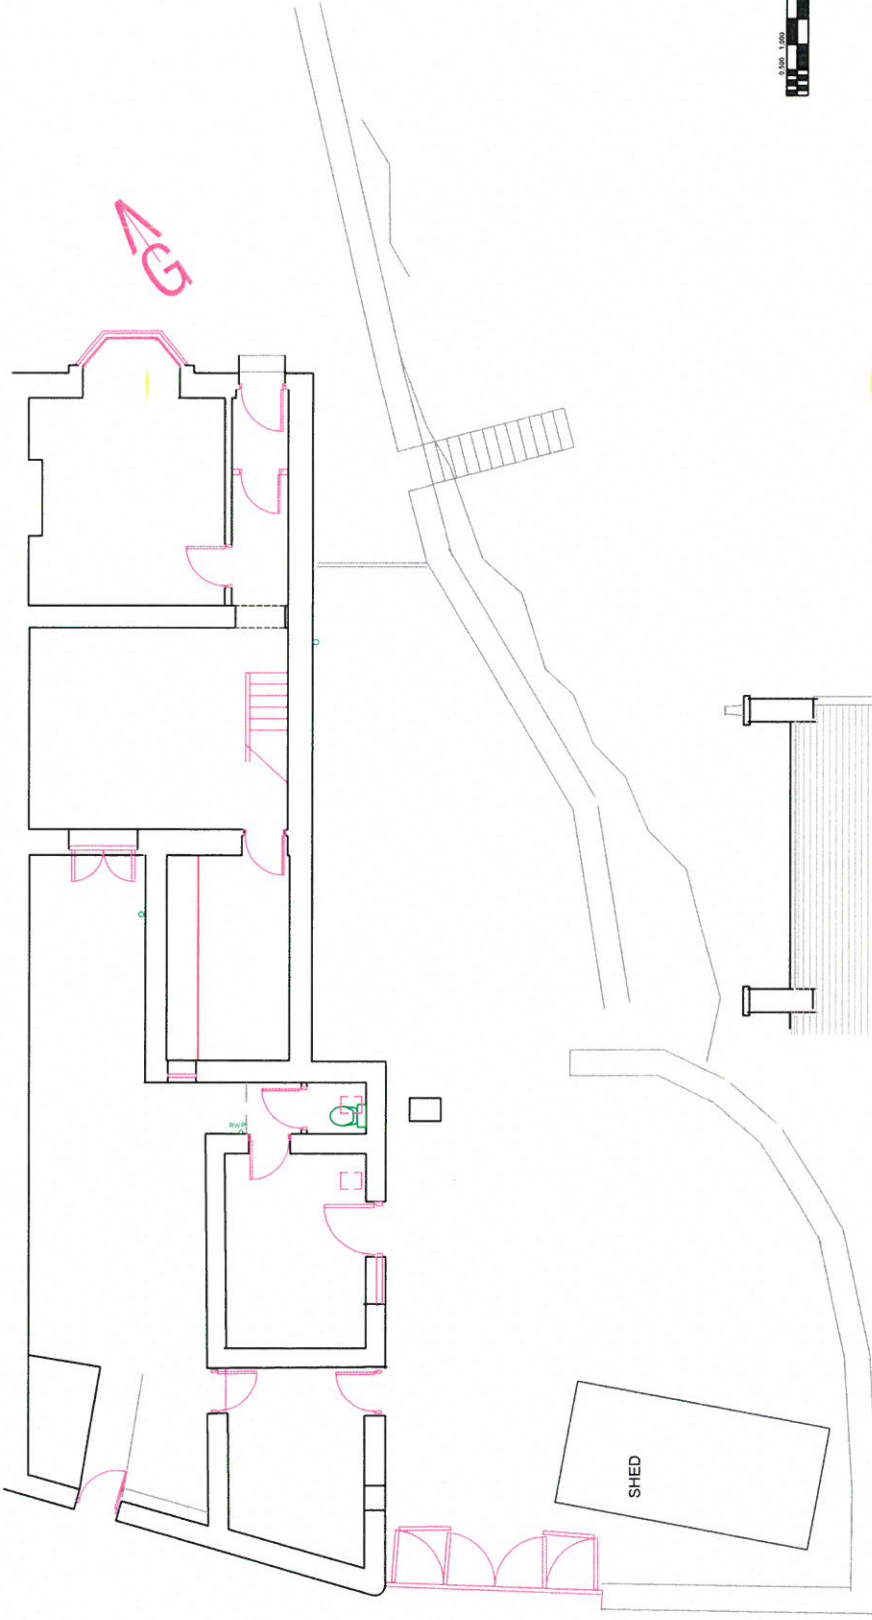

© JAWA POINT GERANT HOWEANS 2015

REVISIONAU/AMENDMENTS RHEGDDIWTY/ISSUED

GERANT EFANS PENSÆR ARCHITECTS



YR HEINYSGOL • BRYNRETAIL  
GWMWELD • LL 55 5NR


TEL 01286 685483

swyddfa@gerantefans.com




PROJECT  
7 GLANDWR TERRACE  
GARTH  
BANGOR

SITE PLAN

GRACIŶA 1:100@A3 PWR DREIHO  
DYDDIAD 23.07.15  
DYLUNWYD  
H08GLNDWRBANG07/  
FM.03

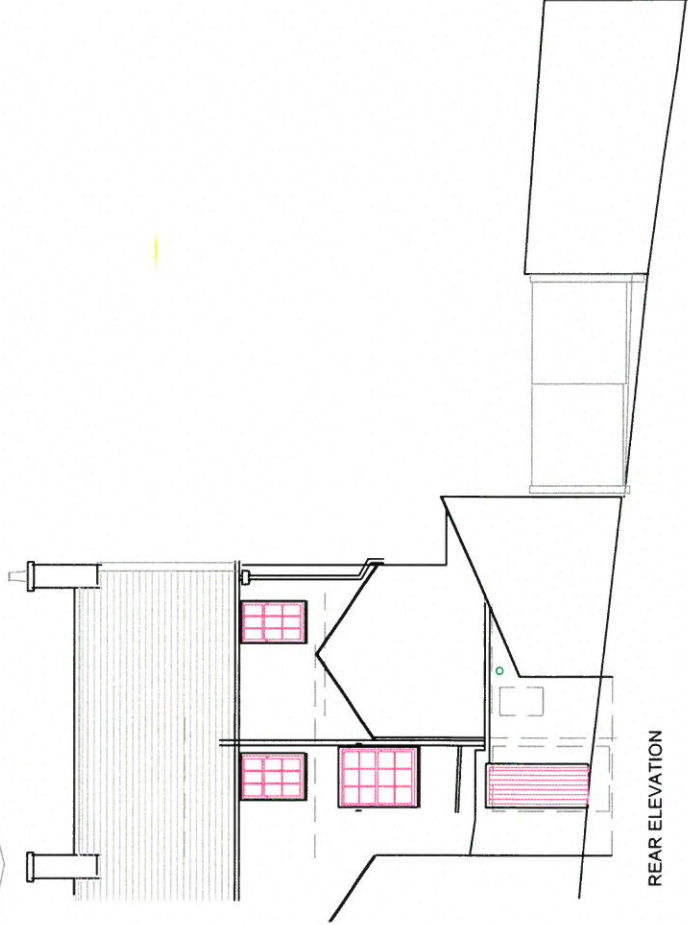

REAR ELEVATION

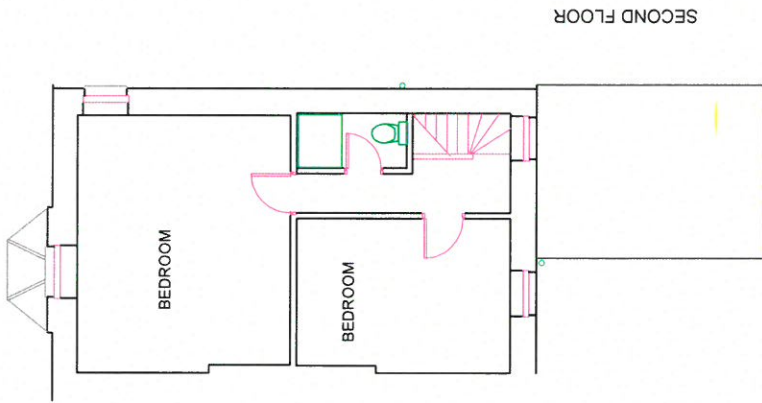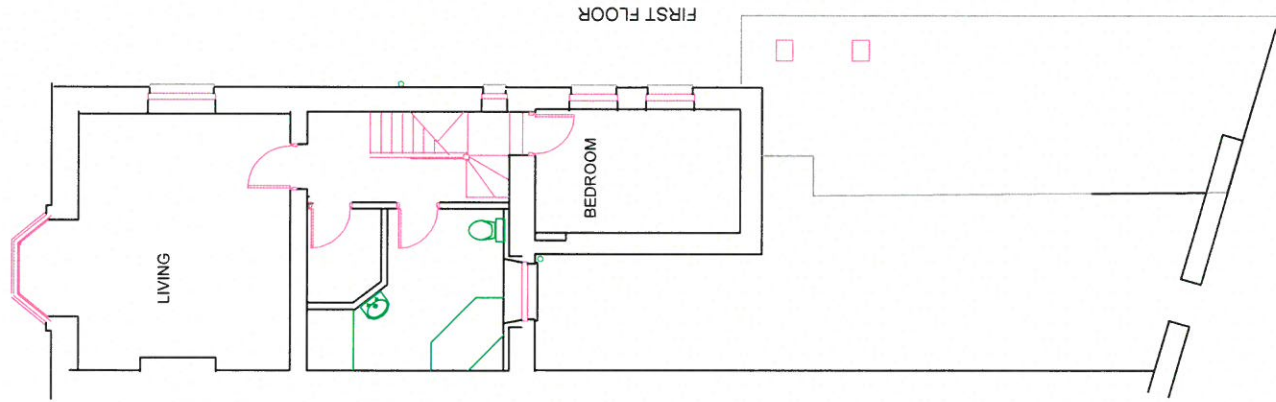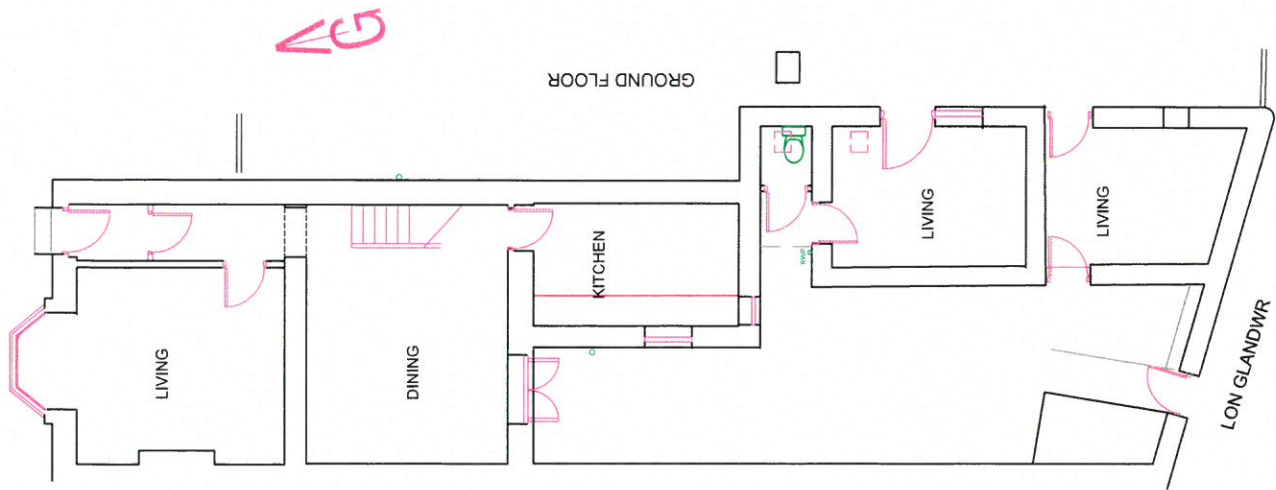

© HANU PLANET GERANT HUN FANS 2015

INDIVIDUAL/AMENDMENTS REVISIONS/ISSUED

**GERANT EFANS PENSÆR ARCHITECTS**

YR HEN YSGŴL • BRYNREFAIL  
GWYNEDD • LLEGŴNIR

TEL 01286 695483  
www.efans.com


PROJECT  
7 GLANDWR TERRACE  
GARTH  
BANGOR

EXISTING FLOOR PLANS


GRADFA 1:100 RHE DRWG NO.

DRWCAC 24.08.15 H08GLINDWRBANG07/ FM.01


DYLUWYO

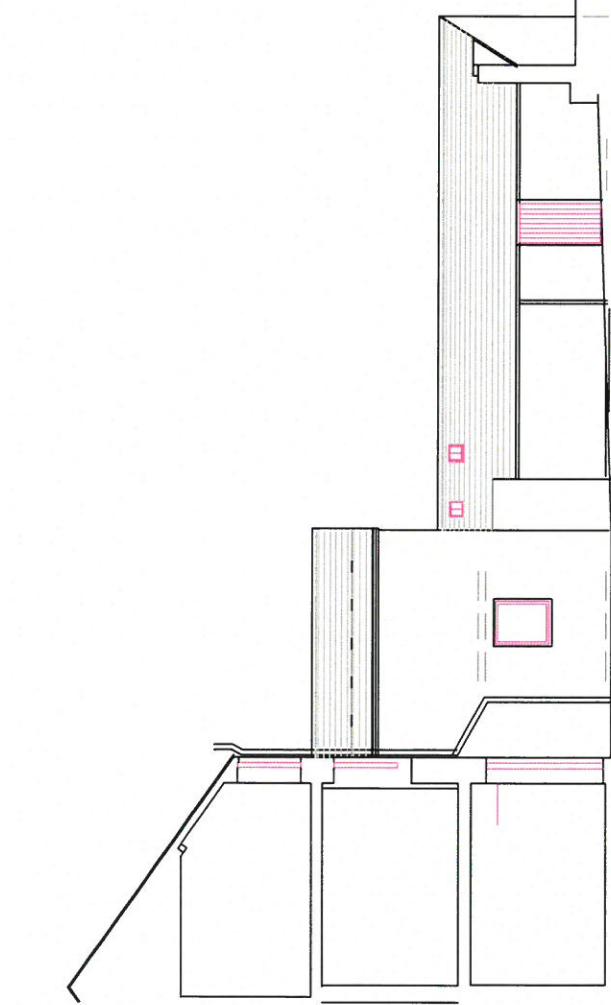


NORTH WEST  
ELEVATION OF  
EXTENSIONS

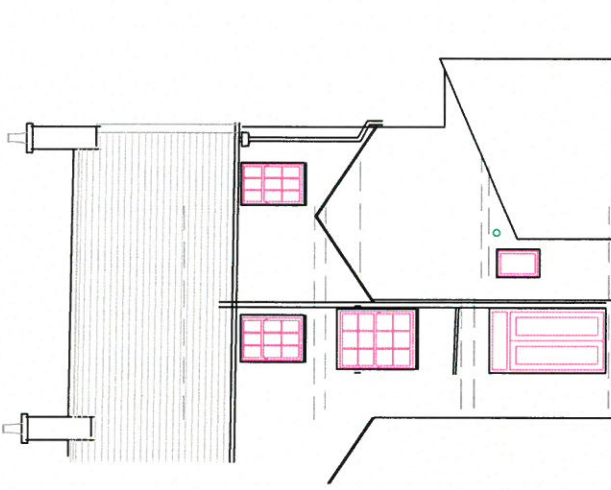

REAR ELEVATION

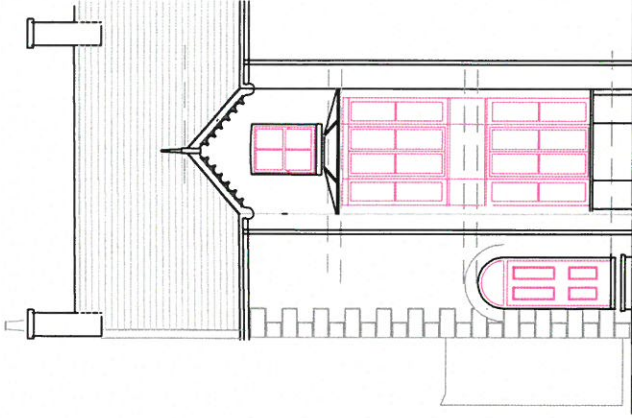

'FRONT' ELEVATION

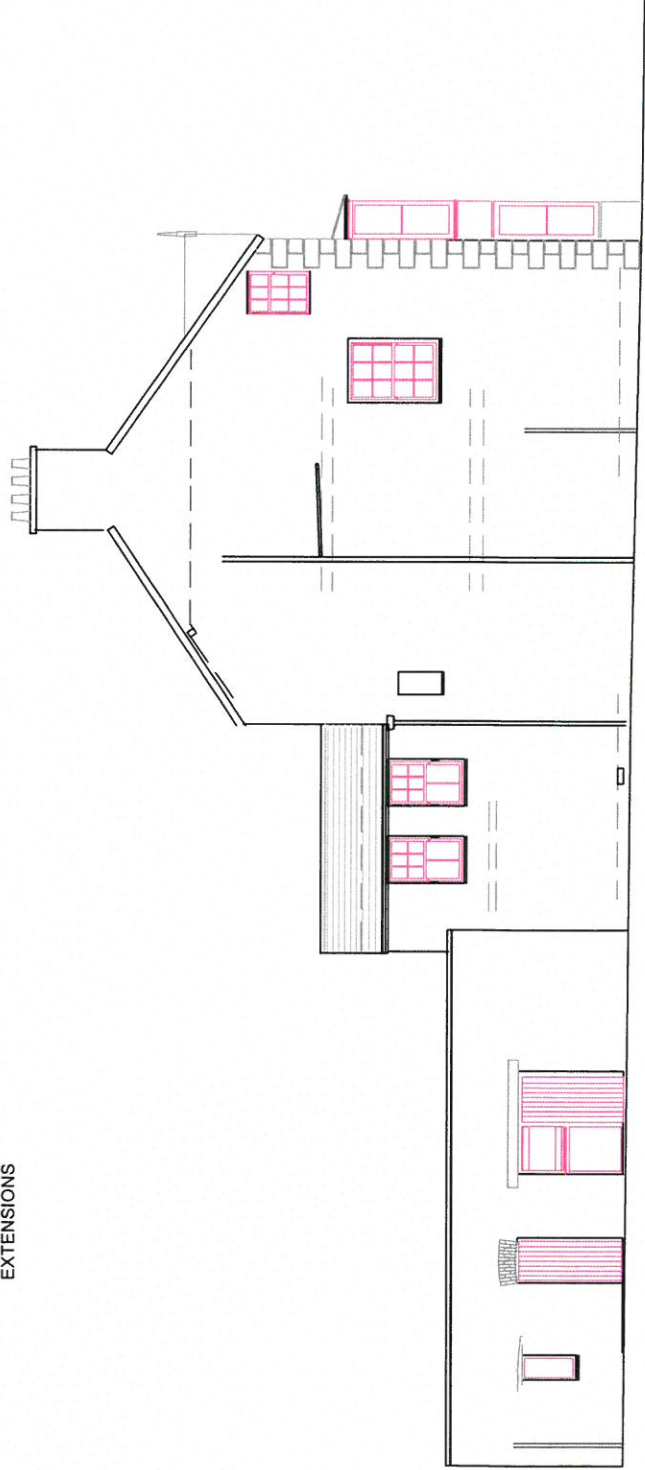

ELEVATION FACING  
THE SEA

© HANUFRANCIS GERANT NEW ZEALAND 2015

NEW ZEALAND ARCHITECTS  
**GERANT EFANS PENSAR**  
 ARCHITECTS



VR HEN YGGŨE • LUNYŨRETAHL  
 GWYNETH • LLEIS-ŨNIR

TEL 01286 685483  
 newzealand@gerantefans.com

PROJECT  
 7 CLANDON TERRACE  
 GARTH  
 BANGOR

EXISTING ELEVATIONS

GRADUA 1:100@A3 SHIP DRAWING  
 DYDDIAD 24.06.15  
 H08GLINDMRBANG071  
 FM.02



© JAWAL PENSIA GERANT HAW EFANS 2016

NEW/RENOV/AMENDMENTS PROJECT NO: /P/012

**GERANT EFANS PENSIA ARCHITECTS**

YR HENYGGH • BENNYRETAI  
GAWALEDD • LULUS SNI


TEL 01286 695483  
www.efas@gerantefas.com

**PROJECT**  
7 GLANDWR TERRACE  
GARTH  
BANGOR


**PROPOSED SITE PLAN**

GRADUFA 1:100@A3 RHP DRG NO.  
DYDDAD 23.07.15 H08GLNDWRBANG07/  
DYLUNWTD FBCC.06.C


REAR ELEVATION

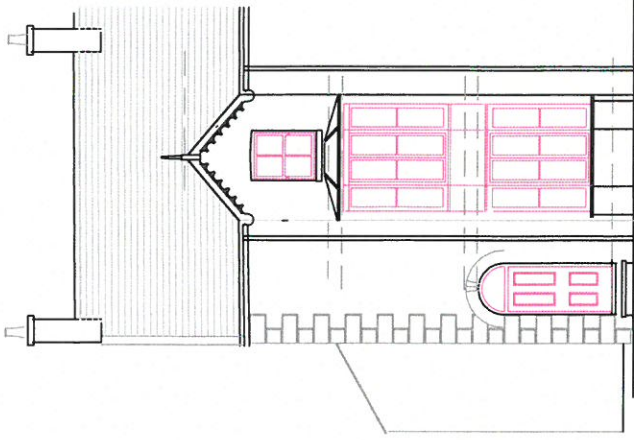


'FRONT ELEVATION

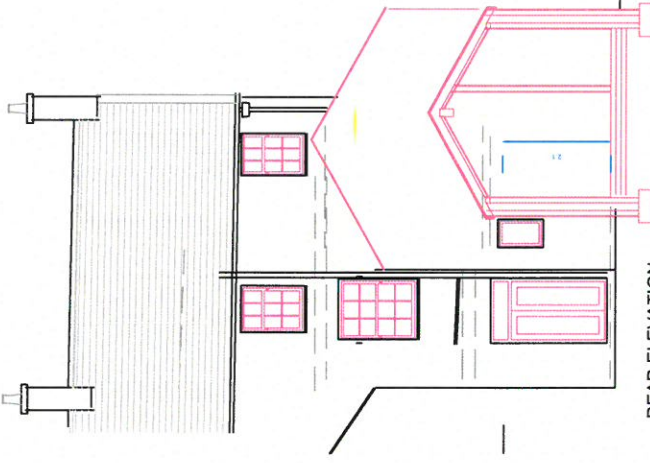

REAR ELEVATION

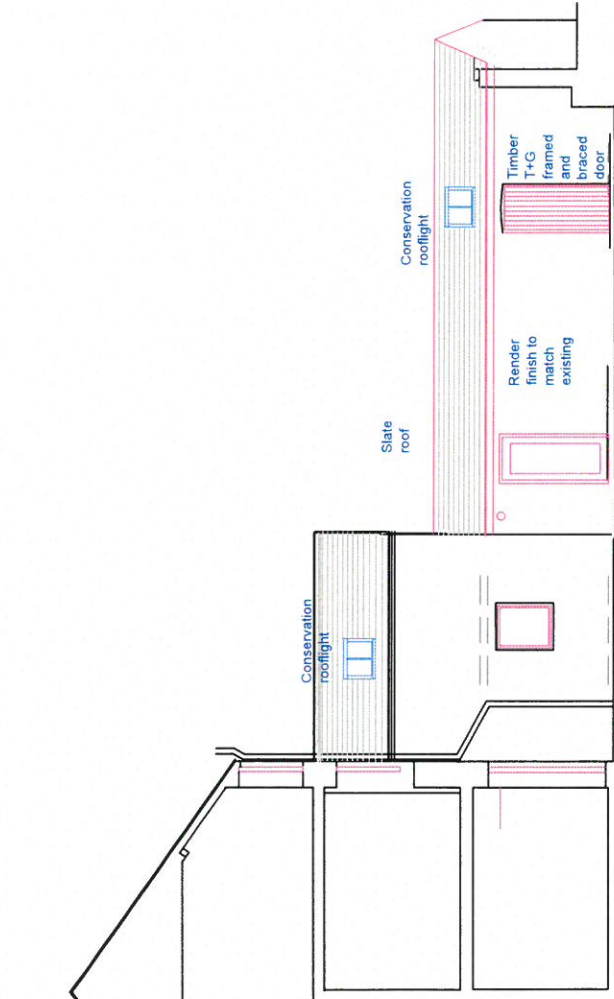

NORTH WEST  
ELEVATION OF  
EXTENSIONS

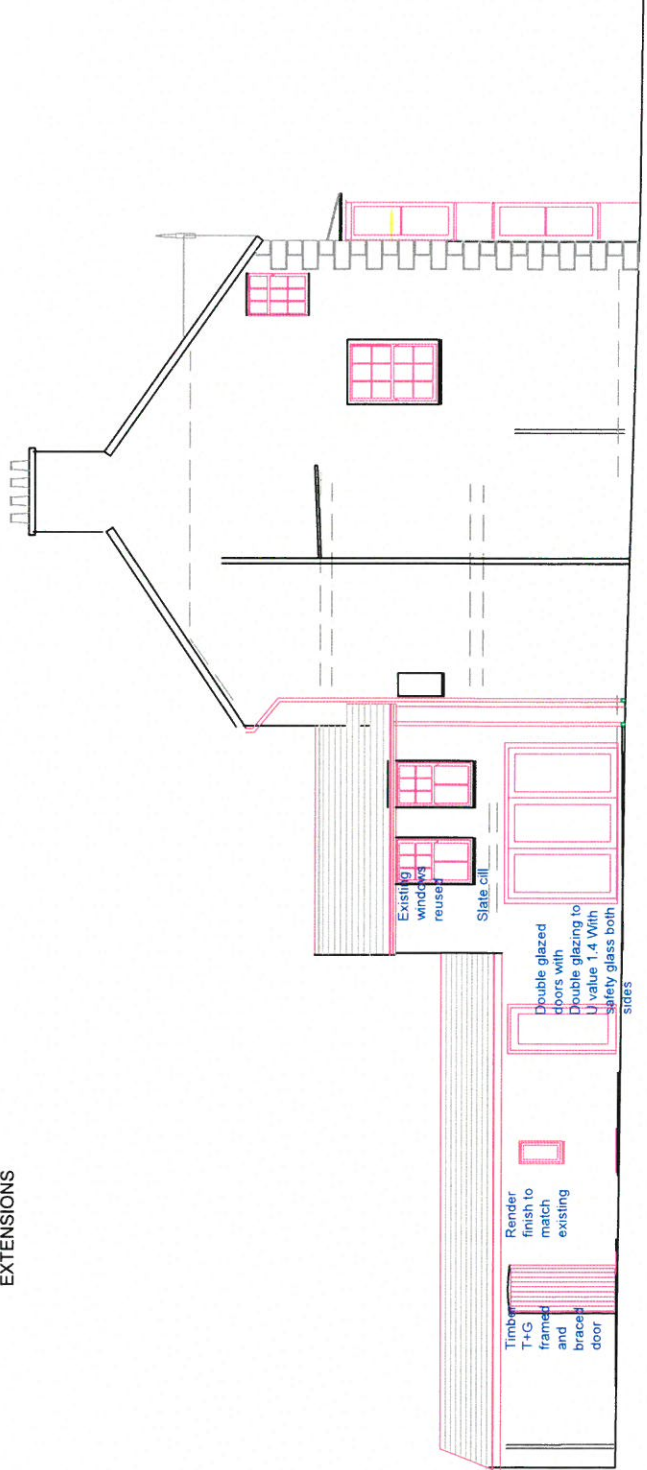

ELEVATION FACING  
THE SEA

© HAWK PLANT GERANT HOU EFANS 2015

NEW/DRAW/AMENDMENTS  
**GERANT EFANS PENSAAER**  
**ARCHITECTS**



YR HEN YSGOL • BRYNRIEFAIL  
 GWYNEDD • LLISENIR  
 TEL 01286 685483  
 www.gerantefans.com

PROJECT  
**7 GLANDWR TERRACE**  
**GARTH**  
**BANGOR**

**PROPOSED ELEVATIONS**

ORACOPA 1:100  
 RAIF ERIC HG  
 DIEDAD 24.06.15  
 DYLUNWYD GE  
**H08GLNDWRBANG071**  
 FB.05