


Rhif y Cais / Application Number : C16/0704/44/LL


Cynllun lleoliad ar gyfer adnabod y safle yn unig. Dim i raddfa.
Location Plan for identification purposes only. Not to scale.



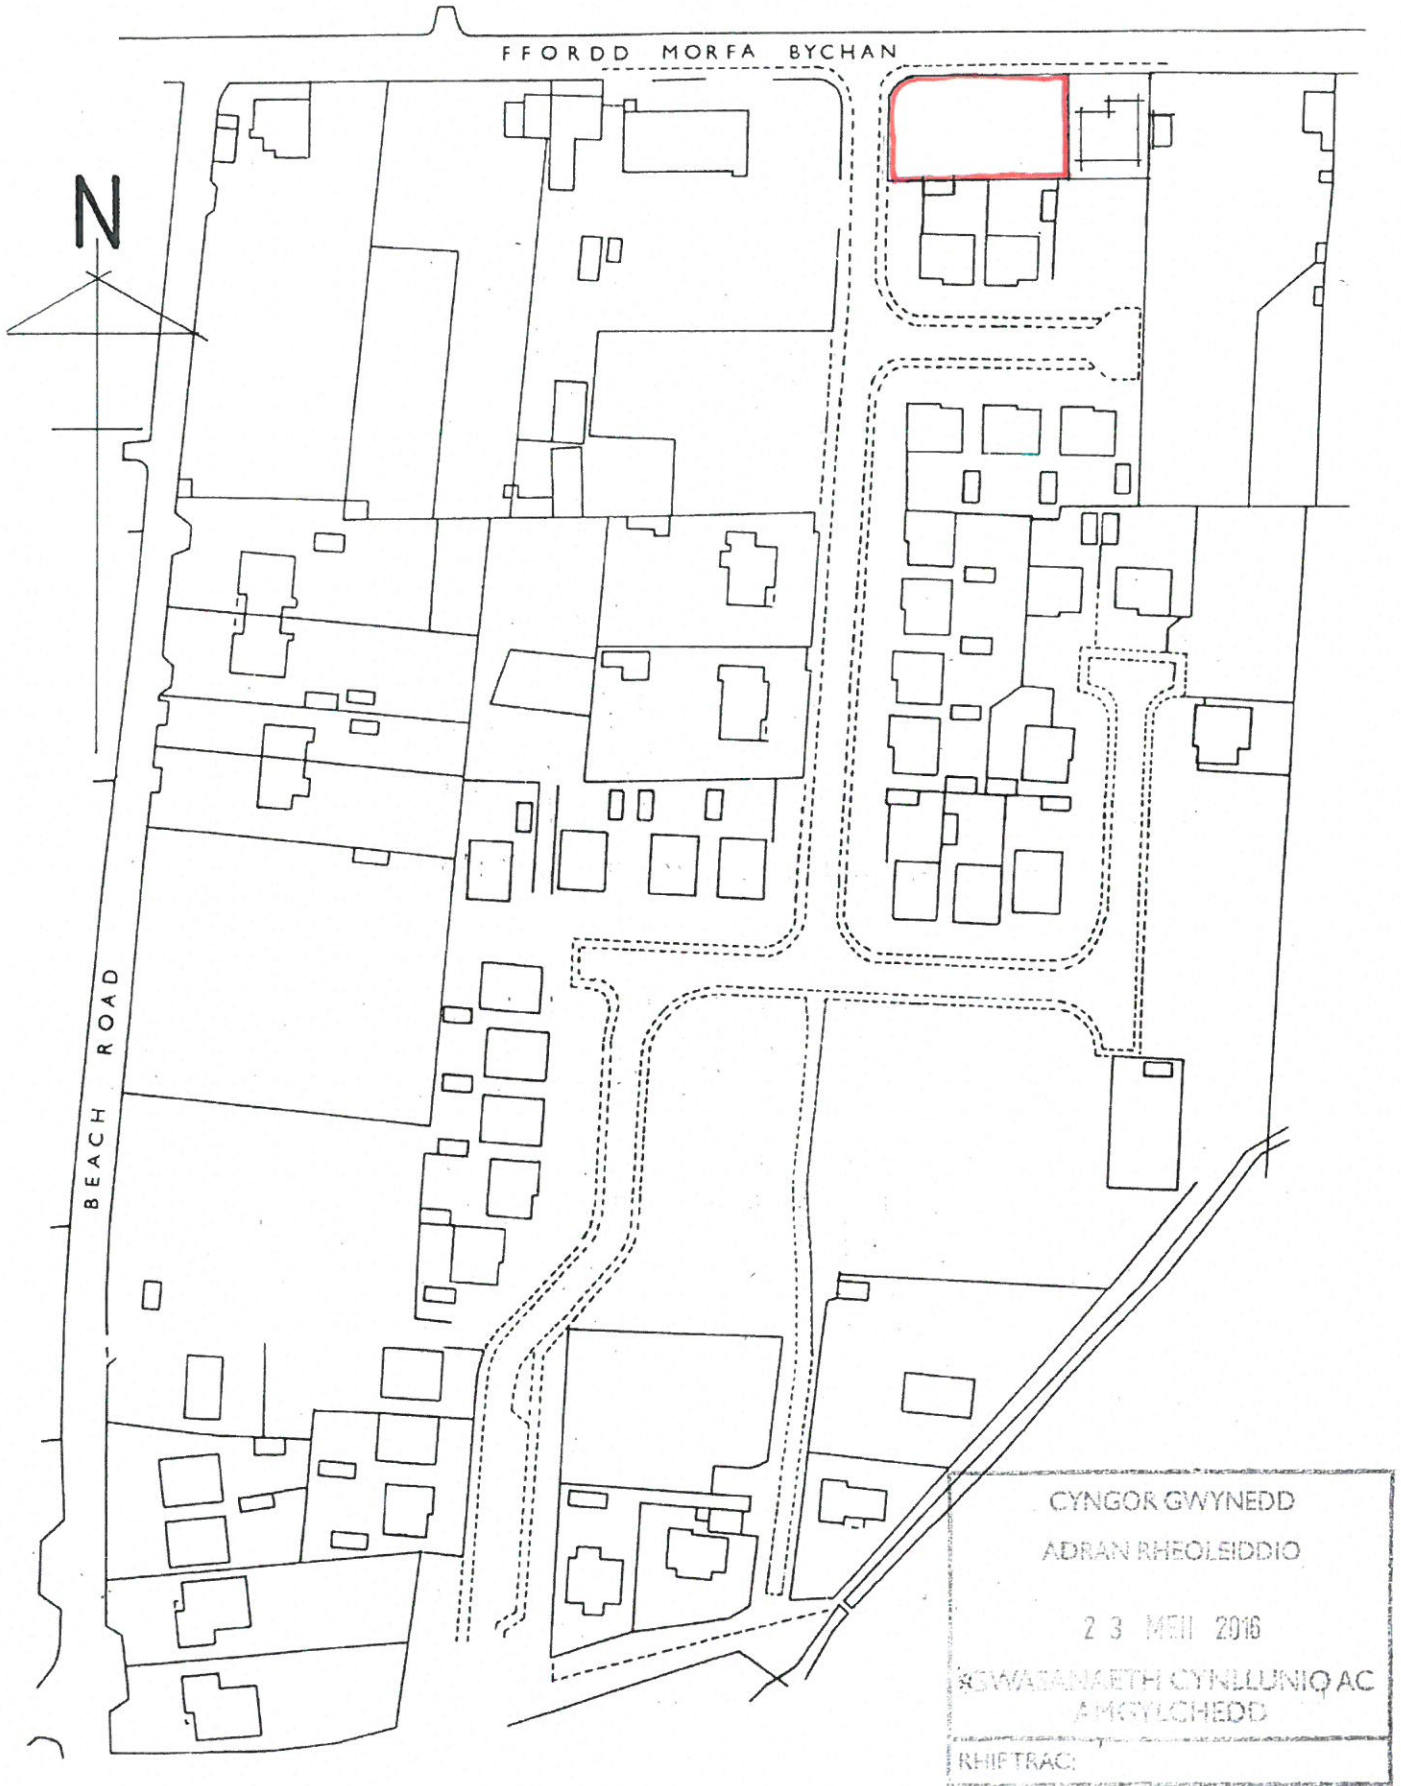


LOCATION PLAN SCALE 1:1250


NOTES

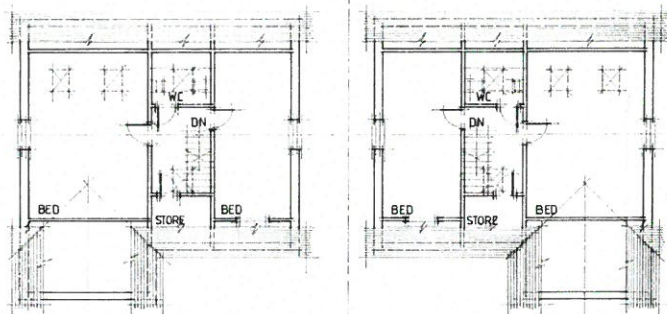

FIRST FLOOR

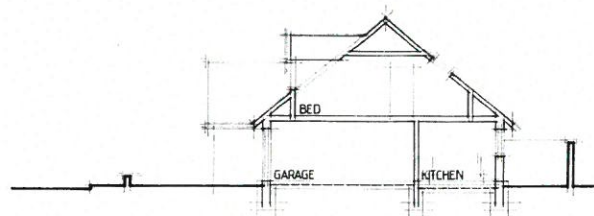

SECTION

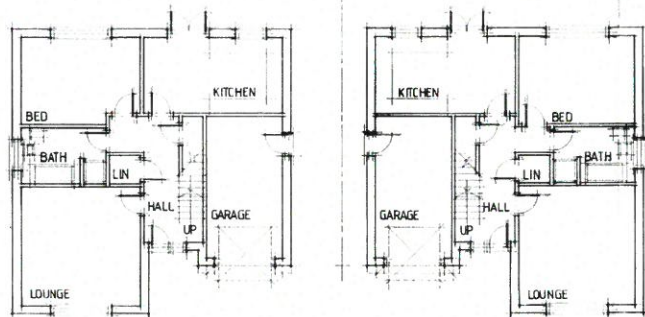

1.

2.

GROUND FLOOR

CONSOLE APPROVED
 ARCHITECTURAL SERVICES
 23 FEB 2010
 GWYMANISTH CYNULINDO
 ANWYLLIEDD
 NEW TALE

Don Westley
 Architectural Services
 Gwasanaethau Penasarnol


Tel: 01786 830 287
 Mob: 07870 266 237
 don.westley@yahoo.co.uk

CLIENT
 MR P. WOOD
 11YS EBYL,
 BEACH ROAD,
 WORFA EBYHAN,
 FORTHWADOC,
 GWYMANISTH

JOB
 PROPOSED NEW DWELLING
 ON LAND ADJ. TO
 SPARE STORES,
 WORFA EBYHAN,
 FORTHWADOC,
 GWYMANISTH

0.1 PROPOSED
 SCALE 1:100 DATE MARCH 2010
 DRWG NO 01/PW 16


NOTES

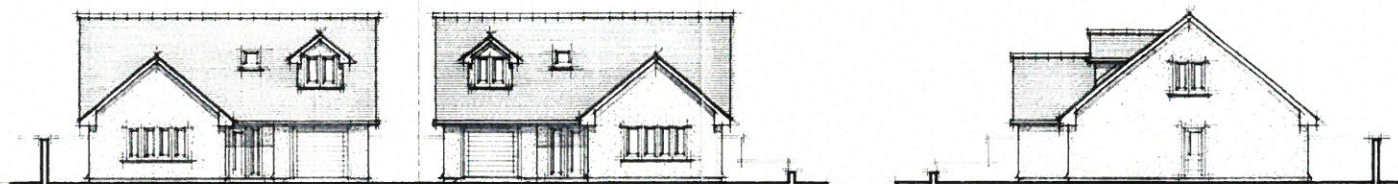

1. NORTH

2.

WEST

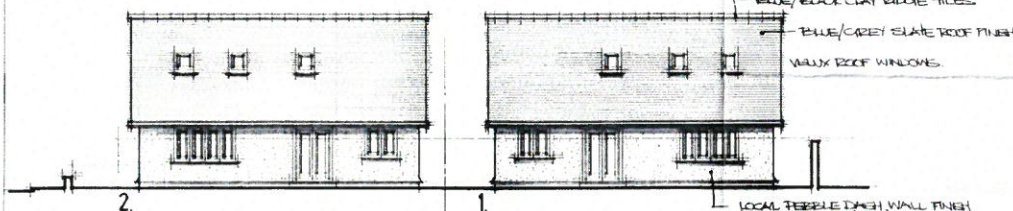

2. SOUTH

1.

EAST

CONSOLE APPROVED
 ARCHITECTURAL SERVICES
 23 FEB 2010
 GWYMANISTH CYNULINDO
 ANWYLLIEDD
 NEW TALE

Don Westley
 Architectural Services
 Gwasanaethau Penasarnol

Tel: 01786 830 287
 Mob: 07870 266 237
 don.westley@yahoo.co.uk


CLIENT
 MR P. WOOD
 11YS EBYL,
 BEACH ROAD,
 WORFA EBYHAN,
 FORTHWADOC,
 GWYMANISTH

JOB
 PROPOSED NEW DWELLING
 ON LAND ADJ. TO
 SPARE STORES,
 WORFA EBYHAN,
 FORTHWADOC,
 GWYMANISTH

0.2 PROPOSED
 SCALE 1:100 DATE MARCH 2010
 DRWG NO 02/PW 16

NOTES


NORTH

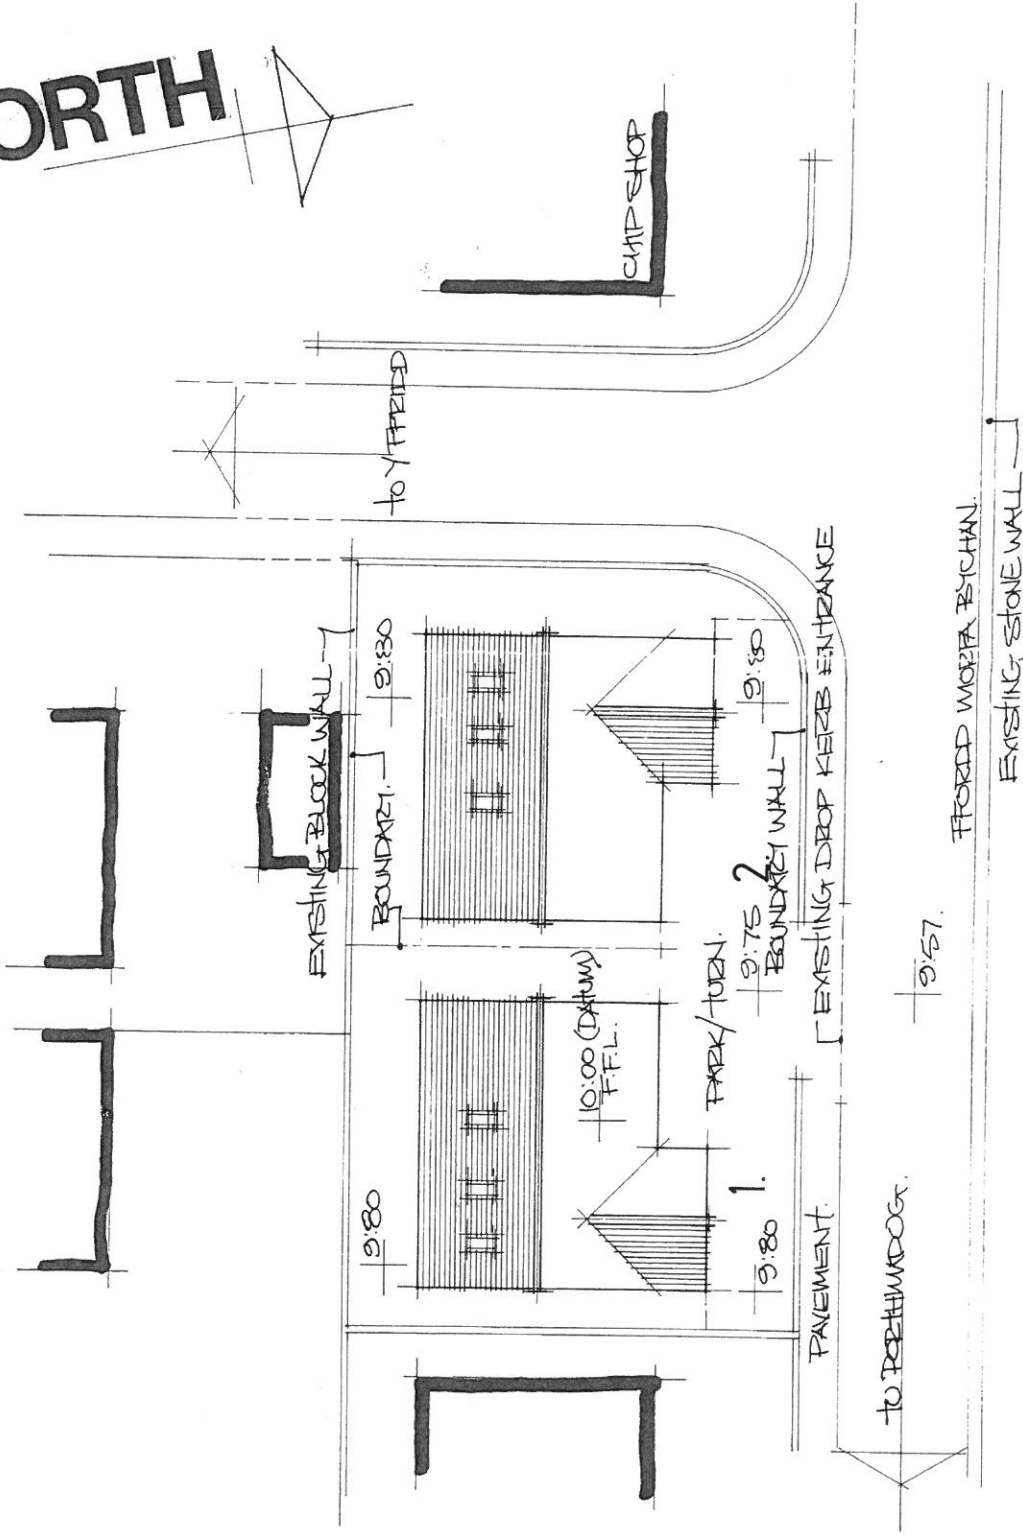

CYNGOR GWYNEDD
ADRANHIELEUDDIO
23 FEB 2016
GWASANAETHA CHYBUDROAC
ANGYLOCHIEDD
RHIFTRAC:

Don Westley
Architectural Services
Gwasanaethau Pensaernïol

Tel: 01768 830 287
Mob: 07970 366 237
don.westley@yahoo.co.uk

 

CLIENT

MR. P. WOOD.
LLŶS EFFYL,
BEACH ROAD,
WORFA BRYCHAN,
PORTHWADOG,
GWYNEDD.

JOB

PROPOSED NEW DWELLINGS
ON LAND ADJ. TO
SPARE STORES
WORFA BRYCHAN,
PORTHWADOG,
GWYNEDD.

0.3 PROPOSED

SCALE 1:200

DATE MAY 2016

DRWG. NO.

03/PW 16

SITE PLAN