





Rhif y Cais / Application Number : C16/1353/17/HT


Cynllun lleoliad ar gyfer adnabod y safle yn unig. Dim i raddfa.  
Location Plan for identification purposes only. Not to scale.

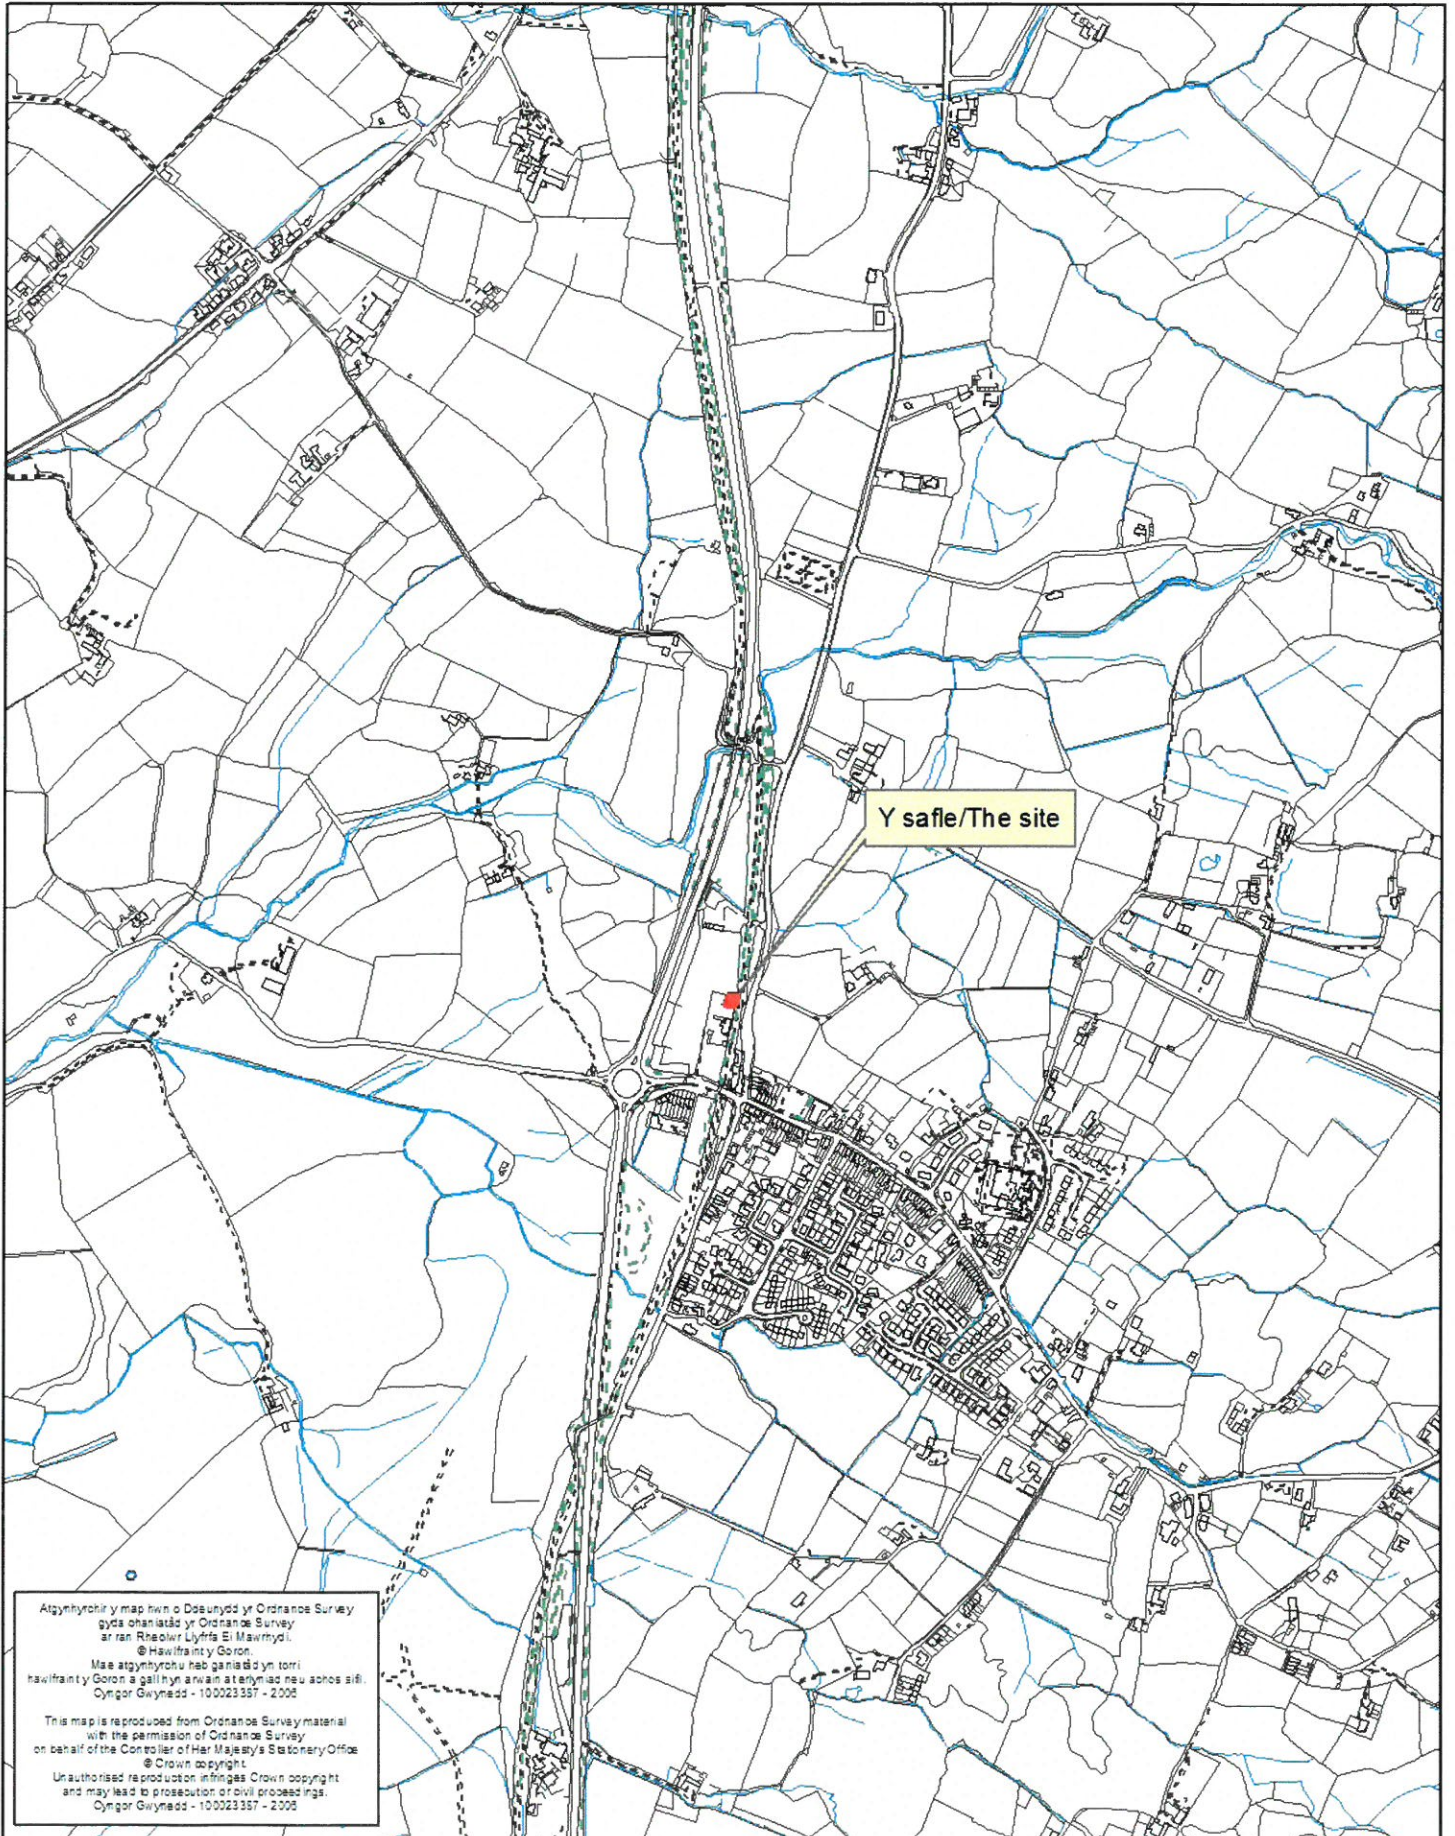

Atgynfyrohir y map hwn o Ddwydd yr Ordnance Survey gyda oheriaid yr Ordnance Survey ar ran Rheolwr Llyfrfa El Mawrmyd.  
© Hawlfraint y Goron.  
Mae atgynfyrohir heb ganiatâd yn torri hawlfraint y Goron a gall hyn arwain at enydd neu achos ail.  
Cynllun Gwynedd - 100023357 - 2008



This map is reproduced from Ordnance Survey material with the permission of Ordnance Survey on behalf of the Controller of Her Majesty's Stationery Office.  
© Crown copyright.  
Unauthorised reproduction infringes Crown copyright and may lead to prosecution or civil proceedings.  
Cynllun Gwynedd - 100023357 - 2008

ALL DIMENSIONS ARE IN mm UNLESS NOTED OTHERWISE	
N.G.R. E: 247310 N: 356077	NO
CONCESSION REQUIRED	
DIRECTIONS TO SITE: HEADING SOUTH ON THE A85, AT JUNCTION TO TAKE THE A4087 EXIT TO BANGOR/CAERNARFON/A487, AT THE ROUNDABOUT TAKE THE 1ST EXIT ONTO CAERNARFON RD/A4087, AT THE ROUNDABOUT TAKE THE 1ST EXIT ONTO Y FELINHILL BYPASS/A487 AT THE ROUNDABOUT TAKE THE 2ND EXIT ONTO CAERNARFON RD/A487 CONTINUE TO FOLLOW A487 AT THE ROUNDABOUT TAKE THE 1ST EXIT ONTO FRODD Y GOGLEDD/A487, AT THE ROUNDABOUT TAKE THE 2ND EXIT ONTO A487 TURN RIGHT ONTO CONSTANTINE TERRACE/A487 CONTINUE TO FOLLOW A487, AT THE ROUNDABOUT TAKE THE 2ND EXIT AND STAY ON A487, SLIGHT LEFT TOWARDS A487 SLIGHT LEFT ONTO A487, AT THE ROUNDABOUT TAKE THE 1ST EXIT ONTO LON CEFN GLYN MGW COAL MERCHANTS IS ON THE LHS.	
NOTES:	
REV	BY CH DATE
A	Issued for Approval
	AC WT 05.09.18
  	
Cell Name	Opt.
MGW COAL MERCHANTS	-
Cell ID No	
CTIL	VE
TEF	
208038	13292
Site Address / Contact Details	
LUFON YARD GROESLON CAERNARFON GWYNEDD LL54 7DE	
Drawing Title: SITE LOCATION MAPS	
Purpose of Issue	Dwg Rev
PLANNING	
Drawing Number:	
100	A
Surveyed By: 86	Original Sheet Size: A3
Drawn: 1	Checked: ur
Date: 18.08.18	Date: 06.09.18
Issue	C

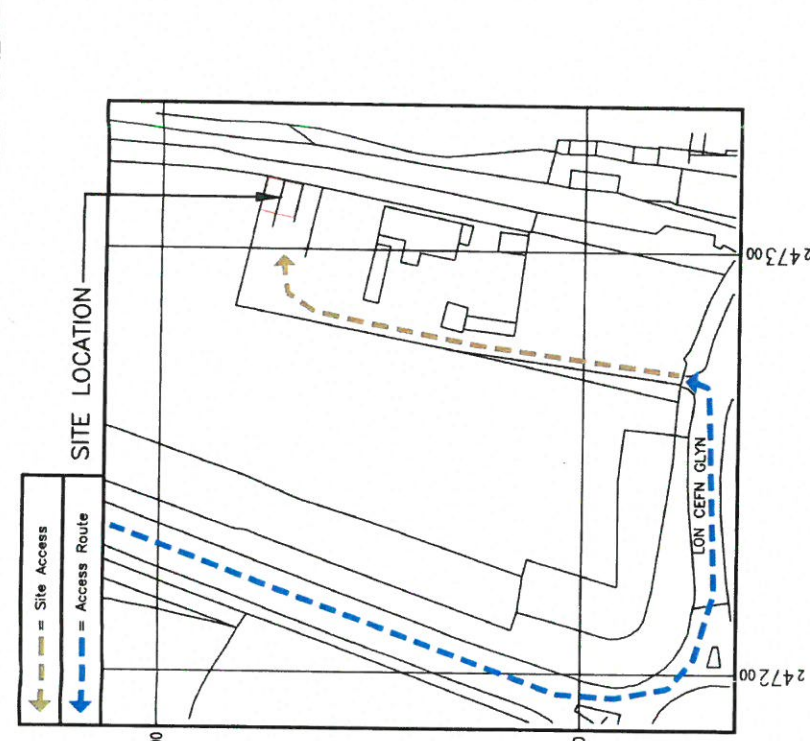


**DETAILED SITE LOCATION**  
(Scale 1:1250)

Based upon Ordnance Survey map extract  
with the permission of the Controller of  
Her Majesty's Stationary Office.  
Crown copyright.  
Licence No. 100020449

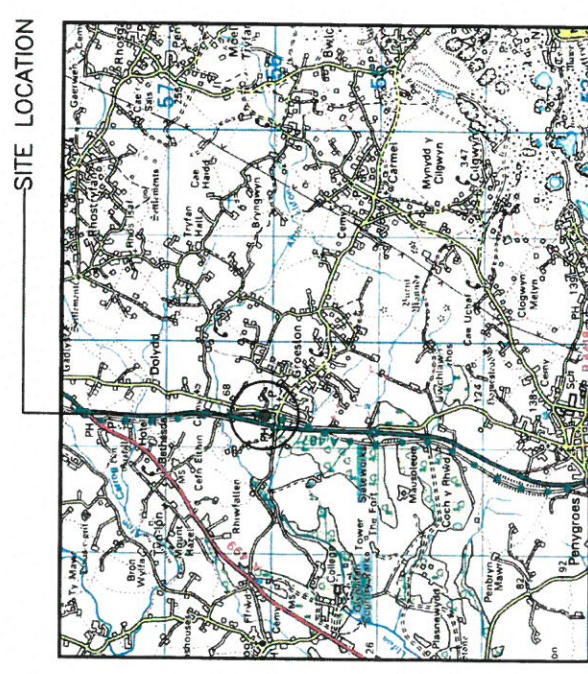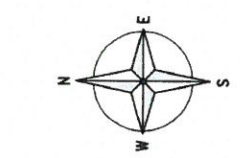

**SITE LOCATION**  
(Scale 1:50000)

Ordnance Survey map extract  
based upon Landranger map series  
with the permission of the controller of  
Her Majesty's Stationary Office  
Licence No. 0100023487  
Crown copyright.

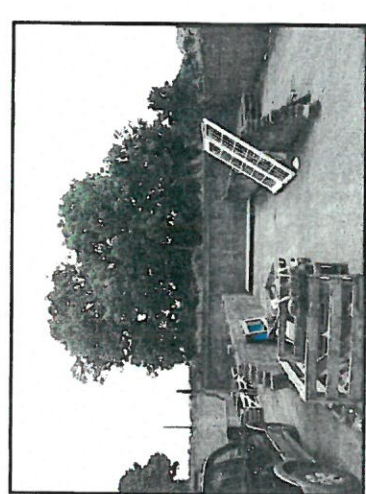

**SITE PHOTOGRAPH**

The drawings comply with TEF & Vodafone Standard ICNIRP guidelines.  
Designed in accordance with CTIL document: SDN0008

ORIGINAL SCALE AT A3 - 1:1250  
ALL DIMENSIONS IN MILLIMETRES

ALL DIMENSIONS ARE IN mm UNLESS NOTED OTHERWISE  
 N.G.R E: 247310 N: 356077  
 CONCESSION REQUIRED NO  
 NOTES:


REV	MODIFICATION	BY	CH	DATE
B	Minor Amendments	JC	VF	14.10.16
A	Issued for Approval	JC	VF	05.09.16



**vodafone**  
 GROW THE GRID

Cell Name	Opt.
MGW COAL MERCHANTS	-
Cell ID No	
CTIL	VF
TEF	
VF	
208038	13292

Site Address / Contact Details	
LIFON YARD GROESLON CAERNARFON GYNEDD LL54 7DE	
Drawing Title:	PROPOSED SITE PLAN
Purpose of Issue:	PLANNING
Drawing Number:	201
Surveyed By:	B
Original Sheet Size:	A3
Drawn:	JF
Date:	14/10/16
Checked:	VF
Date:	14/10/16
Issue:	C
Date:	14/10/16

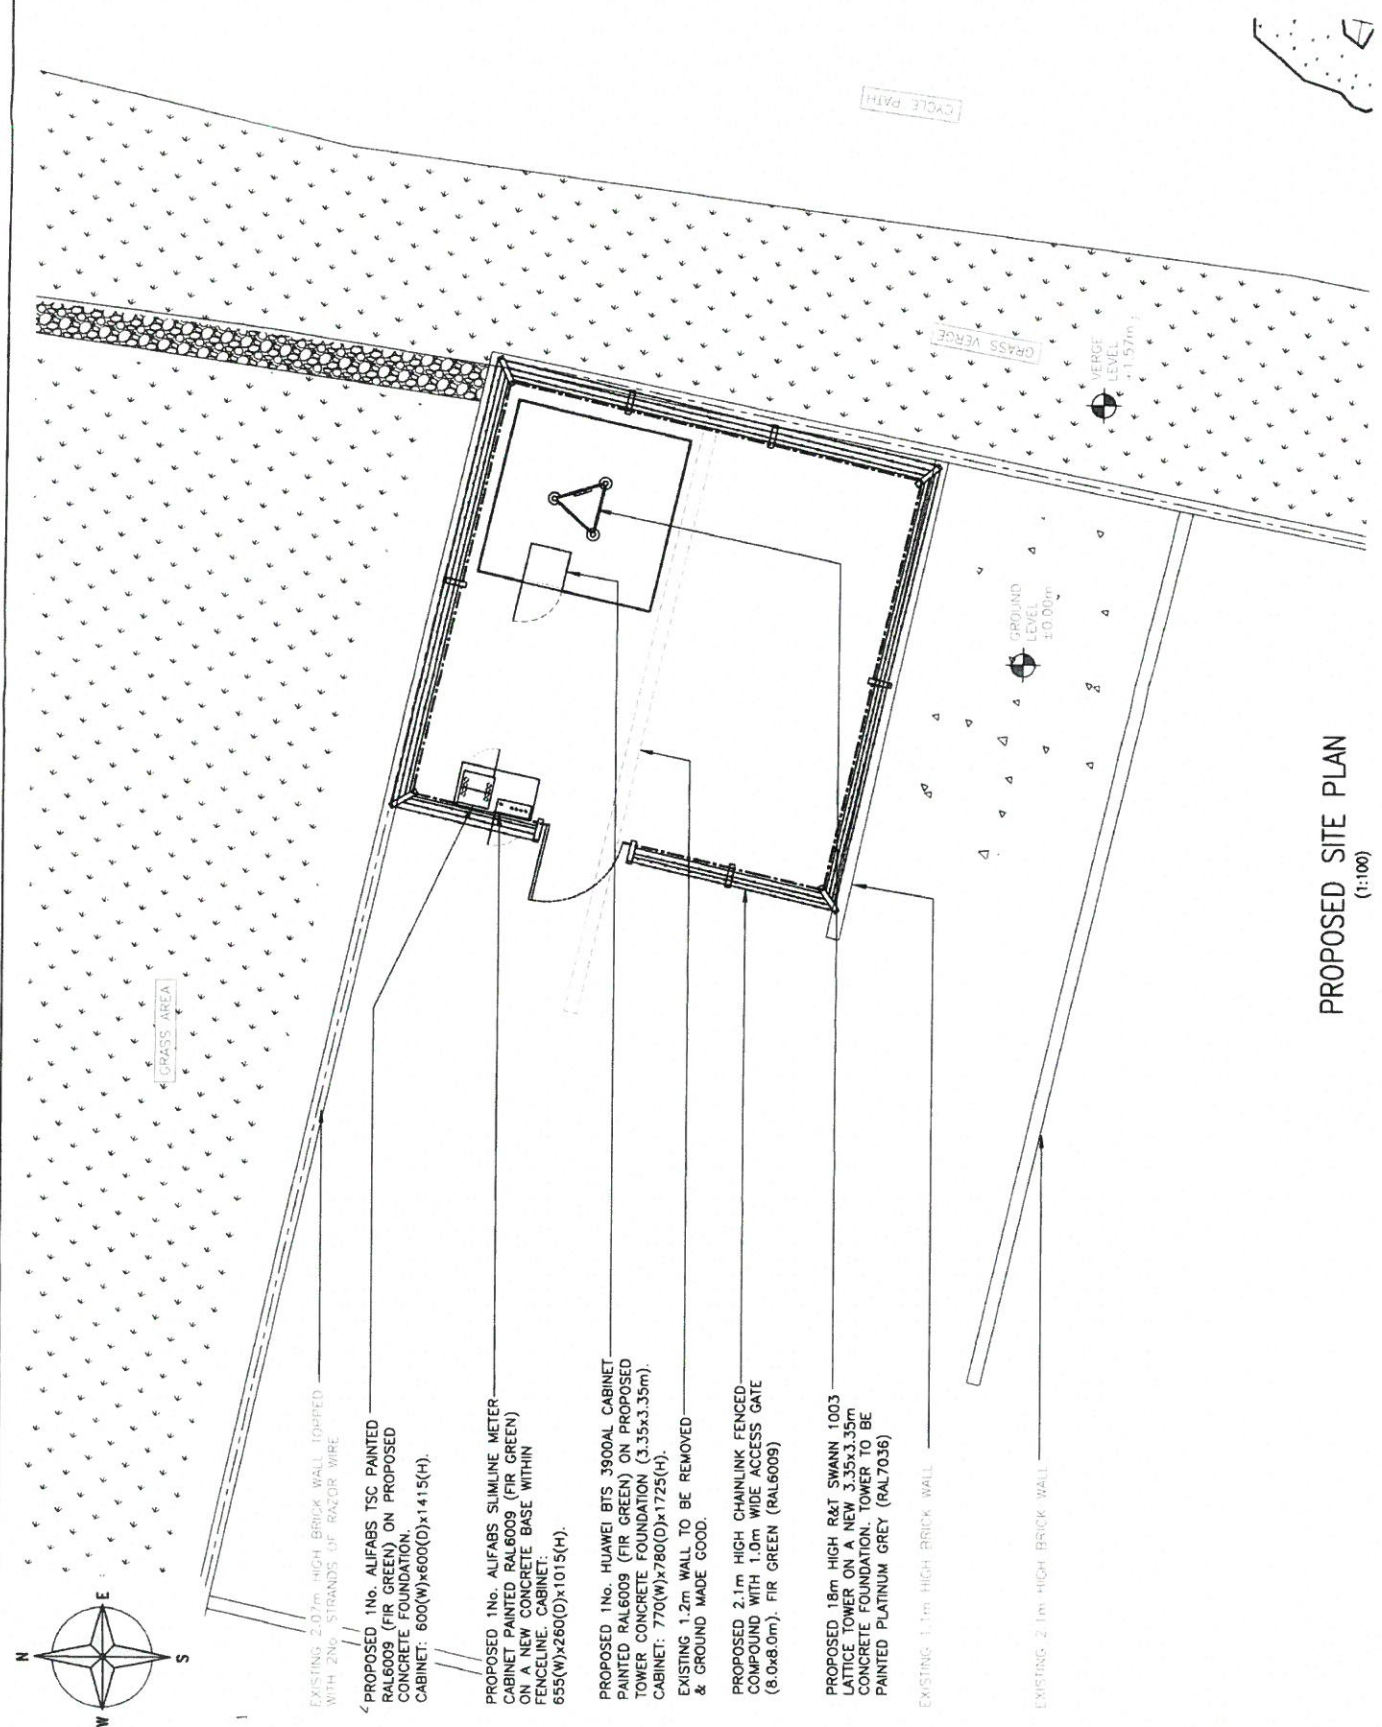

PROPOSED SITE PLAN  
 (1:100)

5000 0 5000 10000  
 ALL DIMENSIONS IN MILLIMETRES

ORIGINAL SCALE AT A3 - 1:100

The drawings comply with TEF & Vodafone Standard ICNIRP guidelines.  
 Designed in accordance with CTIL document: SDN0008

ALL DIMENSIONS ARE IN mm UNLESS NOTED OTHERWISE  
 N.G.R E: 247310 N: 356077  
 CONCESSION REQUIRED NO  
 NOTES:


REV	MODIFICATION	BY	CH	DATE
B	Minor Amendments & Issues for Approval	JC	MT	14.10.18
A		JC	MT	03.08.18



Cell Name	Opt.
MCW COAL MERCHANTS	-
Cell ID No	VF
CTIL	208038
TEF	-
VF	13292

Site Address / Contact Details  
 LUFON YARD  
 GROESLON  
 CAERNARFON  
 GWYNEDD  
 LL54 7DE

Drawing Title	PROPOSED SITE ELEVATION
Purpose of Issue	PLANNING
Drawing Number	301
Drawn By	86
Checked	14
Date	14/10/18
Original Sheet Size	A3
Issue	B
Date	14/10/18
Drawn	14
Checked	14
Date	14/10/18
Issue	C

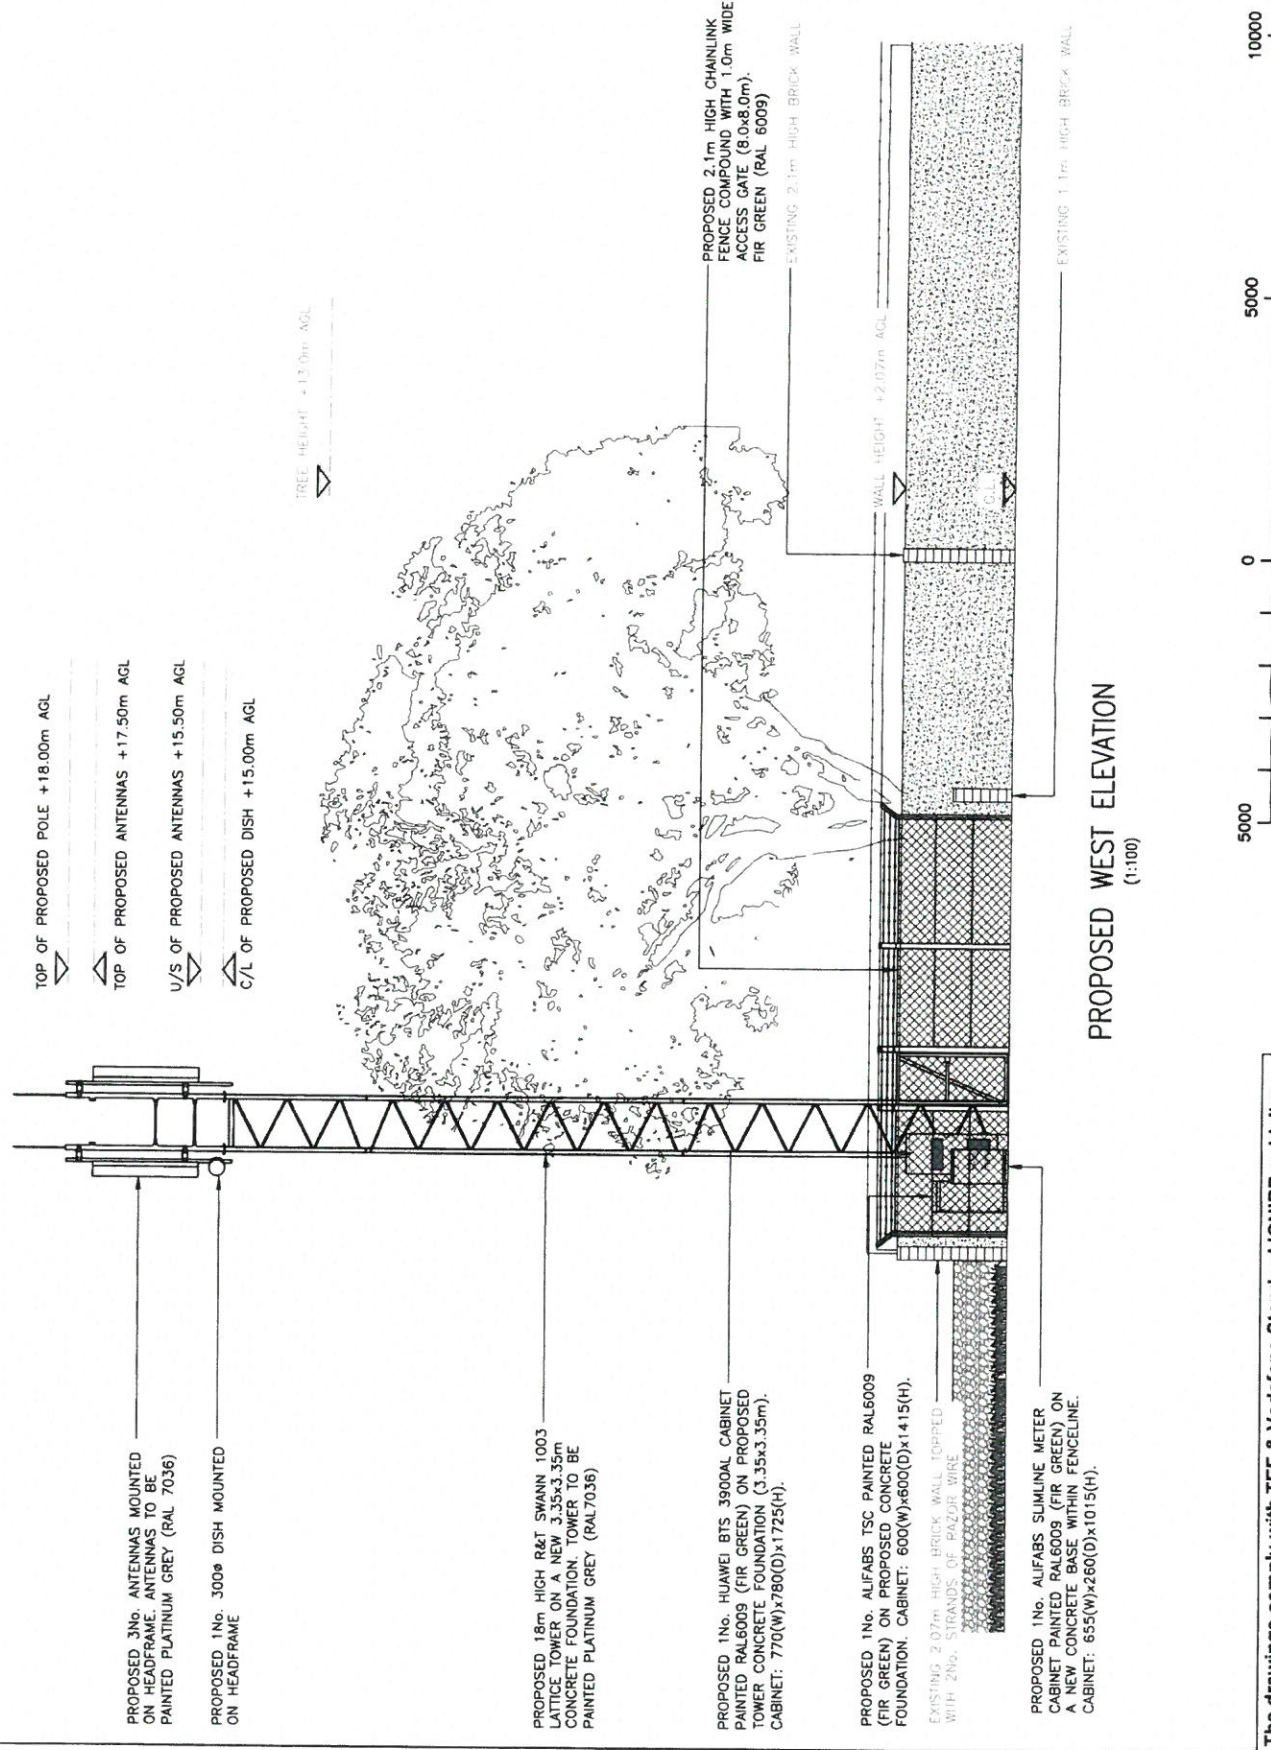

PROPOSED WEST ELEVATION  
 (1:100)

5000 10000  
 ORIGINAL SCALE AT A3 - 1:100  
 ALL DIMENSIONS IN MILLIMETRES

The drawings comply with TEF & Vodafone Standard ICNIRP guidelines.  
 Designed in accordance with CTIL document: SDN0008