


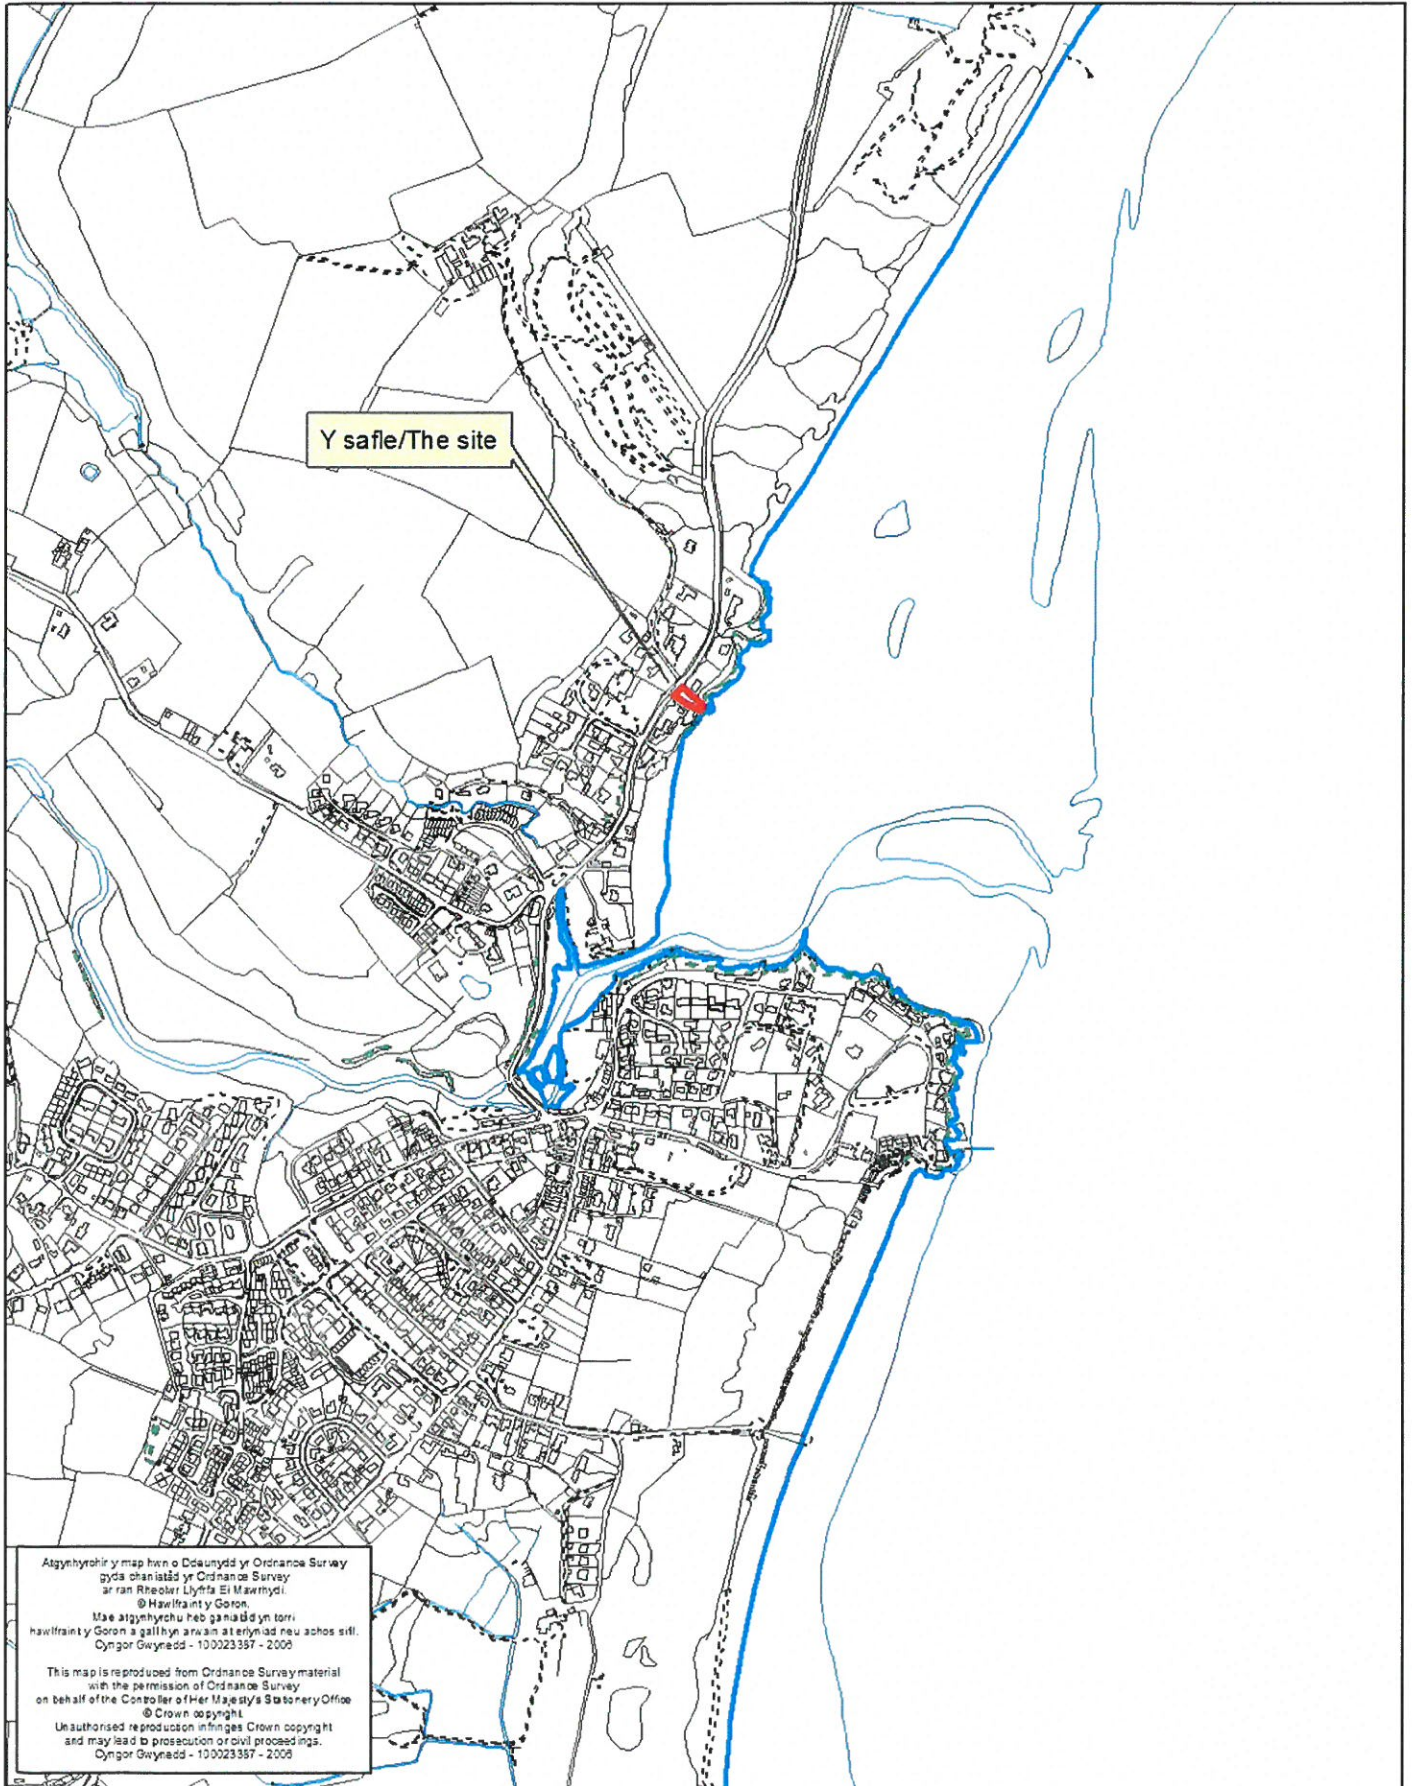

Rhif y Cais / Application Number : C16/1336/39/LL

Cynllun lleoliad ar gyfer adnabod y safle yn unig. Dim i raddfa.
Location Plan for identification purposes only. Not to scale.




Notes

This drawing is indicative only. Do not scale from this drawing for construction purposes. Check all dimensions on site before construction. Dimensions shown on this drawing are for information only and may not be reproduced without permission of the owner.

Key

- Application site
- Land under applicants ownership

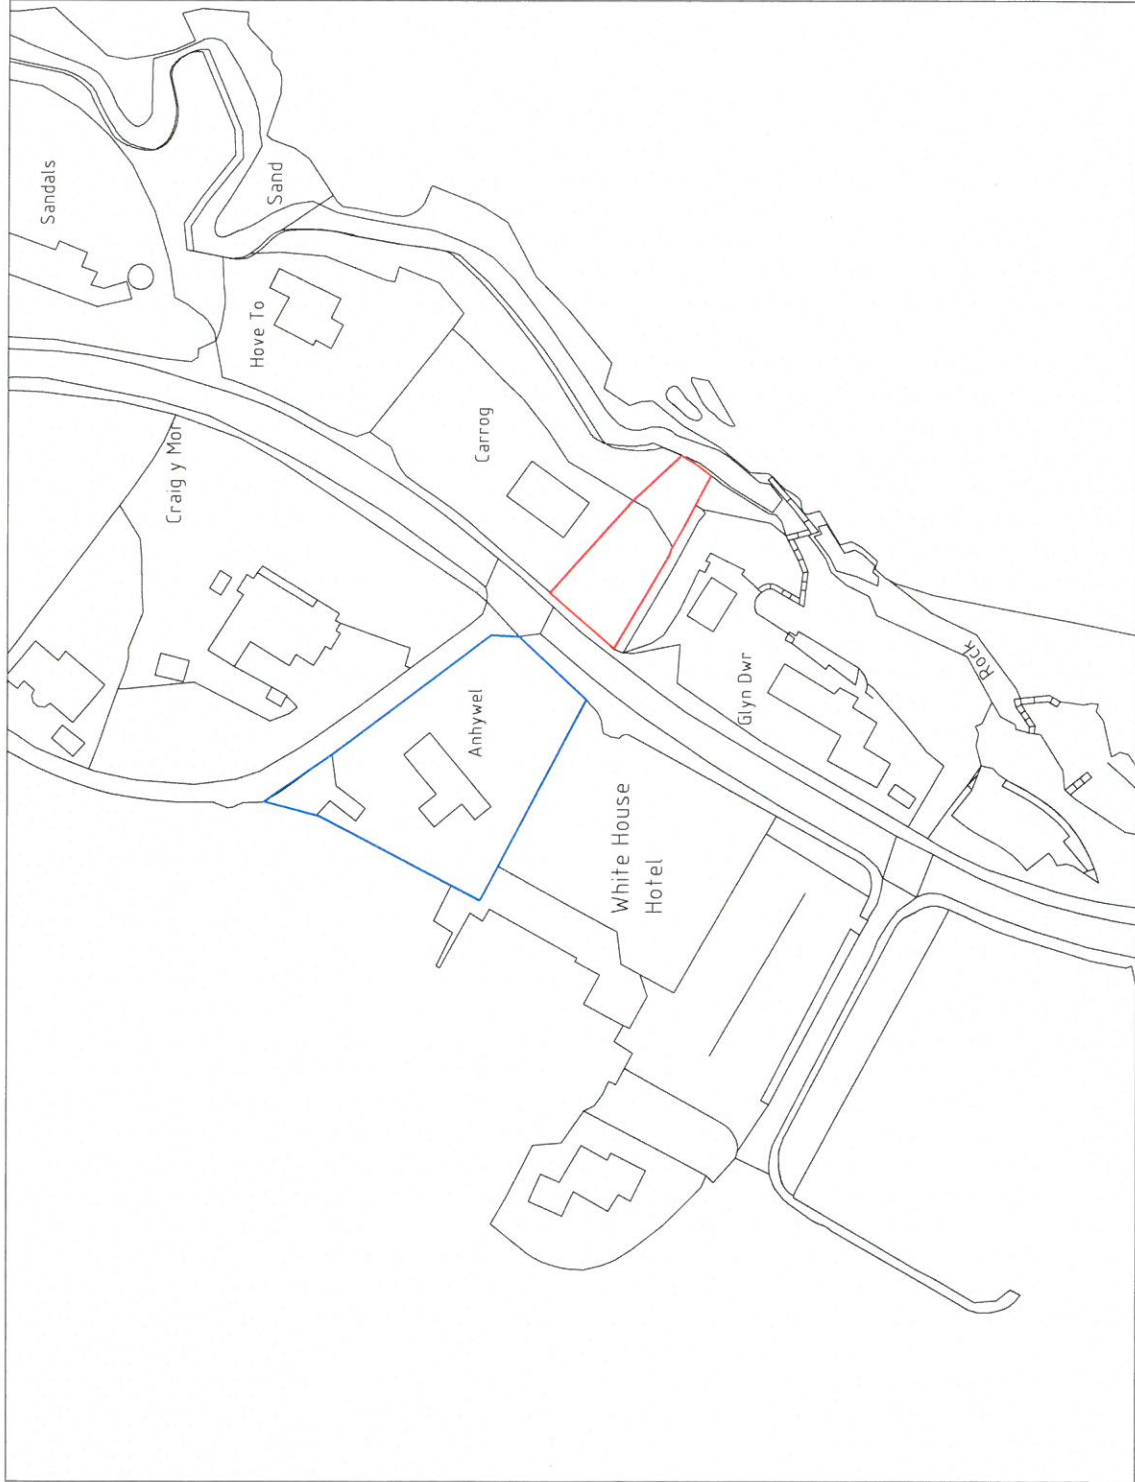

original by	
drawn by	
checked by	
date	

OM architecture & design

OM architecture & design
 45a High Street, Shrewsbury, SY1 1ST
 T +44 (0)1743 81810
 E info@omarchitecture.co.uk

client	Hugh Winterbotham
project	Anhywel Garden, Abersoch
drawing	Existing Site Location Plan
computer file	job date
project number	scale
-	1/1000@A3
drawing number	rev
PL01	P
	issue status

This drawing is to be read in conjunction with all related drawings. Do not scale from this drawing. All dimensions must be checked and verified on site before commencing any work or producing any other drawings. The originator should be notified immediately of any discrepancies. This drawing is copyright and remains the property of OM architecture & design.



© Crown copyright and database rights 2016
 Ordnance Survey 0100031673

Notes

This drawing is indicative only. Do not scale from this drawing for construction purposes. Check all dimensions on site before construction. This drawing is copyright and may not be reproduced without permission of the owner.

Key

original by	
drawn by	
checked by	
date	18.07.17

OM architecture & design

OM architecture & design
 11, The Quadrant, Aberystwyth, SY1 1ST
 T +44 (0)143 241810
 E info@omarchitecture.co.uk

client	High Winterbotham
project	Anhywel Garden, Abersoch
drawing	Proposed Site Plan
computer file	plot date
project number	scale
1/100@A1	
drawing number	issue status
PLUS	P

This drawing is to be read in conjunction with all related drawings. It is the responsibility of the client to ensure that the drawings are used in accordance with the intended purpose and that any discrepancies are resolved immediately. The originator should be notified immediately of any discrepancy. This drawing is copyright and remains the property of OM architecture & design.



Notes
This drawing is indicative only. Do not scale from this drawing for construction purposes. Check all dimensions on site before construction. All dimensions are in millimeters and may not be reproduced without permission of the owner.

Key


original by
© by ac by

ACANTHUS DESIGN
RHS Silver Medal Winners
Bilton Villa, Villa Lane, Bilton,
Nr. Shrewsbury, Shropshire SY3 8EG
Tel 01753 850942
Tel 01985 083720
sarah.l.watson@gmail.com

OM architecture & design
OM architecture & design
4th Floor
100, The Quadrant, 311 1ST
T +44 (0)1743 81810
E info@om-architecture.co.uk

client	Hugh Winterbotham
project	Anhywel Garden, Abersoch
drawing	Proposed Landscaping Plan & Section
computer file	PL05
project number	
drawing number	
scale	See dwg
issue date	P
rev	

This drawing is to be used in conjunction with all other drawings. Do not scale from this drawing. All dimensions must be checked and verified on site before commencing any work or producing shop drawings. The originator should be notified immediately of any discrepancy. The originator shall retain the copyright and remains the property of OM architecture & design.

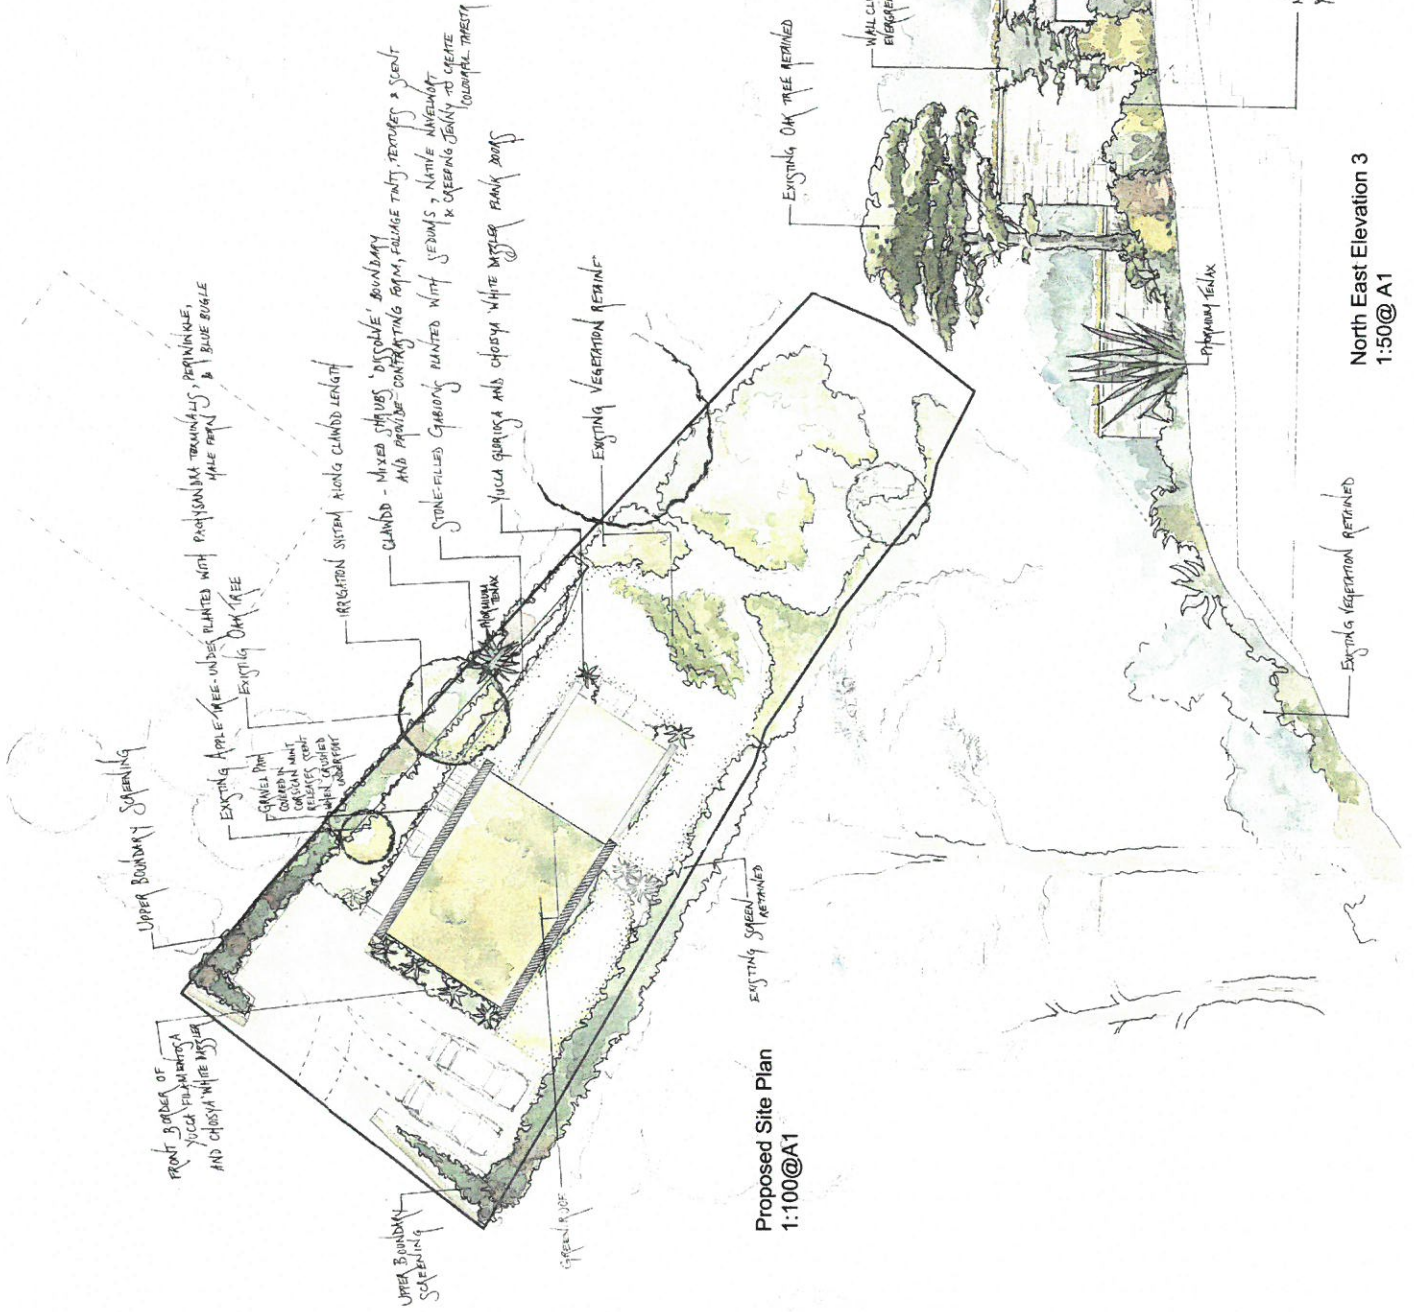


Proposed Site Plan
1:100@A1

North East Elevation 3
1:50@A1

Notes

This drawing is indicative only. Do not scale from this drawing for construction purposes. Check all dimensions on site before construction. The contractor shall be responsible for any work not shown on this drawing. 

Key

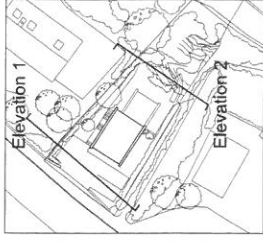


original by	DR BY: RB:ZY

OM architecture & design

OM Architecture & Design
 4th Floor, South Quay
 1-44 (0)1743 818 610
 E: info@omarchitecture.co.uk

client	Hugh Winterbotham
project	Anhywel Garden, Aberoch
drawing	Proposed Elevations North West and South East Elevations
computer file	
project number	1/50@A1
drawing number	PL13
revision	P

This drawing is to be read in conjunction with all related drawings. The contractor shall be responsible for any work not shown on this drawing. 

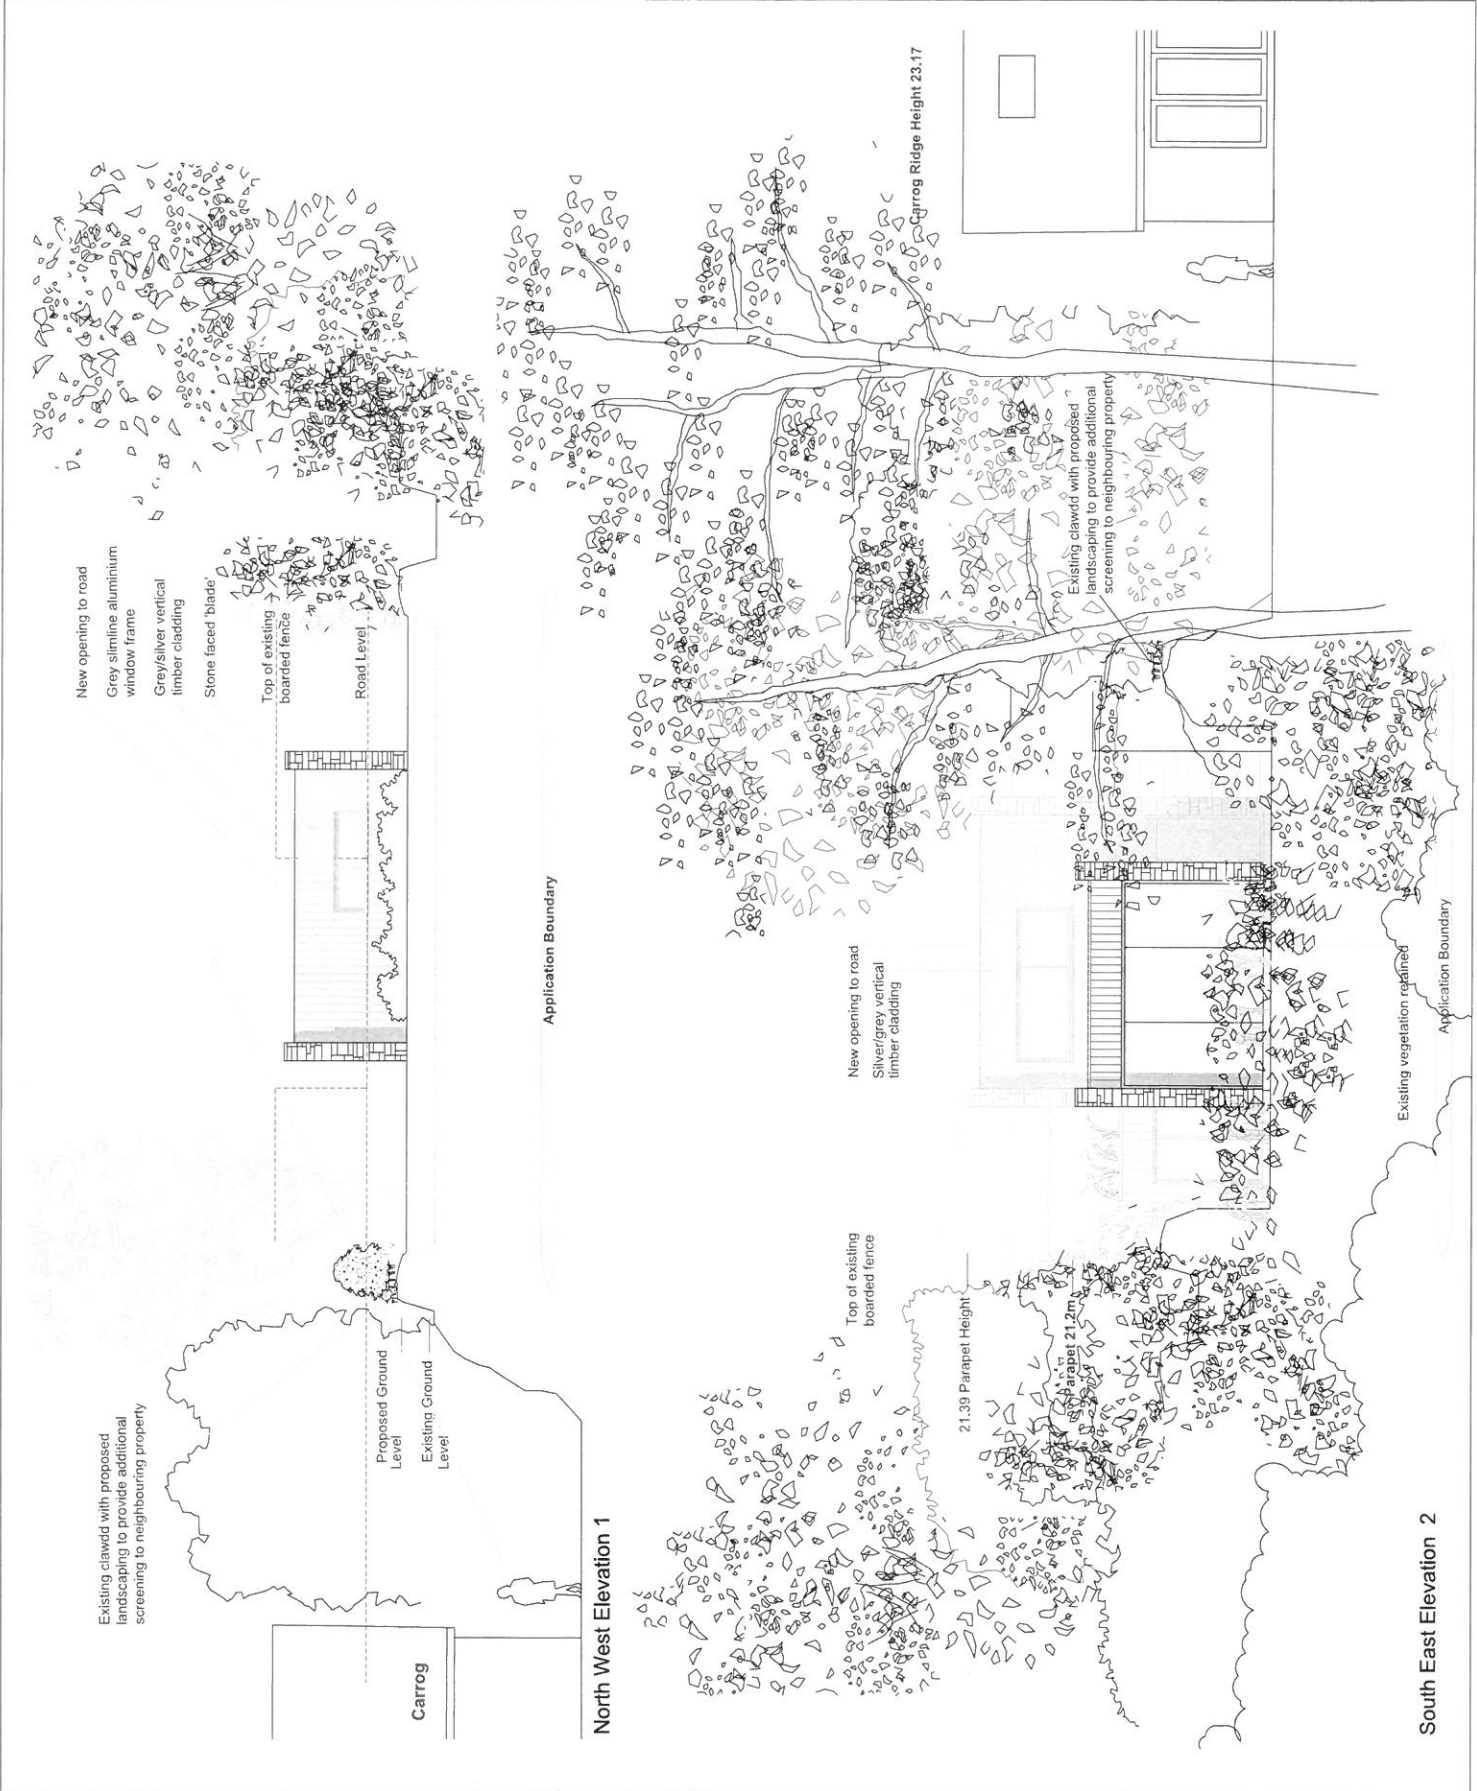


South East Elevation 2

North West Elevation 1

Notes

This drawing is indicative only. Do not scale from this drawing for construction purposes. Check all dimensions on site before commencing any work. This drawing is copyright and may not be reproduced without permission of the owner.

Key

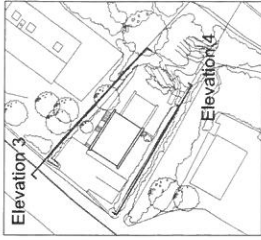


original by	Dr By: MB/DA
date	

OM architecture & design

OM architecture & design
 45a High Street, St. Mary, S'Y1 1ST
 T +44 (0)1743 818610
 E info@om-architecture.co.uk

client	Hugh Winterbotham
project	Anhywel Garden, Abersoch
drawing	Proposed Elevations North East and South West Elevations
computer file	PL14.rvt
project number	1/50@A1
drawing number	
revision	P

This drawing is to be read in conjunction with all related drawings. Do not scale from this drawing. All dimensions must be checked and verified on site before commencing any work or producing shop drawings. The originator should be notified immediately of any errors or omissions. This drawing is copyright and remains the property of OM architecture & design.

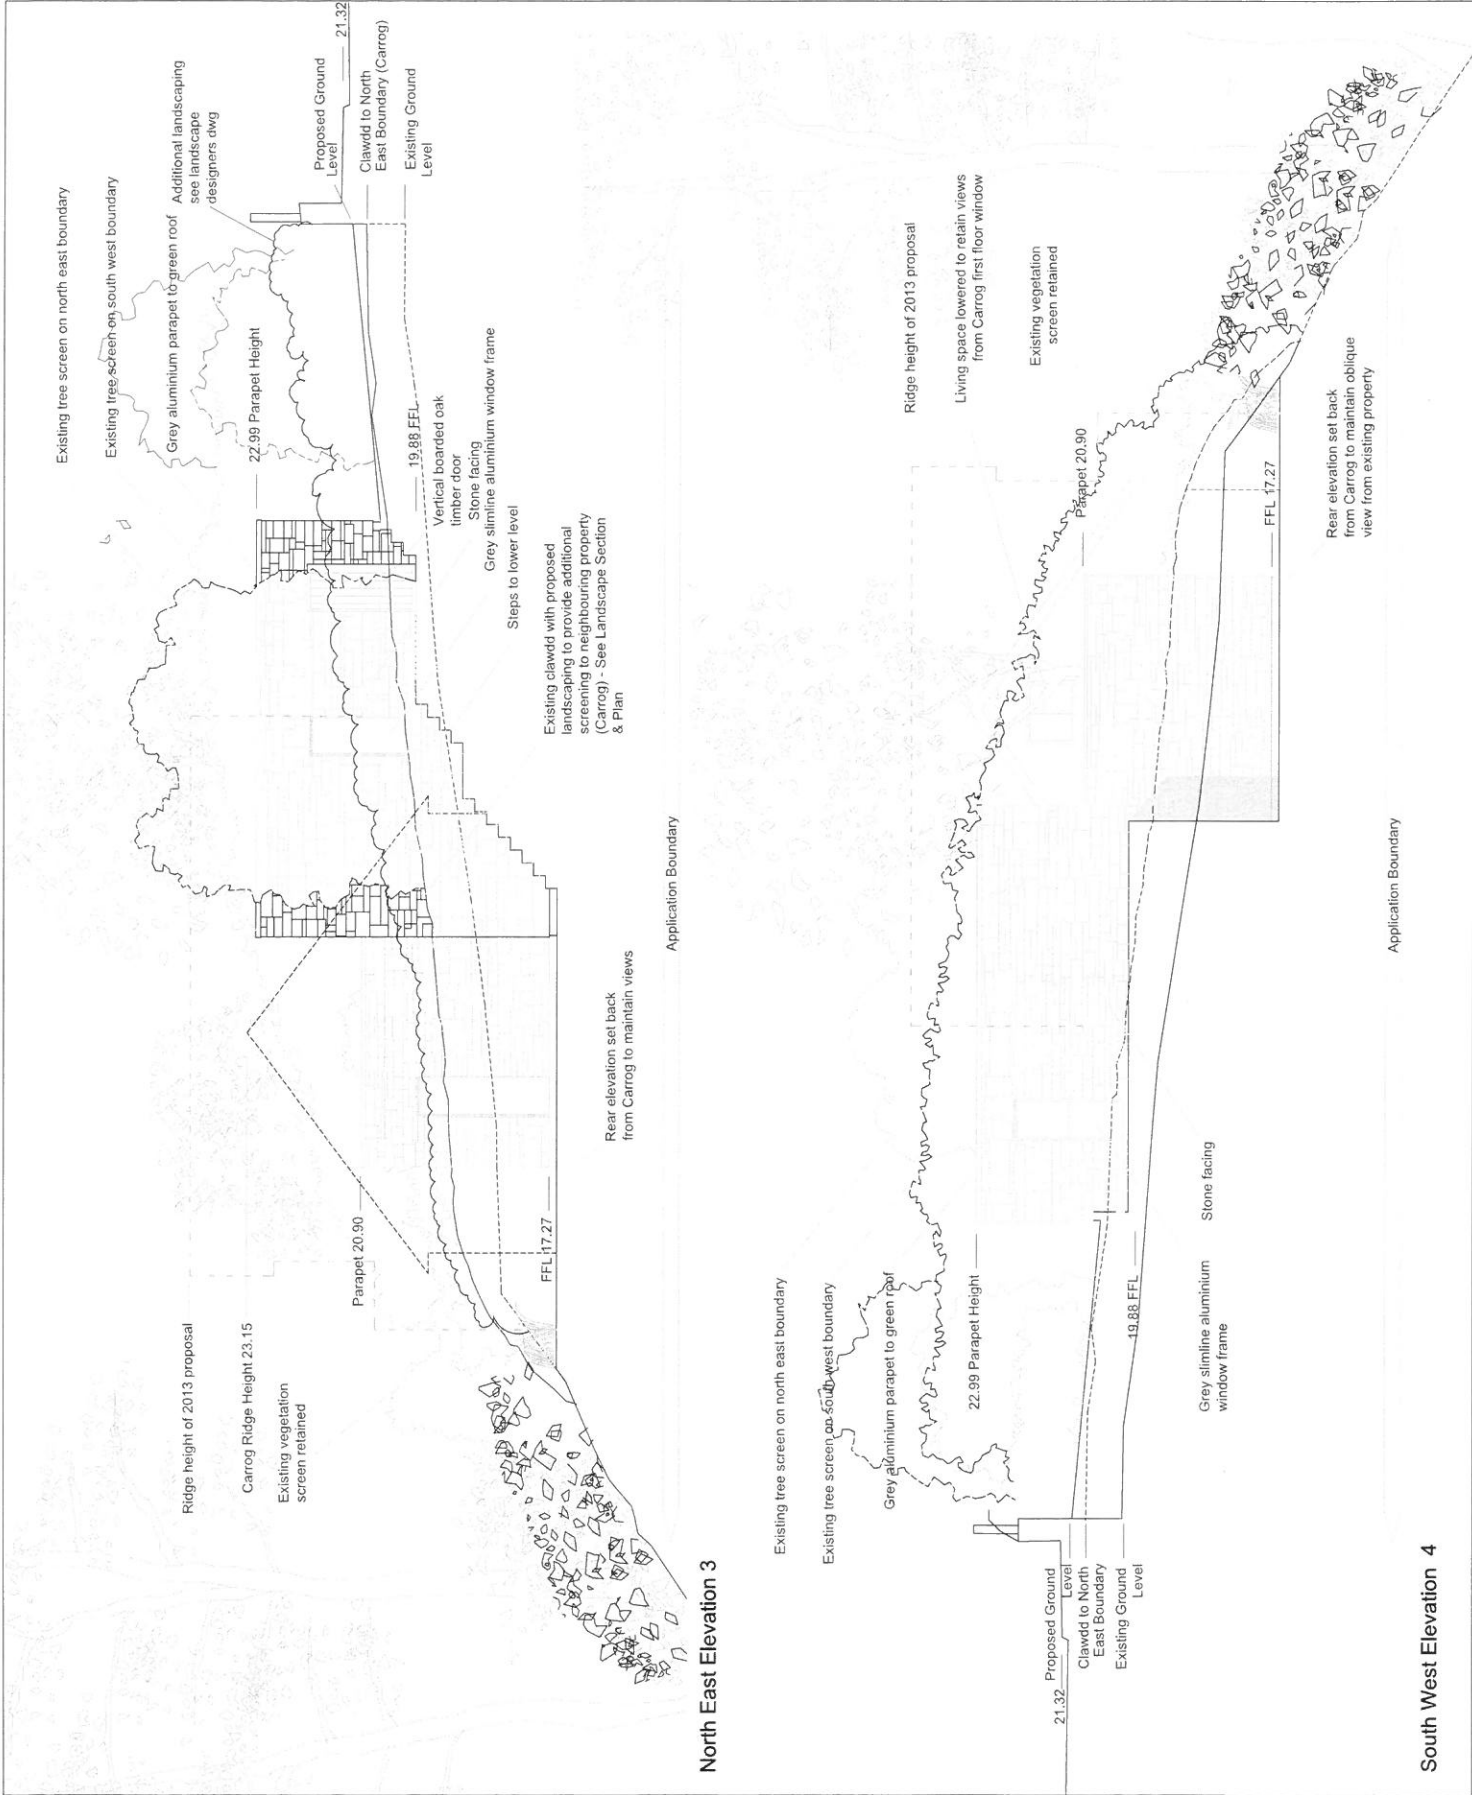

North East Elevation 3

South West Elevation 4