


Rhif y Cais / Application Number : C16/1501/40/LL

Cynllun lleoliad ar gyfer adnabod y safle yn unig. Dim i raddfa.
Location Plan for identification purposes only. Not to scale.

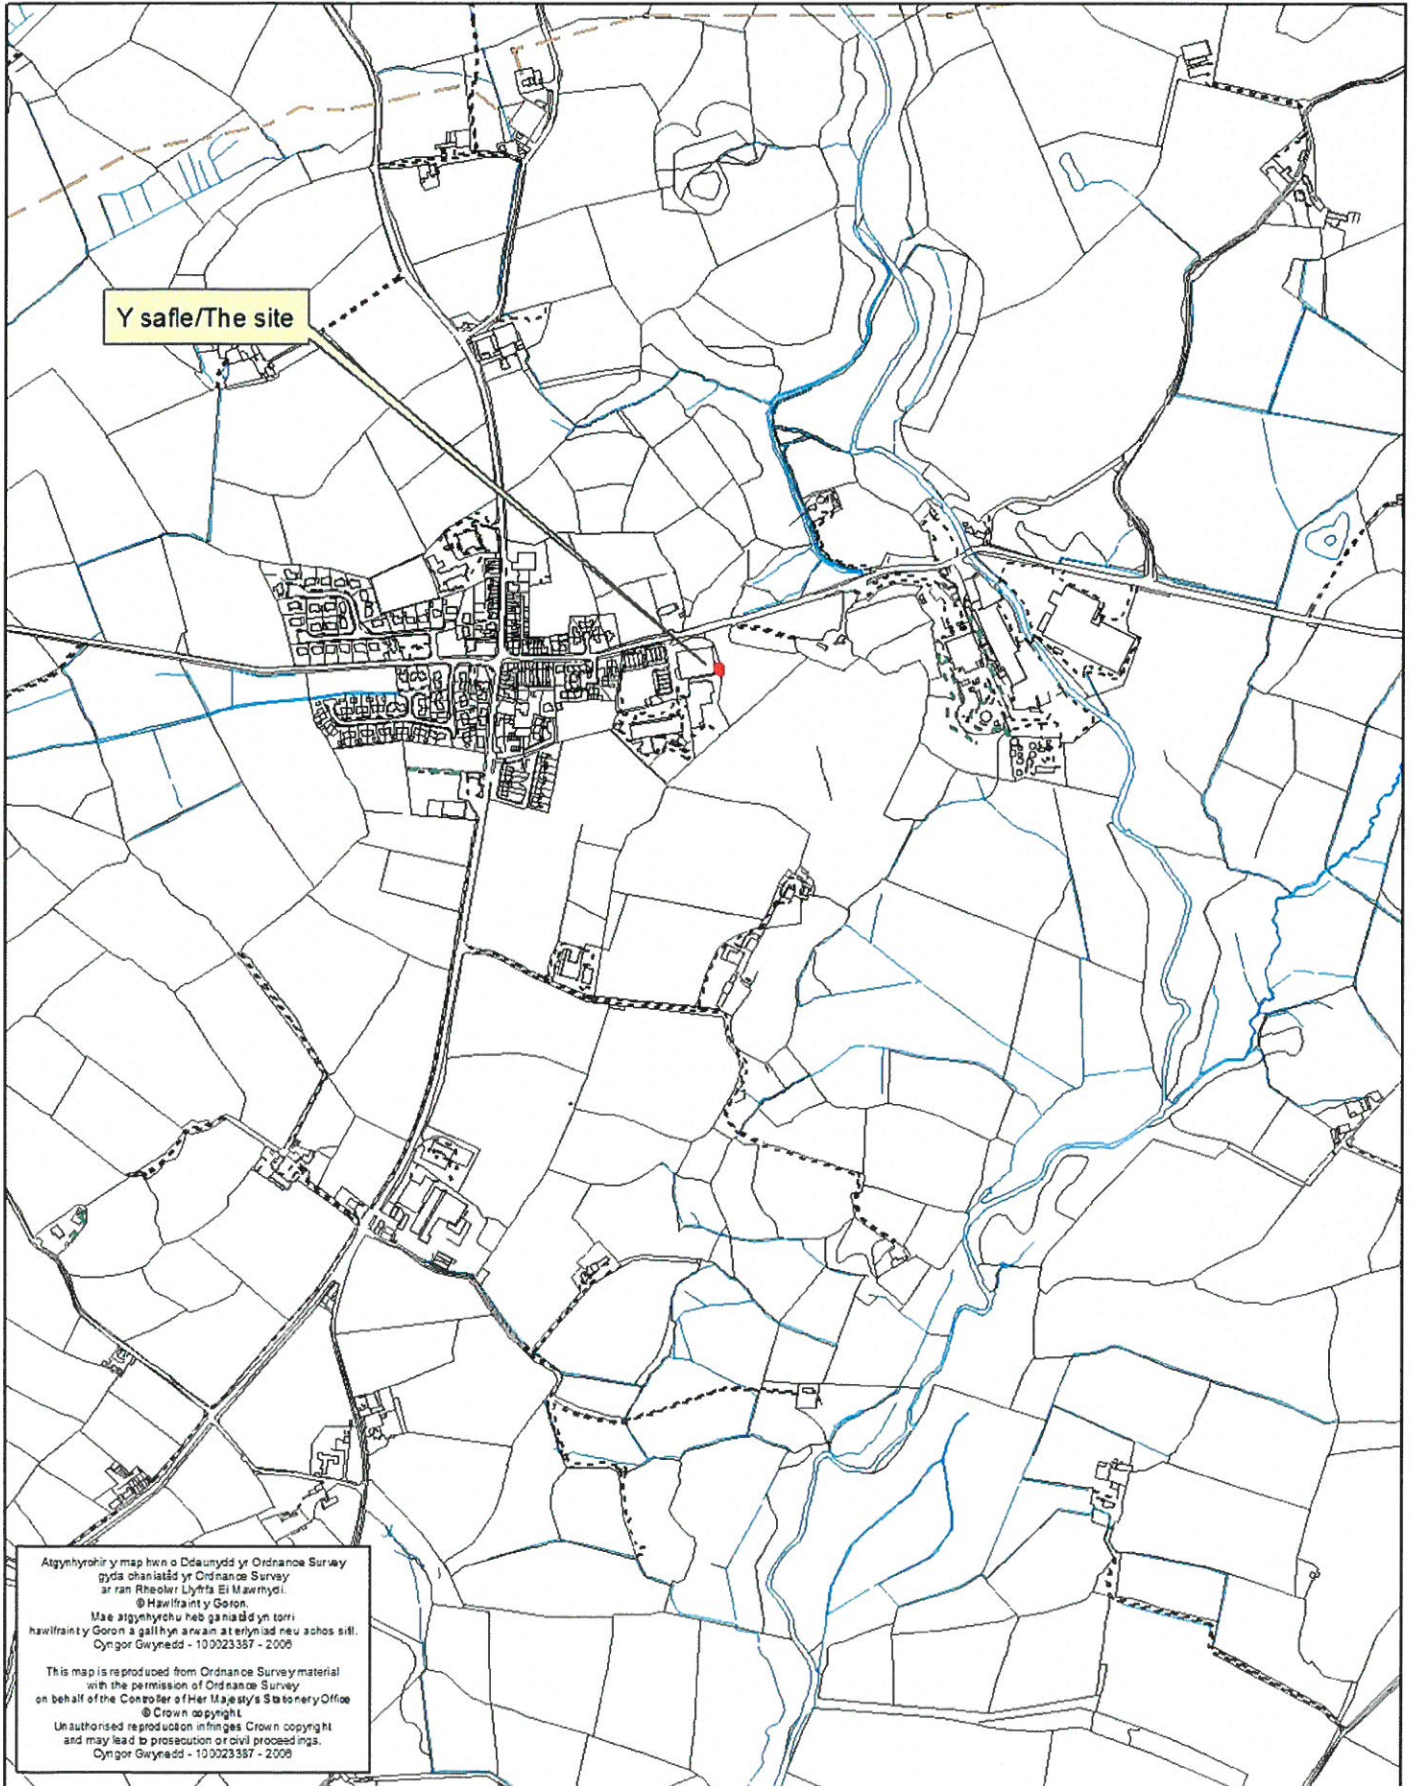

ALL DIMENSIONS ARE IN mm UNLESS NOTED OTHERWISE

N.G.R E: 240100 N: 339057

CONCESSION REQUIRED NO

DIRECTIONS TO SITE:
 HEADING SOUTH ON A55, AT JUNCTION 10 TAKE THE A4087 EXIT TO BANGOR/CAERNARFON/A487. AT THE ROUNDABOUT TAKE THE 1ST EXIT ONTO CAERNARFON RD/A4087. AT THE ROUNDABOUT TAKE THE 1ST EXIT ONTO Y FELINHELI BYPASS/A487. AT THE ROUNDABOUT TAKE THE 2ND EXIT ONTO CAERNARFON RD/A487. CONTINUE TO FOLLOW A487, AT THE ROUNDABOUT TAKE THE 1ST EXIT ONTO FFORDD Y GOGLEDD/A487. AT THE ROUNDABOUT TAKE THE 2ND EXIT ONTO TERRACE/A487. CONTINUE TO FOLLOW A487, AT THE ROUNDABOUT TAKE THE 2ND EXIT AND STAY ON A487. AT THE ROUNDABOUT TAKE THE 2ND EXIT ONTO A499, TURN LEFT ONTO MADOG ST/18755 APPROX 500 YARDS THE SITE IS CONTAINED WITHIN THE

NOTES: ADRAIN RHEOLEIDDIO

1 8 TACH 2016


GWASANAETH CYLLUNIO AC AMGYLCHEDD

REV	MODIFICATION	BY	CH	DATE
B	Minor Amendments	GC	MT	28.10.16
A	Issued for Approval	GC	MT	07.10.16



Cell Name	Opt
THE WAREHOUSE	-
Cell ID No	
CTIL	VF
TEF	
241450	13350

Site Address / Contact Details	
CAE GROMLECH MADOG STREET Y FFOR PWLHELI LL53 6UW	
Drawing Title: SITE LOCATION MAPS	
Purpose of Issue:	PLANNING
Dwg Rev:	B
Drawing Number:	100
Surveyed By:	MB
Original Sheet Size:	A3
Drawn:	GC
Date:	07.10.16
Checked:	MT
Date:	07.10.16
Drawn:	GC
Checked:	MT
Date:	07.10.16
Drawn:	GC
Checked:	MT
Date:	07.10.16
Drawn:	GC
Checked:	MT
Date:	07.10.16

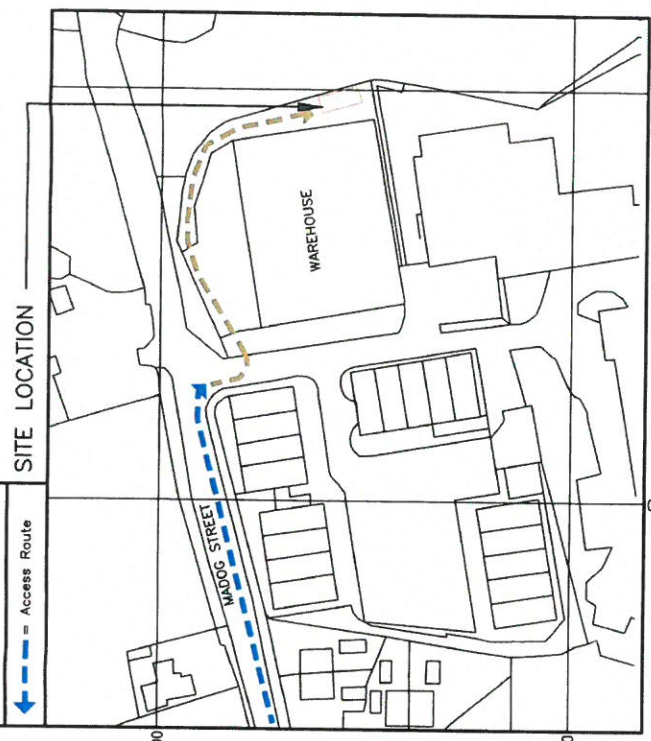


DETAILED SITE LOCATION
 (Scale 1:1250)
 Based upon Ordnance Survey map extract with the permission of the Controller of Her Majesty's Stationary Office.
 Crown copyright.
 Licence No. 100020449

50000 0 50000 100000

ALL DIMENSIONS IN MILLIMETRES

ORIGINAL SCALE AT A3 - 1:1250

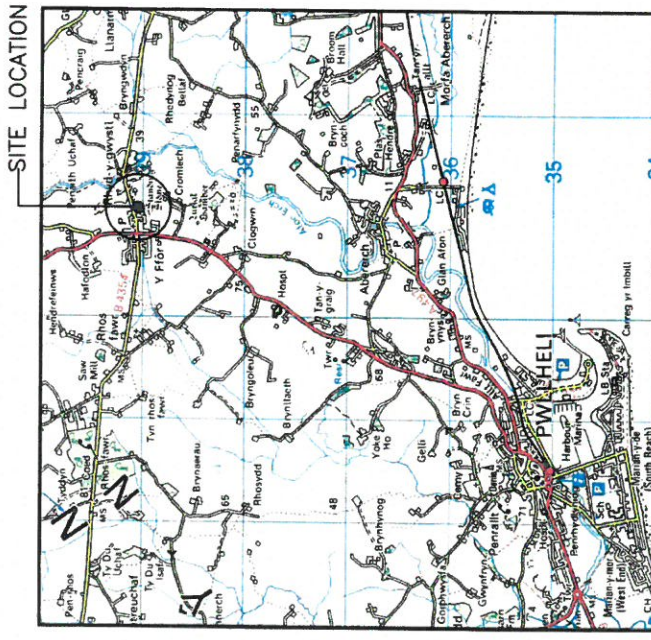

SITE LOCATION
 (Scale 1:50000)
 Ordnance Survey map extract based upon Landranger map series with the permission of the controller of Her Majesty's Stationary Office
 Licence No. 0100023487
 Crown copyright.



SITE PHOTOGRAPH

The drawings comply with TEF & Vodafone Standard ICNIRP guidelines.
 Designed in accordance with CTIL document: SDN0008

ALL DIMENSIONS ARE IN mm UNLESS NOTED OTHERWISE
 N.G.R. E: 240100 N: 339057

CONCESSION REQUIRED NO

NOTES:

CYNGOR GWYNEDD
 ADRAN RHEOLEDDIO
 18 TACH 2016
 GWASANAETH CYNLLUNIO AC
 AMGYLCHEDD
 RHIF TRAC:


REV	DESCRIPTION	BY	CH	DATE
B	Minor Amendments	JC	WF	07.10.16
A	Issued for Approval	JC	WF	07.10.16



Cell Name	Opt
THE WAREHOUSE	-
Cell ID No	
CTIL	VF
TEF	
241450	13350

Site Address / Contact Details
 CAE GROMLECH
 MADOG STREET
 Y FFOR
 PŴLLHELI
 LL53 6UW

Drawing Title	PROPOSED SITE PLAN
Purpose of Issue	PLANNING
Drawing Number	201
Drawn By	JC
Checked	WF
Date	07.10.16
Drawn	JC
Original Sheet Size	A3
Print Issue	B
Drawn	JC
Date	07.10.16
Drawn	JC

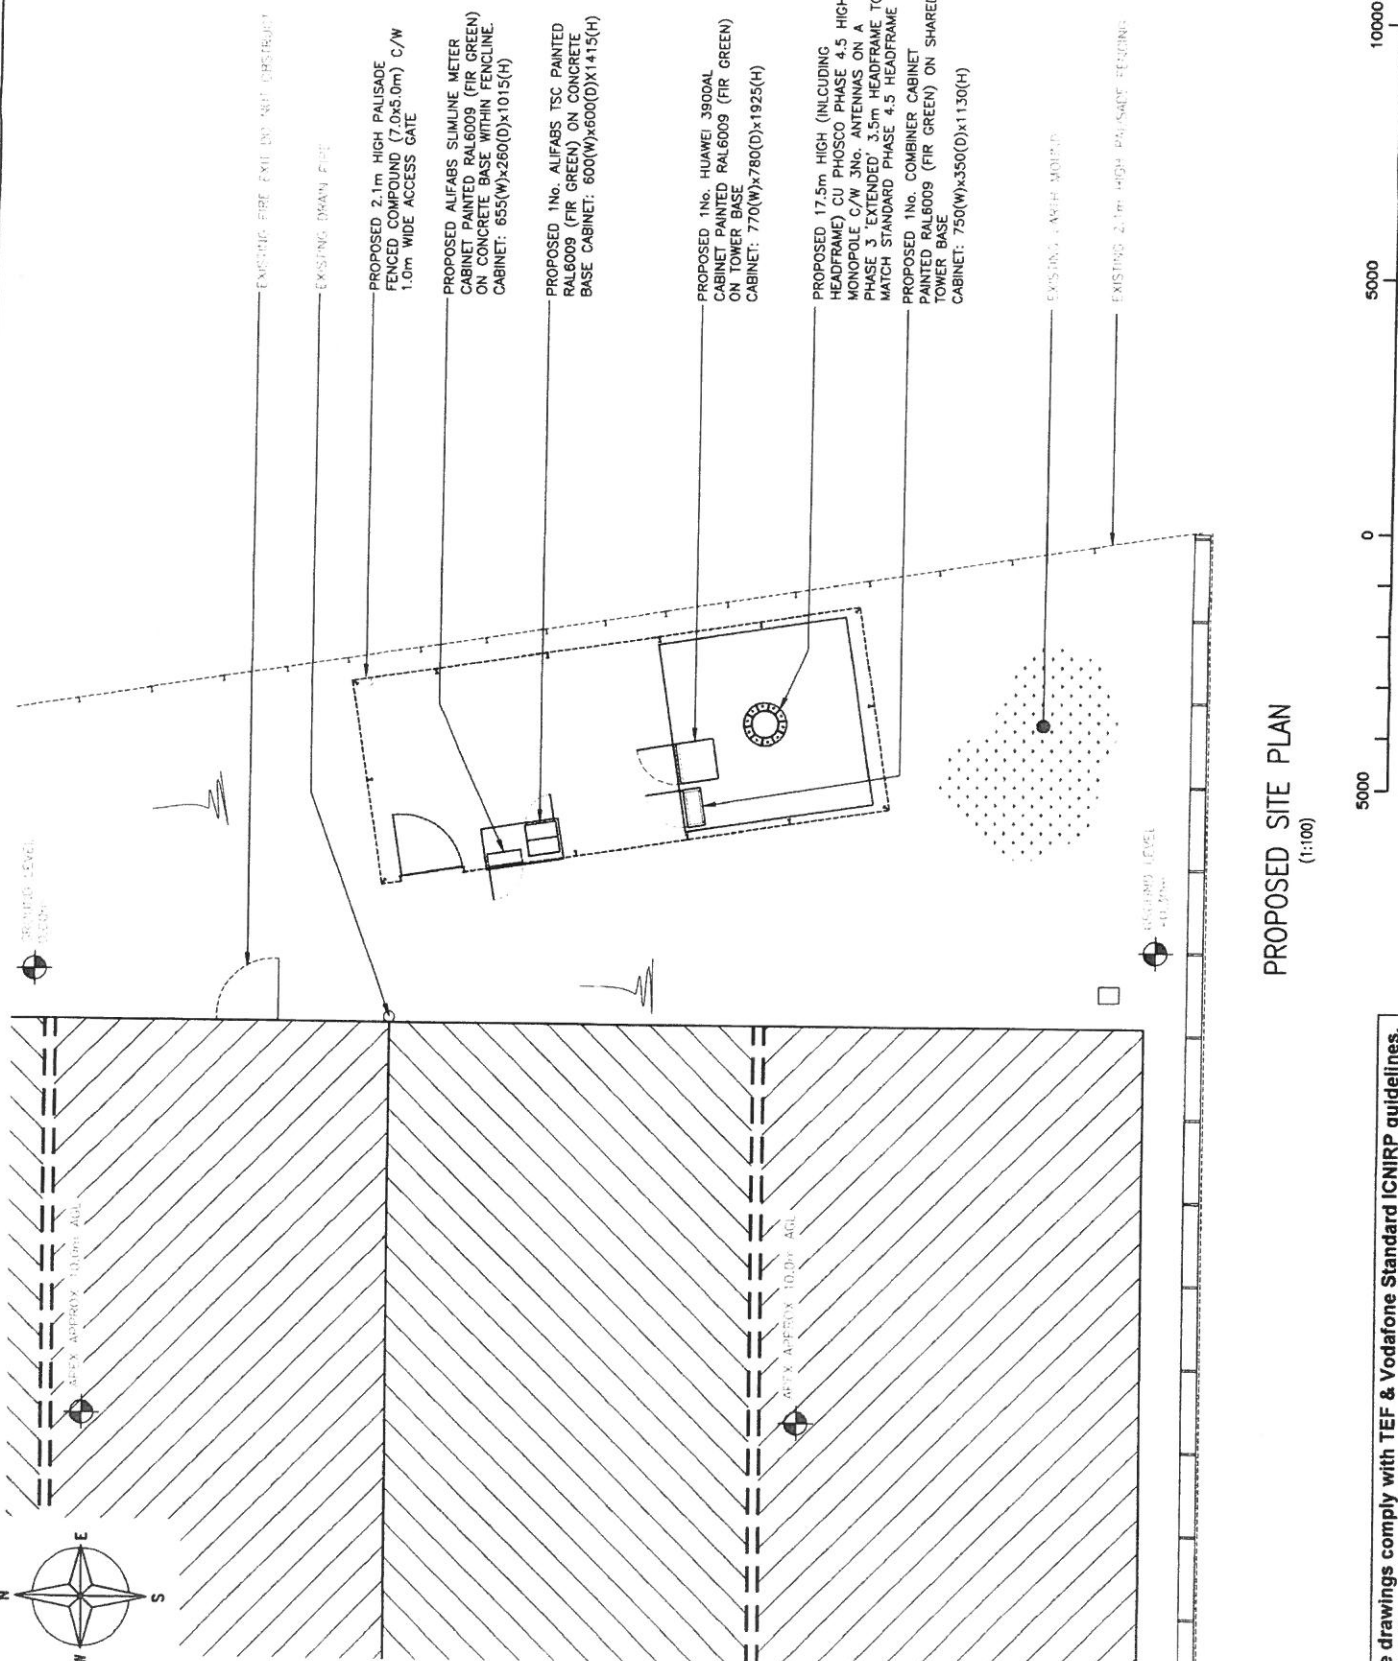

PROPOSED SITE PLAN
 (1:100)



The drawings comply with TEF & Vodafone Standard ICNIRP guidelines.
 Designed in accordance with C.T.L document: SDN0008

ALL DIMENSIONS ARE IN mm UNLESS NOTED OTHERWISE
 N.G.R E: 240100 N: 339057
 CONCESSION REQUIRED NO

NOTES:

CYNGOR GWYNEDD
 ADRAN RHEGLEIDDIO
 18 ICH 2016
 GWASANAETH CYNLLUNIO AC
 AMGYLCHEDD
 RHIFTRAC


REV	MODIFICATION	BY	CH	DATE
B	Minor Amendments	JC	MT	07.10.16
A	Issued for Approval	JC	MT	07.10.16

KTL
Infra Projects
vodafone
 GROW THE GRID

Cell Name	Opt.
THE WAREHOUSE	-
Cell ID No	VF
CTIL	241450
TEF	-
VF	13350

Site Address / Contact Details
 CAE GROMLECH
 MADOG STREET
 Y FFOR
 Pwllheli
 LL53 6JW

Dwg Rev.	B
Purpose of Issue	PLANNING
Drawing Number	301
Surveyed By	MB
Drawn	JC
Date	07.10.16
Checked	MT
Original Sheet Size	A3
Issue	D3
Checked	MT
Date	07.10.16

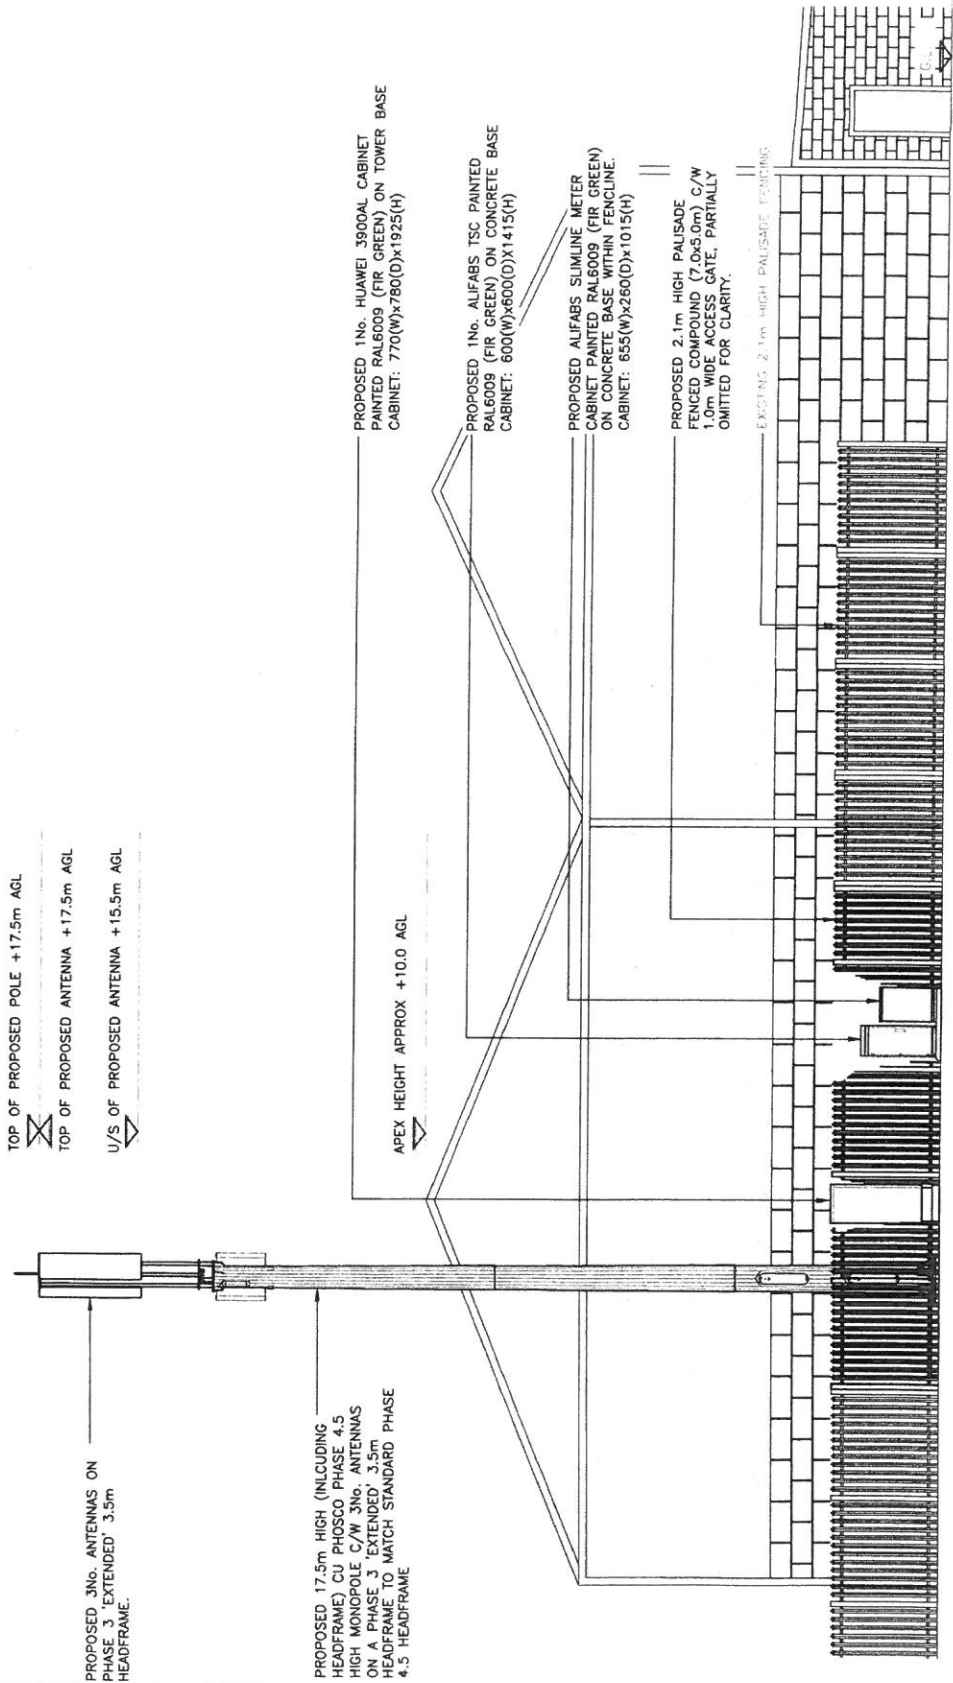

PROPOSED EAST ELEVATION
 (1:100)



The drawings comply with TEF & Vodafone Standard ICNIRP guidelines.
 Designed in accordance with CTIL document: SDN0008