

Legend:

- Application Boundary
- Mineral Extraction Boundary
- Quarry Tips (based on drawing M13/02)



**Cynllun Diwygiedig
Amended Plan**

2	Revised Application Boundary.	04/24	KW	CL	CL
Rev	Amendments	Date	By	Chk	Auth

SLR
www.slrconsulting.com

Drawing Status & Suitability Code
Planning Application

Client
WELSH SLATE
Part of the Inceston Group

Project
Cwt Y Bugail Quarry
Planning Application


Drawing Title
Site Location Plan

Scale 1:25,000	@ A3	SLR Project No. 403.06559.00022
Designed N/A	Drawn KW	Checked CL
Date N/A	Date 04/24	Date 04/24
Drawing Number CBQ 2/1	Rev. 2	



© Crown copyright and database rights 2024. Ordnance Survey Licence number: 10.04.2020

© This drawing and its content are the copyright of SLR Consulting Ltd and may not be reproduced or amended except by prior written permission. SLR Consulting Ltd accepts no liability for any amendments made by other persons.

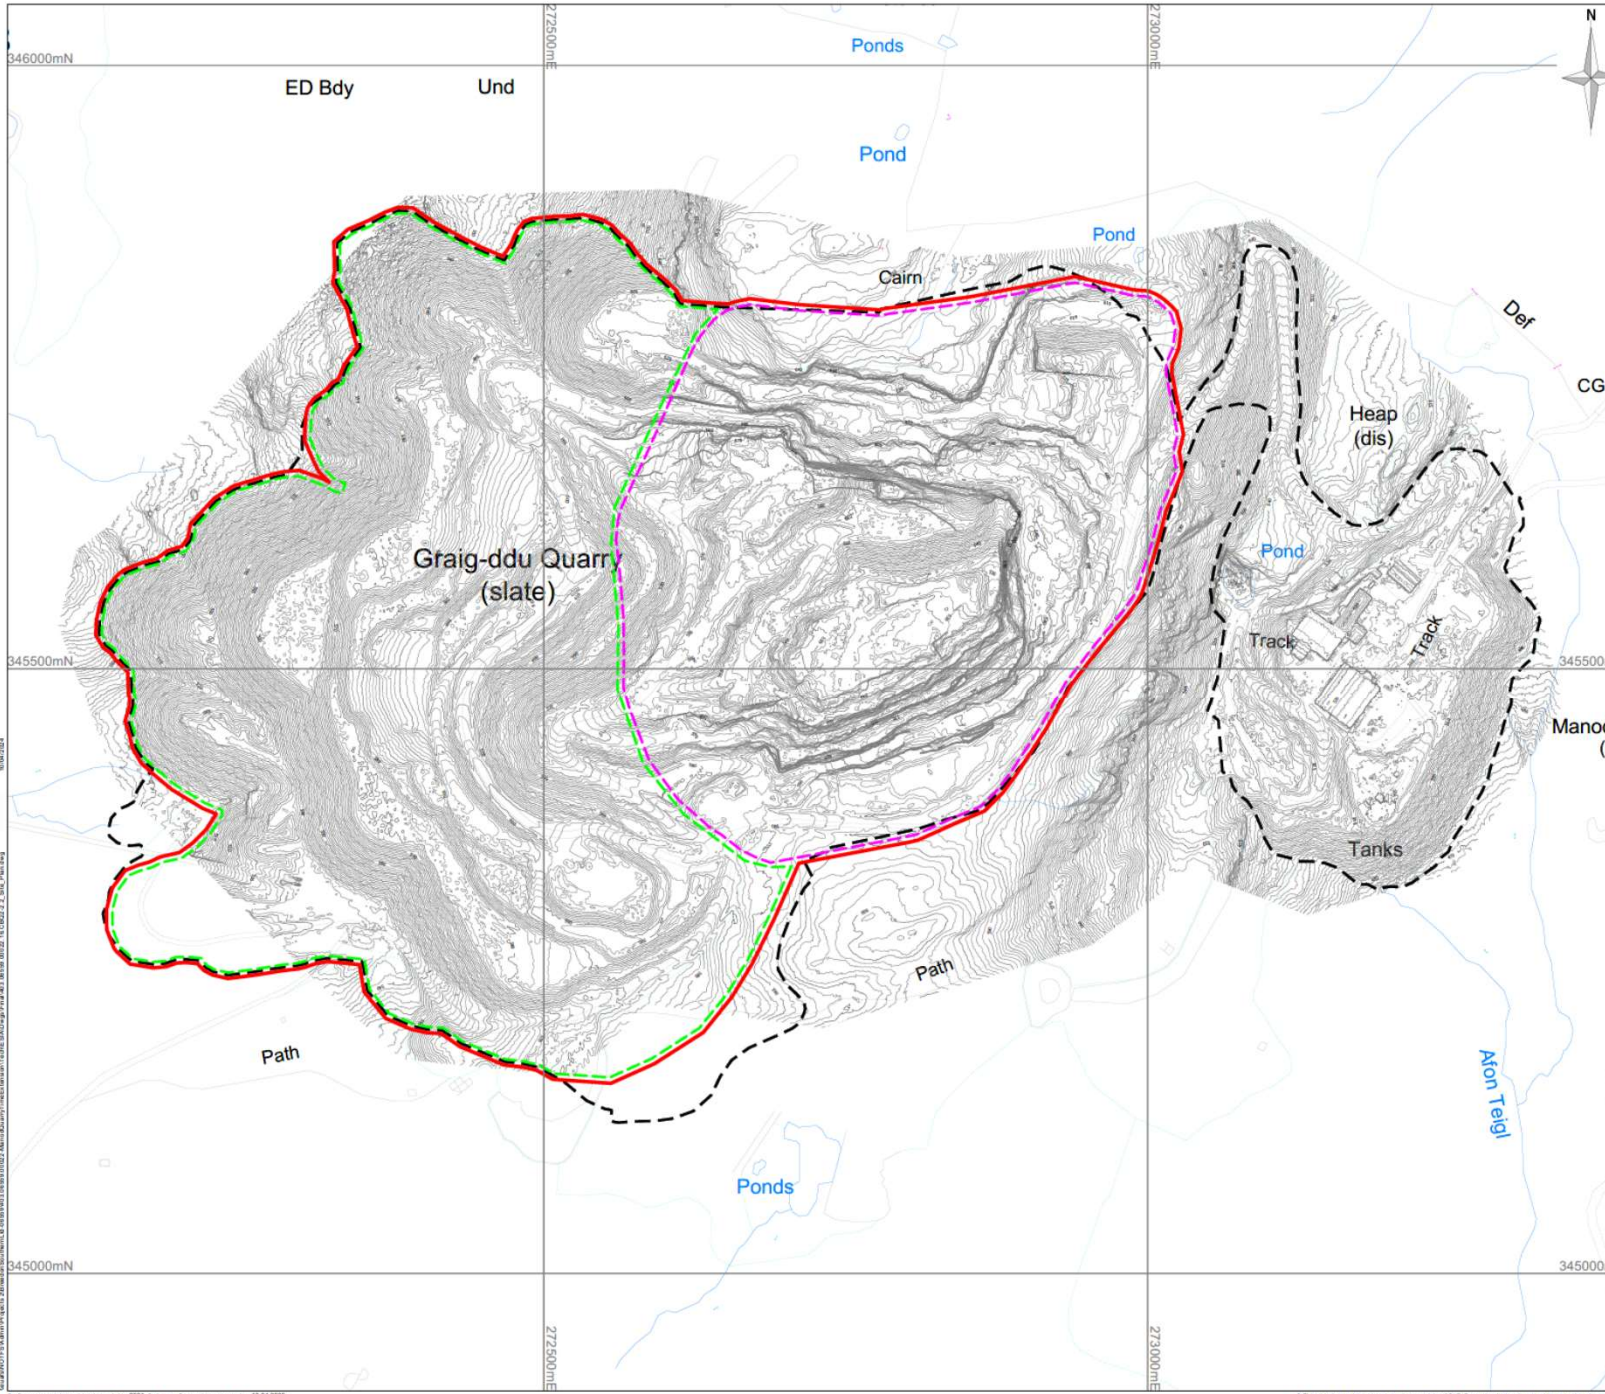

Notes:
 1. Topographic survey information supplied by Breendon Group PLC, drawing ref: WCWTUAV2104a, dated: 22.04.2021.

- Legend:**
- Application Boundary
 - Mineral Extraction Boundary
 - Quarry Tips (based on drawing M13/02)
 - Quarry Boundary
 - Topographic Survey Level Contours (mAOD)

**Cynllun Diwygiedig
Amended Plan**

Cynllunio
Derbyn 18.04.24

2	Revised Application Boundary.	04/24	KW	CL	CL
Rev	Amendments	Date	By	Chk	Auth

SLR
www.slrconsulting.com


Drawing Status & Sustainability Code
Planning Application

Client
WELSH SLATE
Part of the Breendon Group

Project
 Cwt Y Bugail Quarry
 Planning Application

Drawing Title
Site Plan

Scale	1:4000	@ A3	SLR Project No.	403.06559.00022			
Designed	N/A	Drawn	KW	Checked	CL	Authorised	CL
Date	N/A	Date	04/24	Date	04/24	Date	04/24
Drawing Number	CBQ 2/2			Rev	2		

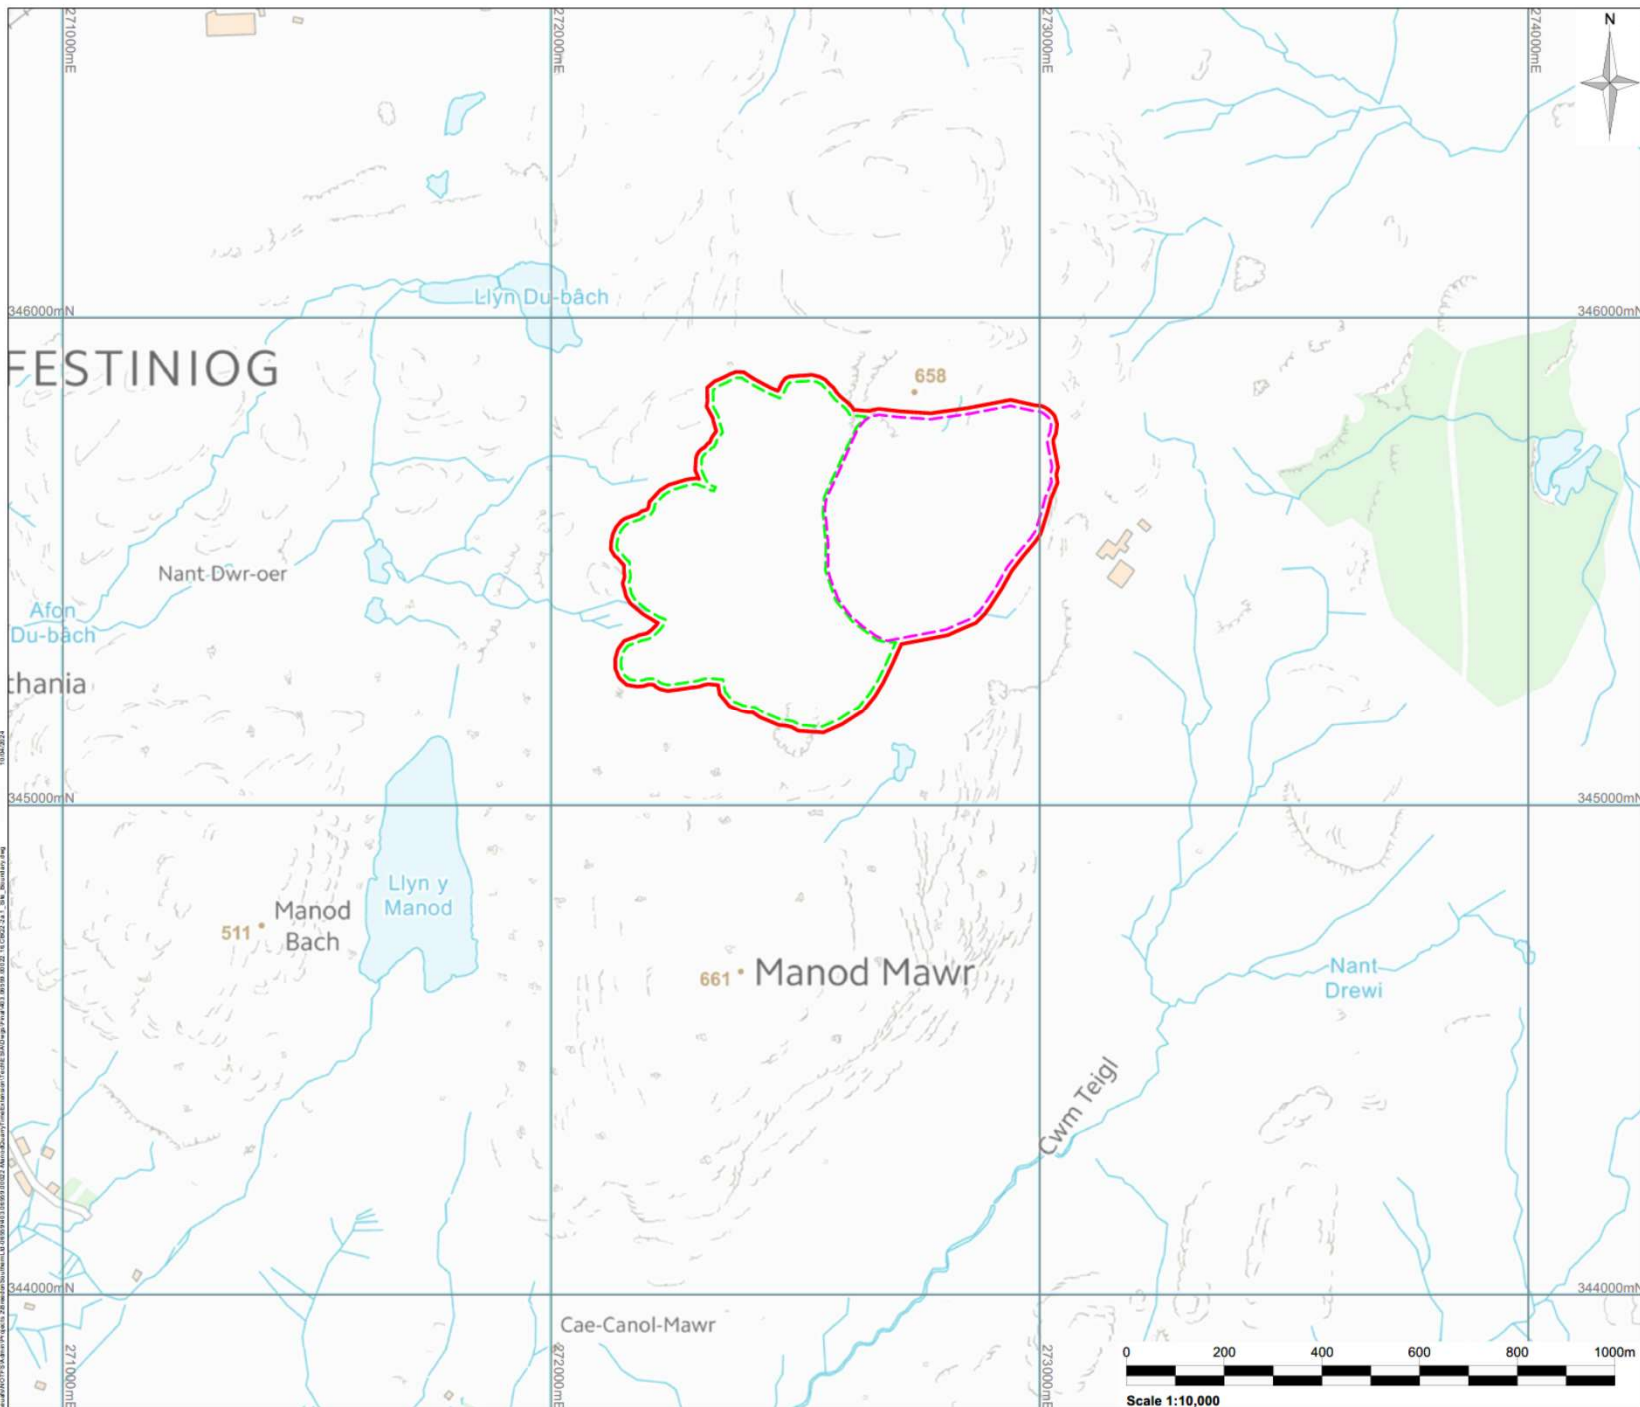

Legend:

- Application Boundary
- Mineral Extraction Boundary
- Quarry Tips (based on drawing M13/02)



**Cynllun Diwygiedig
Amended Plan**

1	Revised Application Boundary.	04/24	KW	CL	CL
Rev	Amendments	Date	By	Chk	Auth



www.slrconsulting.com

Drawing Status & Suitability Code
Planning Application



Project
**Cwt Y Bugail Quarry
Planning Application**

Drawing Title
Site Boundary Plan

Scale
1:10,000 @ A3 SLR Project No.
403.06559.00022

Designed N/A	Drawn KW	Checked CL	Authorised CL
-----------------	-------------	---------------	------------------

Date N/A	Date 04/24	Date 04/24	Date 04/24
-------------	---------------	---------------	---------------

Drawing Number CBQ 2/2a	Rev. 1
-----------------------------------	------------------



© Crown copyright and database rights 2024 Ordnance Survey Licence number 10.04.2025

© This drawing and its content are the copyright of SLR Consulting Ltd and may not be reproduced or amended except by prior written permission. SLR Consulting Ltd accepts no liability for any amendments made by other persons.







