

Cynllunio

Derbyn - 19/12/2024



REV	DESCRIPTION	DATE	BY
-----	-------------	------	----

THIS DRAWING IS THE COPYRIGHT OF AINSLEY GOMMON ARCHITECTS. CHECK ALL DIMENSIONS ON SITE. DISCREPANCIES TO BE NOTIFIED TO ARCHITECT. ELEMENTS OF STRUCTURE SHOWN ARE INDICATIVE AND FOR GUIDANCE. FINAL DESIGN TO BE AS STRUCTURAL ENGINEERS DETAILS AND SPECIFICATION.

PROJECT
SITE OFF TAI LÔN
for WILLIAMS HOMES
(BALA)

DRAWING TITLE
LOCATION PLAN

SCALE	DATE	DRAWN	CHECKED
1 : 1250 @ A4	06/09/24	OR	SV

DRAWING STATUS
PLANNING

JOB No
C1152

DRAWING No
001

REVISION

AG | **A** AINSLEY GOMMON ARCHITECTS

THE OLD POLICE STATION, 15 GLYNNE WAY, HAWARDEN, CH5 3NS
Tel: 01244 537 100 | wales@agarchitects.co.uk | www.agarchitects.co.uk
Ainsley Gommon Architects Ltd. Registered in England & Wales No.4187948
Registered Office: 1 Price Street, Hamilton Square, Birkenhead CH41 6JN

PRINTED: 01/10/2024 11:08:04

A4



VISUAL SCALE 1:1250 @ A4

Cynllun Diwygiedig Amended Plan

Cynllunio
Derbyn - 04/03/2025

Planting Schedule

Plant Name	Specification	% mix	Area/m²	C/S/ p m2	Total Grams
S1 Wood and Meadow Mix					
Emergent DWS	Seed mix	-	10%	6	700
Total					700g
Plant Name	Specification	% mix	Area/m²	C/S/ p m2	Total Grams
S2 Strong Lawn Grass Mix					
Emergent H22	Seed mix	-	80%	25	113.75
Total					113.75g
Plant Name	Specification	% mix	Area/m²	Density p m2	Total Plants
S3 SuDS Planting Mix					
Alumina subsoil vegetation	2 L pot	-	5	5	45
Blackberry rose a 10cm 10cm	2L container grown, full pot	-	5	5	45
Blackberry rose a 10cm 10cm	2L container grown, full pot	-	5	5	45
Sedum matrona	2L container grown, full pot	-	7	5	35
Wisteria Young	1.5 L pot container grown 10-20cm	-	5	5	35
2 L pot container grown 10-20cm		-	5	5	35
Total			32		328
Plant Name	Specification	% mix	Area/m²	C/S/ p m2	Total Grams
S4 Ornamental Planting					
Artemisia schmidtiana Silver Mound	2L container grown, full pot	-	20	5	200
Hydrangea paniculata	2L container grown, full pot	-	20	5	200
Sanicula chamaecristifolia	2L container grown, full pot	-	20	5	200
Wisteria Young	1.5 L pot container grown 10-20cm	-	20	5	200
Phlox paniculata	2L container grown, full pot	-	20	5	200
Total			100		800
Plant Name	Specification	% mix	Area/m²	C/S/ p m2	Total Grams
S5 Species Rich Meadow Mix					
Emergent H24a Diverse Meadow Mixture		-	160	5	800
Total					1 kg
Plant Name	Specification	% mix	Linear m	Density p/m	Total Plants
S6 Proposed Species Rich Hedge	To be planted in double staggered row				
Crataegus monogyna	1 x 1 bare root, 40-45cm whip	20	10	6	108
Corylus avellana	1 x 1 bare root, 40-45cm whip	15	12	6	72
Acer campestre	1 x 1 bare root, 40-45cm whip	15	12	6	72
Prunus spinosa	1 x 1 bare root, 40-45cm whip	15	12	6	72
Rowan	1 x 1 bare root, 40-45cm whip	15	12	6	72
Total Linear m		60			396
Plant Name	Specification	% mix	Linear m	Density p/m	Total Plants
S7 Proposed Extra Wide Species Rich Hedge with trees	To be planted in with two lines of double staggered row				
Crataegus monogyna	1 x 1 bare root, 40-45cm whip	20	12	12	202
Corylus avellana	1 x 1 bare root, 40-45cm whip	15	12	12	151
Acer campestre	1 x 1 bare root, 40-45cm whip	15	12	12	151
Prunus spinosa	1 x 1 bare root, 40-45cm whip	15	12	12	151
Rowan	1 x 1 bare root, 40-45cm whip	15	12	12	151
Total Linear m		60			606
Plant Name	Specification	% mix	Linear m	Density p/m	Total Plants
S8 Existing Hedge Retained and enhanced	To be planted in double staggered row				
Crataegus monogyna	1 x 1 bare root, 40-45cm whip	20	12	12	151
Corylus avellana	1 x 1 bare root, 40-45cm whip	15	12	12	151
Acer campestre	1 x 1 bare root, 40-45cm whip	15	12	12	151
Prunus spinosa	1 x 1 bare root, 40-45cm whip	15	12	12	151
Rowan	1 x 1 bare root, 40-45cm whip	15	12	12	151
Total Linear m		60			606
Plant Name	Specification	% mix	Linear m	Density p/m	Total Plants
S9 Trees					
Malus domestica	10-15cm Girth, Root Ball	-	10	1	10
Malus domestica	10-15cm Girth, Root Ball	-	10	1	10
Malus domestica	10-15cm Girth, Root Ball	-	10	1	10
Malus domestica	10-15cm Girth, Root Ball	-	10	1	10
Malus domestica	10-15cm Girth, Root Ball	-	10	1	10
Total			50		50

NOTES:
1. Do not scale from this drawing.
2. Always work to noted dimensions.
3. All dimensions are in millimetres unless otherwise stated.
4. All setting out, levels and dimensions to be agreed on site.
5. The dimensions of all materials must be checked on site before being lifted out.
6. The drawing must be read with the relevant specification clauses and detail drawings.
7. Order of construction and setting out to be agreed on site.

NOTES:
Parking surfacing to reference highway paving plan:
2400/SAB-3

KEY	
	S1 Woodland Meadow Mix
	S2 Strong Lawn Mix
	S3 SuDS Planting
	S4 Ornamental Planting
	S5 Species Rich Meadow Mix
	Existing sward planting
	S6 Proposed native species rich hedge
	S7 Existing hedge retained and enhanced
	S8 Proposed native trees
	S9 Proposed multi-stemmed native trees
	Footpaths to properties
	Flowing Laps
	Parking surfacing
	Pedestrian car park asphalt
	K10
	10m Closed board timber fence to rear garden
	Orch
	Mown path
	Hedgehog Access *
	Bee Tower
	Bird Box
	Bird Box
	Seating
	Fallen Log
	Stepping Logs

Revision	Date	Description	Drawn	Approved
P05	05/03/25	Update planting	SL	BH
P04	21/11/24	Updates to layout and planting	BH	BH
P03	09/10/24	Update to the block	BH	BH
P02	09/10/24	Updated planting schedule	BH	BH
P01	09/10/24	Final issue	BH	BH

THE DRAWING IS COPYRIGHT PROTECTED AND MAY NOT BE REPRODUCED IN WHOLE OR PART WITHOUT WRITTEN AUTHORITY FROM THE OWNER.

Client: Williams Homes

Project: Pen Llyn Sites - Nofyn

Dwg Title: Landscape Planning Plan

Created on: 21/11/24

Created by: BH

Approved by: SR

Scale: 1:200

Stage: 3

Dwg No: 413-LST-XX-XX-DR-4-0301

Subsidiary: S3

Revision: P05

land studio

Cynllun Diwygiedig
Amended Plan

Cynllunio

Derbyn - 0403/2025

EXISTING HIGHWAY
LINE MARKINGS

REFER TO SCP TRANSPORT
INFORMATION FOR
FURTHER DETAILS OF
TRAFFIC CALMING ETC

HEDGEROWS TO ENTRANCE
(MAX 600mm HIGH)

2.4m x 45m VISIBILITY SPLAY
REFER TO "SCP_240563_D01"

O/H POWER LINE TO
GO UNDERGROUND

EXISTING
SPEED BUMP

EXISTING
TREES

EXISTING
TREES
REMOVED

PUBLIC FOOTPATH

KISSING GATE

IMPROVED
HEDGEROW

TAI LŴN



0m 10m 20m 30m 40m 50m

VISUAL SCALE 1:500 @ A3

4x	2P1B APARTMENT	~51m ²
5x	4P2B HOUSE	83m ²
2x	5P3B HOUSE	93m ²
2x	5P3B HOUSE SIDE ENTRY	93m ²
1x	7P4B HOUSE	115m ²

TOTAL: 14 PLOTS

N	STONE WALLS AT ENTRANCE AMENDED TO HEDGEROWS	31/01/25	AL
M	SITE UPDATED TO MATCH LANDSCAPE PLAN & POROUS PAVING UPDATED	26/11/24	GT
L	HEDGES PUSHED BACK ADJACENT PLOT 1 & 5 PARKING, PLOT LEVEL 11-14 LOWERED & ECOLOGY AMENDMENTS	20/11/24	GT
K	SITE AMENDMENTS: RAMP & STEPS TO PLOT 5, 2 VISITOR SPACES ADDED ADJACENT TO PLOT 5 PARKING, BIRD & BAT BOXES ADDED AND PATH ADJUSTED TO ADJACENT PLOT 14 PARKING	19/11/24	GT
J	PLOT 2 FLIPPED	14/11/24	GT
H	AMENDMENTS FOLLOWING COMMENTS FROM WG AND NRW	08/11/24	OR
G	COORDINATED WITH LAND STUDIO LANDSCAPING	08/10/24	AL
F	PAC ISSUE	04/10/24	AL
E	REVISED SITE LAYOUT	01/10/24	AL
D	REVISED SITE LAYOUT	23/09/24	AL
C	HOUSE TYPES ADDED - MODEL COORDINATED WITH ENGINEER DRAWING	06/09/24	OR
B	TOPO ADDED	23/07/24	IO
A	ADDITIONAL UNIT ADDED TO BLOCK	07/05/24	AL

REV	DESCRIPTION	DATE	BY
-----	-------------	------	----

THIS DRAWING IS THE COPYRIGHT OF AINSLEY GOMMON
ARCHITECTS. CHECK ALL DIMENSIONS ON SITE. DISCREPANCIES
TO BE NOTIFIED TO ARCHITECT. ELEMENTS OF STRUCTURE
SHOWN ARE INDICATIVE AND FOR GUIDANCE. FINAL DESIGN TO
BE AS STRUCTURAL ENGINEERS DETAILS AND SPECIFICATION.

PROJECT
SITE OFF TAI LŴN
NEFYN
for WILLIAMS HOMES
(BALA)

DRAWING TITLE
PROPOSED SITE LAYOUT -
OPTION 2

SCALE	@A3	DATE	DRAWN	CHECKED
1:500		03/05/24	AL	SV

DRAWING
STATUS
PLANNING

JOB No	DRAWING No	REVISION
C1152	006	N

AG AINSLEY GOMMON
ARCHITECTS

THE OLD POLICE STATION, 15 GYLLING WAY, MAWDRYD, CRYD 3HS
Tel: 01244 317 100 | info@agarchitects.co.uk | www.agarchitects.co.uk
Ainsley Gomon Architects Ltd. Registered in England & Wales No. 4187948
Registered Office: 1 Prince Street, Hamilton Square, 60 Canthel C1441 6JH

PRINTED: 31/01/2025 12:47:49

A3



F	STONE WALLS AT ENTRANCE AMENDED TO HEDGEROWS	31/01/25	AL
E	SITE UPDATED TO MATCH LANDSCAPE PLAN & POROUS PAVING UPDATED	26/11/24	GT
D	SITE AMENDMENTS INCLUDING RAMP AND STEPS ADDED TO PLOT 5, 2 VISITOR SPACES ADDED, BIRD & BAT BOXES ADDED	21/11/24	
C	AMENDMENTS FOLLOWING COMMENTS FROM WVG AND NRW & PLOT 2 FLIPPED	14/11/24	GT
B	COORDINATED WITH LAND STUDIO LANDSCAPING	08/10/24	AL
A	PAC ISSUE	04/10/24	AL

REV	DESCRIPTION	DATE	BY
-----	-------------	------	----

THIS DRAWING IS THE COPYRIGHT OF AINSLEY GOMMON ARCHITECTS. CHECK ALL DIMENSIONS ON SITE. DISCREPANCIES TO BE NOTIFIED TO ARCHITECT. ELEMENTS OF STRUCTURE SHOWN ARE INDICATIVE AND FOR GUIDANCE. FINAL DESIGN TO BE AS STRUCTURAL ENGINEERS DETAILS AND SPECIFICATION.

PROJECT
SITE OFF TAI LŴN
NEFYN
for WILLIAMS HOMES
(BALA)

DRAWING TITLE
3D VIEW 1

SCALE	@A3	DATE	DRAWN	CHECKED
		06/09/24	OR	SV

DRAWING
STATUS
PLANNING

JOB No	DRAWING No	REVISION
C1152	010	F

AG **A** AINSLEY GOMMON ARCHITECTS

THE OLD POLICE STATION, 15 GLOUCESTER WAY, MAWDRON, CRY 3HS
Tel: 01244 317 100 | info@agarchitects.co.uk | www.agarchitects.co.uk
Ainsley Gomon Architects Ltd, Registered in England & Wales No.4387948
Registered Office: 1 Prince Street, Hamilton Square, Edinburgh CH41 6JH

PRINTED: 31/01/2025 13:14:13

Cynllun Diwygiedig Amended Plan



F	STONE WALLS AT ENTRANCE AMENDED TO HEDGEROWS	31/01/25	AL
E	SITE UPDATED TO MATCH LANDSCAPE PLAN & POROUS PAVING UPDATED	26/11/24	GT
D	SITE AMENDMENTS INCLUDING RAMP AND STEPS ADDED TO PLOT 5, 2 VISITOR SPACES ADDED, BIRD & BAT BOXES ADDED	21/11/24	
C	AMENDMENTS FOLLOWING COMMENTS FROM WG AND NRW & PLOT 2 FLIPPED	14/11/24	GT
B	COORDINATED WITH LAND STUDIO LANDSCAPING	08/10/24	AL
A	PAC ISSUE	04/10/24	AL

REV	DESCRIPTION	DATE	BY
-----	-------------	------	----

THIS DRAWING IS THE COPYRIGHT OF AINSLEY GOMMON ARCHITECTS. CHECK ALL DIMENSIONS ON SITE. DISCREPANCIES TO BE NOTIFIED TO ARCHITECT. ELEMENTS OF STRUCTURE SHOWN ARE INDICATIVE AND FOR GUIDANCE. FINAL DESIGN TO BE AS STRUCTURAL ENGINEERS DETAILS AND SPECIFICATION.

PROJECT
SITE OFF TAI LŴN
NEFYN
for WILLIAMS HOMES
(BALA)

DRAWING TITLE
3D VIEW 2

SCALE	@A3	DATE	DRAWN	CHECKED
		06/09/24	OR	SV

DRAWING
STATUS
PLANNING

JOB No	DRAWING No	REVISION
C1152	011	F

AG | **A** AINSLEY
GOMMON
ARCHITECTS

THE OLD POLICE STATION, 15 GLOUCESTER WAY, MAWDRON, CRYSTAL PALACE, LONDON SE19 2NU
Tel: 01444 337 100 | info@agarchitects.co.uk | www.agarchitects.co.uk

Ainsley Gomon Architects Ltd. Registered in England & Wales No. 4587948
Registered Office: 1 Prince Street, Hamilton Square, Edinburgh EH4A 1JH

PRINTED: 31/01/2025 13:14:31

A3



F	STONE WALLS AT ENTRANCE AMENDED TO HEDGEROWS	31/01/25	AL
E	SITE UPDATED TO MATCH LANDSCAPE PLAN & POROUS PAVING UPDATED	26/11/24	GT
D	SITE AMENDMENTS INCLUDING RAMP AND STEPS ADDED TO PLOT 5, 2 VISITOR SPACES ADDED, BIRD & BAT BOXES ADDED	21/11/24	
C	AMENDMENTS FOLLOWING COMMENTS FROM WVG AND NRW & PLOT 2 FLIPPED	14/11/24	GT
B	COORDINATED WITH LAND STUDIO LANDSCAPING	08/10/24	AL
A	PAC ISSUE	04/10/24	AL
REV	DESCRIPTION	DATE	BY

THIS DRAWING IS THE COPYRIGHT OF AINSLEY GOMMON ARCHITECTS. CHECK ALL DIMENSIONS ON SITE. DISCREPANCIES TO BE NOTIFIED TO ARCHITECT. ELEMENTS OF STRUCTURE SHOWN ARE INDICATIVE AND FOR GUIDANCE. FINAL DESIGN TO BE AS STRUCTURAL ENGINEERS DETAILS AND SPECIFICATION.

PROJECT

SITE OFF TAI LŲN

NEFYN

for WILLIAMS HOMES

(BALA)

DRAWING TITLE

3D VIEW 3

SCALE	@A3	DATE	06/09/24	DRAWN	OR	CHECKED	SV
-------	-----	------	----------	-------	----	---------	----

DRAWING STATUS	PLANNING
----------------	----------

JOB No	DRAWING No	REVISION
C1152	012	F

AG

A

AINSLEY GOMMON ARCHITECTS

THE OLD POLICE STATION, 15 GLOUCESTER WAY, MAWDRON, CRY 3HS
Tel: 01244 337 100 | info@agarchitects.co.uk | www.agarchitects.co.uk
Ainsley Gommon Architects Ltd. Registered in England & Wales No.4387948
Registered Office: 1 Price Street, Hamilton Square, Edinburgh EH4 6JH

PRINTED: 31/01/2025 13:15:02



F	STONE WALLS AT ENTRANCE AMENDED TO HEDGEROWS	31/01/25	AL
E	SITE UPDATED TO MATCH LANDSCAPE PLAN & POROUS PAVING UPDATED	26/11/24	GT
D	SITE AMENDMENTS INCLUDING RAMP AND STEPS ADDED TO PLOT 5, 2 VISITOR SPACES ADDED, BIRD & BAT BOXES ADDED	21/11/24	
C	AMENDMENTS FOLLOWING COMMENTS FROM WVG AND NRW & PLOT 2 FLIPPED	14/11/24	GT
B	COORDINATED WITH LAND STUDIO LANDSCAPING	08/10/24	AL
A	PAC ISSUE	04/10/24	AL

REV	DESCRIPTION	DATE	BY
-----	-------------	------	----

THIS DRAWING IS THE COPYRIGHT OF AINSLEY GOMMON ARCHITECTS. CHECK ALL DIMENSIONS ON SITE. DISCREPANCIES TO BE NOTIFIED TO ARCHITECT. ELEMENTS OF STRUCTURE SHOWN ARE INDICATIVE AND FOR GUIDANCE. FINAL DESIGN TO BE AS STRUCTURAL ENGINEERS DETAILS AND SPECIFICATION.

PROJECT
SITE OFF TAI LŴN
NEFYN
for WILLIAMS HOMES
(BALA)

DRAWING TITLE
3D VIEW 4

SCALE	@A3	DATE	DRAWN	CHECKED
		06/09/24	OR	SV

DRAWING STATUS	PLANNING
----------------	----------

JOB No	DRAWING No	REVISION
C1152	013	F

AG | **A** AINSLEY GOMMON ARCHITECTS

THE OLD POLICE STATION, 15 GLOUCESTER WAY, MAWDRON, CRY 3HS
Tel: 01244 337 100 | info@agarchitects.co.uk | www.agarchitects.co.uk

Ainsley Gomon Architects Ltd. Registered in England & Wales No. 4587948
Registered Office: 1 Prince Street, Hamilton Square, Edinburgh EH4A 3JH

PRINTED: 31/01/2025 13:15:45

A3

**FIRST FLOOR PLAN**

SCALE: 1 : 100

**GROUND FLOOR PLAN**


SCALE: 1 : 100

**FRONT ELEVATION**

SCALE: 1 : 100

**GABLE / SIDE ELEVATION**

SCALE: 1 : 100

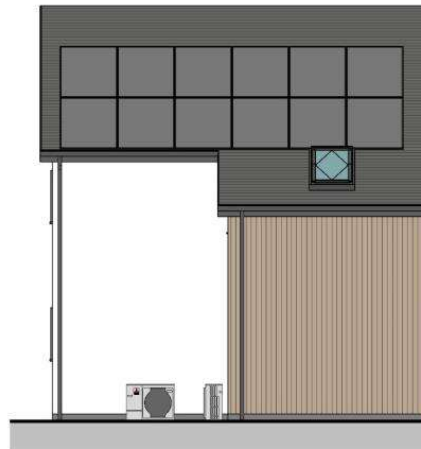**REAR ELEVATION**

SCALE: 1 : 100



VISUAL SCALE 1:100 @ A3

Plots #13-14

Area Schedule (GIA) 2P1B APT

Name	Area
FIRST FLOOR	55.51 m ²
GROUND FLOOR	51.35 m ²
FIRST FLOOR ENTRANCE	2.35 m ²

A	ECOLOGY FEATURES ADDED & POSTS TO CANOPY ADDED	21/11/24	GT
REV	DESCRIPTION	DATE	BY

THIS DRAWING IS THE COPYRIGHT OF AINSLEY GOMMON ARCHITECTS. CHECK ALL DIMENSIONS ON SITE. DISCREPANCIES TO BE NOTIFIED TO ARCHITECT. ELEMENTS OF STRUCTURE SHOWN ARE INDICATIVE AND FOR GUIDANCE. FINAL DESIGN TO BE AS STRUCTURAL ENGINEERS DETAILS AND SPECIFICATION.

PROJECT
TAI LON, NEFYN
for WILLIAMS HOMES
(BALA)

DRAWING TITLE
2P1B FLATS (HANDED)

SCALE	DATE	DRAWN	CHECKED
1 : 100 @ A3	24/10/04	OR	SV

DRAWING
STATUS PLANNING


JOB No	DRAWING No	REVISION
C1152	061	A

AG | **A** AINSLEY GOMMON ARCHITECTS

THE OLD POLICE STATION, 15 GYLLNE WAY, HAWARDEN, CV3 3HS
Tel: 01454 357 100 | info@agarchitects.co.uk | www.agarchitects.co.uk
Ainsley Gommon Architects Ltd. Registered in England & Wales No. 4887948
Registered Offices: 1 Prince Street, Hamilton Square, 80 Leith Hill, CH41 6JH

PRINTED: 21/11/2024 09:35:37

A3

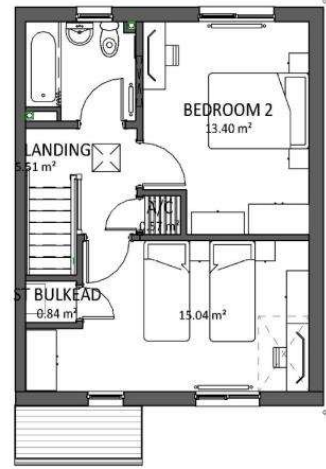

FIRST FLOOR PLAN
SCALE: 1 : 100




FRONT ELEVATION
SCALE: 1 : 100




REAR ELEVATION
SCALE: 1 : 100


Area Schedule (GIA) 4P2B	
Level	Area
00 - GROUND FLOOR	41.35 m ²
01 - FIRST FLOOR	41.35 m ²
	82.69 m ²

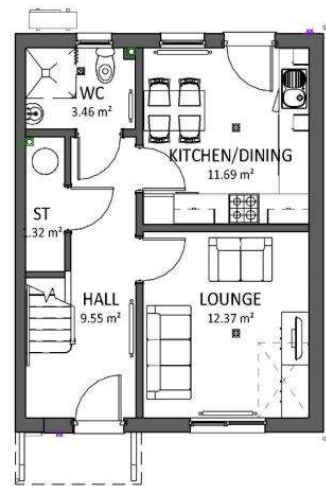

GROUND FLOOR PLAN
SCALE: 1 : 100

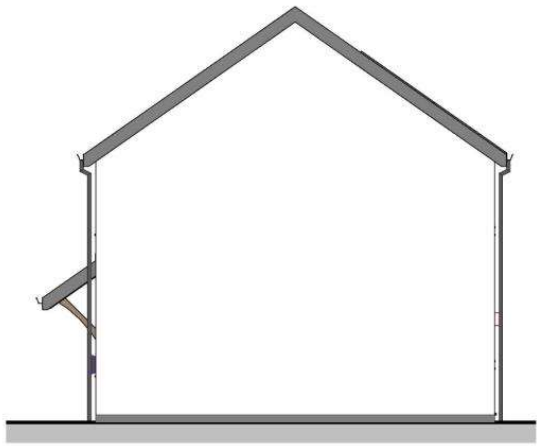

SIDE ELEVATION
SCALE: 1 : 100

 

VISUAL SCALE 1:100 @ A3

A	PLOT REFERENCE ANNOTATION UPDATED; PLOT 3 REMOVED, FOLLOWING COMMENTS FROM WVG AND NRW	21/11/24	GT
REV	DESCRIPTION	DATE	BY

THIS DRAWING IS THE COPYRIGHT OF AINSLEY GOMMON ARCHITECTS. CHECK ALL DIMENSIONS ON SITE. DISCREPANCIES TO BE NOTIFIED TO ARCHITECT. ELEMENTS OF STRUCTURE SHOWN ARE INDICATIVE AND FOR GUIDANCE. FINAL DESIGN TO BE AS STRUCTURAL ENGINEERS DETAILS AND SPECIFICATION.


PROJECT
TAI LON, NEFYN
for WILLIAMS HOMES
(BALA)

DRAWING TITLE
4P2B HOUSE


SCALE	DATE	DRAWN	CHECKED
1 : 100 @ A3	24/10/04	OR	SV
DRAWING STATUS	PLANNING		
JOB No	DRAWING No	REVISION	
C1152	066	A	

AG **A** AINSLEY GOMMON ARCHITECTS
THE OLD POLICE STATION, 15 GLOYNEL WAY, HAWKSDEN, CV3 3HS
Tel: 01454 357 100 | info@agarchitects.co.uk | www.agarchitects.co.uk
Ainsley Gommon Architects Ltd. Registered in England & Wales No. 4887948
Registered Office: 1 Prince Street, Hamilton Square, 80 Leith Hill, CH41 6JH

PRINTED: 21/11/2024 09:37:18

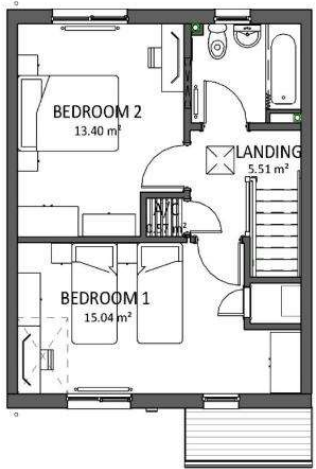


FIRST FLOOR PLAN
SCALE: 1 : 100

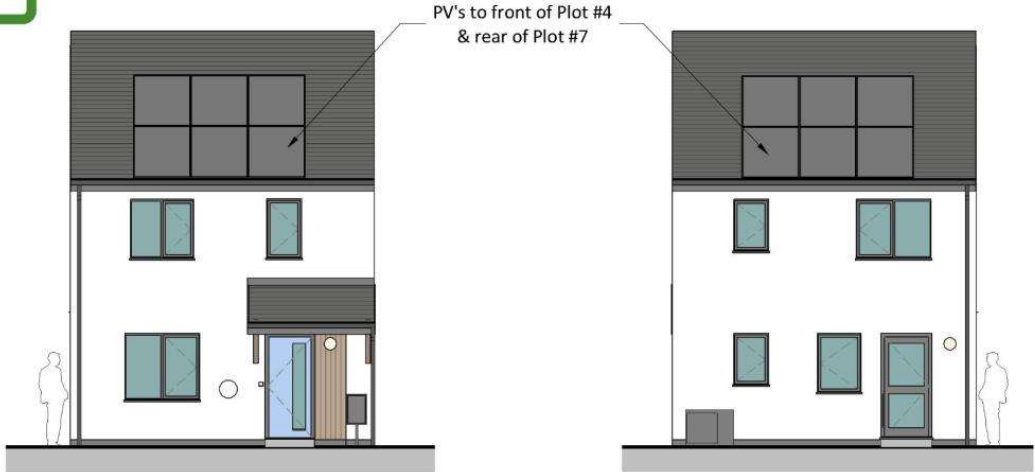

FRONT ELEVATION
SCALE: 1 : 100

REAR ELEVATION
SCALE: 1 : 100

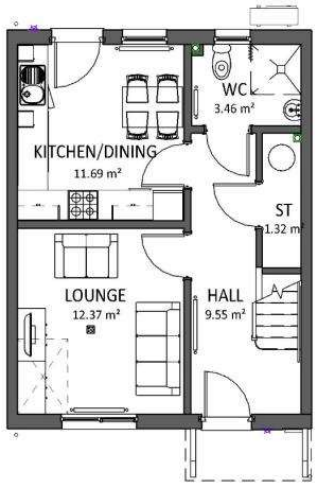

GROUND FLOOR PLAN
SCALE: 1 : 100



VISUAL SCALE 1:100 @ A3

Plots #4 & #7

Area Schedule (GIA) 4P2B	
Level	Area
00 - GROUND FLOOR	41.35 m ²
01 - FIRST FLOOR	41.35 m ²
	82.69 m ²


A	PLOT REFERENCE ANNOTATION UPDATED; PLOT 2 REMOVED & PLOT 4 ADDED, FOLLOWING COMMENTS FROM WG AND NRW	21/11/24	GT
REV	DESCRIPTION	DATE	BY

THIS DRAWING IS THE COPYRIGHT OF AINSLEY GOMMON ARCHITECTS. CHECK ALL DIMENSIONS ON SITE. DISCREPANCIES TO BE NOTIFIED TO ARCHITECT. ELEMENTS OF STRUCTURE SHOWN ARE INDICATIVE AND FOR GUIDANCE. FINAL DESIGN TO BE AS STRUCTURAL ENGINEERS DETAILS AND SPECIFICATION.



PROJECT
TAI LON, NEFYN
for WILLIAMS HOMES
(BALA)

DRAWING TITLE
4P2B HOUSE MID TERRACE

SCALE 1 : 100 @A3	DATE 24/10/04	DRAWN OR	CHECKED SV
DRAWING STATUS	PLANNING		
JOB No C1152	DRAWING No 067	REVISION A	

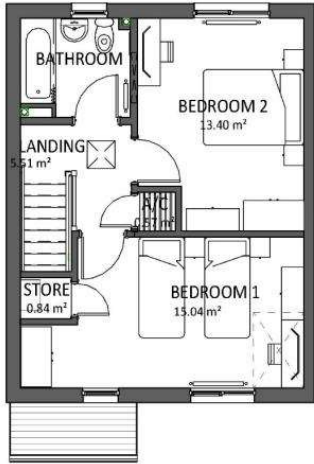

Area Schedule (GIA) 4P2B	
Level	Area
00 - GROUND FLOOR	41.64 m ²
01 - FIRST FLOOR	41.64 m ²
	83.28 m ²

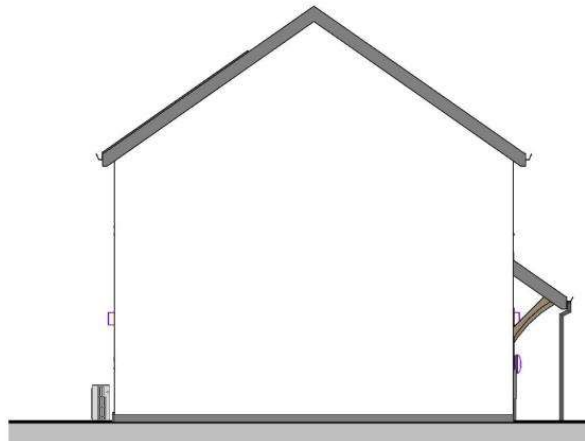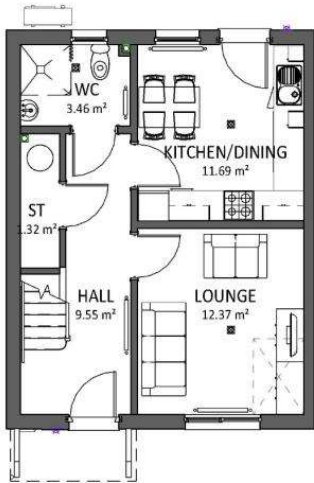

REV	DESCRIPTION	DATE	BY

THIS DRAWING IS THE COPYRIGHT OF AINSLEY GOMMON ARCHITECTS. CHECK ALL DIMENSIONS ON SITE. DISCREPANCIES TO BE NOTIFIED TO ARCHITECT. ELEMENTS OF STRUCTURE SHOWN ARE INDICATIVE AND FOR GUIDANCE. FINAL DESIGN TO BE AS STRUCTURAL ENGINEERS DETAILS AND SPECIFICATION.

PROJECT
TAI LON, NEFYN
for WILLIAMS HOMES
(BALA)

DRAWING TITLE
4P2B HOUSE STAIR TO
GABLE

SCALE	DATE	DRAWN	CHECKED
1 : 100 @A3	24/10/04	OR	SV

DRAWING
STATUS PLANNING


JOB No	DRAWING No	REVISION
C1152	069	

AG | **A** AINSLEY GOMMON ARCHITECTS

THE OLD POLICE STATION, 15 GYNNEL WAY, HAWKSDEN, GWS 3HS
Tel: 01446 337 100 | info@agarchitects.co.uk | www.agarchitects.co.uk

Ainsley Gommon Architects Ltd. Registered in England & Wales No.4887948
Registered Offices: 1 Prince Street, Hamilton Square, 80 Kentwell CH41 6JH

PRINTED: 04/10/2024 13:17:20

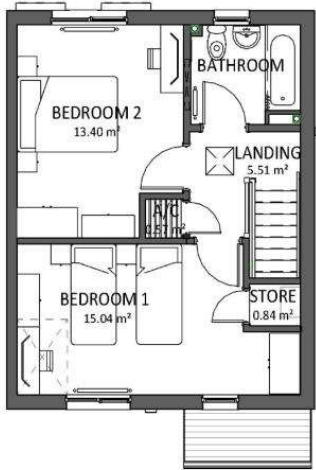


FIRST FLOOR PLAN

SCALE: 1 : 100




FRONT ELEVATION

SCALE: 1 : 100

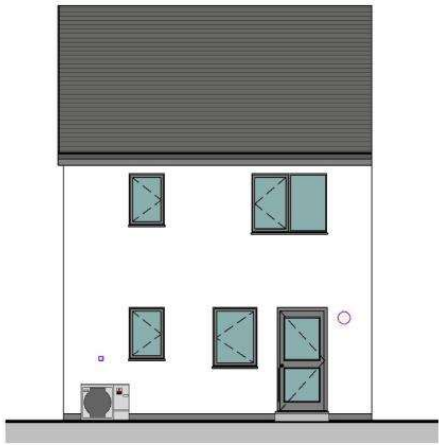


REAR ELEVATION

SCALE: 1 : 100

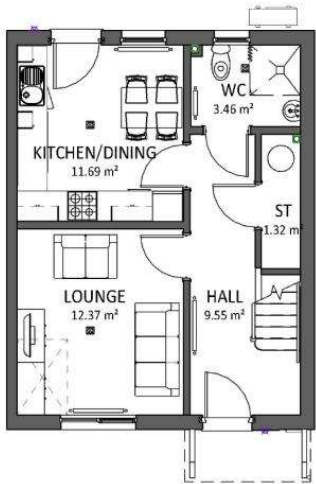

GROUND FLOOR PLAN

SCALE: 1 : 100

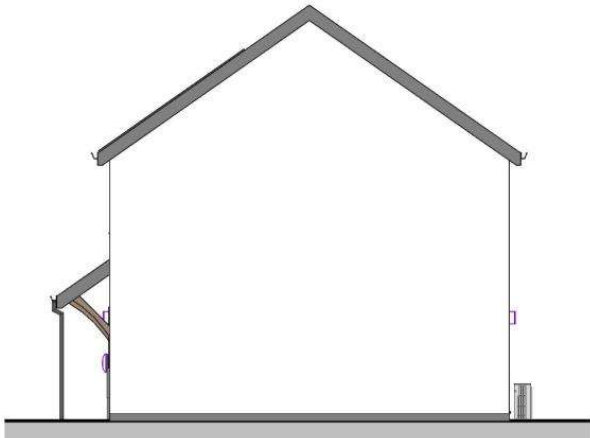

SIDE ELEVATION

SCALE: 1 : 100



VISUAL SCALE 1:100 @ A3

Area Schedule (GIA) 4P2B

Level	Area
00 - GROUND FLOOR	41.35 m ²
01 - FIRST FLOOR	41.35 m ²
	82.69 m ²

REV	DESCRIPTION	DATE	BY

THIS DRAWING IS THE COPYRIGHT OF AINSLEY GOMMON ARCHITECTS. CHECK ALL DIMENSIONS ON SITE. DISCREPANCIES TO BE NOTIFIED TO ARCHITECT. ELEMENTS OF STRUCTURE SHOWN ARE INDICATIVE AND FOR GUIDANCE. FINAL DESIGN TO BE AS STRUCTURAL ENGINEERS DETAILS AND SPECIFICATION.

PROJECT
TAI LON, NEFYN
for WILLIAMS HOMES
(BALA)

DRAWING TITLE
4P2B HOUSE STAIR TO
GABLE (HANDED)

SCALE: 1 : 100 @ A3 DATE: 24/11/15 DRAWN: GT CHECKED: SV


DRAWING STATUS: PLANNING

JOB No: C1152 DRAWING No: 070 REVISION:

AG | **A** AINSLEY GOMMON ARCHITECTS

THE OLD POLICE STATION, 15 GLOYNEL WAY, HAWARDEN, CHS 3HS
Tel: 01244 337 100 | info@agarchitects.co.uk | www.agarchitects.co.uk
Ainsley Gommon Architects Ltd. Registered in England & Wales No. 4887948
Registered Office: 1 Prince Street, Hamilton Square, 80 Lenthall CH41 6JH

PRINTED: 21/11/2024 09:39:19

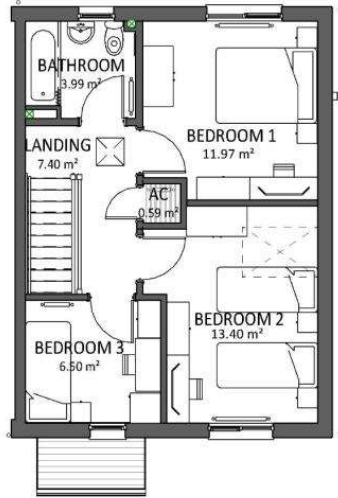


FIRST FLOOR PLAN

SCALE: 1 : 100




FRONT ELEVATION

SCALE: 1 : 100

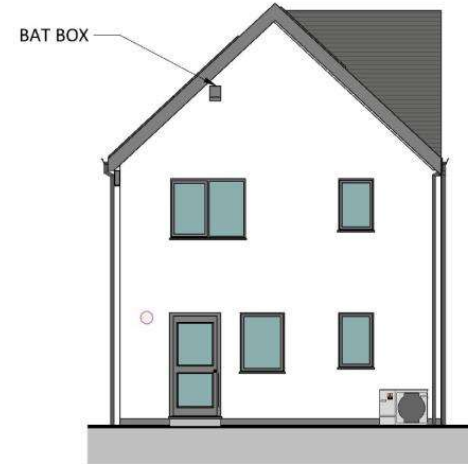


REAR ELEVATION

SCALE: 1 : 100

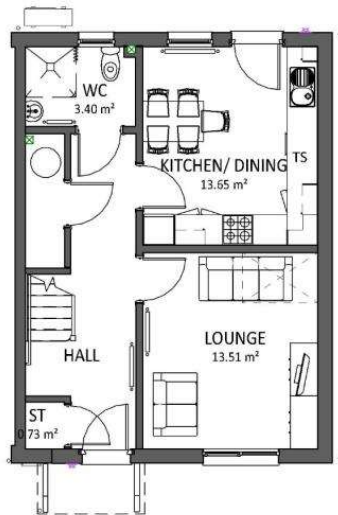

GROUND FLOOR PLAN

SCALE: 1 : 100

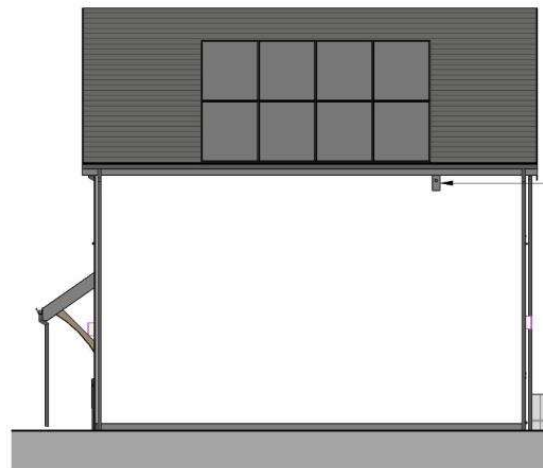

SIDE ELEVATION

SCALE: 1 : 100



VISUAL SCALE 1:100 @ A3

Area Schedule (GIA) 5P3B	
Level	Area
00 - GROUND FLOOR	46.30 m ²
01 - FIRST FLOOR	46.30 m ²
	92.60 m ²

REV	DESCRIPTION	DATE	BY
A	ECOLOGY FEATURES ADDED	21/11/24	GT

THIS DRAWING IS THE COPYRIGHT OF AINSLEY GOMMON ARCHITECTS. CHECK ALL DIMENSIONS ON SITE. DISCREPANCIES TO BE NOTIFIED TO ARCHITECT. ELEMENTS OF STRUCTURE SHOWN ARE INDICATIVE AND FOR GUIDANCE. FINAL DESIGN TO BE AS STRUCTURAL ENGINEERS DETAILS AND SPECIFICATION.

PROJECT
TAI LON, NEFY
for WILLIAMS HOMES
(BALA)

DRAWING TITLE
5P3B HOUSE FRONT GABLE

SCALE	DATE	DRAWN	CHECKED
1 : 100 @ A3	24/10/04	OR	SV

DRAWING
STATUS


JOB No	DRAWING No	REVISION
C1152	071	A

AG | **A** AINSLEY GOMMON ARCHITECTS

THE OLD POLICE STATION, 15 GLOUCESTER WAY, HAWKSDEN, CV3 9HS
Tel: 01454 357 100 | info@agarchitects.co.uk | www.agarchitects.co.uk
Ainsley Gommon Architects Ltd. Registered in England & Wales No. 4187948
Registered Office: 1 Prince Street, Hamilton Square, 80 Kentwell Close, A3

PRINTED: 21/11/2024 09:40:50

A3

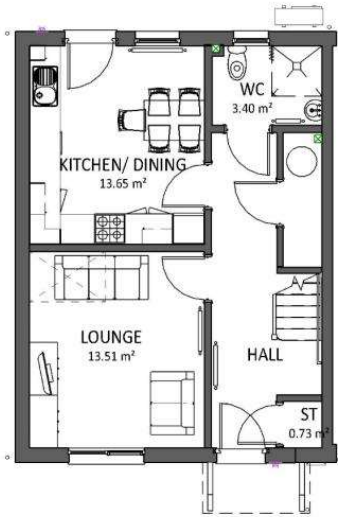


FIRST FLOOR PLAN

SCALE: 1 : 100



FRONT ELEVATION

SCALE: 1 : 100

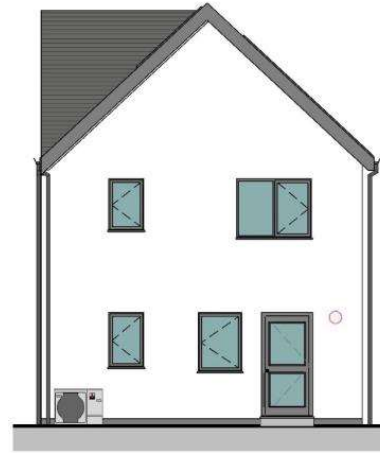


REAR ELEVATION

SCALE: 1 : 100


Area Schedule (GIA) 5P3B

Level	Area
00 - GROUND FLOOR	46.30 m ²
01 - FIRST FLOOR	46.30 m ²
	92.60 m ²

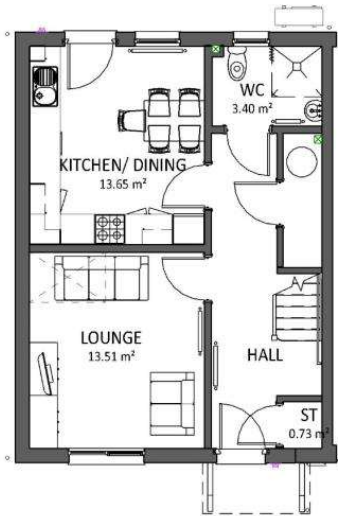

GROUND FLOOR PLAN

SCALE: 1 : 100

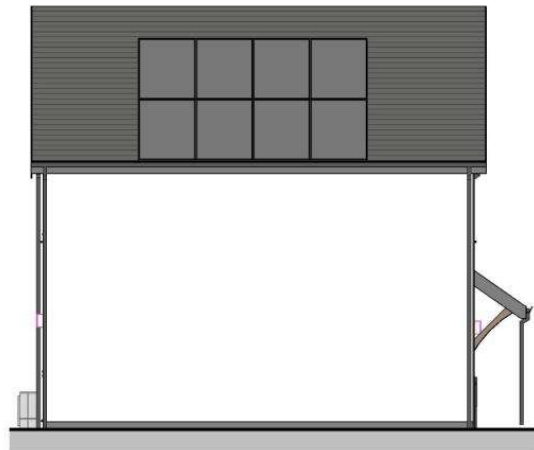

SIDE ELEVATION

SCALE: 1 : 100



VISUAL SCALE 1:100 @ A3

REV	DESCRIPTION	DATE	BY

THIS DRAWING IS THE COPYRIGHT OF AINSLEY GOMMON ARCHITECTS. CHECK ALL DIMENSIONS ON SITE. DISCREPANCIES TO BE NOTIFIED TO ARCHITECT. ELEMENTS OF STRUCTURE SHOWN ARE INDICATIVE AND FOR GUIDANCE. FINAL DESIGN TO BE AS STRUCTURAL ENGINEERS DETAILS AND SPECIFICATION.

PROJECT
TAI LON, NEFYN
for WILLIAMS HOMES
(BALA)

DRAWING TITLE
5P3B HOUSE FRONT GABLE
(HANDED)

SCALE
1 : 100 @ A3

DATE
24/11/15

DRAWN
GT

CHECKED
SV

DRAWING
STATUS
PLANNING

JOB No
C1152

DRAWING No
073

REVISION

AG | **A** AINSLEY GOMMON ARCHITECTS

THE OLD POLICE STATION, 15 GLOYNEL WAY, HAWARDEN, QWS 39BS
Tel: 01446 357 100 | www.ainsleygommonarchitects.co.uk | www.agarchitects.co.uk
Ainsley Gommon Architects Ltd. Registered in England & Wales No.4187948
Registered Office: 1 Prince Street, Hamilton Square, 80 Lenthall CH41 6JH

PRINTED: 21/11/2024 09:41:44

A3

Area Schedule (GIA) 5P3B SE

Level	Area
FIRST FLOOR	46.58 m ²
GROUND FLOOR	46.58 m ²
	93.17 m ²

A	ECOLOGY FEATURES ADDED & POSTS TO CANOPY ADDED	21/11/24	GT
REV	DESCRIPTION	DATE	BY

THIS DRAWING IS THE COPYRIGHT OF AINSLEY GOMMON ARCHITECTS. CHECK ALL DIMENSIONS ON SITE. DISCREPANCIES TO BE NOTIFIED TO ARCHITECT. ELEMENTS OF STRUCTURE SHOWN ARE INDICATIVE AND FOR GUIDANCE. FINAL DESIGN TO BE AS STRUCTURAL ENGINEERS DETAILS AND SPECIFICATION.

PROJECT
TAI LON, NEFYN
for WILLIAMS HOMES
(BALA)

DRAWING TITLE
5P3B SIDE ENTRY


SCALE	DATE	DRAWN	CHECKED
1 : 100 @A3	24/10/04	OR	SV
DRAWING STATUS	PLANNING		
JOB No	DRAWING No	REVISION	
C1152	075	A	

AG **A** **AINSLEY GOMMON ARCHITECTS**
THE OLD POLICE STATION, 15 GYLLNE WAY, MAHARADDEN, ONS 395
Tel: 01446 337 100 | info@agarchitects.co.uk | www.agarchitects.co.uk
Ainsley Gommon Architects Ltd. Registered in England & Wales No.4887948
Registered Offices: 1 Prince Street, Hamilton Square, 80 Leith Road, CH41 6JH

PRINTED: 21/11/2024 10:09:31


Cynllunio

Derbyn - 19/12/2024

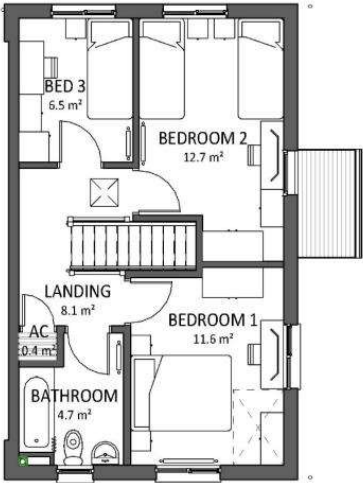


FIRST FLOOR PLAN

SCALE: 1 : 100

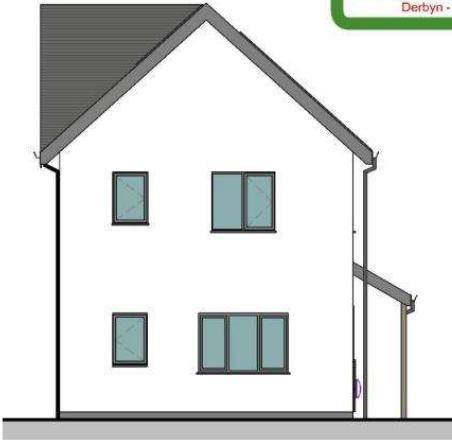


FRONT ELEVATION

SCALE: 1 : 100

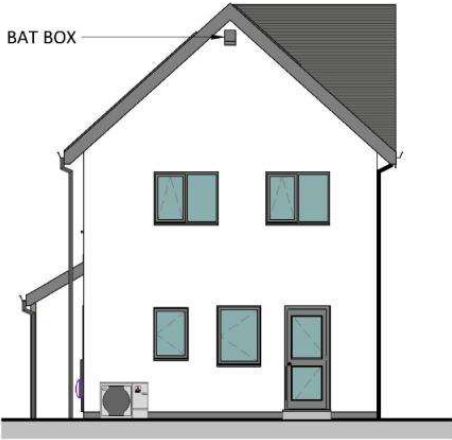

REAR ELEVATION

SCALE: 1 : 100

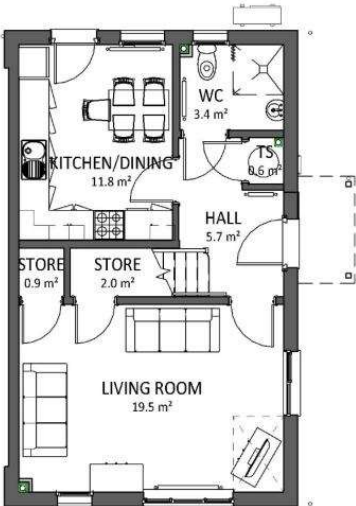

GROUND FLOOR PLAN

SCALE: 1 : 100




SIDE ELEVATION - ENTRANCE

SCALE: 1 : 100



VISUAL SCALE 1:100 @ A3

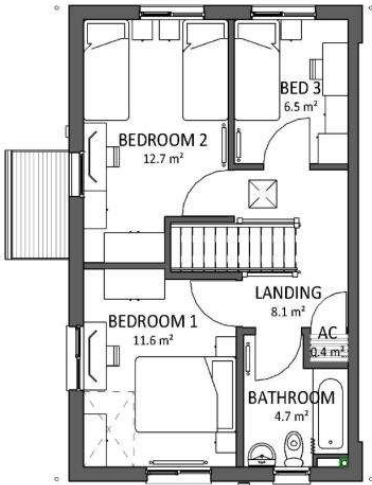


FIRST FLOOR PLAN

SCALE: 1 : 100



FRONT ELEVATION

SCALE: 1 : 100

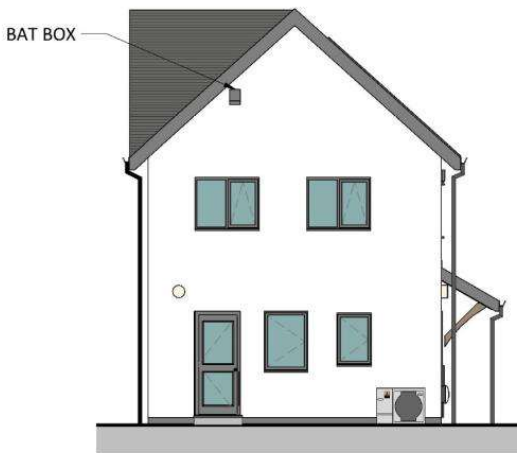

REAR ELEVATION

SCALE: 1 : 100



GROUND FLOOR PLAN

SCALE: 1 : 100



SIDE ELEVATION - ENTRANCE

SCALE: 1 : 100

Area Schedule (GIA) 5P3B SE	
Level	Area
FIRST FLOOR	46.58 m ²
GROUND FLOOR	46.58 m ²
	93.17 m ²

REV	DESCRIPTION	DATE	BY
A	ECOLOGY FEATURES ADDED	21/11/24	GT

THIS DRAWING IS THE COPYRIGHT OF AINSLEY GOMMON ARCHITECTS. CHECK ALL DIMENSIONS ON SITE. DISCREPANCIES TO BE NOTIFIED TO ARCHITECT. ELEMENTS OF STRUCTURE SHOWN ARE INDICATIVE AND FOR GUIDANCE. FINAL DESIGN TO BE AS STRUCTURAL ENGINEERS DETAILS AND SPECIFICATION.


PROJECT
TAI LON, NEFY
for WILLIAMS HOMES
(BALA)

DRAWING TITLE
5P3B SIDE ENTRY (HANDED)


SCALE	DATE	DRAWN	CHECKED
1 : 100 @ A3	24/10/04	OR	SV
DRAWING STATUS			
PLANNING			
JOB No	DRAWING No	REVISION	
C1152	076	A	

AG AINSLEY GOMMON ARCHITECTS
THE OLD POLICE STATION, 15 GYLLNE WAY, HAWKSDEN, OXFORDS
Tel: 01494 337 100 | www.ainsleygommon.co.uk | www.agarchitects.co.uk
Ainsley Gommon Architects Ltd. Registered in England & Wales No. 4187948
Registered Office: 1 Prince Street, Hamilton Square, 80 Leith Road, CH41 6JH

PRINTED: 21/11/2024 09:43:39

 

VISUAL SCALE 1:100 @ A3

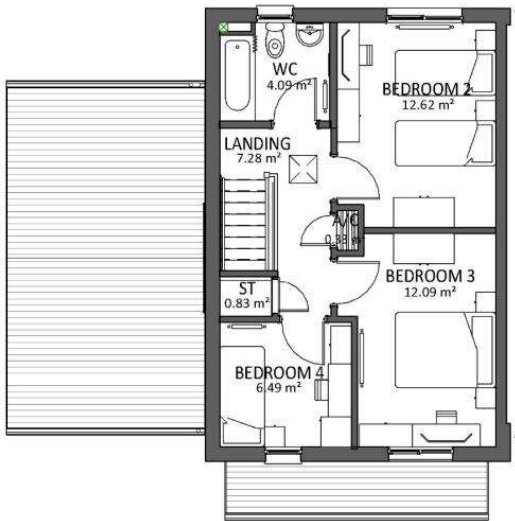

FIRST FLOOR PLAN

SCALE: 1 : 100



FRONT ELEVATION

SCALE: 1 : 100




GABLE ELEVATION

SCALE: 1 : 100

Plot #1


Area Schedule (GIA) 7P4B

Level	Area
FIRST	46.23 m ²
GROUND	68.80 m ²
	115.03 m ²

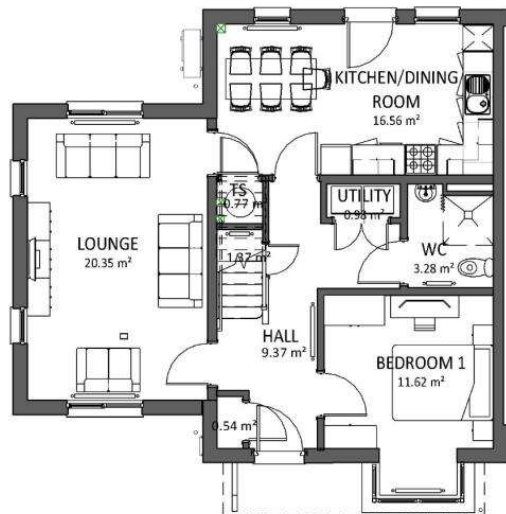

GROUND FLOOR PLAN

SCALE: 1 : 100

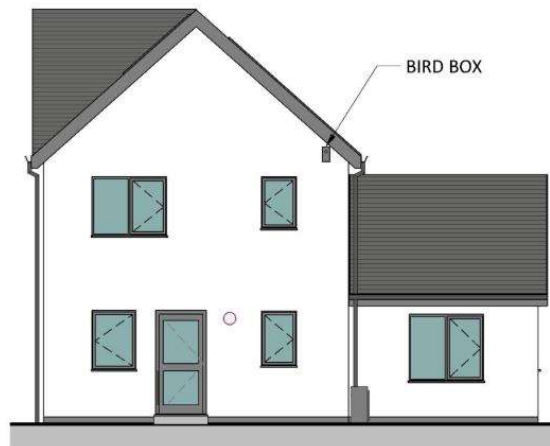

REAR ELEVATION

SCALE: 1 : 100



SIDE ELEVATION

SCALE: 1 : 100



VISUAL SCALE 1:100 @ A3

REV	DESCRIPTION	DATE	BY
A	ECOLOGY FEATURES ADDED	21/11/24	GT

THIS DRAWING IS THE COPYRIGHT OF AINSLEY GOMMON ARCHITECTS. CHECK ALL DIMENSIONS ON SITE. DISCREPANCIES TO BE NOTIFIED TO ARCHITECT. ELEMENTS OF STRUCTURE SHOWN ARE INDICATIVE AND FOR GUIDANCE. FINAL DESIGN TO BE AS STRUCTURAL ENGINEERS DETAILS AND SPECIFICATION.

PROJECT
TAI LON, NEFYN
for WILLIAMS HOMES
(BALA)

DRAWING TITLE
7P4B HOUSE FRONT GABLE

SCALE	DATE	DRAWN	CHECKED
1 : 100 @ A3	24/10/04	OR	SV

DRAWING STATUS
PLANNING

JOB No	DRAWING No	REVISION
C1152	080	A

AG AINSLEY GOMMON ARCHITECTS

THE OLD POLICE STATION, 15 GLOUCESTER WAY, HAWKSDEN, CV3 9HS
Tel: 01454 337 100 | www.ainsleygommon.co.uk | www.agarchitects.co.uk
Ainsley Gommon Architects Ltd. Registered in England & Wales No. 4887948
Registered Offices: 1 Prince Street, Hamilton Square, 80 Leith Hill, CH41 6JH

PRINTED: 21/11/2024 09:45:47

A3





