


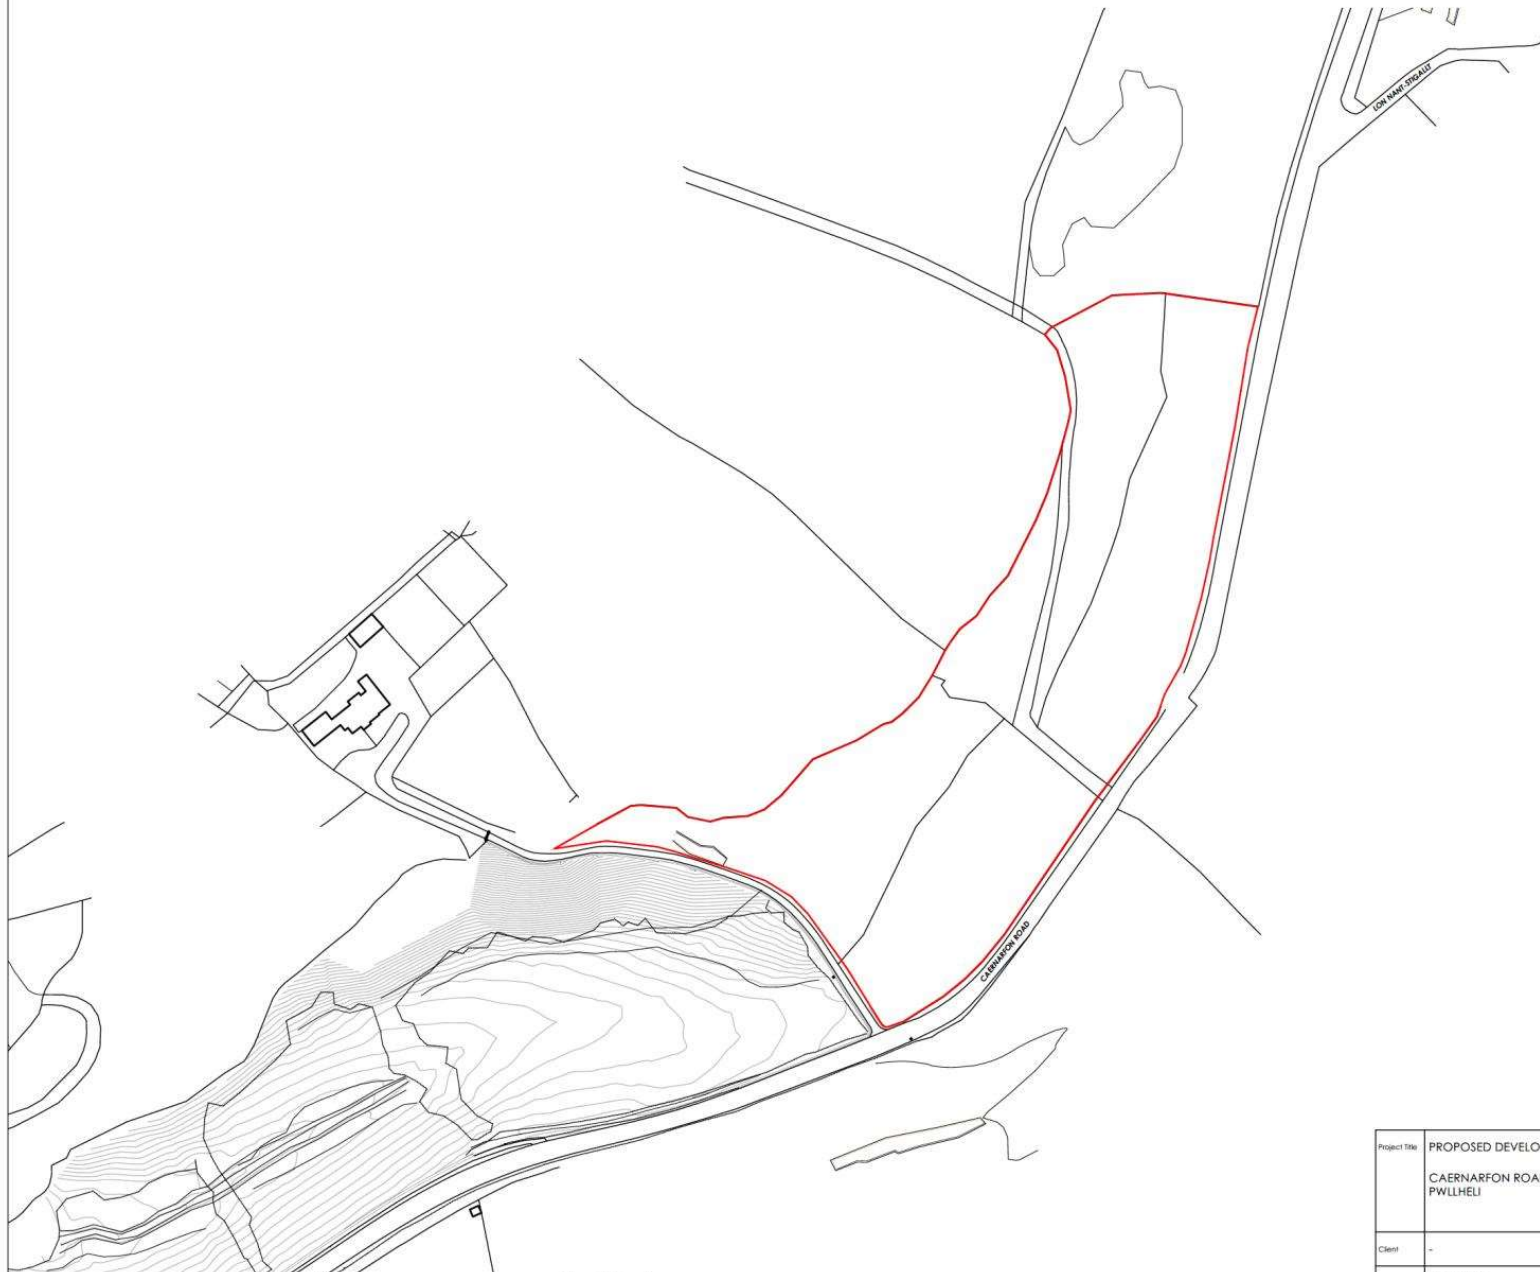

Location Plan
Scale 1:1250 @ A2



CAD file reference CAD FILE REFERENCE



Total Site Area
21,976m² / 5.43 Acres

Project Title	PROPOSED DEVELOPMENT				
	CAERNARFON ROAD PWLLHELI				
Client	-				
Status	PLANNING				
Scale	1:1250	Drawing Size	A2		
Date	MAR 23	Drawn By	JA	Checked	MS

Rev	Date	Description	Rev	By	CHK'd By
Drawing Title LOCATION PLAN					
Job/Dwg No 2669NES/2-100			Rev	-	
☐ 2 St. Johns North, Walskells, WPI 3GA t: 01924 291800 ☒ Carvers Warehouse, 77 Dale Street, Manchester, M1 2HG t: 0161 2388555 ☐ The Old Rectory, 79 High Street, Newport Pagnell, MK16 8AB t: 01908 211577 ☐ 101 London Road, Reading, RG1 5BT t: 0118 9567100 ☐ 10 Great Court, 31 Christophers Place, London, W1U 1JJ t: 0207 4091215					



THE
HARRIS
PARTNERSHIP

ARCHITECTS

www.harrispartnership.com





Cynllun Diwygiedig
Amended Plan

DERBYN
Adran Cynllunio 01-11-2023

The table below shows the results of the analysis of the data collected from the 100 students who participated in the study. The table shows the mean scores for each group of students on the different variables measured. The results show that the students in the experimental group performed significantly better than the students in the control group on all the variables measured.

Variable	Control Group (Mean)	Experimental Group (Mean)
Mathematics	65.5	78.5
Science	68.5	82.5
Language	72.5	85.5
History	75.5	88.5
Physical Education	78.5	91.5
Art	81.5	94.5
Music	84.5	97.5
Health	87.5	100.0
Environmental Studies	90.5	100.0
Information Technology	93.5	100.0
Foreign Languages	96.5	100.0
Other	99.5	100.0



DRAWING KEY

Site Boundary
21,549m² / 5.32 Acres

Existing Levels	19.68
-----------------	-------

Proposed Levels	+20.750
-----------------	---------

Existing Trees Retained

Trees To Be Removed



**THE
HARRIS
PARTNERSHIP**

ARCHITECTS
www.harrispartners.com

WASHINGTON, D.C. 20004-3942
3100 Wisconsin Avenue, N.W.
(202) 331-1000
Fax: (202) 331-1000
E-mail: info@harrispartners.com

NEW YORK, N.Y. 10017-1000
600 Madison Avenue
(212) 691-1000
Fax: (212) 691-1000
E-mail: info@harrispartners.com

LOS ANGELES, CA 90017-1000
1100 Wilshire Boulevard
(310) 551-1000
Fax: (310) 551-1000
E-mail: info@harrispartners.com

51

PROPOSED DEVELOPMENT

CAERNARFON ROAD
PWLLEU

Drawing Title
PROPOSED SITE PLAN

Urban	Created	Index (A)	Profit	Cost
A	MS	1:500	\$0	09/7
Drawing Date			Rev	IMP Super/V
PLANNING			B	266

Patient No.	Originator	Sex	Age	Time	Grade	Number
2669	THPM	XX	XX	DR	A	0126



