



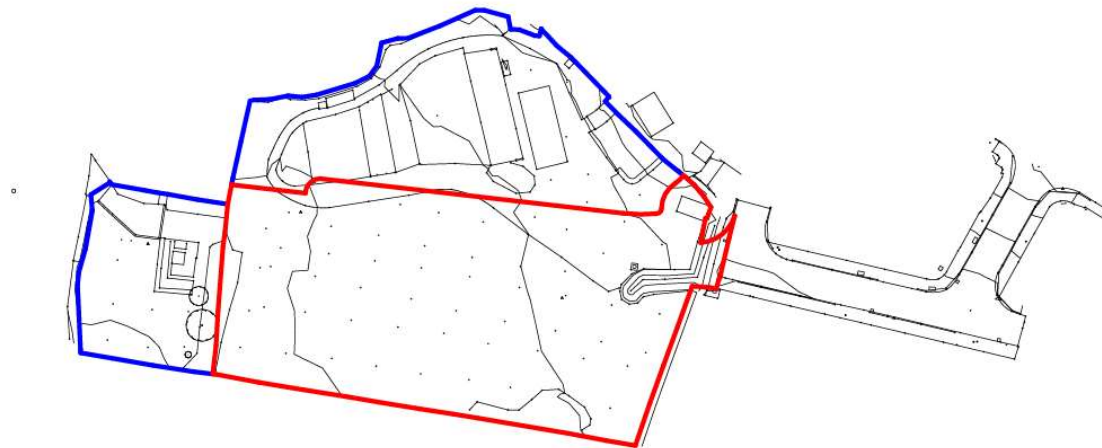

LOCATION PLAN

SCALE: 1 : 1000

PRINTED:	07/01/2025 12:38:01
REV. DESCRIPTION:	DATE BY CHK:
P1 PLANNING SET	07/01/2025 ME SD

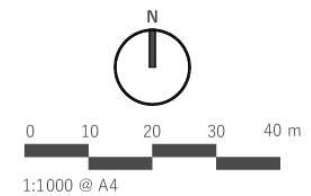

www.saer.wales | 01492 472478 | studio@saer.wales

THIS DRAWING IS COPYRIGHT OF SAER ARCHITECTS LIMITED. CHECK ALL DIMENSIONS ON SITE. DISCREPANCIES TO BE NOTIFIED TO ARCHITECT. ELEMENTS OF STRUCTURE SHOWN ARE INDICATIVE AND FOR GUIDANCE. FINAL DESIGN TO STRUCTURAL ENGINEERS DETAILS AND SPECIFICATION.

PROJECT:
**MAES LLWYD,
LLANYSTUMDWY**
CLIENT:
CYNGOR GWYNEDD

DRAWING TITLE:
LOCATION PLAN

PURPOSE OF ISSUE: PLANNING	STATUS: S3
DRAWING No: MLL-SAL-01-ZZ-DR-A-0001	PROJECT No: P1280
SCALE: 1 : 1000@A4	REVISION: P1

Hen Erddi


Gerddi Singrig

Bodwan

Tabernacle

The Feathers
(PH)

Cynllunio
12.03.25

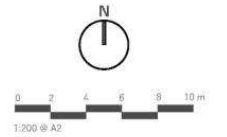

sa saer architects

www.saer-architects.co.uk | 01492 472476 | studio@saer-architects.co.uk

THIS DRAWING IS SUPPLIED ON THE UNDERSTANDING THAT THE CLIENT HAS ACCEPTED THE DESIGN AND CONSTRUCTION OF THE PROPOSED DEVELOPMENT AND IS NOT BEING USED FOR ANY OTHER PURPOSES. THE CLIENT IS RESPONSIBLE FOR OBTAINING ALL NECESSARY CONSENTS AND APPROVALS FROM THE APPROPRIATE AUTHORITIES.

PROJECT:
MAES LLWYD,
LLANYSTUMDWY
CLIENT:
CYNGOR GWYNEDD

DRAWING TITLE:
EXISTING SITE PLAN

DRAWING STATUS FOR COMMENTS	STATUS
MLL-SAL-01-ZZ-DR-A-0002	S3
DRAWING No:	PROJECT No:
MLL-SAL-01-ZZ-DR-A-0002	P1280
SCALE	REVISION
1 : 200 @ A2	P2

MITIGATION MEASURES HEDGEHOGS


- Any boundaries between gardens on site must be hedgehog permeable. Installing hedgehog gates in the form of a 13cm x 13cm hole in each section of fence. If hedgehog gates are used, a sign must be installed above each gate instructing residents not to block access.

BATS

- There will be no exterior lighting on the south elevations of the building facing towards the neighbouring treeline hedge row.
- In the case of any exterior lighting the illumination used will be LEDs.
- The illumination will all be directional and downward facing which is easily chased when using LEDs. There must be no upward illumination.
- All luminaires will lack any UV component.
- Luminaires with a 'warm white' spectrum should be used, (ideally <2700 kelvin) to reduce blue light component.
- Luminaires should feature peak wavelengths higher than 550nm to avoid the light component disturbing bats.
- The primary aim of any lighting scheme must be to ensure no light levels higher than 0.5 Lux than 1 metre of any boundary features.



REV	DESCRIPTION	DATE	BY	CHK
P1	UPDATES FOLLOWING CLIENT COMMENTS	25/04/2024	ME	SD
P2	ISSUED FOR CLIENT COMMENTS	21/05/2024	ME	GU
P3	UPDATES FOLLOWING CLIENT COMMENTS	29/05/2024	ME	SD
P4	UPDATES FOLLOWING HIGHWAYS COMMENTS	09/06/2024	ME	SD
P5	DRAFT CAD	12/06/2024	ME	SD
P6	EXISTING ALLOTMENT FENCE SHOWN	14/06/2024	ME	SD
P7	SITE PLAN UPDATED	29/06/2024	ME	SD
P8	UPDATES FOLLOWING CLIENT COMMENTS	19/09/2024	ME	GU
P9	UPDATES FOLLOWING TREE SURVEY	03/10/2024	ME	SD
P10	PLANNING SET	20/10/2024	ME	SD
P11	ADDITIONAL TREES ADDED FOLLOWING CLIENT COMMENTS	01/11/2024	ME	SD
P12	TREES REMOVED TO CLUT DRAINAGE	22/11/2024	ME	SD
P13	WPA REQUESTED	25/11/2024	ME	SD
P14	PLANNING SET	01/01/2025	ME	SD

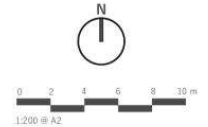


sa saer architects
www.saer.wales | 01492 472478 | studio@saer.wales

PROJECT:
MAES LLWYD,
LLANYSTUMDWY
CLIENT:
CYNGOR GWYNEDD


DRAWING TITLE:
PROPOSED SITE PLAN /
CYNLLUN SAFLE
ARFAETHEDIG

DRAWING STATUS: PLANNING	STATUS: S3
DRAWING NO: MLL-SAL-01-ZZ-DR-A-0003	PROJECT NO: P1280
SCALE: 1:200@A2	REVISION: P14

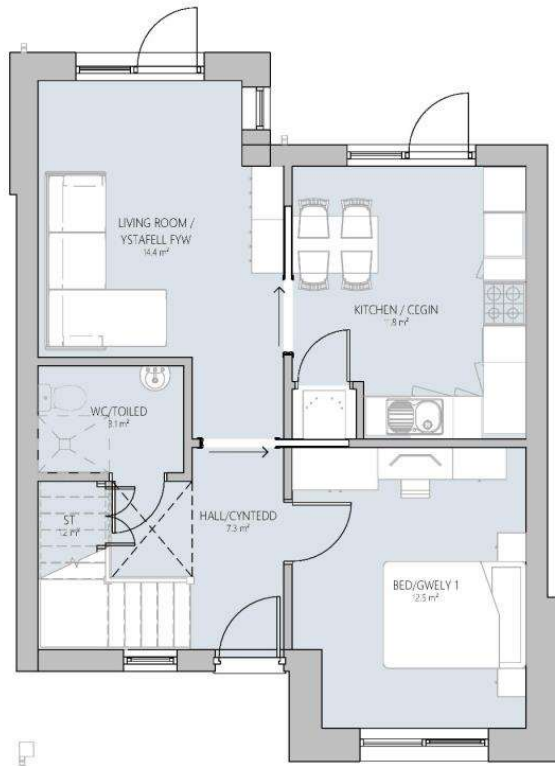

4P2B GROUND FLOOR

SCALE: 1:50

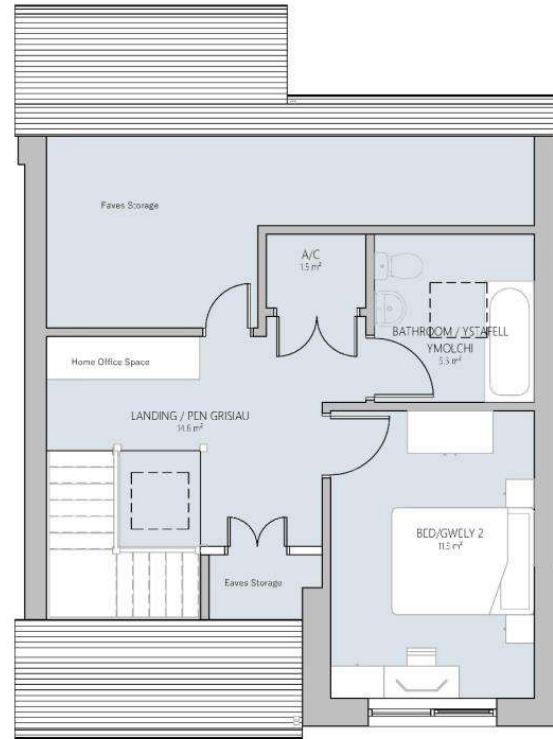


4P2B FIRST FLOOR

SCALE: 1:50

4P2B REQ AREA: 83m²		
FF	32.2m²	
GF	53m²	
TOTAL	85m²	

REVISIONS				
NO	DESCRIPTION	DATE	BY	CHEK
P1	UPDATED SET	20/08/2024	MR	SD
P2	UPDATES TO INTERNAL LAYOUT	20/08/2024	MR	SD
P3	PLANNING SET	20/08/2024	MR	SD
P4	PLANNING SET	20/08/2024	MR	SD

PROPOSED MATERIALS	
	OFF WHITE RENDER
	NATURAL STONE CLADDING OR PAINTALISED SYSTEM SUCH AS TIFR
	TIMBER CLADDING
	DORMER DARK GREY CLADDING METAL/CEMENT BOARD
	TIL F OR SI ATF ROOF

 

www.saer.wales | 01492 472478 | studio@saer.wales

THIS DRAWING IS SUPPLEMENT OF SAER ARCHITECTS LIMITED. CHECK ALL DIMENSIONS ON SITE. IT IS SUBMITTED TO BE ADAPTED TO ADAPT TO. ALL RIGHTS RESERVED. NO PART OF THIS DRAWING MAY BE REPRODUCED OR TRANSMITTED IN ANY FORM OR BY ANY MEANS, ELECTRONIC OR MECHANICAL, WITHOUT PERMISSION IN WRITING FROM SAER ARCHITECTS LIMITED.

PROJECT:
MAES LLWYD,
LLANYSTUMDWY
CLIENT:
CYNGOR GWYNEDD

DRAWING TITLE:
4P2B DORMER BUNGALOW
PLANS AND ELEVATIONS

DRAWING STATUS	STATUS
PLANNING	S3
DRAWING No:	PROJECT No:
MLL-SAL-02-ZZ-DR-A-0100	P1280
SCALE	REVISION
As indicated @ A2	P4




4P2B FRONT ELEVATION

SCALE: 1:100



4P2B REAR ELEVATION

SCALE: 1:100

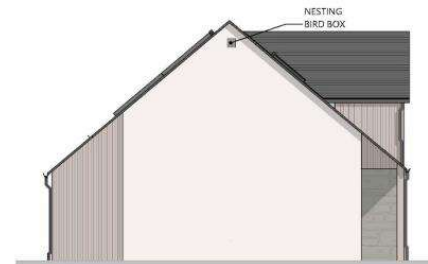

4P2B SIDE ELEVATION

SCALE: 1:100



4P2B SIDE ELEVATION

SCALE: 1:100

SECOND FLOOR

Bedroom Y 3
13 sq ft

Bedroom Y 2
13 sq ft

Bedroom Y 1
13 sq ft

Bathroom / Vestibule
5.5 sq ft

Kitchen

Living Area

Landing / Pen Gravel
10.5 sq ft

Stairs

Window

Scale: 1" = 4'

A stylized illustration of a two-story house. The house has a dark grey roof with a chimney on the right side. The main body of the house is light grey, and the upper part is a darker grey. There are several windows: a small square window on the roof, a large rectangular window on the left side of the ground floor, a small square window above it, a green door in the center, and two large rectangular windows on the right side. The house is set against a plain white background.

A simple line drawing of a house with a gabled roof, a chimney, and a stone-textured lower section.

A diagram of a house with a chimney and a roof ridge labeled 'RIDGE ROOF'.

GARAGE
8.0 m²

**LIVING ROOM /
DINING ROOM**
17.6 m²

KITCHEN / DINING
10.2 m²

BEDROOM
10.1 m²

BATHROOM
3.1 m²

HALLWAY
2.2 m²

GF

TO

BEDROOMLY 4
14.0m²

LIVING ROOM /
15.4m²

KITCHEN / DINING
13.0m²

BEDROOMLY 1
10.0m²

BEDROOMLY 3
13.0m²

HALL
12.0m²

BATHROOM
5.0m²

WC
2.0m²

STAIRS

7P4B REQ AREA: 114m ²	
FF	40m ²
GF	73m ²
TOTAL	113m ²

PROPOSED E & N E R C S.

OFF-WHITE WARDROBE

ALUMINIUM ALLOY SHOE CLOSET
ON ENLARGED SYSTEM (SUCH
AS TUB)

TIMBER CLADDING

DORMER SHINGLES CLADDING
METALLICALLY FINISHED

TR - C 4 ATP - ROOF

0 1 2 3 4 5 6m

CLIMAX 101

sa saer architects

main office: 01642 404741 | studio@saer.co.uk

DESIGNED BY CONTRACTOR OF THE PROJECT: CYNIGOR GWYNEDD
AND DEVELOPED BY: THE ARCHITECTS: SAER ARCHITECTS
CONSTRUCTION: 2008-2010. THE CLIENT: CYMRU GWYNEDD
FROM AGENCY: CYMRU GWYNEDD. THE PROJECT: CYMRU GWYNEDD.

PROJECT
MAES LLWYD,
LLANYSTMUDWY

OWNER
CYNGOR GWYNEDD

(GRANDIO: TREE)

5P3B DORMER GRANGE
BUNGALOW PLANS AND
ELEVATIONS


(GRANDIO: MAX VAL
PLANNING)

STRADA
S3

PROJECT NO.
P1280


As indicated on sheet

REVISION
P4

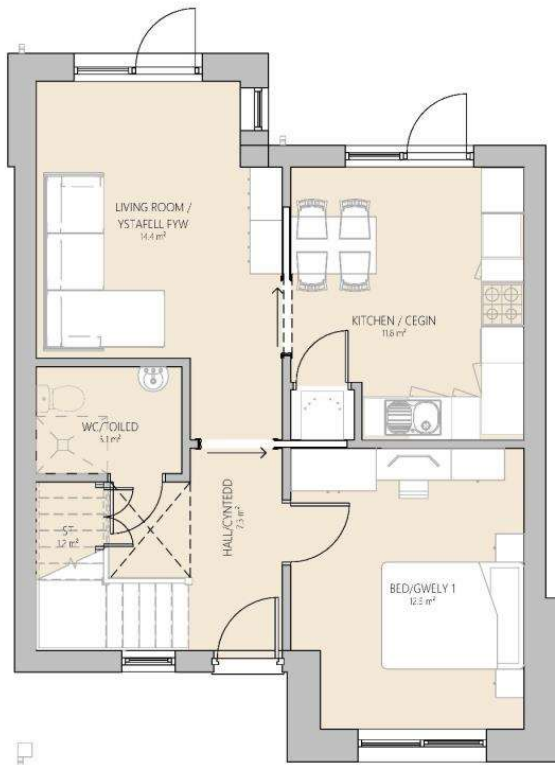

5P3B GROUND FLOOR

SCALE: 1:50

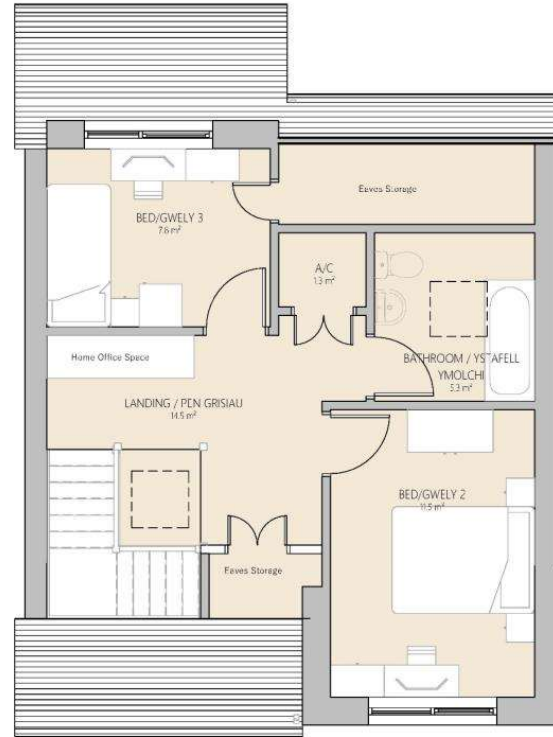


5P3B FIRST FLOOR

SCALE: 1:50

5P3B REQ AREA:93m²	
FF	40m²
GF	53m²
TOTAL	93m²

REV	DESCRIPTION	DATE	BY	CHEK
P1	UPDATES SET	20/06/2024	MR	SD
P2	UPDATES TO MATERIALS LAYOUT	20/06/2024	MR	SD
P3	PLANNING SET	20/06/2024	MR	SD
P4	PLANNING SET	20/06/2024	MR	SD

PROPOSED MATERIALS	
	OFF WHITE RENDER
	NATURAL STONE CLADDING OR PANALISED SYSTEM SUCH AS TIER
	TIMBER CLADDING
	DORMER DARK GREY CLADDING METAL/CEMENT BOARD
	TILE OR SLATE ROOF

 

sa saer architects
www.saer.wales | 01492 472478 | studio@saer.wales

THIS DRAWING IS SUPPLEMENT OF SAER ARCHITECTS LIMITED. CHECK ALL DIMENSIONS ON SITE. IT IS ADVISED TO BE ADVISED TO ADJUST. ALL RIGHTS IN THIS DRAWING ARE RESERVED AND NO PART OF THIS DRAWING SHALL BE REPRODUCED OR TRANSMITTED IN ANY FORM OR BY ANY MEANS WITHOUT PERMISSION.

PROJECT:
**MAES LLWYD,
LLANYSTUMDWY**
CLIENT:
CYNGOR GWYNEDD

DRAWING TITLE:
**5P3B DORMER BUNGALOW
PLANS AND ELEVATIONS**

DRAWING STATUS	STATUS
PLANNING	S3
DRAWING No: MLL-SAL-02-ZZ-DR-A-0101	PROJECT No: P1280
SCALE: As indicated@A2	REVISION: P4



5P3B FRONT ELEVATION

SCALE: 1:100




5P3B REAR ELEVATION

SCALE: 1:100



5P3B SIDE ELEVATION

SCALE: 1:100

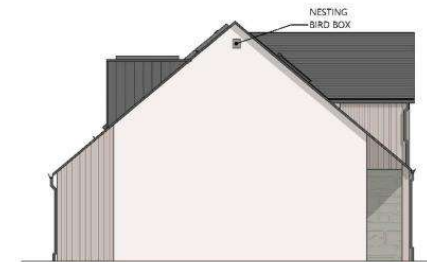

5P3B SIDE ELEVATION

SCALE: 1:100

PRINTED:		01/03/2025 12:45:08	
REV.	DESCRIPTION	DATE	BY / CHK
P1	ISSUED FOR CLIENT COMMENTS	21/05/2024	ME / GJ
P2	UPDATED FOLLOWING CLIENT COMMENTS	26/05/2024	ME / SD
P3	UPDATED FOLLOWING TREE SURVEY 03/10/2024	04/10/2024	ME / SD
P4	PLANNING SET	21/10/2024	ME / SD
P5	FILES REMOVED TO SUIT DRAWING	22/11/2024	ME / SD
P6	PLANNING SET	05/01/2025	ME / SD



www.saer.wales | 01492 472478 | studio@saer.wales

THIS DRAWING IS COPYRIGHT OF SAER ARCHITECTS A LIMITED LIABILITY COMPANY INCORPORATED IN WALES. UNLESS OTHERWISE STATED, THIS DRAWING IS NOT TO BE USED FOR ANY OTHER PROJECT WITHOUT THE WRITTEN PERMISSION OF SAER ARCHITECTS. FINAL DESIGN TO BE DETERMINED BY THE CLIENT AND APPROVED BY THE LOCAL AUTHORITY.

PROJECT:
MAES LLWYD,
LLANYSTUMDWY
CLIENT:
CYNGOR GWYNEDD

DRAWING TITLE:
PROPOSED SITE 3D / 3D
ARFAETHEDIG

DRAWING STATUS: PLANNING STATUS: S3

DRAWING NO: MLL-SAL-01-ZZ-DR-A-0007 PROJECT NO: P1280

SCALE: @A2 REVISION: P6



