

Rhif y Cais / Application Number : C16/0310/46/LL

Cynllun lleoliad ar gyfer adnabod y safle yn unig. Dim i raddfa.
Location Plan for identification purposes only. Not to scale.





CYNGOR GWYNEDD
ADRAN RHEOLEIDDIO
2 9 MAW 2016
GWASANAETH CYNLLUNIO AC
AMGYLCHEDD
RHIF TRAC


Proposed extension to existing touring
caravan site,
at
'Pen Clawdd' Llangwnadl, Pwllheli,
Gwynedd LL53 8NW.
for
Mr. S. Roberts.

Location plan

Scale 1 : 1250

February 2016

Drg. No. 1602/pc/001

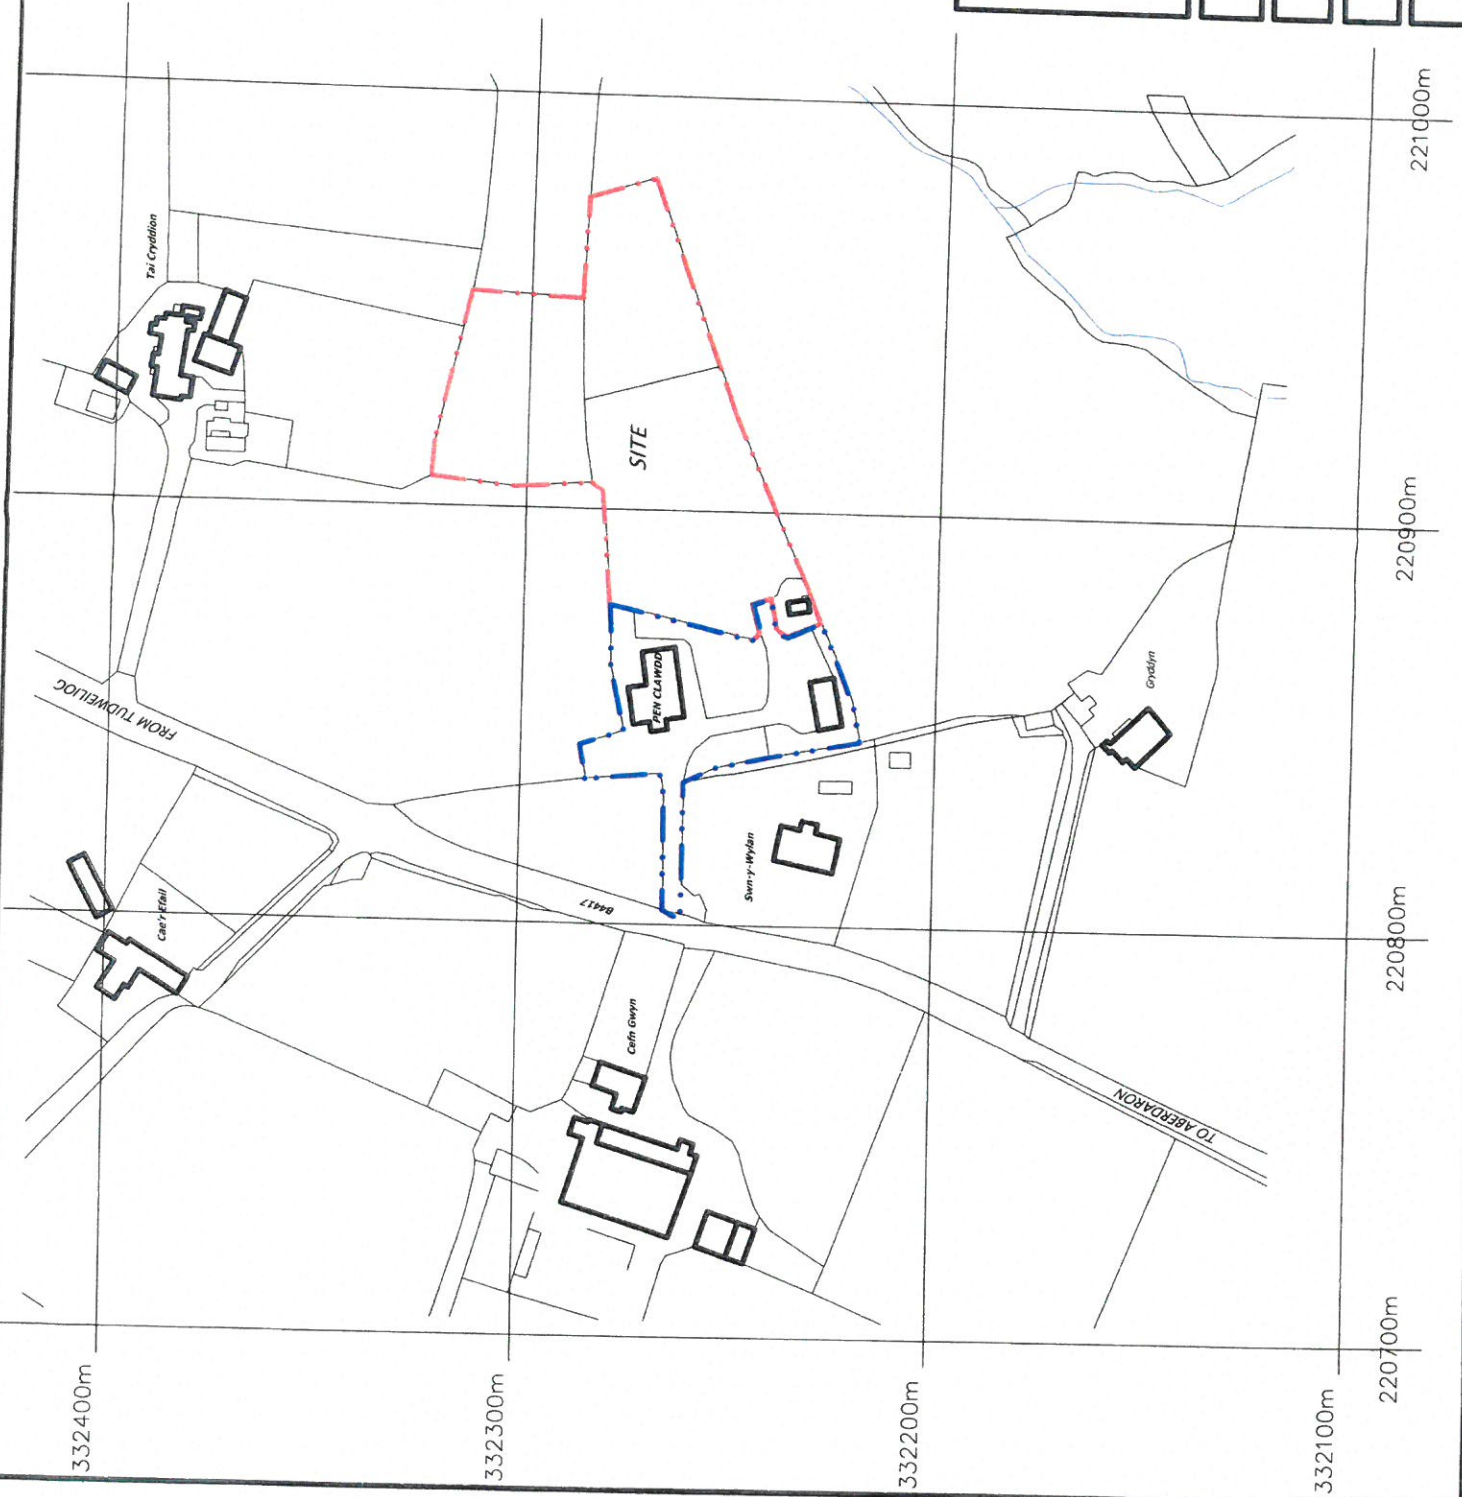

CYMRON GWYBODAETHO
 ADAM REEGLERDDO
 18 IFFR 218
 GWYBODAETHO LLEWELIAD AC
 ANEGLERDDO
 1877 TRAFALGAR



Proposed extension to existing touring caravan site, at 'Pen Clawdd' Llanywlad, Pwllheli, Gwynedd LL53 8NW, for Mr. S. Roberts.


Proposed site plan & toilet block layout

Scales 1 : 100 & 1 : 200

February 2016

Dr. No. 1602/pc/003

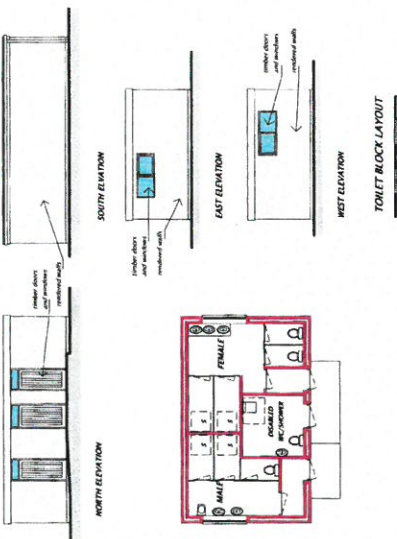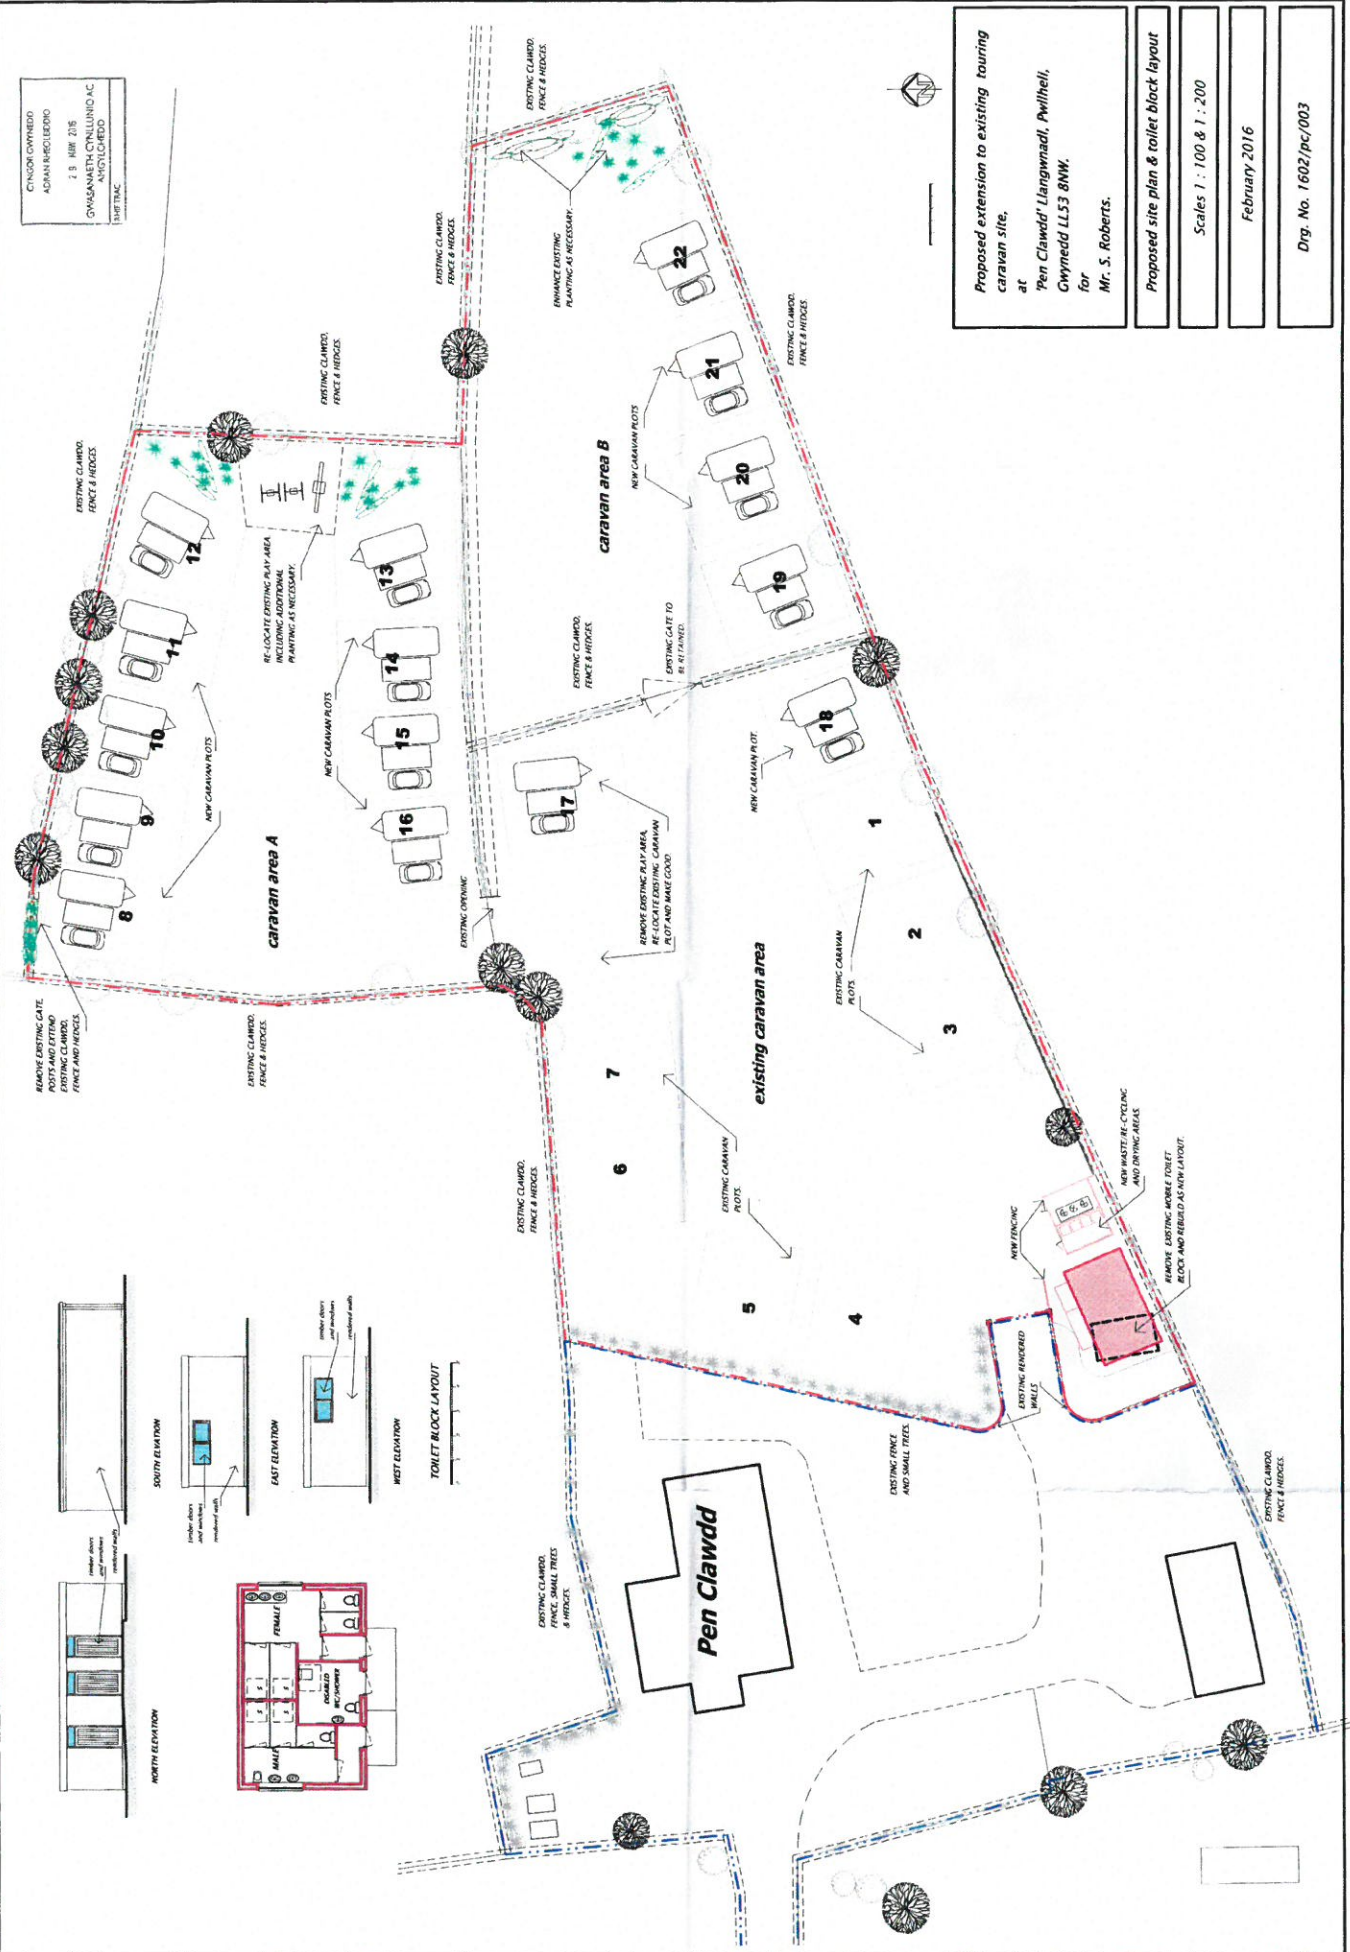

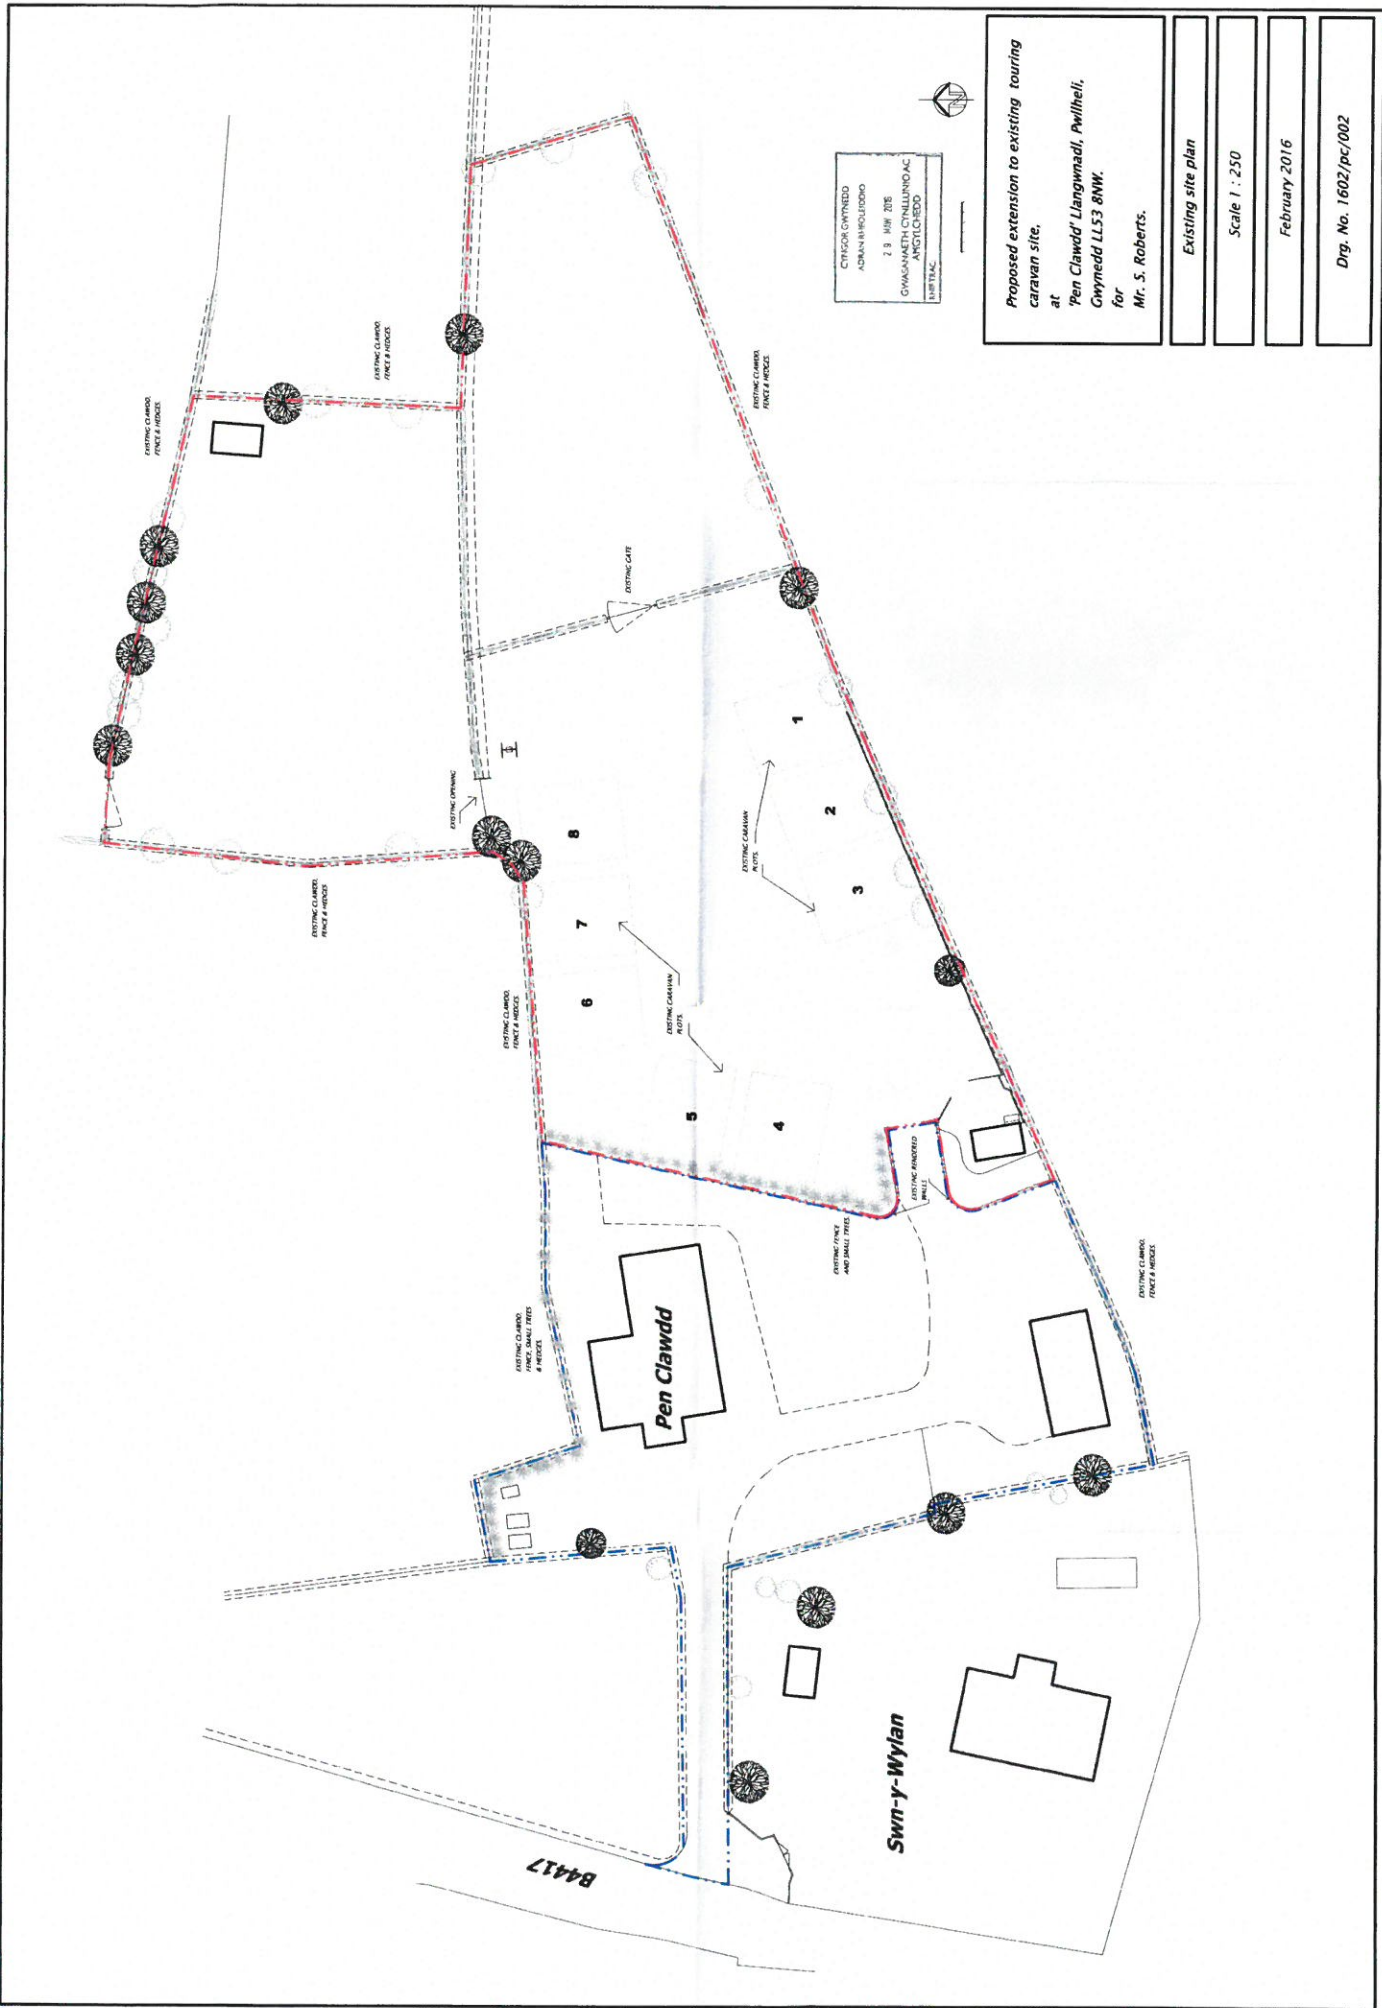

CYFROW GWYBRED
 ADRIAN IHWALDDO
 2 B, NEW ZOE
 GWYBARTH, CYWLLINDO, AC
 ANFOTL CHEDD
 NORTON, CAE

Proposed extension to existing touring
 caravan site,
 at
 'Pen Clawdd' Llangwmael, Pwllheli,
 Gwynedd LL53 8NW,
 for
 Mr. S. Roberts.

Existing site plan
Scale 1 : 250
February 2016
Dwg. No. 1602/pc/002