


C19/1215/40/EIA

Prif gynllun arfaethedig yn cynnwys dymchwel 56 o fflatiau, creu lleiniau newydd ar gyfer lleoli carafanau statig, llety tîm newydd, caffi traeth newydd gan gynnwys teras a man chwarae, amddiffynfeydd arfordirol newydd, adlinio ychydig ar Lwybr Arfordir Cymru Gyfan yn ogystal â thirlunio cysylltiedig, gwaith draenio, mynediad ac isadeiledd (cynlluniau diwygiedig)

Proposed masterplan comprising the demolition of 56 apartments, creation of new bases for the siting of static caravans, new team accommodation, new beach café including terrace and play area, new coastal defences, minor realignment of All Wales Coast Path as well as associated landscaping, drainage, access and infrastructure works (amended plans)

Hafan Y Mor Holiday Park, Pwllheli, LL53 6HX



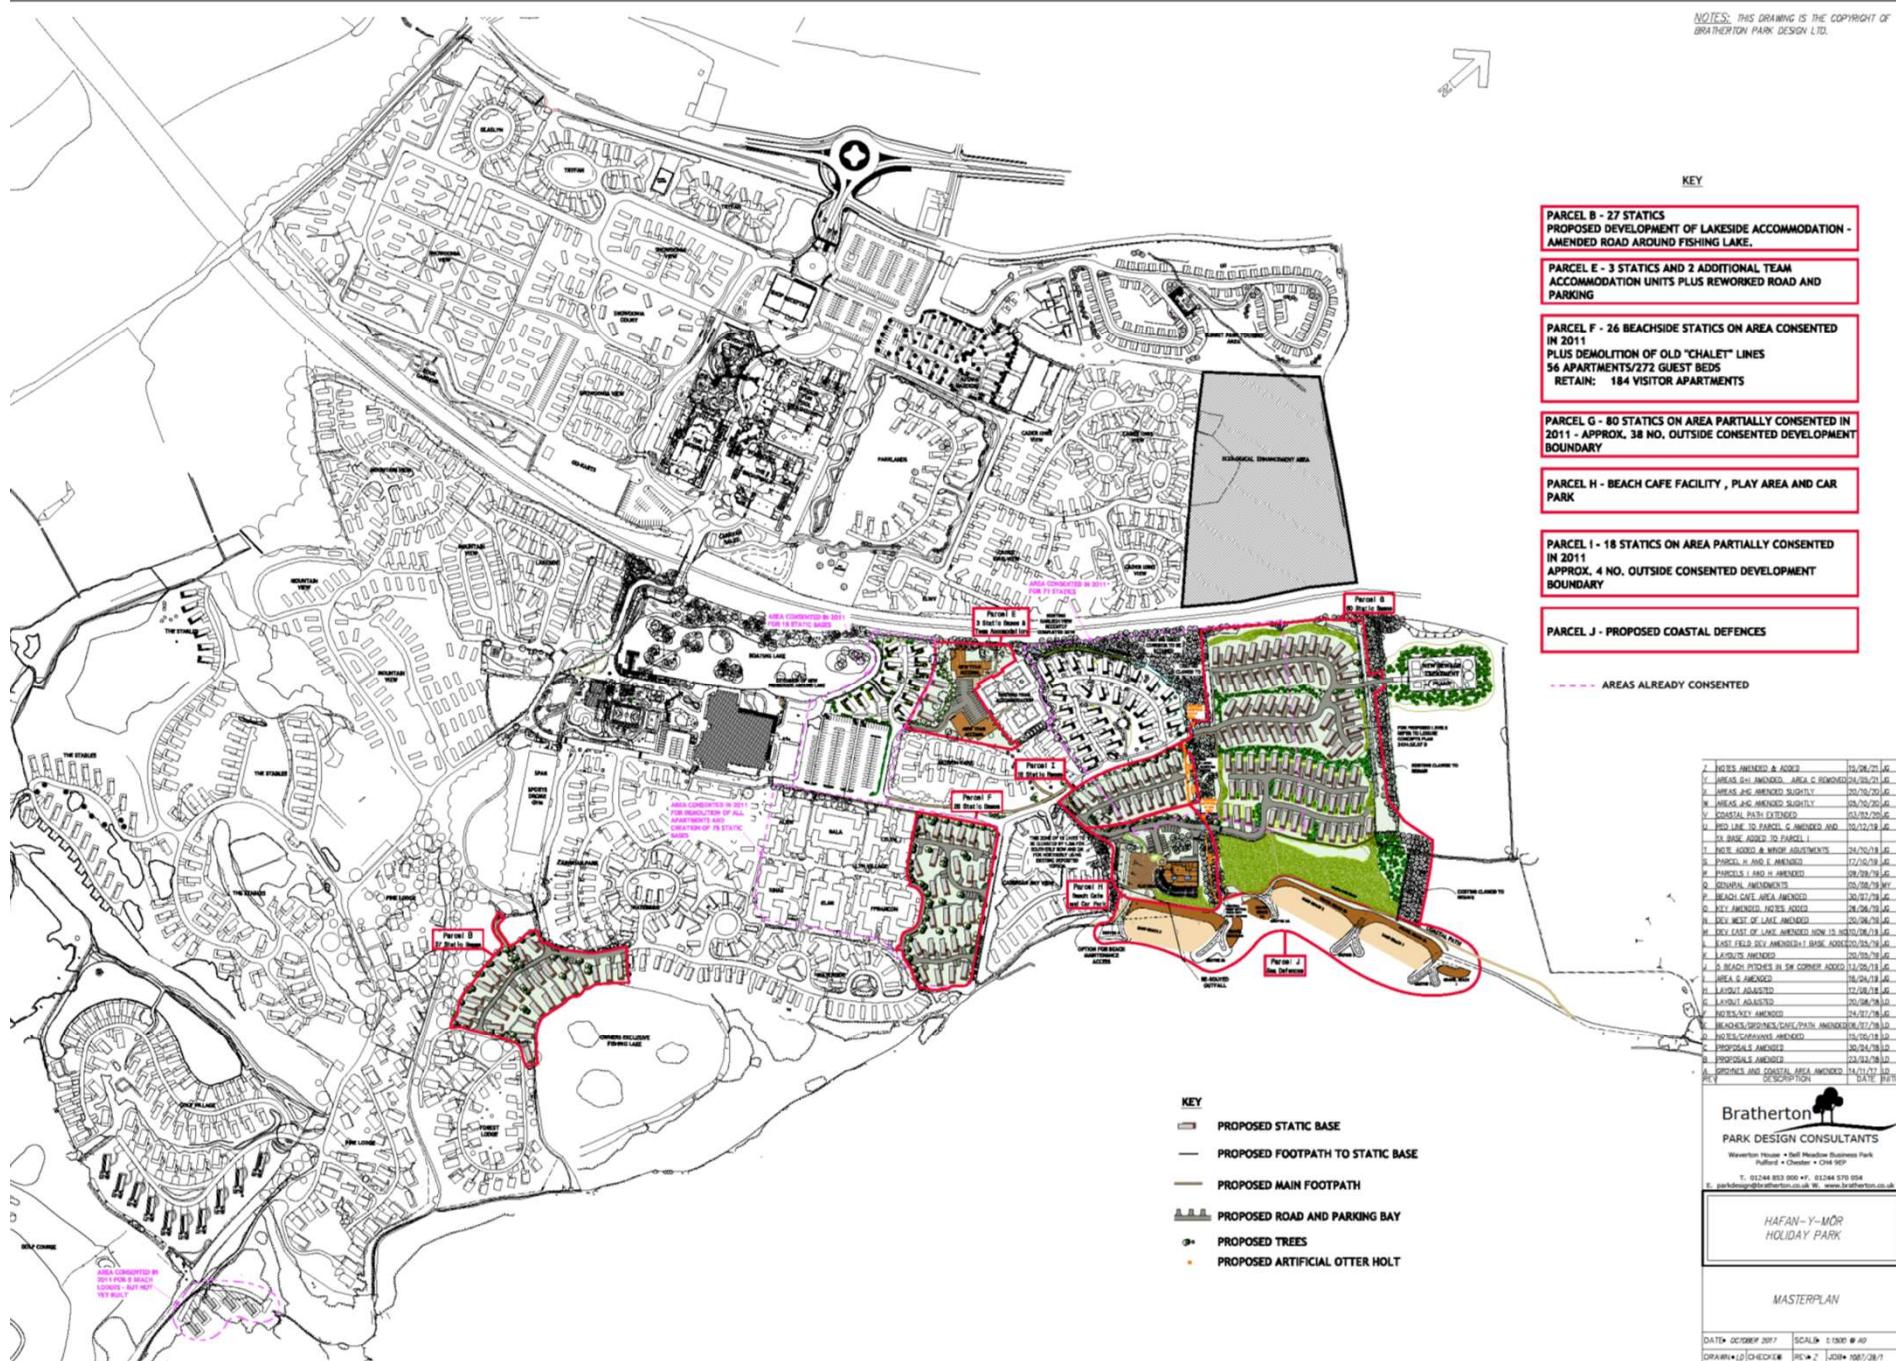

NOTES: THIS DRAWING IS THE COPYRIGHT OF
BRATHERTON PARK DESIGN LTD.





PLAN 2 - PLAN COMPARISON

ORIGINAL PLAN 2019




REVISED PLAN 2021





	Parcel boundaries	Yr
E	Parcels A-E added	12/06/21
D	Parcels E-H added	24/03/21
C	Parcels I-J added	14/03/18
B	Parcels H-I added	08/03/18
A	Parcels G-J added	08/03/18

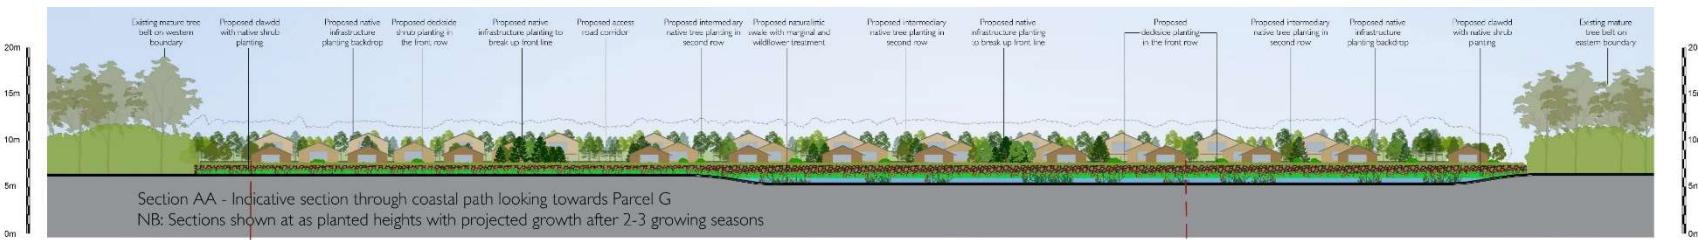

Cynllun Diwygiedig
Amended Plan

Cynllunio
as 23/06/2021

Insight to conceive
Expertise to realise....

Detailed Design
HAFAN Y MÔR
ELEVATIONS

Revisions | Initials Date



Landscape
Architects
& Environmental Consultants

Detailed Design
Hafan Y Môr
Elevations

Scale Drawn By

1:250 @ A1 TH

Date Checked

March 2021 SJL

Project Number Drawing Number

W2437 SE01

Revision

Annotations are not to be treated as final. All dimensions to be checked on site. Unrepresentative photographs may be taken to assist in the preparation of this drawing. Any discrepancy must be reported immediately to this office for definition before proceeding.

© All rights reserved





LEGEND



Insight to conceive
Expertise to realise....

SCALE: 1:500

HAFAN Y MOR PARCEL G and H

Structure and Tree Planting Species:

- Acer campestre
- Crataegus monogyna
- Corylus avellana
- Fagus sylvatica
- Prunus spinosa
- Betula pendula
- Alnus glutinosa
- Quercus robur
- Sorbus aucuparia
- Viburnum opulus
- Rosa canina
- Lonicera periclymenum
- Cornus sanguinea
- Salix caprea
- Salix cinerea


	Other - tall & robust	Tree	Shrub
E	Elm (var. Pendula)	T1	012321
F	Field Maple	T2	012322
G	Guelder Rose	T3	012323
H	Liquidambar (var. Stricta compacta)	T4	012324
I	Wych Elm (var. Acuminata)	T5	012325

ANDREW
DAVIS
Landscape
Architects
& Environmental Consultants

Hafan Y Mor Parcel G

Scale	Drawn By
1:500 @ A1	TH
Date	Checked
March 2021	SJL
Project Number	Drawing Number
W2437	SK05
Review	F

Johnes Partnership LLP
Landscape Architects & Environmental Consultants
100 St. Asaph Street, Liverpool, L1 9JG, UK
T +44 (0)151 226 0000 | E info@johnespartnership.co.uk

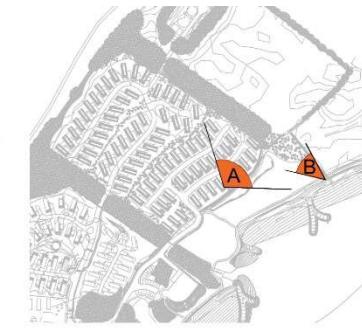

- Indicative Plant Species:
- Alnus glutinosa
 - Acer pseudoplatanus
 - Pinus sylvestris
 - Crataegus monogyna
 - Salix caprea
 - Betula pendula
 - Viburnum opulus
 - Corylus avellana
 - Sorbus intermedia
 - Sambucus nigra
 - Comus sanguinea

ANDREW DAVIS
Landscape
Architects
& Environmental Consultants

Detailed Design

Hafan Y Môr

Elevations

Scale	Drawn By
As shown	TH
Date	Checked
March 2021	SJL
Project Number	Drawing Number
W2437	SE02
Revision	

© Andrew Davis Landscape Architects Ltd
Information contained in this document is the copyright of Andrew Davis Landscape Architects Ltd.
This drawing is not to be copied. All dimensions are to be checked on site. Site specific, particular or unusual conditions must be reported immediately to this office for alteration before proceeding.
© All rights reserved

Insight to conceive
Expertise to realise....

Detailed Design

HAFAN Y MÔR

ELEVATIONS

VIEWS LOOKING TOWARDS THE APPLICATION SITE

PLATE I



VIEWPOINT 11 - VIEW FROM WALES COASTAL PATH LOOKING NORTH EAST




VIEWPOINT 13 - VIEW FROM WALES COASTAL PATH LOOKING SOUTH WEST






NOTES: THIS DRAWING IS THE COPYRIGHT OF BRATHERTON PARK DESIGN LTD.

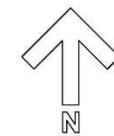


KEY

— BOUNDARY OF PARCEL


REV	DESCRIPTION	DATE	INITIALS
Bratherton PARK DESIGN CONSULTANTS Waverton House • Bell Meadow Business Park Pufford • Chester • CH14 9CP T: 01244 853 000 • F: 01244 570 054 E: parkdesign@bratherton.co.uk W: www.bratherton.co.uk			
HAFAN-Y-MOR HOLIDAY PARK - MASTERPLAN			
PARCEL E - 3 BASES FOR STATIC CARAVANS AND TEAM ACCOMMODATION EXISTING LAYOUT			
DATE: 09/10/19	SCALE: 1:500	0 A2	
DRAWN: JG	CHECKED:	REV:	JOB: 1087/39/4

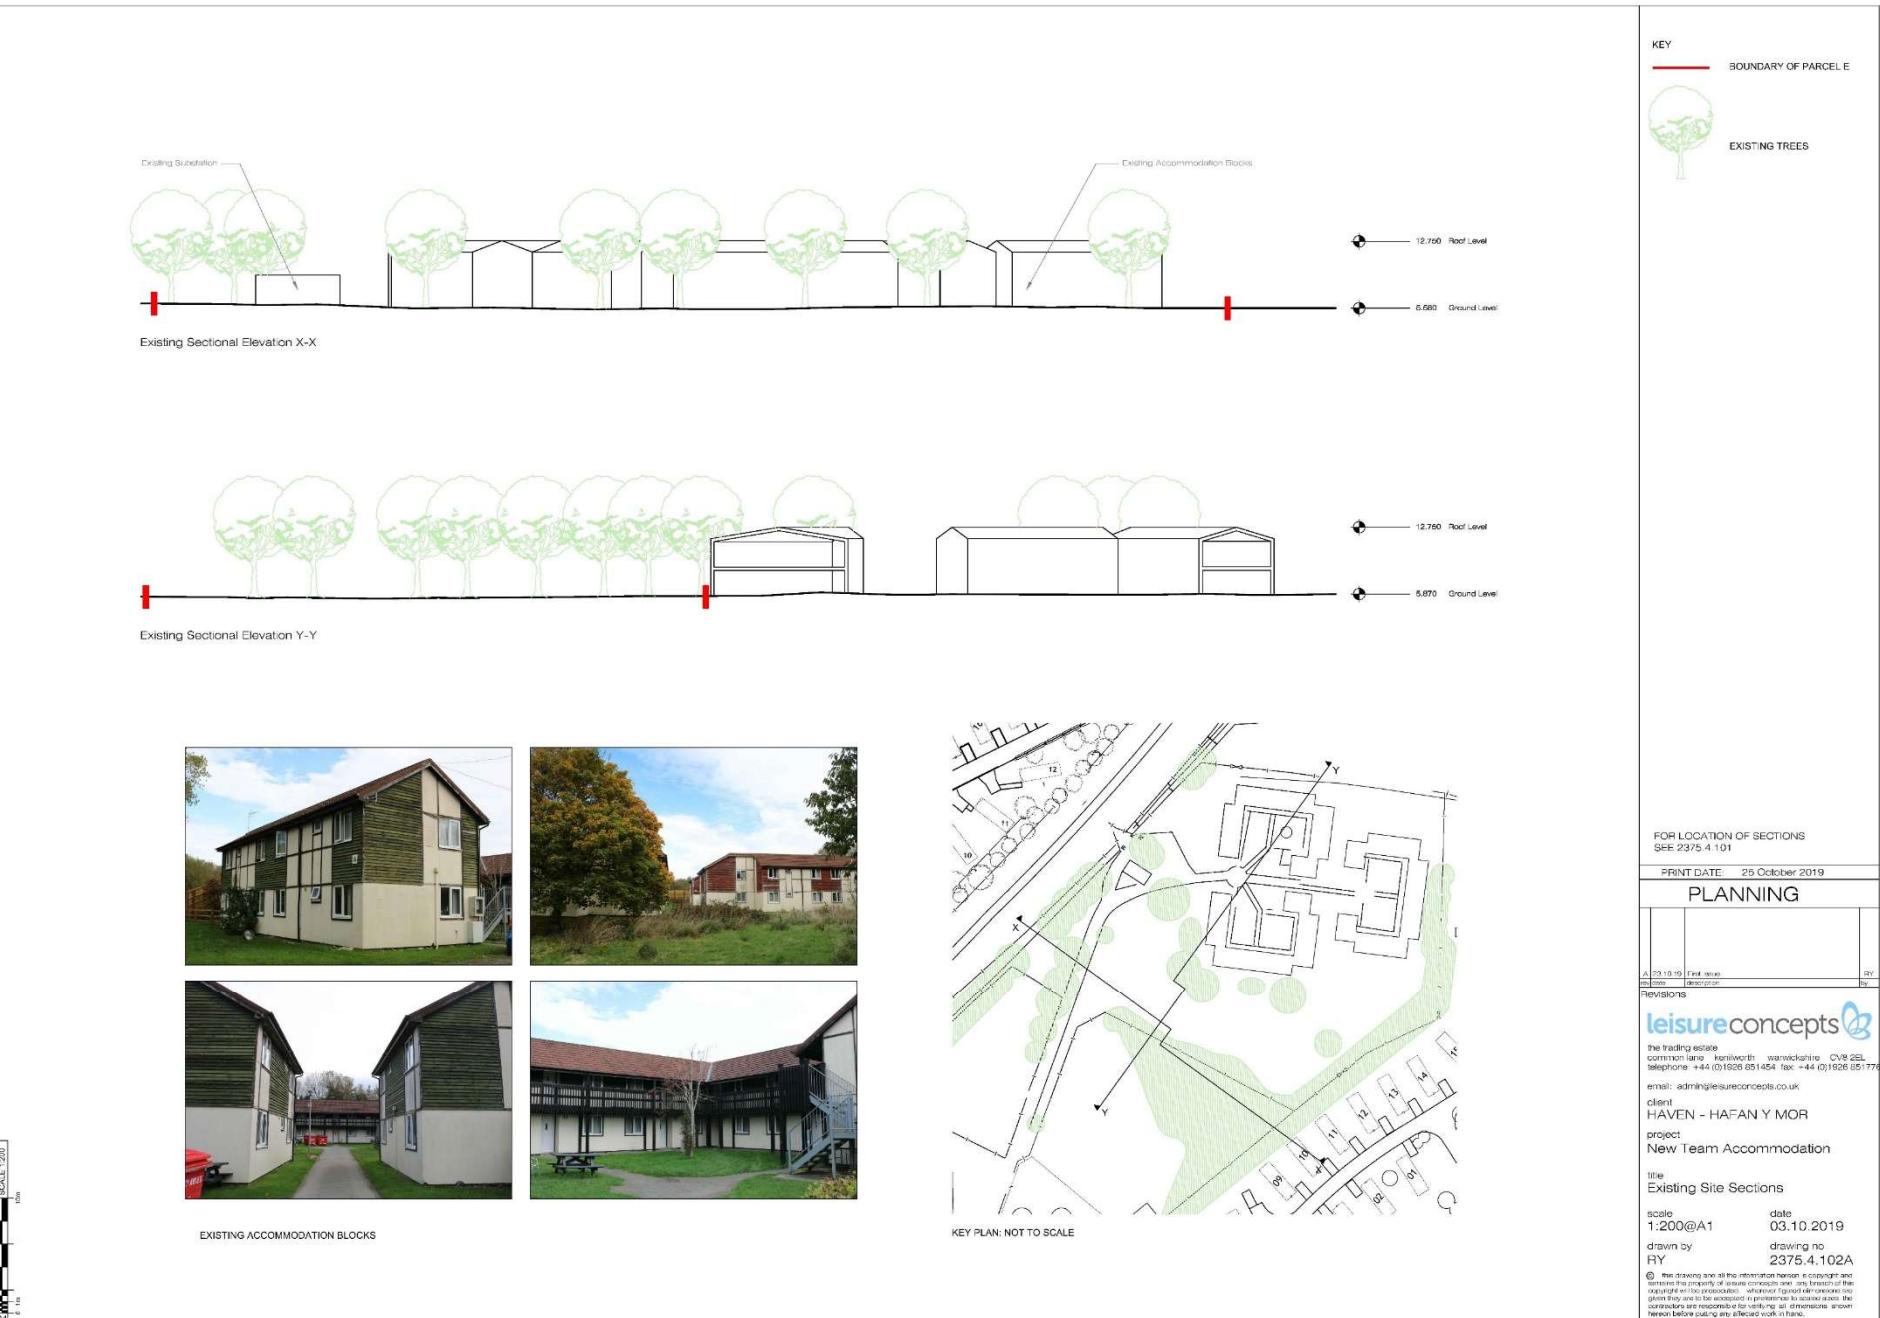

NOTES: THIS DRAWING IS THE COPYRIGHT OF BRATHERTON PARK DESIGN LTD.

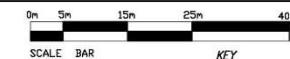

SCALE BAR KEY

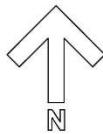


- BOUNDARY OF PARCEL
- EXISTING TREES REMOVED
- EXISTING TREES
- PROPOSED LANDSCAPING/TREES
- PROPOSED UNITS
- PROPOSED MAIN FOOTPATH
- PROPOSED FOOTPATH TO STATIC BASE
- PROPOSED ROAD AND PARKING
- ENTRANCE FEATURE AREA LIGHTING
- 5m HIGH LAMP COLUMN WITH GLOBE LIGHT INSTALLED BY ELECTRICAL CONTRACTOR.
- LOW LEVEL BOLLARD LIGHT BY HAWKINS INSTALLED BY ELECTRICAL CONTRACTOR.
- PROPOSED FIRE POINT
- PROPOSED FINISHED LEVEL
- * 0.000 FINISHED ROAD LEVEL

REV	DESCRIPTION	DATE	INITIALS
Bratherton PARK DESIGN CONSULTANTS Waverton House • Bell Meadow Business Park Pulford • Chester • CH4 9CP T: 01244 853 000 • F: 01244 570 054 E: parkdesign@bratherton.co.uk W: www.bratherton.co.uk			
HAFAN-Y-MOR HOLIDAY PARK - MASTERPLAN			
PARCEL E - 3 BASES FOR STATIC CARAVANS AND TEAM ACCOMMODATION PROPOSED LAYOUT			
DATE: 16/10/19	SCALE: 1:500 @ A2		
DRAWN: JG CHECKED: REV: JOB: 1087/39/15			







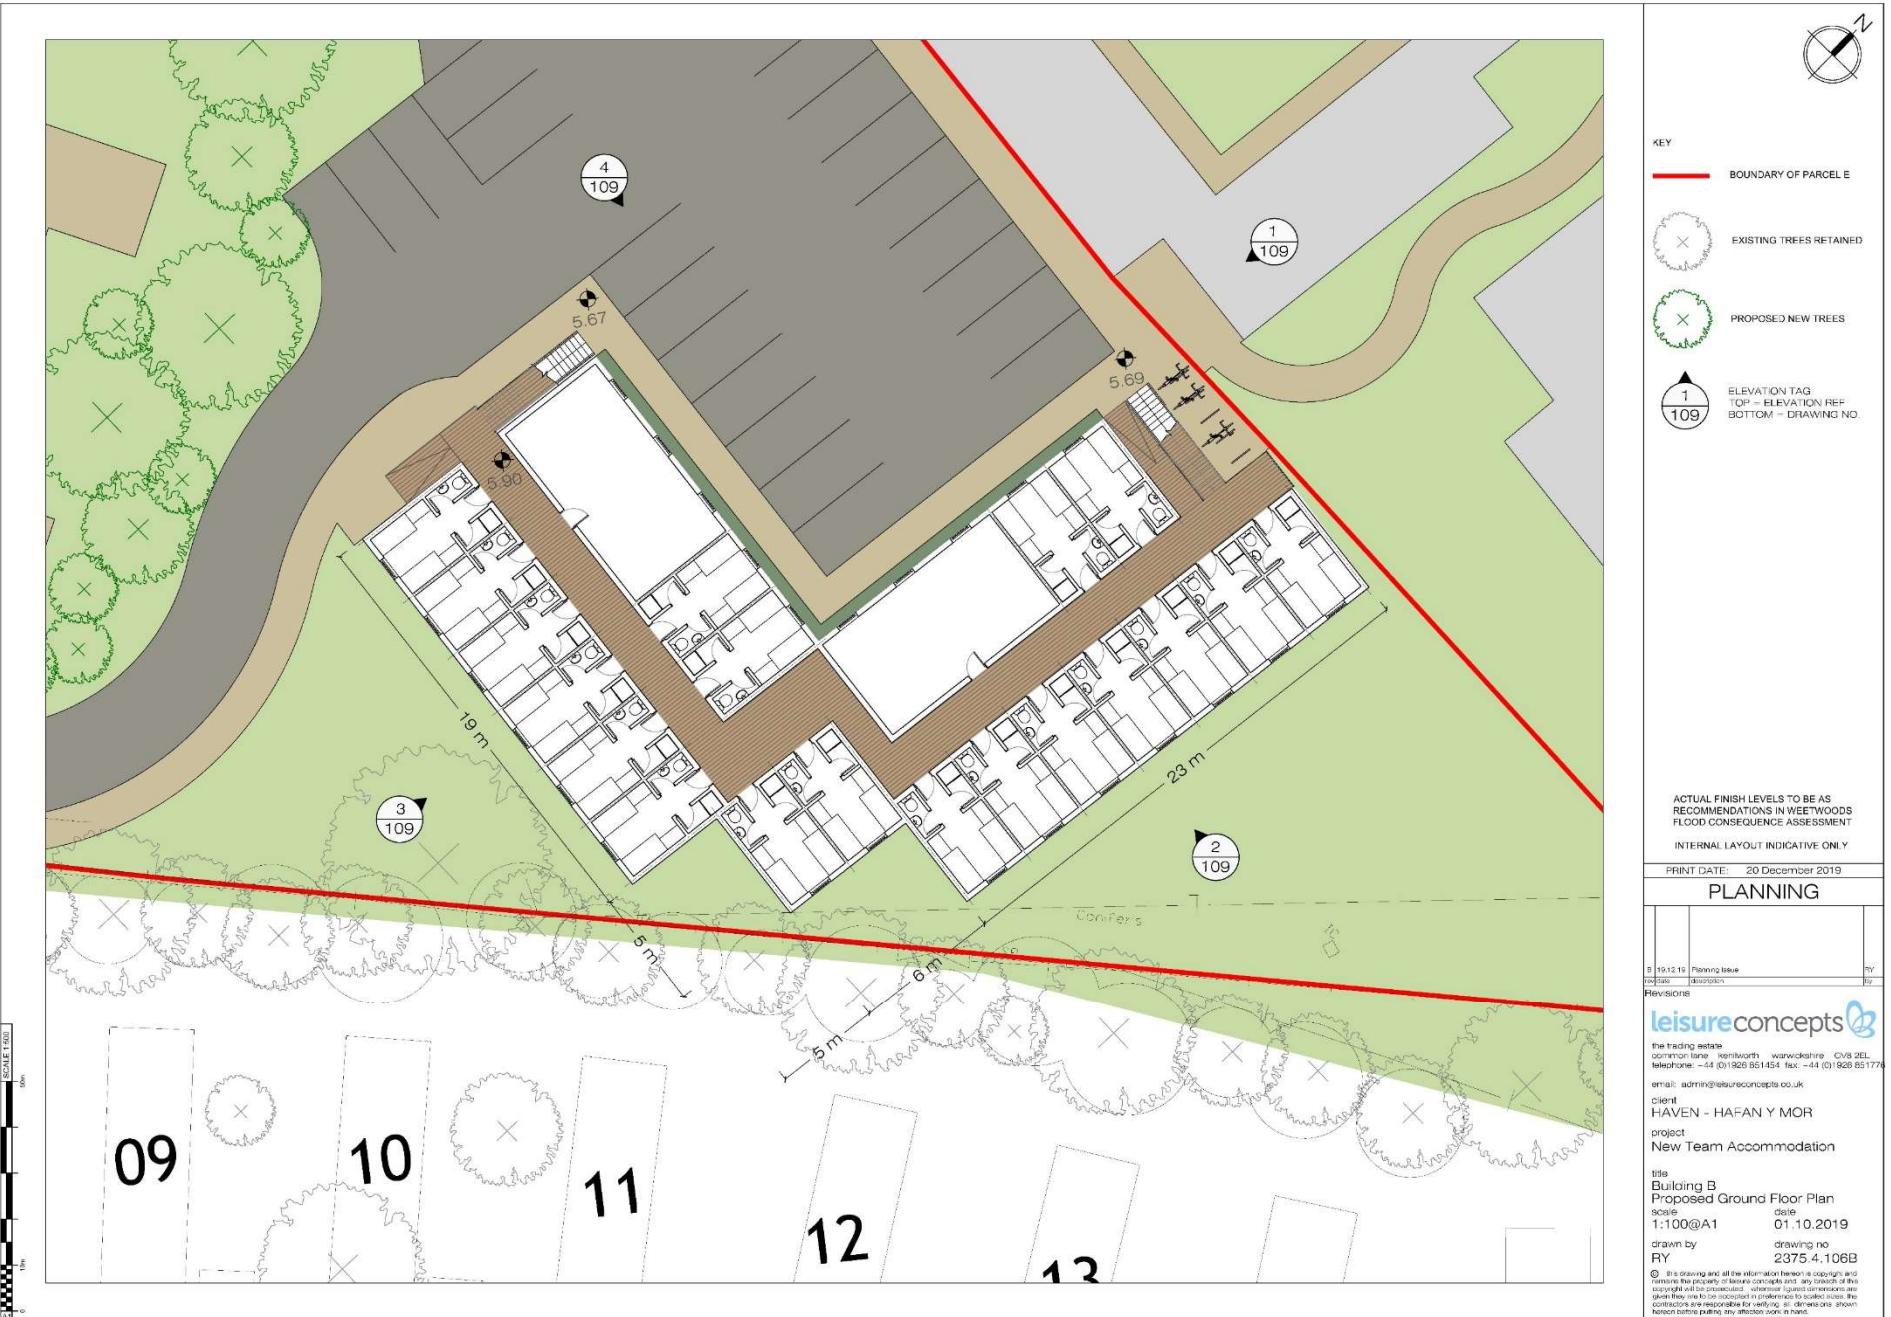




KEY:


1. Single Ply Membrane Lead to Falls
2. Steel Panels: Galvanised Steel
3. Canopy: Galvanised Steel structure clad with Translucent twin wall Polycarbonate sheet on Timber batons
4. Rainwater Goods: Galvanised Steel
5. Walkway: Galvanised Steel structure with Timber deck effect surface

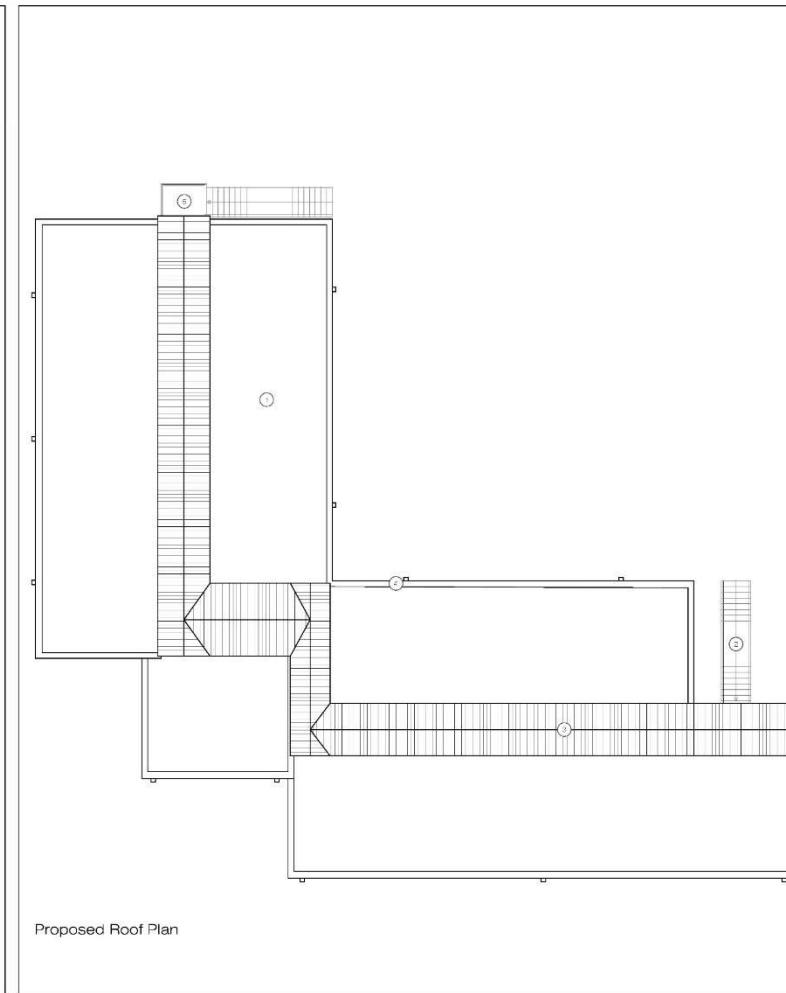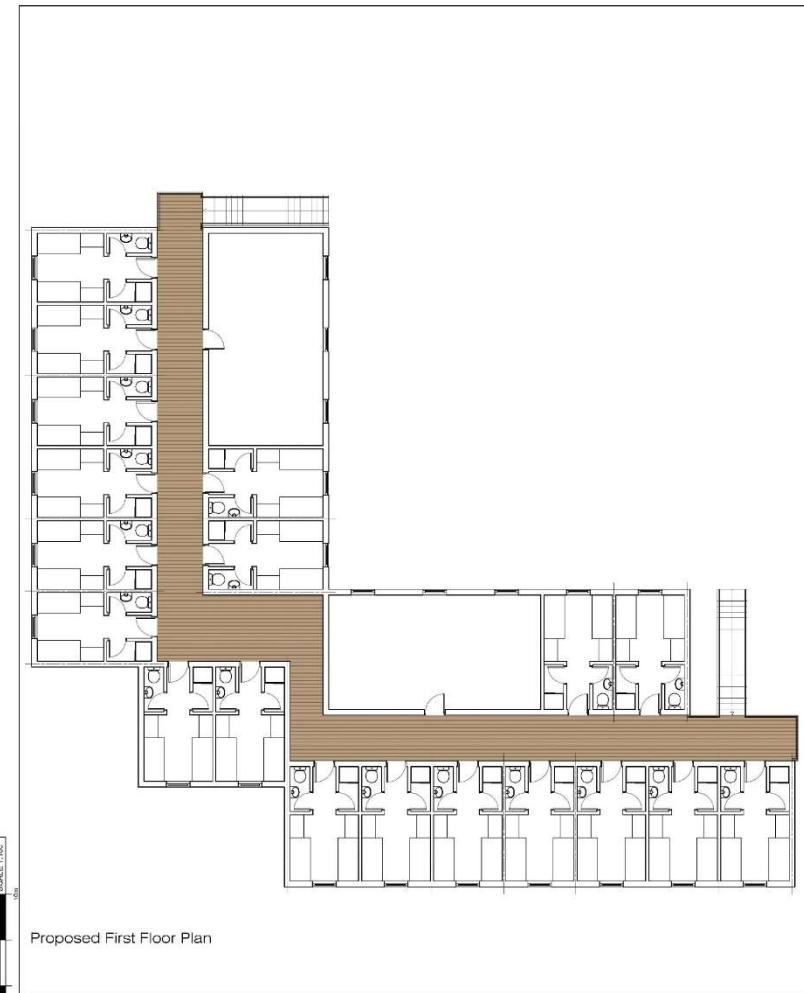

PRINT DATE: 25 October 2019	
PLANNING	
17-10-19	First issue
email	drawn by
Revisions	
leisureconcepts	
the trading estate common lane hanwell, west midlands, CV9 2EL telephone: +44 (0)1926 651454 fax: +44 (0)1926 651776 email: admin@leisureconcepts.co.uk	
client HAVEN - HAFAН Y MOR	
project New Team Accommodation	
title Building B	
Proposed First Floor and Roof Plan	
scale 1:100@A1	date 07.10.2019
drawn by RY	drawing no 2375.4.107A

© This drawing and all its information herein is copyright and remains the property of leisureconcepts limited. It is given out on the express understanding that it is to be used only for the purpose for which they are to be executed, in preference to reliance upon the plans or drawings of other origin. No part of this drawing may be copied or otherwise reproduced, whether for general reference or for any other purpose.

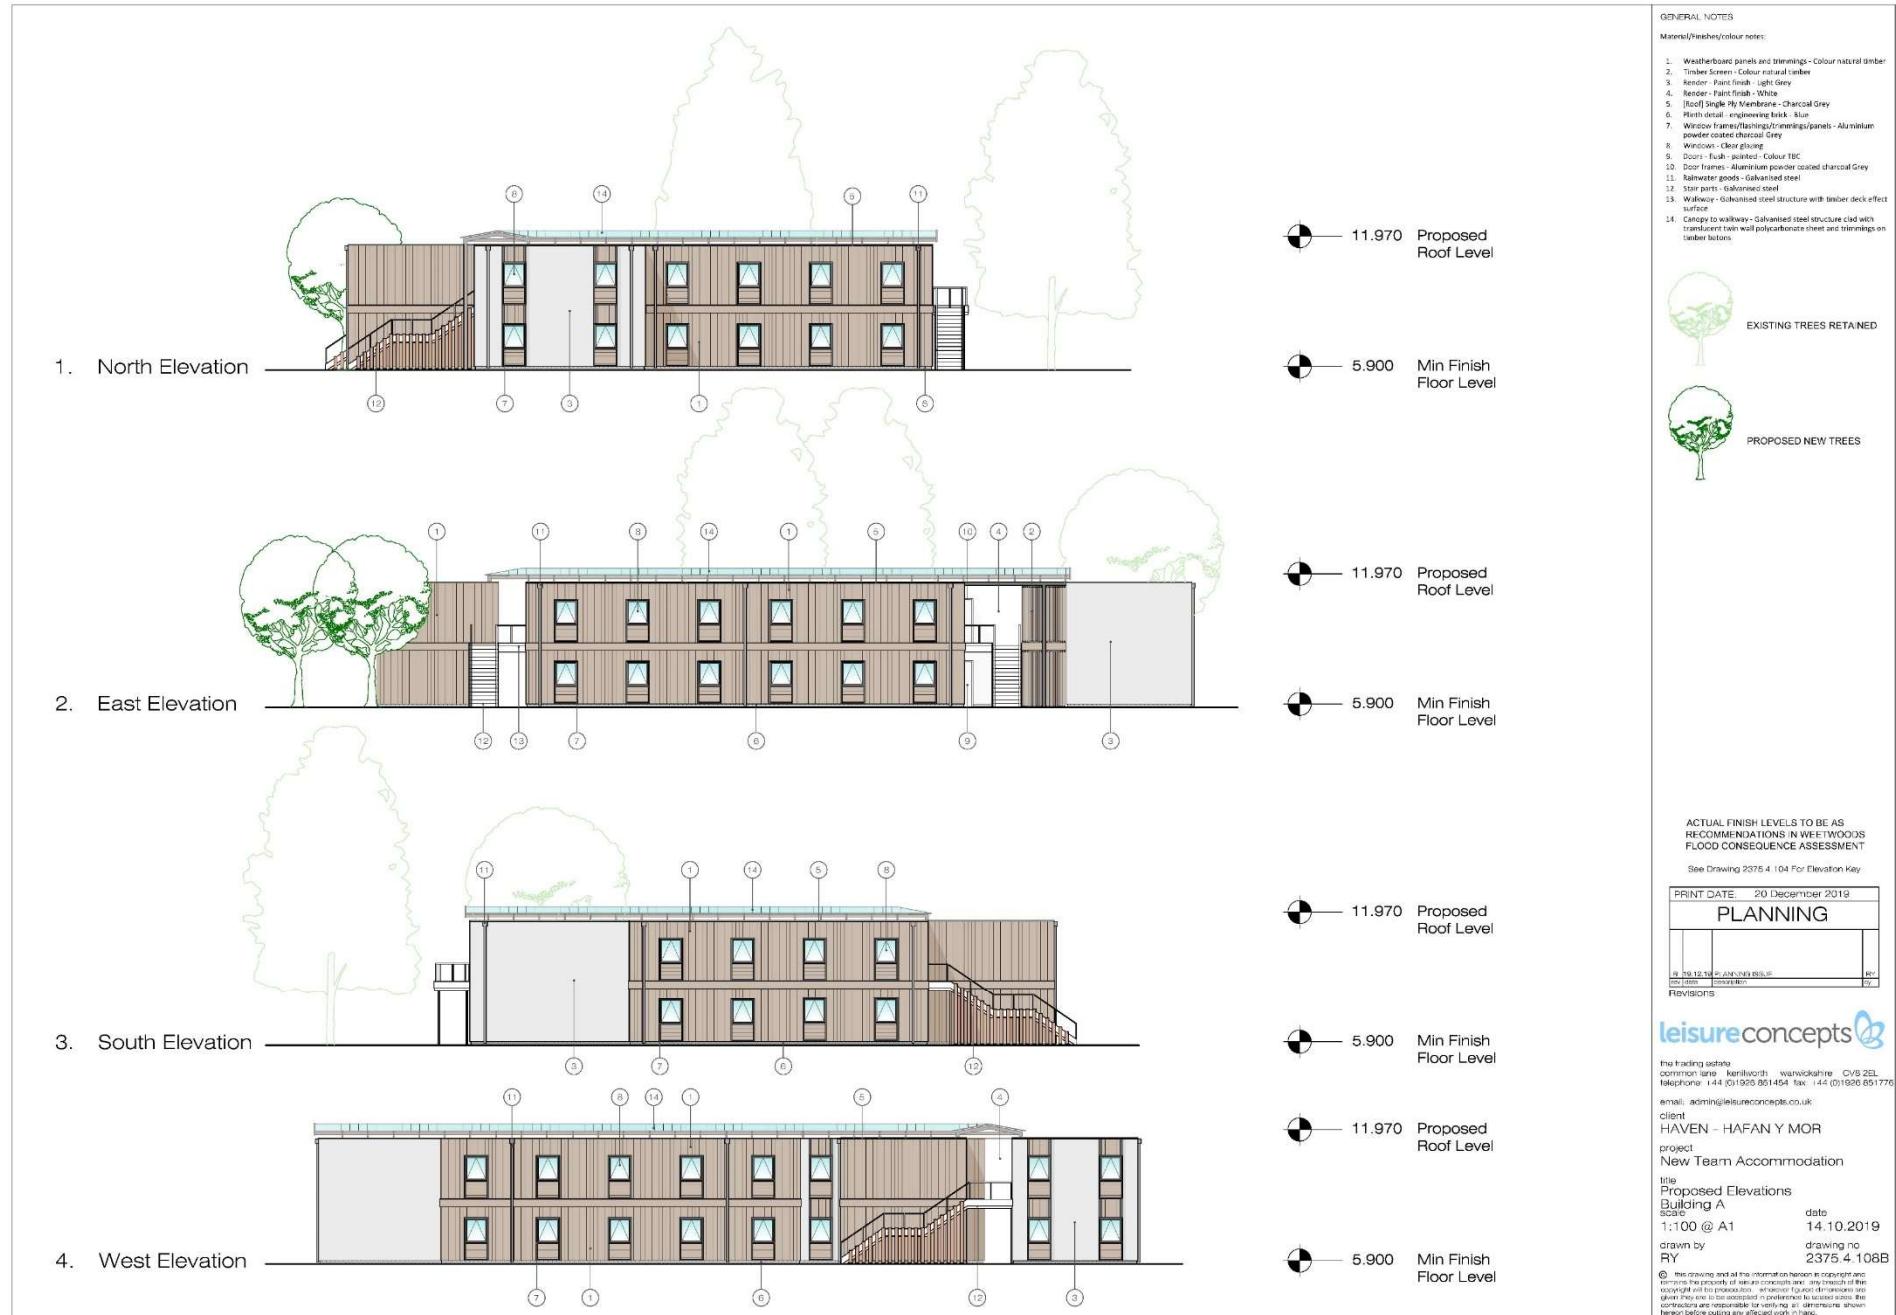

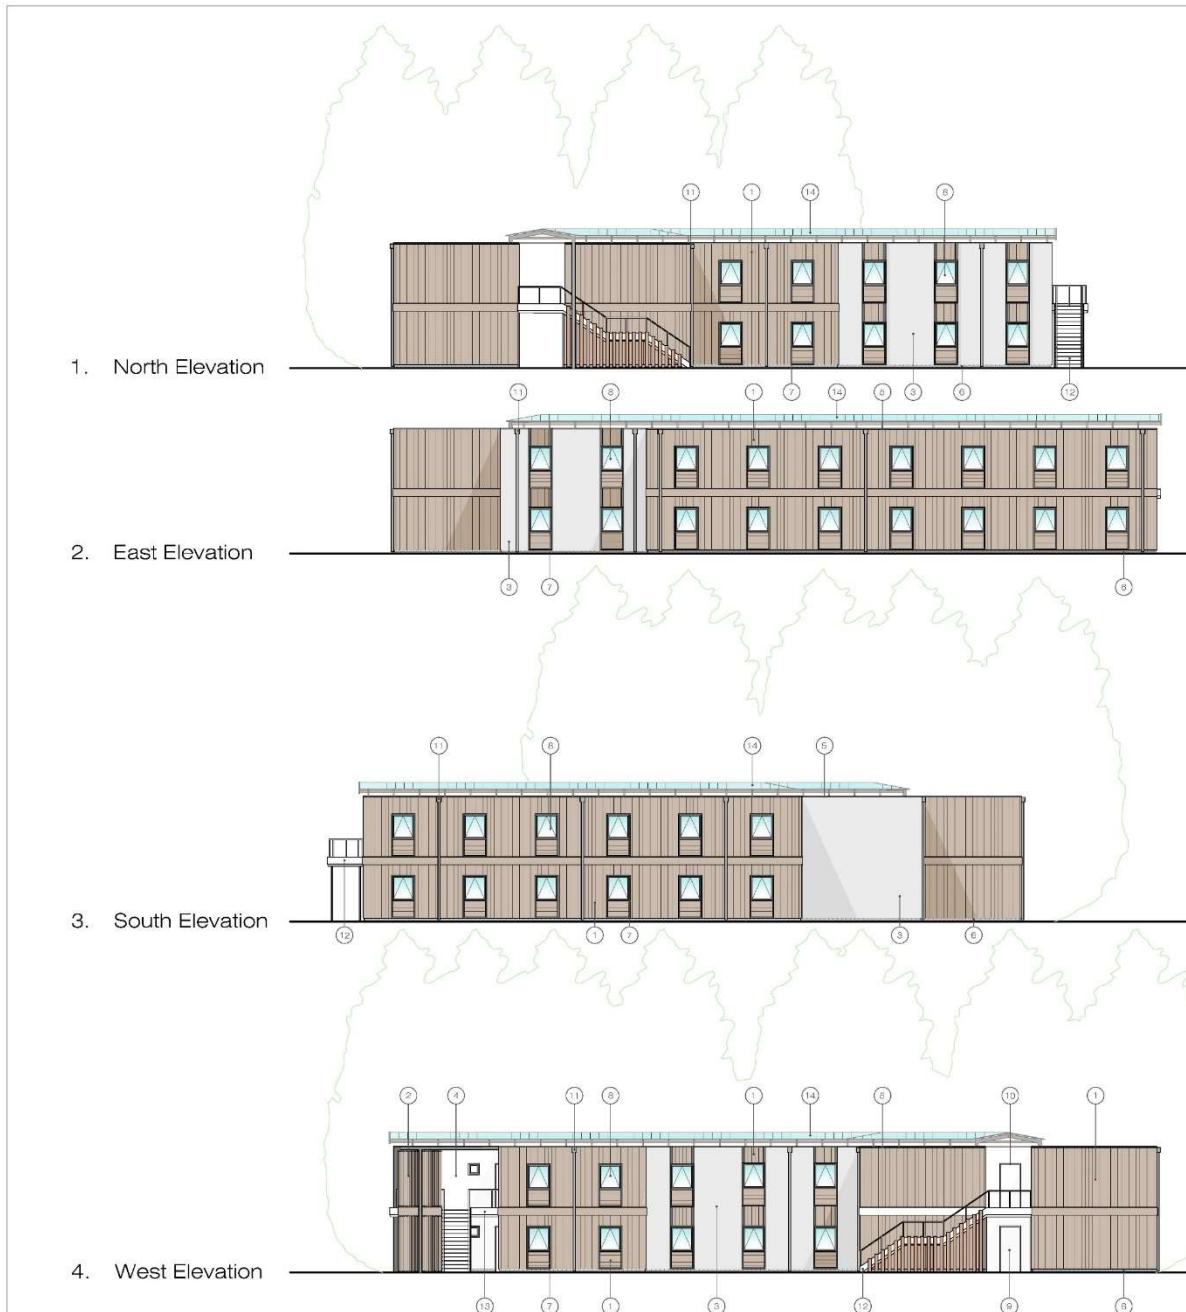

GENERAL NOTES

Material/Finishes/colour notes

- 1. Weatherboard panels and trimboards - Colour natural timber
 - 2. Timber screen - Colour natural timber
 - 3. Keeler - Paint finish - Light Grey
 - 4. Keeler - Paint finish - White
 - 5. [Eco] Single Ply Membrane - Coloured Grey
 - 6. [Eco] Single Ply Membrane - Black
 - 7. Window frames/flashings/trimming/panels - Aluminium powder coated charcoal Grey
 - 8. External door - White
 - 9. Double flush toilet - Colour '18C'
 - 10. Door frames - Aluminium powder coated charcoal Grey
 - 11. Rainwater goods - Galvanised steel
 - 12. Wall parts - Galvanised steel
 - 13. Decking - Galvanised steel structure with timber deck effect surface
 - 14. Concept to kerbway - Galvanised steel structure with timber deck effect surface plus polycarbonate shell and trimmings or slater batten
 - 15. Kerb - Concrete



EXISTING TREES RETAINED



PROPOSED NEW TREES

ACTUAL FINISH LEVELS TO BE AS
RECOMMENDATIONS IN WEEWOODS
FLOOD CONSEQUENCE ASSESSMENT

See Drawing 2375.4.106 For Elevation Key

PRINT DATE:	20 December 2019
PLANNING	
C 19.12.19 PLANNING ISSUE	REV.
rev. date	revision
Revisions	

the trading estate
common lane, kerithwood, warwickshire, CV3 2EL
telephone: 01926 851454 fax: 01926 651776

email: admin@leisureconcepts.co.uk

client
HAVEN - HAFAN Y MOR

project
New Team Accommodation


title
Proposed Elevations
Building B
scale:
1:100 @ A1 date
14.10.2019

drawn by drawing no
RY 3754 4109C

© the client and all the material on these drawings are the property of leisureconcepts limited. any breach of the copyright law is prohibited. without prior written dimensions and site information are to be treated as confidential. contractors are responsible for any changes or alterations shown.



NOTES: THIS DRAWING IS THE COPYRIGHT OF BRATHERTON PARK DESIGN LTD.

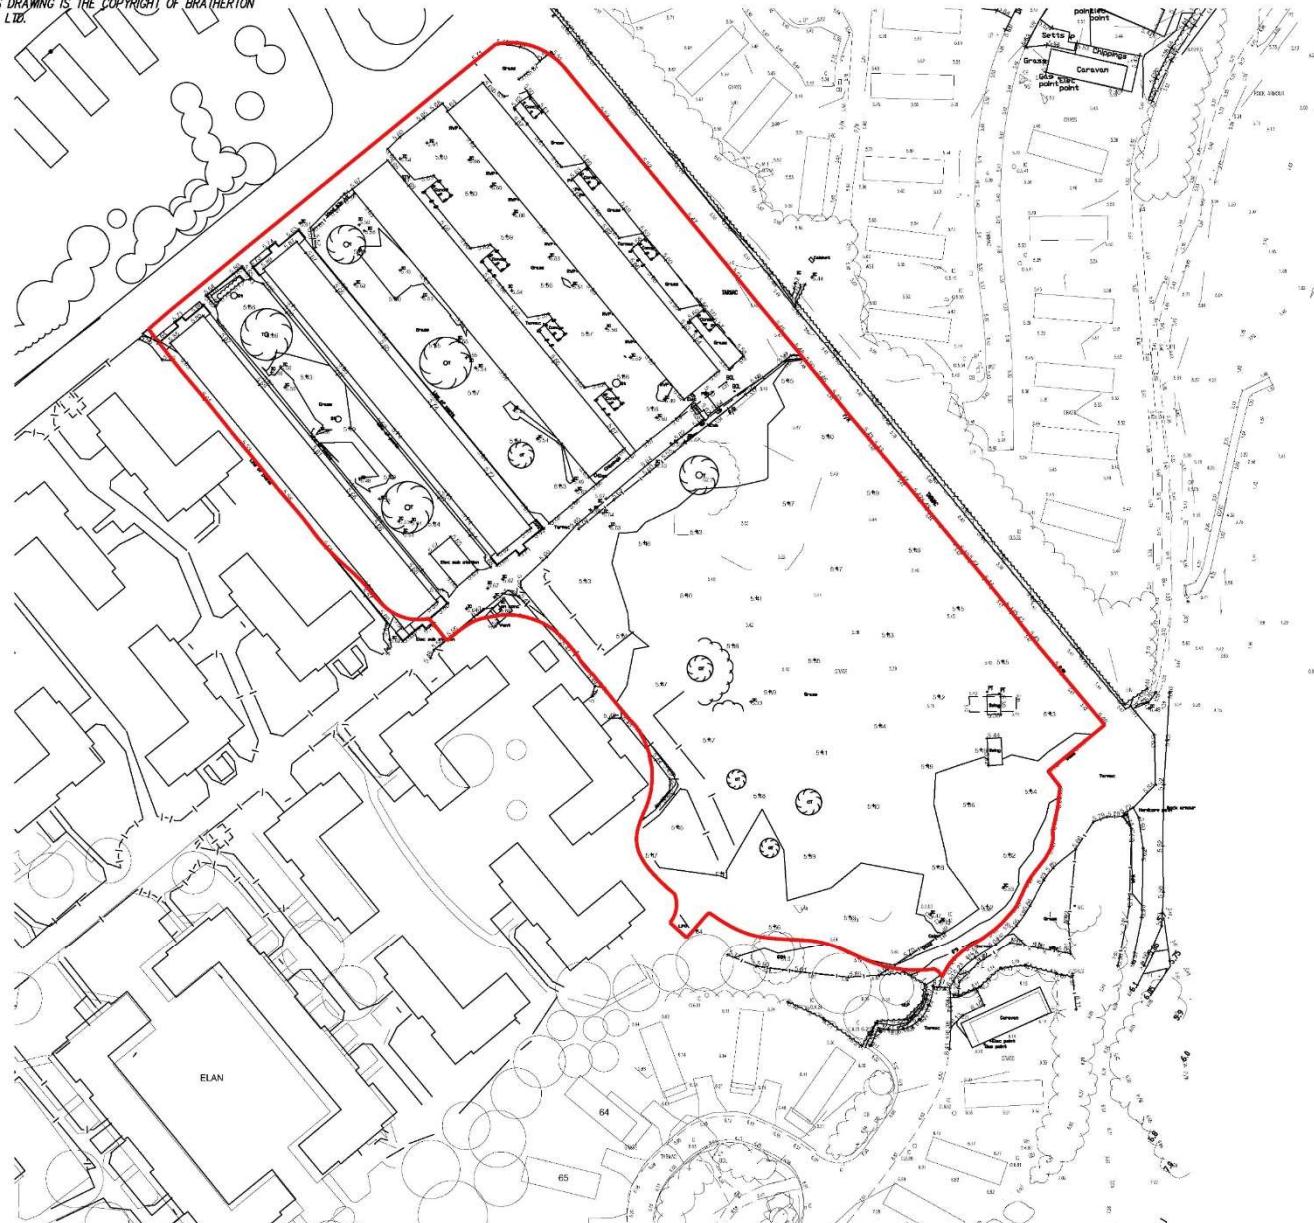

SCALE BAR

KEY

— BOUNDARY OF PARCEL

REV	DESCRIPTION	DATE	INITIALS

Bratherton PARK DESIGN CONSULTANTS

Waverton House • Bell Meadow Business Park

Pufford • Chester • CH14 9CP

T: 01244 853 000 • F: 01244 570 054


E: parkdesign@bratherton.co.uk W: www.bratherton.co.uk

HAFAN-Y-MOR HOLIDAY PARK -
MASTERPLAN

PARCEL F - 26 BASES FOR
STATIC CARAVANS
EXISTING LAYOUT

DATE: 09/10/19	SCALE: 1:500 @ A2
DRAWN: JG	CHECKED: REV:
JOB: 1087/39/16	

NOTES: THIS DRAWING IS THE COPYRIGHT OF BRATHERTON PARK DESIGN LTD.

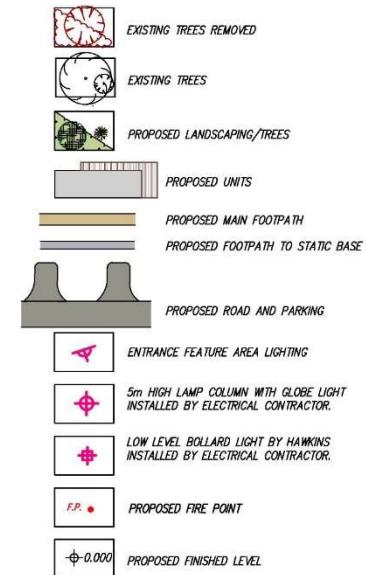

REV	DESCRIPTION	DATE	INITIALS
	 Bratherton PARK DESIGN CONSULTANTS Waverton House • Bell Meadow Business Park Pufford • Chester • CH14 9CP T: 01244 853 000 • F: 01244 570 054 E: parkdesign@bratherton.co.uk W: www.bratherton.co.uk		

HAFAN-Y-MOR HOLIDAY PARK - MASTERPLAN			
PARCEL F – 26 BASES FOR STATIC CARAVANS PROPOSED LAYOUT			
DATE: 16/10/19	SCALE: 1:500 @ A2		
DRAWN: JG CHECKED: REV: JOB: 1087/39/17			



C	Additional planting on boundary	TH	2105.2
B	Boundary and plan updated	TH	04.1.19
A	Updated to 9F3 layout	TH	12/01/19
Records		Final	Date

ANDREW DAVIS
Architects
Architects
Landscape Architects
& Environmental Consultants

Detailed Design

Hafan y Mor

Parcel F

Scale Drawn By

1:500 @ A2 TH

Date Checked

July 2019 SJL

Project Number Drawing Number

W2240 SK04

Revision

C

Author Date Checked By

Andrew Davis Architects Ltd 12/01/19 Andrew Davis

This drawing is copyright. All rights reserved. It is prohibited to copy or otherwise communicate this drawing without the express written permission of the copyright owner.

© 2019 Andrew Davis Architects Ltd


Insight to conceive
Expertise to realise ...


Detailed Design


HAFAN Y MOR

PARCEL F



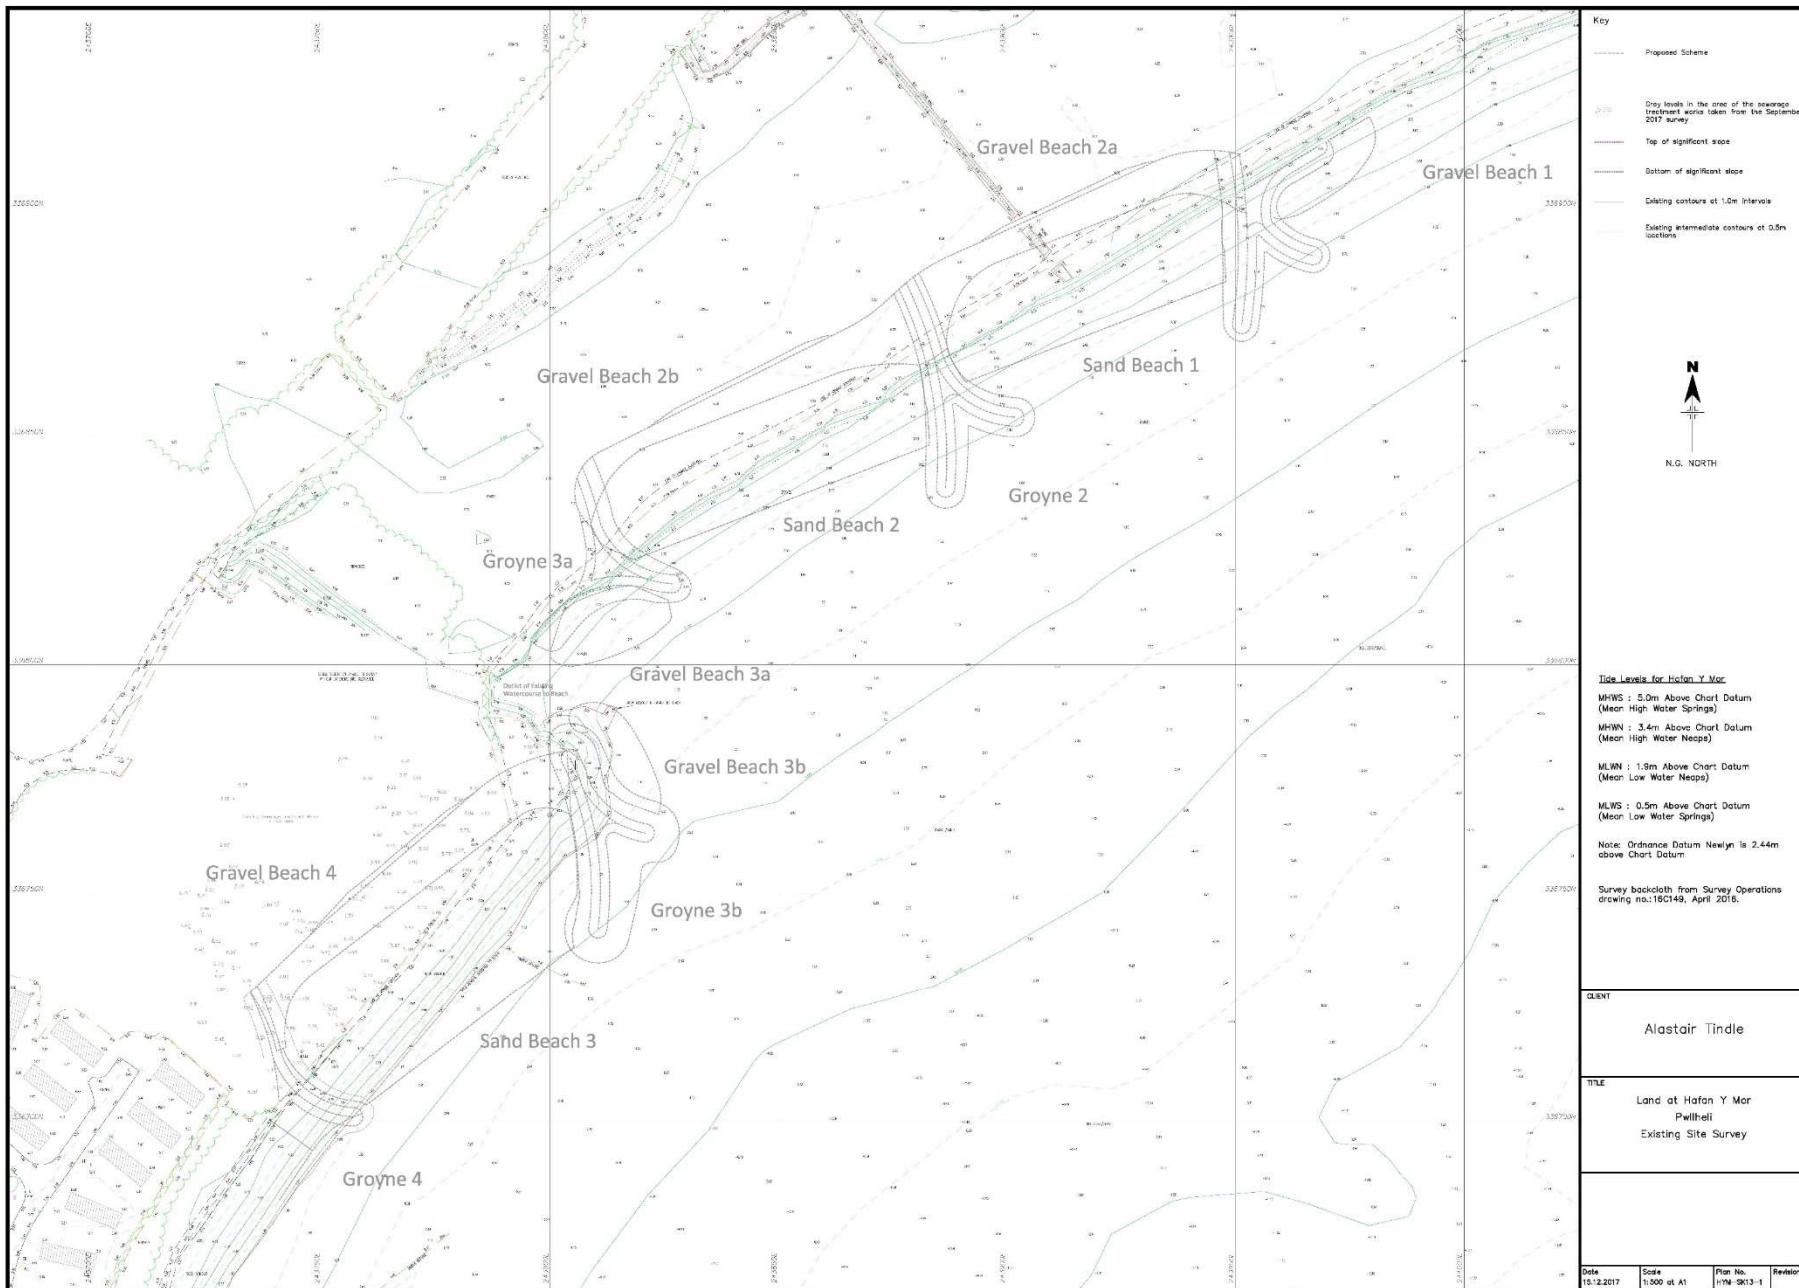

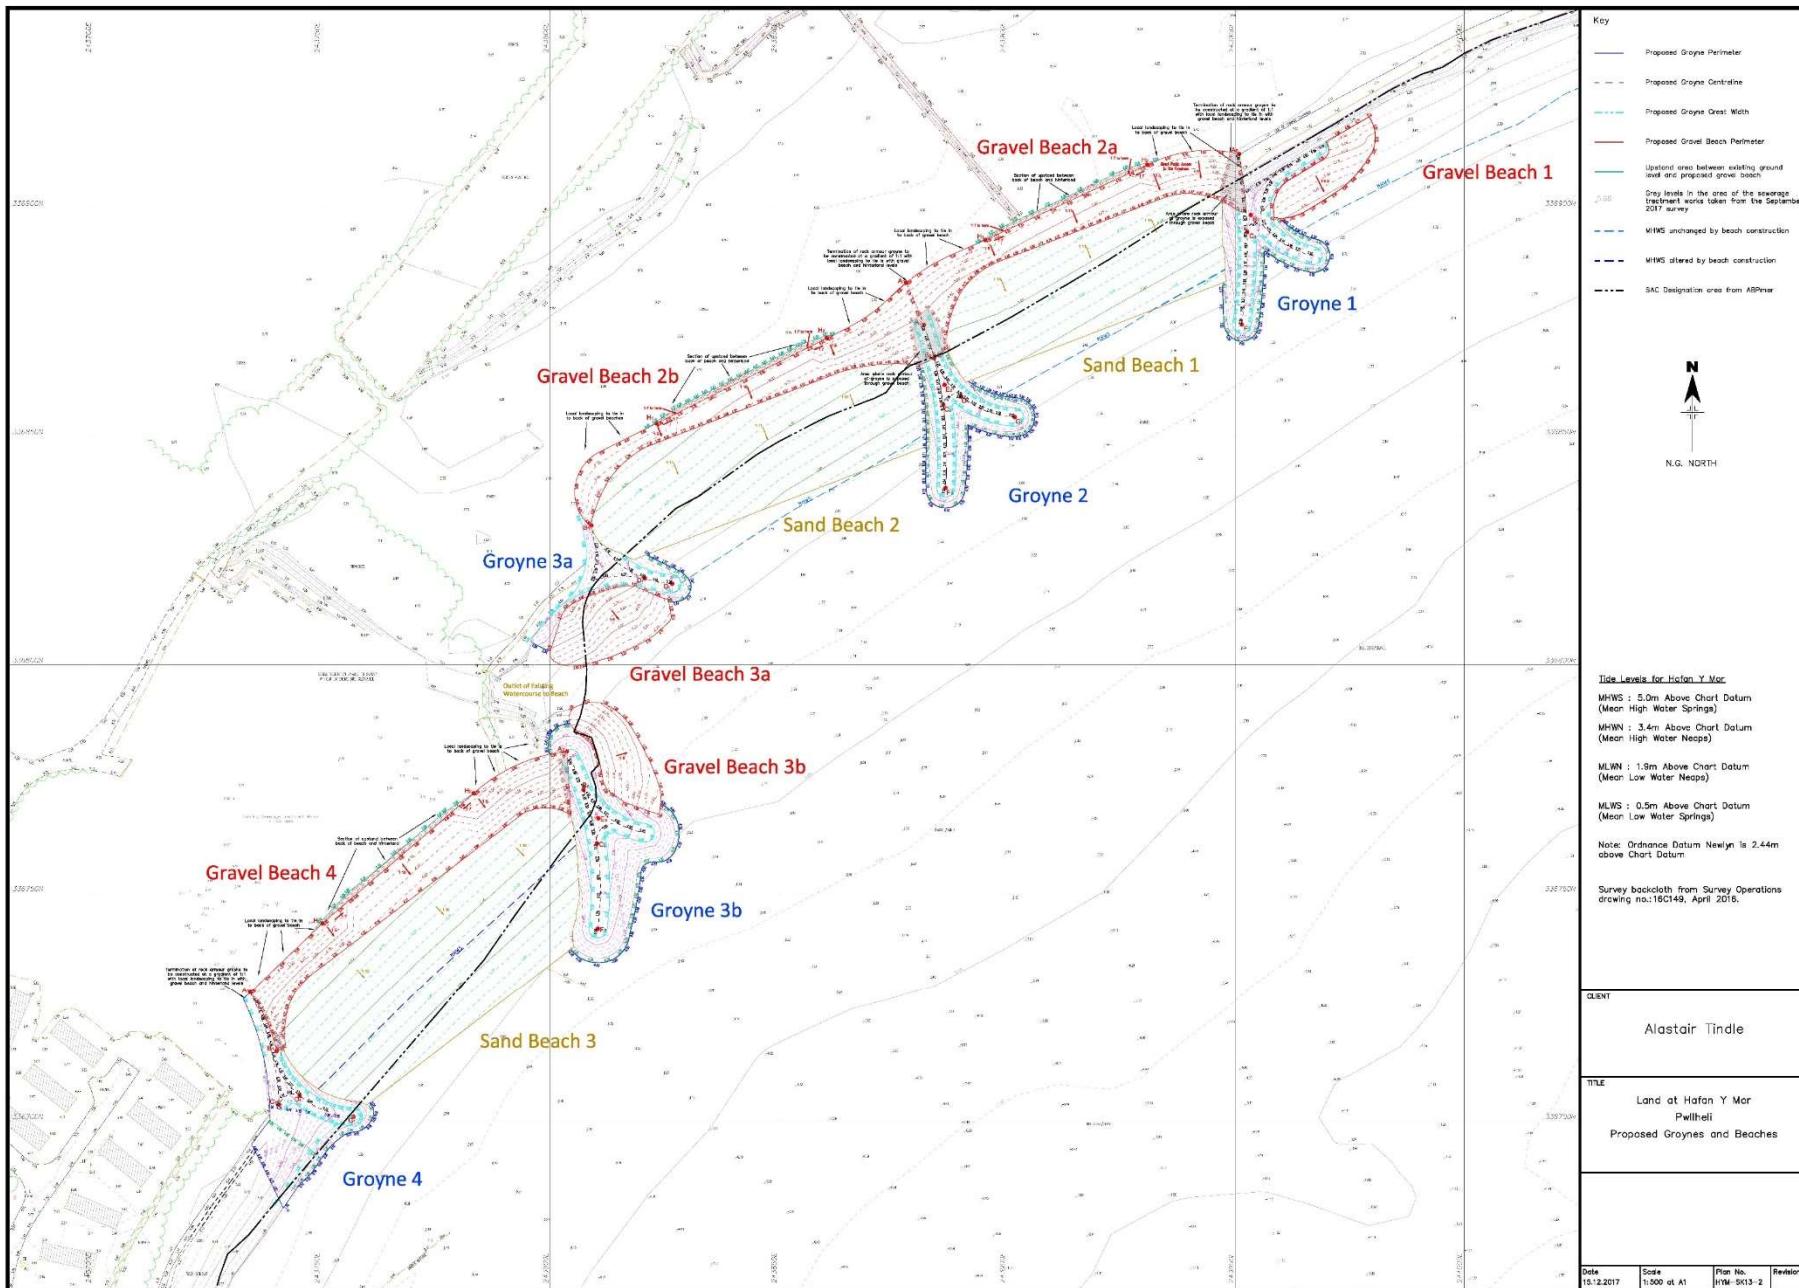

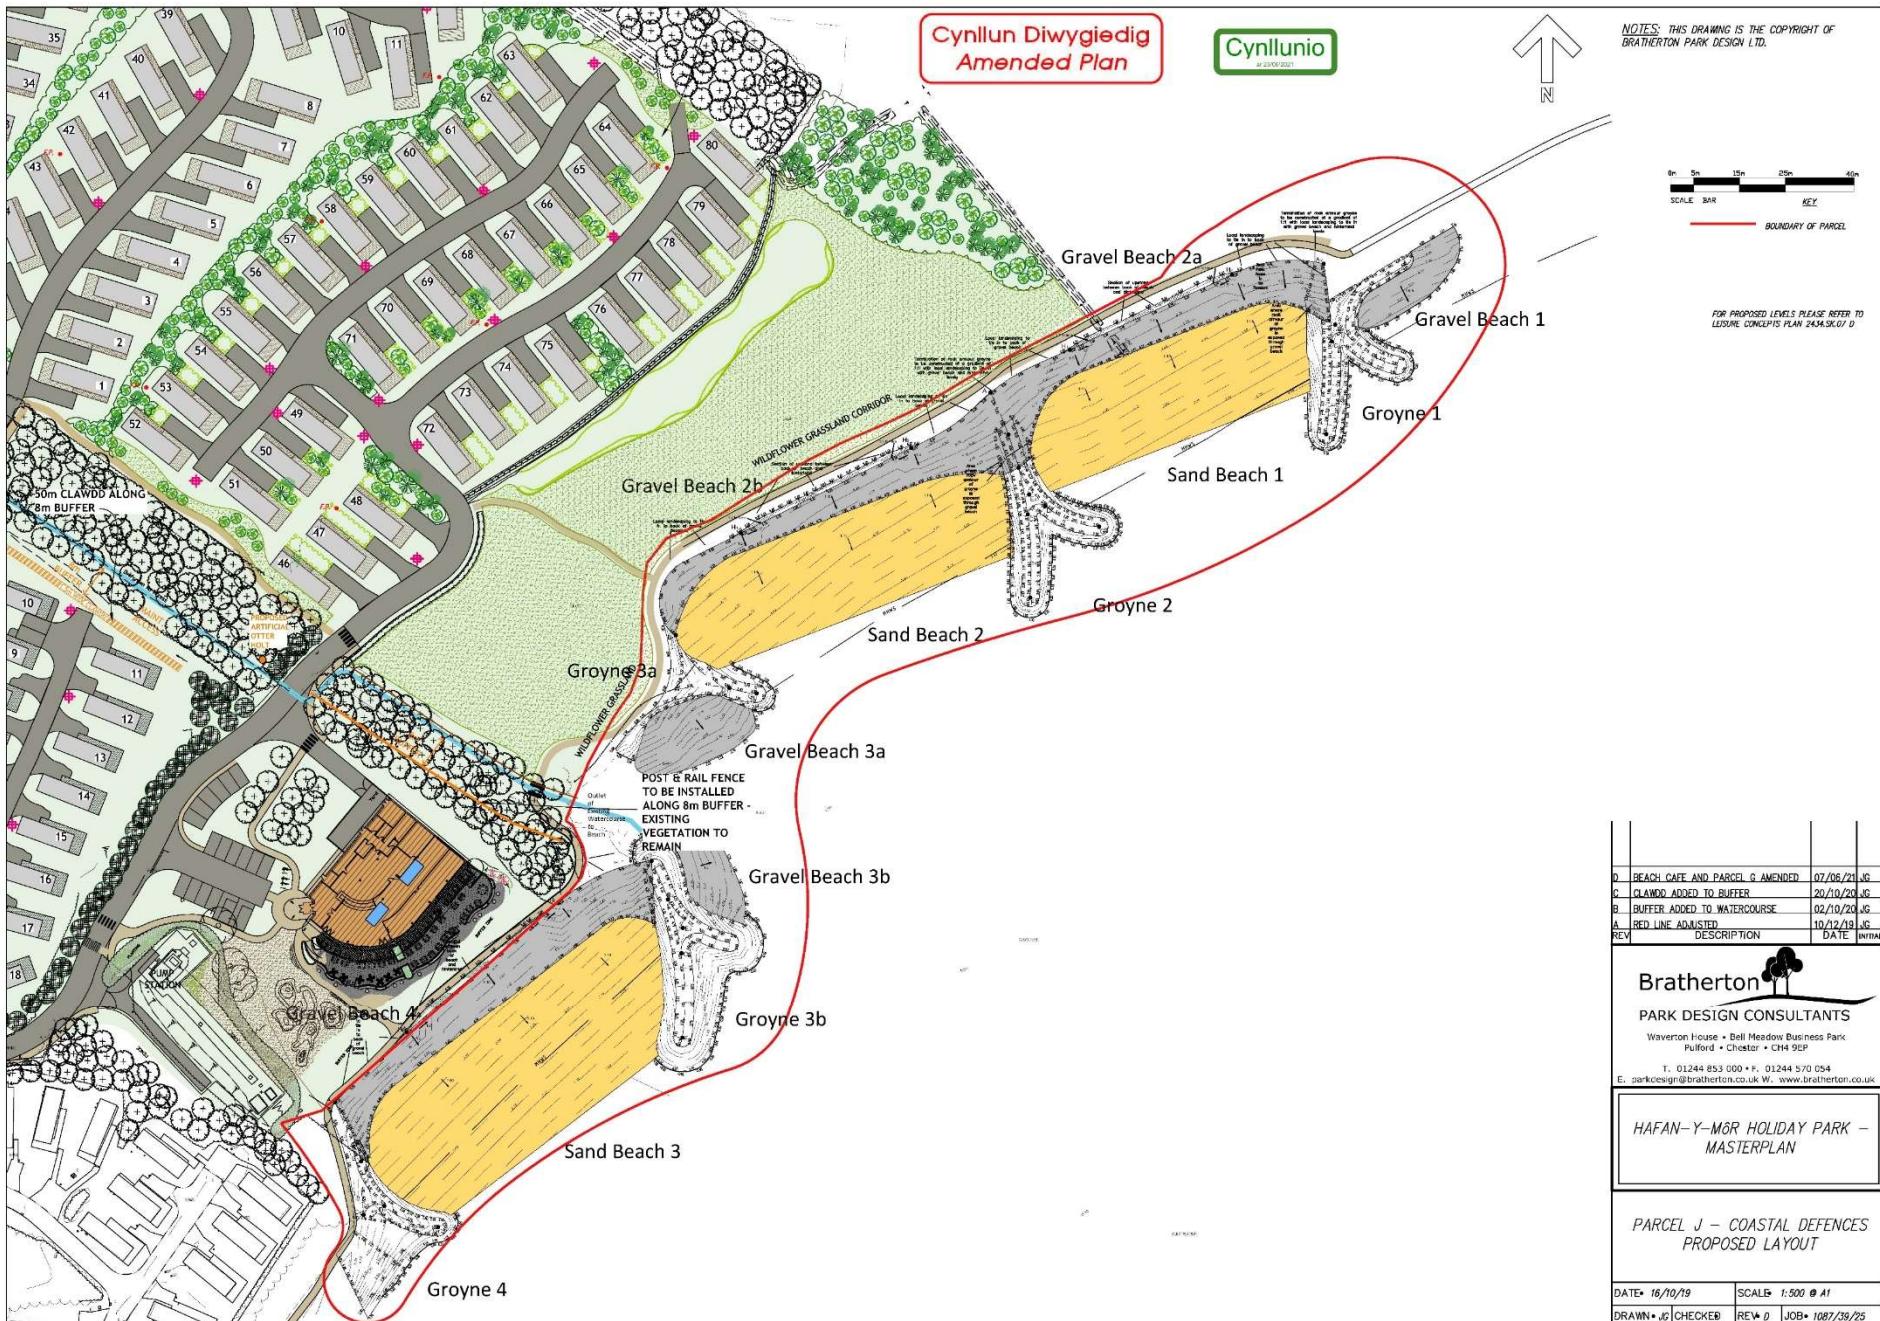

NOTE
 In the areas of wild flower meadow along the Wales Coastal Path the proposed species are to be sown as closely as practicable, to represent a typical mix of wild flowers and grasses found in the locality. Below is a typical coastal species mix for illustration:

20% of the following Non-banc:
 Boulder Campion, Bird's-foot Trefoil, Common Cat'sear, Common Knapweed, Goat's Beard, Greater Knapweed, Kidney Vetch, Lady's Bedstraw, Oxeye Daisy, Perforate St John's Wort, Selfheal, Tineted Vetch, Wild Carrot, Wild Thyme, Yellow Rattlebox, Yarrow

80% of the following Low Maintenance Grasses:
 Creeping Bent, Crested Dogstail, Sheep's Fescue, Quaking Grass, Slender Carex, Small Timothy, Creeping Hair Grass, Yellow Oat Grass

Cynllun Diwygiedig Amended Plan

Cynllunio
or 2000:1000



LEGEND

- Existing Trees
- Proposed Trees
- Proposed Amenity Planting
- Proposed Aquatic Planting
- Proposed Structure Planting
- Proposed Evergreen Hedge
- Proposed Clawdd Wall
- Proposed Wildflower Grass
- Proposed Unit
- Parcel Boundary

NORTH

0m 30m 60m 90m

SCALE BAR

D	Parcel line added	IH	1/0521
C	Upated to reflect other parcel changes	IH	2/0521
B	Upated to 2015 layout	SJL	22.0520
A	Boundary and plan updated	IH	04.1.9

Revisions

1/0521 Date



**Landscape
Architects**
& Environmental Consultants

Detailed Design

Hafan Y Mor

Parcel J

Scale 1:500 @ A1 Draws By TH

Date Checked July 2019 SJL

Project Number Drawing Number W2240 SK07

Revision D

© Andrew Davis Landscape Architects Ltd 2019. All rights reserved. This drawing is not to be copied. All dimensions to be checked on site. Drawings must not be copied or reproduced without prior written permission from the copyright holder. This offer for substitution before proceeding.

All rights reserved.

Insight to conceive
Expertise to realise

Detailed Design

**HAFAN Y MOR
PARCEL J**



N

N.G. NORTH

Tide Levels for Hafan Y Mor

MHWS : 5.0m Above Chart Datum
(Mean High Water Springs)

MHWN : 3.4m Above Chart Datum
(Mean High Water Neaps)

MLWN : 1.9m Above Chart Datum
(Mean Low Water Neaps)

MLWS : 0.5m Above Chart Datum
(Mean Low Water Springs)

Note: Ordnance Datum Newlyn is 2.44m above Chart Datum

Aerial photograph from Google Earth

CLIENT

Alastair Tindle

TITLE

Land at Hafan Y Mor
Pwllheli
Existing Site
Aerial Photograph

Date

15.12.2017


Scale

1:5000


Plan No.

HYM-SK13-0

Revision

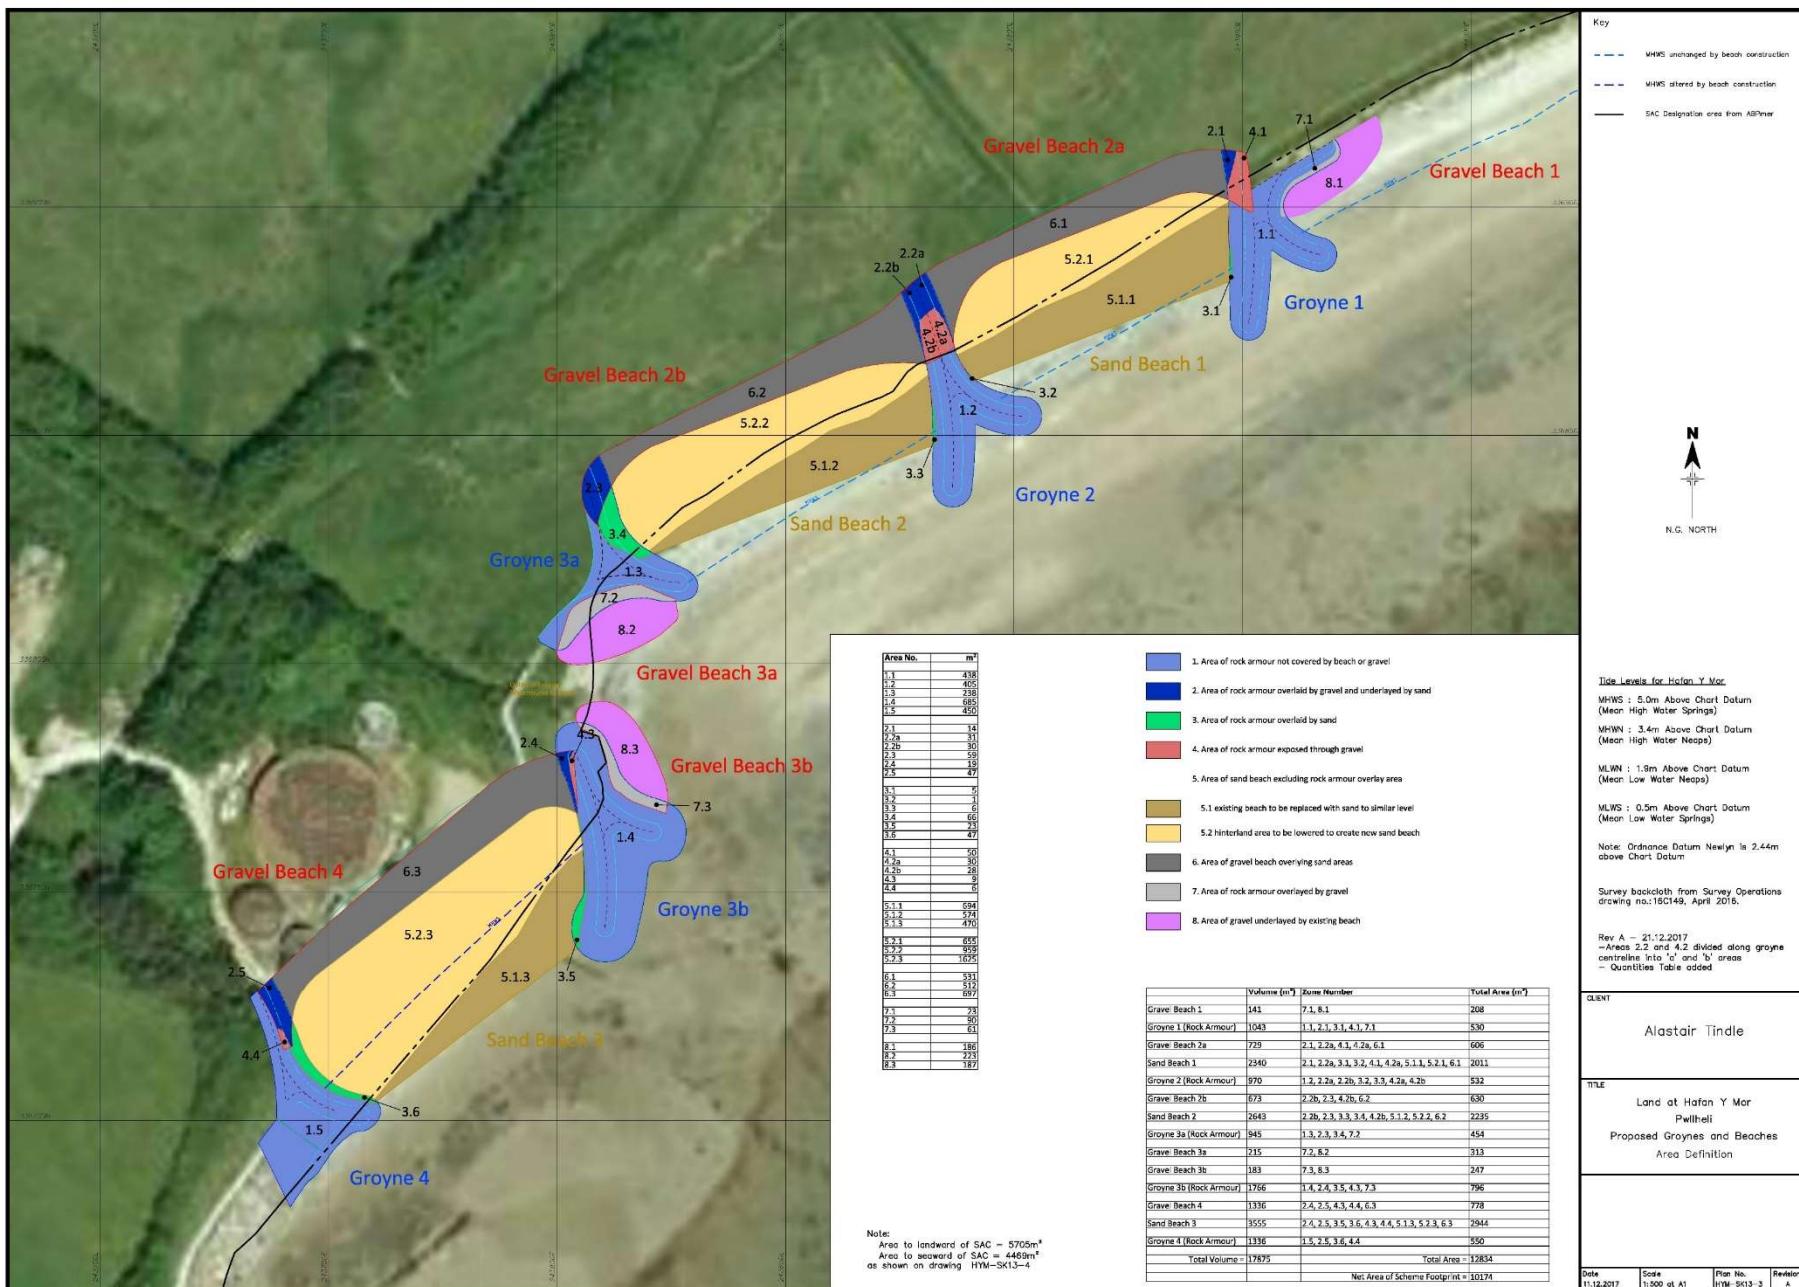



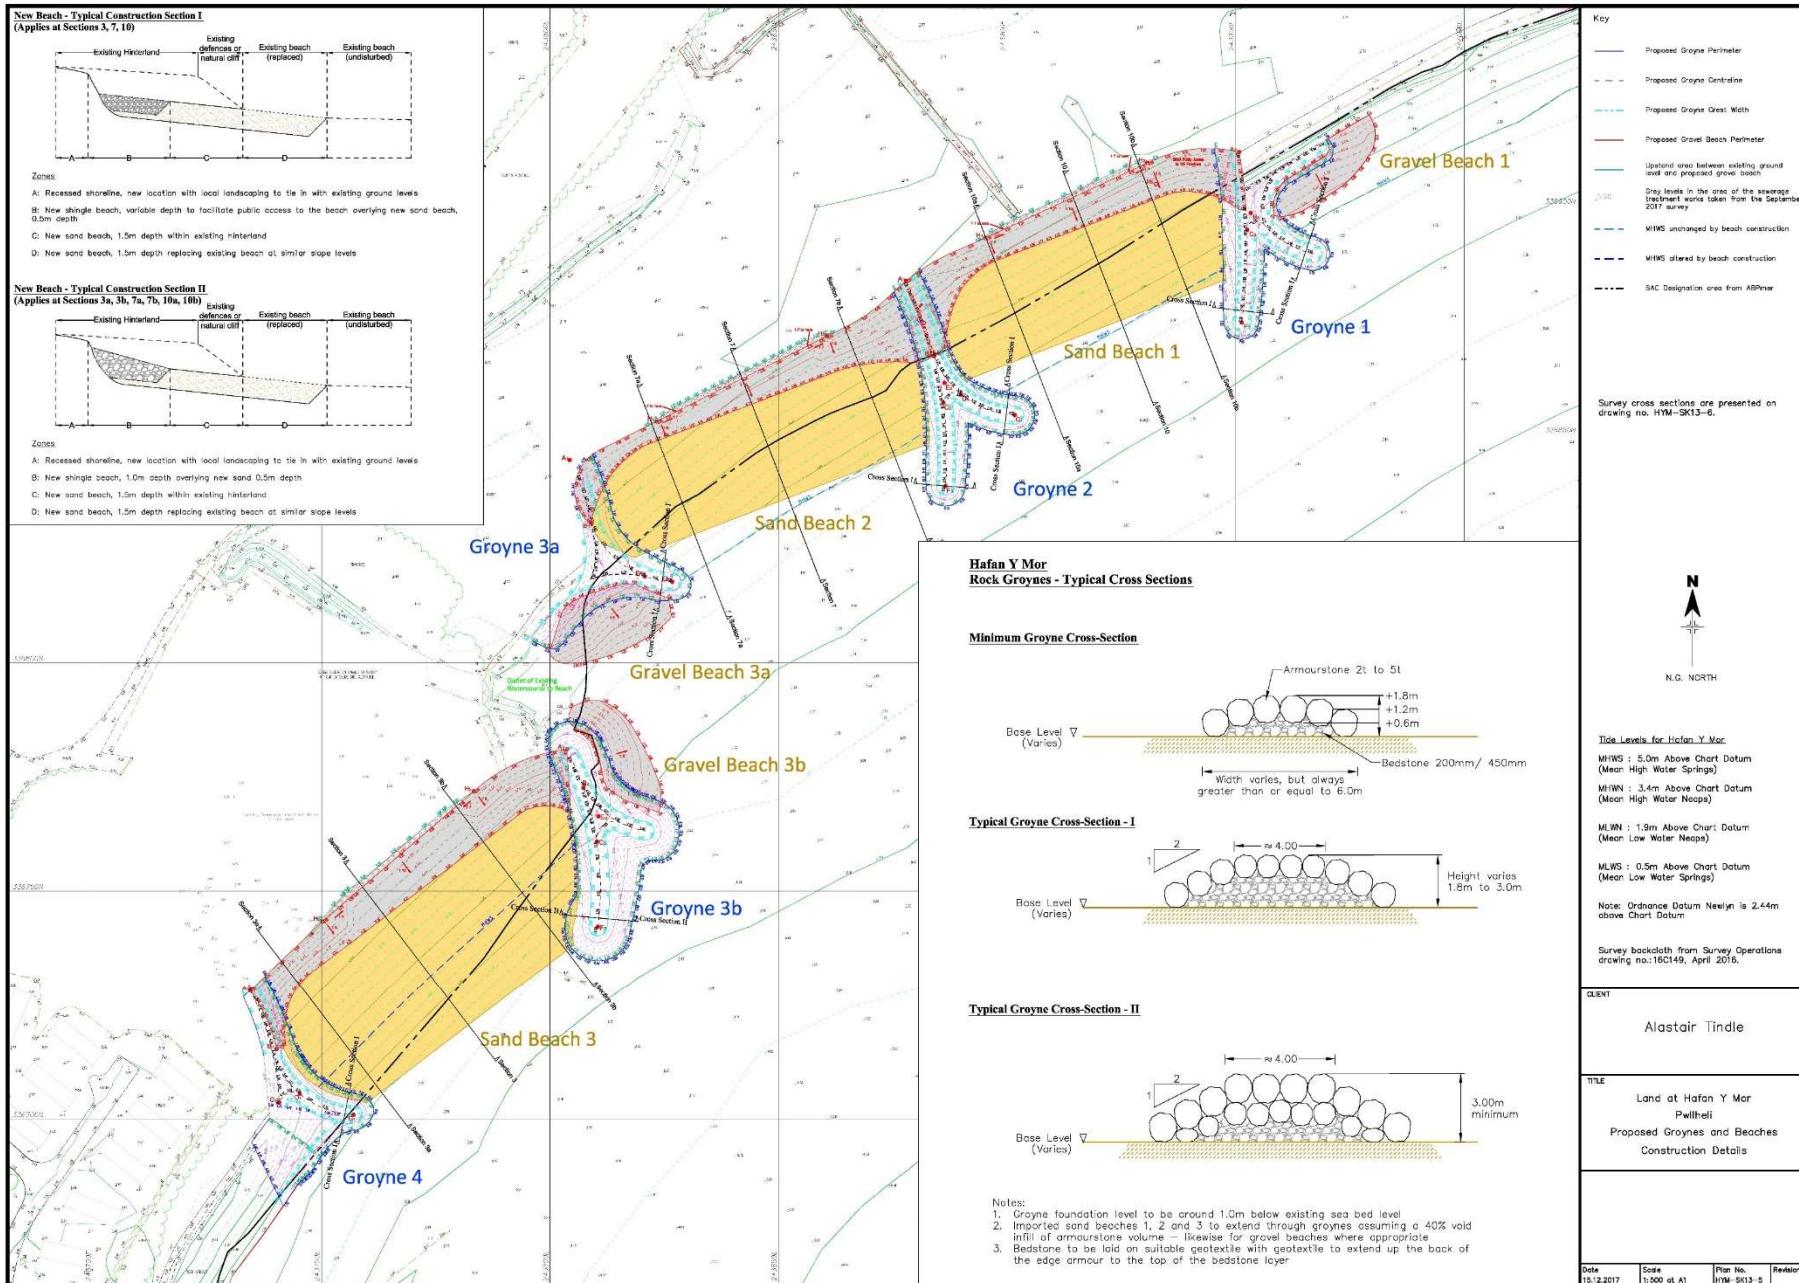








GWYBODAETH YCHWANEGOL
ADDITIONAL INFORMATION

KEY

- PROPOSED FOOTPATH PROFILE
- EXISTING FOOTPATH PROFILE
- PROPOSED COASTAL DEFENCES

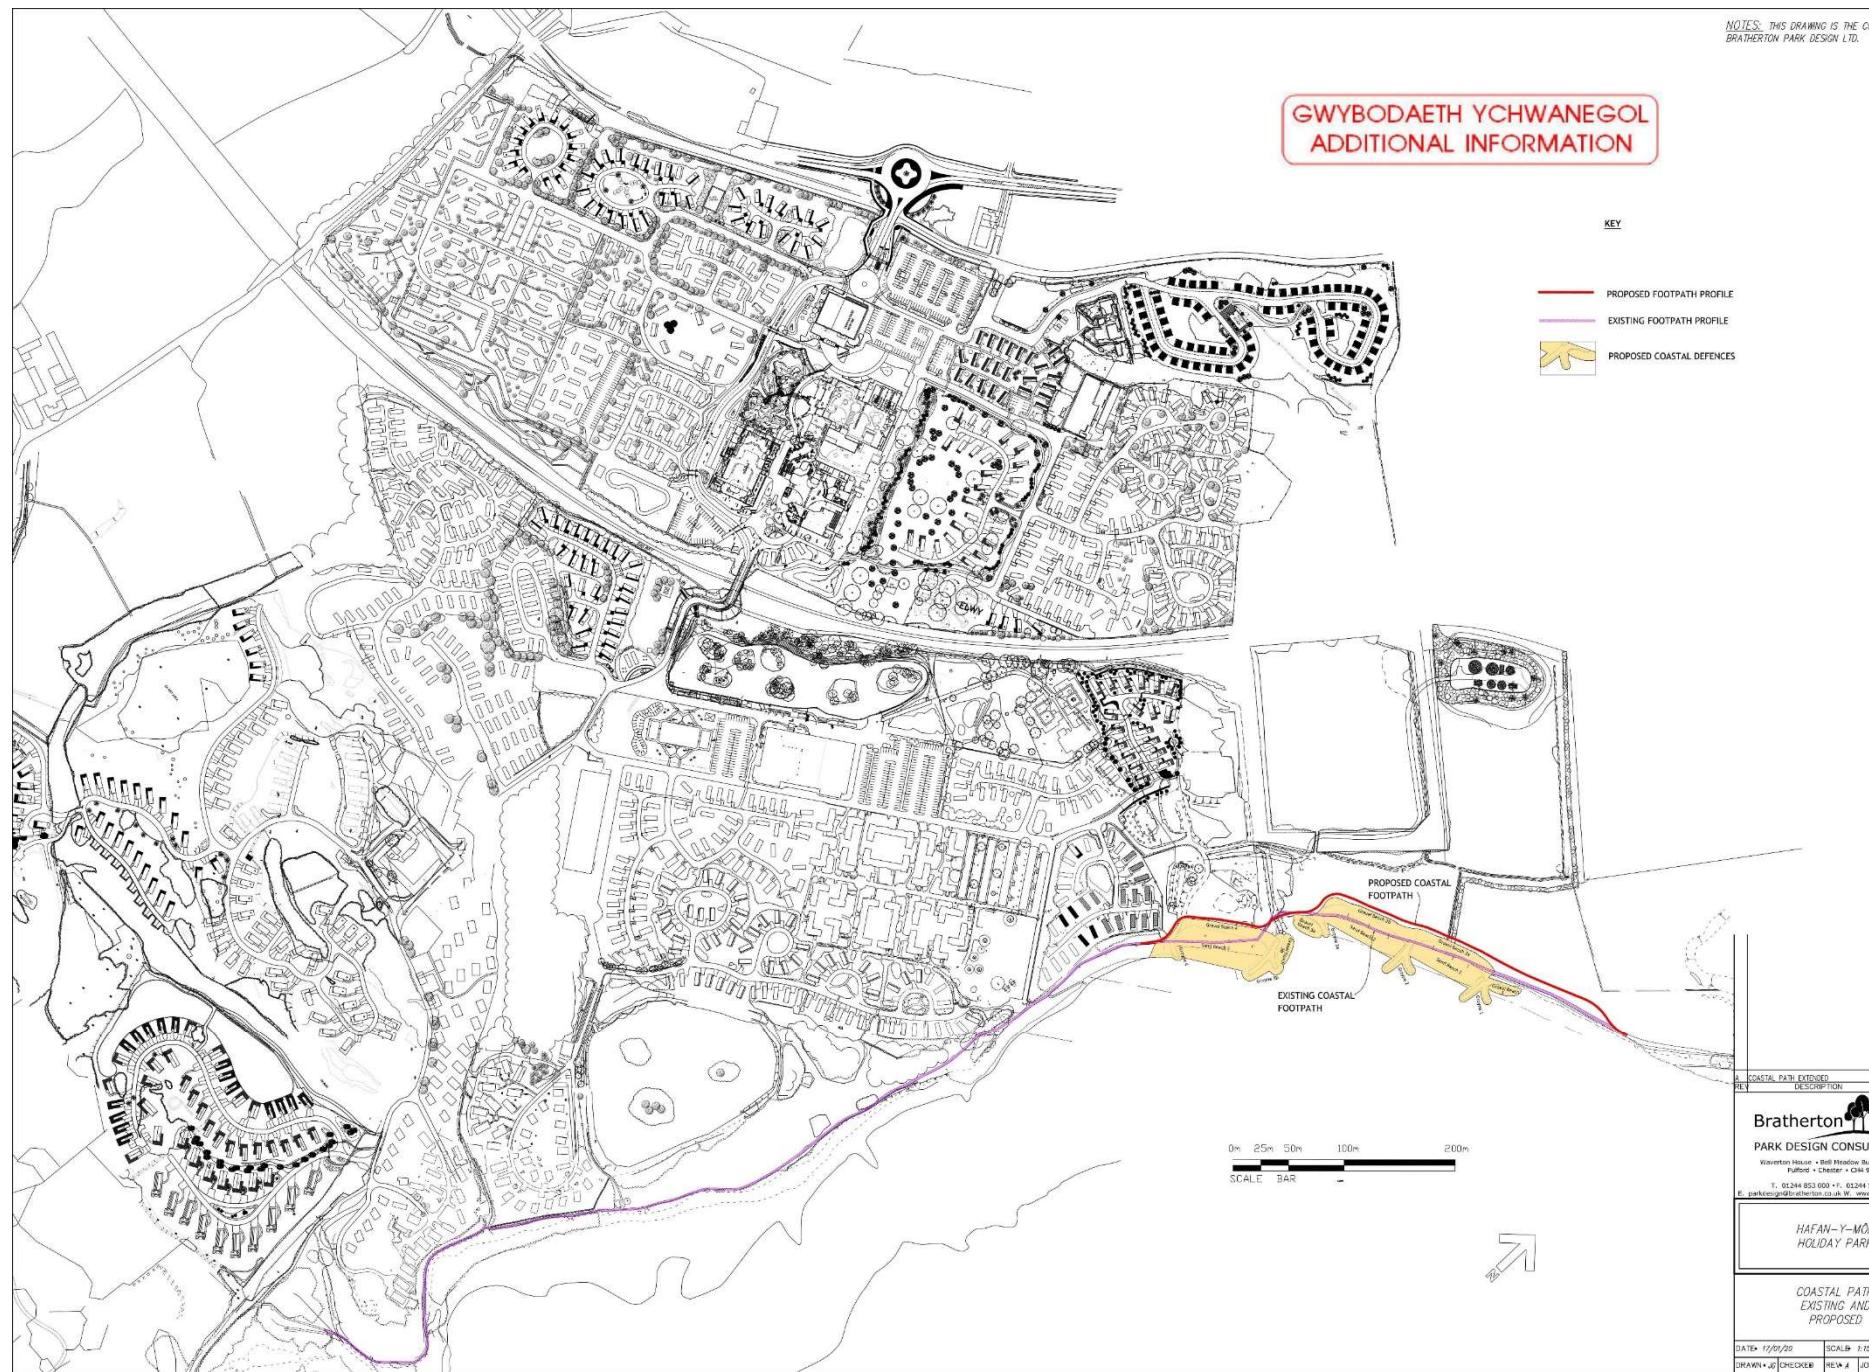

NOTES: THIS DRAWING IS THE COPYRIGHT OF BRATHERTON PARK DESIGN LTD.

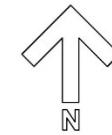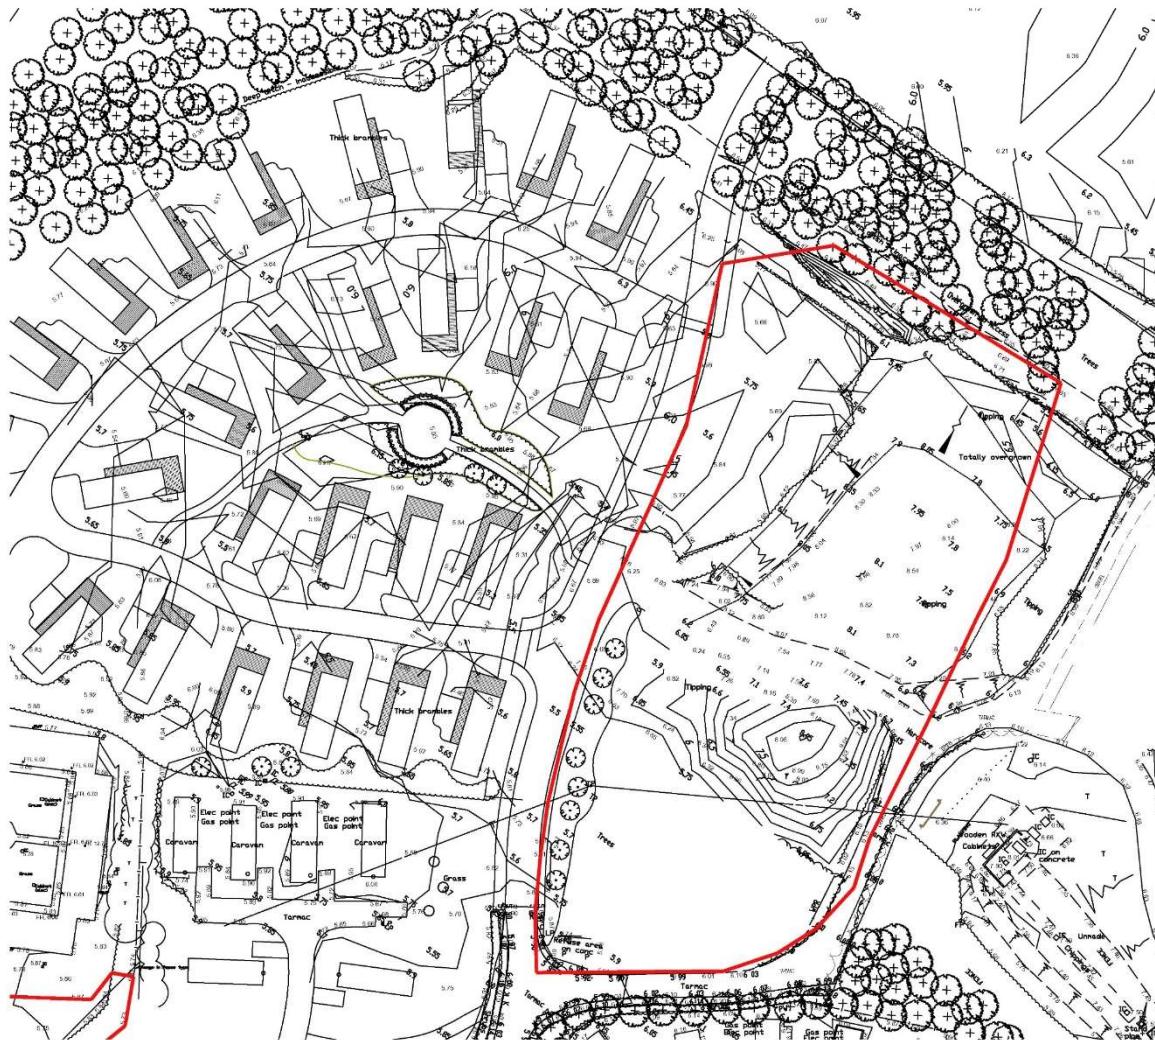

0m 5m 15m 25m 40m
SCALE BAR

KE


BOUNDARY OF PARCEL

A	NOW 18 BASES - TITLE BLOCK AMENDED	10/12/19	JG
REV	DESCRIPTION	DATE INITIALED	
Bratherton  PARK DESIGN CONSULTANTS			
Waverley House • Bell Meadow Business Park Pulford • Cheltenham • GL14 9EP			
T 01244 853 000 • F 01244 570 054 E parkdesign@bratherton.co.uk W www.bratherton.co.uk			
HAFAN-Y-MOR HOLIDAY PARK - MASTERPLAN			
PARCEL 1 - 18 BASES FOR STATIC CARAVANS EXISTING LAYOUT			
DATE	09/10/19	SCALE	1:500 @ A2
DRAWN	JG	CHECKED	REV A
		JOB# 1087/39/22	

NOTES: THIS DRAWING IS THE COPYRIGHT OF BRATHERTON PARK DESIGN LTD.

Cynllun Diwygiedig Amended Plan

Cynllunio
er 2010/2021

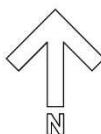

0m 5m 15m 25m 40m
SCALE BAR

KEY

- BOUNDARY OF PARCEL
- EXISTING TREES REMOVED
- EXISTING TREES
- PROPOSED LANDSCAPING/TREES
- PROPOSED UNITS
- PROPOSED MAIN FOOTPATH
- PROPOSED FOOTPATH TO STATIC BASE
- PROPOSED ROAD AND PARKING
- ▲ ENTRANCE FEATURE AREA LIGHTING
- 5m HIGH LAMP COLUMN WITH GLOBE LIGHT INSTALLED BY ELECTRICAL CONTRACTOR.
- LOW LEVEL BOLLARD LIGHT BY HAWKINS INSTALLED BY ELECTRICAL CONTRACTOR.
- F.P. ● PROPOSED FIRE POINT

FOR PROPOSED LEVELS PLEASE REFER TO
LEISURE CONCEPTS PLAN 2434.SK.07

D.	BEACH CAFE+PARCEL C AMENDED	07/06/21	JG
C.	REV AMENDED. CLAWDD ADDED	20/10/20	JG
B.	BASES 9,10,11 ADJUSTED, BUFFER ADDED	02/10/20	JG
A.	IX EXTRA BASE ADDED	10/12/19	JG

REV DESCRIPTION DATE INITIA



NOTE

In the areas of wild flower meadow along the Wales Coast Path the proposed species are to be sourced as locally as practicable, to represent a typical mix of wild flowers and grasses found in the locality. Below is a typical coastal species mix for illustration:

20% of the following Flora blend:
Bladder Campion, Bird's-foot Trefoil, Common Cat's-ear, Common Knapweed, Goat's Beard, Greater Knapweed, Kidney Vetch, Lady's Bedstraw, Oxyeye Daisy, Perforate St John's Wort, Selfheal, Tufted Vetch, Wild Carrot, Wild Thyme, Yellow Leafy Yarrow.

80% of the following Low Maintenance Grasses:
Creeping Bent, Crested Dogtail, Sheep's Fescue, Quaking Grass, Slender
CRF, Small Timothy, Crested Hair Grass, Yellow Oat Grass



**Insight to conceive
Expertise to realise...**

Detailed Design

HAFAN Y MOR

PARCEL H AND I




Detailed Design

Detailed Des

Parcel H and I

Scale	Drawn By
1:500 @ A2	TH
Date	Checked
July 2019	SJL
Project Number	Drawing Number
W2240	SK06


Journal of Clinical Anesthesia, Volume 10, Number 6, December 1998
© 1998 by Lippincott-Raven, Inc.
www.lippincott.com/jca.html

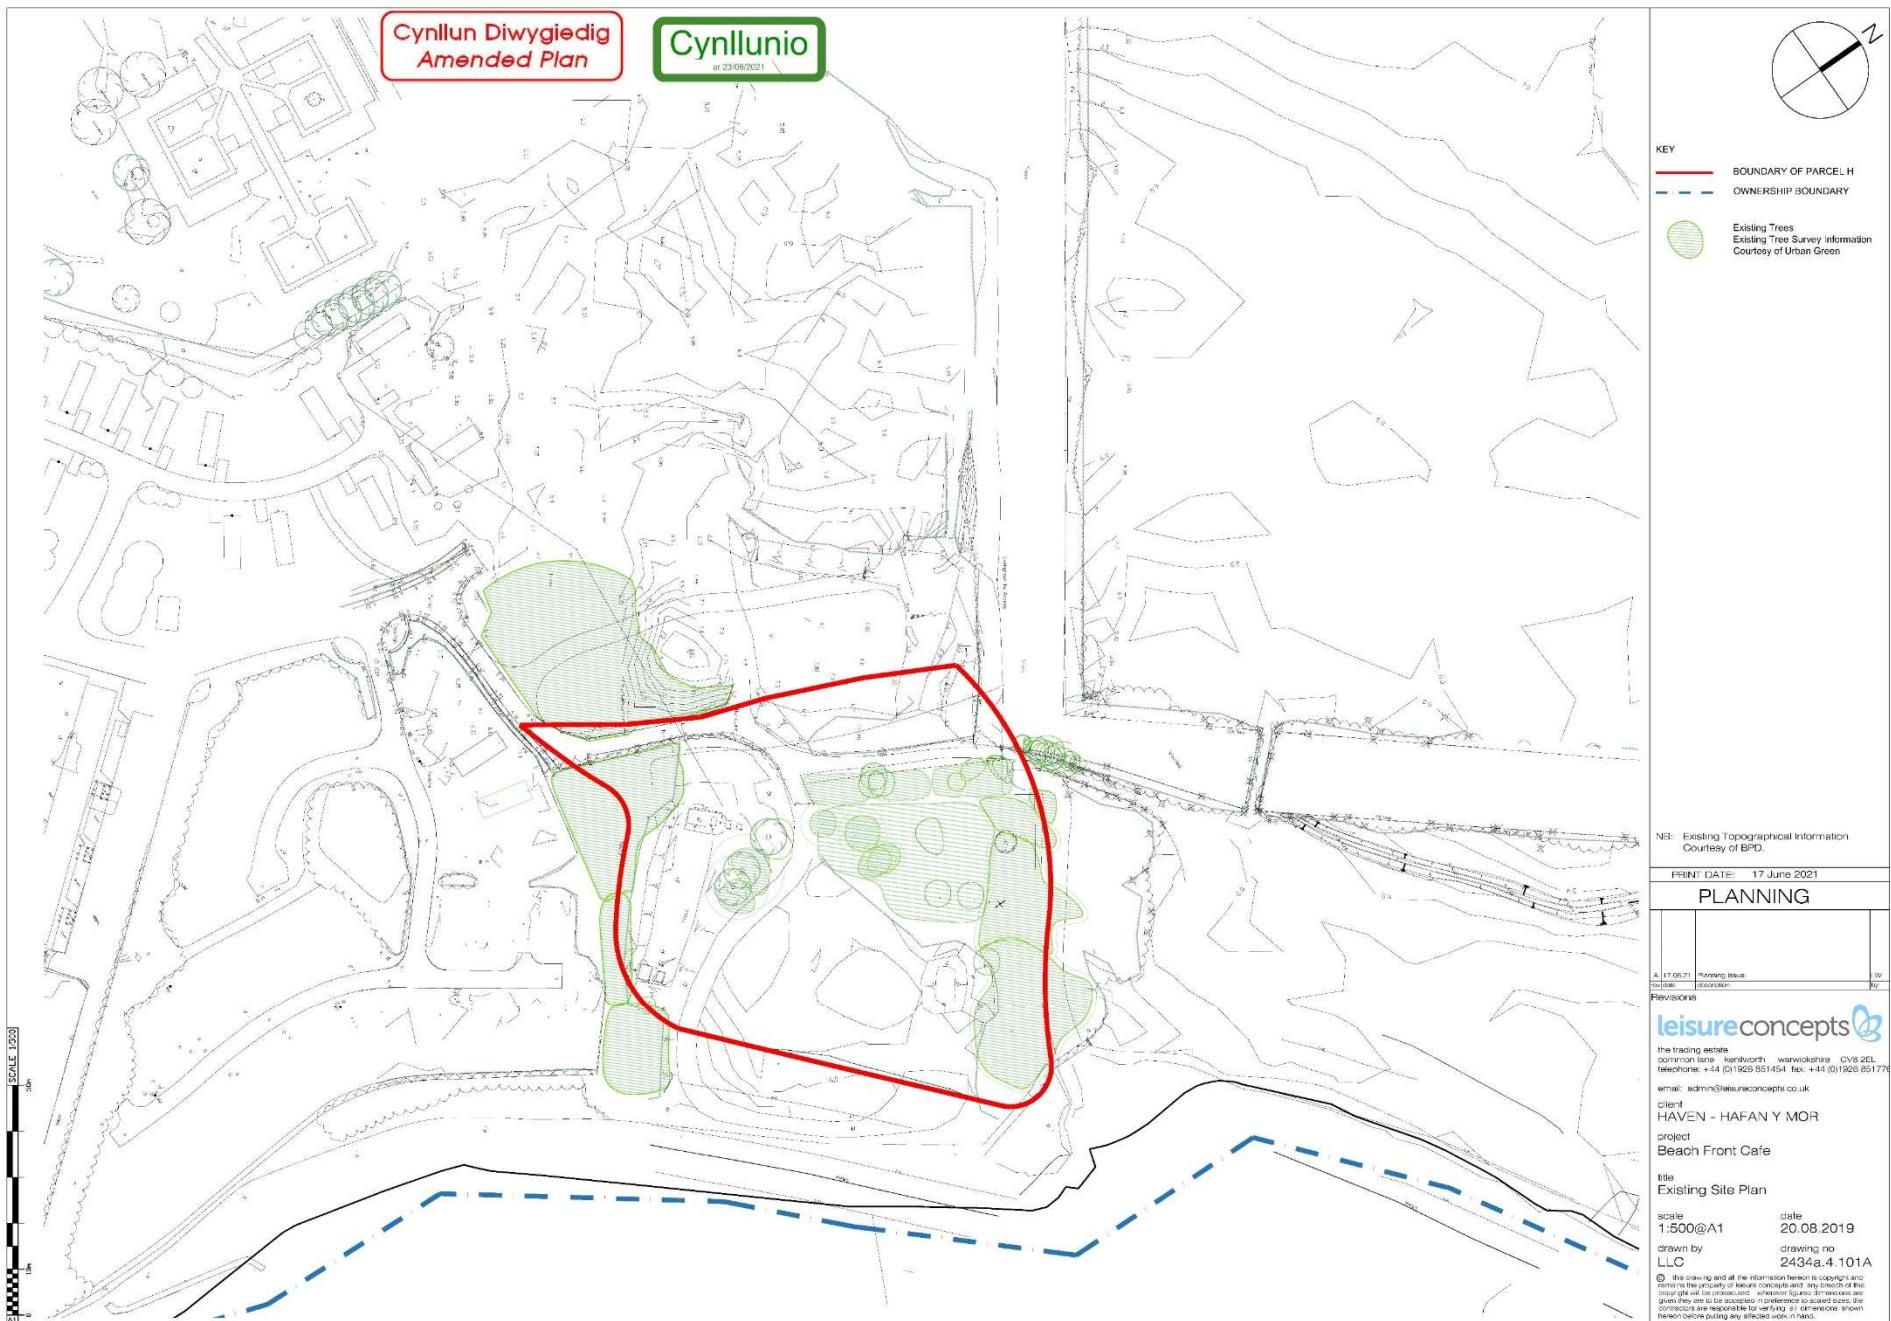


Cynllun Diwygiadig
Amended Plan

Cynllunio

ar 23/06/2021

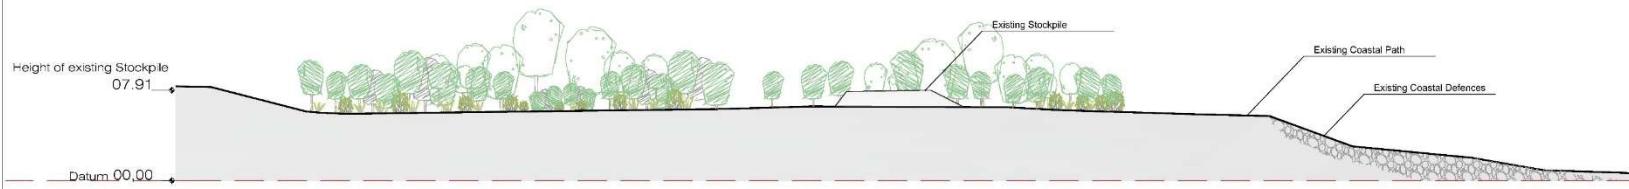


SITE SECTION X-X

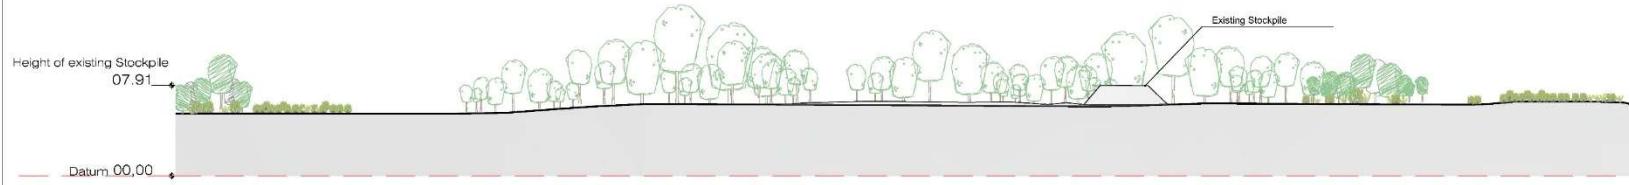

SITE SECTION Y-Y

SCALE 1:250
W 5 10 15 20 25 30 35 40 45 50 55 60 65 70 75 80 85 90 95 E

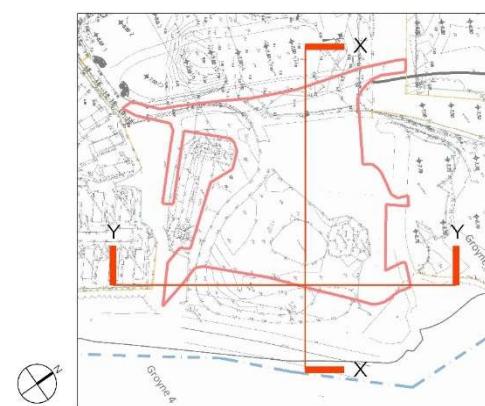

SECTION DIAGRAM - NOT TO SCALE

PRINT DATE: 7 May 2021

PLANNING

Revisions

leisureconcepts

the trading estate
commington lane, kenilworth, warwickshire, CV8 2EL
telephone: +44 (0)1926 851454 fax: +44 (0)1926 851776

email: admin@leisureconcepts.co.uk

client: HAVEN - HAFAN Y MOR

project: Beach Front Cafe

Title: Existing Site Section

scale:

1:200 @ A1

date:

20.08.2029

drawn by:

LLC

drawing no:

2434.A.1102


© This drawing and all its information herein is copyright and remains the property of leisureconcepts and any breach of this copyright will be treated as an infringement of intellectual property rights given they are to be adopted in implementation of the contract and/or incorporated for working at dimensions shown. Unauthorised publication is prohibited.

NOTES: THIS DRAWING IS THE COPYRIGHT OF BRATHERTON
PARK DESIGN LTD.

Cynllun Diwygiadol
Amended Plan

Cynllunio

ar 23/06/2021

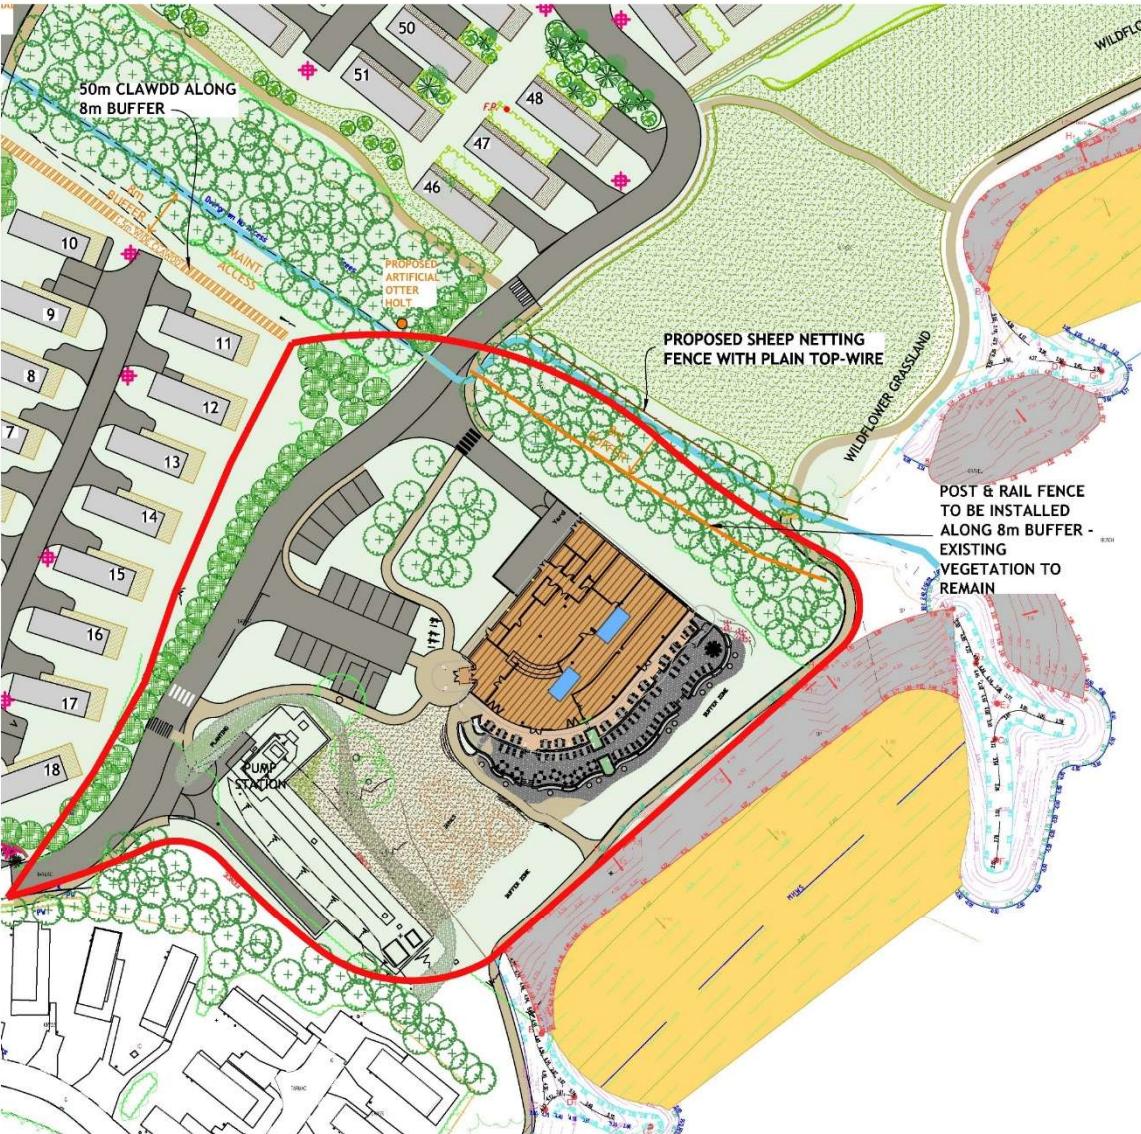

0m 5m 15m 25m 40m
SCALE BAR

KEY

— BOUNDARY OF PARCEL

SEE LEISURE CONCEPTS DRAWINGS FOR
MORE INFORMATION ON BEACH CAFE

FOR PROPOSED LEVELS PLEASE REFER TO
LEISURE CONCEPTS PLAN 2434.SK.07 D

REV	DESCRIPTION	DATE	INITIAL
D	BEACH CAFE AND PARCEL G AMENDED	07/06/21	JG
C	CLAWDD ADDED ALONG BUFFER	20/10/20	JG
B	LINK PATH REMOVED FROM PARCEL H+G	02/10/20	JG
A	IX BASE ADDED TO PARCEL J	10/12/19	JG
	REV DESCRIPTION	DATE	INITIAL

Bratherton
PARK DESIGN CONSULTANTS
Waverton House • Bell Meadow Business Park
Pufford • Chester • CH4 9CP
T: 01244 853 000 • F: 01244 570 054
E: parkdesign@bratherton.co.uk W: www.bratherton.co.uk

HAFAN-Y-MOR HOLIDAY PARK - MASTERPLAN	
PARCEL H BEACH CAFE PROPOSED LAYOUT	
DATE: 16/10/19	SCALE: 1:500 • A2
DRAWN: JG CHECKED	REV: D JOB: 1087/39/21

Cynllun Diwygiadig
Amended Plan

Cynllunio






Cynllun Diwygiadol
Amended Plan

Cynllunio

23/06/2021

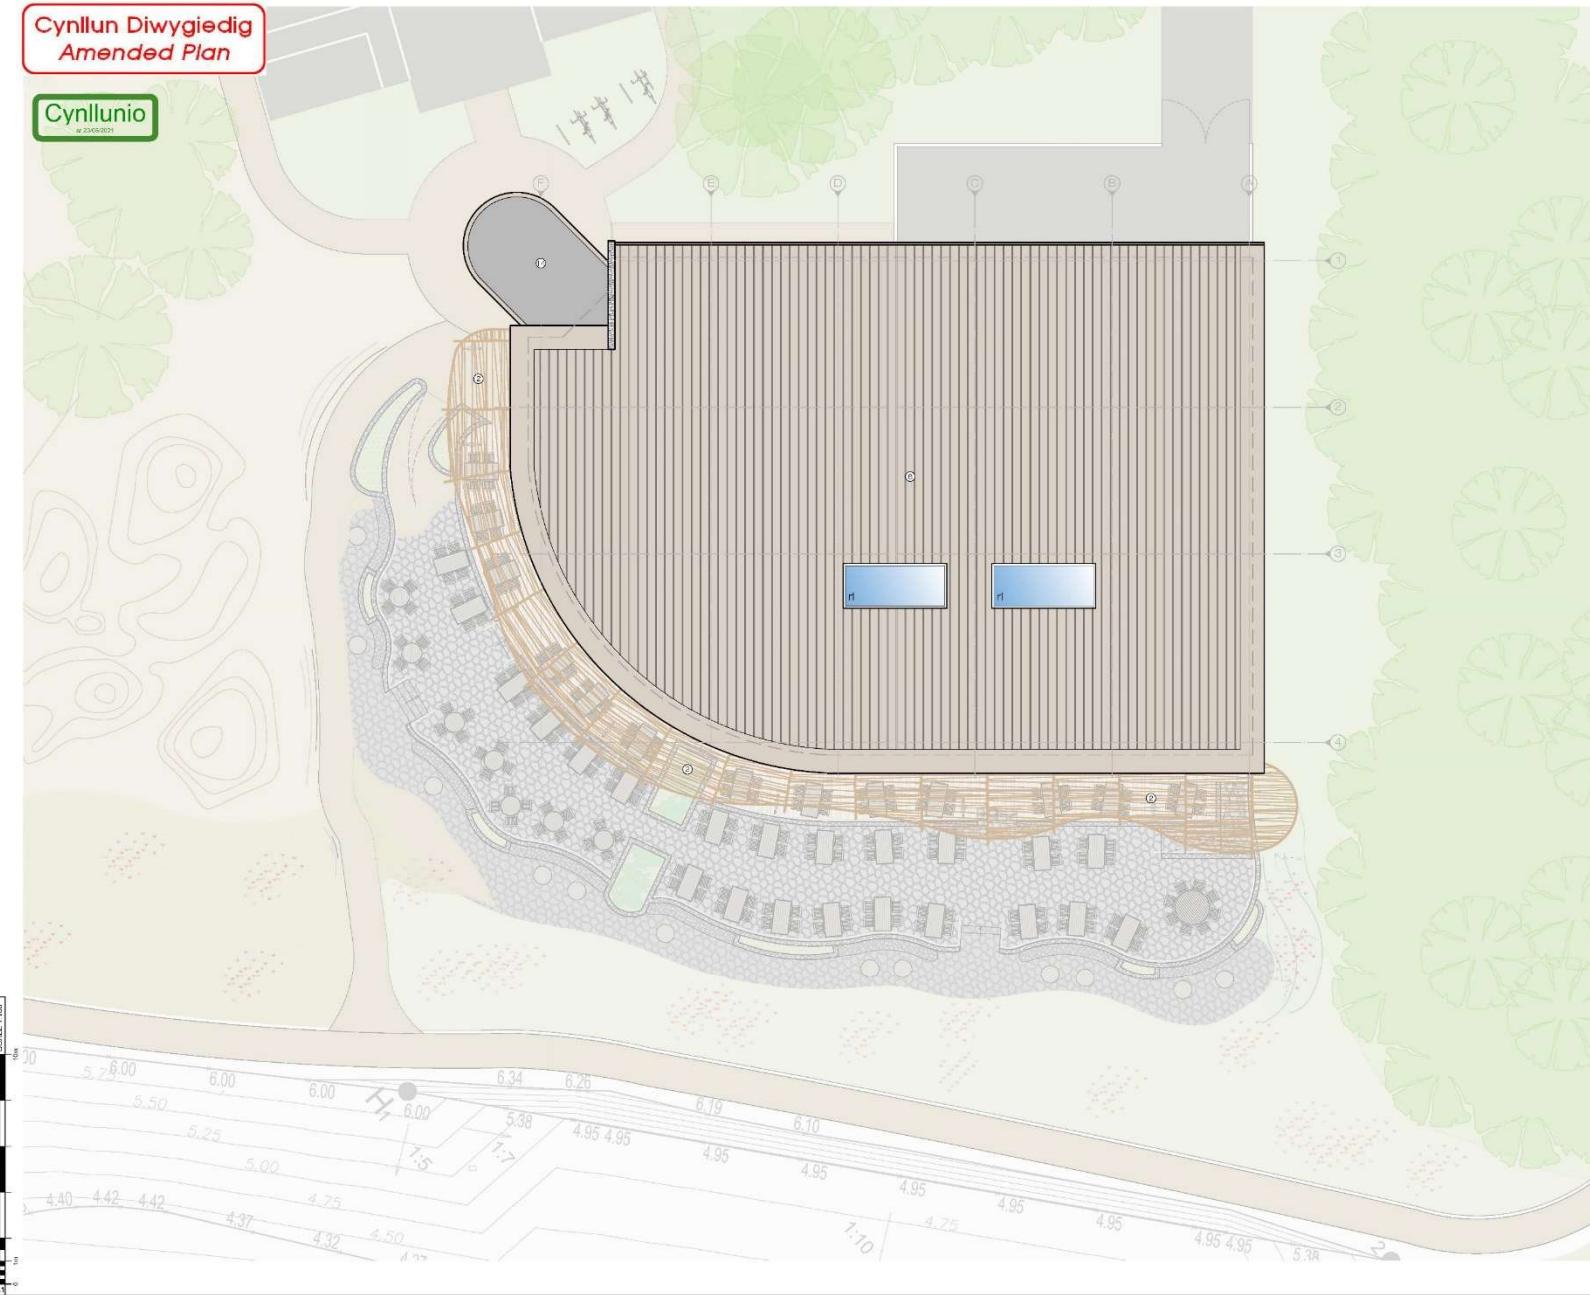

MATERIALS & FINISHES KEY:

2. Structural timber barge soleil colour: brown
6. Metal standing seam, variegated finish, colour: brown tones
14. Single ply membrane.

PRINT DATE: 17 June 2021

PLANNING

A 17.06.21 Planning issue
B 06.07.21 Variation
C 06.07.21 Variation
D 06.07.21 Variation

Revisions

leisureconcepts

The trading estate
Common Lane, Keworth, Warwickshire CV9 2EL
Telephone: +44(0)1926 851454 Fax: +44(0)1926 851776

Email: admin@leisureconcepts.co.uk

Client: HAVEN - HAFAN Y MOR

Project: Beach Front Cafe

Title: Proposed Roof Plan

Scale: 1:100 @ A1 Date: April 2021

Drawn by: LW Drawing No: 2434a.4.106A

This drawing and all the information herein is copyright and

remains the property of leisure concepts and any breach of this

copyright or the disclosure of the information contained within it without

the written consent of the company will result in legal action being

taken against them. It is the responsibility of the contractor to

ensure that they are to be associated in preference to scaled sizes, the

contractor is responsible for verifying all dimensions shown

herein before proceeding with the work.

**Cynllun Diwygiadig
Amended Plan**

Cynllunio



1 - SOUTHEAST ELEVATION



2 - SOUTHWEST ELEVATION



3 - NORTHWEST ELEVATION



4 - NORTHEAST ELEVATION

MATERIALS & FINISHES KEY:

1. Natural stone cladding, colour: generally dark grey with natural variations as local stone
2. Structural timber, bress soleil, balusters, colour: brown
3. Steel structural column, paint finish, colour: brown
4. Weatherboard panels and trimmings, colour: natural timber
5. [Roof] metal standing seam, variegated finish colour: brown tones
6. Glazing system, window and door frames/fittings/trimmings, aluminium powder coated finish, colour: mushroom
7. Clear glazing
8. Door finish painted, colour: mushroom
10. Rainwater goods - galvanized steel
12. Fence, timber, colour: natural timber
13. Gates, timber, colour: natural timber

PRINT DATE: 17 June 2021

PLANNING

4. 17.06.21 Planning issue LW

Revisions

leisureconcepts

the trading estate
common lane, kerworth, warwickshire CV9 2EL
telephone: +44(0)1926 651454 fax: +44(0)1926 851776

email: admin@leisureconcepts.co.uk

client HAVEN - HAFAN Y MOR

project Beach Front Cafe

title Proposed Elevations

scale 1:100@A1 date April 2021


drawn by LW drawing no. 2434a.4.107A

© This drawing and all the information herein is copyright and remains the property of leisureconcepts and any breach of this copyright by any person or organisation is an offence being given they are to be associated in preference to scaled sizes, the contractor is advised not to vary any dimensions shown from those given. Only allow for minor site variations.


SCALE 1:100

Cynllun Diwygiadig
Amended Plan

Cynllunio

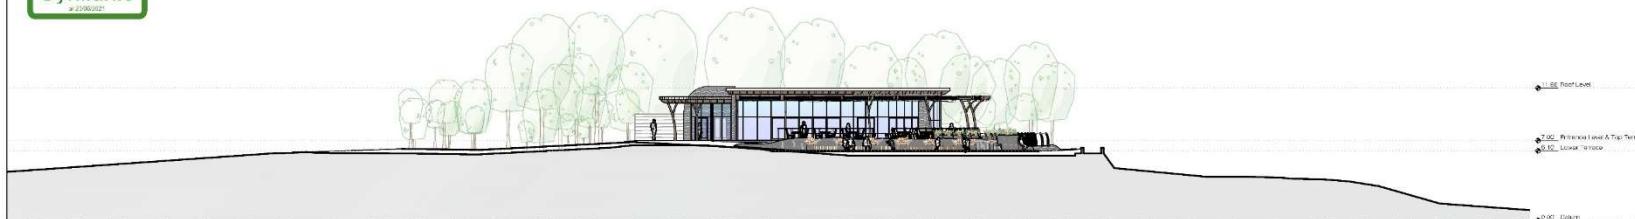


SITE SECTION X-X

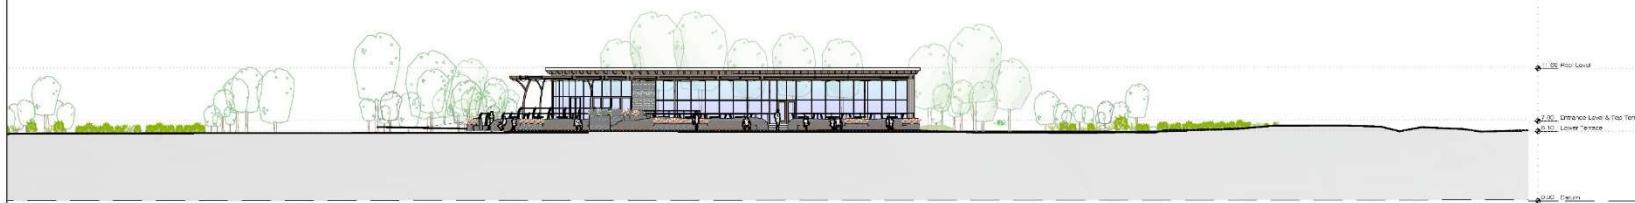

SITE SECTION Y-Y

SCALE 1:800
1m
0.5m
0.1m

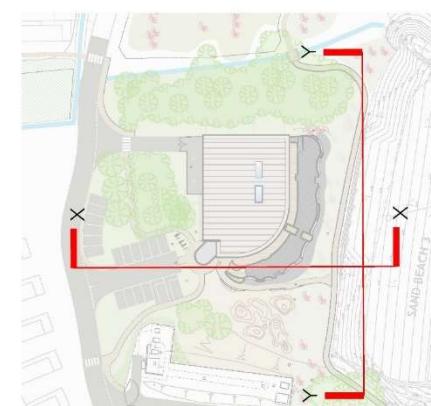

SECTION DIAGRAM - NOT TO SCALE

PRINT DATE: 7 May 2021	
PLANNING	
Ref No:	Issue date:
Revisions	
leisureconcepts	
the trading estate common lane, kenilworth, warwickshire, CV8 2EL telephone: +44 (0)1926 851454 fax: +44 (0)1926 851776 email: admin@leisureconcepts.co.uk client: HAVEN - HAFAN Y MOR project: Beach Front Cafe title: Proposed Site Section scale: 1:200@A1 date: Apr 2021 drawn by: LW drawing no: 24348.4.109	
<small>© This information is the property of leisureconcepts and remains the property of leisureconcepts until any third party has been given the right to accept it in preference to scaled sites. the contractor are responsible for verifying all dimensions shown herein before calling any allied work in hand.</small>	





























