


Rhif y Cais / Application Number : C17/0325/38/LL


Cynllun lleoliad ar gyfer adnabod y safle yn unig. Dim i raddfa.
Location Plan for identification purposes only. Not to scale.

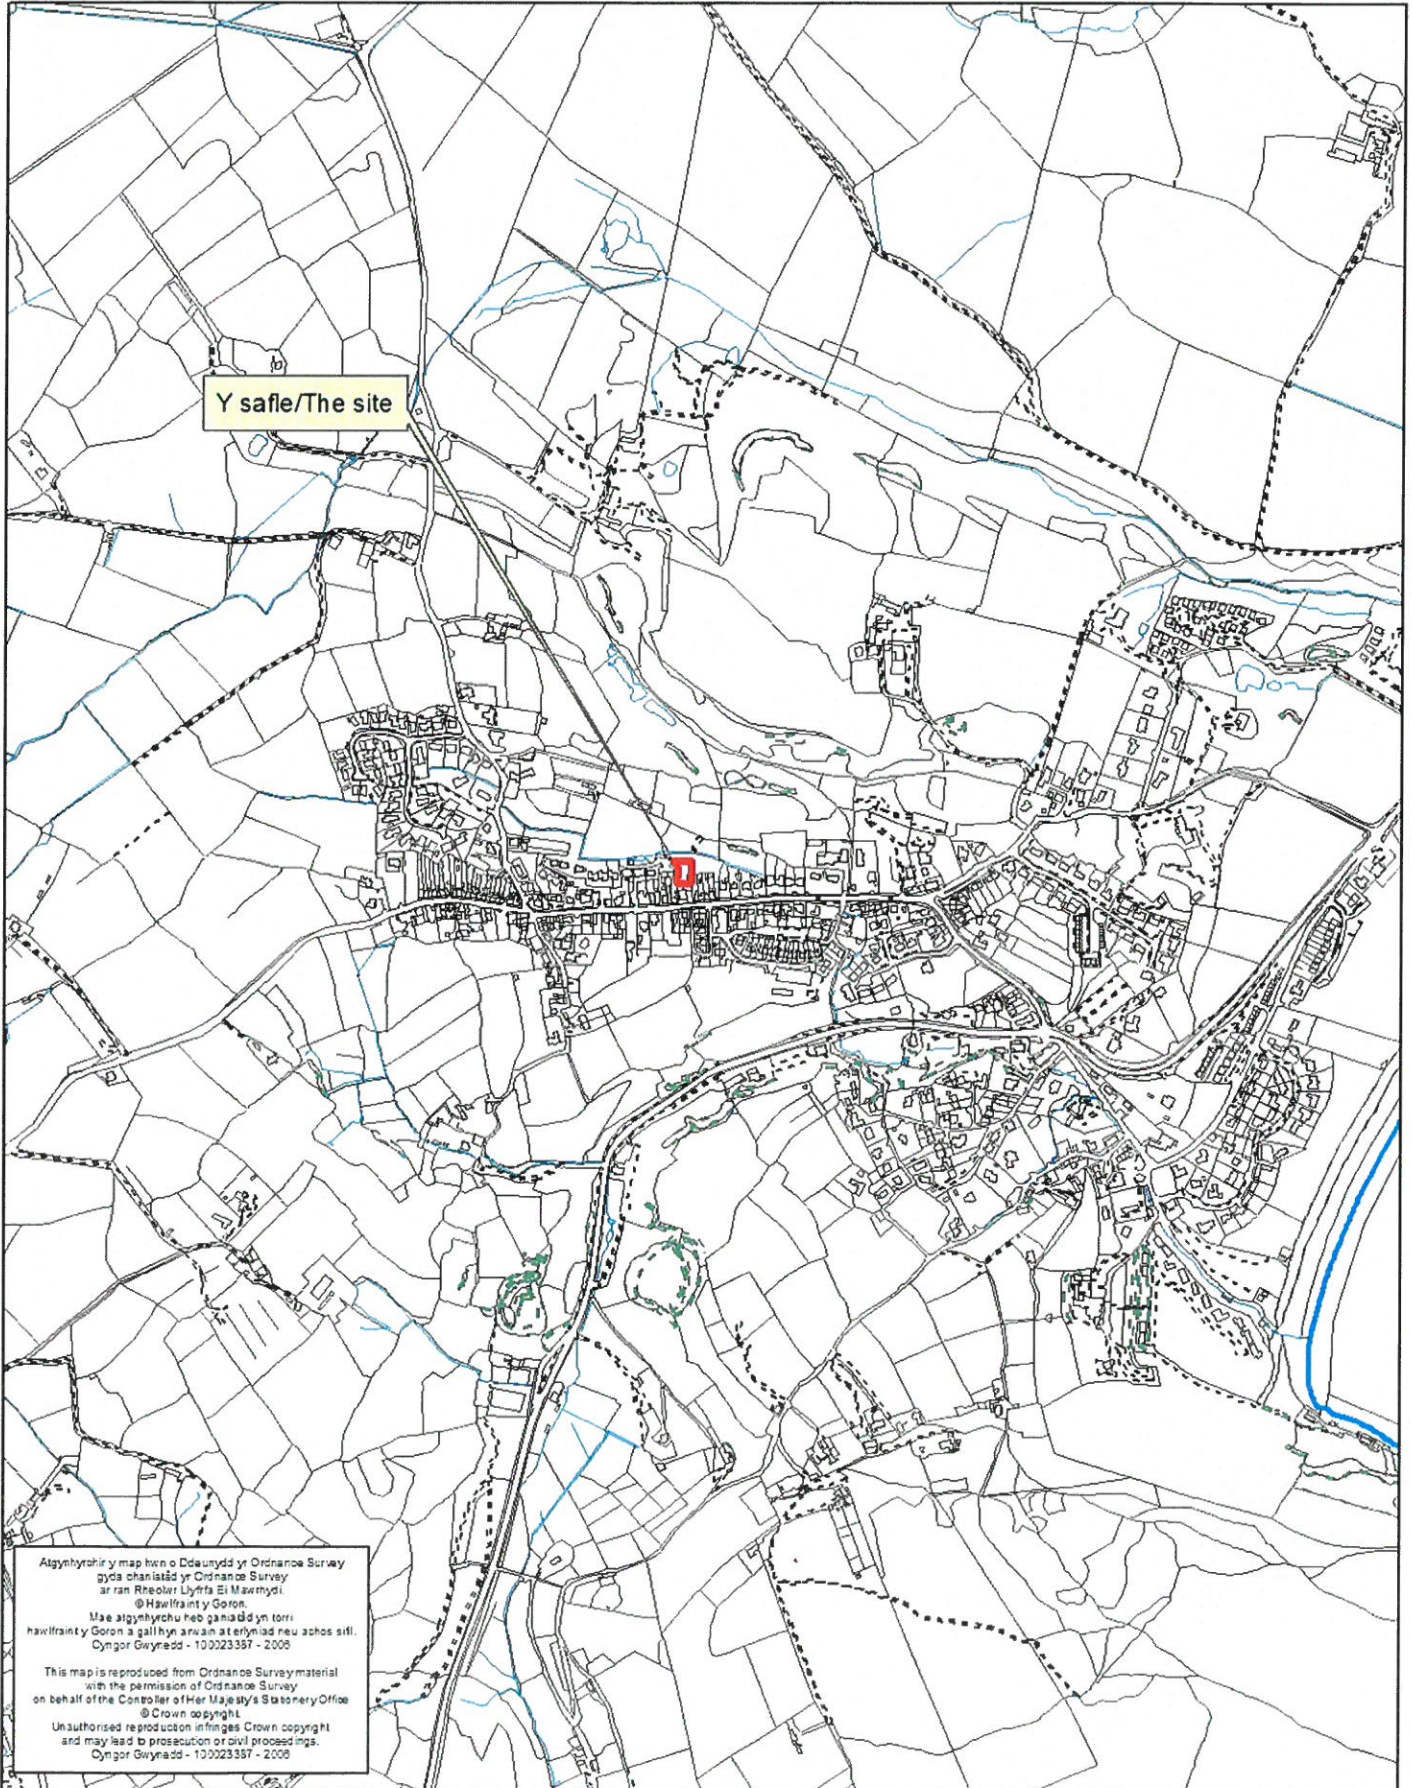

Atgynhyrchir y map hwn o Ddauydd yr Ordnance Survey gyda ohanlathd yr Ordnance Survey ar ran Rheolwr Llyfrau Ei Mawrthdi.
© Hawlfraint y Goron.
Mae atgynhyrchu heb ganiatâd yn torri hawlfraint y Goron a gall hysbysu at enwau neu achos sifil.
Dyngor Gwynedd - 100223357 - 2008

This map is reproduced from Ordnance Survey material with the permission of Ordnance Survey on behalf of the Controller of Her Majesty's Stationery Office.
© Crown copyright
Unauthorised reproduction infringes Crown copyright and may lead to prosecution or civil proceedings.
Dyngor Gwynedd - 100223357 - 2008

Site location Plan

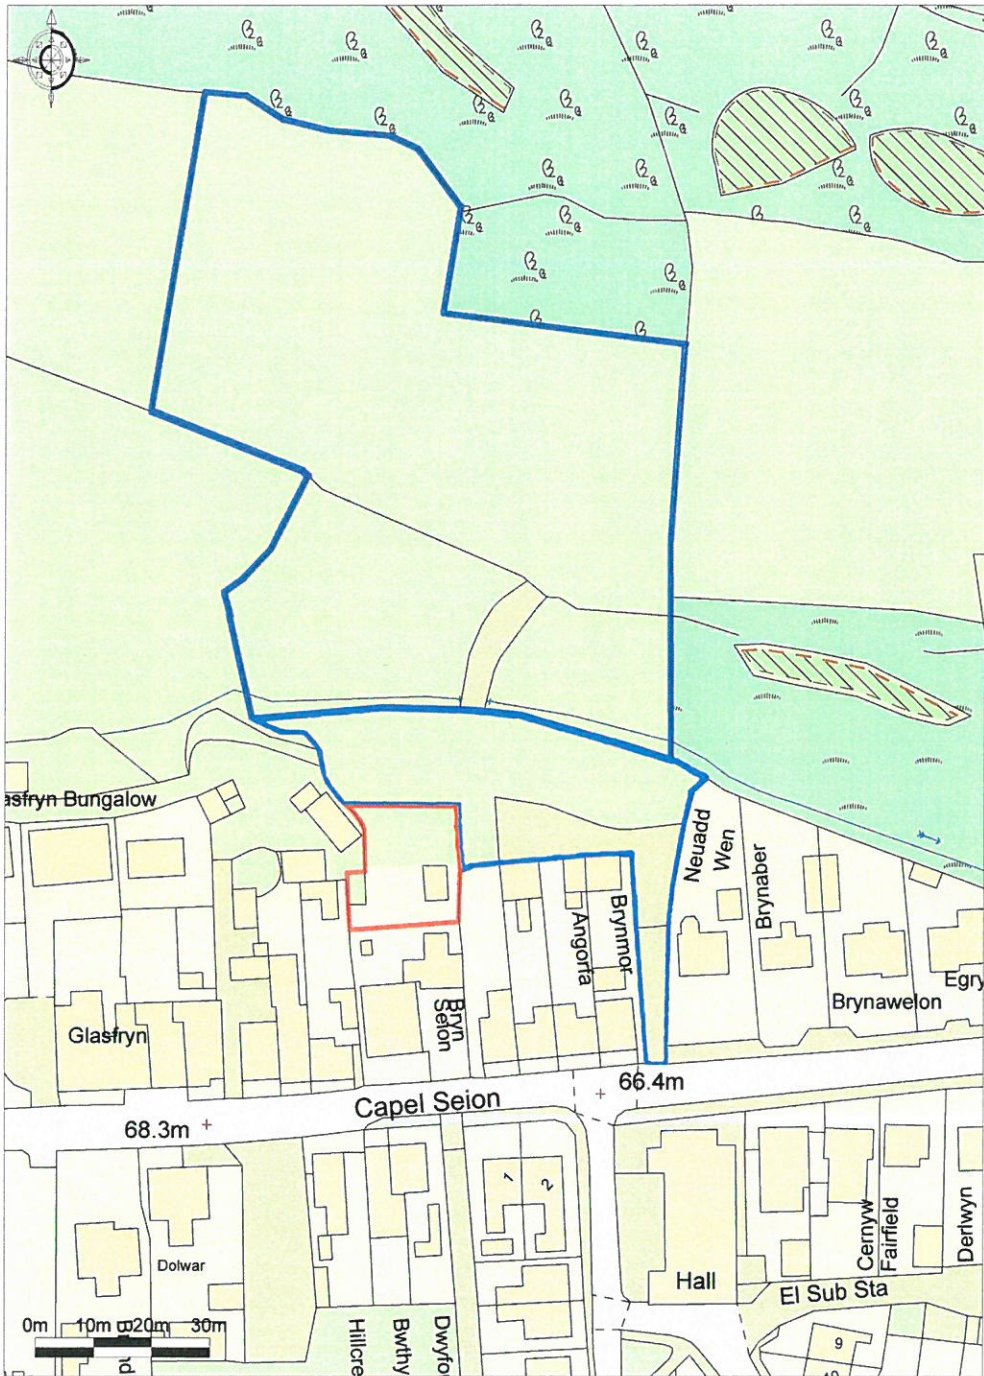


Ordnance Survey © Crown Copyright 2013. All rights reserved.
Licence number 100020449. Plotted Scale - 1:1250



Pickard Finlason Partnership

This note is for recording purposes only.
 The design information contained within this drawing is provided by Copyright.
 All other information is to be treated as a site plan for construction purposes.
 Figure dimensions to be used by professionals to work.

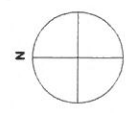


This drawing is based upon digital survey information provided by Digital Mapping Surveys Ltd 3370, dated 15/06/2011 provided by the client.

ISSUED FOR TENDERS
 OR PLANNING


FINLASON PARTNERSHIP
 Scale 1:
 1 Cornhill Road,
 Hales, Cheshire,
 WA15 8BY
 Tel: 0161 952 4422

Drawn by:
 Name: [redacted]
 Title: [redacted]
 Checked by:
 Name: [redacted]
 Title: [redacted]
 Date: 11/07/16
 Scale: 1:100
 Project: AM Aug '16

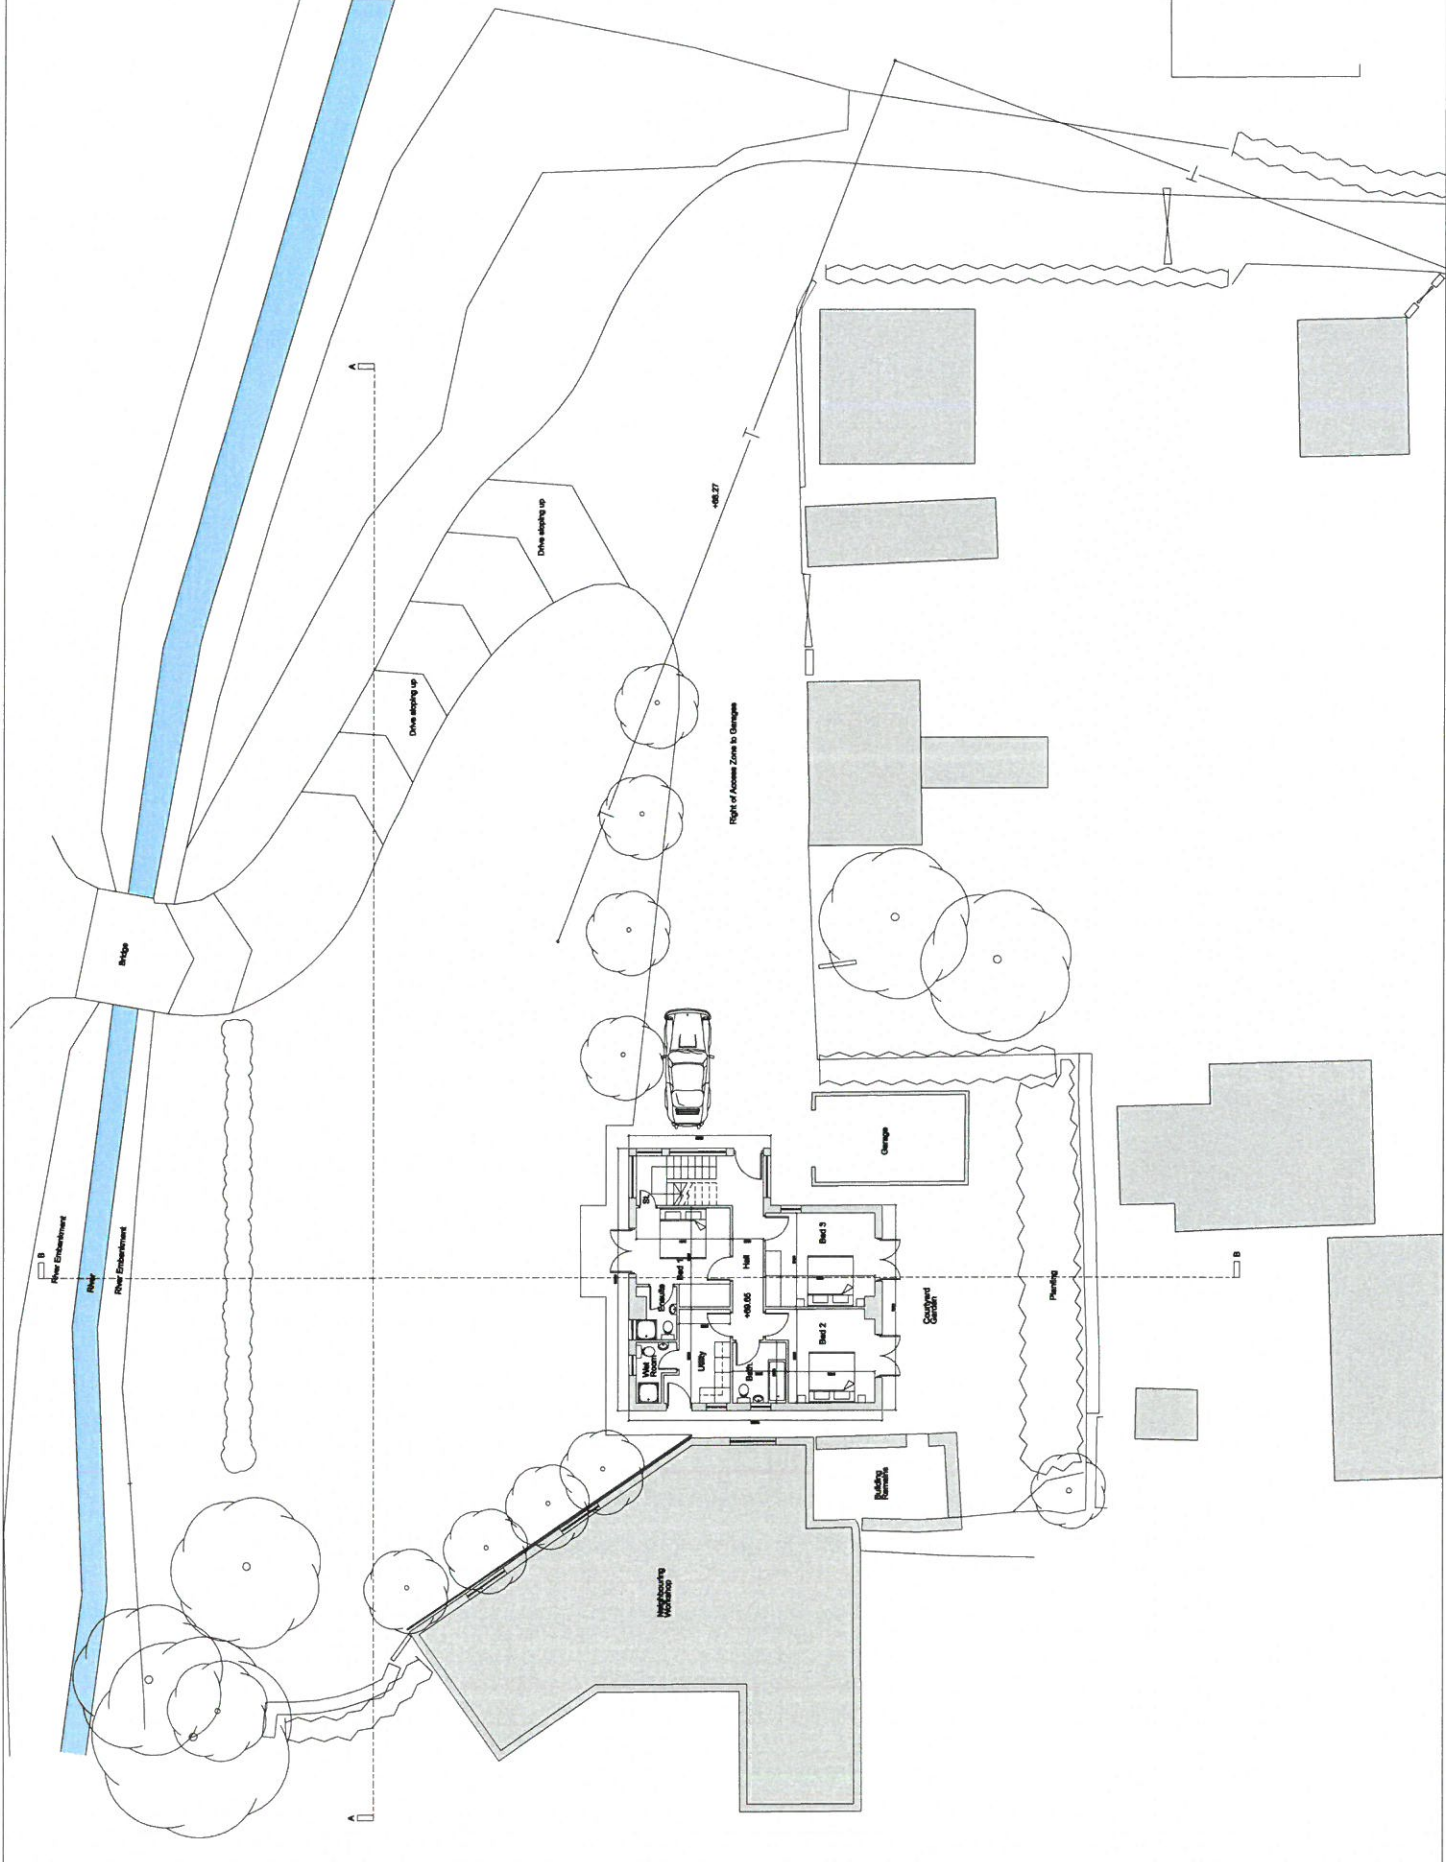

Proposed Ground Floor Plan

This scale bar is for recording purposes only.
 0 10 20 30 40 50 60 70
 The drawing is based upon digital
 survey information prepared by Digital
 Surveyors Ltd. on 13/08/2011 provided by the client.
 All dimensions to be checked on site for confirmation
 of work.
 Please refer to the notes for any other information.

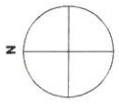

This drawing is based upon digital
 survey information prepared by Digital
 Surveyors Ltd. on 13/08/2011 provided by the client.

ISSUED FOR PURPOSES
 OF PURCHASE


**FINLASON
 PARTNERSHIP**

Stiles A,
 Beach House,
 1 Cambridge Road,
 Hain, Cheshire
 WA15 9EY
 Tel: 0161 824 4422

Prepared by:
 Mr G. Smith
 Mr J. Jones

Proposed First Floor Plan

Date: 13/07/2011
 Scale: 1:100
 Drawn by: AM
 Date: 13/07/2011

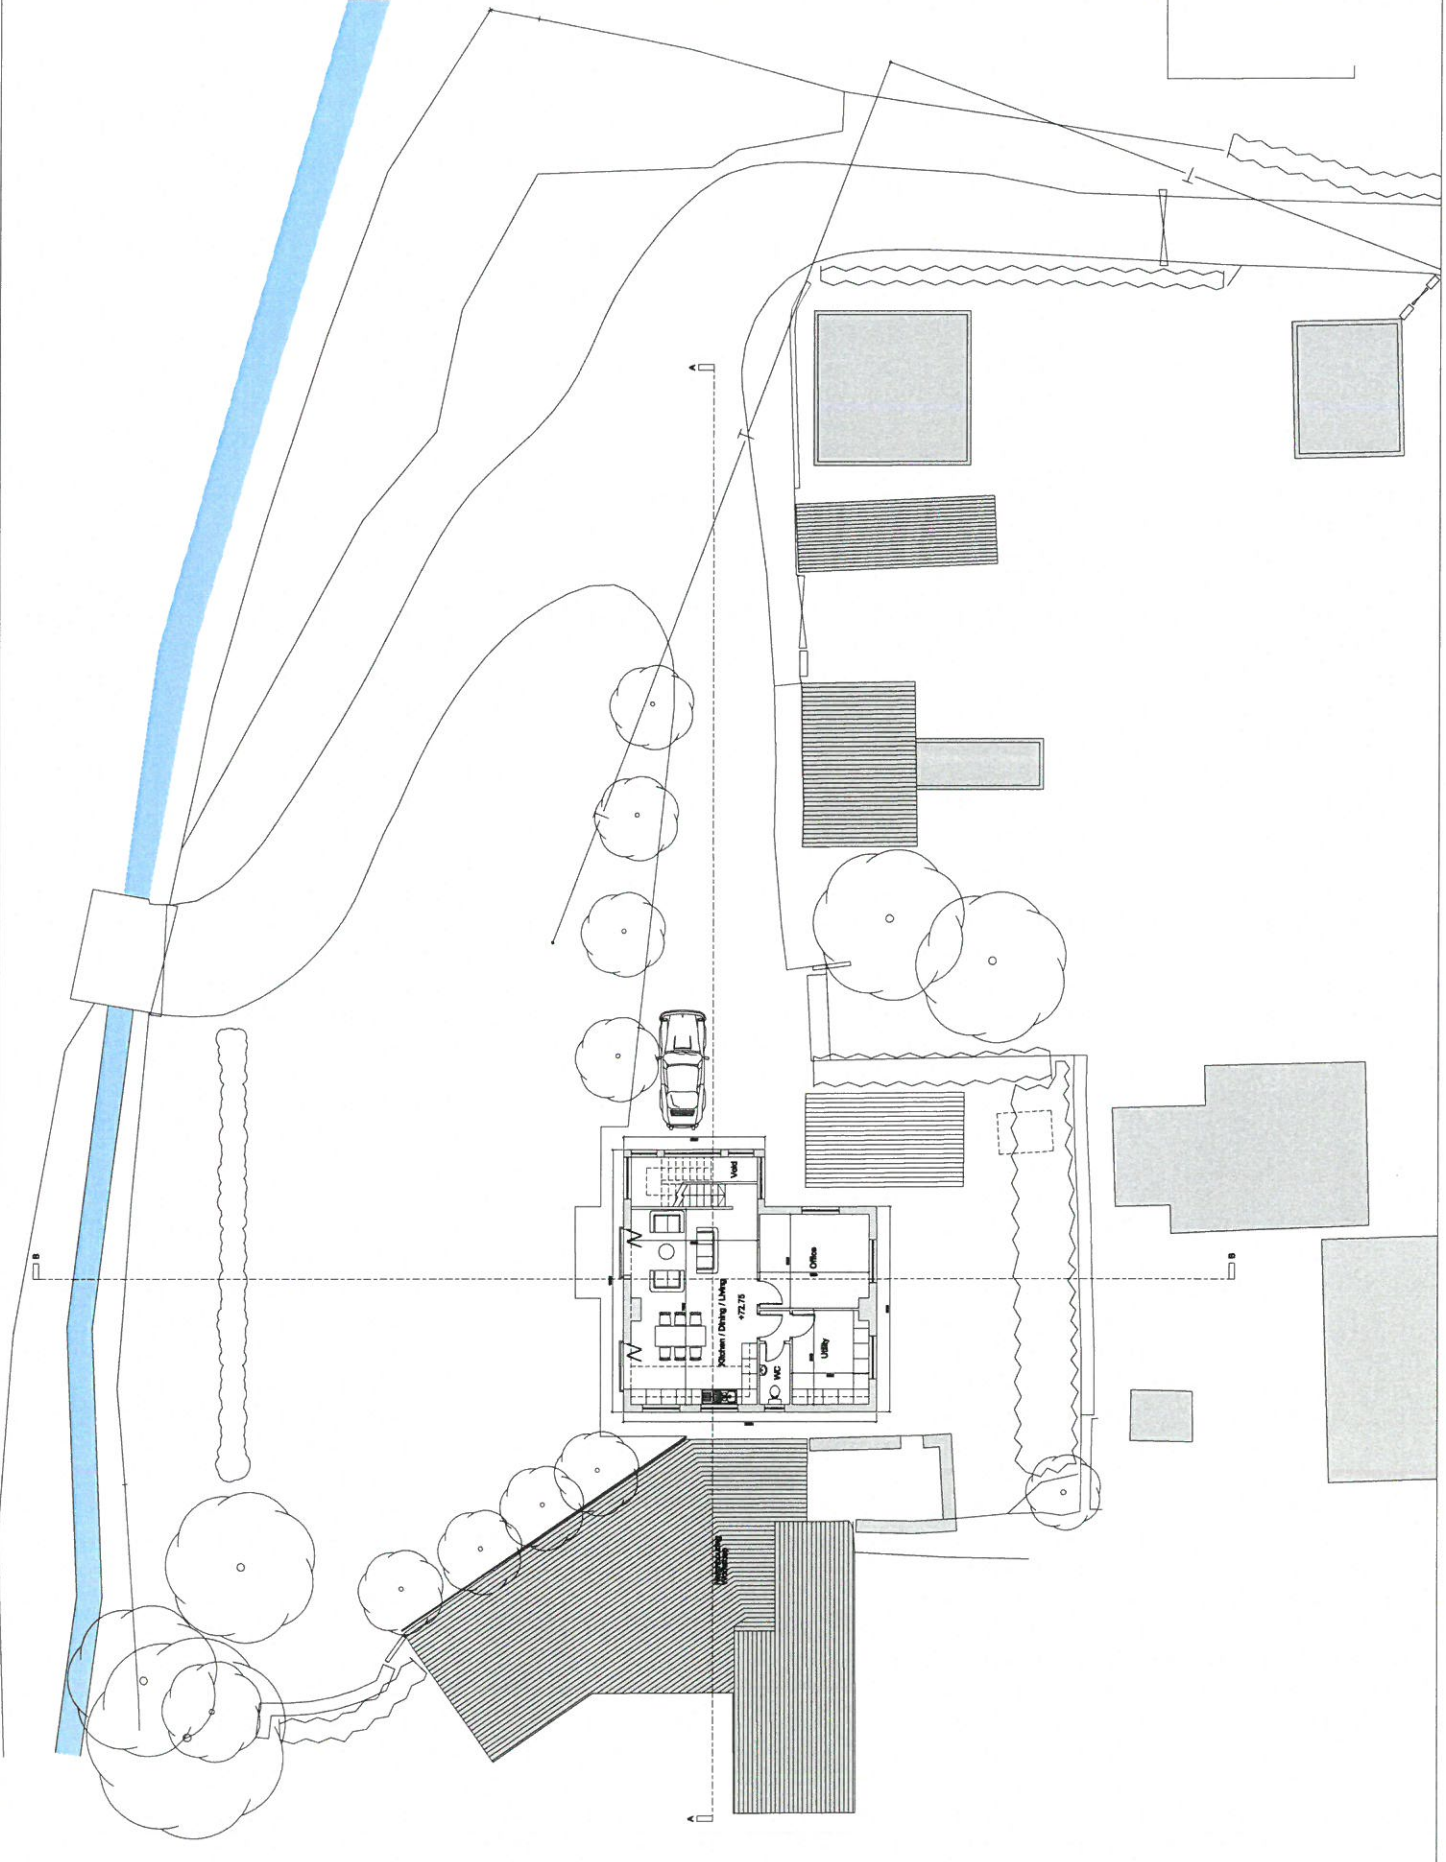

Use scale 1:10 for readability purposes only.
 All dimensions are in meters unless otherwise stated. All dimensions to be confirmed on site prior to construction of work.
 Please refer to the site plan for further details.



This drawing is based upon the site plan and information provided by the client. It is the responsibility of the client to ensure that the information provided is accurate and up to date. The client shall be responsible for any errors or omissions in the information provided by the client.


FINILASON PARTNERSHIP

Plot No. A
 1, Cambridge Road,
 Hinxton, Cambridgeshire,
 CB3 0ET

Proposed Ground Floor Plan

Drawn by: [Name]
 Checked by: [Name]
 Date: 11/08/10


1:100 © A1 11/08/10

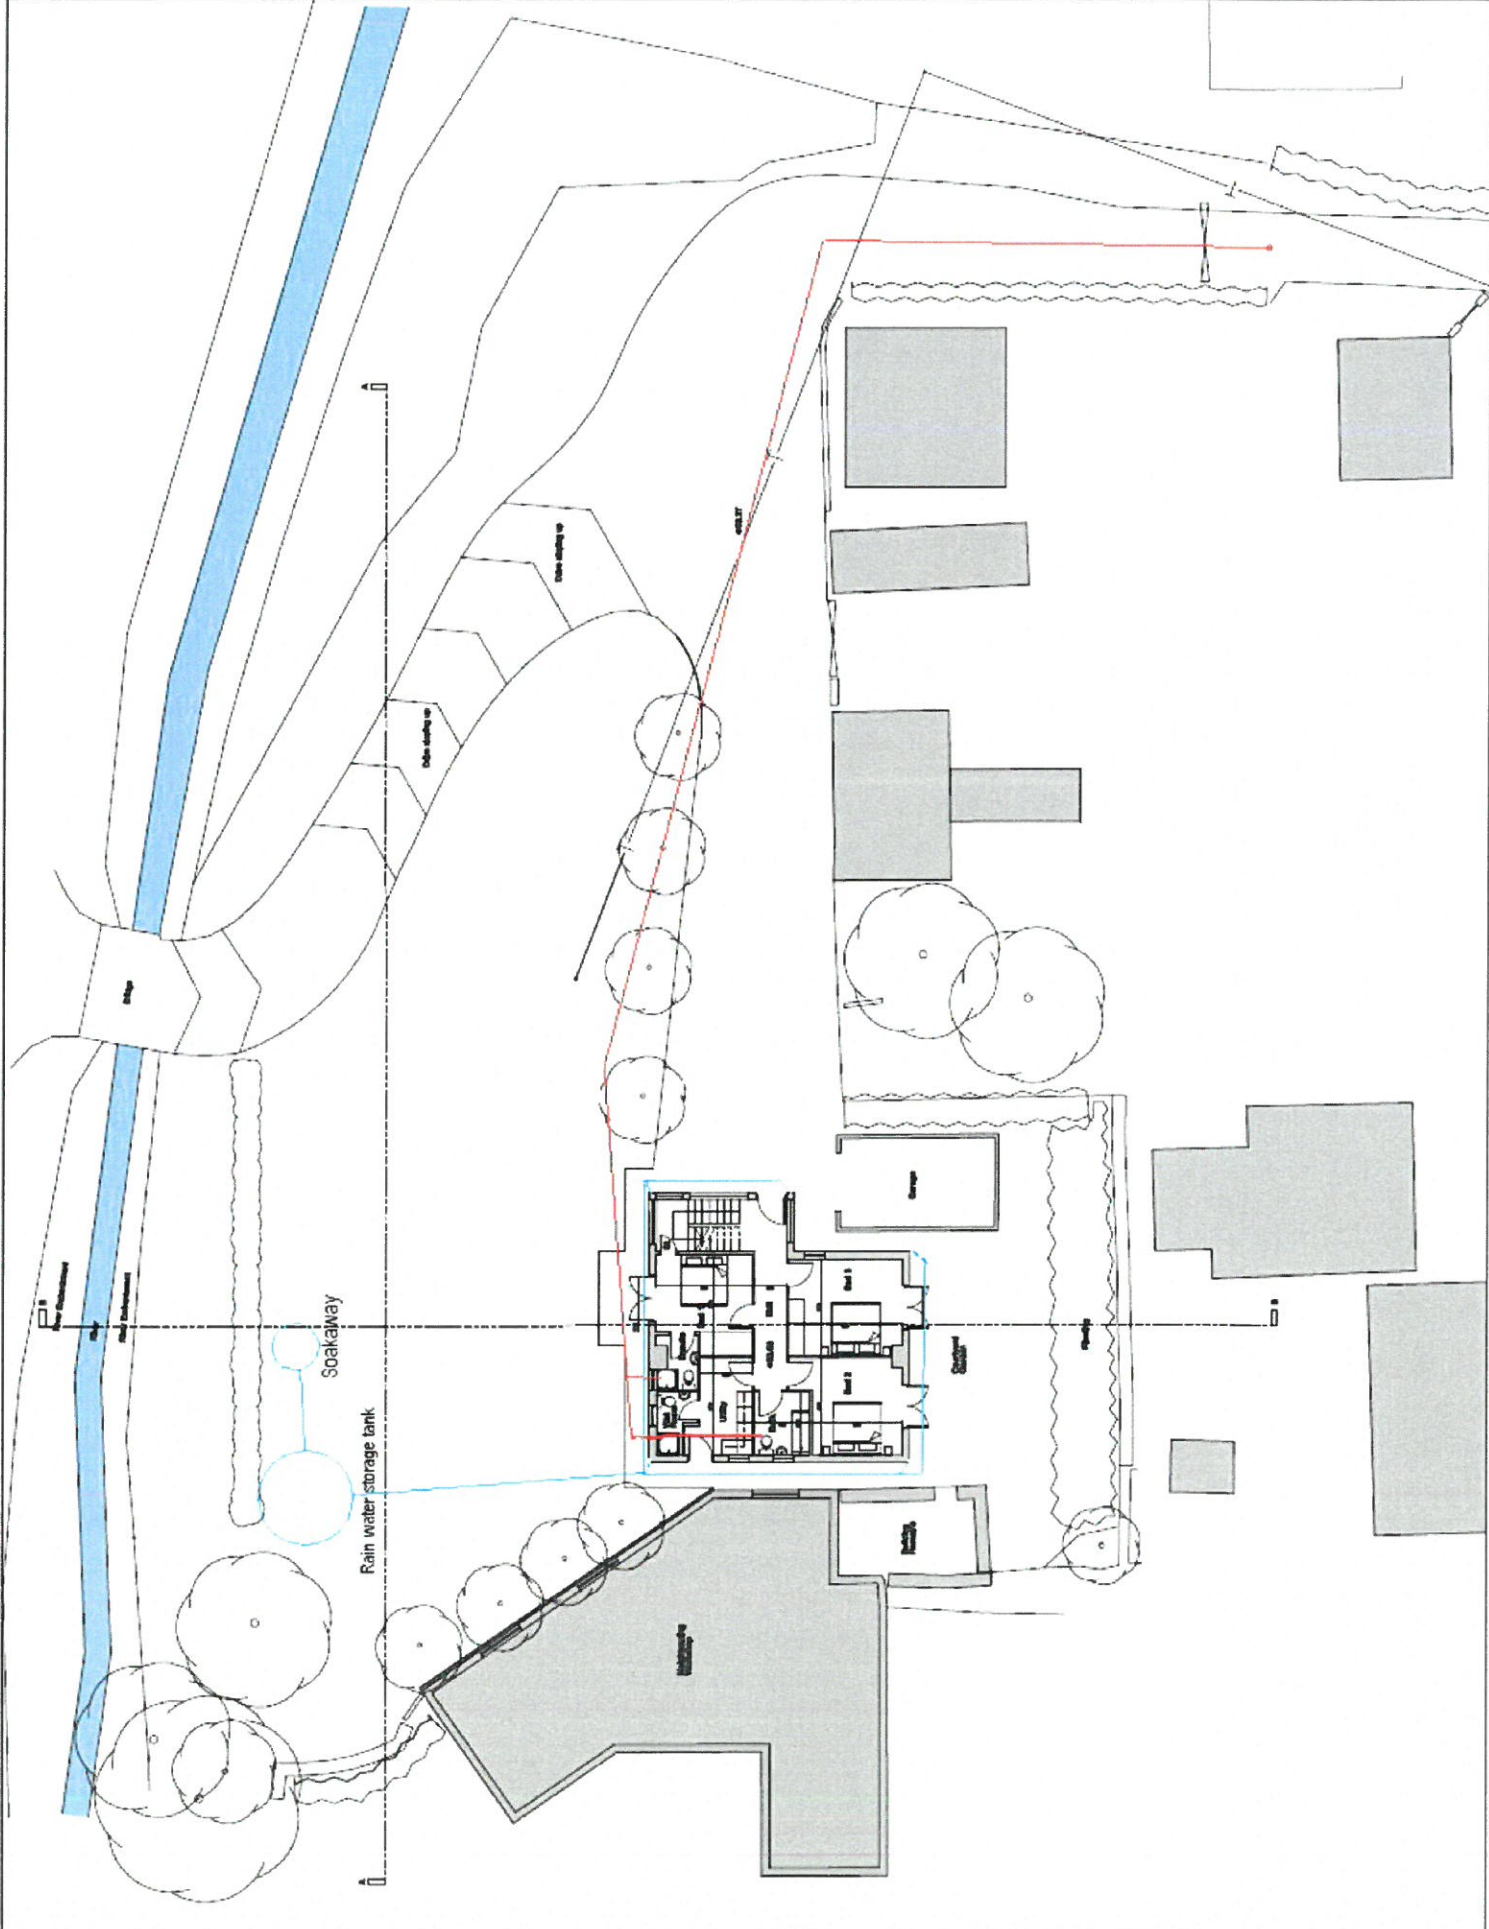

This scale bar is for reference purposes only.
 0 10 20 30 40 50 60 70
 The design information contained within this drawing is provided by copyright.
 All dimensions to be checked on site prior to commencement.
 Physical dimensions to be used to produce the work.

NOTE:
 This drawing is to be read in conjunction with all other associated information in the project.
 Approved by the Commission of Planning
 App C12/2022/2401.L

This drawing is based upon digital survey information prepared by Digital Surveying Services (Pty) Ltd, dated 15/08/2021 provided by the client.

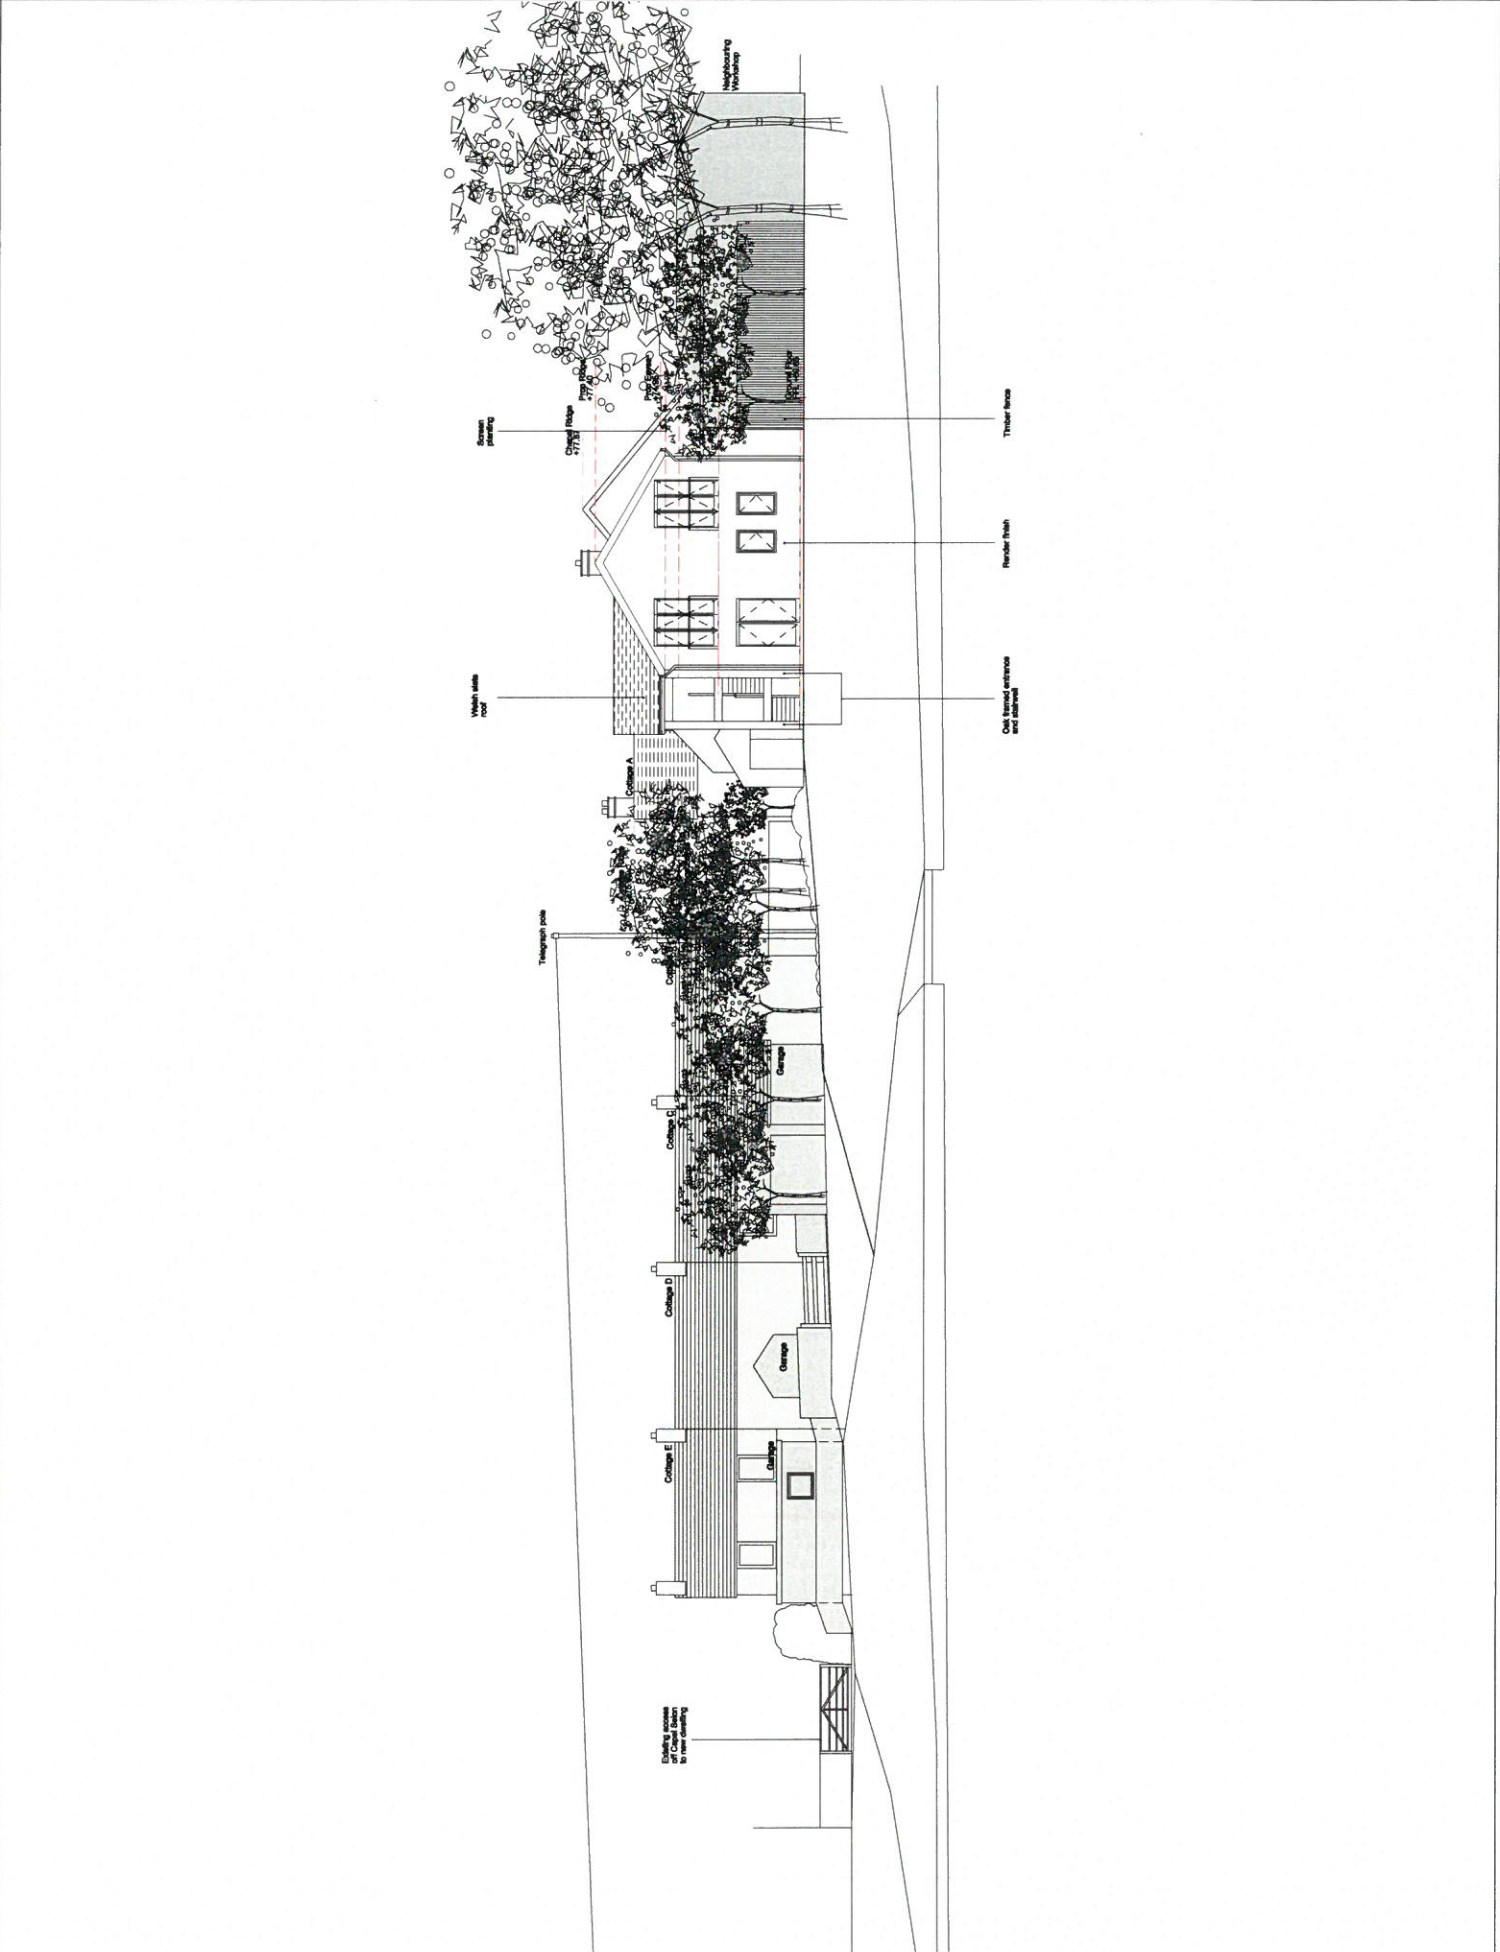

ISSUED FOR PURPOSES OF PLANNING



Suite 4,
 Beach House,
 1 Cambridge Road,
 Llandudno, Gwynedd,
 WA19 8SY
 Tel: 0181 629 4222


Drawn by:
 Newswelling, all over of:
 Bryn Sion, Capel Sion,
 Llandudno, Gwynedd,
 WA19 8SY

Project Name:	North Elevation
Revision:	
Issue No.:	13/007/2-JAED41
Scale:	1:100
Date:	11/11/2022

This scale bar is for reference purposes only.
0 10 20 30 40 50 60 70
The above information contained within this drawing is
provided by copyright.
All dimensions to be checked on site prior to commencement
of work.
Please refer to the drawings for details.

NOTE:
This drawing is to be used in conjunction
with all other associated information in
the design. The information is the property of
Finlason Partnership of Planning
App C/12/8502/248LL.

This drawing is based upon digital
survey information prepared by Digital
Mapping Services, Ref: 5370, dated
15/08/2011 provided by the client.

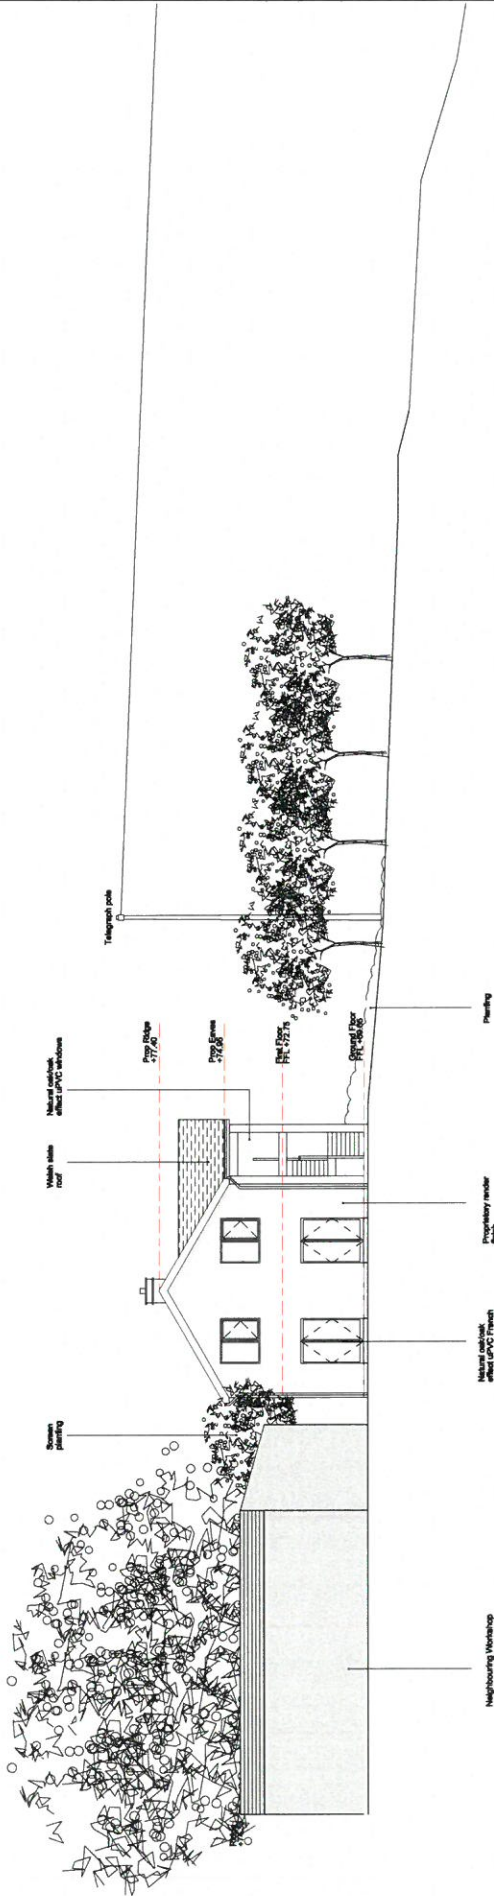

Scale 1:100
Sheet No. 1
Date: 15/11/15



South House,
1 Cambridge Road,
Hemel Hempstead,
Herts SG9 6DB,
UK
Tel: 01462 829 4422


New dwelling at rear of
Bryn Sajon, Capital Saxon,
Hemel Hempstead,
Herts SG9 6DB

Project Name	South Elevation
Client	13/007 (2) AEGS4
Scale	1:100
Date	15/11/15

The scale bar is for illustrative purposes only.
 0 10 20 30 40 50 60 70
 Feet
 0 10 20 30 40 50 60 70
 Meters
 All dimensions to be checked on site prior to commencement.
 All dimensions to be checked on site prior to commencement.
 All dimensions to be checked on site prior to commencement.
 All dimensions to be checked on site prior to commencement.

NOTE:
 This drawing is to be used in conjunction with all other associated information in the project.
 All dimensions to be checked on site prior to commencement.
 All dimensions to be checked on site prior to commencement.
 All dimensions to be checked on site prior to commencement.
 All dimensions to be checked on site prior to commencement.

The drawing is based upon digital survey information prepared by Digital Mapping Surveys Ref: 3370, dated 13-Dec-2011 provided by the client.

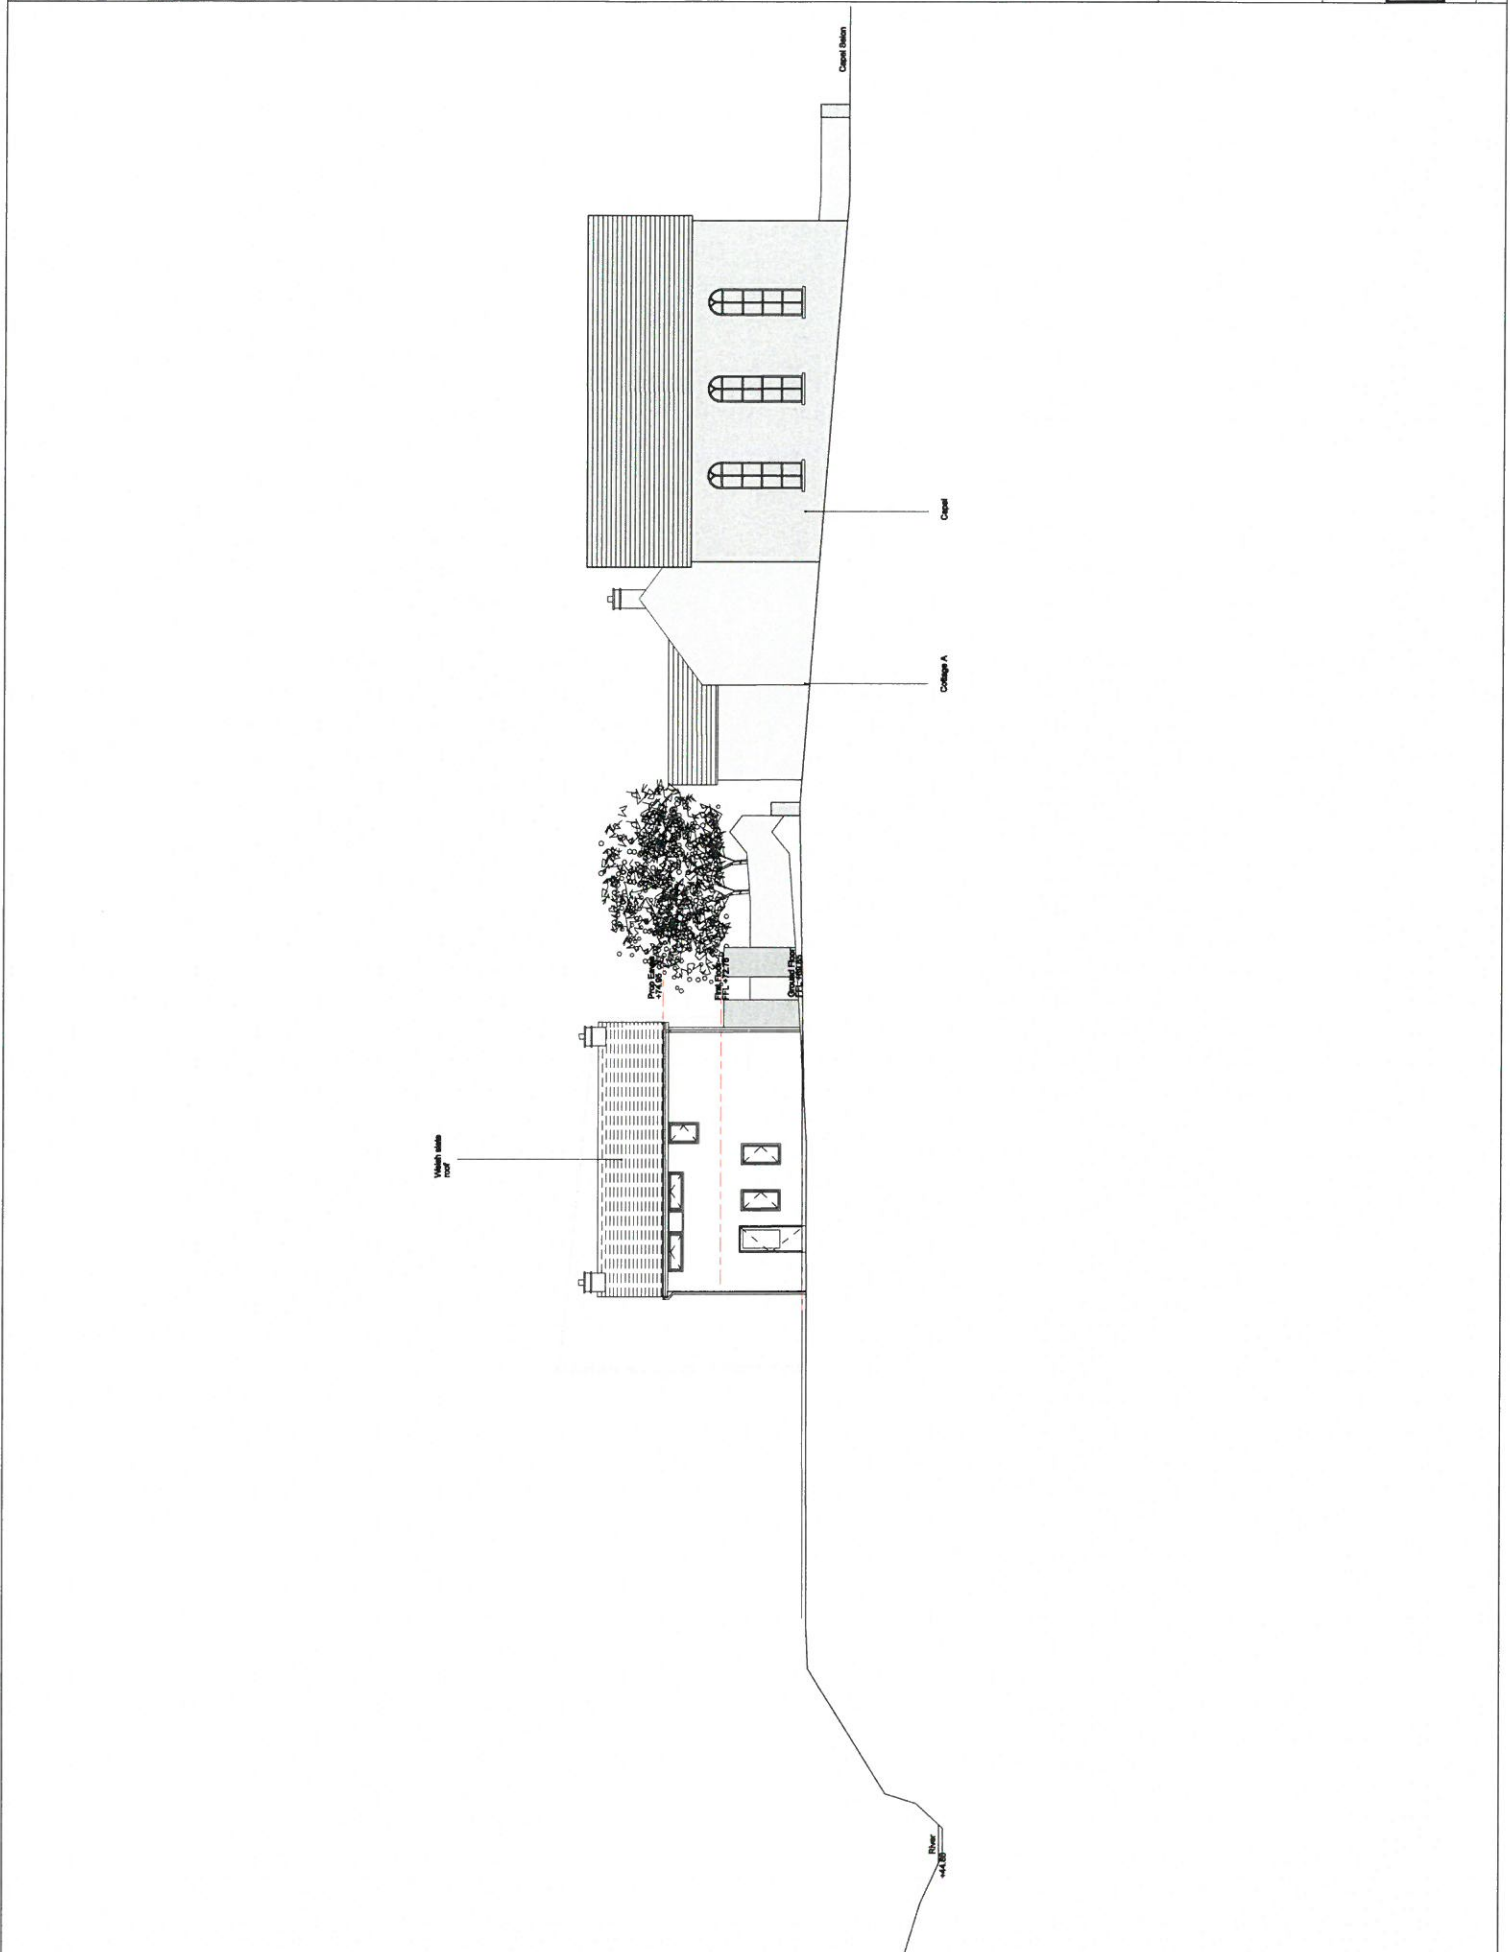


RESERVED FOR PURPOSES OF PLANNING

FINLASON PARTNERSHIP
 Suite 4,
 Beach House,
 1 Cambridge Road,
 Parklands,
 Westville,
 7815 807,
 Tel: 0181 629 4422

Drawn by:
 New dwelling at site of
 Bryn Saloon, Cape Saloon,
 Parklands,
 Mr J. Jones

Drawn by:	West Edverson
Drawn by:	13/007 (2)AEDM4
Scale:	1:100
Date:	01/11/15

Scale: 1:100
Date: 10/20/2010
Project: [Redacted]
Client: [Redacted]

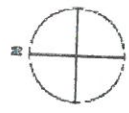

This drawing is based upon field data and is not a site plan. It is not to be used for any other purpose without the written consent of the architect.

ARCHITECT
[Redacted]
1000 [Redacted] Street
[Redacted], [Redacted]
[Redacted] [Redacted] [Redacted]

Project Name	Proposed [Redacted] Plan
Client	[Redacted]
Architect	[Redacted]
Scale	1/4" = 1'-0"
Date	10/20/2010
Sheet No.	1 of 1

FFIN DATBLYGU DEVELOPMENT BOUNDARY

