


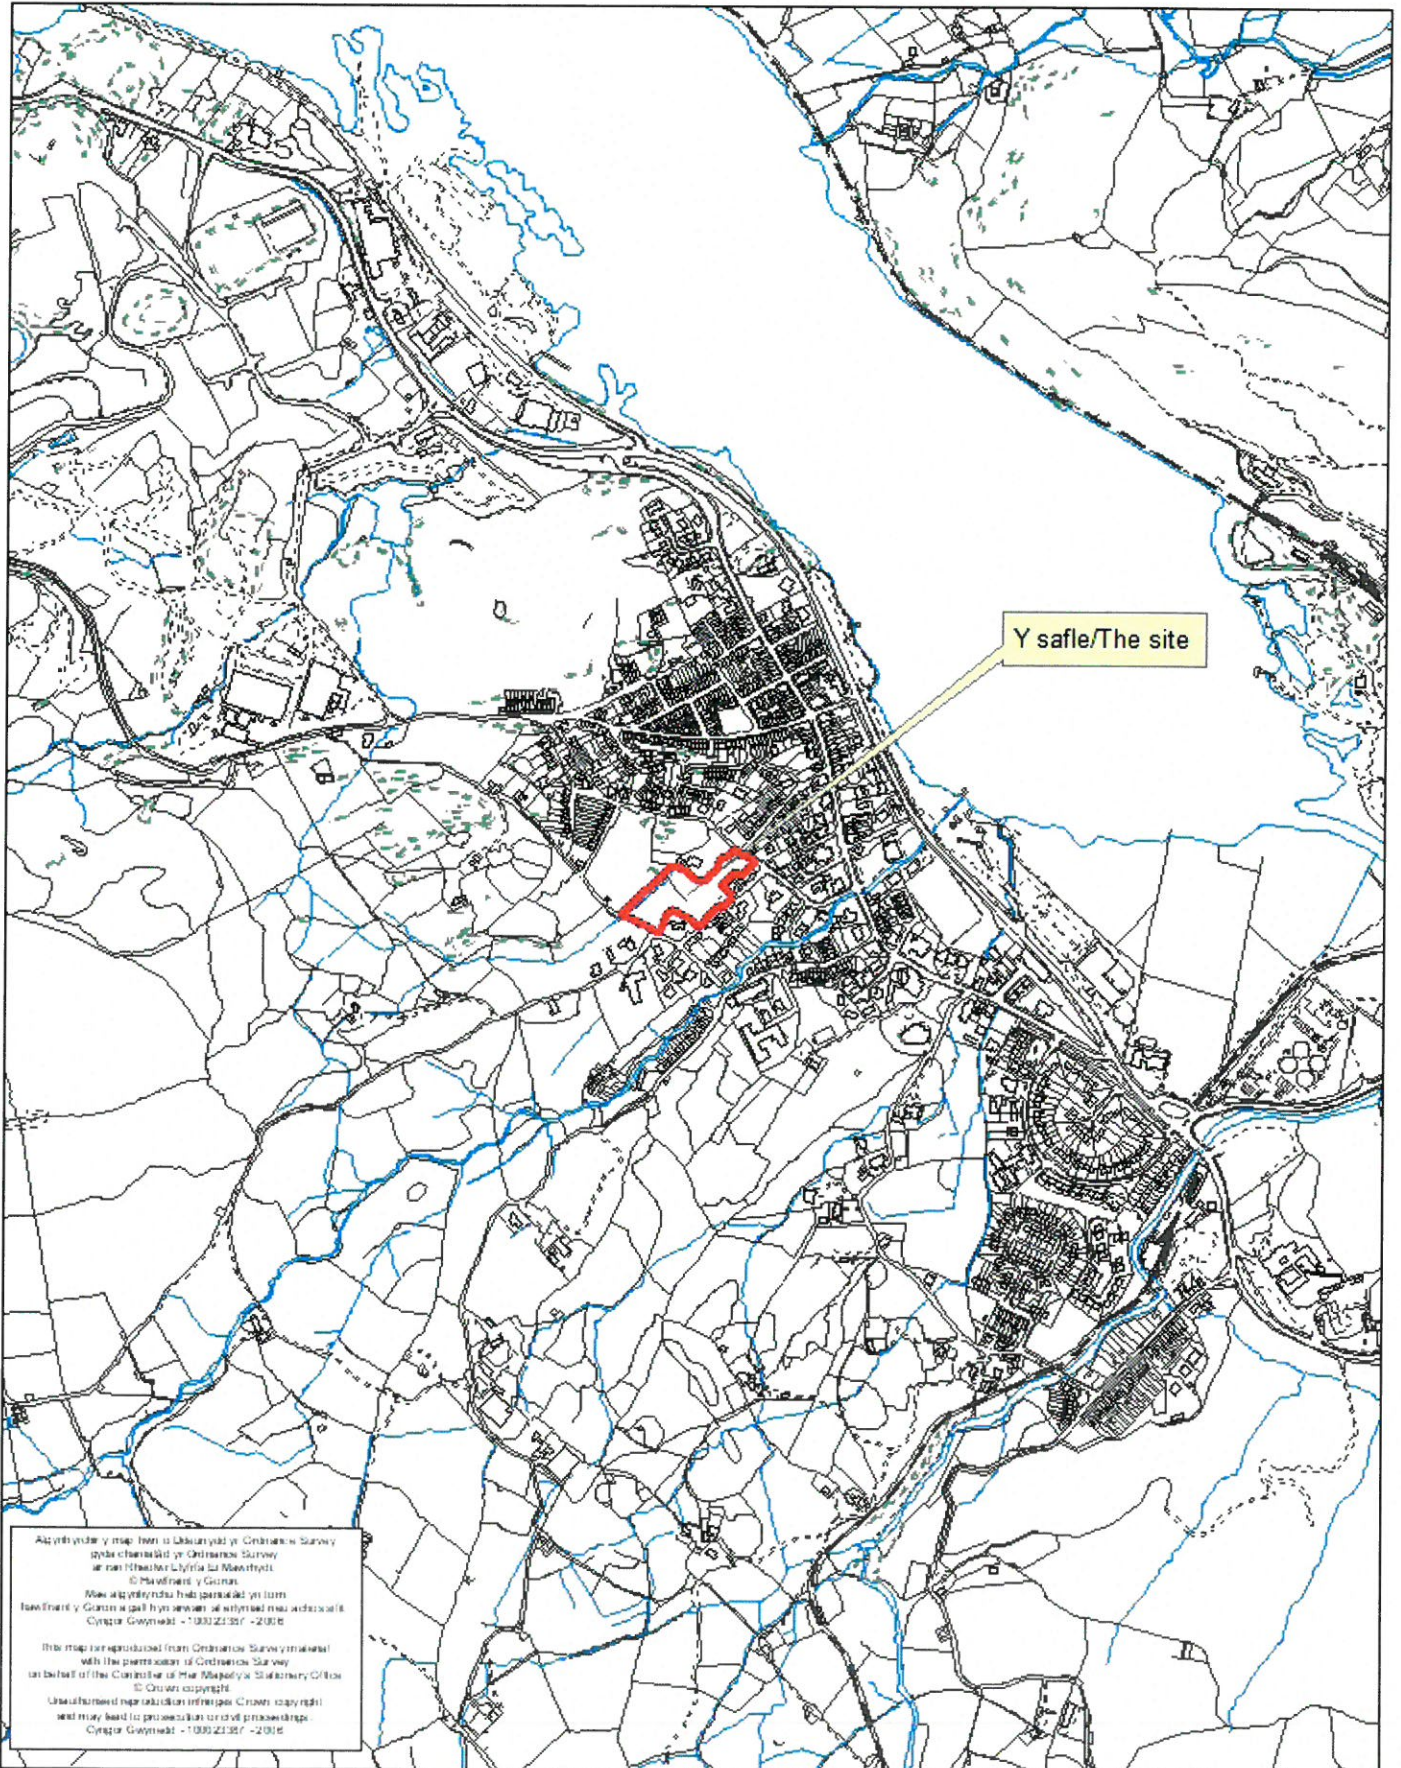

Rhif y Cais / Application Number : C17/0807/15/LL

Cynllun lleoliad ar gyfer adnabod y safle yn unig. Dim i raddfa.
Location Plan for identification purposes only. Not to scale.



- NOTES**
1. ALL WORK TO BE COMPLETED IN ACCORDANCE WITH THE SPECIFICATIONS AND THE REQUIREMENTS OF THE LOCAL AGENCIES.
 2. NO DIMENSIONS TO BE SCALE FROM THE DRAWING.
 3. THE CONTRACTOR SHALL VERIFY ALL UTILITIES AND DIMENSIONS ON THE EXISTING CONDITIONS OF WORK.
 4. THE CONTRACTOR SHALL BE RESPONSIBLE FOR OBTAINING ALL NECESSARY PERMITS AND APPROVALS FROM THE LOCAL AGENCIES AND THE STATE DEPARTMENT OF TRANSPORTATION AND PUBLIC SAFETY (SDPTS) FOR THE PROPOSED TRUCK TRAIL AND WORK AREA.
 5. ALL DIMENSIONS ARE INTERIORS UNLESS NOTED OTHERWISE.
- © COPYRIGHTED

PRELIMINARY
Progressive Design & Build


PROJECT NO. 22-06-01
DATE: 02/15/2024
SCALE: AS SHOWN

CLIENT: COLLEGE LIFE
PROJECT: Student Development
LOCATION: 1000 W. UNIVERSITY BLVD
CITY: MARIETTA, GA 30067

PROPOSED SITE LAYOUT
DATE: 02/15/2024
DRAWN BY: J. [Name]
CHECKED BY: [Name]



Y TREFNIANT SAFLE A GANIATAWYD DAN C14/0240/15/MG SITE LAYOUT PERMITTED BY C14/0240/15/MG

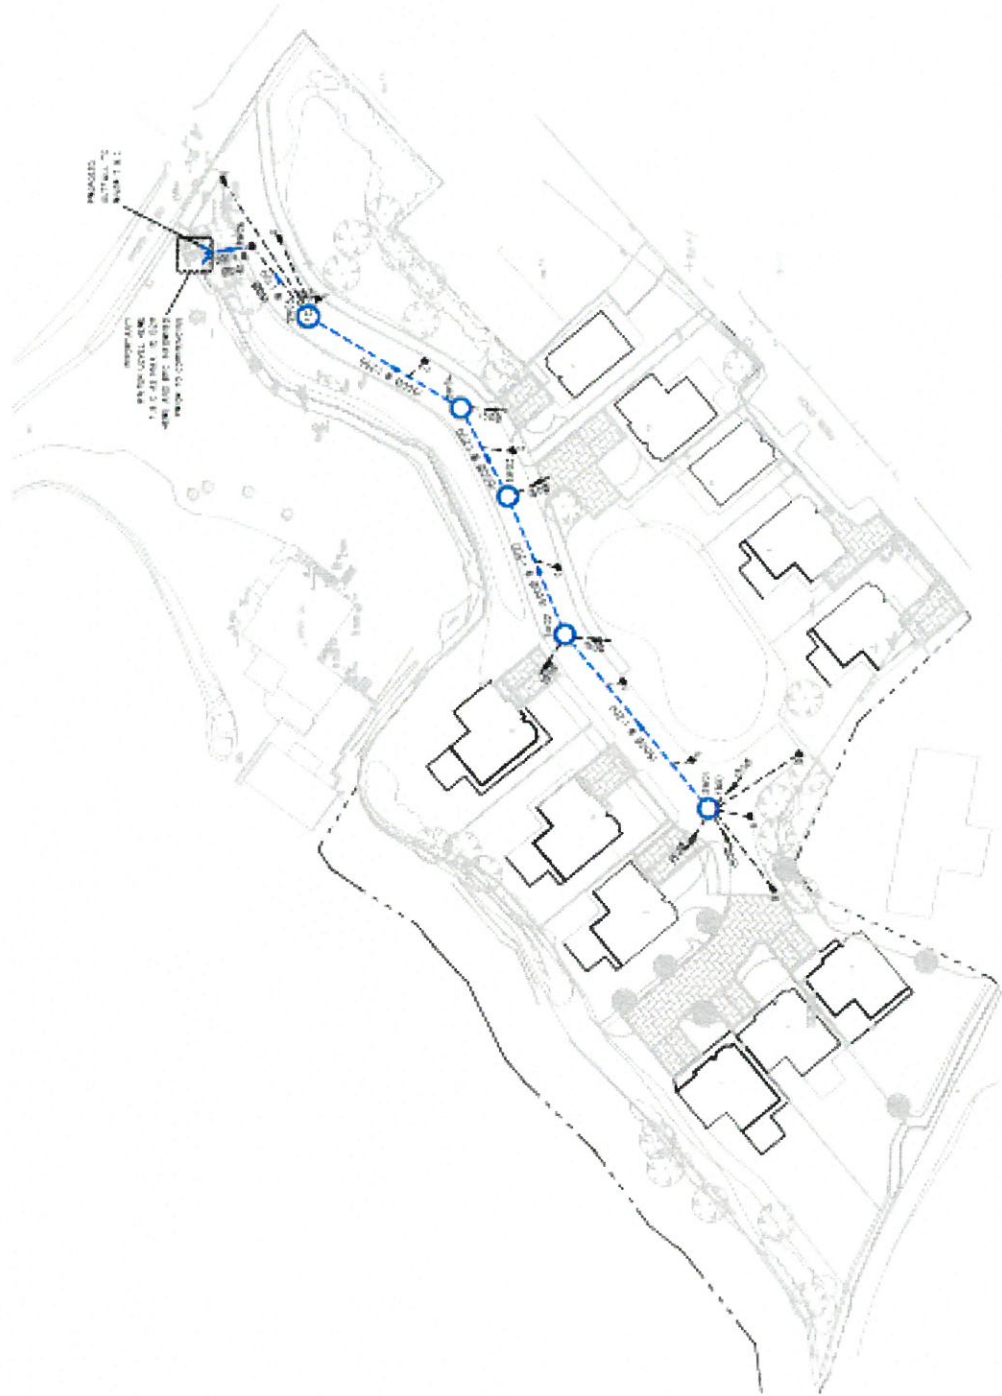

NOTE:
PROPOSED TO CONDUCT REVISIONS
OF WMS'S AND ACCORDINGLY MAKE TO
CONNECTIONS POINTS

MS - BUILDING
C - FIRE CONTROL

THE SCALE OF DRAWING, UNLESS SPECIFIED,
IS 1:1000. ALL DIMENSIONS ARE TO FACE UNLESS
SPECIFIED OTHERWISE.

ALL DIMENSIONS GIVEN IN THIS DRAWING
ARE TO FACE UNLESS SPECIFIED OTHERWISE.

ALL WORKS OF PROPOSED DRAWING & REVISIONS/AMENDMENTS MUST
BE APPROVED BY THE LOCAL AUTHORITY BEFORE PROCEEDING WITH
CONSTRUCTION WORKS.

NOTE: THE DRAWING IS FOR INFORMATION ONLY.
IT IS NOT TO BE USED FOR CONSTRUCTION WORKS.

FOR ANY FURTHER INFORMATION, PLEASE CONTACT THE
DESIGNER OR THE LOCAL AUTHORITY.

PROPOSED WATER MAIN	TYPE	LENGTH (m)	TYPE	AREA (sq. m)
WMS1	CONCRETE	150	2000	3000
WMS2	CONCRETE	150	2000	3000
WMS3	CONCRETE	150	2000	3000
WMS4	CONCRETE	150	2000	3000
WMS5	CONCRETE	150	2000	3000
WMS6	CONCRETE	150	2000	3000
WMS7	CONCRETE	150	2000	3000


17/08/2021
 15/08/2021
 14/08/2021
 13/08/2021

- NOTES**
1. ALL WORK TO BE CAREFULLY ACCORDANCE WITH THE LOCAL ORDINANCES AND REGULATIONS OF THE LOCAL AUTHORITY.
 2. NO DIMENSIONS TO BE CALLED FROM THE DRAWING.
 3. THE CONTRACTOR SHALL VERIFY ALL UTILITIES AND DIMENSIONS ON SITE BEFORE COMMENCEMENT OF WORK.
 4. THERE IS A WARNING TO THE CONTRACTOR TO PROTECT ALL EXISTING UTILITIES AND STRUCTURES TO REMAIN THROUGHOUT THE PROJECT. BEYOND THE BOUNDARIES OF THE PROJECT.
 5. ALL MATERIALS MUST BE APPROVED BY THE ARCHITECT.
- © COPYRIGHT 2024

DATE: 10/25/24
 DRAWN BY: J. SMITH
 CHECKED BY: A. JONES

PRELIMINARY
 Progressive
 Design & Build

Client:	County Ltd
Site:	Ty Da Road Llanberris
Drawn by:	J. SMITH
Checked by:	A. JONES
Project No:	2024/17
Date:	11/08/24
Sheet:	01 of 01

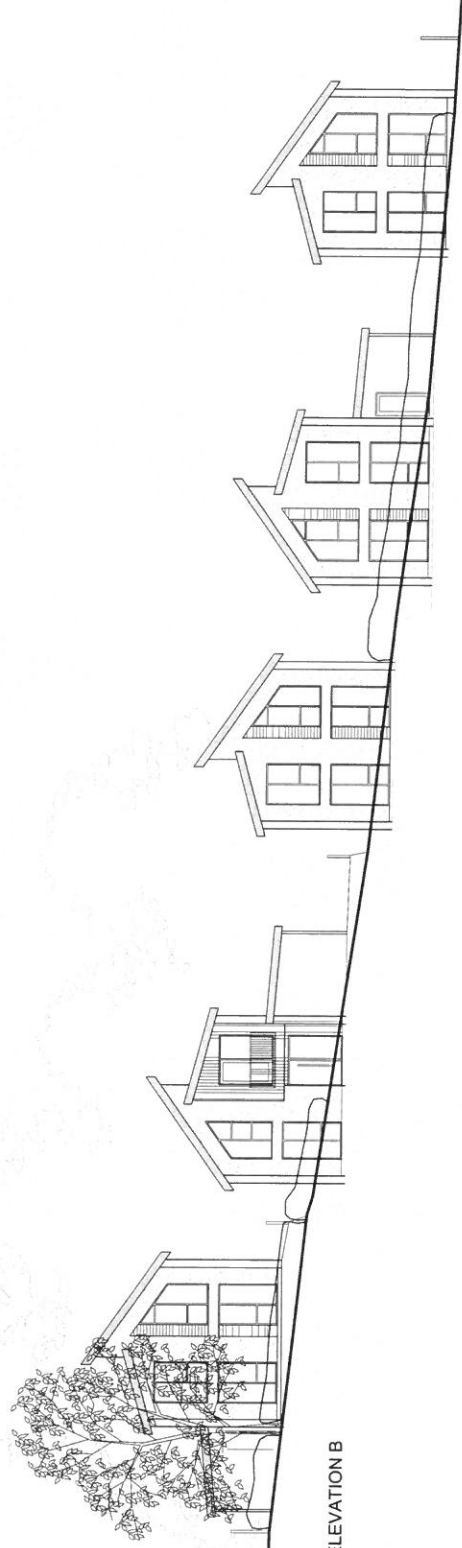

STREET ELEVATION B

NOTES

- 1 ALL WORK TO BE CARRIED OUT IN ACCORDANCE WITH THE BUILDING REGULATIONS AND THE REQUIREMENTS OF THE LOCAL AUTHORITY.
 - 2 NO DIMENSIONS TO BE SCALED FROM THIS DRAWING.
 - 3 THE CONTRACTOR SHALL VERIFY ALL LEVELS AND DIMENSIONS ON SITE BEFORE COMMENCEMENT OF WORK.
 - 4 ON SITE ALTERATIONS TO THE CONSTRUCTION OR FINISHES SHOWN OR IMPLIED ON THIS DRAWING MUST BE DRAWN TO THE ATTENTION OF THE ARCHITECT BEFORE SUCH WORK IS IMPLEMENTED.
 - 5 ALL TIMBERS REQUIRE PRESERVATIVE TREATMENT
- © COPYRIGHT RESERVED

FINISHES KEY

- (A) RENDER
- (B) RANDOM COURSED DARLSTONE
DARK GREY WALLING OR EQUIVALENT
- (C) BLACK TIMBER CLADDING
- (D) NATURAL SLATE
- (E) DARK GREY SINGLE PLY
STANDING SEAM ROOFING

Rev. Date Details
Drawing Status:

PRELIMINARY

**Progressive
Design & Build**



4 Levensham Road, Southampton, West Yorkshire HD7 5AL Tel: 01462 846786

Client:

Cauloir Ltd

Site:

Ty Du Road
Llanberis

Drawing Title:

Proposed Front Elevation

Project Number:

P923

Drawing Number:

12

Date:

22-06-17

Scale:

1:100 @ A3

Drawn:

CC



FRONT ELEVATION

NOTES

- 1 ALL WORK TO BE CARRIED OUT IN ACCORDANCE WITH THE BUILDING REGULATIONS AND THE REQUIREMENTS OF THE LOCAL AUTHORITY.
- 2 NO DIMENSIONS TO BE SCALED FROM THE DRAWING.
- 3 THE CONTRACTOR SHALL VERIFY ALL LEVELS AND DIMENSIONS ON SITE BEFORE COMMENCING WORK.
- 4 ONCE APPROVED BY THE CONSTRUCTION OFFICER THE CONTRACTOR SHALL VERIFY THE POSITION OF THE ARCHITECTURE BEFORE WORK IS IMPLEMENTED.
- 5 ALL TIMBER REQUIRE PRESERVATIVE TREATMENT.

© COPYRIGHT RESERVED

FINISHES KEY

(A)	RENDER
(B)	BROWN COLOURED BRICKWORK
(C)	DARK GREY WALLING OR EQUIVALENT
(D)	BLACK TIMBER CLADDING
(E)	NATURAL SLATE
(F)	DARK GREY SINGLE PLY STANDING SEAM ROOFING



1:10
 1:20
 1:50
 1:100
 1:200
 1:500
 1:1000

PRELIMINARY

Progressive Design & Build

Client: **Coed47 Ltd**

Site: **Residential Development
Ty Du Road
Llanberis**

Drawn by: **House Types D & E**

Proposed Layouts and Elevations








Approved: **07**

Date: **24/07/17**

Sheet: **111018-A3**

CC

CYNLLUN DIWYGIEDIG
 REVISED PLAN
 Derbymwyd/Received: **4/10/17**
 Llofnod/signatum: **AM**

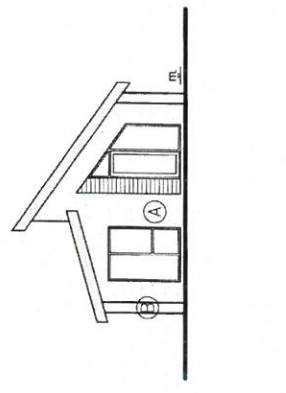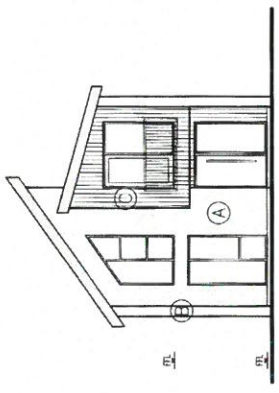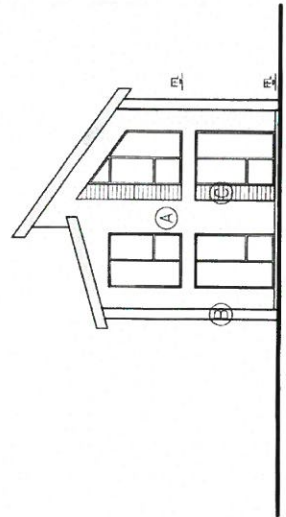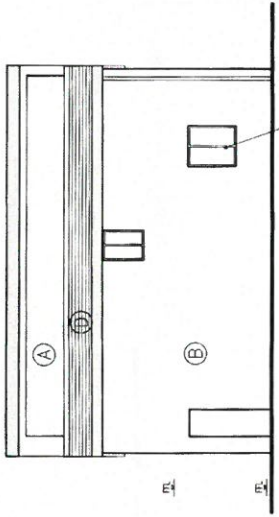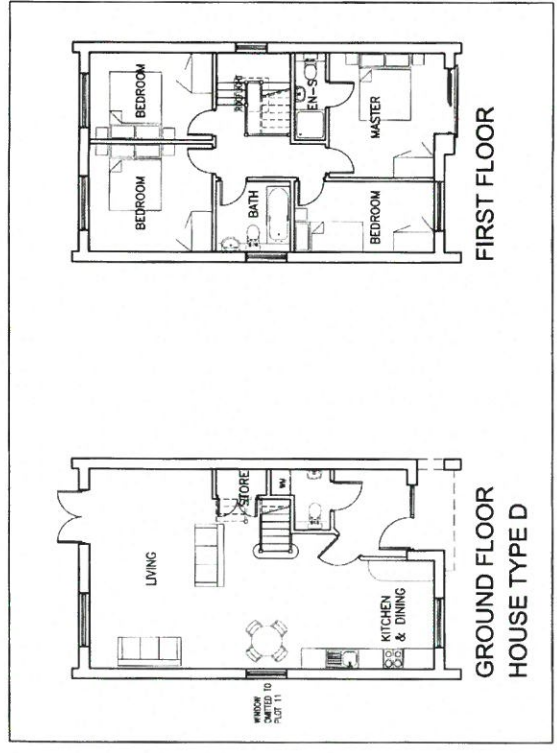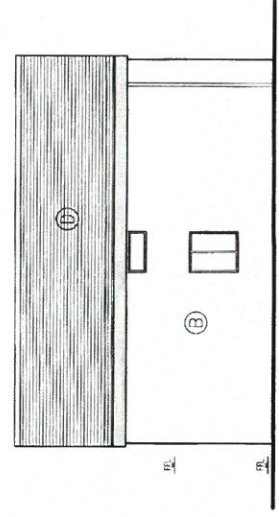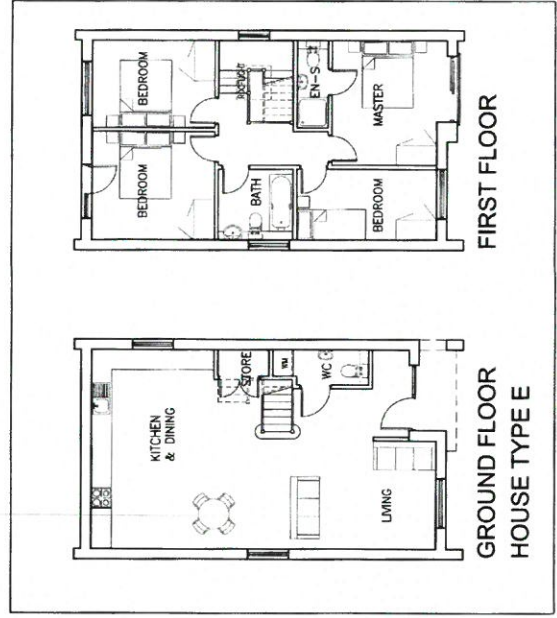

NOTES

1. ALL WORK TO BE CARRIED OUT IN ACCORDANCE WITH THE BUILDING REGULATIONS AND THE REQUIREMENTS OF THE LOCAL AUTHORITY.
2. NOT DIMENSIONS TO BE CALLED FROM THE DRAWING.
3. THE CONTRACTOR SHALL VERIFY ALLEYS AND ENVIRONMENTAL CONSTRAINTS PRIOR TO COMMENCEMENT OF WORK.
4. ON SITE VARIATIONS TO THE CONSTRUCTION OF FINISHES SHOWN OR IMPLIED ON THE DRAWING MUST BE DRAWN TO SCALE AND APPROVED BY THE ARCHITECT BEFORE SUCH WORK IS INSTALLED.
5. ALL TIMBER REQUIRE PRESERVATIVE TREATMENT.

© COPYRIGHT RESERVED

FINISHES KEY

(A)	RENDER
(B)	RANDOM COURSED BARKSTONE
(C)	DARK GREY TILING OR CLAY TILES
(D)	BLACK TILED CLADDING
(E)	NATURAL SLATE
(F)	DARK GREY SINGLE RAY STANDING SEAM ROOFING

CYNLLUWYDD
 ADDRESS: 100, 102, 104, 1000

04	REVISION	WALL FOOTING TO BE SET 150mm
03	REVISION	LANDING AREA
02	REVISION	DRINK WATER
01	REVISION	DRINK WATER

DATE: 20/10/20
 DRAWN BY: [Name]
 CHECKED BY: [Name]





PRELIMINARY

Progressive Design & Build



Client: Coultir Ltd
 Site: Residential Development
 Ty Du Road
 Llanberis

Drawings: House Types B & F
 Proposed Layouts and Elevations
 Paper Number: PRZ3
 Drawing Number: 06
 Revision: 04

Date: 20/10/20
 Scale: 1:100 @ A3
 Sheet: CC

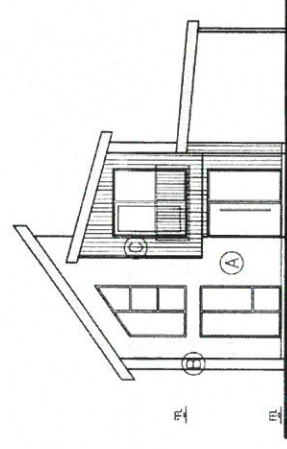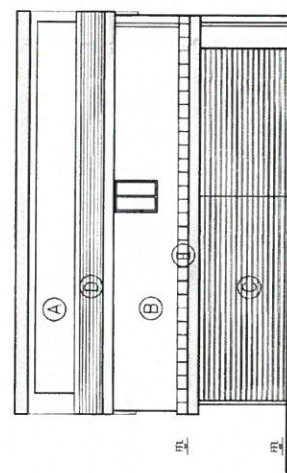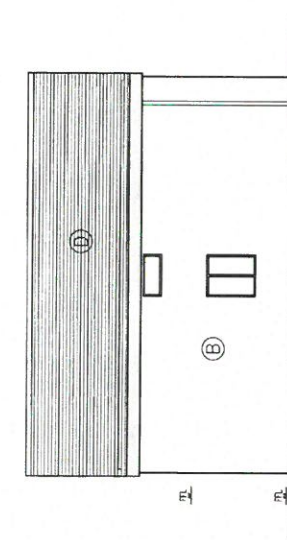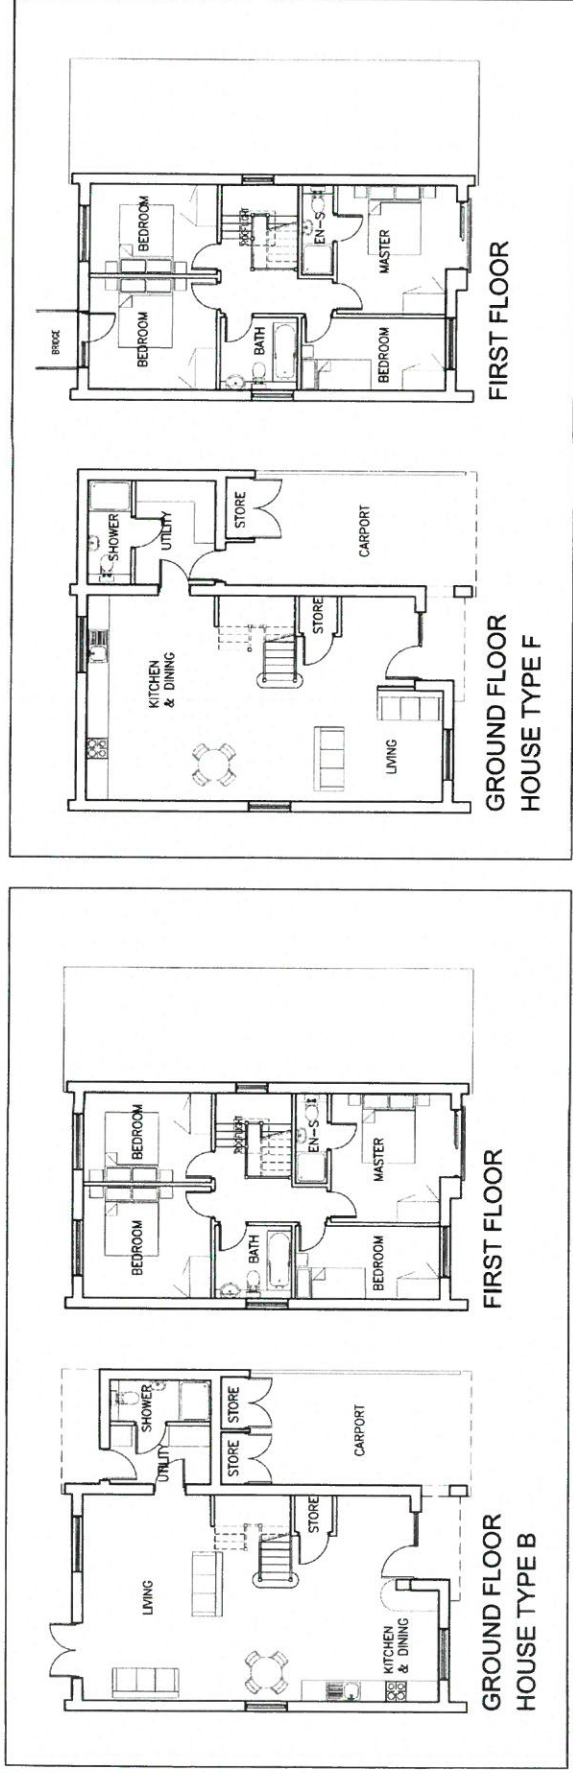

CYNLLUWYDD DIG
 REVISED
 9/10/20
 A WS

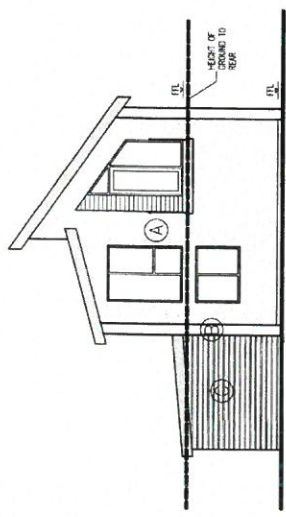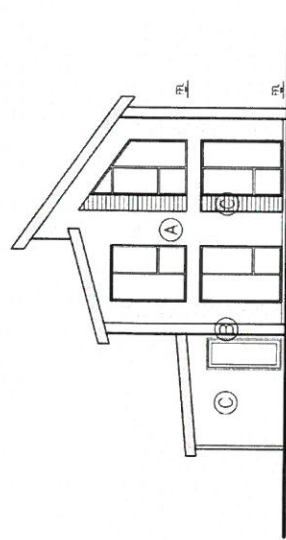

NOTES

1. ALL WORK TO BE COMPLETED IN ACCORDANCE WITH THE LOCAL AUTHORITY'S REQUIREMENTS OF THE LOCAL AUTHORITY.
 2. NO DIMENSIONS TO BE SCALE UNLESS SPECIFIED OTHERWISE.
 3. THE CONTRACTOR SHALL VERIFY ALL LEVELS AND DIMENSIONS ON SITE BEFORE COMMENCEMENT OF WORK.
 4. ON SITE ALTERATIONS TO THE CONSTRUCTION OR FINISHES SHOWN OR MARKED ON THE DRAWINGS MUST BE DRAWN TO THE APPROVAL OF THE ARCHITECT BEFORE SUCH WORK IS INITIATED.
 5. ALL TIMBERS REQUIRE PRESERVATIVE TREATMENT.
- © COPYRIGHT RESERVED

FINISHES KEY

- (A) BRICK
- (B) RANDOM COURSED DIALSTONE SAND CRAY PAVING OR EQUIVALENT
- (C) BLACK IMPRES QUORING
- (D) NATURAL SLATE
- (E) DARK GREY SANDLE PLY FINISHING WITH ROOFING

CONTRACTOR'S SIGNATURE
 DATE: 10/10/17
 DRAWING NO: 21/01/0001
 PROJECT NO: 21/01/0001

NO. 10/17
 10/17/17
 11/17/17
PRELIMINARY

Progressive Design & Build

1. Lamberton Road, Lifford, Londonderry, Co. Londonderry, N.I. (D16 6A2)

Client: **Coukitt Ltd**

Site: **Residential Development
 Ty Du Road
 Lifford**

Drawing No: **House Types A & G**

Proposed Layouts and Elevations


Project Number: **P/23**

Sheet: **05**


Date: **04**

Scale: **1:100 @ A2**


Drawn: **CC**

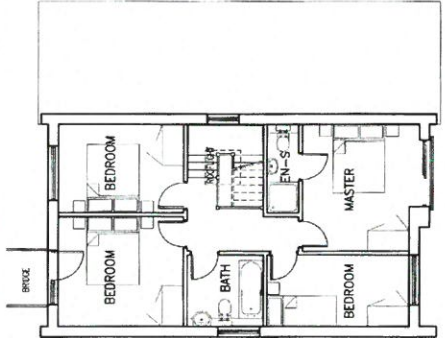


FIRST FLOOR

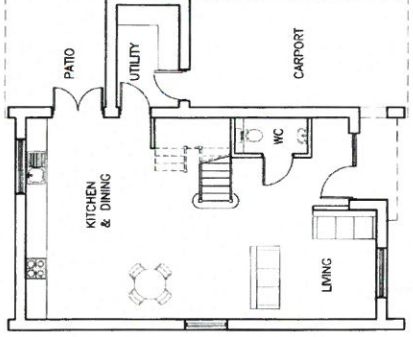


**GROUND FLOOR
 HOUSE TYPE G**

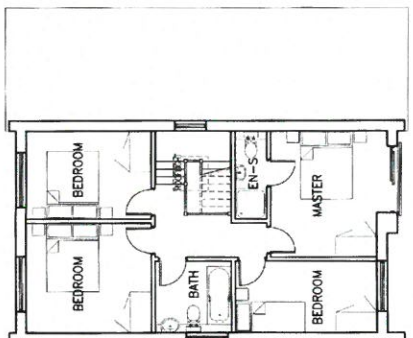


FIRST FLOOR

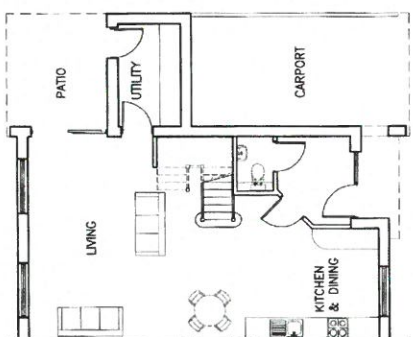


**GROUND FLOOR
 HOUSE TYPE A**

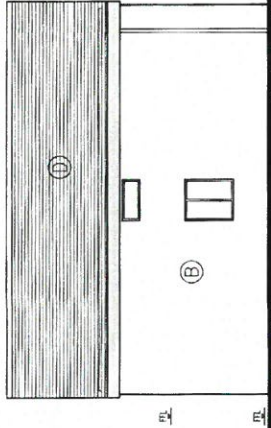


**SIDE ELEVATION
 HOUSE TYPES A AND G**

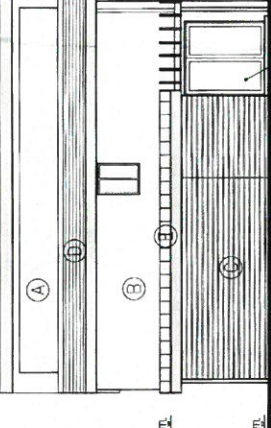


**SIDE ELEVATION
 HOUSE TYPES A AND G**

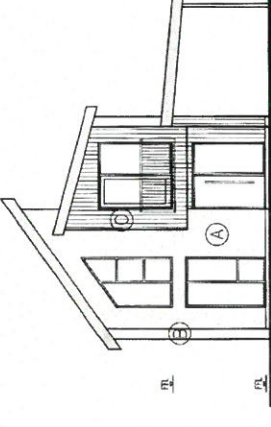

**FRONT ELEVATION
 HOUSE TYPES A AND G**

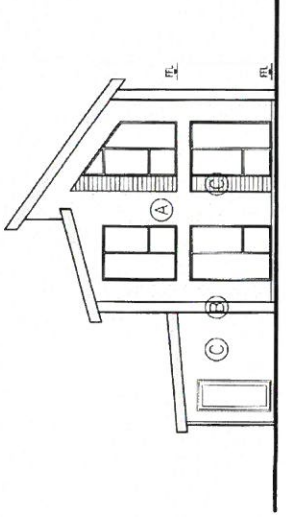


**REAR ELEVATION
 HOUSE TYPE A**

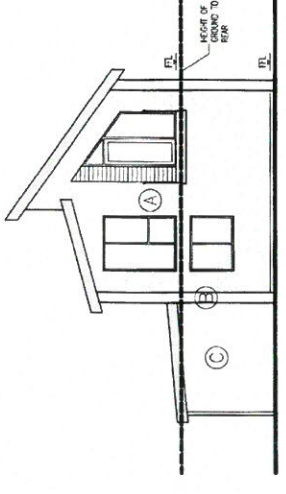


**REAR ELEVATION
 HOUSE TYPE G**

CYNLLUN DDAW DIG
 REVISED PLAN
 9/10/17
 Derrywynn-Williams Ltd
 Lifford, Londonderry, Co. Londonderry, N.I.


**Y MATH O DAI A GANIATAWYD DAN C14/0240/15/MG
TYPE OF DWELLING PERMITTED BY C14/0240/15/MG**

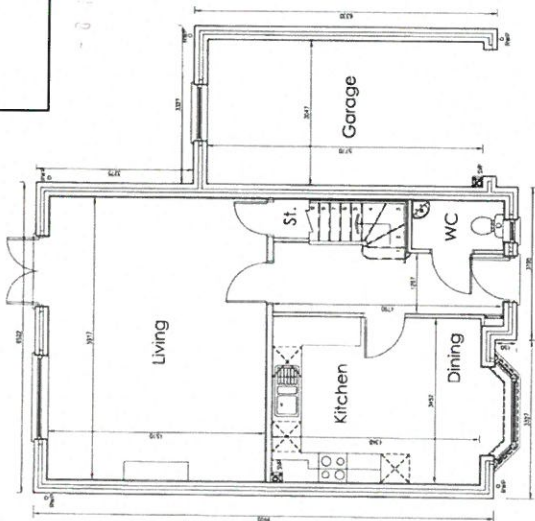


GROUND FLOOR PLAN

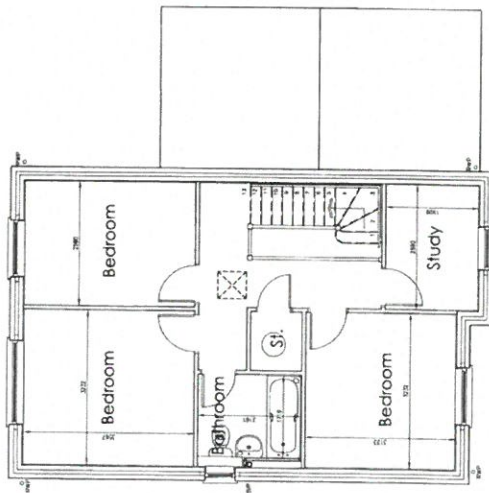


FIRST FLOOR PLAN

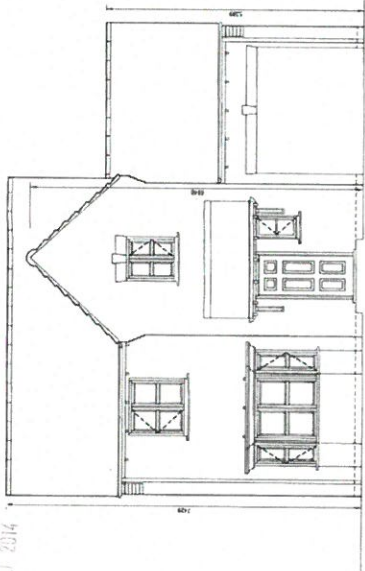


FRONT ELEVATION

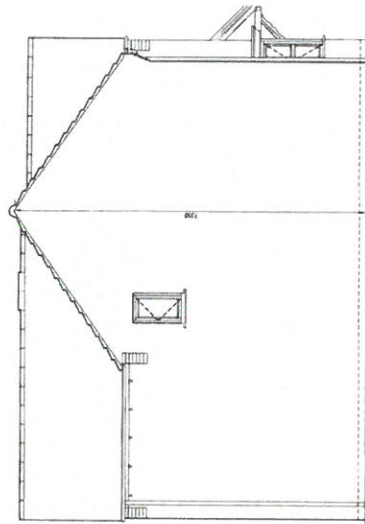

LEFT SIDE ELEVATION

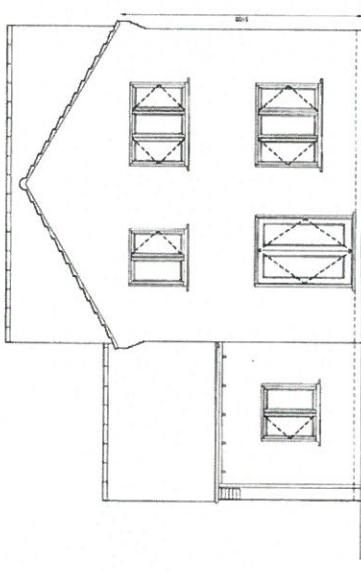

REAR ELEVATION

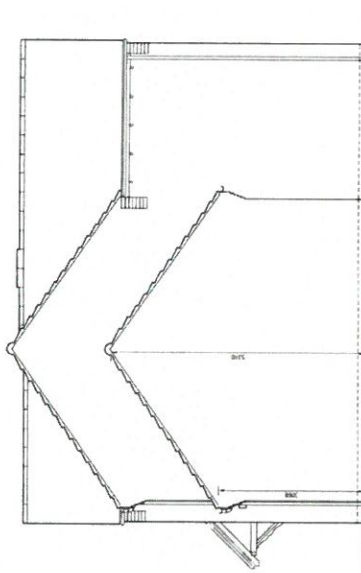

RIGHT SIDE ELEVATION

CYBILLUN 91.10.14
REVISED DRAWING
Deddywyl/Revised 08.09.14
Llithfaelwyrdd

Hewitt & Carr ARCHITECTS
11, 12, 13,100

Rosale Development Company Ltd
Residential Development
Ty Du Road, Llanberis, Wales
Proposed Plans & Elevations
3 Bed Unit with Attached Garage
Scheme Design
April 2013
1:50
N.J.H.