



Pwyllgor Cynllunio
Planning Committee

21/12/2020

C19/1072/11/LL

Datblygiad preswyl o 30 uned (i gynnwys 12 uned fforddiadwy) ynghyd a isadeiledd, llecynnau parcio, mynedfa, llwybrau a llecyn agored. /

Residential Development of 30 Units (to include 12 affordable units) together with infrastructure, parking spaces, access, footpaths and amenity area.

**Land off Pen y Ffridd Road, Penrhosgarnedd, Bangor,
LL57 2DQ**

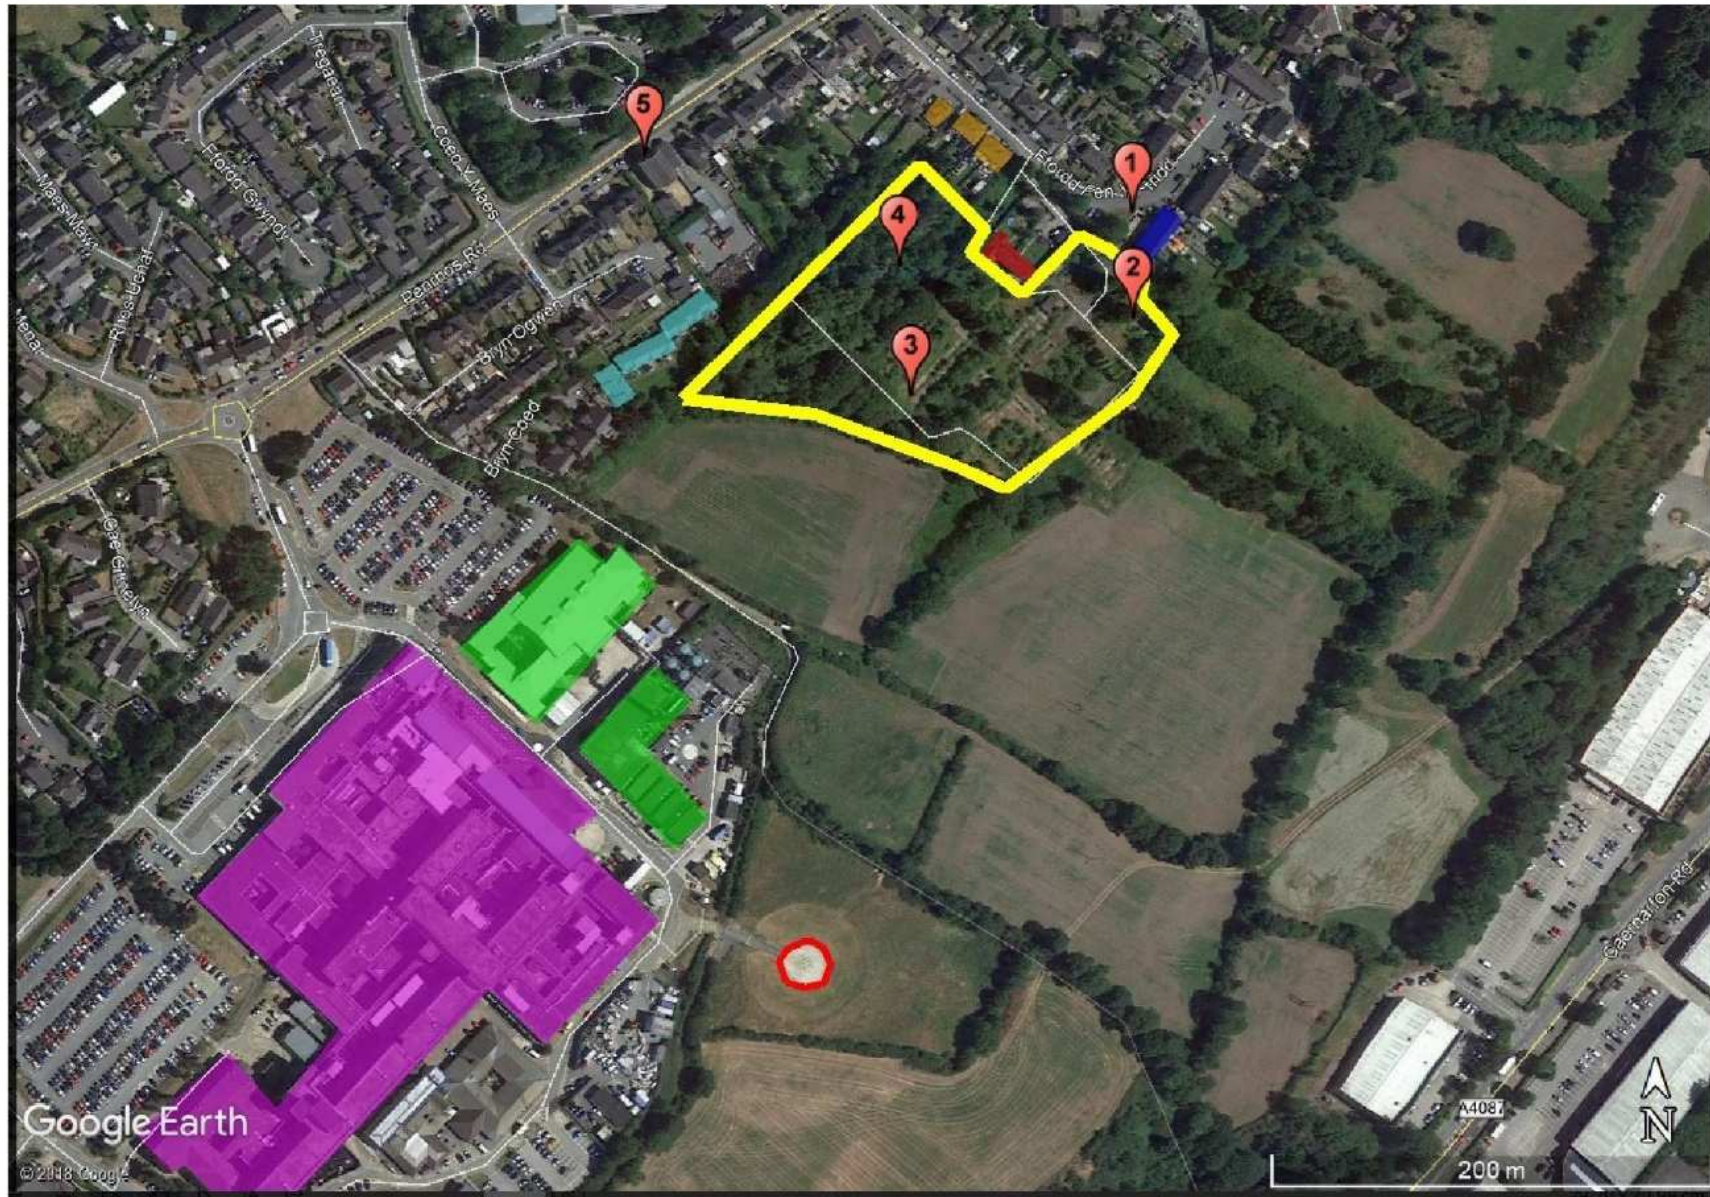


Figure 1 Aerial view of site (courtesy of Google Earth Pro)



- Key**
- Application boundary
 - Existing
 - Vegetation to be retained where possible (eg. trees, hedgerows, scrub, etc)
 - Proposed
 - Wet meadow grass
 - Eye-level rich meadow
 - Woodland glade meadow
 - Amenity grass
 - Private gardens
 - Ornamental planting
 - Tree planting
 - Hedgerow planting
 - Translocated hedgerow
 - Woodland edge planting
 - Boundary fencing
 - Boundary signs
 - Asphalt road (adoptable standard)
 - Asphalt footpath (adoptable standard)
 - Porous asphalt (parking bays)
 - Paving
 - Porous resin bound rubber
 - Reinforced grass on parking

THE ENVIRONMENT PARTNERSHIP

Gwynedd Council, Bwthyn Science Park, Warrington WA3 7BH

 Tel: 01924 264004 | email: tep@wynedd.gov.uk | www.tep.wales.gov.uk

Project: Land at Pen Y Ffynon, Bangor

Title: Landscape Masterplan

Drawing Number: D7962.001A

Scale: 1:500 @ A1	Date: 26/05/2020
Drawn: SW	Checked: RJC
	Approved: RJC



**Cynllun Diwygiedig
Amended Plan**



C	MAIN BASIN REPOSITIONED AWAY FROM HIGHWAY. PATHWAY & PUBLIC OPEN SPACE AMENDED. REAR BOUNDARY FENCE RELOCATED TO FOLLOW LINE OF ECOLOGY TRACK.	05.05.20	GJ
B	TURNING HEAD ADDED	02.10.19	GJ
A	AMMENDMENT TO NEIGHBOURHOOD PARKING	06.09.19	MR

REV	DESCRIPTION	DATE	BY
-----	-------------	------	----

THIS DRAWING IS THE COPYRIGHT OF AINSLEY GOMMON ARCHITECTS. CHECK ALL DIMENSIONS ON SITE. DISCREPANCIES TO BE NOTIFIED TO ARCHITECT. ELEMENTS OF STRUCTURE SHOWN ARE INDICATIVE AND FOR GUIDANCE. FINAL DESIGN TO BE AS STRUCTURAL ENGINEERS DETAILS AND SPECIFICATION. DO NOT SCALE FROM THIS DRAWING. WORK TO FIGURED DIMENSIONS ONLY.

PROJECT
**PEN Y FFRIDD,
PENRHOSGARNEDD**
for CCG

DRAWING TITLE
3D AERIAL VIEWS


SCALE	DATE	DRAWN	CHECKED
@A3	22/08/19	DP	GJ

DRAWING STATUS
PRELIMINARY

JOB No	DRAWING No	REVISION
C974	009	C



THE OLD POLICE STATION, 15 GLYNHE WAY, HAWARDEN, CV3 9HS
Tel: 01244 537 100 | info@agarchitects.co.uk | www.agarchitects.co.uk
Ainsley Gommon Architects Ltd. Registered in England & Wales No. 1187948
Registered Office: 1 Priar Street, Hamilton Square, Birmingham B1 6JN

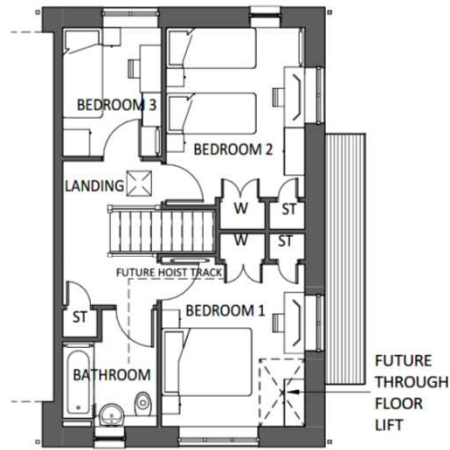

FIRST FLOOR PLAN

SCALE: 1 : 100




FRONT ELEVATION

SCALE: 1 : 100



REAR ELEVATION

SCALE: 1 : 100

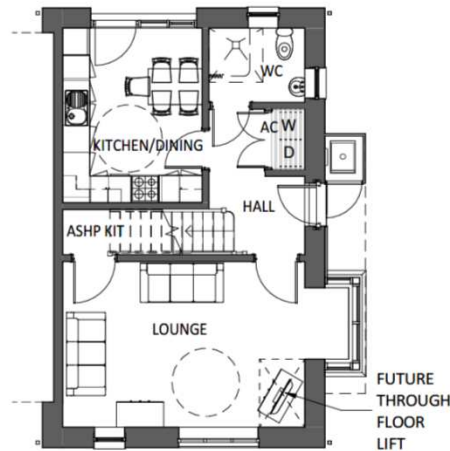

GROUND FLOOR PLAN

SCALE: 1 : 100



SIDE ELEVATION - ENTRANCE

SCALE: 1 : 100

REV	DESCRIPTION	DATE	BY

THIS DRAWING IS THE COPYRIGHT OF AINSLEY GOMMON ARCHITECTS. CHECK ALL DIMENSIONS ON SITE. DISCREPANCIES TO BE NOTIFIED TO ARCHITECT. ELEMENTS OF STRUCTURE SHOWN ARE INDICATIVE AND FOR GUIDANCE. FINAL DESIGN TO BE AS STRUCTURAL ENGINEERS DETAILS AND SPECIFICATION. DO NOT SCALE FROM THIS DRAWING. WORK TO FIGURED DIMENSIONS ONLY.

PROJECT
PENYFFRIDD,
PENRHOSGARNEDD
 for CCG

DRAWING TITLE
5P3B SIDE ENTRY - REAR
KITCHEN

SCALE	DATE	DRAWN	CHECKED
1 : 100 @A3	23/08/19	DP	GI

DRAWING STATUS
PRELIMINARY

JOB No	DRAWING No	REVISION
C974	066	




THE OLD POLICE STATION, 15 GLYNNE WAY, HAWARDEN, CH4 3HS
 Tel: 01244 537 100 | info@agarchitects.co.uk | www.agarchitects.co.uk

Ainsley Gomon Architects Ltd. Registered in England & Wales No. 4187486
 Registered Office: 1 Priar Street, Hamilton Square, Birmingham CV1 1JA

PRINTED: 23/08/2019 14:41:41

A3

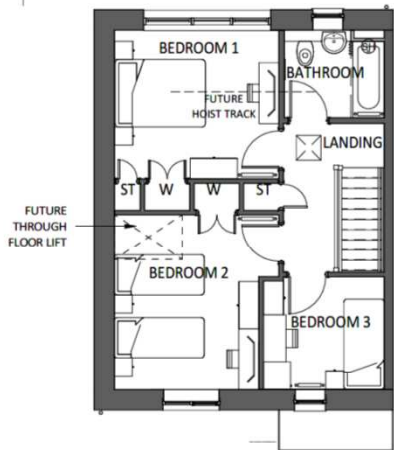

FIRST FLOOR PLAN

SCALE: 1 : 100




FRONT ELEVATION

SCALE: 1 : 100




REAR ELEVATION

SCALE: 1 : 100

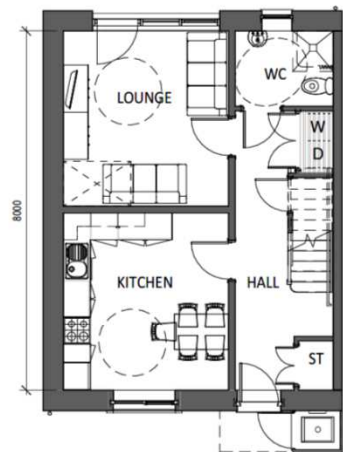

GROUND FLOOR PLAN

SCALE: 1 : 100

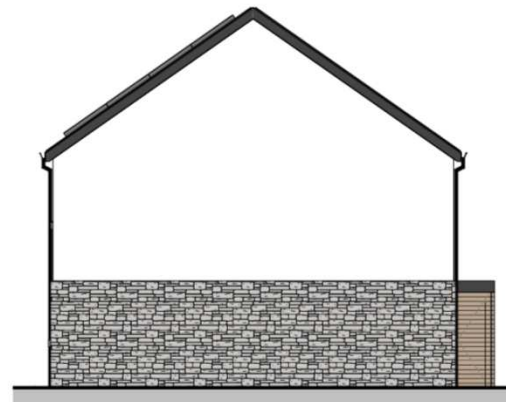

SIDE ELEVATION

SCALE: 1 : 100

REV	DESCRIPTION	DATE	BY

THIS DRAWING IS THE COPYRIGHT OF AINSLEY GOMMON ARCHITECTS. CHECK ALL DIMENSIONS ON SITE. DISCREPANCIES TO BE NOTIFIED TO ARCHITECT. ELEMENTS OF STRUCTURE SHOWN ARE INDICATIVE AND FOR GUIDANCE. FINAL DESIGN TO BE AS STRUCTURAL ENGINEERS DETAILS AND SPECIFICATION. DO NOT SCALE FROM THIS DRAWING. WORK TO FIGURED DIMENSIONS ONLY.

PROJECT
PENYFFRIDD,
PENRHOSGARNEDD
 for CCG

DRAWING TITLE
5P3B HOUSE - REAR
LOUNGE

SCALE	DATE	DRAWN	CHECKED
1 : 100 @A3	23/08/19	RW	GI

DRAWING STATUS
PRELIMINARY

JOB No	DRAWING No	REVISION
C974	062	




THE OLD POLICE STATION, 15 GLYNNE WAY, HAWARDEN, CH4 3HS
 Tel: 01344 537 100 | info@ainsleygomon.co.uk | www.ainsleygomon.co.uk

Ainsley Gomon Architects Ltd. Registered in England & Wales No. 4187948
 Registered Office: 1 Prince Street, Hamilton Square, Birmingham B1 1AA

PRINTED: 23/08/2019 16:53:31

A3

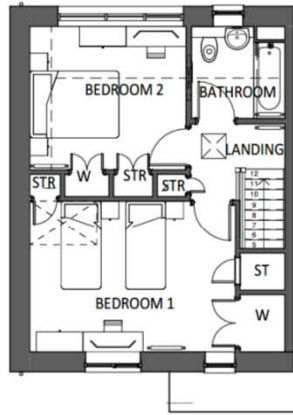


FIRST FLOOR PLAN
SCALE: 1 : 100




FRONT ELEVATION
SCALE: 1 : 100



REAR ELEVATION
SCALE: 1 : 100

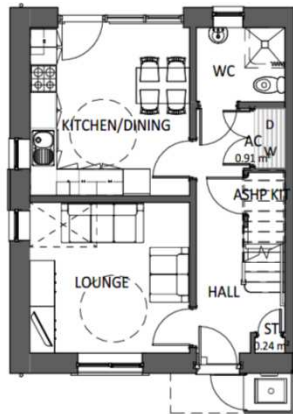

GROUND FLOOR PLAN
SCALE: 1 : 100

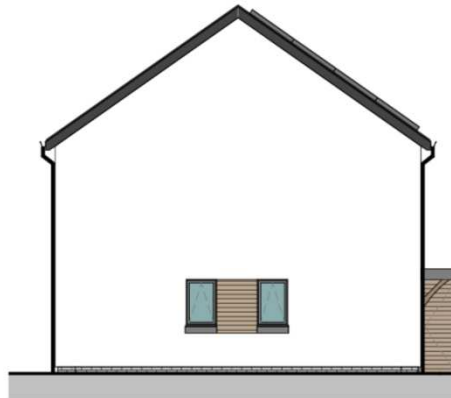

SIDE ELEVATION
SCALE: 1 : 100

REV	DESCRIPTION	DATE	BY

THIS DRAWING IS THE COPYRIGHT OF AINSLEY GOMMON ARCHITECTS. CHECK ALL DIMENSIONS ON SITE. DISCREPANCIES TO BE NOTIFIED TO ARCHITECT. ELEMENTS OF STRUCTURE SHOWN ARE INDICATIVE AND FOR GUIDANCE. FINAL DESIGN TO BE AS STRUCTURAL ENGINEERS DETAILS AND SPECIFICATION. DO NOT SCALE FROM THIS DRAWING. WORK TO FIGURED DIMENSIONS ONLY.

PROJECT
**PENYFFRIDD,
PENRHOSGARNEDD**
for CCG

DRAWING TITLE
**4P2B HOUSE - REAR
KITCHEN**

SCALE	DATE	DRAWN	CHECKED
1 : 100 @A3	23/08/19	RW	GJ


DRAWING STATUS
PRELIMINARY

JOB No	DRAWING No	REVISION
C974	051	



THE OLD POLICE STATION, 15 GLYNNE WAY, HANWADEN, CH5 3HS
Tel: 01244 537 100 | info@ainsleygomon.co.uk | www.ainsleygomon.co.uk
Ainsley Gomon Architects Ltd, Registered in England & Wales No. 4187948
Registered Office: 1 Prince Street, Hamilton Square, Birmingham B1 4JA

PRINTED: 23/08/2019 14:08:37

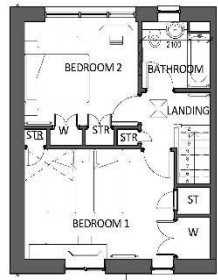

FIRST FLOOR PLAN

SCALE: 1 : 100



PLOTS 3 & 4

FRONT ELEVATION


SCALE: 1 : 100



PLOTS 4

SIDE ELEVATION - WINDOWS


SCALE: 1 : 100

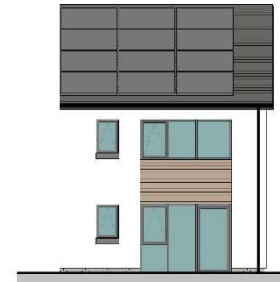

PLOTS 3 & 4

REAR ELEVATION


SCALE: 1 : 100

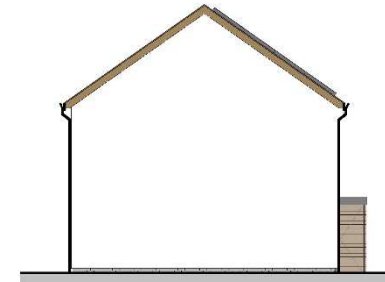

PLOTS 3

SIDE ELEVATION - NO WINDOWS

SCALE: 1 : 100

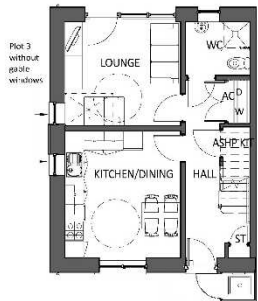

GROUND FLOOR PLAN


SCALE: 1 : 100



PLOTS: 27, 28, 29

FRONT ELEVATION


SCALE: 1 : 100

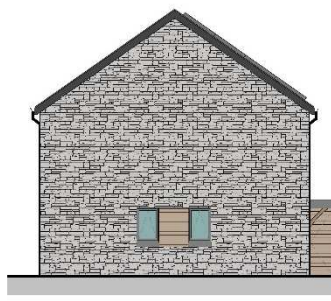

PLOTS: 27, 28, 29

SIDE ELEVATION

SCALE: 1 : 100

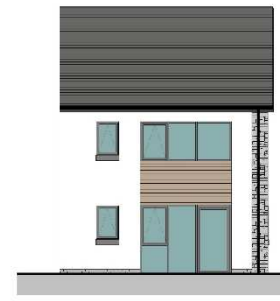

PLOTS: 27, 28, 29

REAR ELEVATION

SCALE: 1 : 100

REV	DESCRIPTION	DATE	BY
-----	-------------	------	----

PRELIMINARY DRAWING - NOT FOR CONSTRUCTION. THIS DRAWING IS FOR INFORMATION ONLY AND SHOULD NOT BE USED FOR CONSTRUCTION. ANY CHANGES TO THIS DRAWING SHOULD BE APPROVED BY THE ARCHITECT. THE ARCHITECT IS NOT RESPONSIBLE FOR ANY CONSTRUCTION DEFECTS OR DAMAGES RESULTING FROM THE USE OF THIS DRAWING.

PROJECT:
PENYFRIDD, PENRHOSGARNEDD
for CCG

DRAWING TITLE:
4P2B HOUSE - REAR LOUNGE

SCALE	DATE	DRAWN	CHECKED
-------	------	-------	---------

1 : 100 (A4) 23/05/19 DP GI

DRAWING STATUS: PRELIMINARY

JOB No: C974 DRAWING No: 052 REVISION:

C974 052



THE OFFICE OF THE ARCHITECT, 1101 NEW WAY, BIRMINGHAM, B15 2JG.
TEL: 0121 557 8081 | WWW.AGARCHITECTS.CO.UK | WWW.GOMMONARCHITECTS.CO.UK
REGISTERED ARCHITECTS: AINSLEY GOMMON ARCHITECTS (INCORPORATED IN ENGLAND) REGISTRATION NUMBER: 11949488. REGISTERED ARCHITECTS: AINSLEY GOMMON ARCHITECTS (INCORPORATED IN ENGLAND) REGISTRATION NUMBER: 11949488.


PRINTED: 23/08/2019 14:00:41



FIRST FLOOR PLAN
SCALE: 1 : 100




PLOTS: 16
FRONT ELEVATION
SCALE: 1 : 100

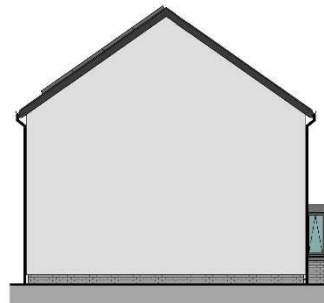

PLOTS: 16
GABLE ELEVATION
SCALE: 1 : 100




PLOTS: 16
REAR ELEVATION
SCALE: 1 : 100

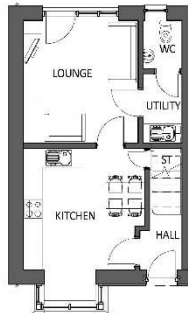

GROUND FLOOR PLAN
SCALE: 1 : 100



PLOTS: 15
FRONT ELEVATION
SCALE: 1 : 100

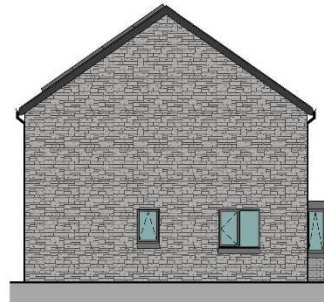


PLOTS: 15
GABLE ELEVATION
SCALE: 1 : 100



PLOTS: 15
REAR ELEVATION
SCALE: 1 : 100



PLOTS: 17-20
FRONT ELEVATION
SCALE: 1 : 100

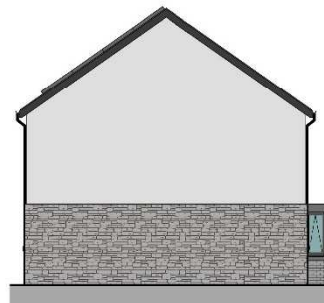

PLOTS: 17-20
GABLE ELEVATION
SCALE: 1 : 100



PLOTS: 17-20
REAR ELEVATION
SCALE: 1 : 100

NO.	DESCRIPTION	DATE	BY

THIS DRAWING IS THE PROPERTY OF AINSLEY GOMMON ARCHITECTS. IT IS TO BE USED ONLY FOR THE PROJECT AND SITE SPECIFICALLY IDENTIFIED HEREON. IT IS NOT TO BE REPRODUCED, COPIED, EITHER WHOLLY OR IN PART, OR TRANSMITTED IN ANY FORM OR BY ANY MEANS, WITHOUT THE WRITTEN PERMISSION OF AINSLEY GOMMON ARCHITECTS. ANY UNAUTHORIZED USE OF THIS DRAWING IS PROHIBITED.

PROJECT:
PENYFFRIDD, PENRHOSGARNEDD
for CCG

DRAWING TITLE:
4P2B PRIVATE HOUSE - REAR
LOUNGE

SCALE	DATE	DRAWN	CHECKED
1 : 100 @ A2	23/08/20	DP	GI

DRAWING STATUS: PRELIMINARY
JOB No: C974 DRAWING No: 076 REVISION:



THE FLOOR PLAN, SECTION, AND ELEVATION DRAWINGS, WHICH ARE THE PROPERTY OF AINSLEY GOMMON ARCHITECTS, ARE NOT TO BE REPRODUCED, COPIED, EITHER WHOLLY OR IN PART, OR TRANSMITTED IN ANY FORM OR BY ANY MEANS, WITHOUT THE WRITTEN PERMISSION OF AINSLEY GOMMON ARCHITECTS. ANY UNAUTHORIZED USE OF THIS DRAWING IS PROHIBITED.

Cynllun Diwygiedig Amended Plan



HOUSING KEY

8 No.		TYPE 1 - 4P2B AFFORDABLE (84m ²)
4 No.		TYPE 2 - 5P3B AFFORDABLE (96m ²)
6 No.		TYPE 3 - 4P2B PRIVATE
12 No.		TYPE 4 - 5P3B PRIVATE

S	PLOT LEVELS AMENDED & NATURE TRAIL ADDED	10.11.20	VE
R	MAIN BASIN REPOSITIONED AWAY FROM HIGHWAY PATHWAY & PUBLIC OPEN SPACE. AVOIDING RYAR BOUNDARY SINCE RELOCATED TO FOLLOW LINE OF ECOLOGY TRACK.	05.05.20	GJ
Q	LAYOUT REVISED IN LINE WITH ENGINEERS CHANGES	28.02.20	VE
P	FOOTPATH BY 18 PFDROD PEN Y FFRIDD AVOID	17.02.20	GJ
N	TINL'S ADDED	28.11.19	MT
M	WALKWAY ACCESS SPECIFIED AS SUESSIVE	14.11.19	GJ
L	TURNING HEAD ADDED	02.10.19	GJ
K	LAYOUT ADJUSTED FOLLOWING HIGHWAYS COMMENTS	01.10.19	GJ
J	AMENDMENT TO NEIGHBOURHOOD PARKING ATTENUATION STRUCTURES POINTED	06.09.19	MR
I	REVISION OF SITE LAYOUT	29.08.19	RW
G	DRAW LAYOUT FOR COMMENTS	20.08.19	DP
F	DRY PLAN LAYOUT ADDED VISUING COLOURS/INFO	09.08.19	GJ
E	REVISED LCA/CABLE TRACE & EASEMENT & TOPO SURVEY FOLLOWING END VISIT/SURVEY	16.07.19	RD
D	REVISED LCA/CABLE TRACE & EASEMENT & TOPO SURVEY FOLLOWING END VISIT/SURVEY	20.06.20	AL

THIS DRAWING IS THE PROPERTY OF AINSLEY GOMMON ARCHITECTS. IT IS TO BE USED ONLY FOR THE PROJECT AND SITE SPECIFICALLY IDENTIFIED. ANY REUSE OR MODIFICATION WITHOUT THE WRITTEN PERMISSION OF AINSLEY GOMMON ARCHITECTS IS STRICTLY PROHIBITED.



PROJECT
**PEN Y FFRIDD,
PENRHOSGARNEDD
for MEDRA**

DRAWING TITLE
PROPOSED SITE PLAN

SCALE	DATE	DRAWN	CHECKED
1:500@A2	03/05/19	JM	SWGJ
DRAWING STATUS	PRELIMINARY		
JOB NO.	DRAWING NO.	REVISION	
C974	003	S	



THE GOLD POND STATION, 3 GLENVIEW WAY, WARRINGTON, CHeshire, CH9 4JL
T: 01924 750100 | www.ainsleygomon.co.uk
AINSLEY GOMMON ARCHITECTS, Registered Civil Engineers & Surveyors, Chartered Quantity Surveyors, Chartered Planning Practitioners, Chartered Environmentalists, Chartered Building Surveyors, Chartered Project Managers

PRINTED: 10/11/2020 15:13:01

A2





















