



Rhif y Cais / Application Number : C16/0638/39/LL

Cynllun lleoliad ar gyfer adnabod y safle yn unig. Dim i raddfa.
Location Plan for identification purposes only. Not to scale.

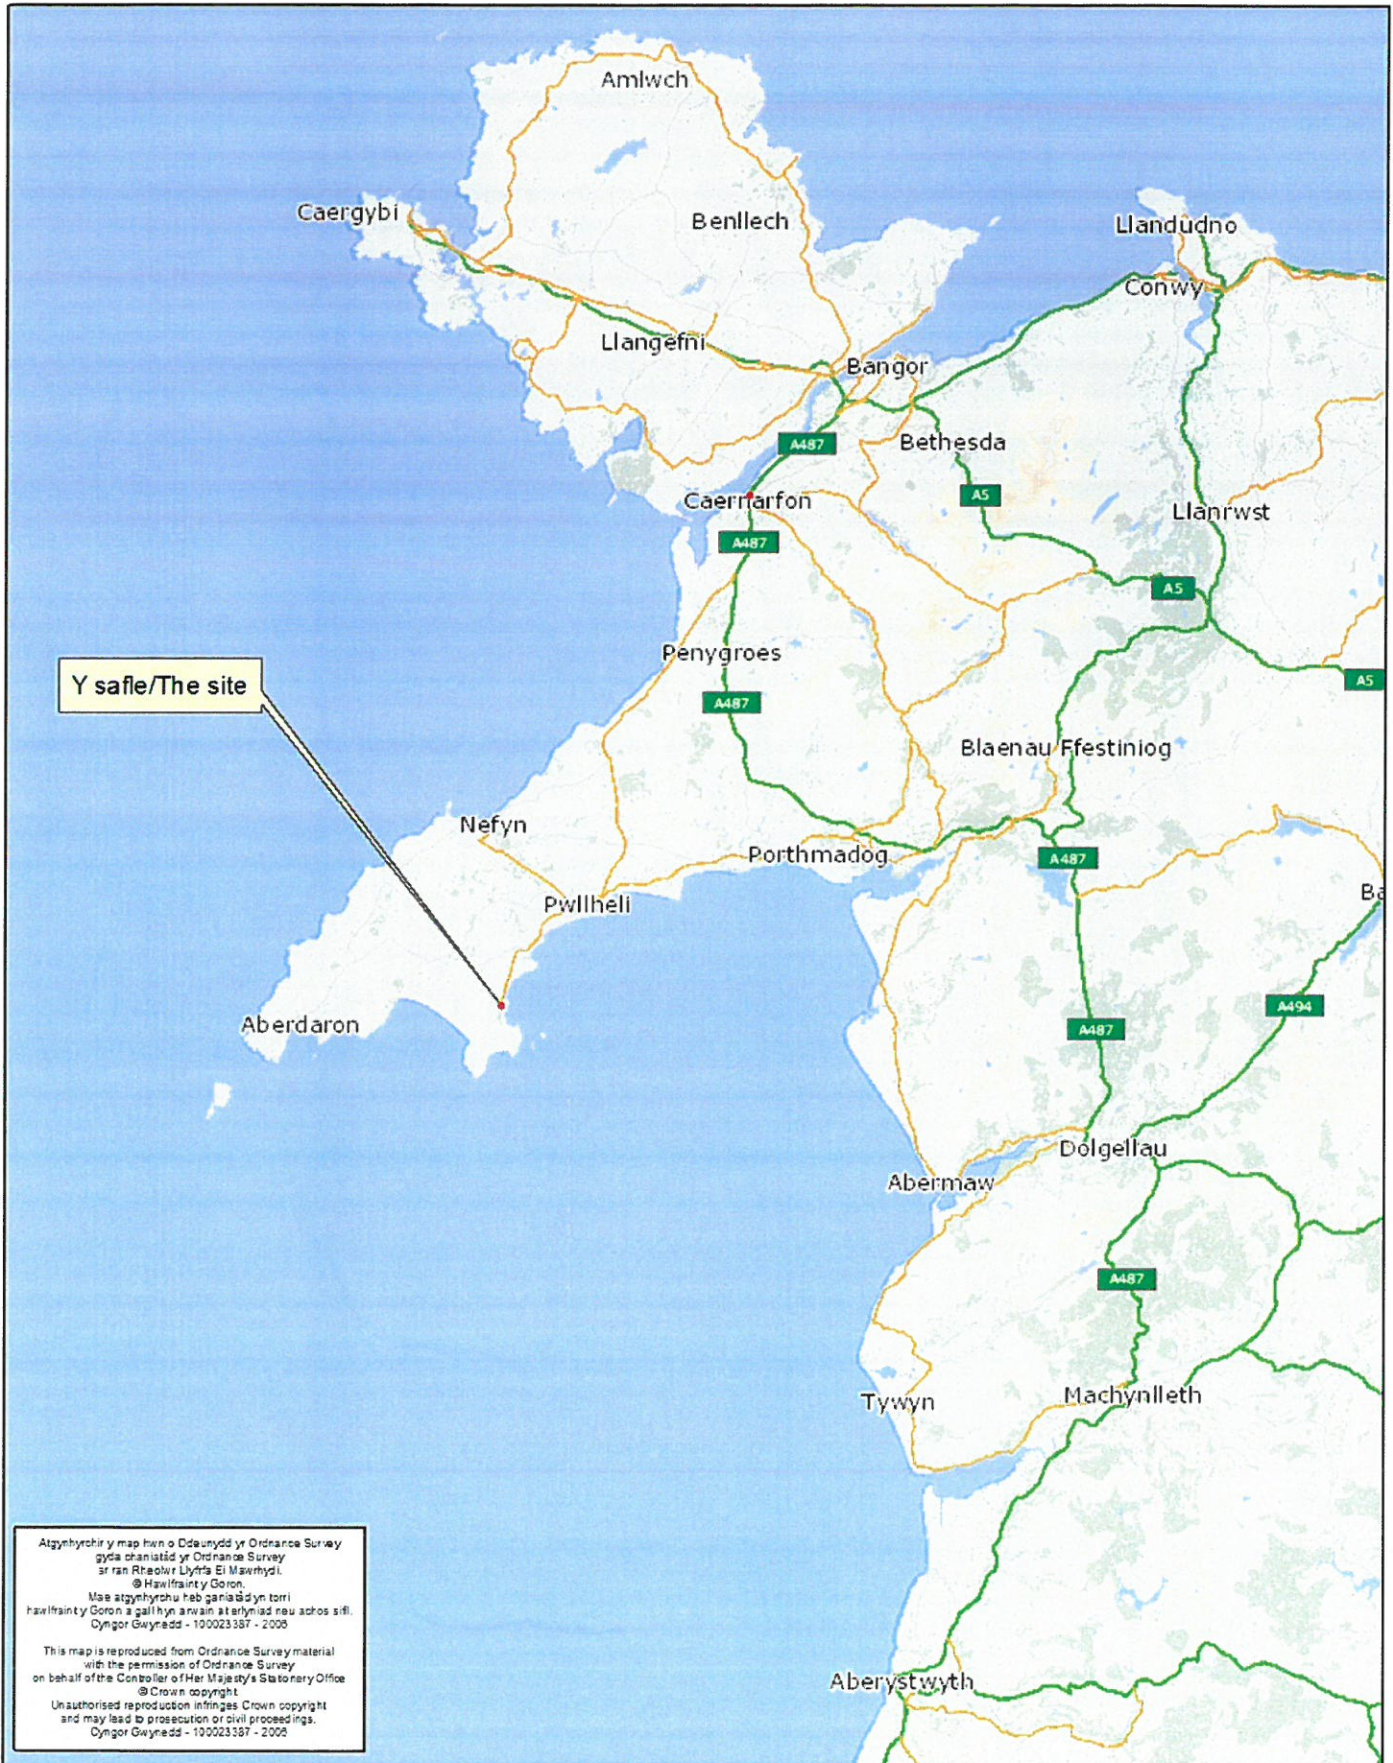

Location Plan of Cilfan Gwydryn Road Abersoch Pwllheli Gwynedd LL53 7EA

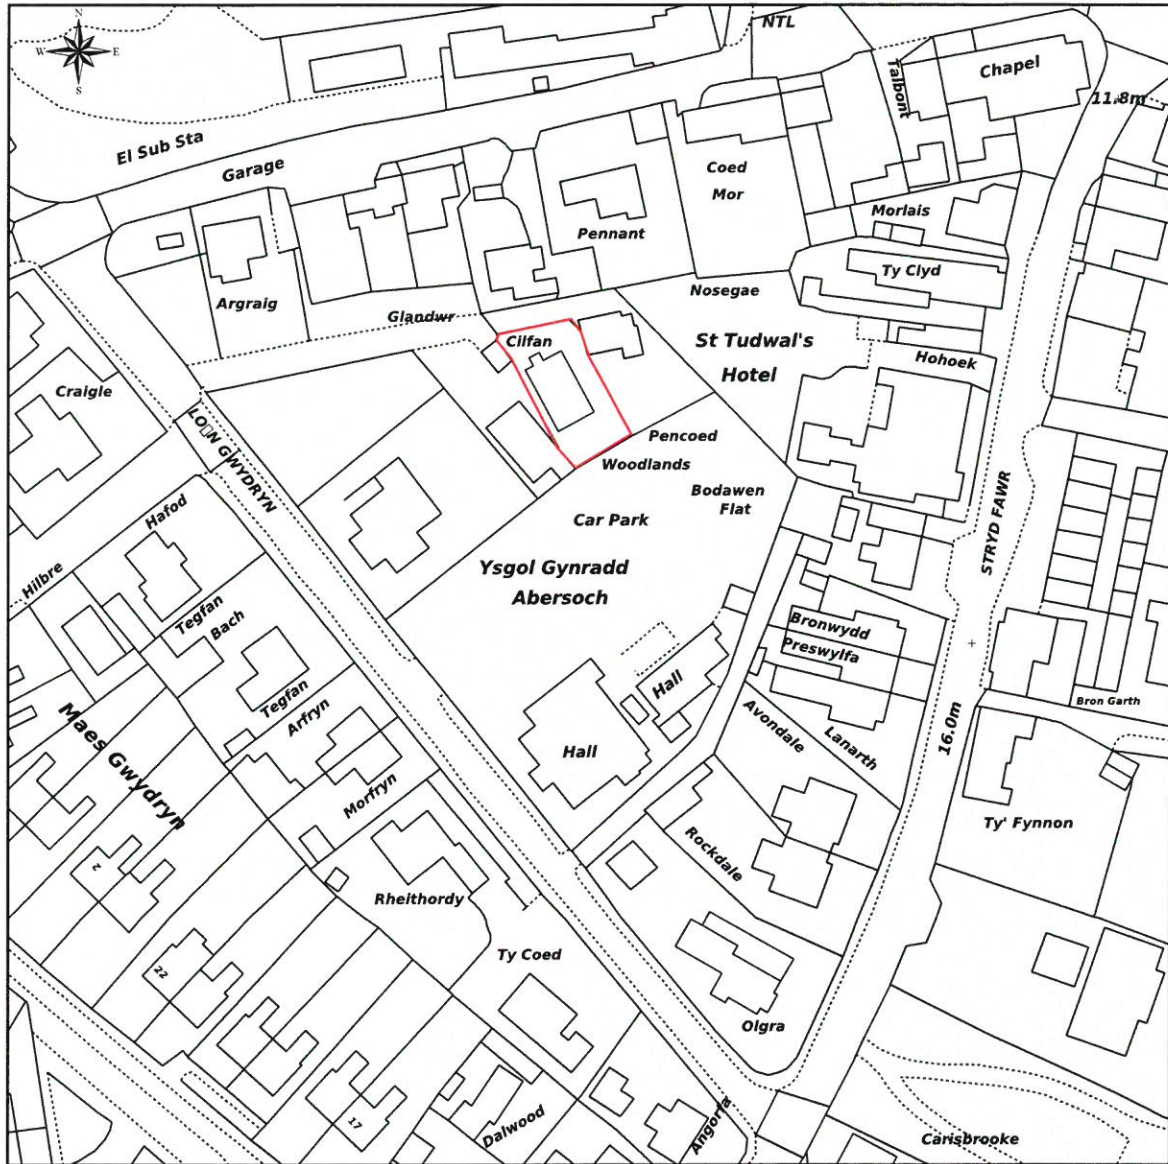


This Plan includes the following Licensed Data: OS MasterMap Black and White PDF Site Plan by the Ordnance Survey National Geographic Database and incorporating surveyed revision available at the date of production. Reproduction in whole or in part is prohibited without the prior permission of Ordnance Survey. The representation of a road, track or path is no evidence of a right of way. The representation of features, as lines is no evidence of a property boundary. © Crown copyright and database rights, 2014. Ordnance Survey 0100031673

0m 20m 40m 60m 80m 100m

Scale: 1:1250, paper size: A4

CYNLLUN A GANIATAFYD YN 2014
 PLAN APPROVED IN 2014


11 MEDI 2014

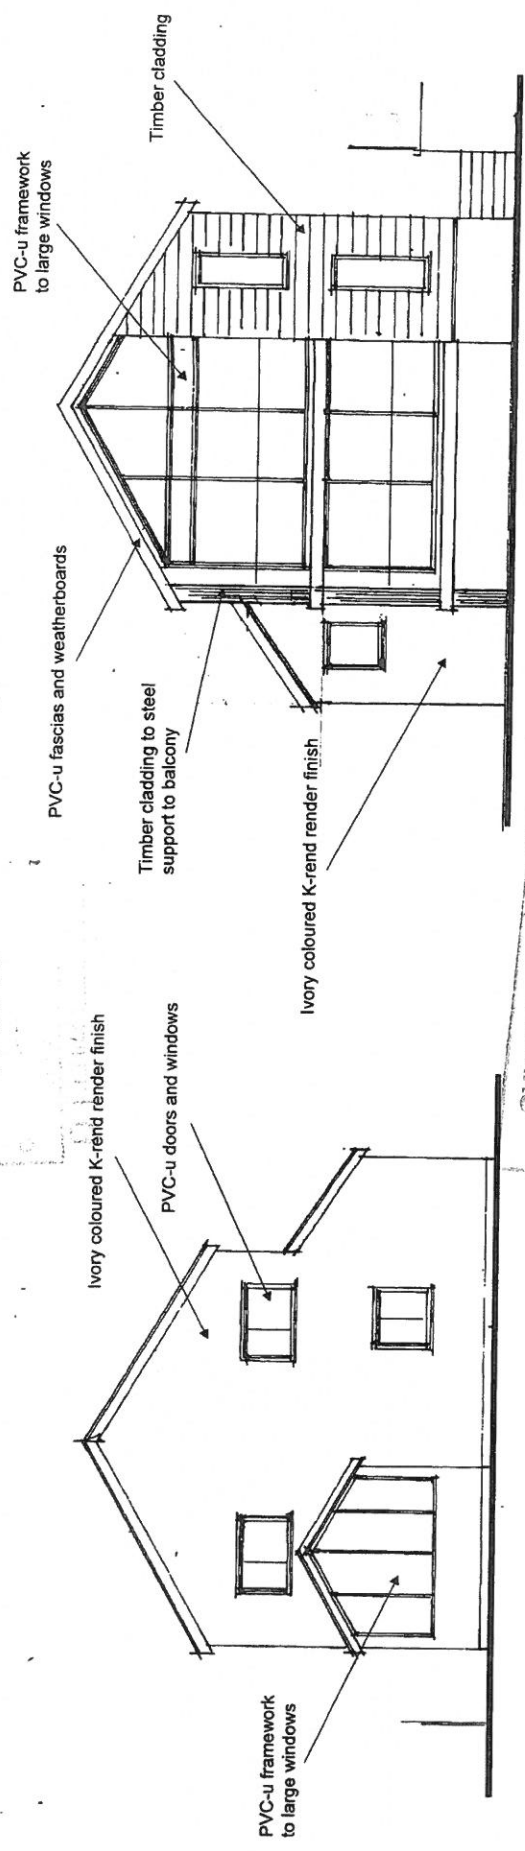

PROPOSED REAR ELEVATION

PROPOSED FRONT ELEVATION


CYNLLUN DIWYBIEDIG
 REVISED PLAN
 Derbyniwyd/Received: 11/9/14 (over)
 Llofnod/signatures: NED

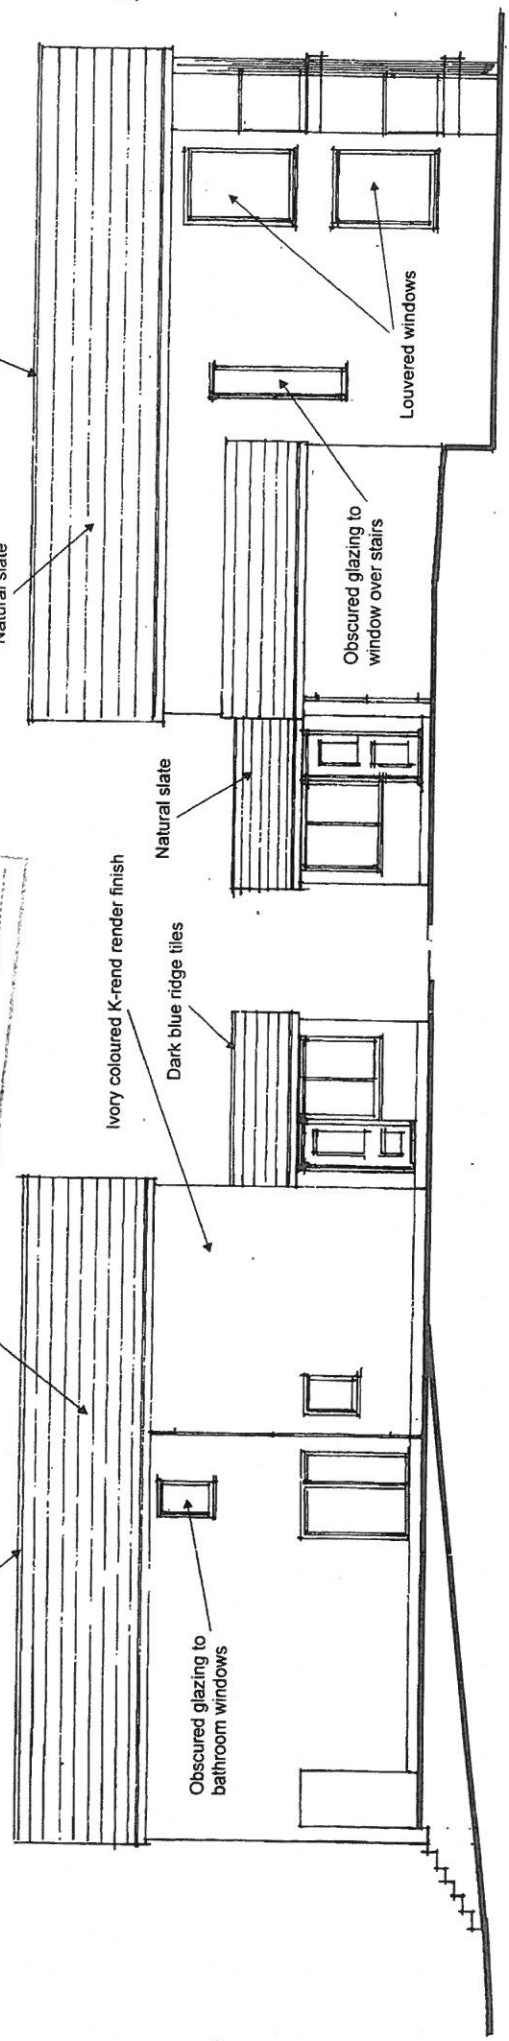

PROPOSED SIDE ELEVATION
 Scale 1:100

PROPOSED SIDE ELEVATION

CYNLLUN DIWYBODAIDIG
REVISED PLAN
 Penwytyr/fer/central 8/9/2016
 Prop MH of signature: *W.E. Jones*

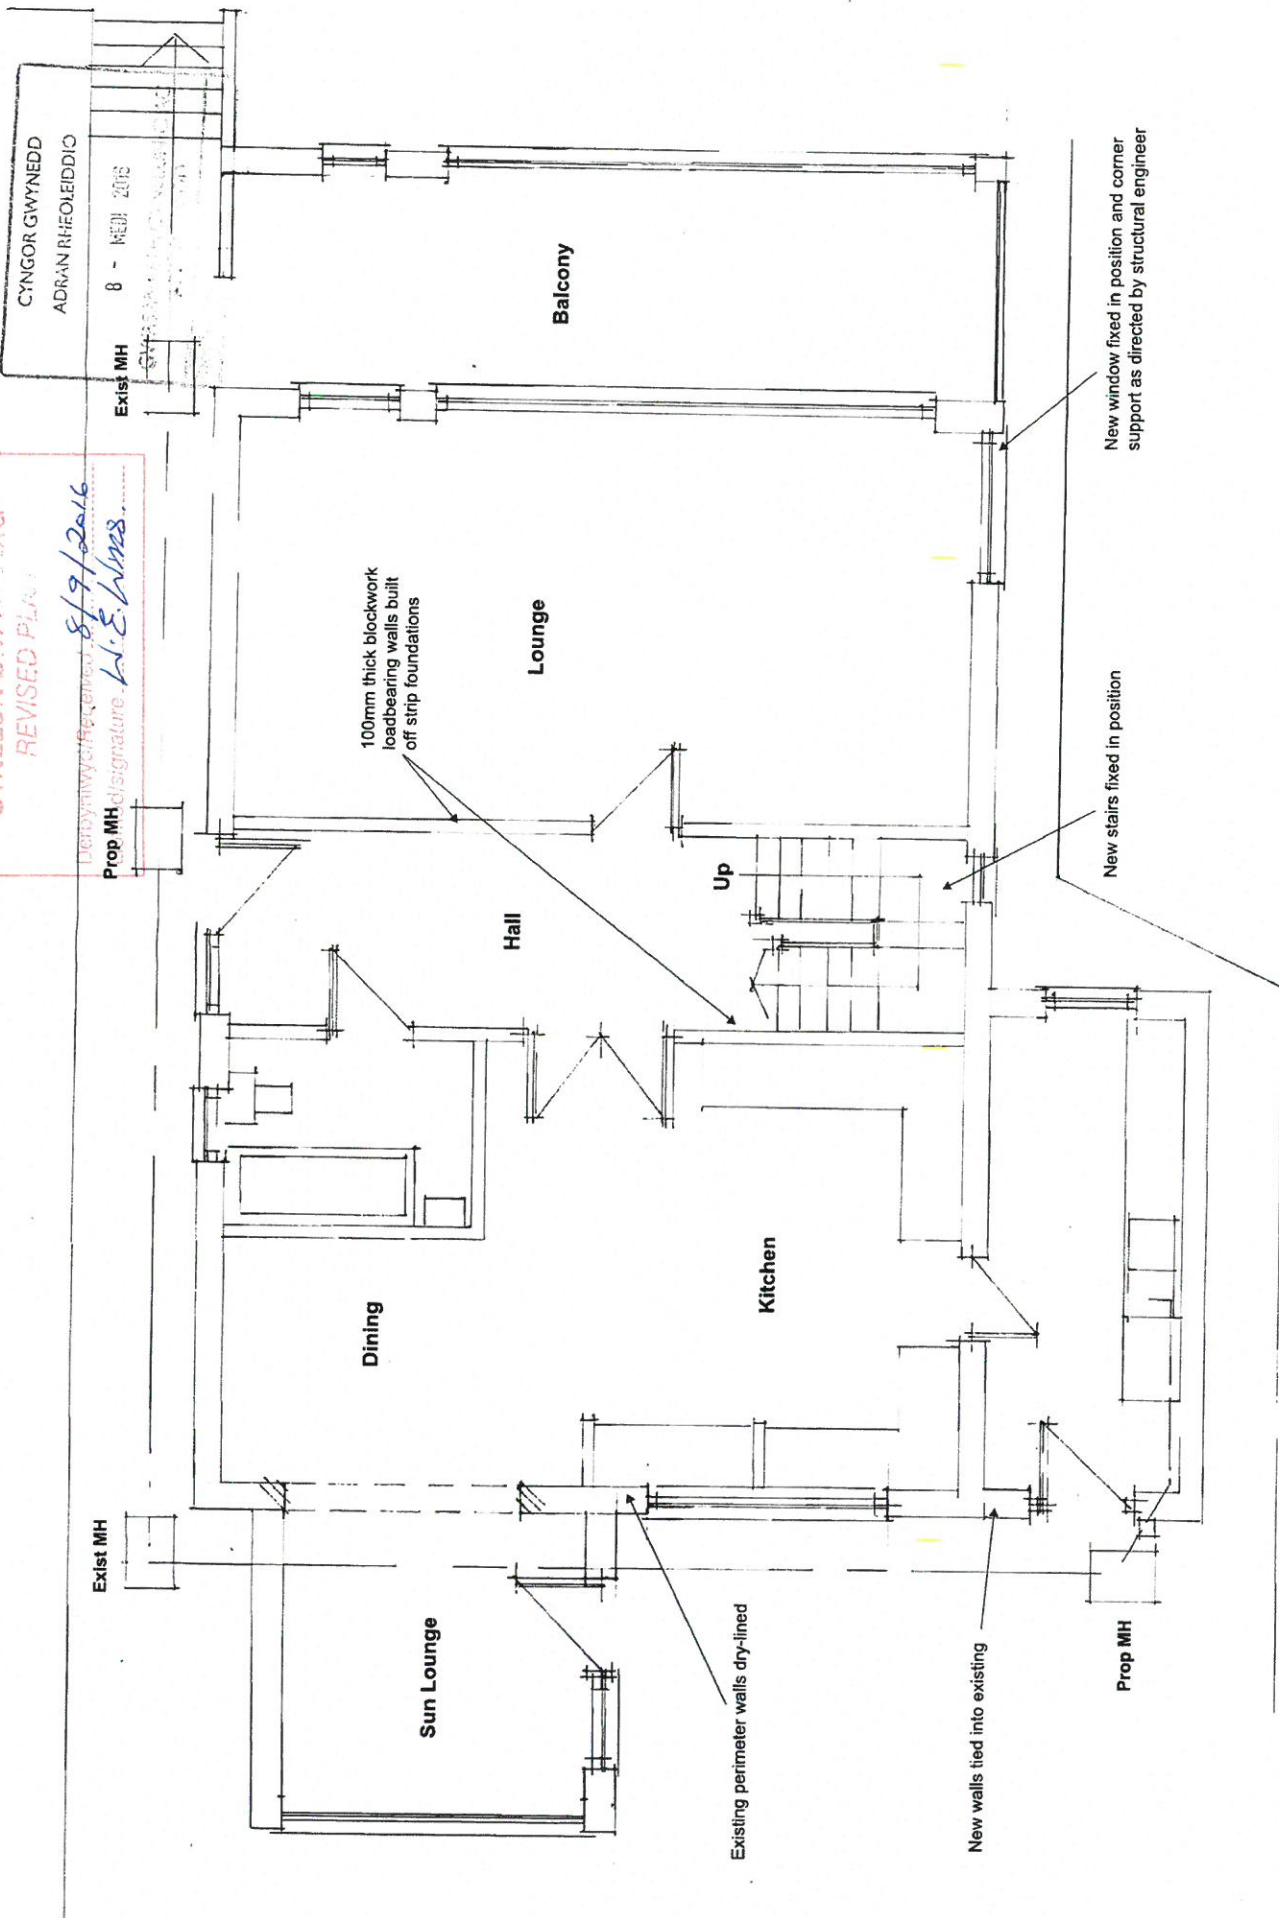

PROPOSED GROUND FLOOR


Scale 1:50

All new walls taken down to existing foundation level and built off new C20 mix 400 x 200mm thick concrete foundations tied into existing foundations with 200mm thick concrete overlap.

Existing boundary fence

CYNLLUN DIWYBODAETH
REVISED PLAN


Derbyniwyd/Received: 8/9/2016
Llofnod/signature: *K.E. Jones*
Stud partitions to all walls on first floor

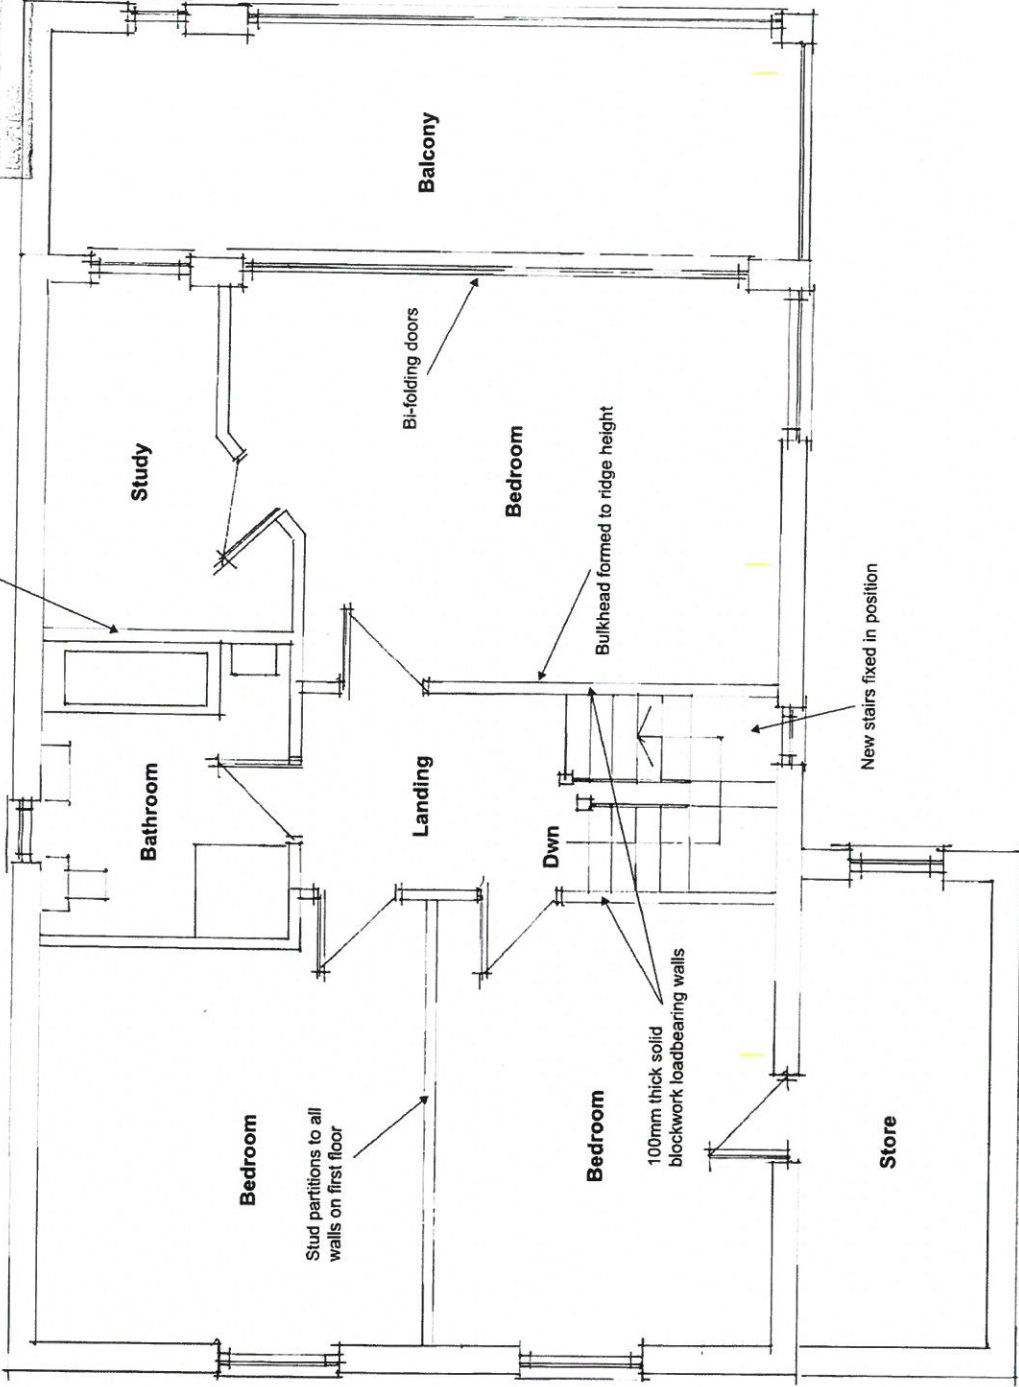


PROPOSED FIRST FLOOR

Scale 1:50


CTINOR.GWZ1000
 GWYBODAETH ICHY WYBODAETH
 ADDITIONAL INFORMATION
 11 NOV 2016
 LLEWELLYN IRE CONSTRUCTION LTD
 11/10/2016
 W. E. Jones
 R4411-1-16

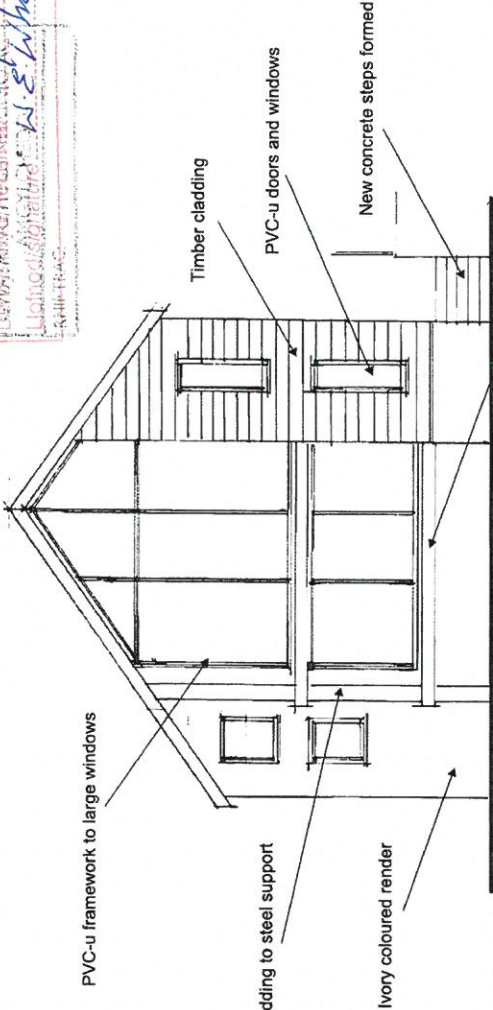

PROPOSED FRONT ELEVATION

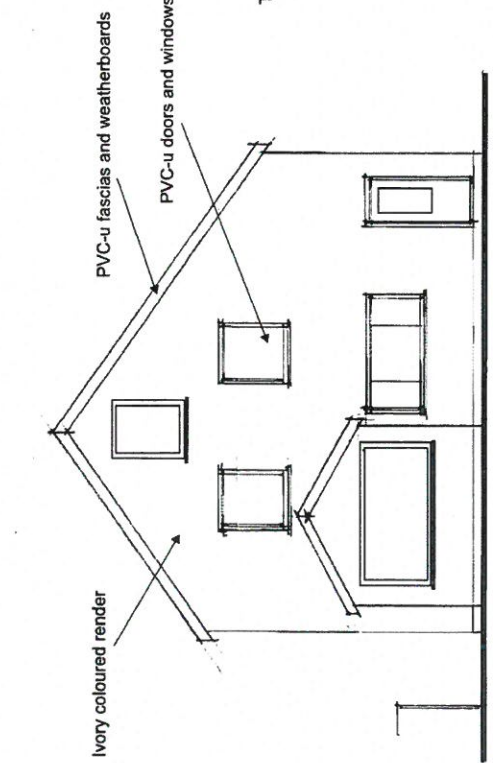


PROPOSED REAR ELEVATION

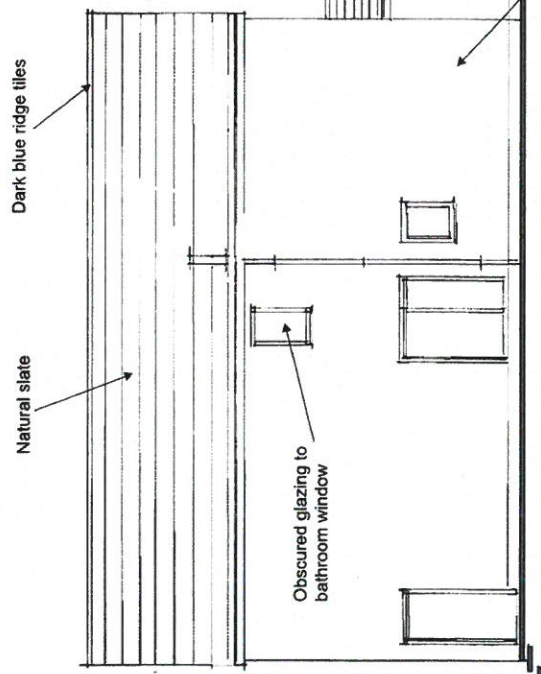

PROPOSED SIDE ELEVATION

Scale 1:100

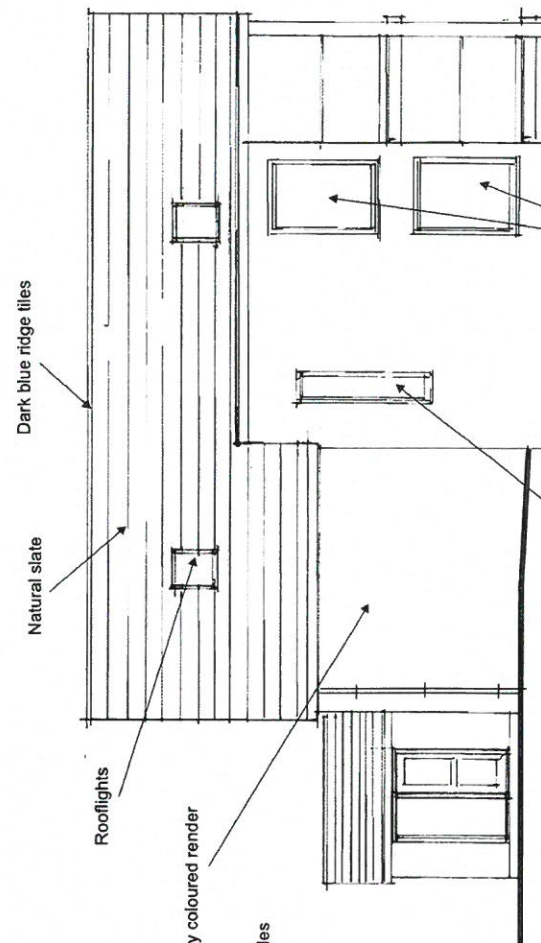

PROPOSED SIDE ELEVATION

Obscured glazing to window

Louvered windows to be fixed in position to avoid overlooking.
 Glazing to be Pyroglass to provide 30 minute fire resistance