


Rhif y Cais / Application Number :

C16/1367/25/LL

Cynllun lleoliad ar gyfer adnabod y safle yn unig. Dim i raddfa.
Location Plan for identification purposes only. Not to scale.

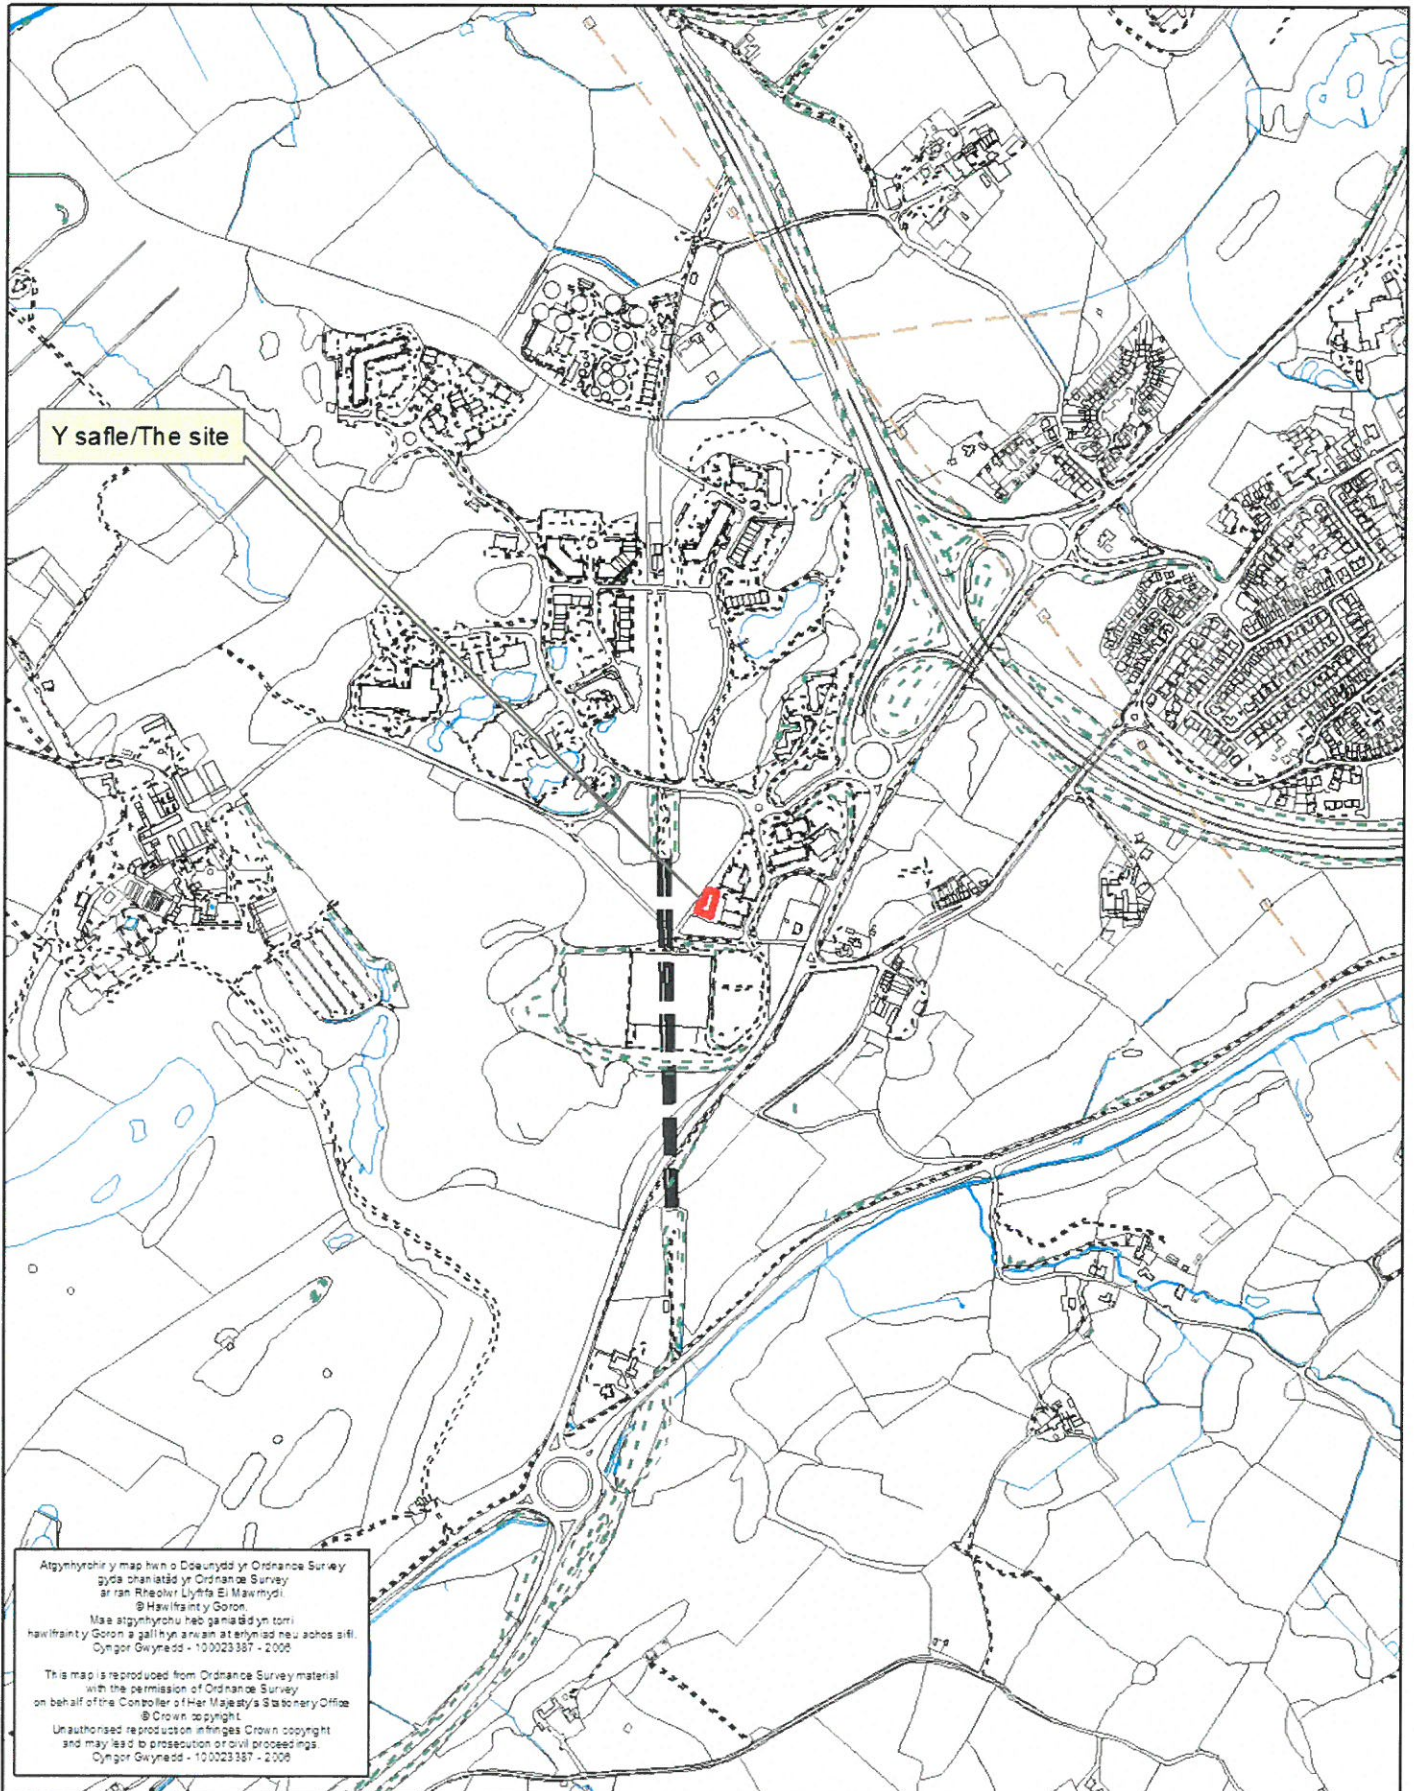

No.	Description	Date

dewis
ARCHITECTURE

Mehal Patel
Principal
7840201436
11/3/20

Melissa Bhatia
Senior Architect
11/3/20

Melissa Bhatia
11/3/20

146 01-248 71008
www.dewisarch.com


This Drawing must be used in conjunction with all related drawings. The drawings are not to be used for any other purpose. The engineer or contractor shall be responsible for verifying the accuracy of the drawings. This drawing is subject to change without notice.

Gala Technologies
Office Extension
Parc Merid, Bangor

Second Floor Plan

Dwg. Number: **D551-24**
Date: 21-09-16
Drawn By: RCW
Checked by:
Issue Status: Planning

Scale: 1 : 100

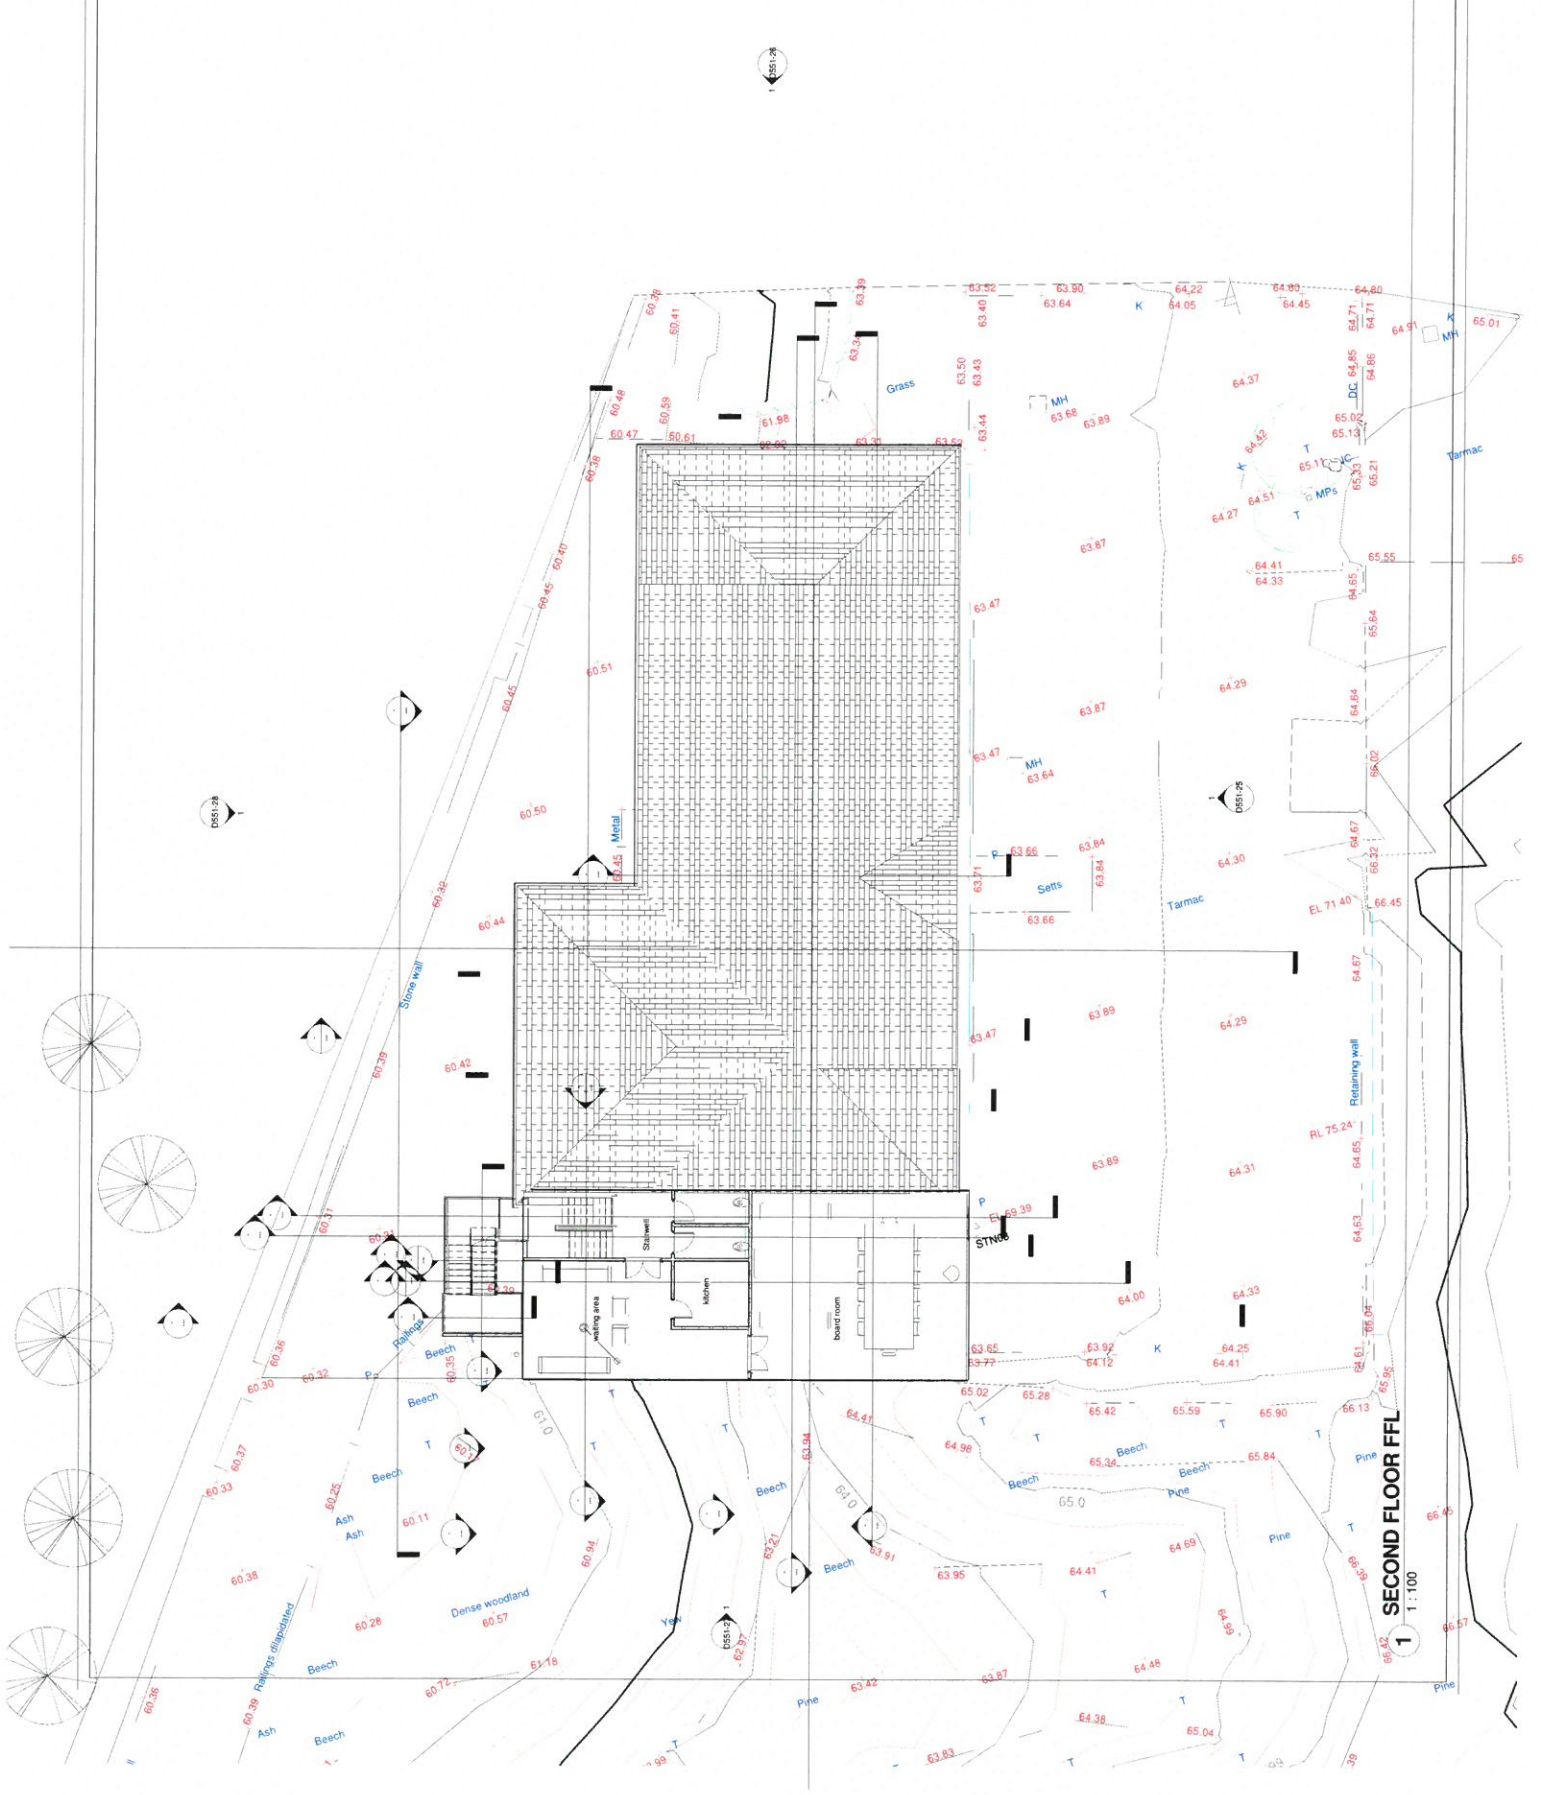

SECOND FLOOR FFL
1 : 100


No.	Description	Date

dewis
ARCHITECTURE

Architect Name: **Paula Stewart**
Architect No: **1142**
Lic No: **1142**
Lic Exp: **1/1/20**
Lic Iss: **1/1/20**
Lic Reg: **1142**
Lic Reg No: **1142**
Lic Reg Exp: **1/1/20**
Lic Reg Iss: **1/1/20**

Gaia Technologies
Office Extension
Parc Merid, Bangor
First Floor Plan

Dwg. number: **D551-23**
Date: **21/09/16**
Drawn by: **RGW**
Checked by: **-**
Drawn Status: **Planning**
Scale: **1:100**

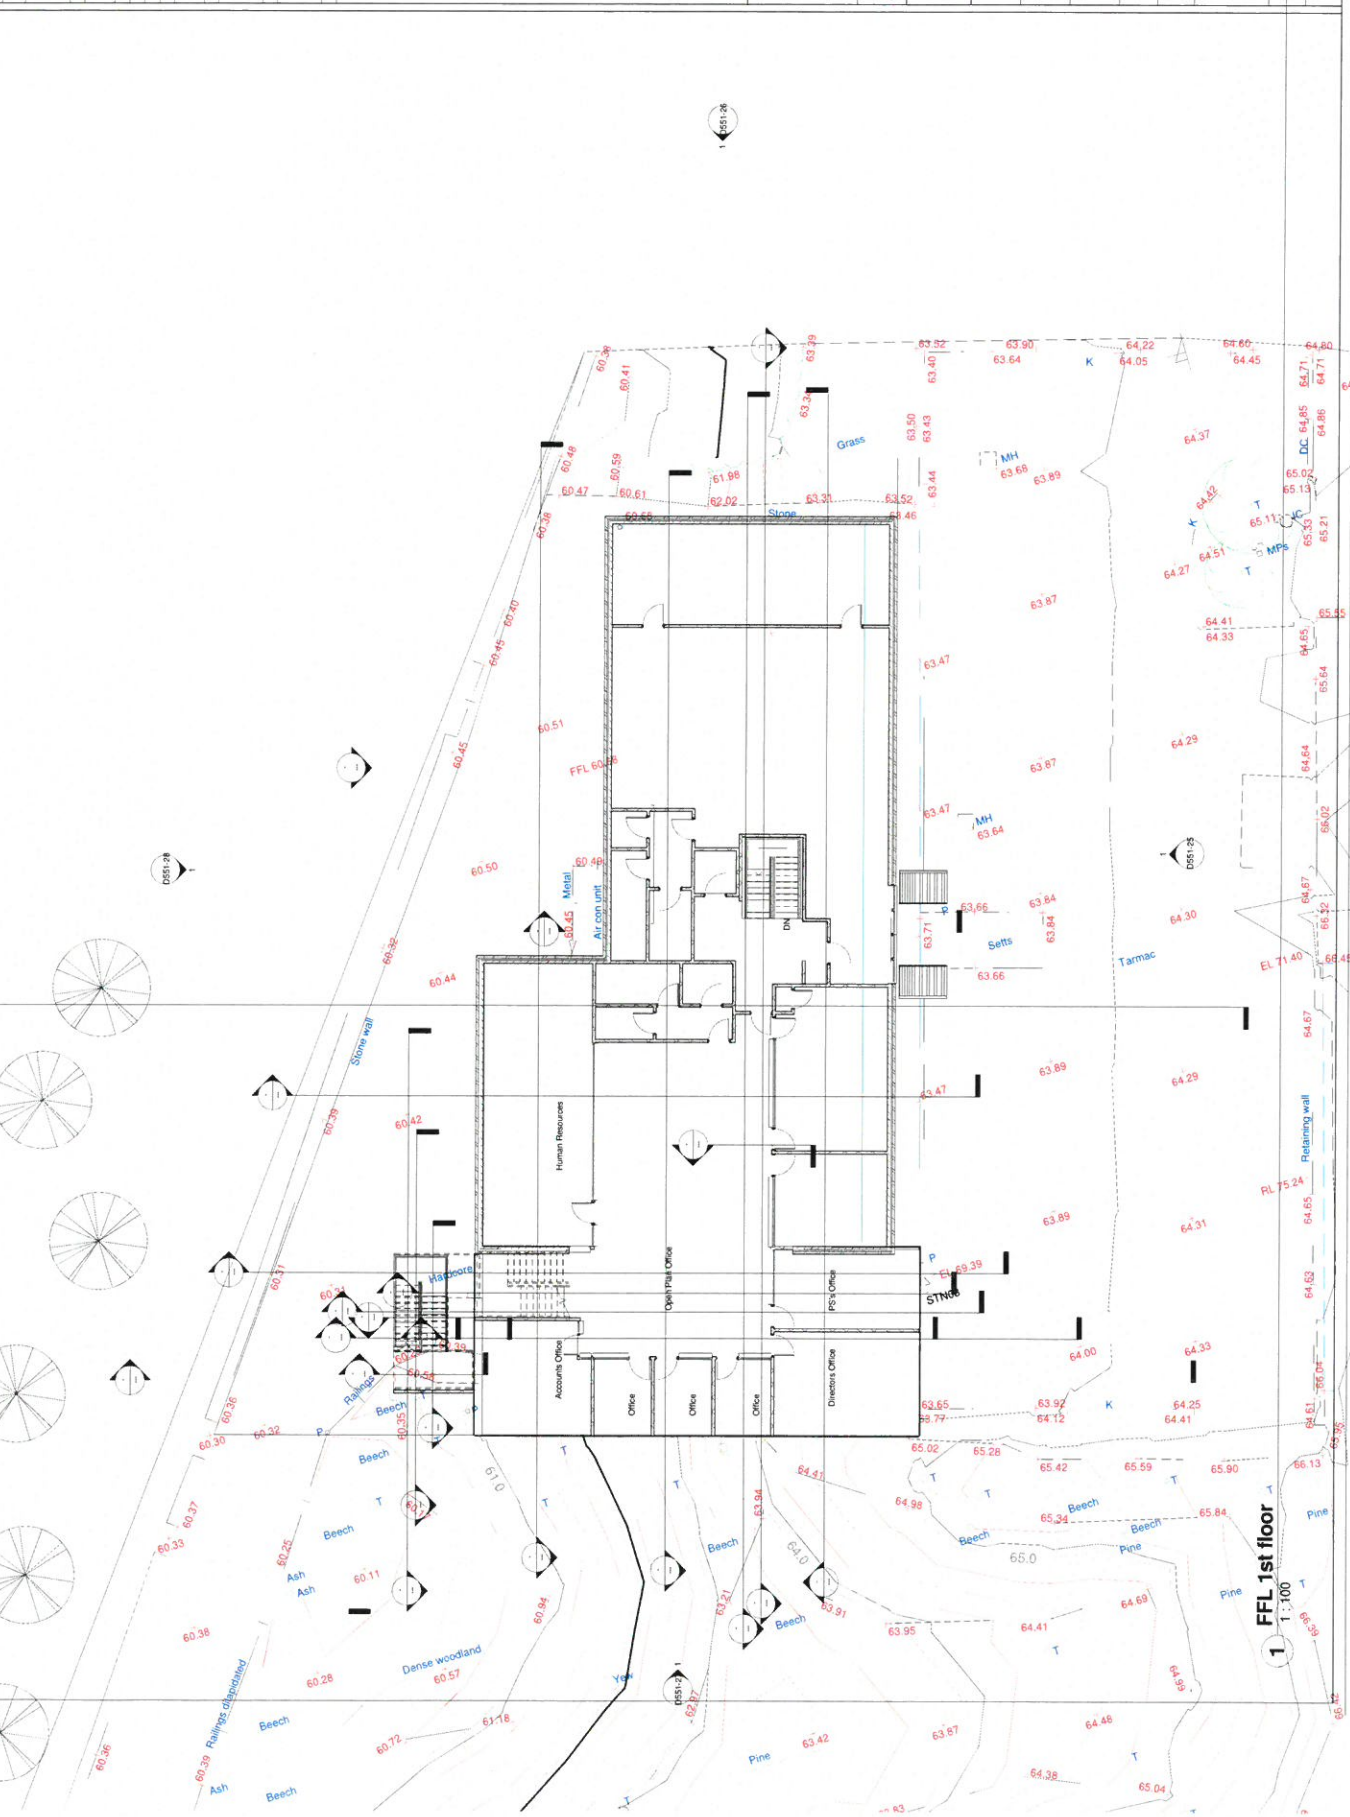


1
FFL 1st floor
1:100

No.	Description	Date

dewis ARCHITECTURE
Melissa Innes
Registered Architect
No. 21337
11.9.2017
No. 01348 PAVONA
11.9.2017
No. 01244 / 02325 246
www.dewisarchitect.com

Gata Technologies
Office Extension
Par. Mendil, Bangor
Ground Floor Plan
Drawn By: rgw
Checked by:
Issue Status: Planning
Scale: 1:100

This drawing shall be used in connection with all relevant Planning Applications and shall be subject to the conditions of any planning consent. It is the responsibility of the client to ensure that the drawing is used in accordance with its intended purpose. The designer shall not be liable for any loss or damage, including consequential loss or damage, arising from its use.

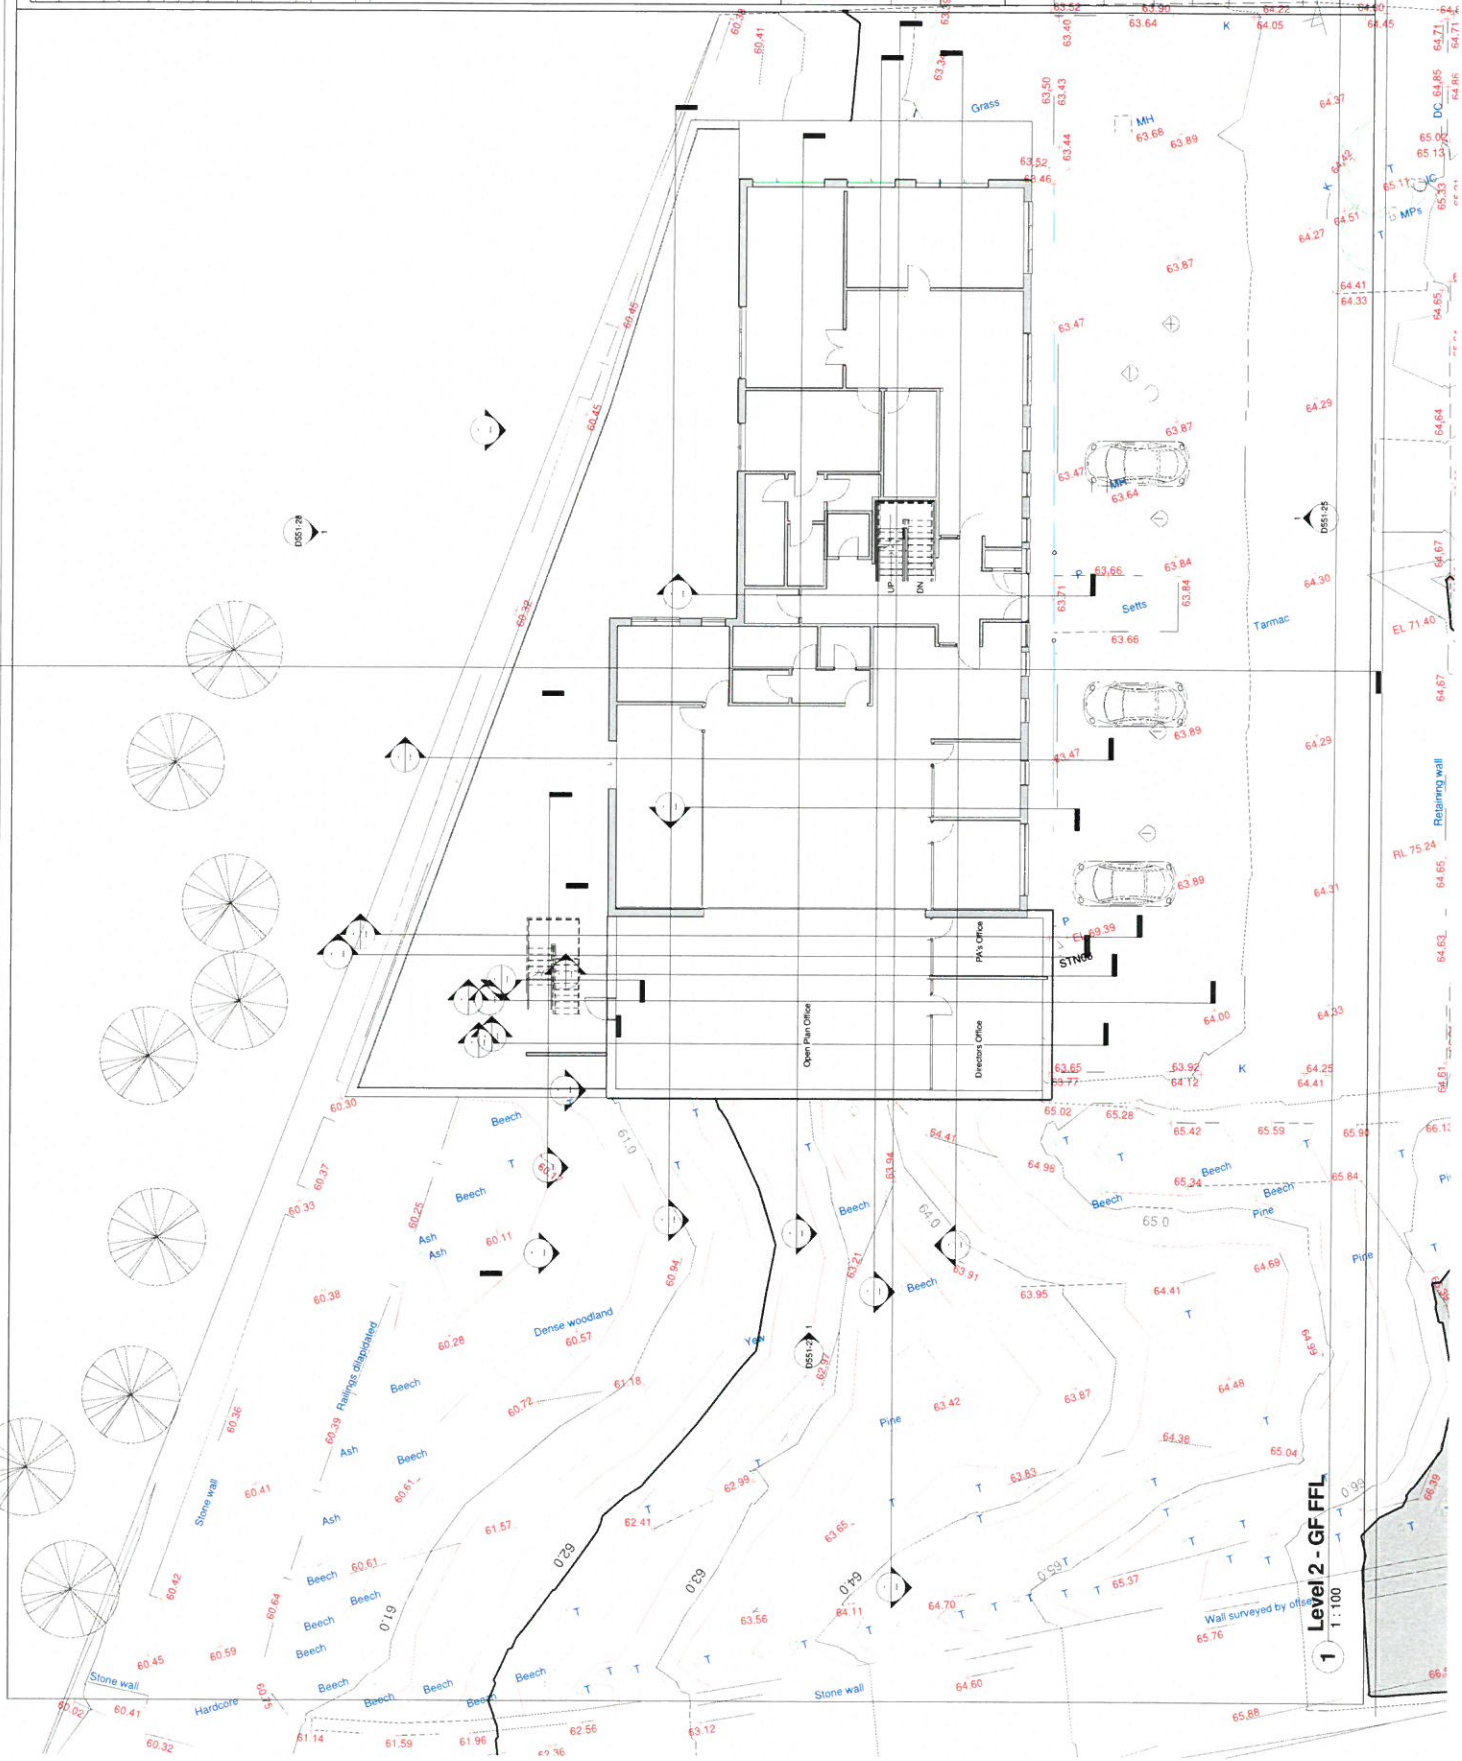

Level 2 - GF FFL
1 : 100


No.	Description	Date

dewis ARCHITECTURE


Architects
 1/11, Parkway
 The Arcade
 114, 115
 Tel 03 95 73006
 Fax 03 95 73012
 www.dewis.com.au
 www.dewis.net.au

This drawing must be used in conjunction with all related drawings. It is the responsibility of the client to ensure that the work is carried out in accordance with the relevant authorities. The Engineer/Client is responsible for obtaining all necessary approvals. The Engineer/Client should ensure that the work is carried out in accordance with the relevant authorities. The Engineer/Client should ensure that the work is carried out in accordance with the relevant authorities.


Gala Technologies	D551-21
Office Extension	Date: 21/09/16
Parc Meridi, Bangor	Drawn by: iqr
Basement Plan	Checked by: Checker
Dwg. number: D551-21	Issue Status: Planning
Date: 21/09/16	Scale: 1:100

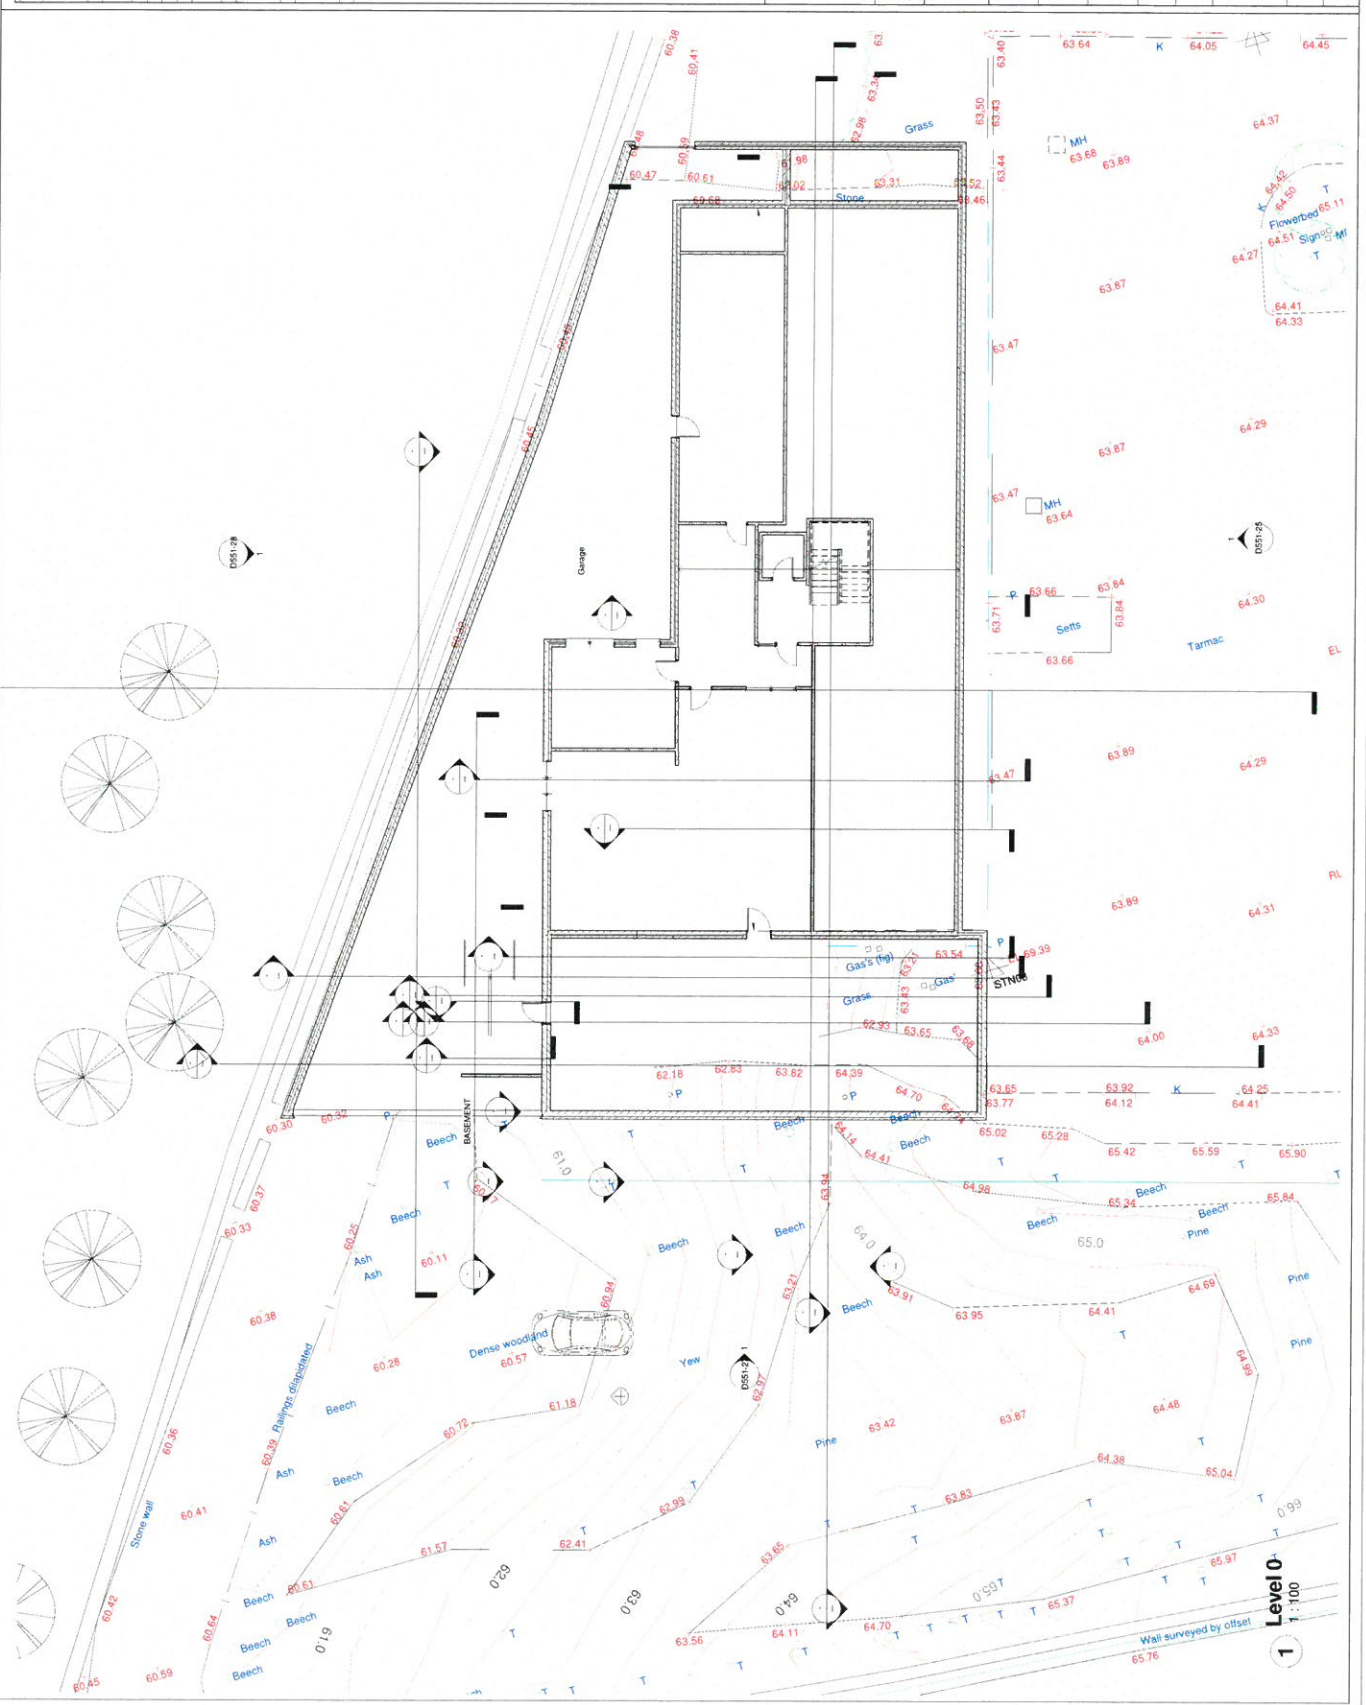

Level 0
 1:100
 1

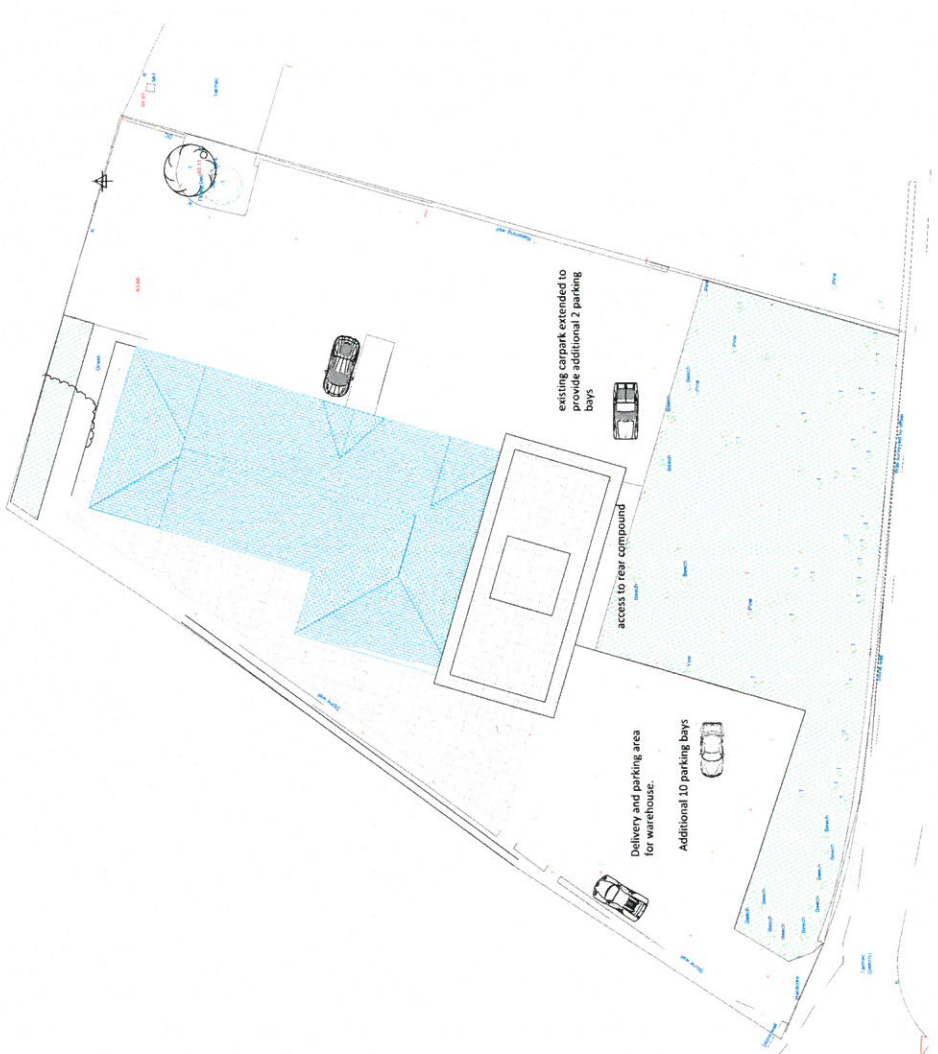

Project Architect - Robert E. Gray - Williams

Name	Description	Date	Dr. By	App. by
				
<p> <small> 1000 West 10th Street Suite 100 Vancouver, BC V6H 3V9 Canada Tel: 604 681 7100 Fax: 604 681 7101 www.dewis.ca </small> </p>				
<p> <small> Commercial Architecture Residential Architecture Industrial Architecture Interior Design Landscape Architecture Urban Planning Transportation Planning Heritage Conservation Environmental Assessment Regulatory Approval Services Historic Building Consultancy </small> </p>				

Client
Gala Technologies


Project
Gala Offices, Parc-Ménai, Bangor

Drawing
Proposed Site Plan

Drawg. No.	Scale	Drawn by
D551.20	1:200	RGW
Plot Date	Issue Status	Approved by
28.09.16	PLANNING	

This drawing must be read in conjunction with the master drawings. Measured surveys are subject to site constraints. All dimensions are to be checked and verified on site before commencing any work or construction. The client shall be responsible for the accuracy and consistency of any discrepancies. Only figured dimensions are to be worked to. This drawing is copyright and remains the property of DEWIS.

Fig. TCM. Tree Constraints Plan. Appendix 6. (BS:5837/2012).

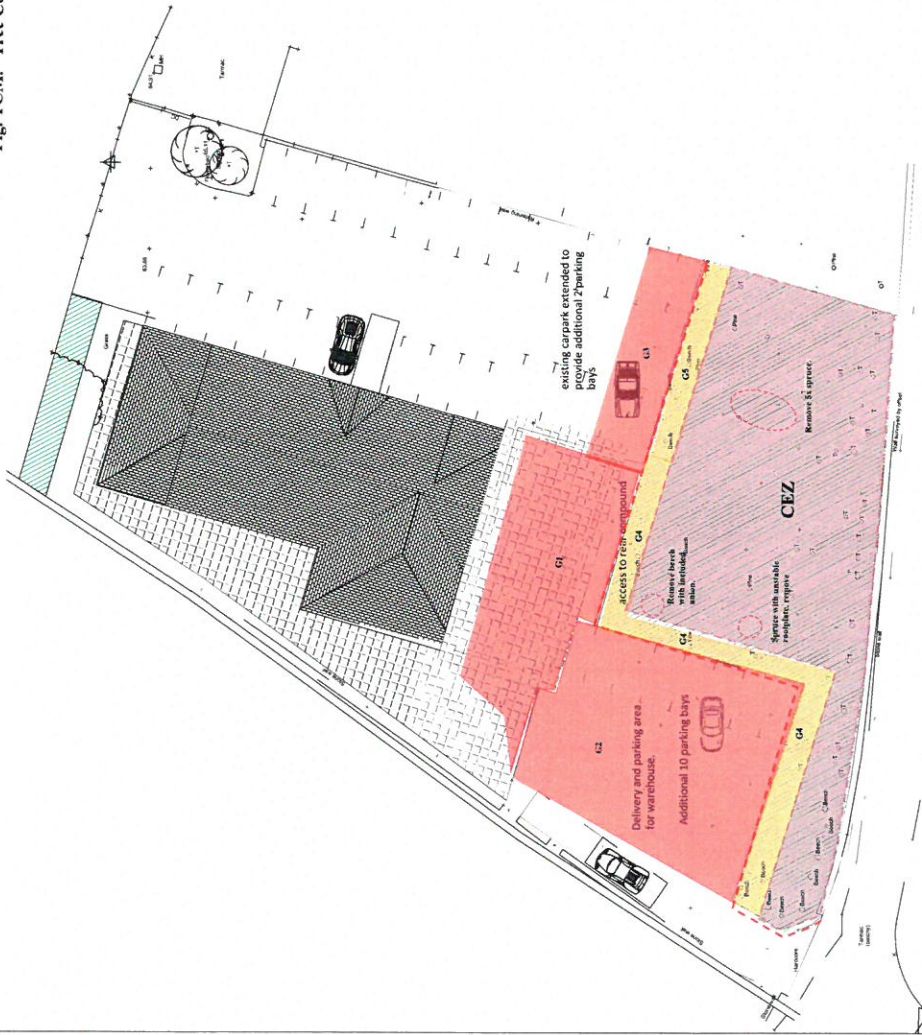

Trees required to be felled to facilitate development, marked with red dot on site.

Only adjacent trees as marked (Red Dot), to be felled and as per schedule, (G4 and G5), which impact on RPA to be removed. Screening and adjacent trees to be retained.

Protective fencing to be installed as per BS:5837/2012

CEZ. Construction Exclusion Zone

Tree to be removed on condition or woodland enhancement.

Luke O'Connor
 Freelance Surveyor and Woodland Contractor.
 Ty Gwynn, Rhoosgaffan, LL547LD.
 01286830757/07749176621



Tree Planting Map, Fig TPM, (Appendix.7).



Proposed thinning of beech (selective) based on condition to favour other species present to increase diversity



Re-planting using oak, alder, and hawthorn, 303 standards with stakes and shelter. exact location to be marked on site. To plant within the conifer removal area.



Place 10 x bat boxes and 10 x bird boxes in woodland

Luke O'Connor
 Freelance Surveyor and Wayleaves Contractor.
 Ty Gwyn, Rhosgaffan, LL547LD.
 01286830757/07749176621




No.	Description	Date

half landing J.
11013




Gata Technologies
Office Extension
Parc Mendot, BangorElevation 3

Dwg. number: **D551-27**
Date: 21.09.16
Drawn by: (gw)
Checked by:
Issue Status: Planning
Scale: 1:100

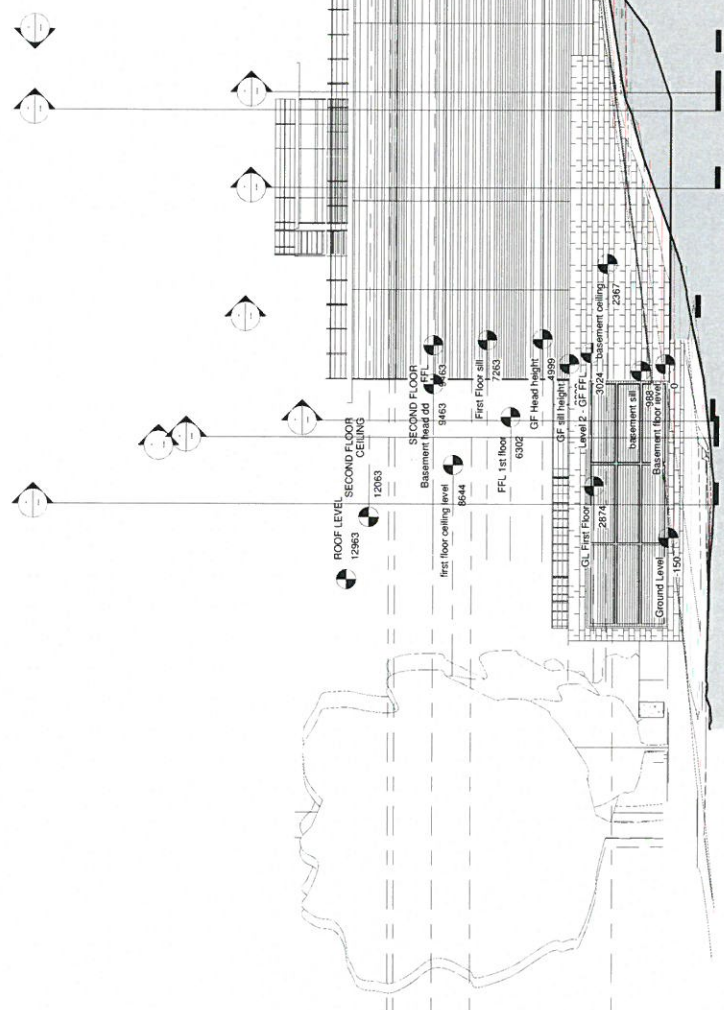

No.	Description	Date

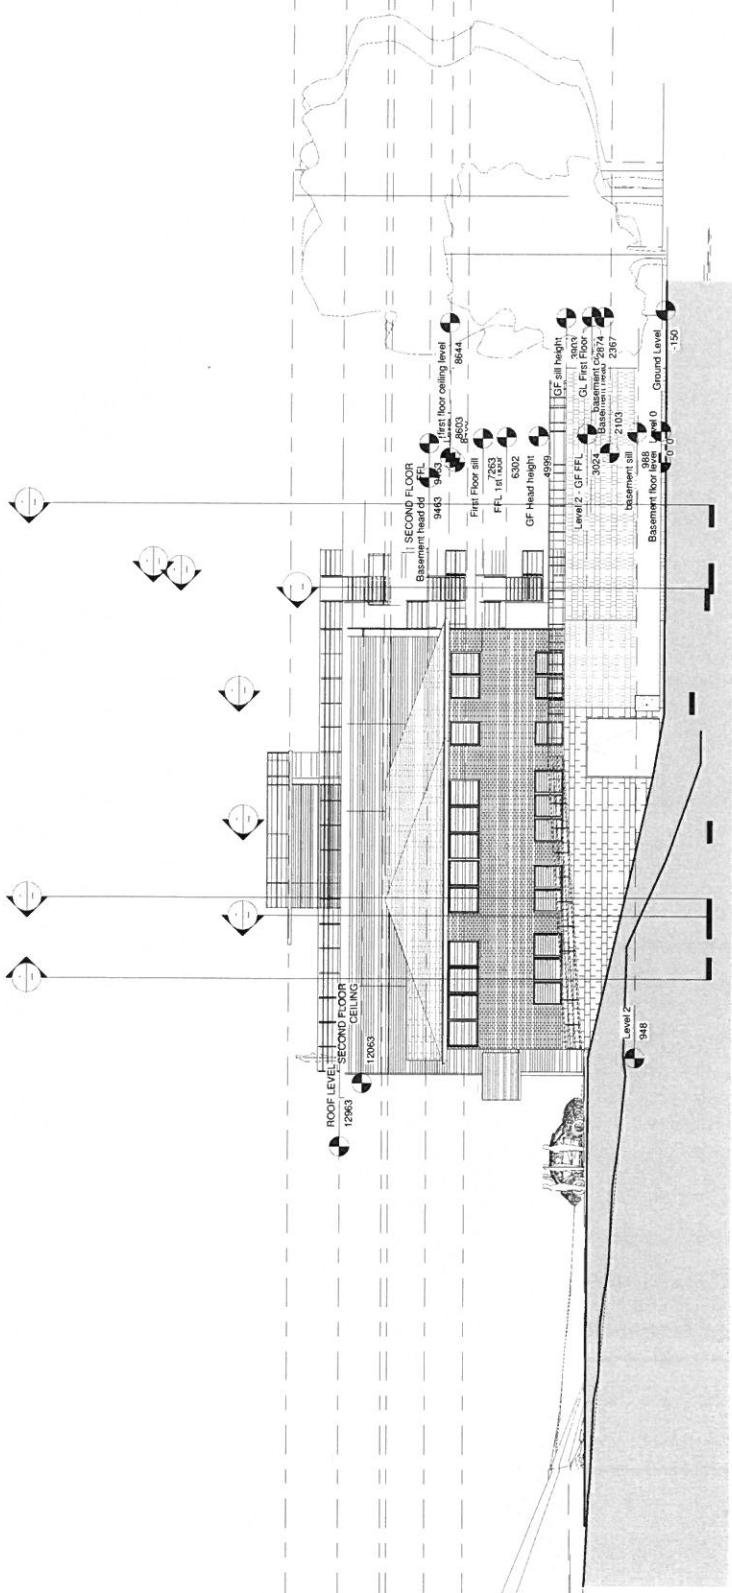

- plant roof
15063
- roof level
12963
- hall landing 4
11263
- second floor
9483

1 East
1:100

dewis
ARCHITECTURE


Plot No. 1234, Sector 12, Gurgaon, Haryana 122002
 Ph: 0124 234567
 Fax: 0124 789012
 www.dewisarch.com

Gata Technologies

Office Extension
 Park Menal, Bangor

elevation 2
Dwg. number: D551-26
Date: 21/09/16
Drawn by: rgw
Checked by: -
Issue Status: Planning
Scale: 1:100

No.	Description	Date

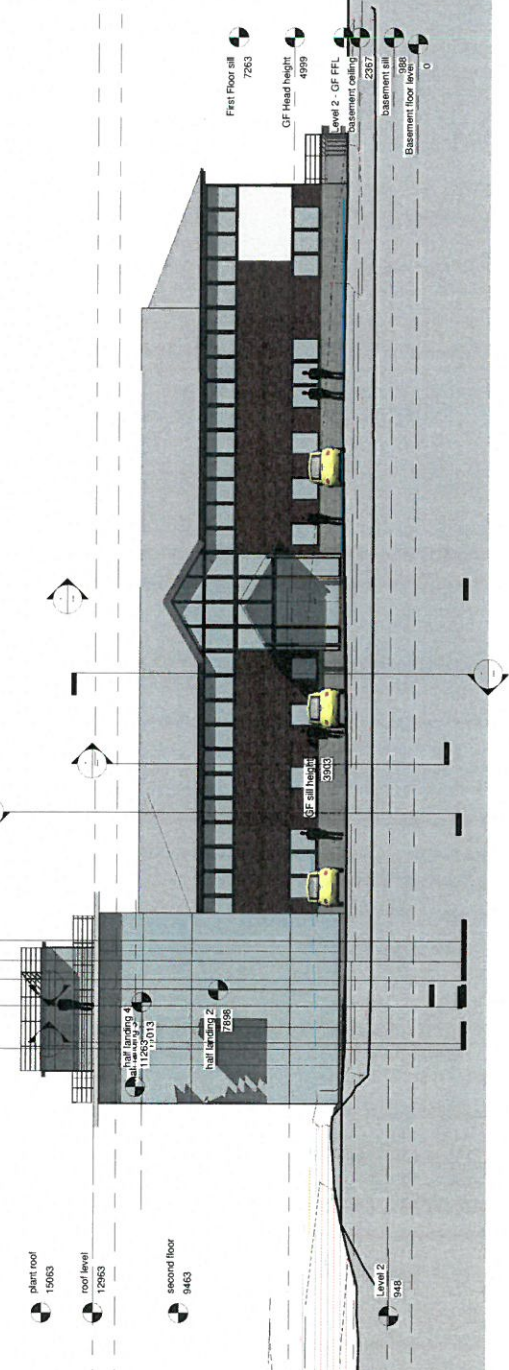

devis
ARCHITECTURE

MANGNARA
RUMAH KUNYAM
LATIHAN
18. 03. 2011

No. 0108 PUSONG
PONDOK PESANTEN
KAMPUNG
SUDAMARA, KARANGSEMARU, M.S. 50130

No. 0108 PUSONG
PONDOK PESANTEN
KAMPUNG
SUDAMARA, KARANGSEMARU, M.S. 50130

Gaia Technologies

Office Extension
Punc. Meral, Bangor

elevation 1

Dwg. number: **D551-25**

Date: 21-09-16

Drawn by: ipw

Checked by: Checker

Issue Status: Planning

Scale: 1 : 100

1 South
1 : 100

Tree Locaton Plan. Fig TLM, (Appendix 5).



To show
current tree
cover of site.
Predominantly
of beech.



Luke O' Connor
Freelance Surveyor and Wayleaves Contractor.
Ty Gwyn, Rhosgaffan, LL547LD.
01286830757/07749176621



No.	Description	Date



Mohd Azzam
Principal Architect
113, 113/1
Tel: 018 281 9106
Fax: 018 281 1012
www.dewis.com
mozdewis@gmail.com

This drawing must be read in conjunction with all related drawings. All dimensions shall be taken from the drawings. The Engineer/Contractor shall be responsible for any discrepancy between the drawings and the actual site conditions. The Engineer/Contractor shall be responsible for any discrepancy between the drawings and the actual site conditions.

Gala Technologies

Office Extension
Pare Meral, Bangor

Roof Plan

Dwg. number: D551-34


Date: 05-11-16

Drawn by: RGW

Checked by:

Have Status: Planning

Scale: 1:100

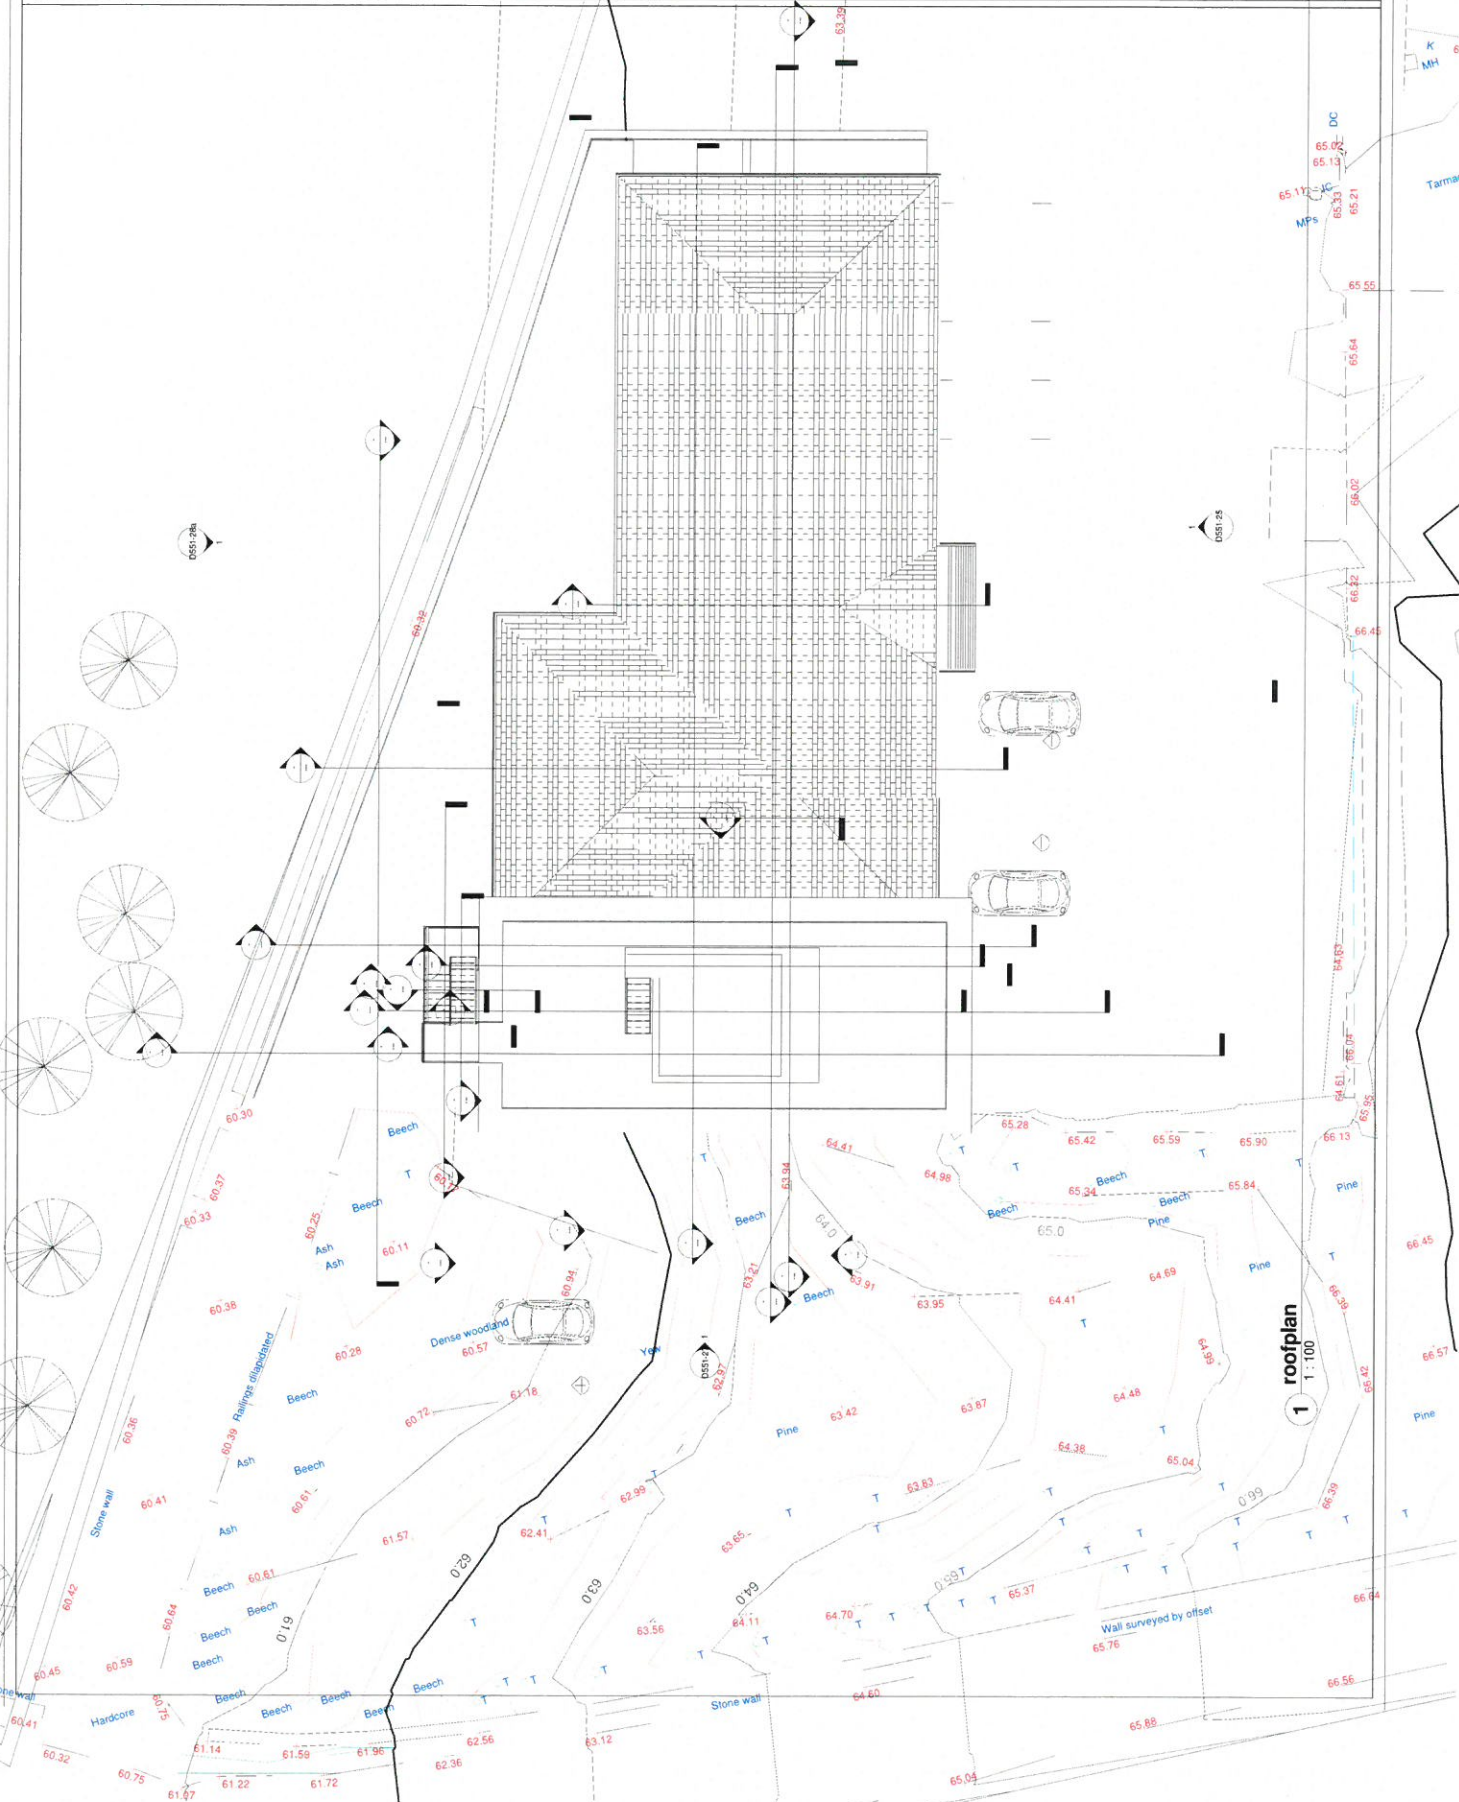

K MH 65
Tarmac

1 roofplan
1:100

No.	Description	Date



ARCHITECTURE

147/106A ROAD
PARC MENDAL
L10 201

HE 01 34 71 000
Fax 01 34 71 012
www.dewis.com

The Drawing shall be used in connection with all existing Drawings. It is not to be used for any other purpose without the prior written consent of the Architect. Any alteration to this Drawing shall be made by a separate Drawing. This Drawing shall be the property of the Architect.

Gaia Technologies

Office Extension
Parc Mendal, Bangor

Plantroom Plan

Dwg. number: **D551-33**


Date: 05-11-16

Drawn by: RGW

Checked by:

Issue Status: Planning

Scale: 1 : 100

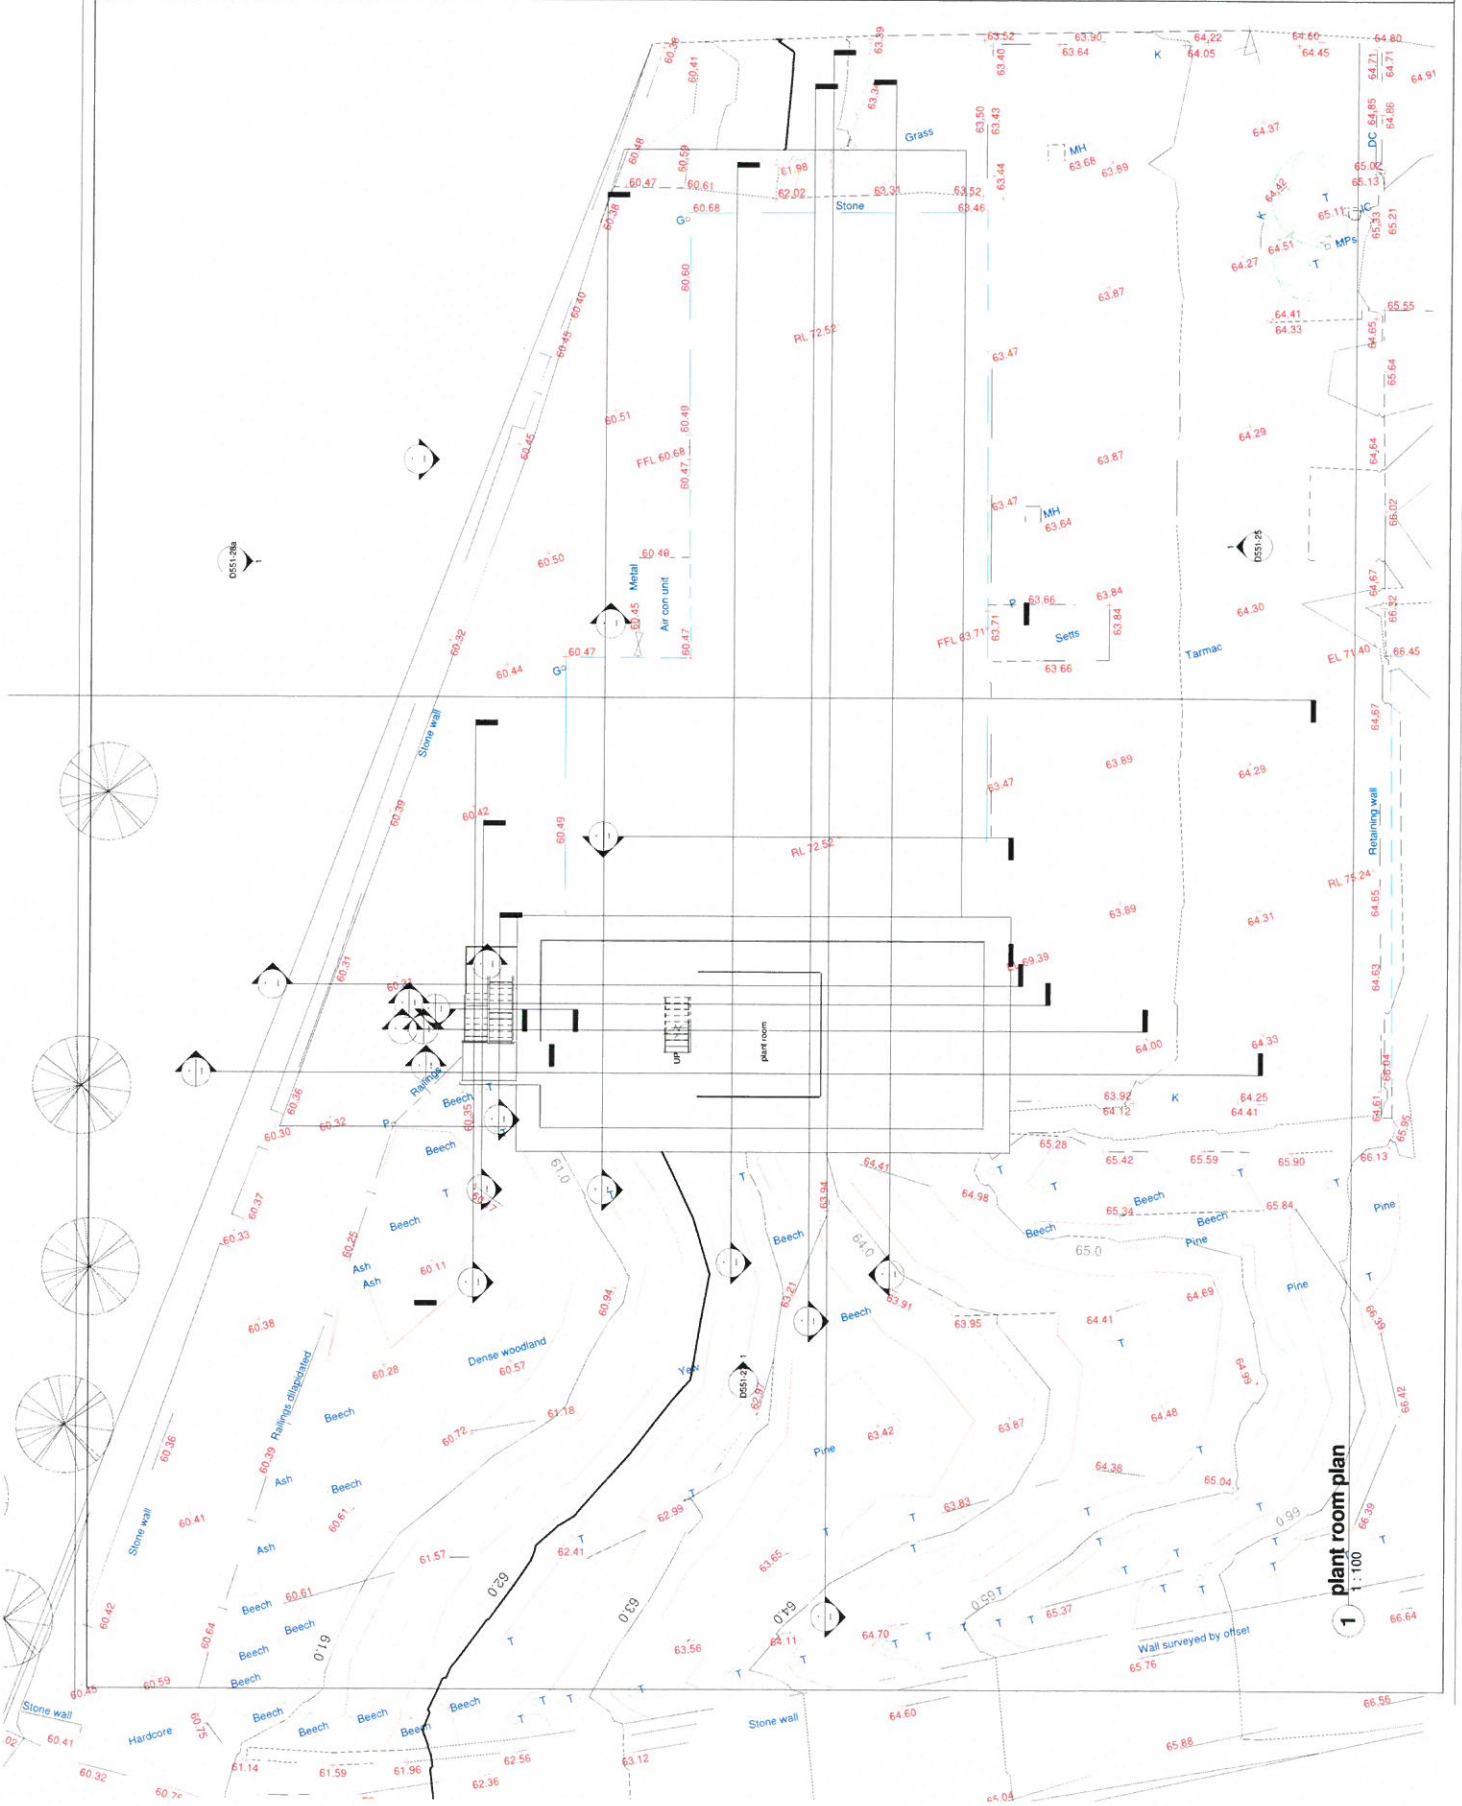

plant room plan
1 : 100

No.	Description	Date

dewis
ARCHITECTURE



Merid House
Pondok Kelapa
Tanjung Priuk
Jakarta Utara
Tel. (62) 21 5171000
Fax. (62) 21 4871502
info@dewis.com
www.dewis.com

Architect: [Name], [Title]
Project No. [Number]
Date: [Date]
Scale: [Scale]

This drawing must be used in conjunction with all related drawings, specifications and contract documents. It is the responsibility of the contractor to ensure that the work is carried out in accordance with the approved drawings and specifications. The architect shall not be responsible for any errors or omissions in this drawing or for any consequences arising therefrom.

This drawing is copyright and remains the property of DEWIS.

Gata Technologies plc
Office Extension Parc Menol, Bangor
Existing Basement Plan
Dwg. number: D551 - 04
Date: 21-09-16
Drawn by: RGW
Checked by: -
Name: Stoker; planning
Scale: 1 : 100

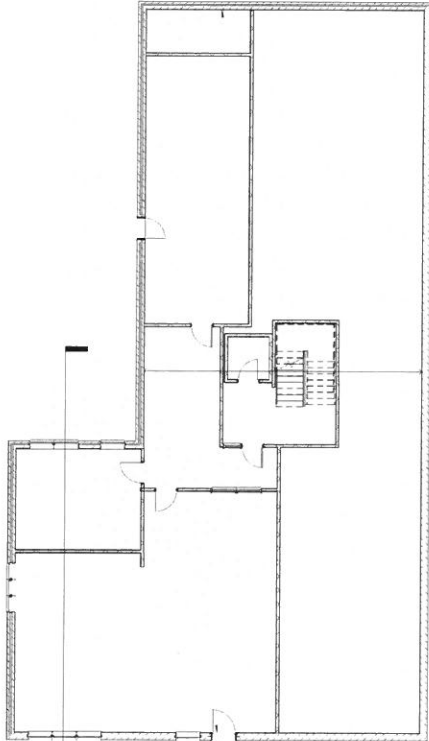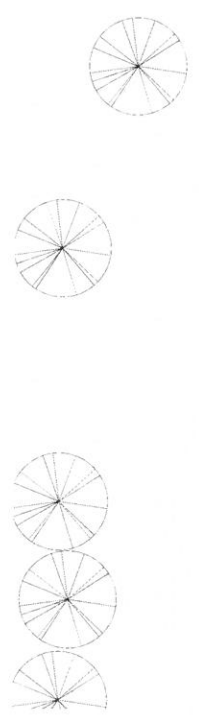

1 Level 0 - Basement Plan
1 : 100

No.	Description	Date


Murali Reddy
 Project Director
 T: 01945 461111
 F: 01945 461112
 info@dewis.com
 www.dewis.com

This Drawing must be used in conjunction with all relevant Drawings, Specifications and the Bill of Materials. It is the responsibility of the client to ensure that all relevant Drawings, Specifications and the Bill of Materials are available to the contractor at the time of construction.

Gala Technologies plc
Office Extension
Parc Menai, Bangor
Existing Ground Floor Plan


Dwg. number: **D551-05**
 Date: 21-09-16
 Drawn by: rgw
 Checked by:

Floor Store: planning
 Scale: 1 : 100

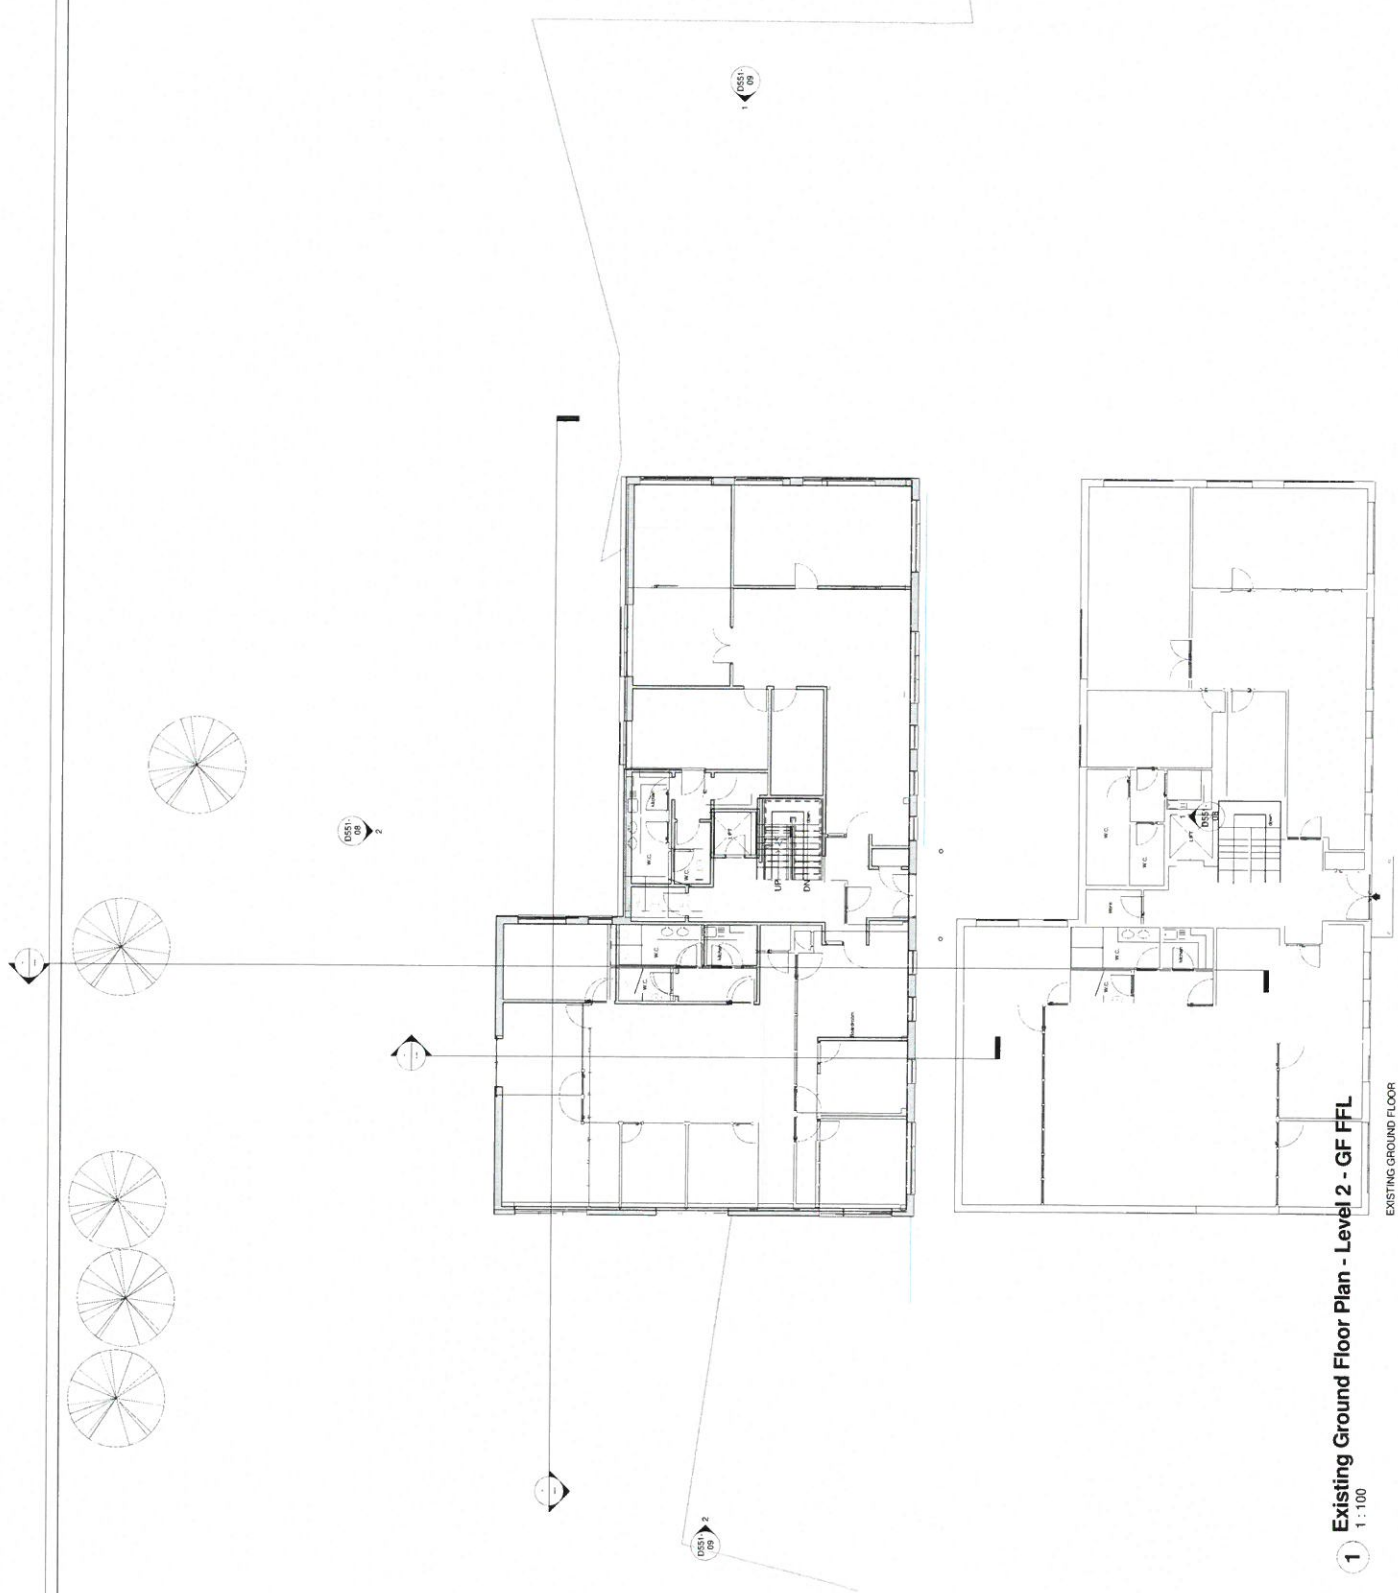

1 Existing Ground Floor Plan - Level 2 - GF FFL
 1 : 100
 EXISTING-GROUND FLOOR

No.	Description	Date



 Alexis Foster
 Project Manager
 Alexis Foster
 1317 101
 Fort St #272
 171002
 info@dewis.ca.com
 www.dewis.ca.com

Gata Technologies plc

Office Extension
Parc Menai, Bangor

Existing first floor Plan

Drawg number: **D551-06**
 Date: 21/04/16
 Drawn by: rgw
 Checked by: -
 Issue Status: planning
 Scale: 1 : 100

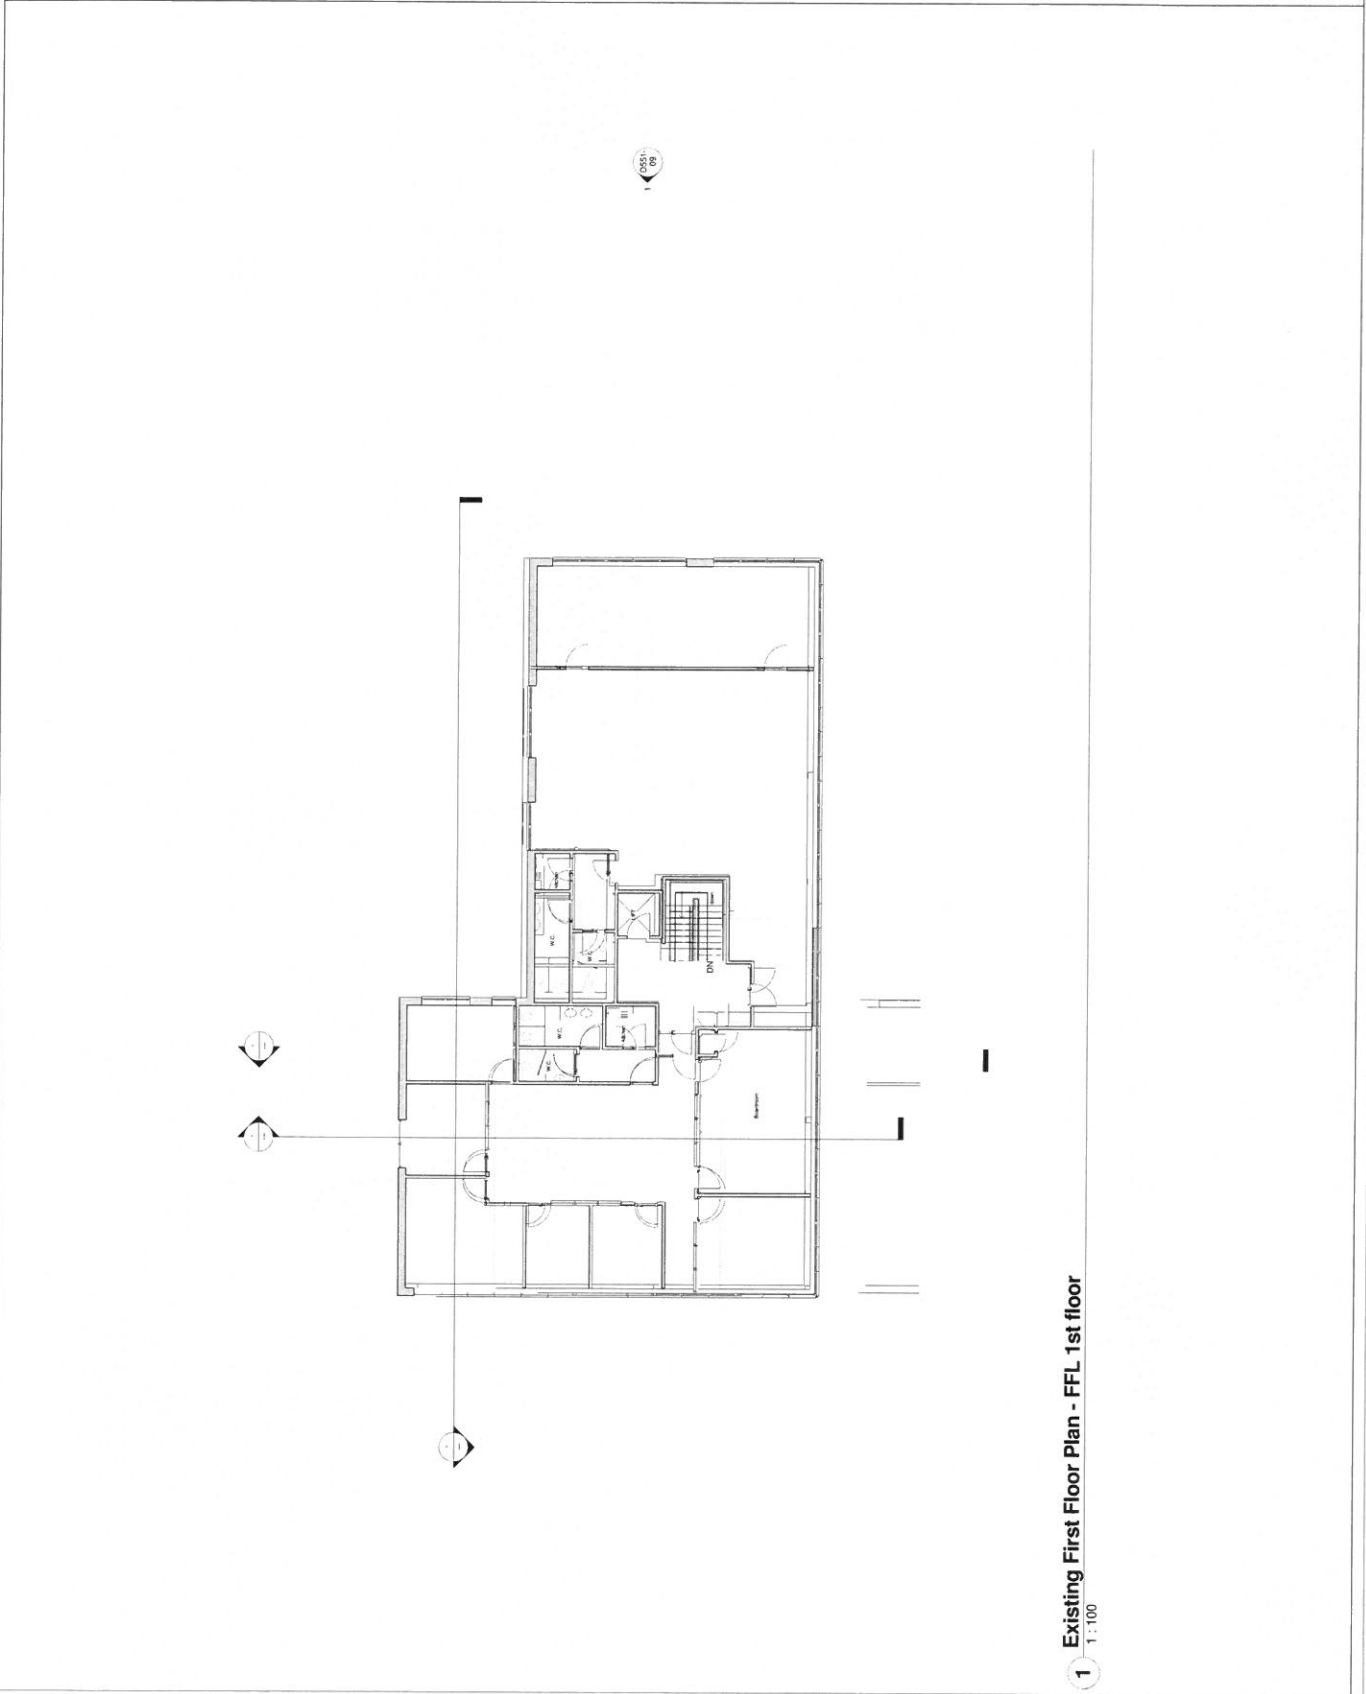

1 Existing First Floor Plan - FFL 1st floor
 1 : 100

No.	Description	Date

dewis
 ARCHITECTURE

Floor Plate: 115m x 50m
 Total Area: 5750 sqm
 Plot Area: 115m x 50m
 No. of Floors: 3

Tel: 03542 715006
 Fax: 03542 715012
 Email: info@dewis.co.uk
 Website: www.dewis.co.uk

This Drawing is the property of Dewis Architects and is not to be copied, reproduced, or used in any way without the written permission of Dewis Architects. The Engineer shall be responsible for any errors or omissions. The Engineer shall not be liable for any damage or loss of any kind arising from the use of this Drawing. The Engineer shall not be responsible for any delay or loss of any kind arising from the use of this Drawing. The Engineer shall not be responsible for any damage or loss of any kind arising from the use of this Drawing. The Engineer shall not be responsible for any delay or loss of any kind arising from the use of this Drawing.

Gata Technologies plc

Office Extension
Parc Menai, Bangor

Existing - Front and Rear Elevations

Dwg. number: **D651-08**


Date: 21/09/16

Drawn by: rgw


Checked by:

Issue Status: planning

Scale: 1 : 100

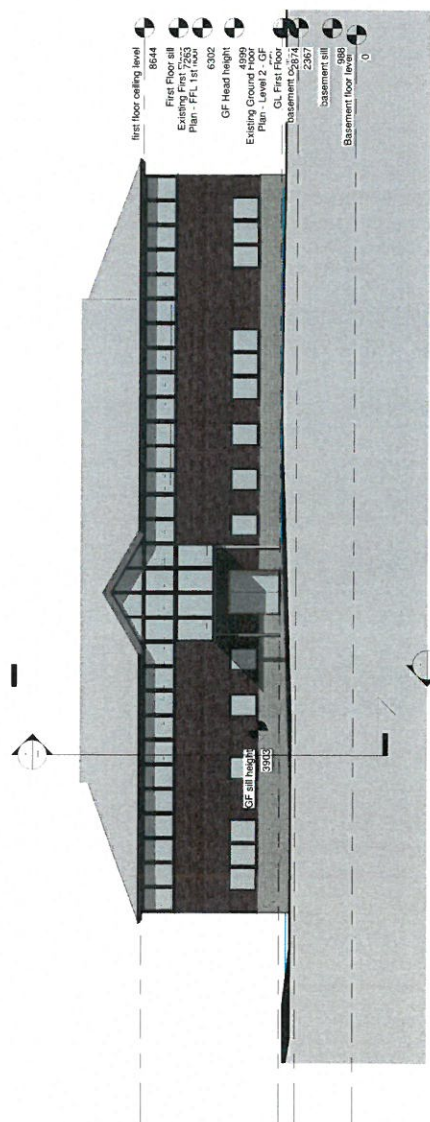

1 Eastern Elevation
1 : 100

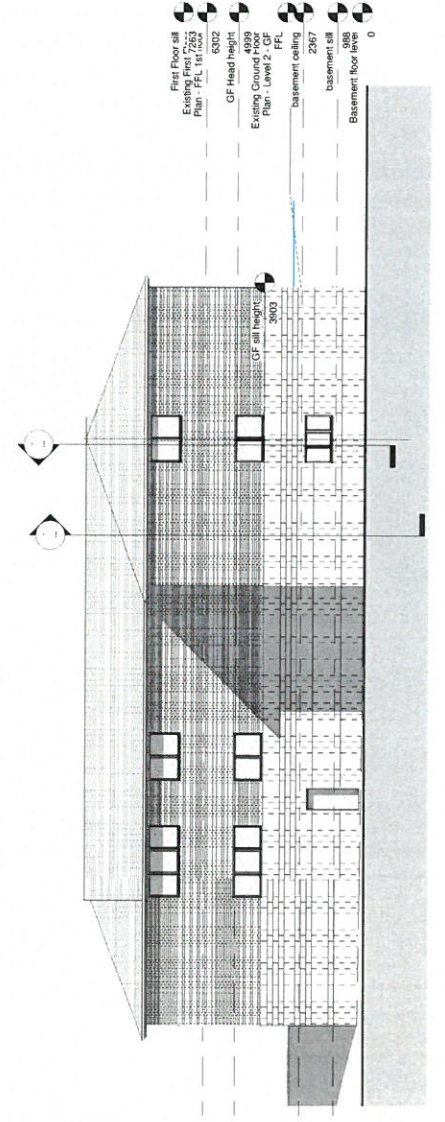

2 Western Elevation
1 : 100

No.	Description	Date


dewis
ARCHITECTURE

Architect
Priscilla Dewis
110A, Bayview
1114 2nd St.
San Francisco, CA 94133
Tel: (415) 778 3100
Fax: (415) 778 3102
info@dewis.com
www.dewis.com

The Drawing must be used in conjunction with all relevant Documents, including the contract, the Schedule of Work, the Specifications, the Program, and the Approved Plans. It is the responsibility of the user to ensure that the Drawing is used in accordance with the intended purpose. No liability is accepted for any errors or omissions.

Gala Technologies plc
Office Extension
Parc Menol, Bangor
Existing Roof Plan

Dwg. number: **D551 - 07**
Date: 21/09/16
Drawn by: rgw
Checked by:
Issue Status: planning
Scale: 1 : 100

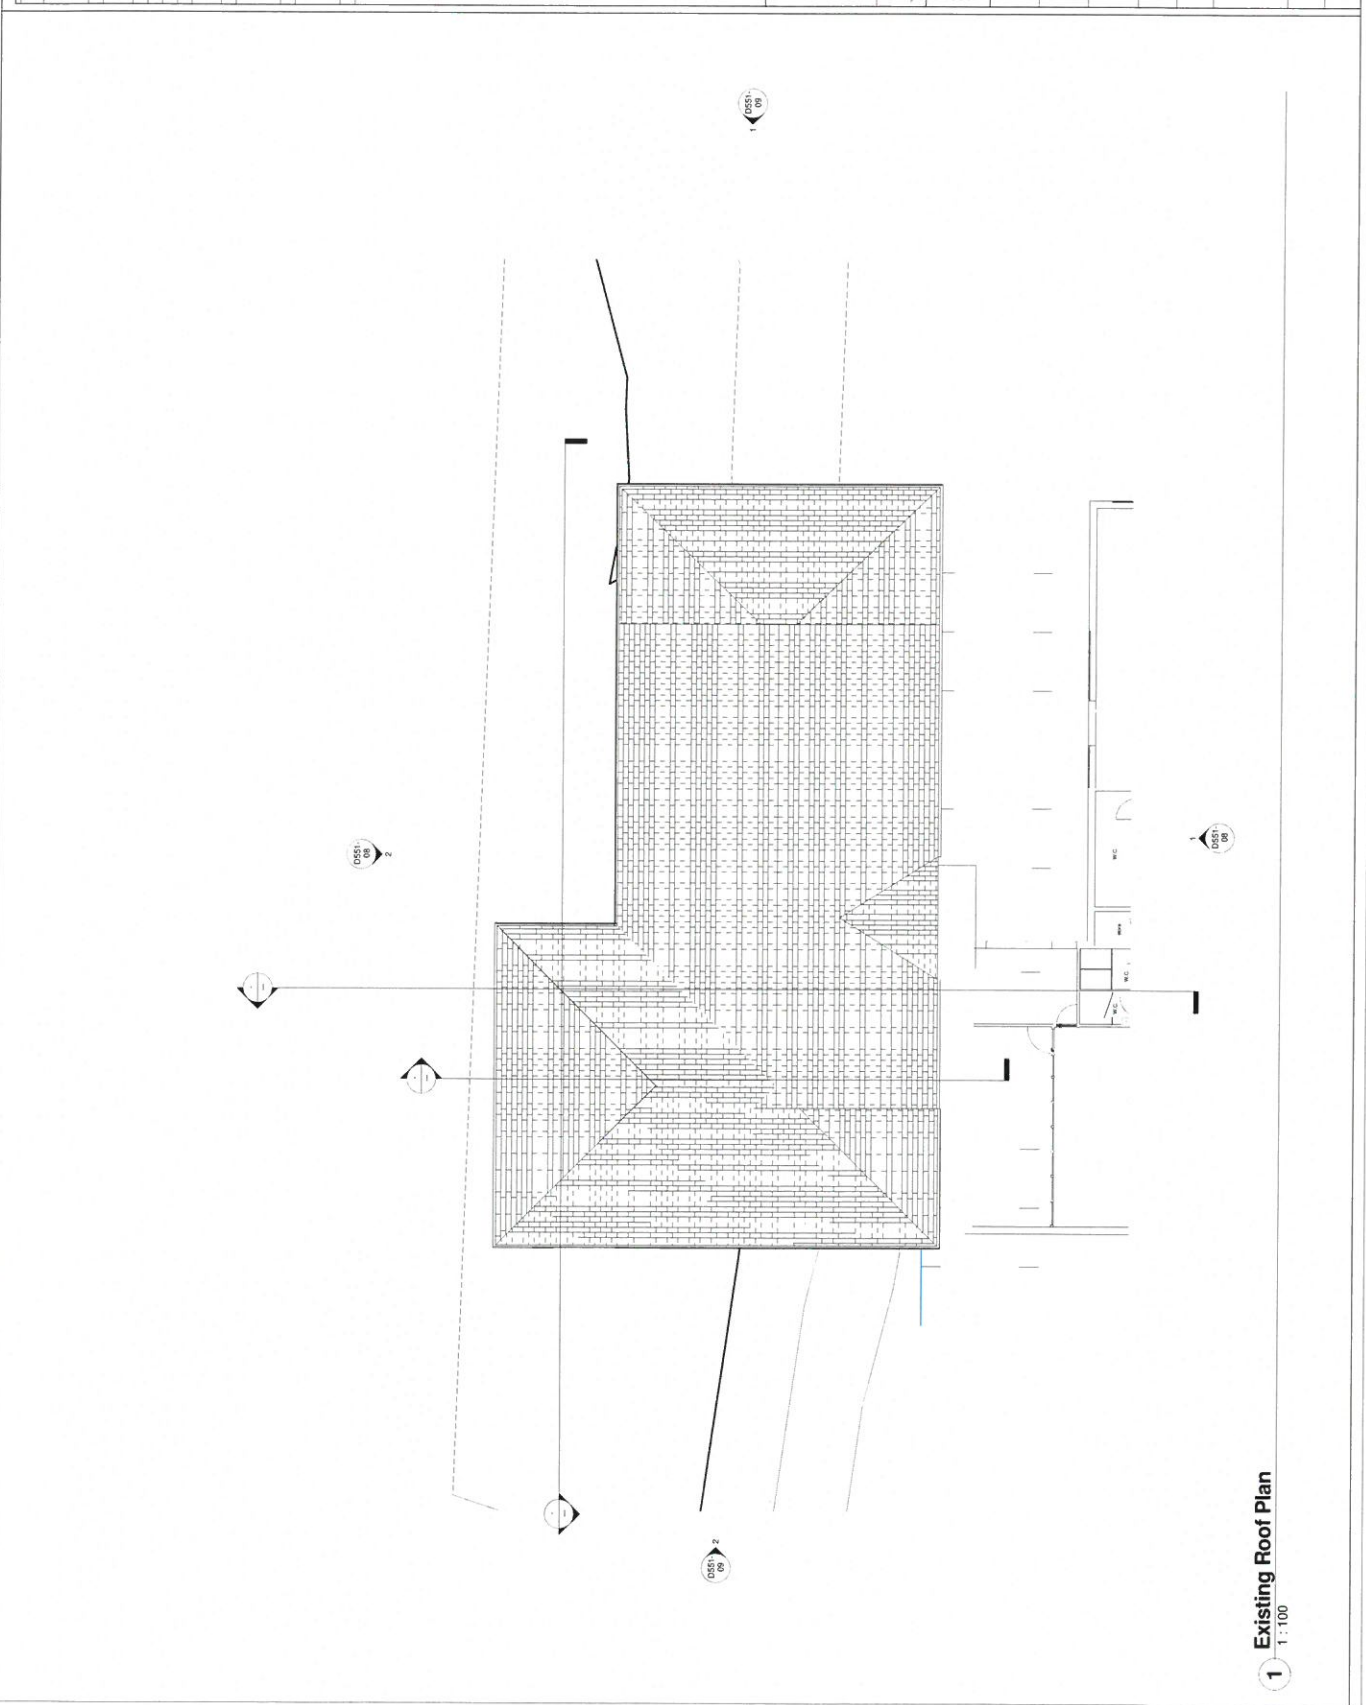

1 Existing Roof Plan
1 : 100

Artists Impression



Extension and Remodelling - Gaia Technologies