

**sa** saer architects  
www.saer.wales | 01492472478 | info@saer.wales

THIS DRAWING IS THE PROPERTY OF SAER ARCHITECTS LIMITED. CHECK ALL DIMENSIONS ON SITE. BE RESPONSIBLE TO BE NOTIFIED TO ARCHITECT. ALL RIGHTS OF INTELLECTUAL PROPERTY ARE RESERVED AND WILL REMAIN. FINAL DESIGN BY STRUCTURAL, SERVICES DETAILS AND SPECIFICATION.

PROJECT  
**THE STABLES,  
LLANWMDA**  
CLIENT  
**MARK BLACKWELL**

DRAWING TITLE  
**LOCATION PLAN**

Ordnance Survey, (c) Crown Copyright 2023. All rights reserved. Licence number 100022432

**LOCATION PLAN**  
SCALE: 1 : 1250

PURPOSE OF ISSUE:	STATUS:
PLANNING	SS
DRAWING No:	PROJECT No:
TSL-SAL-01-ZZ-DR-A-0001	P1260
SCALE:	REVISION:
1 : 1250@A3	P3

DATE	2024-09-06
BY	MARK BLACKWELL
FOR	TSJ SAL
PROJECT	THE STABLES, LLANWINDA
SCALE	1:200



**DIM I RADDFA**  
**NOT TO SCALE**



**EXISTING - SITE PLAN**  
SCALE: 1:200



THE STABLES, LLANWINDA

PROJECT: THE STABLES, LLANWINDA  
ARCHITECT: MARK BLACKWELL

EXISTING SITE PLAN


DATE	2024-09-06
BY	MARK BLACKWELL
FOR	TSJ SAL
PROJECT	THE STABLES, LLANWINDA
SCALE	1:200



**DIM I RADDFA  
NOT TO SCALE**



**EXISTING - GROUND FLOOR**  
SCALE: 1:100

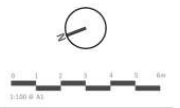

sa saer architects

www.saer-architects.co.uk | 01492 472476 | info@saer-architects.co.uk

THIS DRAWING IS COPYRIGHT OF SAER ARCHITECTS LIMITED. OTHER ALL RIGHTS RESERVED. NO PART OF THIS DRAWING IS TO BE REPRODUCED OR TRANSMITTED IN ANY FORM OR BY ANY MEANS, WITHOUT THE WRITTEN PERMISSION OF SAER ARCHITECTS LIMITED.

PROJECT  
**THE STABLES,  
LLANWYDDA**  
CLIENT  
**MARK BLACKWELL**


DRAWING TITLE  
**EXISTING PLANS**

DRAWING STATUS	STATUS
PLANNING	S3
DRAWING No: TSL-SAL-01-ZZ-DR-A-0003	PROJECT No: P1260
SCALE 1:100@A1	REVISION P2

DATE:	05/11/2024
REV:	DESCRIPTION
BY:	CHK:
PT:	PROJECT NO:
PK:	DATE:
PK:	DATE:




**DIM I RADDFA  
NOT TO SCALE**

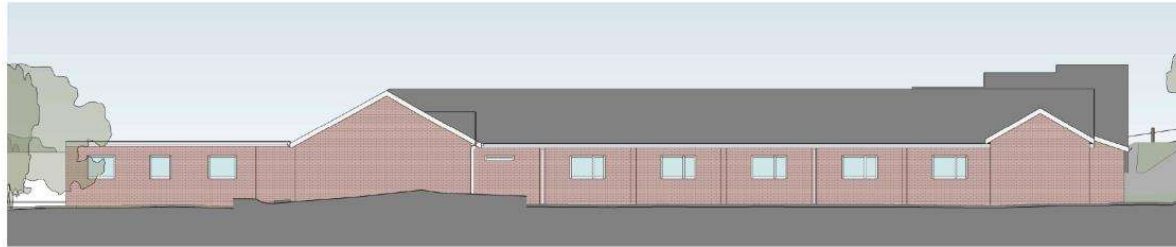


**EXISTING - EAST ELEVATION**  
SCALE: 1 : 100



**EXISTING - NORTH ELEVATION**  
SCALE: 1 : 100

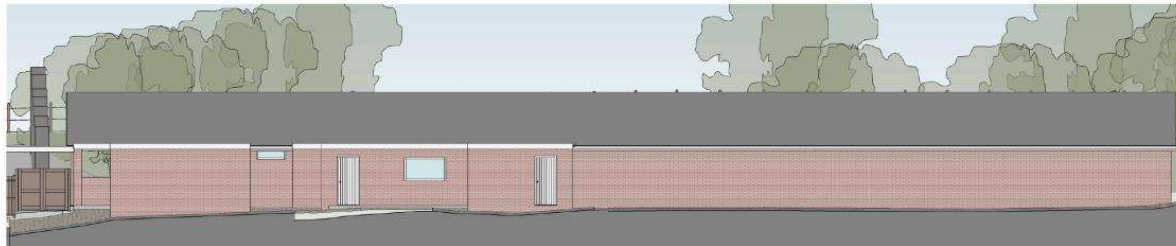

**EXISTING - SOUTH ELEVATION**  
SCALE: 1 : 100

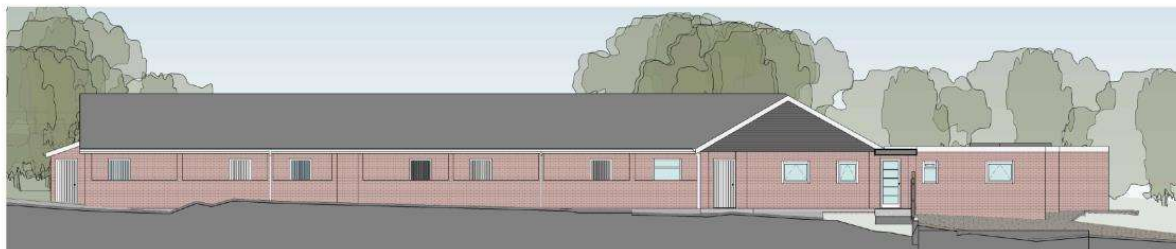

**EXISTING - WEST ELEVATION**  
SCALE: 1 : 100



www.saer-architects.co.uk | 01462 473673 | info@saerarchitects.co.uk

THIS DRAWING IS A PRELIMINARY DESIGN AND IS NOT TO BE USED FOR CONSTRUCTION. IT IS THE PROPERTY OF SAER ARCHITECTS AND IS NOT TO BE REPRODUCED OR TRANSMITTED IN ANY FORM OR BY ANY MEANS, ELECTRONIC OR MECHANICAL, WITHOUT THE WRITTEN PERMISSION OF SAER ARCHITECTS.

**PROJECT**  
**THE STABLES,  
LLANWNDA**  
**CLIENT**  
**MARK BLACKWELL**

**DRAWING TITLE**  
**EXISTING ELEVATIONS**

DRAWING STATUS	STATUS
PLANNING	S3
DRAWING NO	PROJECT NO
TSL-SAL-01-ZZ-09-A-0004	P1260
SCALE	REVISION
1 : 100@A1	P1



PRINTED:	05/07/2024 11:28:43
REV. DESCRIPTION:	DATE BY: CHF
P1: PACK ISSUE	05/07/2024 MM GI



EXISTING 3D



www.saer.wales | 01492 472478 | studio@saer.wales

THIS DRAWING IS COPYRIGHT OF SAER ARCHITECTS LIMITED. CHECK ALL DIMENSIONS ON SITE. DISCREPANCIES TO BE NOTIFIED TO ARCHITECT. ELEMENTS OF STRUCTURE SHOWN ARE INDICATIVE AND FOR GUIDANCE. FINAL DESIGN TO STRUCTURAL ENGINEERS DETAILS AND SPECIFICATION.

PROJECT  
**THE STABLES,  
 LLANWYNDRA**  
 CLIENT  
**MARK BLACKWELL**

DRAWING TITLE  
**EXISTING 3D**

PURPOSE OF ISSUE: PLANNING	STATUS: S3
DRAWING No: TSL-SAL-01-ZZ-DR-A-0005	PROJECT No: P1260
SCALE: @A3	REVISION: P1



PLANT NAME	SPECIFICATION
NATIVE HEDGE PLANTING	1 x 1.8M HIGH HT. MOSS TARDIS FENCE AROUND BIN STORE
SERBIS AUCAPE	1 x 1.8M HIGH HT. MOSS TARDIS FENCE AROUND BIN STORE
ACER CAMPESTRIS	1 x 1.8M HIGH HT. MOSS TARDIS FENCE AROUND BIN STORE
BETULA PENDULA	1 x 1.8M HIGH HT. MOSS TARDIS FENCE AROUND BIN STORE
ALNUS INCANATA	1 x 1.8M HIGH HT. MOSS TARDIS FENCE AROUND BIN STORE
PRUNUS SYLVESTRIS	1 x 1.8M HIGH HT. MOSS TARDIS FENCE AROUND BIN STORE
ALNUS SYLVESTRIS	1 x 1.8M HIGH HT. MOSS TARDIS FENCE AROUND BIN STORE



**DIM I RADDFA**  
**NOT TO SCALE**

PROPOSED - SITE PLAN  
SCALE: 1:200

1:200

**saer architects**

PROJECT: THE STABLES, LANWINDA  
CLIENT: MARK BLACKWELL

PROPOSED SITE PLAN

DATE: 06-09-2024

PROJECT NO: P1292

SCALE: 1:200

DATE: 06-09-2024

PROJECT NO: P1292

SCALE: 1:200


**DIM I RADDFA  
NOT TO SCALE**



REVISED	06/09/2024	BY	CHK
NO. DESCRIPTION	DATE	BY	CHK
P1	PROPOSED	06/09/2024	MM GJ

**APARTMENT TYPE KEY**

	APARTMENT TYPE A - 2P1B 37m <sup>2</sup>
	APARTMENT TYPE A EXT - 2P1B 41m <sup>2</sup>
	APARTMENT TYPE B - 2P1B 27m <sup>2</sup>
	APARTMENT TYPE B EXT - 2P1B 41m <sup>2</sup>
	APARTMENT TYPE C - 2P1B 41m <sup>2</sup>
	APARTMENT TYPE D - 1P2B 33m <sup>2</sup>
	APARTMENT TYPE E - 2P1B 38m <sup>2</sup>
	APARTMENT TYPE F - 2P1B 20m <sup>2</sup>
	APARTMENT TYPE G - 4P2B 70m <sup>2</sup>

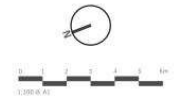

**sa** saer architects  
www.saer.wales | 01497 424218 | info@saer.wales

THIS DRAWING IS COPYRIGHT © SAER ARCHITECTS LIMITED. UNLESS ALL INFORMATION ON THIS DRAWING INDICATES OTHERWISE, THIS DRAWING IS THE PROPERTY OF SAER ARCHITECTS LIMITED. THIS DRAWING IS NOT TO BE REPRODUCED OR TRANSMITTED IN ANY FORM OR BY ANY MEANS, ELECTRONIC OR MECHANICAL, WITHOUT PERMISSION.

PROJECT  
**THE STABLES,  
LANNWDA**

CLIENT  
**MARK BLACKWELL**

DRAWING TITLE  
**PROPOSED PLANS**

Drawing Status <b>PLANNING</b>	Sheet No. <b>S3</b>
Drawing No. <b>TSL-SAL-01-22-DR-A-001.3</b>	Project No. <b>P12000</b>
Date <b>As indicated@A1</b>	Revision <b>P1</b>

**PROPOSED - GROUND FLOOR**  
SCALE: 1:100






**PROPOSED - EAST ELEVATION**  
 SCALE: 1:100




**DIM I RADDFA**  
**NOT TO SCALE**

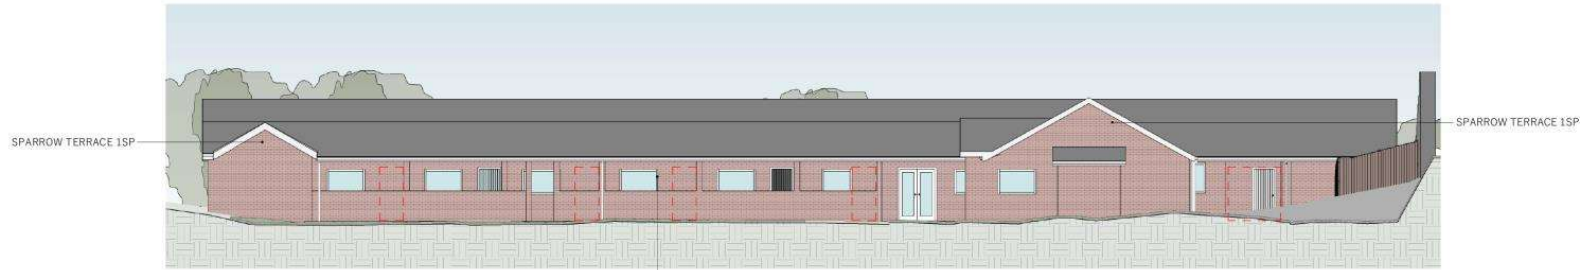


**PROPOSED - NORTH ELEVATION**  
 SCALE: 1:100



**PROPOSED - SOUTH ELEVATION**  
 SCALE: 1:100

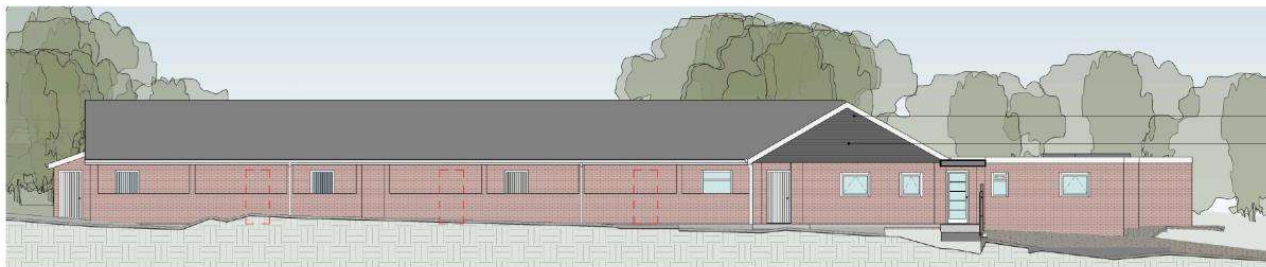

**PROPOSED - WEST ELEVATION**  
 SCALE: 1:100

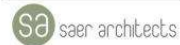

www.saer.co.uk | 01452 472078 | info@saer.co.uk

THIS DRAWING IS COPYRIGHT OF SAER ARCHITECTS LIMITED. OTHER ALL RIGHTS RESERVED. NO PART OF THIS DRAWING IS TO BE REPRODUCED OR TRANSMITTED IN ANY FORM OR BY ANY MEANS, WITHOUT THE WRITTEN PERMISSION OF SAER ARCHITECTS LIMITED.

PROJECT:  
**THE STABLES, LLANWDA**  
 CLIENT:  
**MARK BLACKWELL**

DRAWING TITLE:  
**PROPOSED ELEVATIONS**

DRAWING STATUS	STATUS
PLANNING	S3
DRAWING NO	PROJECT NO
TSL-SAL-01-ZZ-DR-A-0014	P1260
SCALE	REVISION
1:100@A1	P2



PRINTED:	06/01/2024 12:39:21
REV:	DESCRIPTION DATE BY CHK
P1	PAGE 03/04 06/01/2024 MMF GJ



### APARTMENT TYPE A

SCALE: 1 : 50

GIA: 37m<sup>2</sup>




**DIM I RADDFA  
NOT TO SCALE**



### APARTMENT TYPE A EXT

SCALE: 1 : 50

GIA: 41m<sup>2</sup>

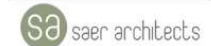

www.saer.wales | 01492 472478 | studio@saer.wales

This drawing is the property of SAER ARCHITECTS LIMITED. CHECK ALL DIMENSIONS FOR THIS DRAWING AS ALL DIMENSIONS ARE APPROXIMATE. FINAL DECISION TO BE LEFT TO THE ARCHITECT'S DISCRETION AND SPECIFICATION.

PROJECT:  
THE STABLES, LLANWINDA


CLIENT:  
MARK BLACKWELL

DRAWING TITLE:  
APARTMENT TYPE A

DRAWING STATUS:	STATUS:
PLANNING	S3
DRAWING No:	PROJECT No:
TSL-SAL-01-ZZ-DR-A-0040	P1260
SCALE:	REVISION:
1 : 50@A2	P1



**DIM I RADDFA**  
**NOT TO SCALE**

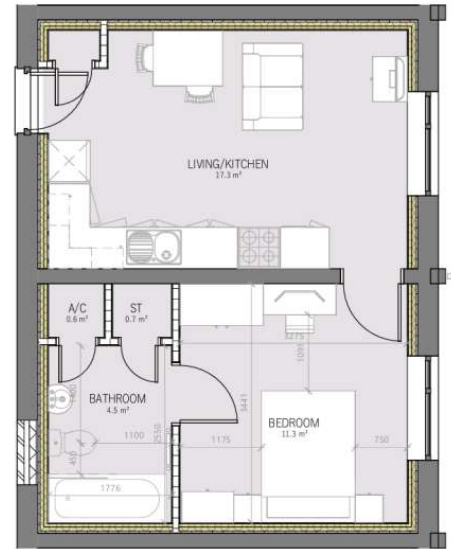

**APARTMENT TYPE B**

SCALE: 1 : 50


GIA: 37m<sup>2</sup>



**APARTMENT TYPE B EXT**

SCALE: 1 : 50

GIA: 41m<sup>2</sup>

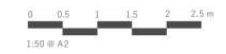

www.saer.wales | 01482 472478 | studio@saer.wales

\*THIS DRAWING IS A COPY RIGHT OF SAER ARCHITECTS LIMITED. CHECK ALL DIMENSIONS FOR FURTHER INFORMATION. THIS DRAWING IS NOT TO BE USED FOR CONSTRUCTION. ALL RIGHTS RESERVED. 


PROJECT:  
**THE STABLES, LLANWNDA**

CLIENT:  
**MARK BLACKWELL**

DRAWING TITLE:  
**APARTMENT TYPE B**

DRAWING STATUS:	STATUS:
PLANNING	S3
DRAWING No:	PROJECT No:
TSL-SAL-01-ZZ-DR-A-0041	P12/60
SCALE:	REVISION:
1 : 50@A2	P1

PRINTED:	05/07/2024 12:20:04
REV. DESCRIPTION:	DATE BY CHK.
P1 PACK ISSUE	05/07/2024 MM G

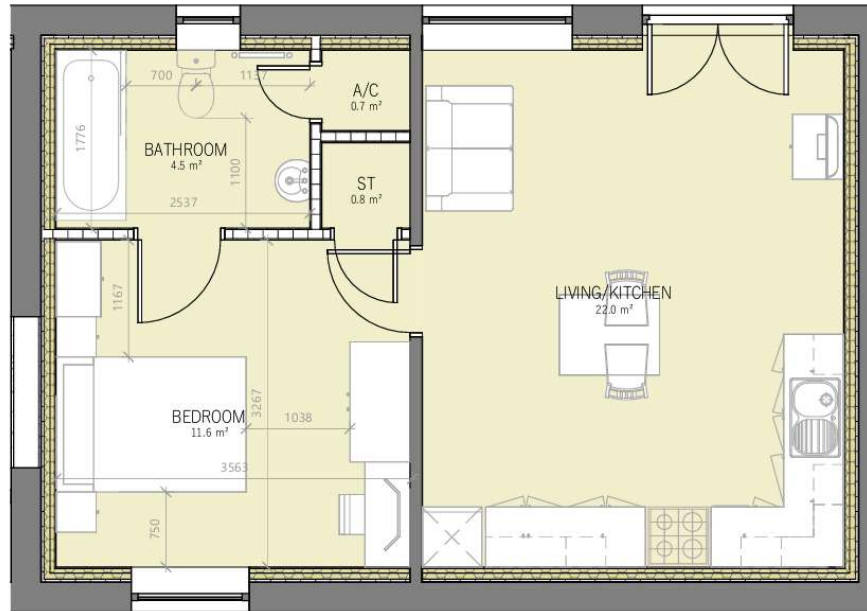

# APARTMENT TYPE C

SCALE: 1 : 50

GIA: 41m<sup>2</sup>




www.saer.wales | 01492 472478 | studio@saer.wales

THIS DRAWING IS COPYRIGHT OF SAER ARCHITECTS LIMITED. CHECK ALL DIMENSIONS ON SITE. DISCREPANCIES TO BE NOTIFIED TO ARCHITECT. ELEMENTS OF STRUCTURE SHOWN ARE INDICATIVE AND FOR GUIDANCE. FINAL DESIGN TO STRUCTURAL ENGINEER DETAIL AND SPECIFICATION.

PROJECT  
**THE STABLES,  
 LLANWYNDRA**  
 CLIENT:  
**MARK BLACKWELL**

DRAWING TITLE  
**APARTMENT TYPE C**


PURPOSE OF ISSUE PLANNING	STATUS S3
DRAWING No: TSL-SAL-01-ZZ-DR-A-0042	PROJECT No: P1260
SCALE: 1 : 50@A3	REVISION: P1

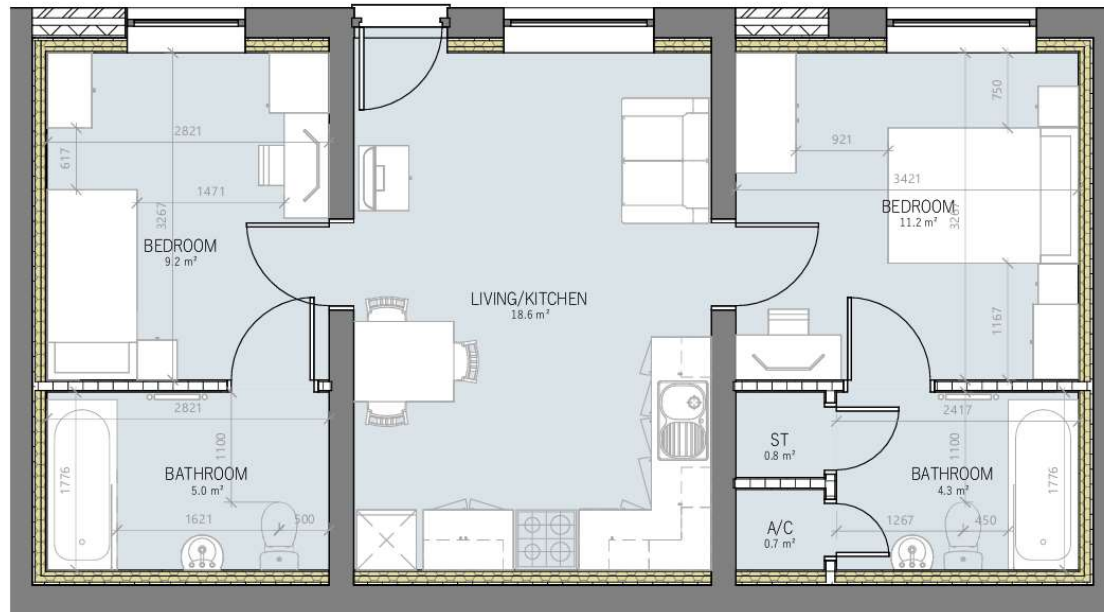

# APARTMENT TYPE D

SCALE: 1 : 50

GIA: 53m<sup>2</sup>

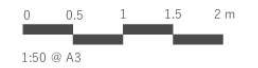

www.saer.wales | 01492 472478 | studio@saer.wales


THIS DRAWING IS COPYRIGHT OF SAER ARCHITECTS LIMITED. CHECK ALL DIMENSIONS ON SITE. DISCREPANCIES TO BE NOTIFIED TO ARCHITECT. ELEMENTS OF STRUCTURE SHOWN ARE INDICATIVE AND FOR GUIDANCE. FINAL DESIGN TO STRUCTURAL ENGINEERS DETAILS AND SPECIFICATION.

PROJECT  
**THE STABLES,  
 LLANWNDA**  
 CLIENT:  
**MARK BLACKWELL**

DRAWING TITLE  
**APARTMENT TYPE D**

PURPOSE OF ISSUE PLANNING	STATUS S3
DRAWING No: TSL-SAL-01-ZZ-DR-A-0043	PROJECT No: P1260
SCALE: 1 : 50@A3	REVISION: P1




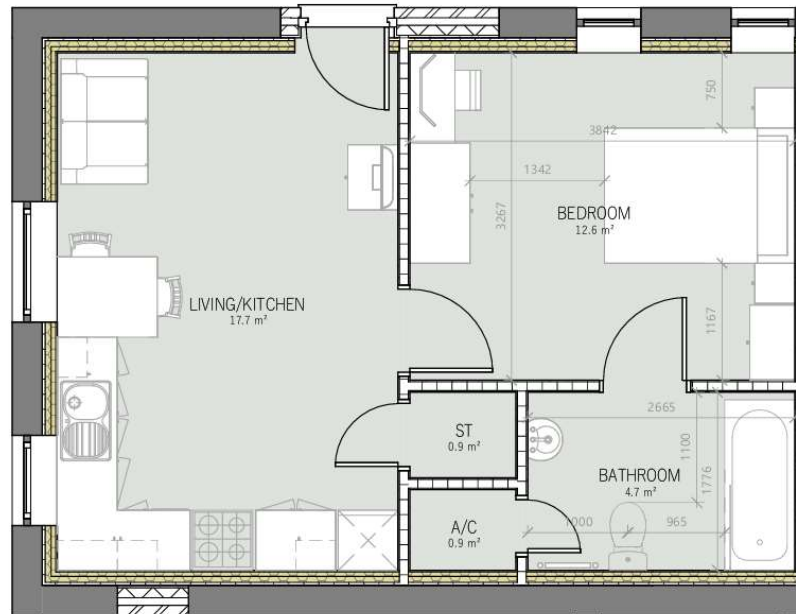

# APARTMENT TYPE E

SCALE: 1 : 50

GIA: 38m<sup>2</sup>

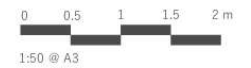

www.saer.wales | 01492 472478 | studio@saer.wales


THIS DRAWING IS COPYRIGHT OF SAER ARCHITECTS LIMITED. CHECK ALL DIMENSIONS ON SITE. DISCREPANCIES TO BE NOTIFIED TO ARCHITECT. ELEMENTS OF STRUCTURE SHOWN ARE INDICATIVE AND FOR GUIDANCE. FINAL DESIGN TO STRUCTURAL ENGINEERS DETAILS AND SPECIFICATION.

PROJECT:  
**THE STABLES,  
 LLANWNDA**  
 CLIENT:  
**MARK BLACKWELL**

DRAWING TITLE  
**APARTMENT TYPE E**

PURPOSE OF ISSUE <b>PLANNING</b>	STATUS <b>S3</b>
DRAWING No: TSL-SAL-01-ZZ-DR-A-0044	PROJECT No: P1260
SCALE: 1 : 50@A3	REVISION: P1

PRINTED:	05/07/2024 12:21:43
REV. DESCRIPTION:	DATE BY: CHK
P1: PACK/ISSUE	05/07/2024 MM GI

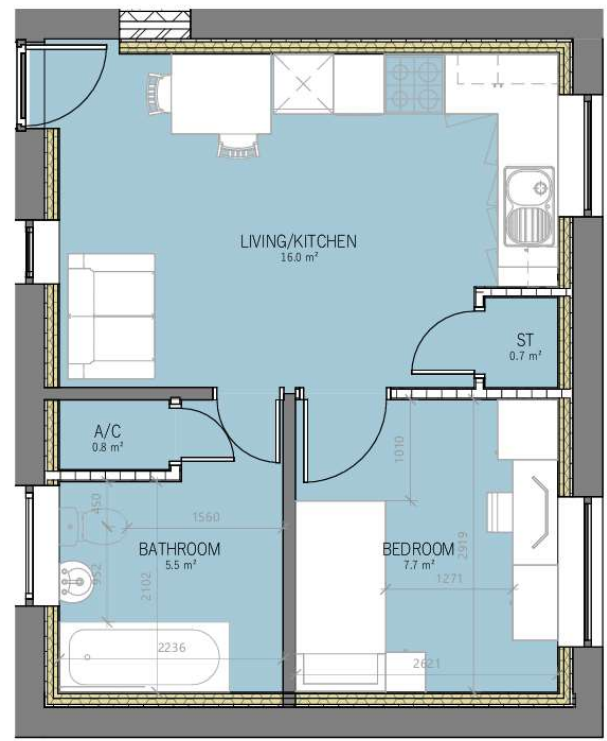

**APARTMENT TYPE F**  
SCALE: 1 : 50  
GIA: 32m<sup>2</sup>



www.saer.wales | 01492 472478 | studio@saer.wales

THIS DRAWING IS COPYRIGHT OF SAER ARCHITECTS LIMITED. CHECK ALL DIMENSIONS ON SITE. DISCREPANCIES TO BE NOTIFIED TO ARCHITECT. ELEMENTS OF STRUCTURE SHOWN ARE INDICATIVE AND FOR GUIDANCE. FINAL DESIGN TO STRUCTURAL ENGINEERS DETAILS AND SPECIFICATION.

PROJECT:  
**THE STABLES,  
LLANWNDA**  
CLIENT:  
**MARK BLACKWELL**

DRAWING TITLE:  
**APARTMENT TYPE F**

PURPOSE OF ISSUE PLANNING	STATUS S3
DRAWING No: TSL-SAL-01-ZZ-DR-A-0045	PROJECT No: P1260
SCALE: 1 : 50@A3	REVISION: P1



**DIM I RADDFA**  
**NOT TO SCALE**



### APARTMENT TYPE G

SCALE: 1 : 50

GIA: 70m<sup>2</sup>

PRINTED	06/03/2024 12:01:12
NO. DESCRIPTION	DATE BY CHK
P1 PROVISION	06/03/2024 MM GI



www.saer.wales | 01483 472478 | studio@saer.wales

THIS DRAWING IS COPYRIGHT BY SAER ARCHITECTS LIMITED. CHECK ALL DIMENSIONS AND DATE DIMENSIONS TO BE USED FOR A CONTRACT. ALL RIGHTS RESERVED. THIS DRAWING IS THE PROPERTY OF SAER ARCHITECTS LIMITED AND IS NOT TO BE REPRODUCED OR TRANSMITTED IN ANY FORM OR BY ANY MEANS, ELECTRONIC OR MECHANICAL, INCLUDING PHOTOCOPYING, RECORDING, OR BY ANY INFORMATION STORAGE AND RETRIEVAL SYSTEM.

PROJECT  
**THE STABLES, LLANWINDA**

CLIENT  
**MARK BLACKWELL**

DRAWING TITLE  
**APARTMENT TYPE G**

DRAWING STATUS:	STATUS
PLANNING	S3
DRAWING No:	PROJECT No:
TSL-SAL-01-ZZ-DR-A-0046	P1260
SCALE	REVISION:
1 : 50@A2	P1



























