



C21/0376/34/LL


Cais ar gyfer codi ty deulawr gyda modurdy

**Application for the erection of a two storey dwelling
with garage**

**Rhan o dir / Plot Of Land, Road From Capel Ebenezer
Passing Bryn Eisteddfod And Gilfach To The Junction
South Of Penarth, Clynnog Fawr, Clynnog, LL54 5BT**

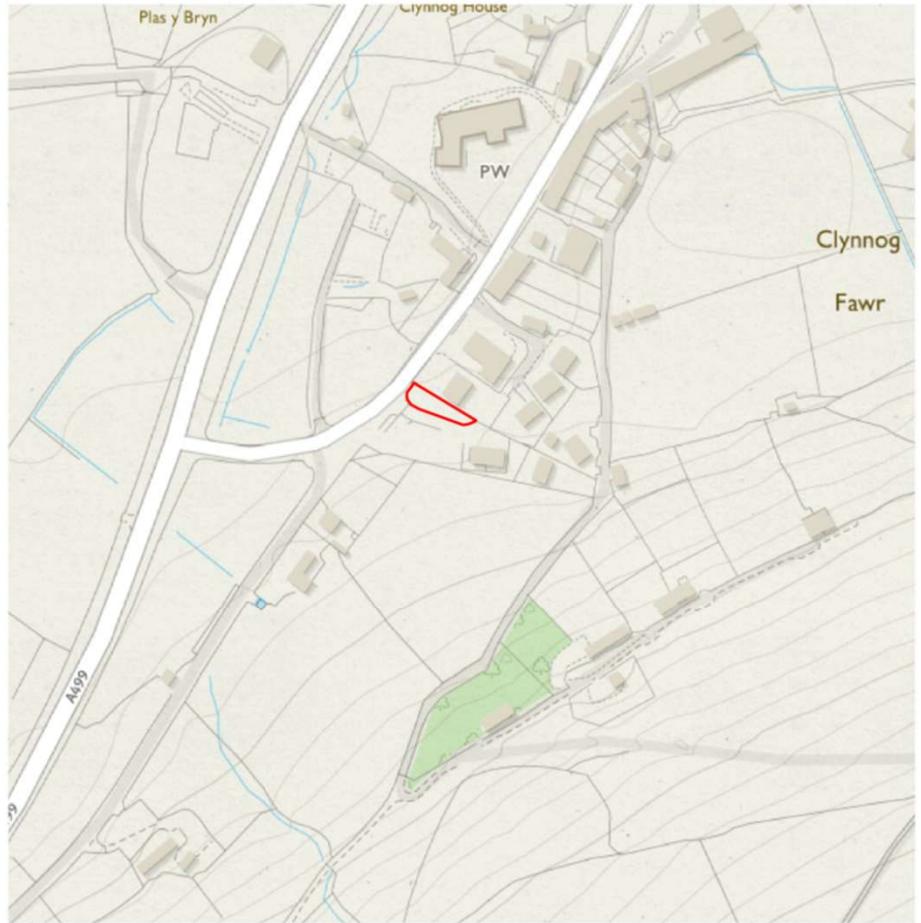

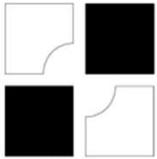 <p>Cais Cynllunio</p>  <p>Ap Thomas Cyt. Unit 13b Llys Ornen Parc Menai Bangor Gwynedd LL57 4DF 01248 670353 www.ap-thomas.com info@ap-thomas.com</p>	<p><small>© This drawing is copyright of Ap Thomas Cyt. and must not be copied or reproduced in any form in whole or part without written consent. Produced from the Ordnance Survey National Grid data available at the date of Crown Copyright 2009 OS COPY LICENCE REF: 100087</small></p>	<table border="1"> <tr> <td>DATE :</td> <td>08.09.2020</td> <td>SCALE :</td> <td>1:2500</td> </tr> <tr> <td>DRAWN:</td> <td>TE</td> <td>CHECKED:</td> <td>AMJ</td> </tr> <tr> <td>JOB.</td> <td colspan="3">Tir ger Plas Beuno, Clynnig Fawr</td> </tr> <tr> <td>DRG.</td> <td colspan="3">Cynllun Lleoliad</td> </tr> <tr> <td>JOB NO.</td> <td>DRG. REF.</td> <td colspan="2">REV.</td> </tr> <tr> <td>5368</td> <td>(9-) 1000</td> <td colspan="2">*</td> </tr> </table>	DATE :	08.09.2020	SCALE :	1:2500	DRAWN:	TE	CHECKED:	AMJ	JOB.	Tir ger Plas Beuno, Clynnig Fawr			DRG.	Cynllun Lleoliad			JOB NO.	DRG. REF.	REV.		5368	(9-) 1000	*	
DATE :	08.09.2020	SCALE :	1:2500																							
DRAWN:	TE	CHECKED:	AMJ																							
JOB.	Tir ger Plas Beuno, Clynnig Fawr																									
DRG.	Cynllun Lleoliad																									
JOB NO.	DRG. REF.	REV.																								
5368	(9-) 1000	*																								

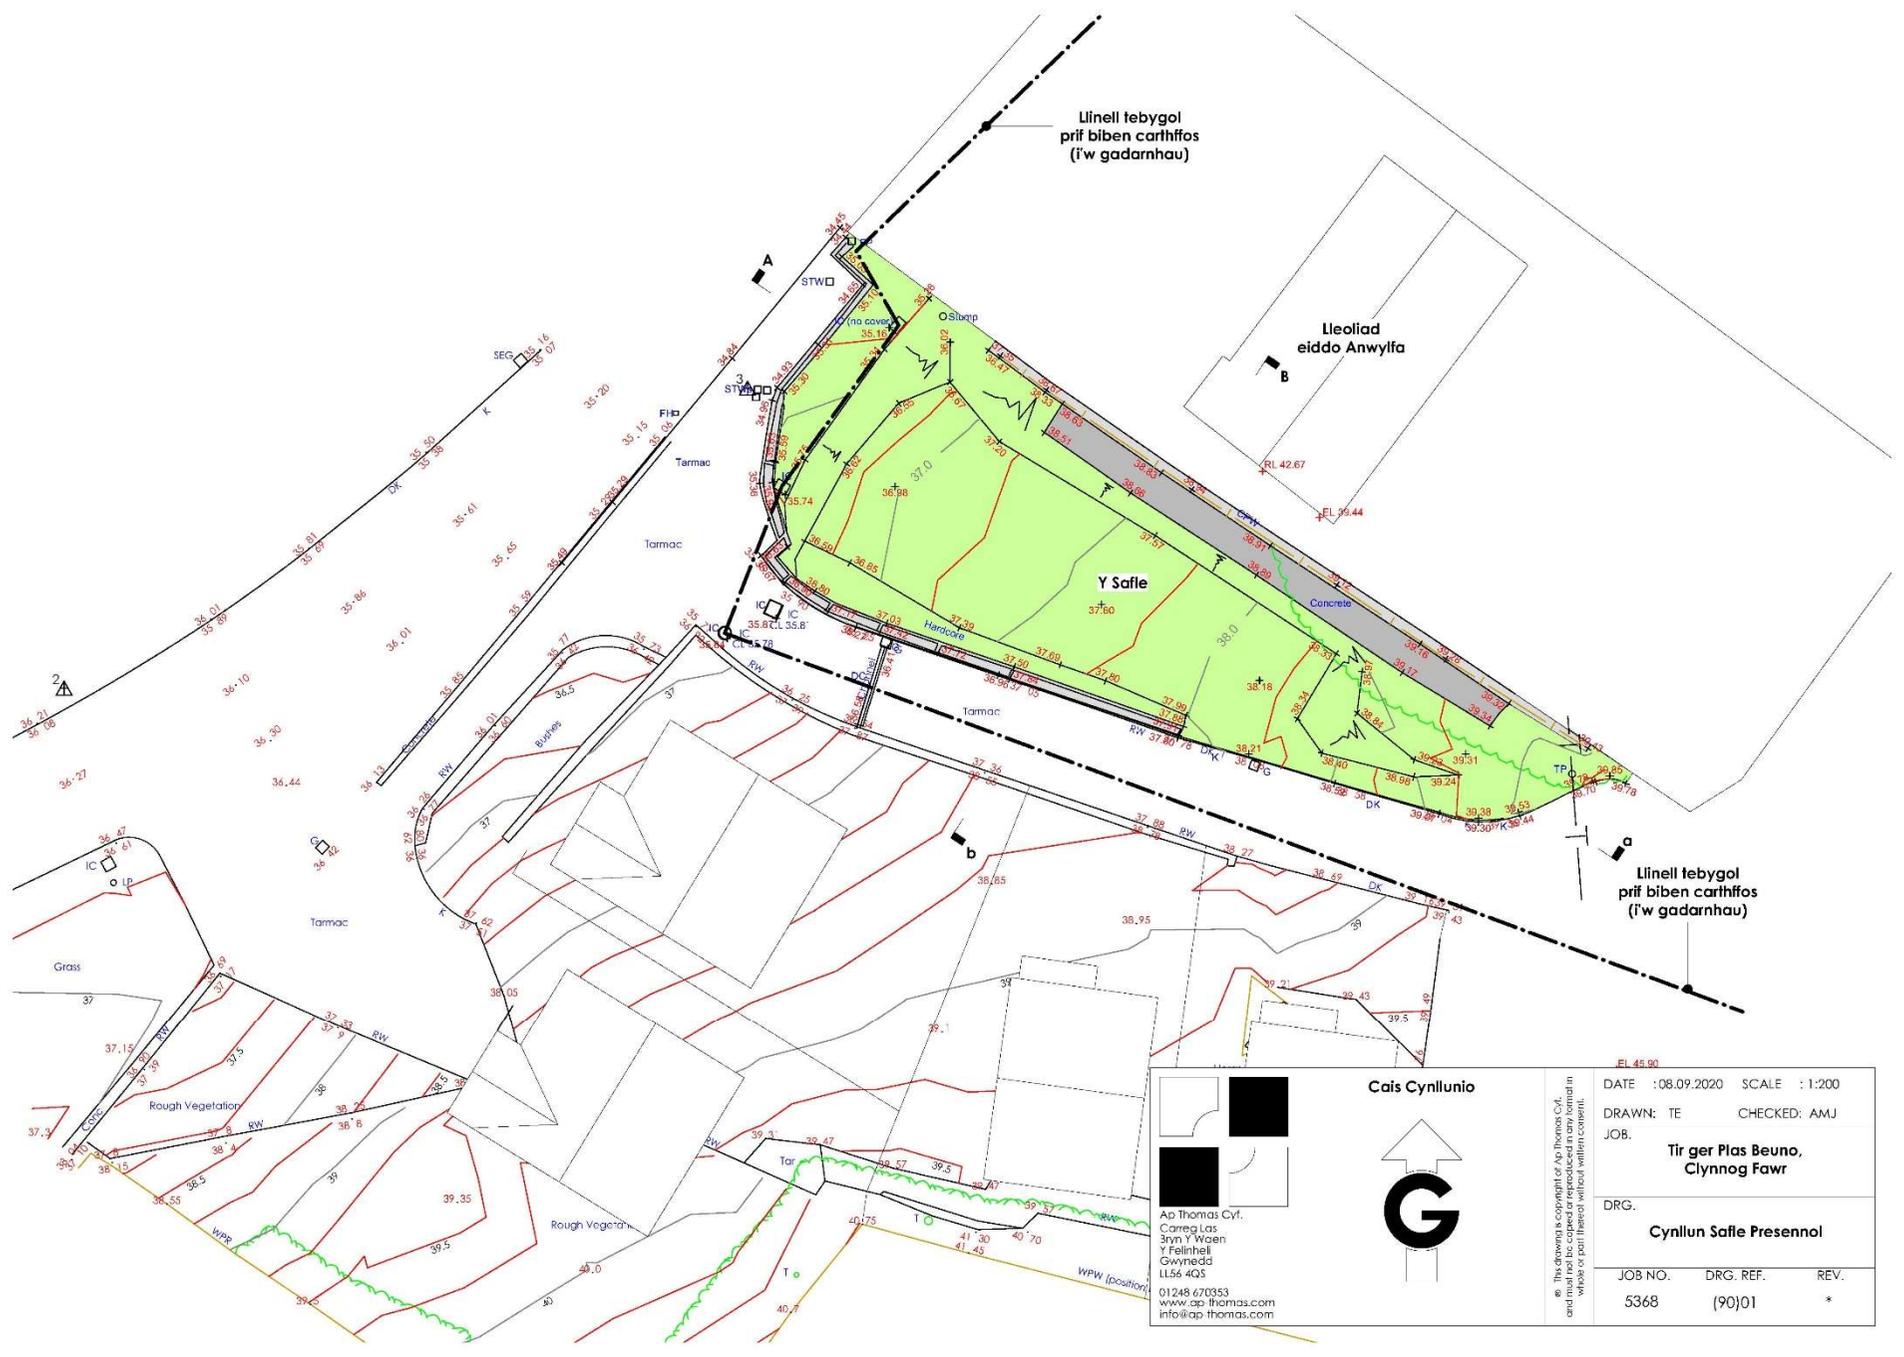

Llinell tebygol
prif biben carthffos
(i'w gadarnhau)

Leoliad
eiddo Anwylfa

Y Safle

Llinell tebygol
prif biben carthffos
(i'w gadarnhau)


Cais Cynllunio




Ap Thomas Cyl.
Carreg Las
3ryn Y Wben
Y Fainhell
Gwynedd
LL56 4QS
01248 670353
www.ap-thomas.com
info@ap-thomas.com

DATE : 08.09.2020 SCALE : 1:200		
DRAWN: TE		CHECKED: AMJ
JOB.		
Tir ger Plas Beuno, Clynnog Fawr		
DRG.		
Cynllun Safle Presennol		
JOB NO.	DRG. REF.	REV.
5368	(90)01	*

© This drawing is copyright of Ap Thomas Cyl.
and must not be copied or reproduced in any form
whole or part thereof without written consent.

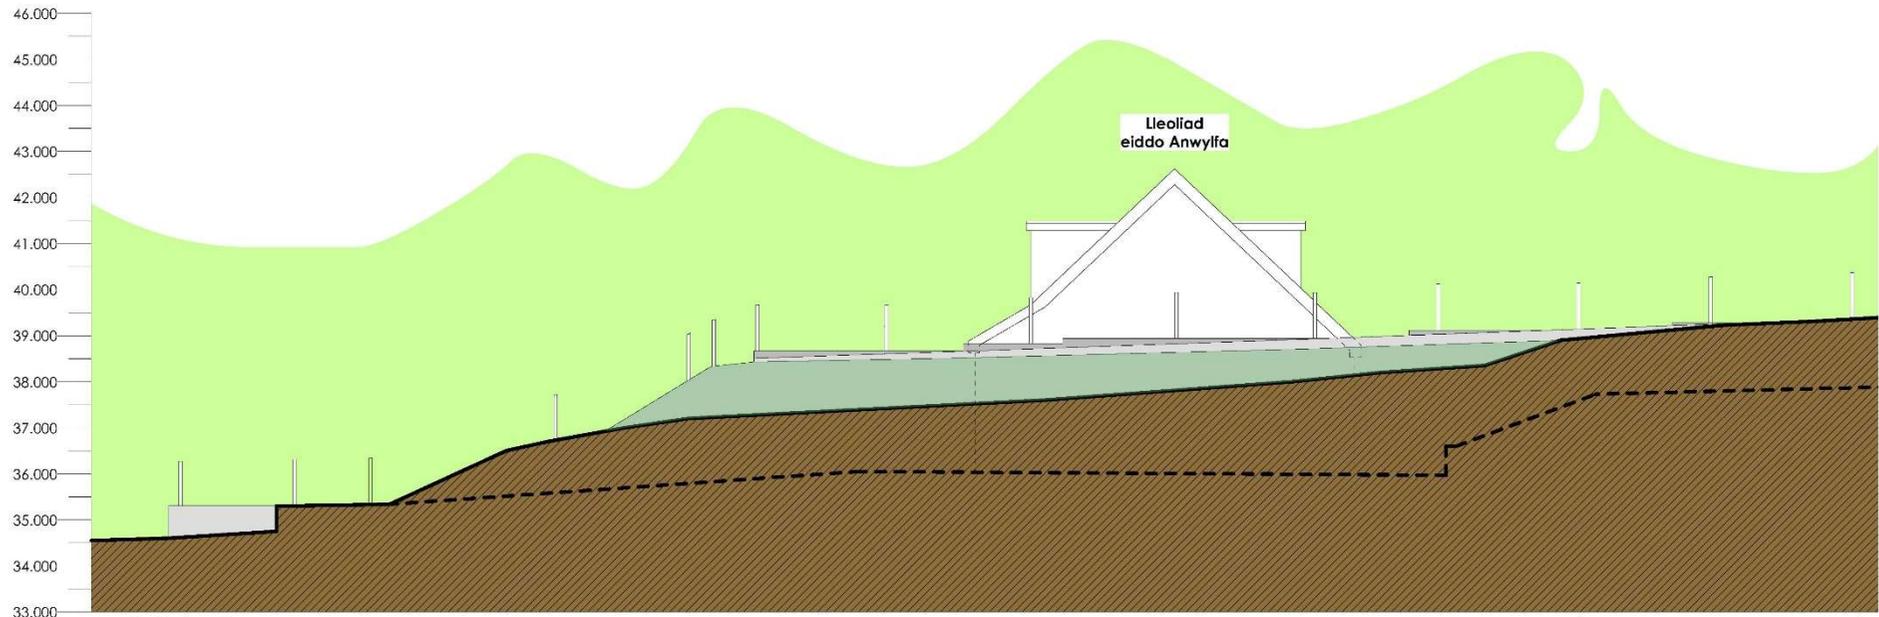


Drychiad Deheuol

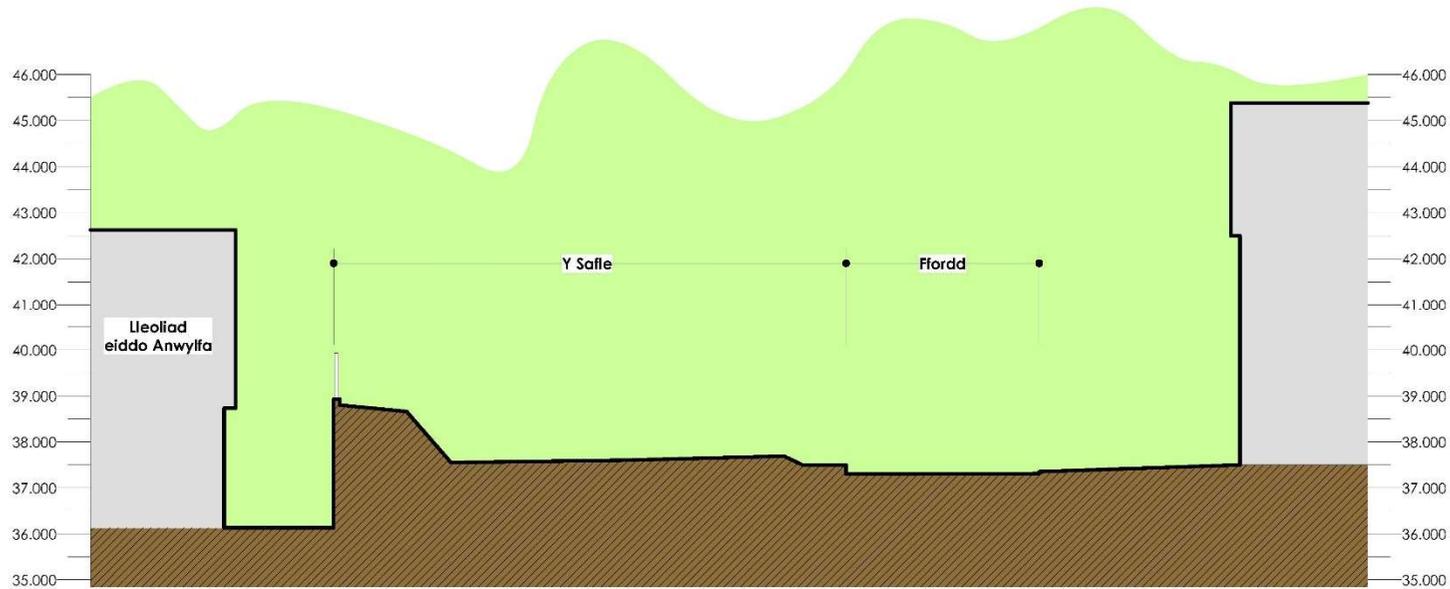


Drychiad Gorllewinol

  Cais Cynllunio		
Ap Thomas Cylt Carreg Las 3ryn Y Waen Y Felinheli Gwynedd LL56 4QS 01248 670353 www.ap-thomas.com info@ap-thomas.com		
© The drawings copyright of Ap Thomas Cylt, and must not be copied or reproduced in any form in whole or part thereof without written consent.		
DATE	:06.09.2020	SCALE : 1:100
DRAWN:	TE	CHECKED: AMJ
JOB.		
Tŷ ger Plas Beuno, Clynnog Fawr		
DRG.		
Toriad Safle Presennol		
JOB NO.	DRG. REF.	REV.
5368	(90)02	*

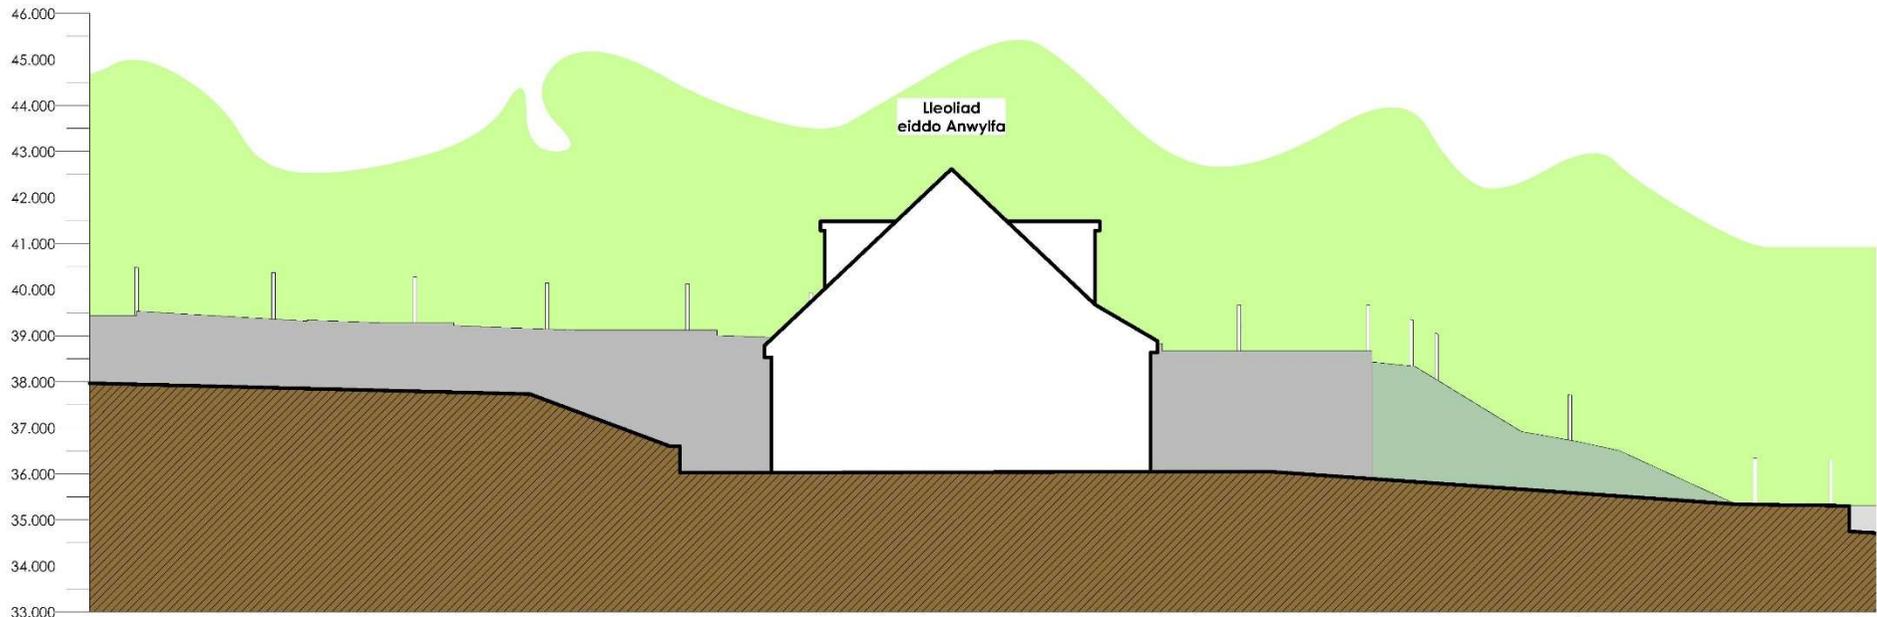

Drychiad Gogleddol

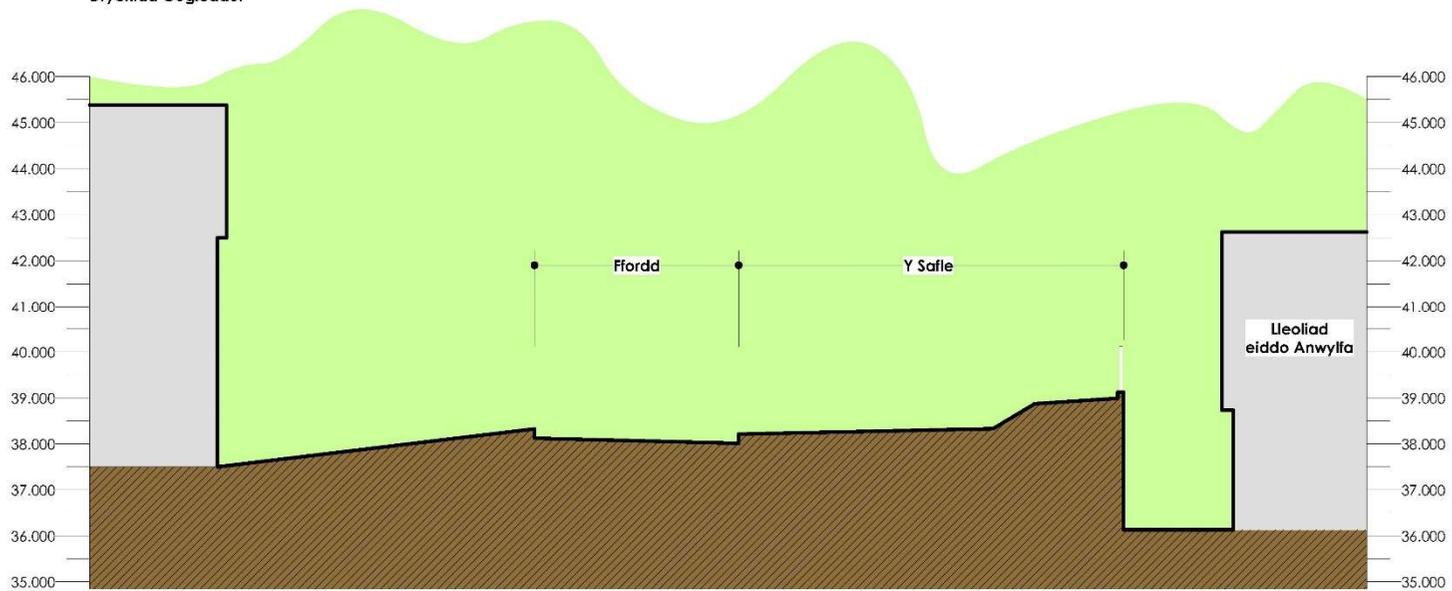

Drychiad Dwyreiniol

Cais Cynllunio

Ap Thomas Cyl.
 Carreg Las
 3ryn Y Waen
 Y Felinheli
 Gwynedd
 LL56 4QS
 01248 670353
 www.ap-thomas.com
 info@ap-thomas.com

© The drawings copyright of Ap Thomas Cyl.
 and must not be copied or reproduced in any form in
 whole or part thereof without written consent.

DATE : 06.09.2020 SCALE : 1:100
 DRAWN: TE CHECKED: AMJ
 JOB.

**Tŷ ger Plas Beuno,
 Clynng Fawr**

DRG.
Toriad Safle Presennol

JOB NO.	DRG. REF.	REV.
5368	(90)03	*




Drychiad Deheuol



Drychiad Gorllewinol

Goffeniadau:
Tô - Llechen las naturiol
Muriau - Rendr gwyn
Drysau a Ffenestri - PVCu llwyd tywyll

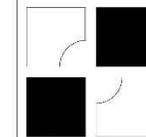

Cais Cynllunio

Ap Thomas Cylf,
 Carreg Las
 3ryn Y'Wael
 Y Felinheli
 Gwynedd
 LL56 4QS
 01248 670353
 www.ap-thomas.com
 info@ap-thomas.com

A_26.04.21 Lowered FFL 500mm TE

© The drawings is copyright of Ap Thomas Cylf and must not be copied or reproduced in any form in whole or part (legal without written consent).


DATE	:06.09.2020	SCALE	: 1:100
DRAWN:	TE	CHECKED:	AMJ
JOB.	Tŷ ger Plas Beuno, Clynnog Fawr		
DRG.	Drychiad Bwriededig		
JOB NO.	5368	DRG. REF.	(20)04
REV.	A		



Holl fenestri a'r y drychiad gogleddol gyda gwyrdr aneglur

Holl fenestri a'r y drychiad gogleddol gyda gwyrdr aneglur


Drychiad Gogleddol

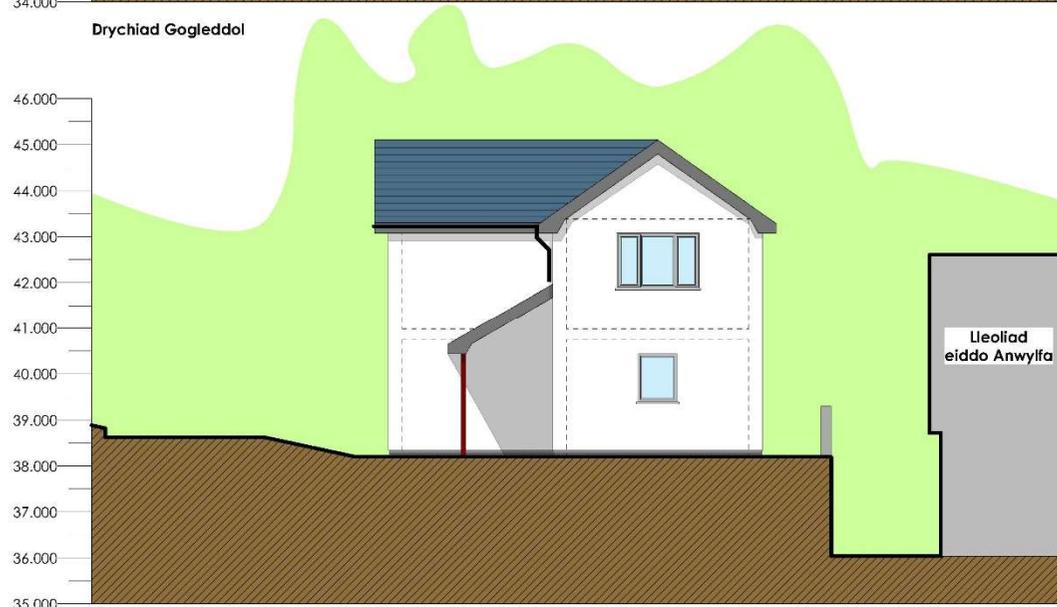

Lleoliad eiddo Anwyfya

Drychiad Dwyreiniol

Gorffeniadau:
Tô - Llechen las natural
Muriau - Rendr gwyn
Drysau a Ffenestri - PVCu llwyd tywyll

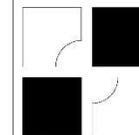

Cais Cynllunio

Ap Thomas Cylf,
 Carreg Las
 3ryn Y Waen
 Y Felinheli
 Gwynedd
 LL56 4QS
 01248 670353
 www.ap-thomas.com
 info@ap-thomas.com


C. 29.04.21 Revisiwned, Aneglu'n Ffyn Gwyddon TE
 B. 26.04.21 Loweredd FEL 500mm TE
 A. 13.04.21 Iolr, Ieuddi'r y dyddiad
 gogleddol gyda gwyrdr aneglur TE
 © The drawings is copyright of Ap Thomas Cylf
 and must not be copied or reproduced in any form in
 whole or part, literally without written consent.

DATE	:06.09.2020	SCALE	: 1:100
DRAWN:	TE	CHECKED:	AMJ
JOB.	Tŷ ger Plas Beuno, Clynnog Fawr		
DRG.	Drychiad Bwriededig		
JOB NO.	5368	DRG. REF.	(20)05
REV.	C		



Defnyddiau

Mi fydd defnyddiau y ty newydd bwriededig yn gweddu gyda gorfenniadau y tai sydd eisioes wedi eu adeiladu yn barod

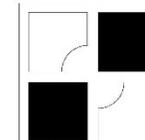



Cais Cynllunio

Ap Thomas Cylf,
 Carreg Las
 3ryn Y Waen
 Y Felinheol
 Gwynedd
 LL56 4QS

01248 670353
 www.ap-thomas.com
 info@ap-thomas.com

B: 29/04/21 A: 24/04/21
© The drawing is copyright of Ap Thomas Cylf and must not be copied or reproduced in any form in whole or part without written consent.

DATE	: 06.09.2020	SCALE	: 1:200
DRAWN:	TE	CHECKED:	AMJ
JOB.	Tir ger Plas Beuno, Clynnog Fawr		
DRG.	Strydlun Bwriededig		
JOB NO.	5368	DRG. REF.	(20)06
REV.			B

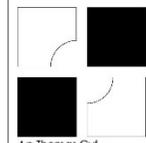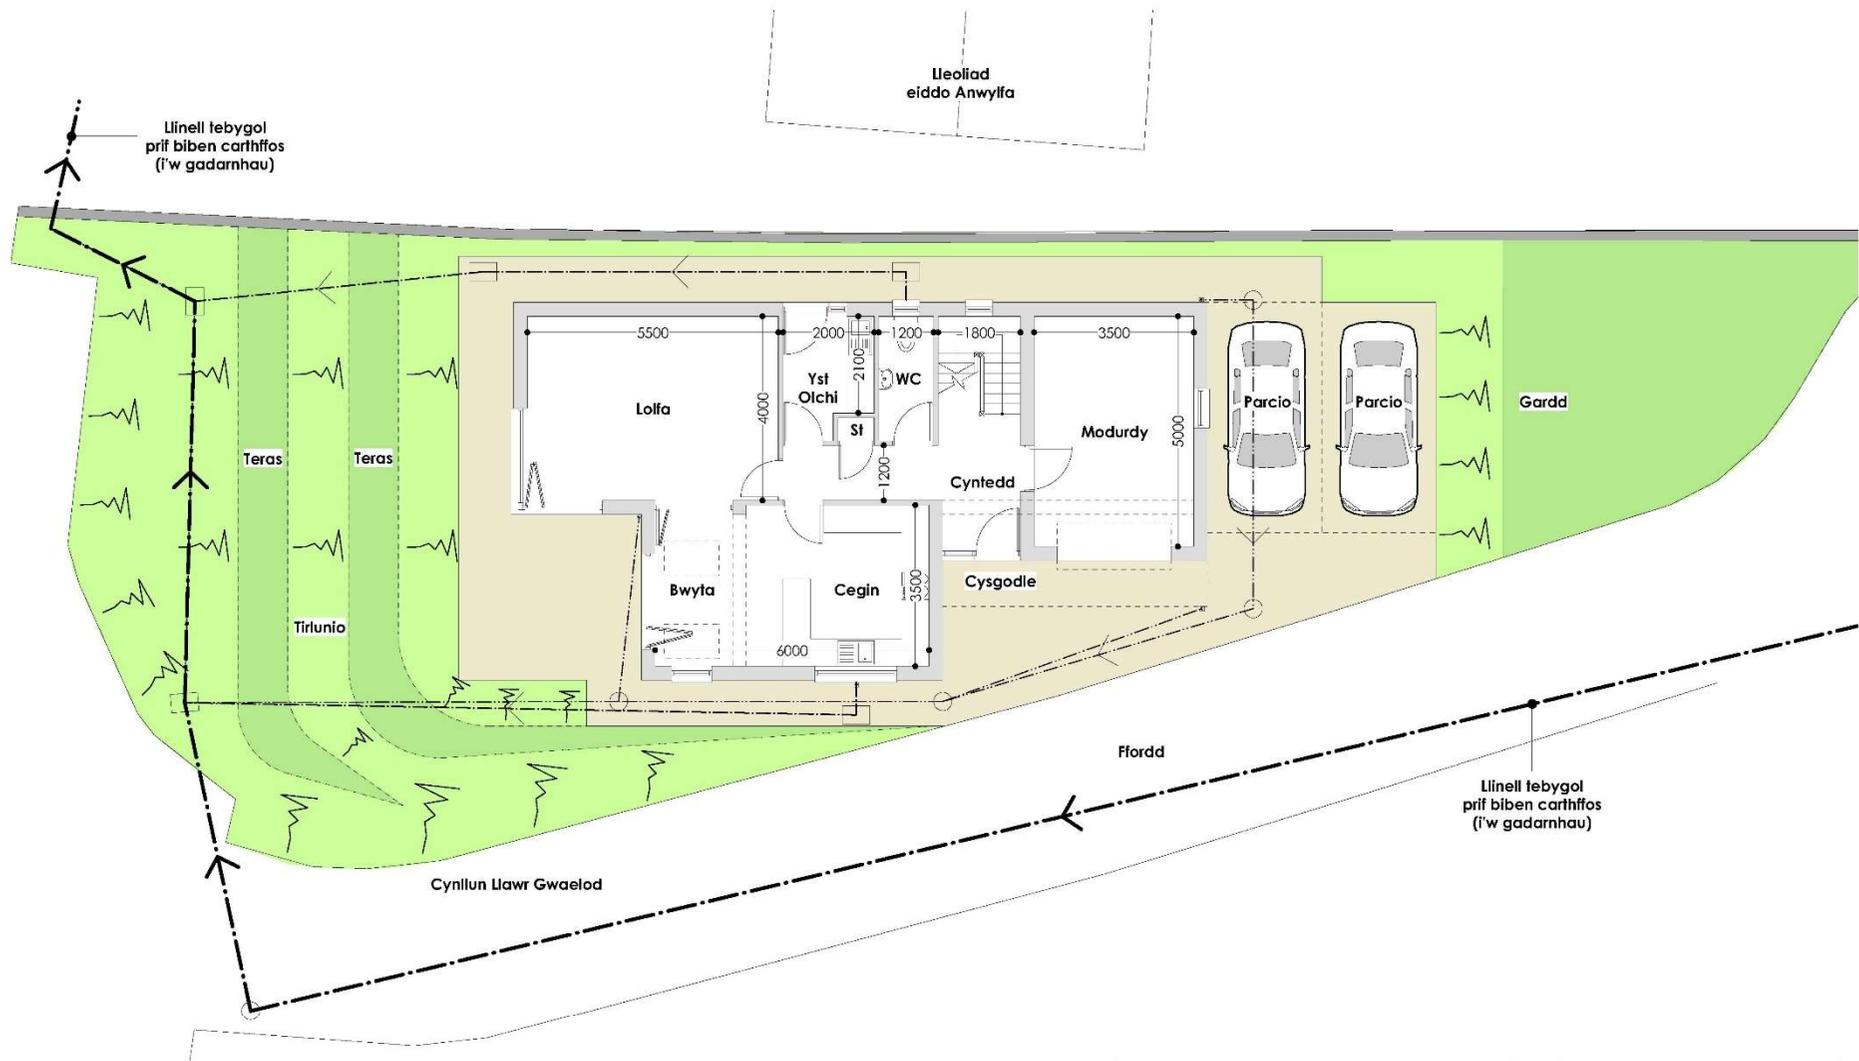


Cais Cynllunio




Ap Thomas Cylf,
 Carreg Las
 3ryn Y'Woen
 Y Fainheli
 Gwynedd
 LL56 4QS
 01248 670353
 www.ap-thomas.com
 info@ap-thomas.com

DATE : 06.09.2020 SCALE : 1:100		
DRAWN: TE		CHECKED: AMJ
JOB.		
Tir ger Plas Beuno, Clynnog Fawr		
DRG.		
Cynllun Llwr Gwaelod Bwrieddig		
JOB NO.	DRG. REF.	REV.
5368	(20)01	*

® The drawings is copyright of Ap Thomas Cylf and must not be copied or reproduced in any form in whole or part without written consent.

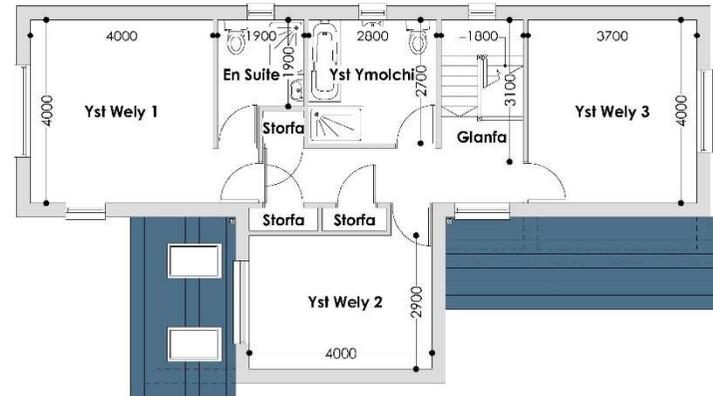

Cynllun Llwr Cyntaf

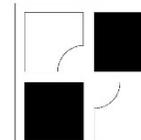

Ap Thomas Cylf,
 Carreg Las
 3ryn Y Wael
 Y Felinheli
 Gwynedd
 LL56 4QS

01248 670353
 www.ap-thomas.com
 info@ap-thomas.com

Cais Cynllunio



® The drawing is copyright of Ap Thomas Cylf and must not be copied or reproduced in any form in whole or part without written consent.

DATE : 06.09.2020 SCALE : 1:100

DRAWN: TE CHECKED: AMJ
 JOB.

**Tir ger Plas Beuno,
 Clynng Fawr**

DRG.
Cynllun Llwr Cyntaf Bwriededig

JOB NO.	DRG. REF.	REV.
5368	(20)02	*















