


C20/0877/09/LL

**Lleoli 9 carafan gwyliau sefydlog yn lle 12 carafan
deithiol ynghyd a gwelliannau amgylcheddol**

**Siting of 9 static holiday caravans in lieu of 12 touring
caravans together with environmental improvements**

**Maes Carafanau Pall Mall Ffordd Bryncrug, Tywyn,
Gwynedd, LL36 9RU**

Proposed Layout Plan
1:1250 @ A3

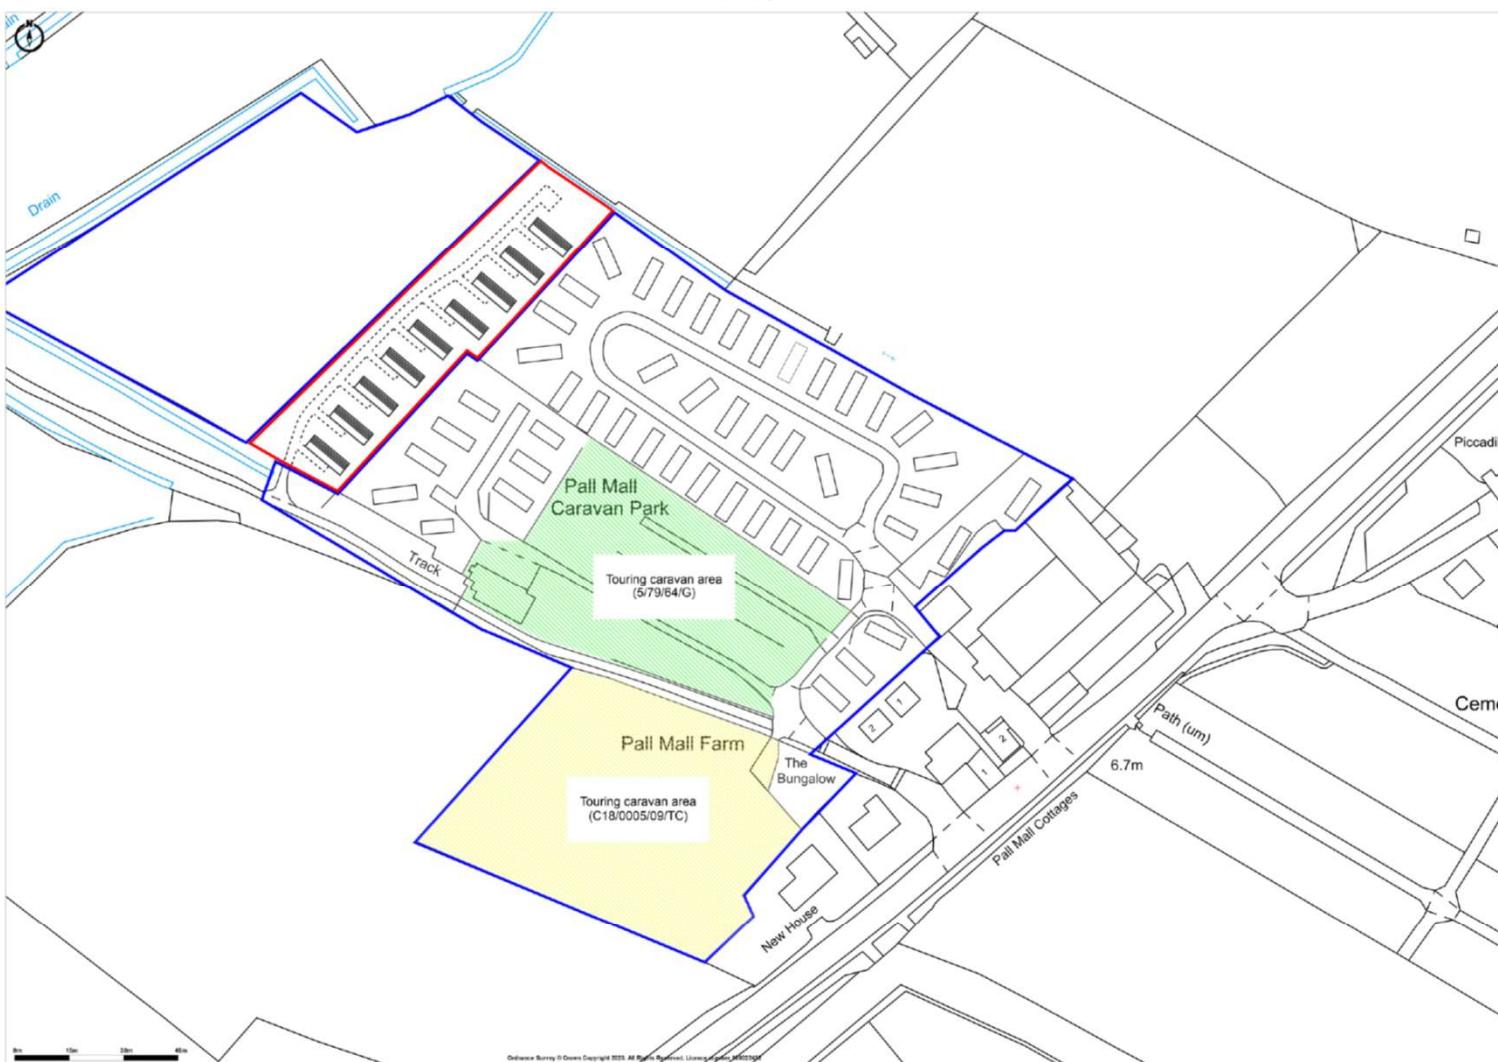

Promap
v2
LANDMARK INFORMATION

Ordnance Survey © Crown Copyright 2020. All Rights Reserved.
Licence number 10002432
Plot Plan Scale - 1:1250. Paper Size - A3



Pall Mall Caravan Park, Tywyn LL36 9RU

A493

Tywyn, Wales



Google

Street View



Google

Image capture: Sep 2016 © 2021 Google United Kingdom Terms Privacy Report a problem



A493

Wales



Street View



Google



Pall Mall Holiday Park



