




south elevation  
No change

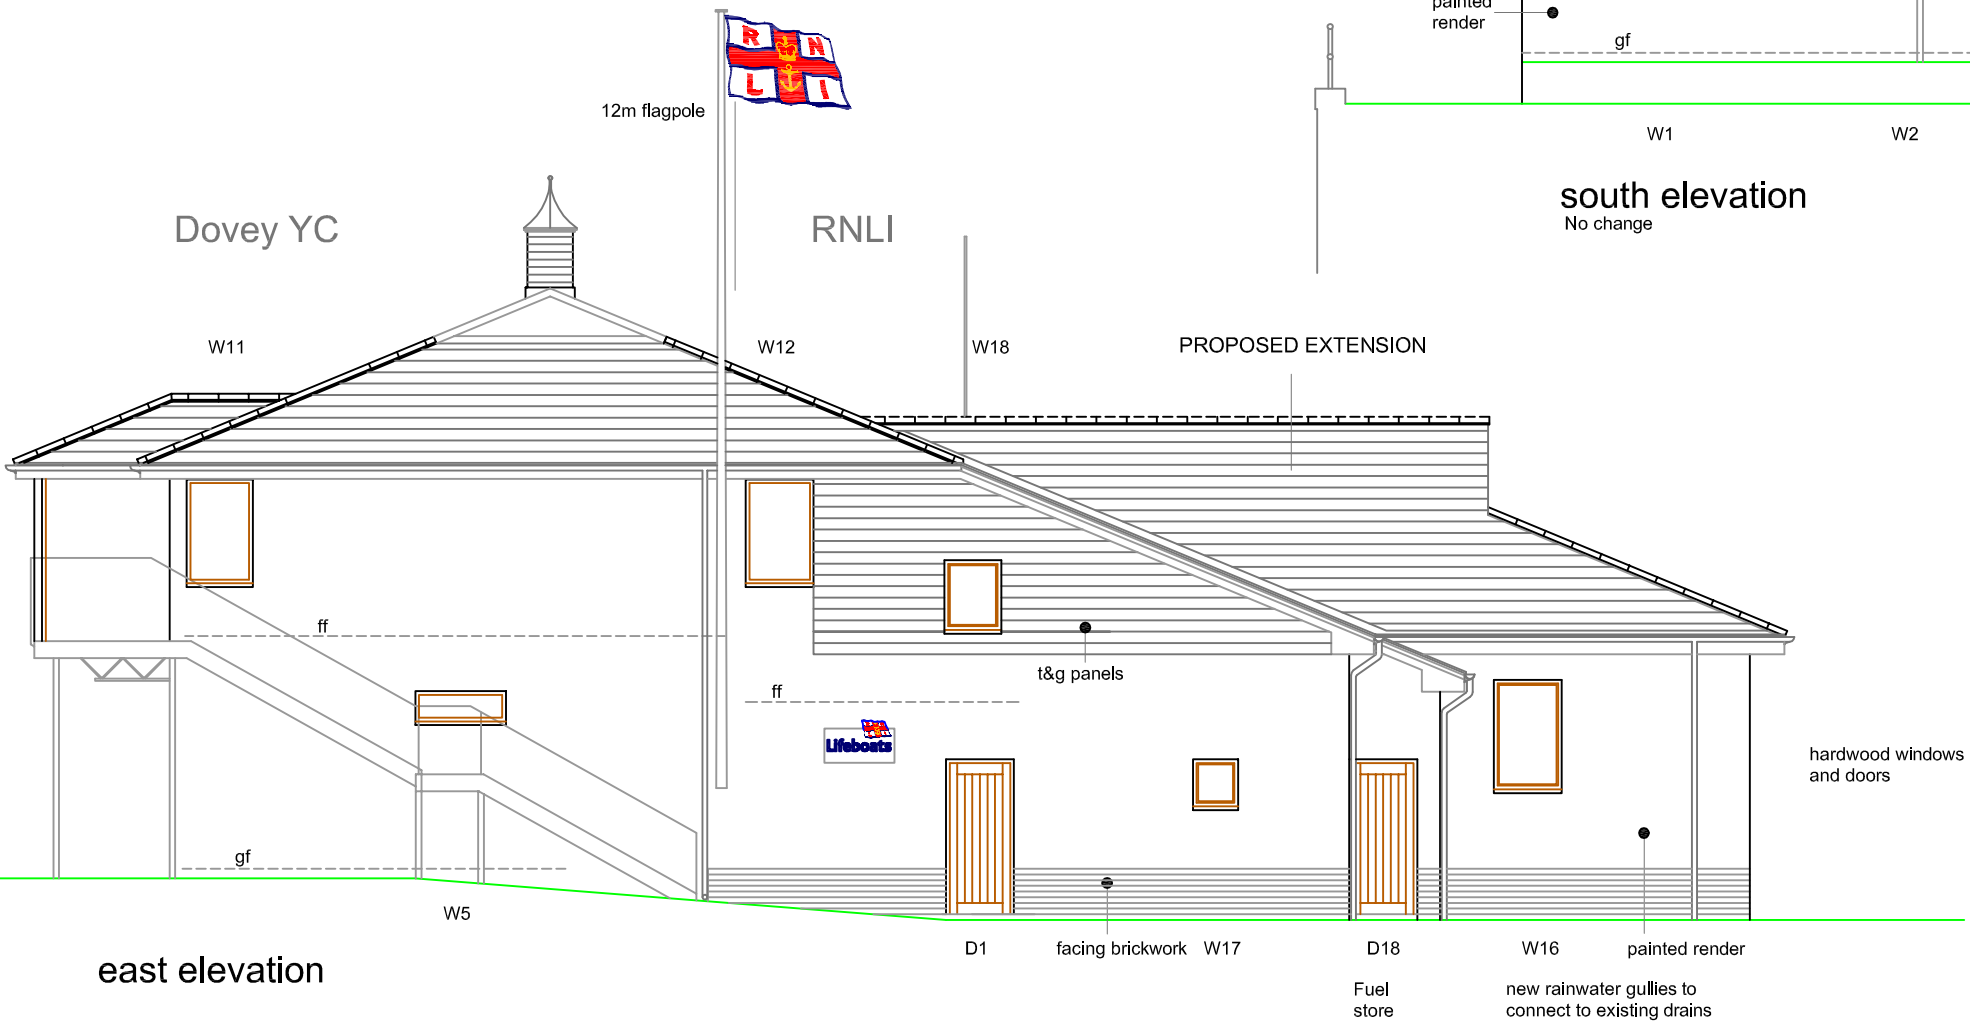

east elevation



Project : EXTENSION TO EXISTING STATION RNLI ABERDOVEY  
 Client: RNLI Trading Limited  
 Title: Proposed elevations  
**clive moore** gwasanaethau pensaernïol / architectural services  
 Helyg, Yr Ala, Pwllheli, Gwynedd, LL53 5BL Tel : 01758 701711 (O) 01758 614621(H) 07909561842 (M) clive@moore1065.fsnet.co.uk

Dyddiad / Date  
 December 2012  
 Graddfa / Scale  
 1:100  
 Cynllyn / Drawing  
**0914D/19B**

C hawlfraint / copyright