



Rhif y Cais / Application Number : C16-1406-18-LL


Cynllun lleoliad ar gyfer adnabod y safle yn unig. Dim i raddfa.
Location Plan for identification purposes only. Not to scale.

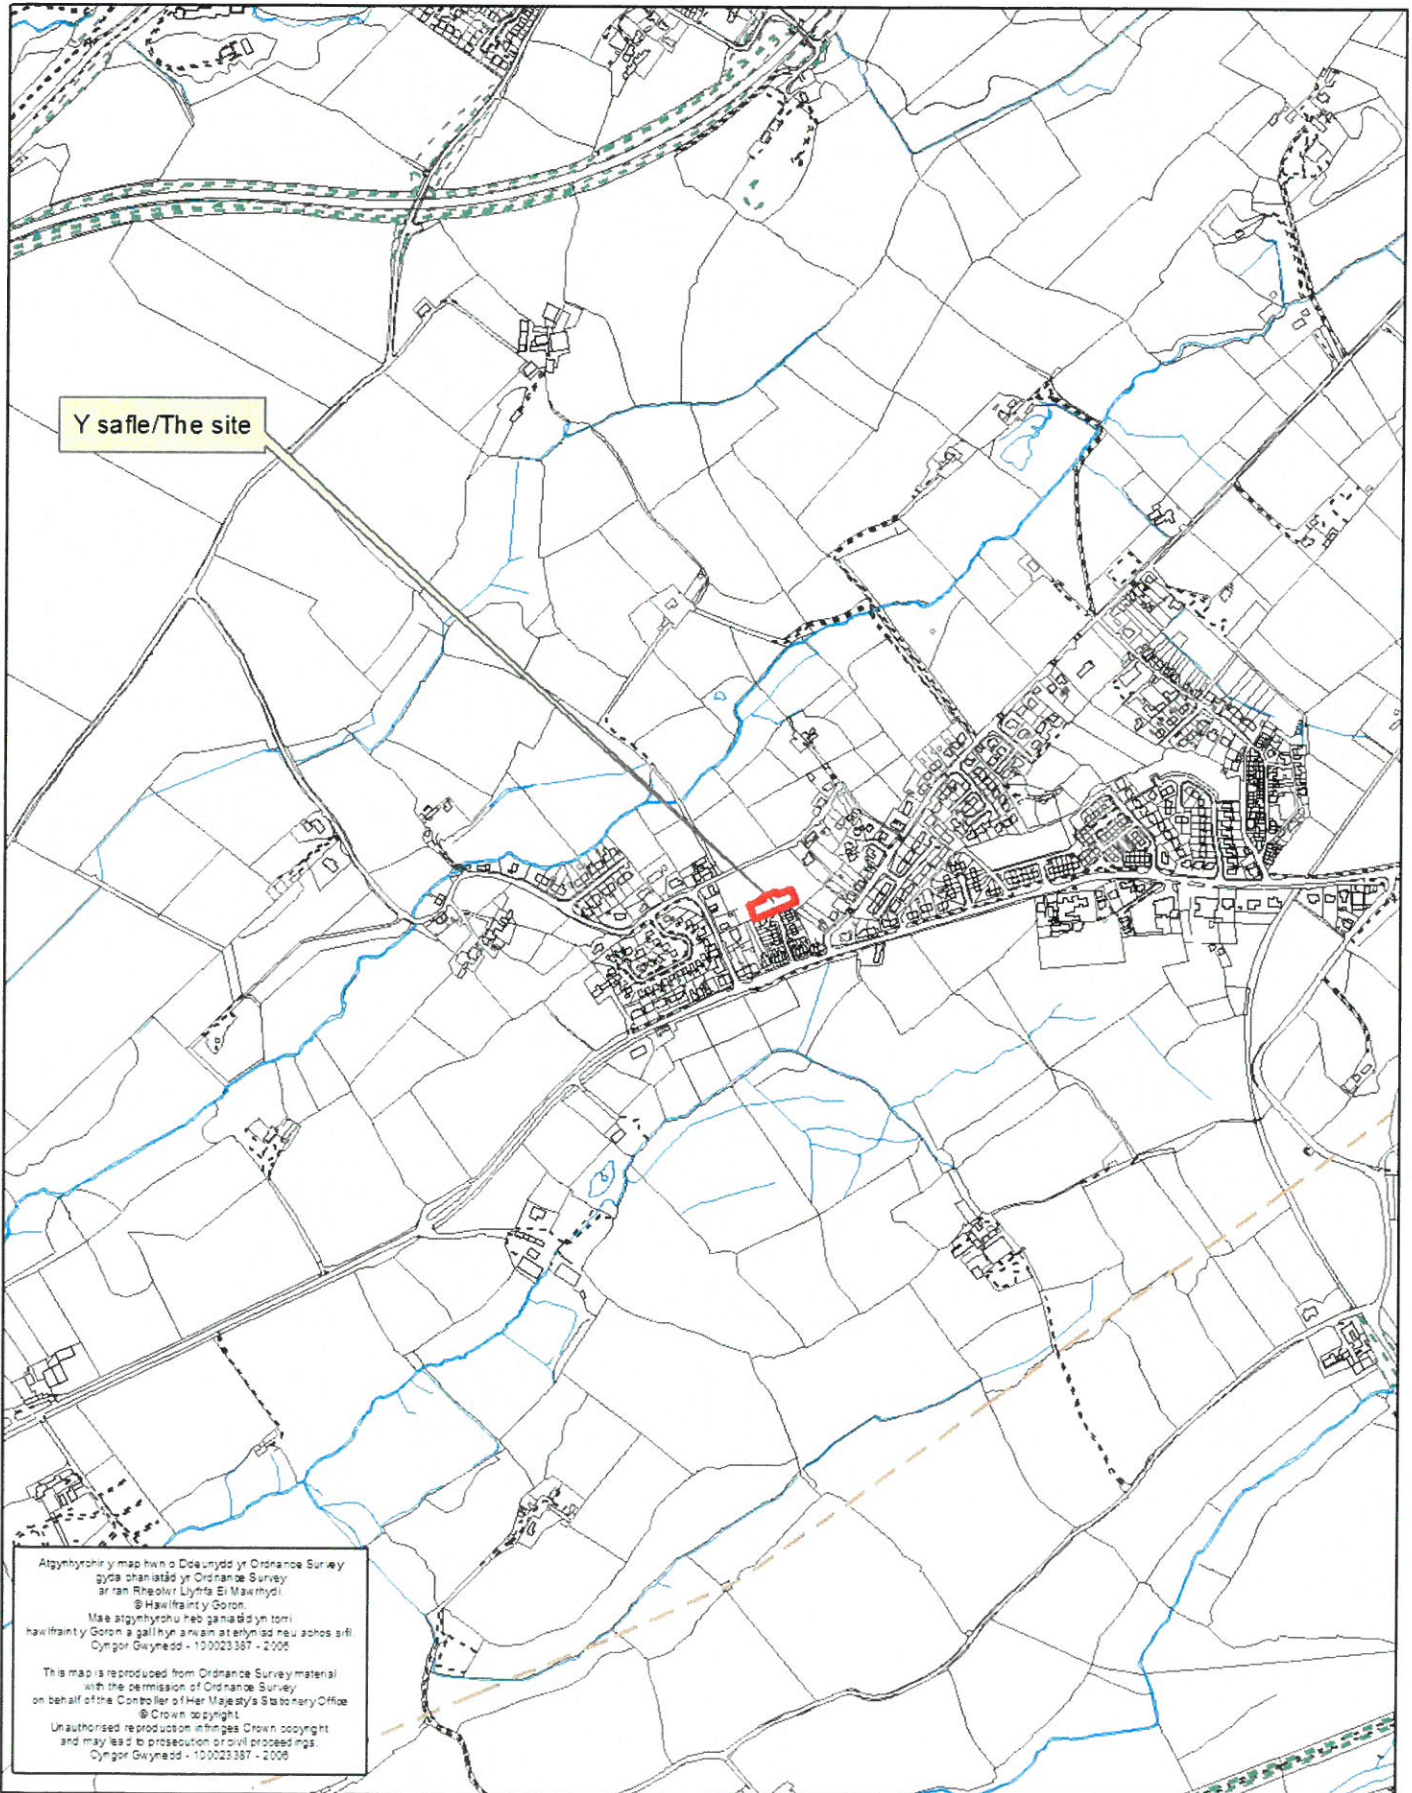

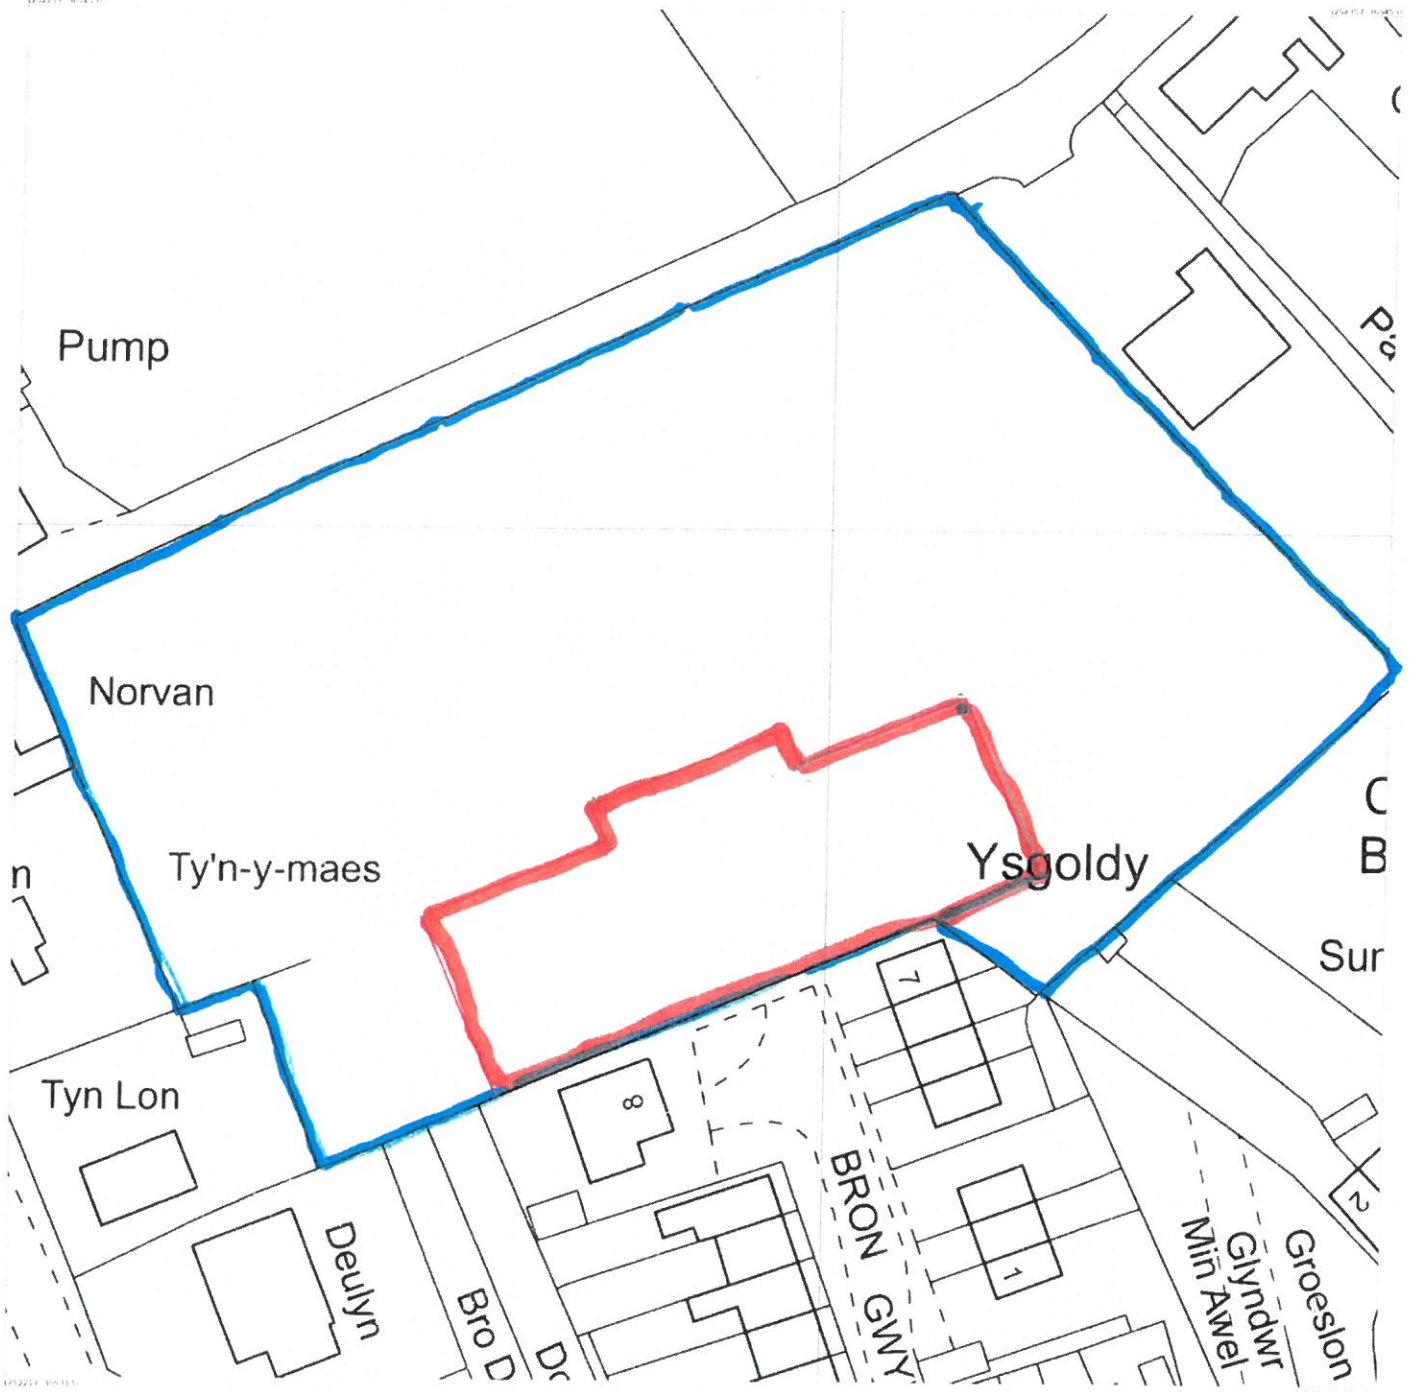

Produced 15 Jan 2016 from the Ordnance Survey MasterMap (Topography) Database and incorporating surveyed revision available at this date.


The representation of a road, track or path is no evidence of a right of way.
The representation of features as lines is no evidence of a property boundary.

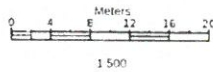

Bron Gwynedd, Bethel, Caernarfon
LL55 1UN

Supplied by: **Stanfords 15 Jan 2016**
Licence: © Crown copyright and database
rights. 2016 OS 100035409
Stanfords Order Reference: OI947640
Centre coordinates: 252,287 365,263

TIR GER CAPEL BETHEL
CYMLLUN LLŴOLIAD

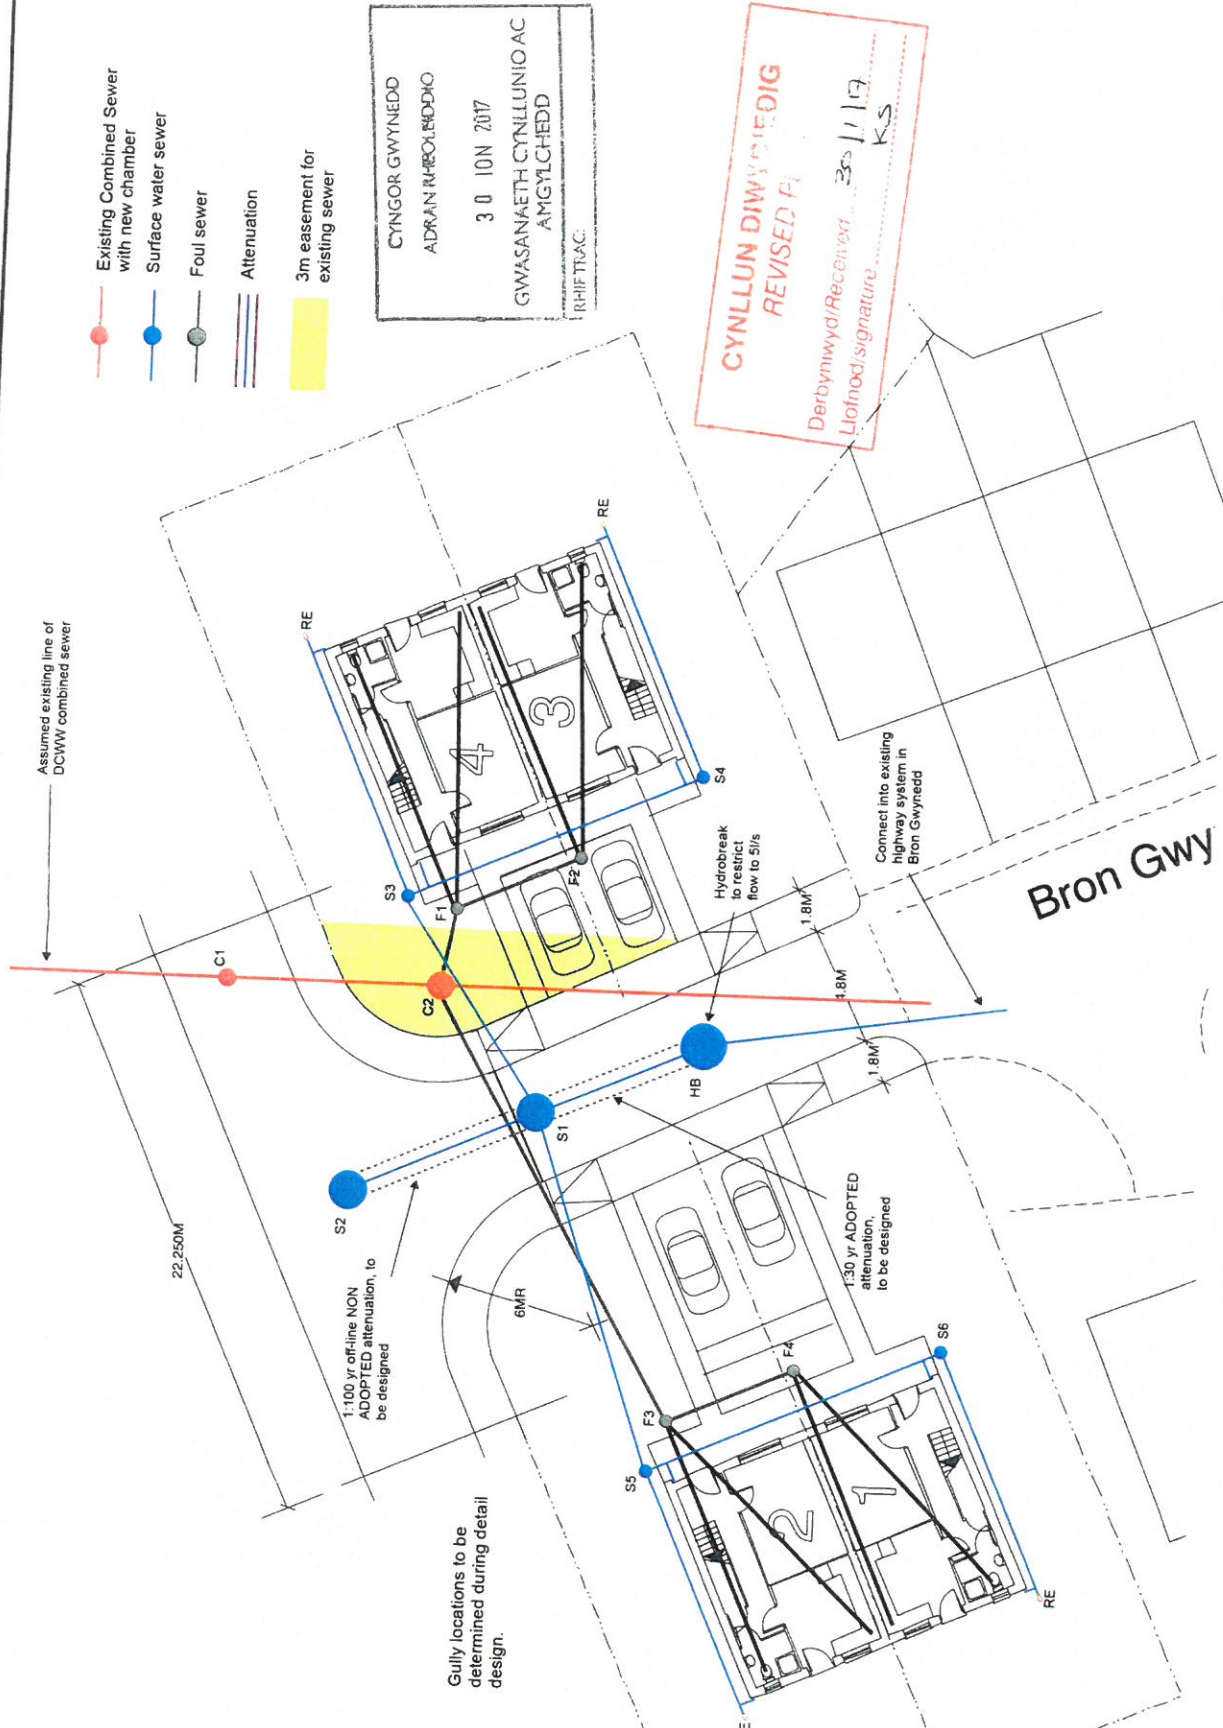

- Existing Combined Sewer with new chamber
- Surface water sewer
- Foul sewer
- Attenuation
- 3m easement for existing sewer

CYNGOR GWYNEDD
 ADWRAN I'RHEOLIEDDIO
 3 0 10N 2017
 GWASANAETH CYNLLUNIO AC
 AMGYLCHEDD
 RHIF TRAC:


CYNLLUN DIWYBIEDIG
 REVISED PLAN
 Derbymwyd/Received 30/11/17
 Llofnod/signature KS





The Drawing is Copyright ©

TITLE	PROJECT		DATE	SCALE	NOT TO SCALE
	Bron Gwynedd, Bethel				
Drainage Scheme	Job No.	16261	CHECKED	PASSED	
	ACAD Ref.		DRAWN	JJA	
PROJECT			DWG No.	REV	




Bron Gwynedd,
Bethel





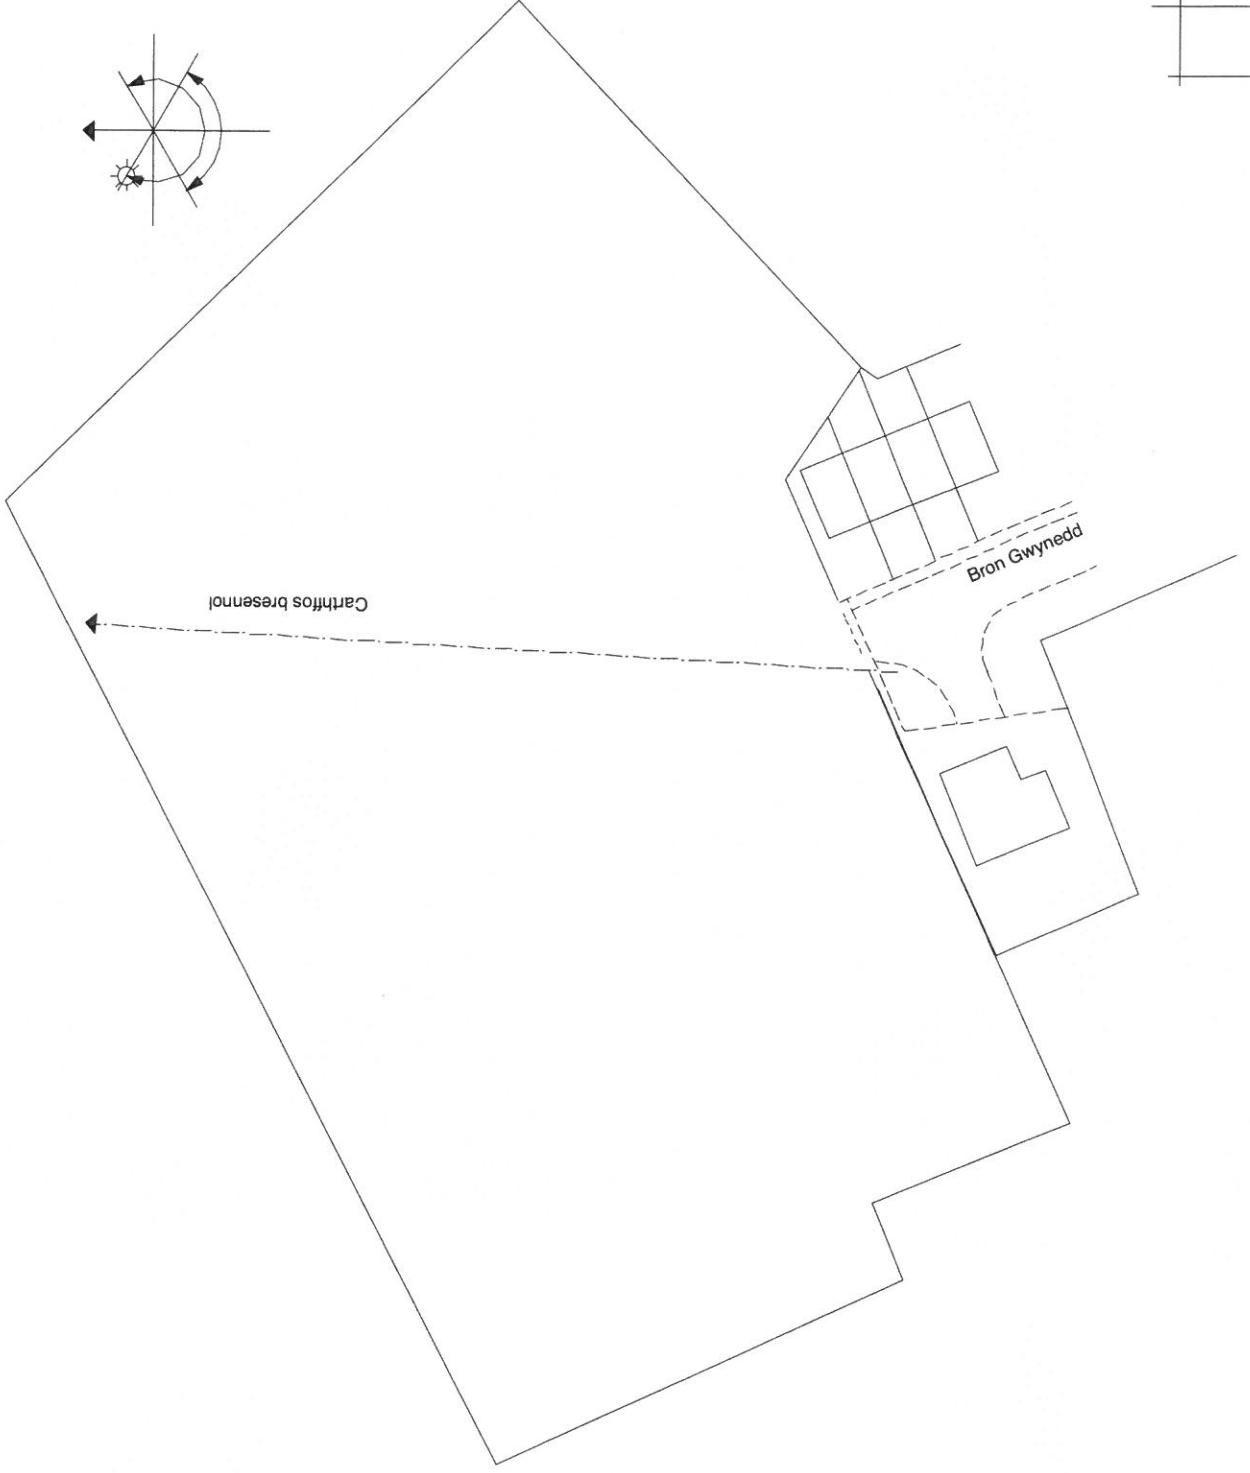


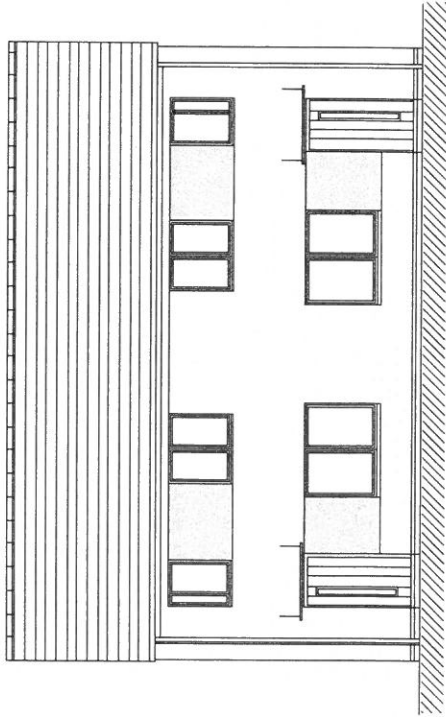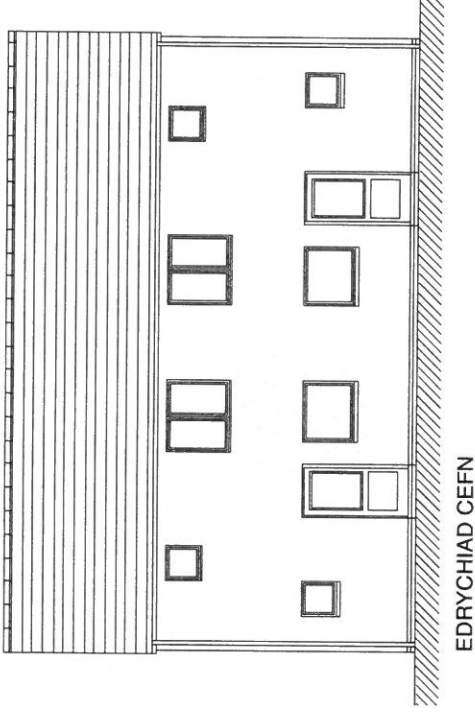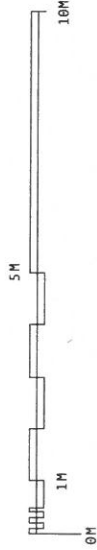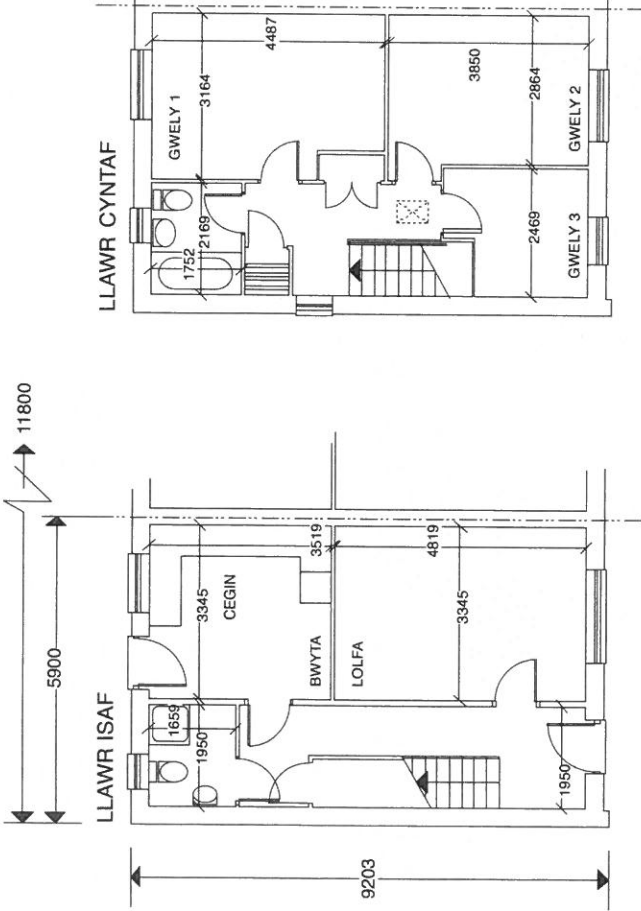

DEFNYDDIAU ADEILADU
 WALIAU Rendr/chwip gyda phaneli lliw i'r edrychiad blaen
 TO Liechi naturiol gyda teils crib lliw du
 DRYSAU Composite
 FENESTRI uPVC llwyd
 GWTERI ETC uPVC llwyd

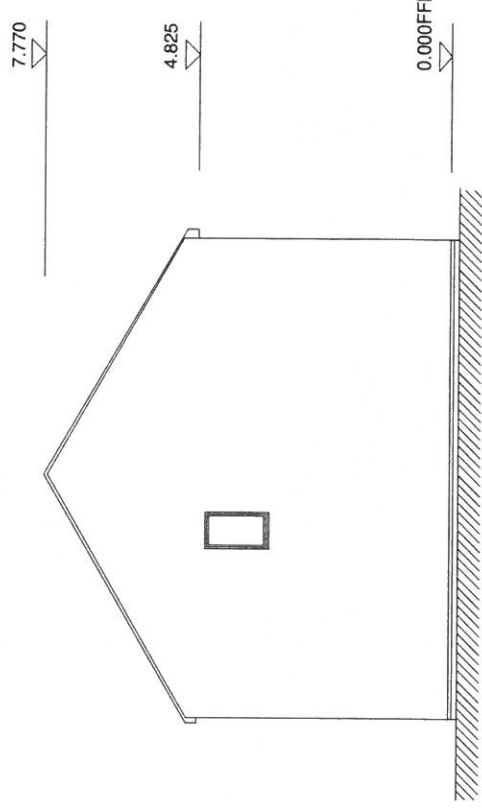

303/C2.3

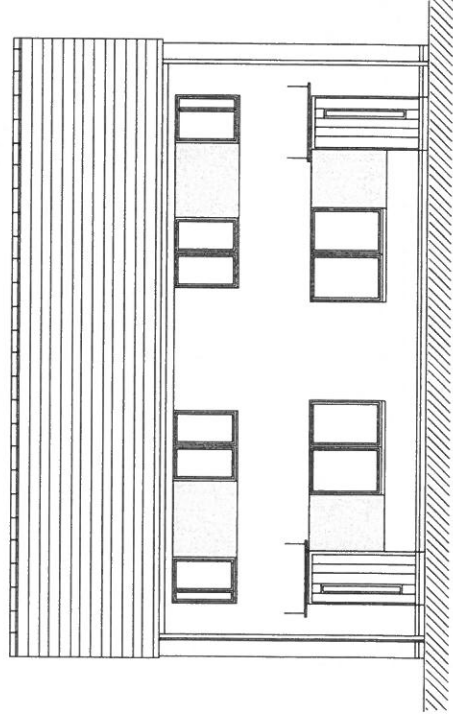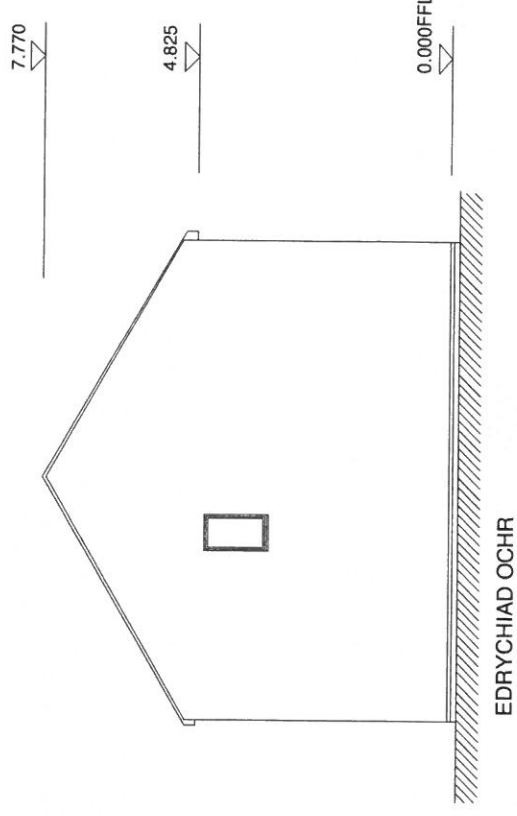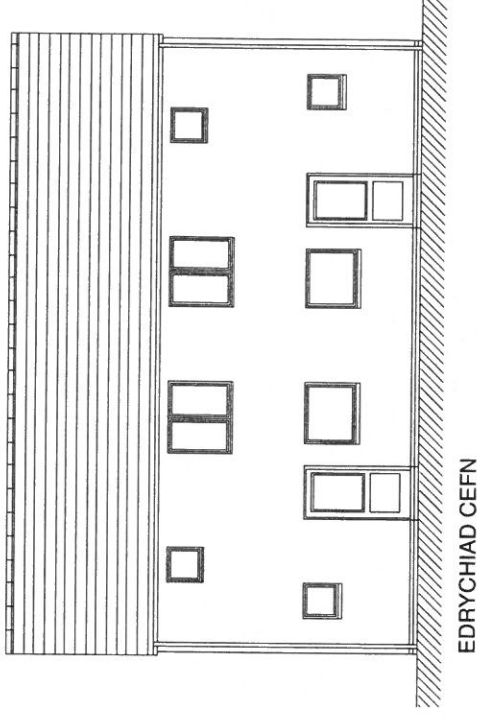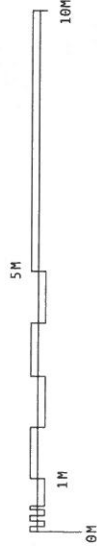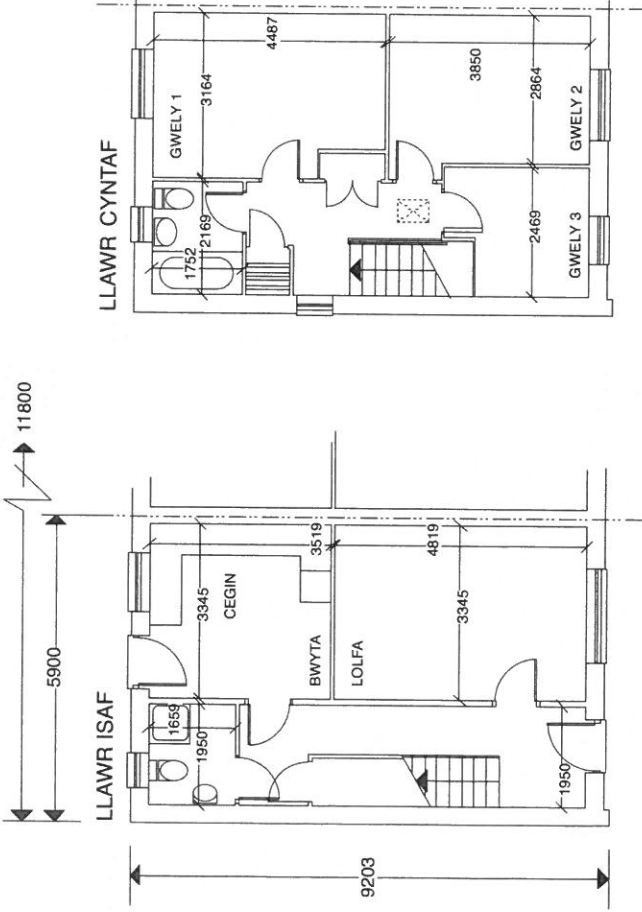

EDRYCHIAD BLAEN
 DEFNYDDIAU ADEILADU
 WALIAU
 TO
 DRYSAU
 FFENESTRI
 GWTERI ETC

Rendr/chwip gyda phaneli lliw i'r edrychiad blaen
 Llechi naturiol gyda teils crib lliw du
 Composite
 uPVC llwyd
 uPVC llwyd

303/07.16
Tir ger Capel Bethel BETHEL Gwynedd
DATBLYGIAD TAI
1:200@A3



CYNLLUN SAFE
09.08.16
A: 11.10.16
B: 20.02.17

CYNGOR GWYNEDD ADRAN RHISOLEDDIO
21 CHW 2017
GWASANAETH CYNLLUNIO AC AMGYLCHEDD
RHIF TRAC:

**CYNLLUN DIWYGIEDIG
REVISED PL.**
Derbynwyd/Received: 21/02/17
Llofnod/signature: K.S.

303/C2.2b

Maredudd ab Iestyn RIBA Pensaer | Architect
abiestyn@btinternet.com | 02920 318855 | 07850 092883

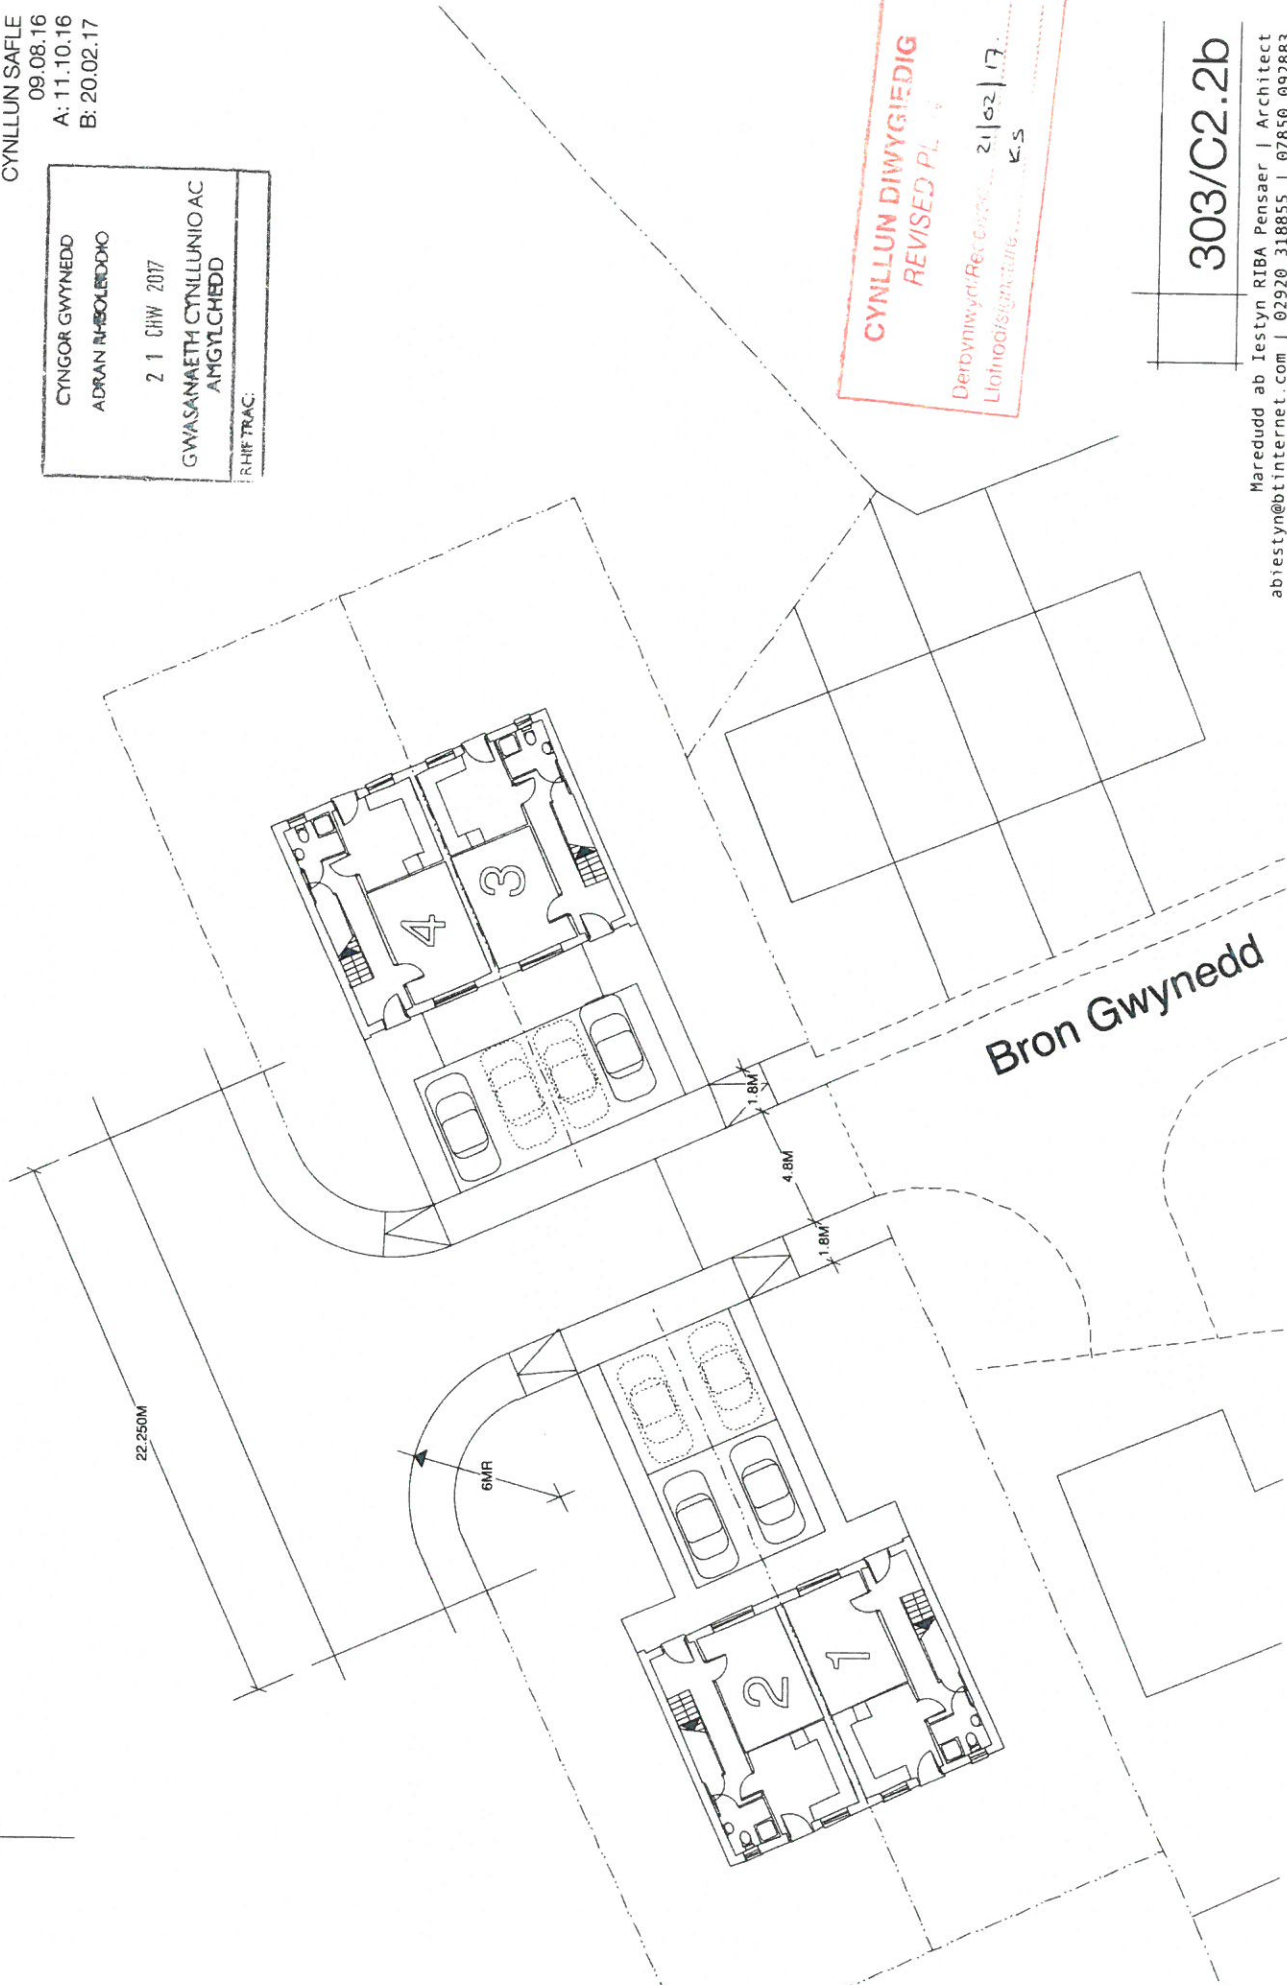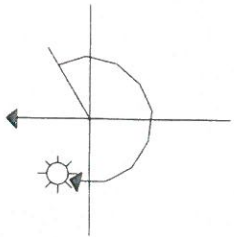

Bron Gwynedd