


Rhif y Cais / Application Number : C17/0016/33/LL

Cynllun lleoliad ar gyfer adnabod y safle yn unig. Dim i raddfa.
Location Plan for identification purposes only. Not to scale.

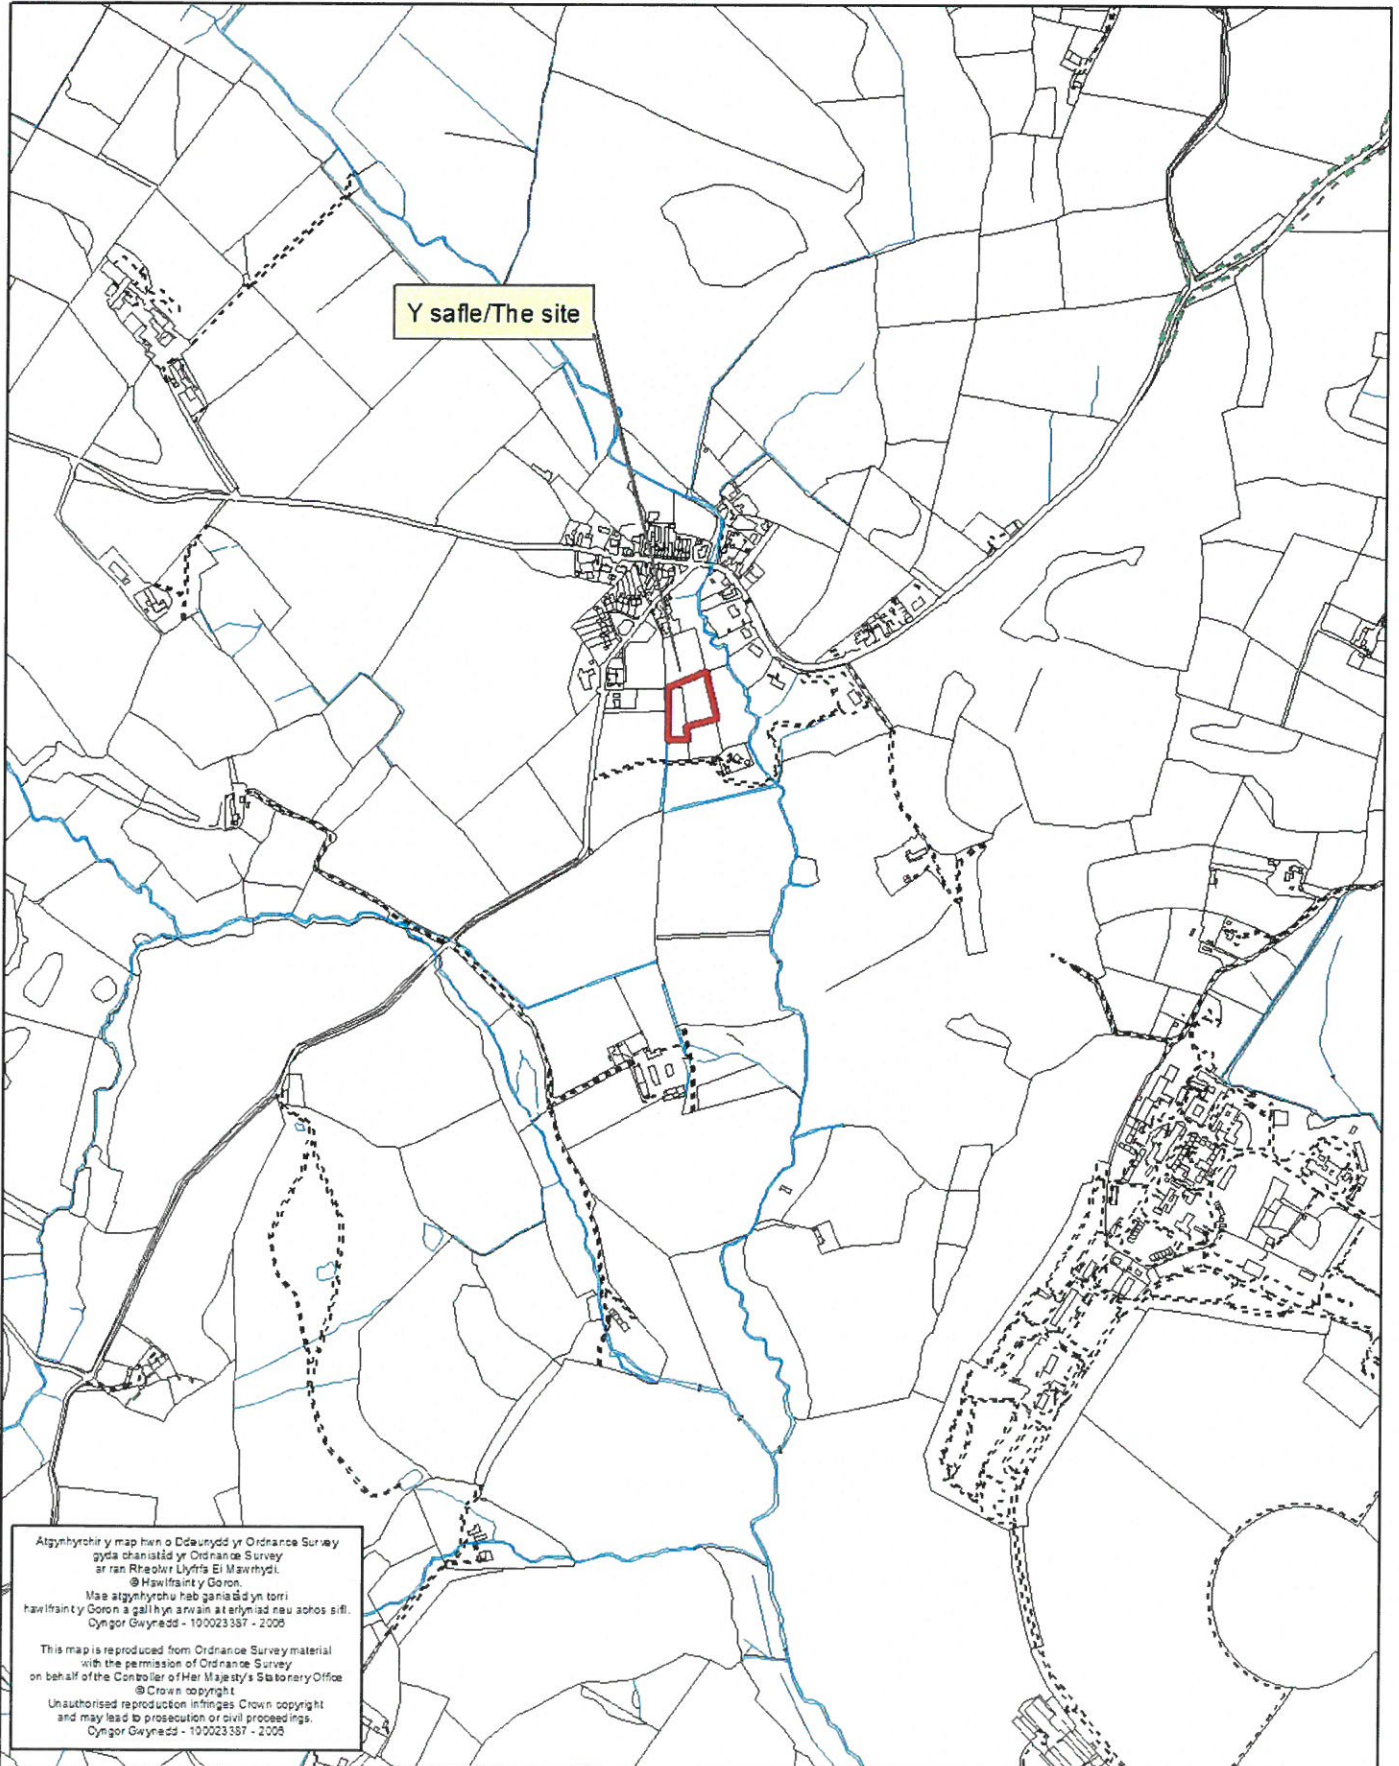

PROPOSED 10 PITCH TOURING CARAVAN SITE

TY CYNAN, RHYDYCLAFDY, PWLLHELI, GWYNEDD, LL53 7YL

LOCATION PLAN DRAWING— TC/LP/001




PROPOSED 10 PITCH TOURING CARAVAN SITE

TY CYNAN, RHYDYCLAFDY, PWLLHELI, GWYNEDD, LL53 7YL

EXISTING SITE LAYOUT DRAWING— TC/ESL/002 (1:100 @ A3)




DRAWING KEY

-  EXISTING HORNBEAM TREES
-  EXISTING TREES
-  EXISTING 'CLAWDD' (UNPLANTED)
-  EXISTING PLANTED HEDGE 'CLAWDD'
PLANTING MIX - (HAWTHORN/HAZEL/WILD HONEYSUCKLE/WILD ROSE)
-  EXISTING HARDSTANDING TRACK TO FIELDS


PROPOSED 10 PITCH TOURING CARAVAN SITE

TY CYNAN, RHYDYCLAFDY, PWLLHELI, GWYNEDD, LL53 7YL

PROPOSED SITE LAYOUT DRAWING— TC/PSL/003 (1:100 @ A3)

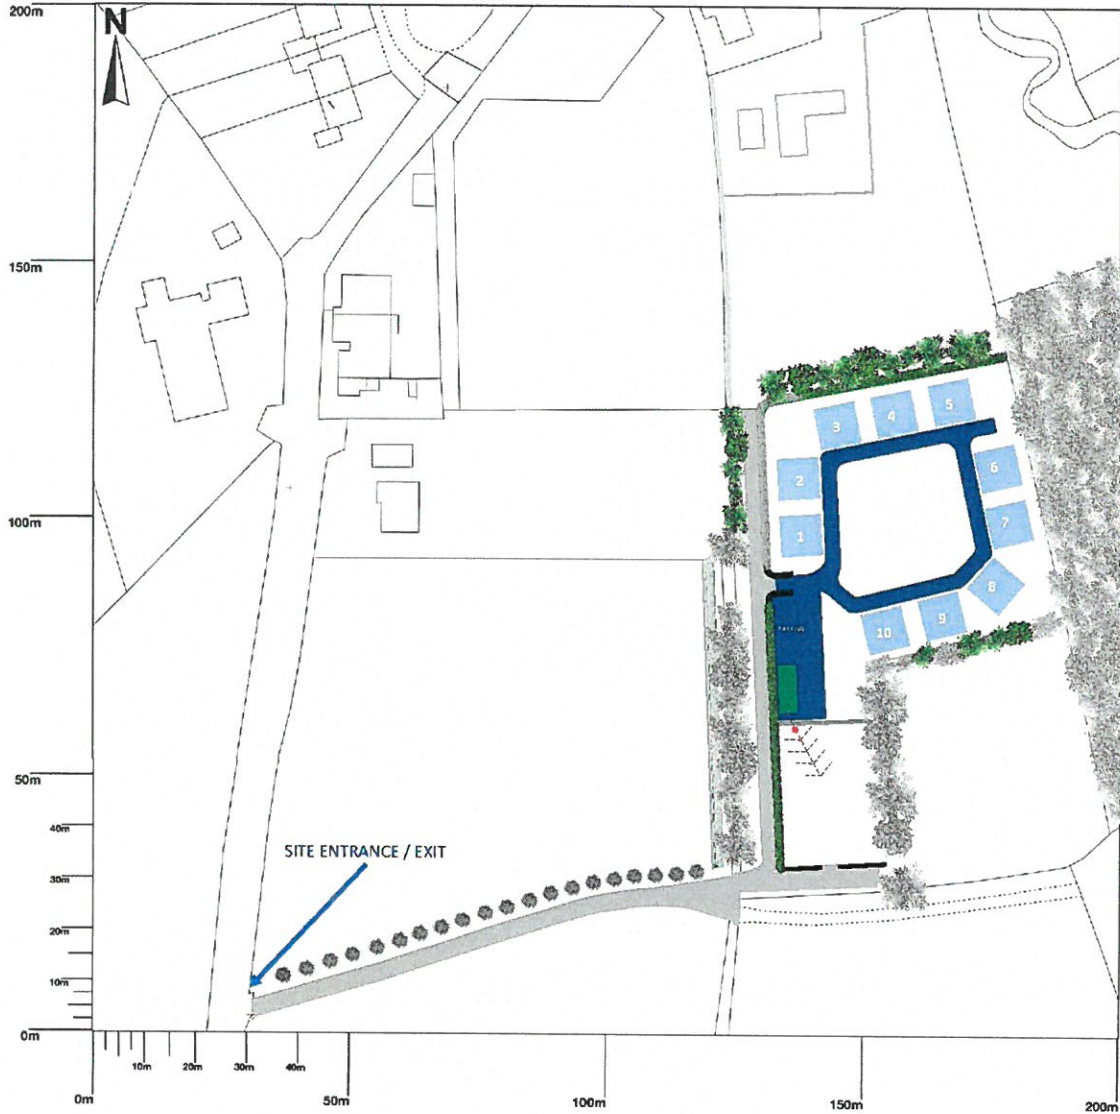

PITCH DETAIL

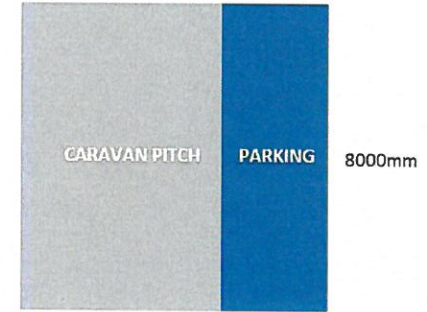

5000mm 3000mm 8000mm

Pitches to be spaced 4 meters to exceed minimum 6 meter distance between neighbouring caravans.

DRAWING KEY

-  EXISTING HORNBEAM TREES
-  EXISTING TREES
-  PROPOSED TREE PLANTING (WINTER 2016/17)
PLANTING MIX - (WILLOW/BIRCH/OAK)
-  EXISTING 'CLAWDD' (UNPLANTED)
-  PROPOSED 'CLAWDD' (UNPLANTED)
-  EXISTING PLANTED HEDGE 'CLAWDD'
-  PROPOSED HEDGE PLANTING 'CLAWDD' (WINTER 2016/17)
PLANTING MIX - (HAWTHORN/HAZEL/WILD HONEYSUCKLE/WILD ROSE)
-  EXISTING HARDSTANDING TRACK TO FIELDS
-  PROPOSED HARDSTANDING TRACK TO SERVICE PITCHES
-  8M X 8M HARDSTANDING PITCHES
-  PROPOSED TOILET & SHOWER BLOCK


PROPOSED 10 PITCH TOURING CARAVAN SITE

TY CYNAN, RHYDYCLAFDY, PWLLHELI, GWYNEDD, LL53 7YL


TOILET BLOCK DRAWING— TC/TB/001 (1:20 @ A3)



FLOORPLAN

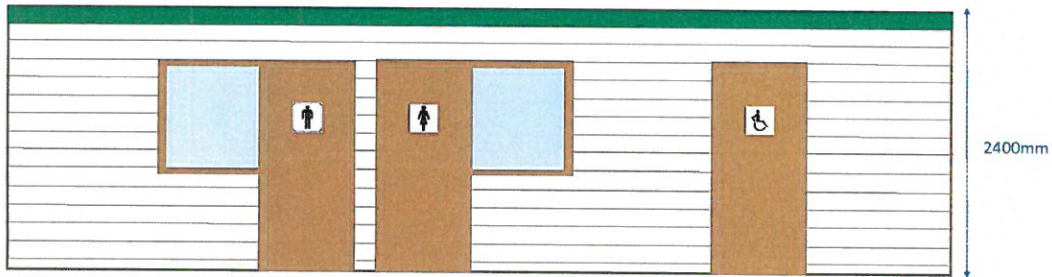

EAST ELEVATION

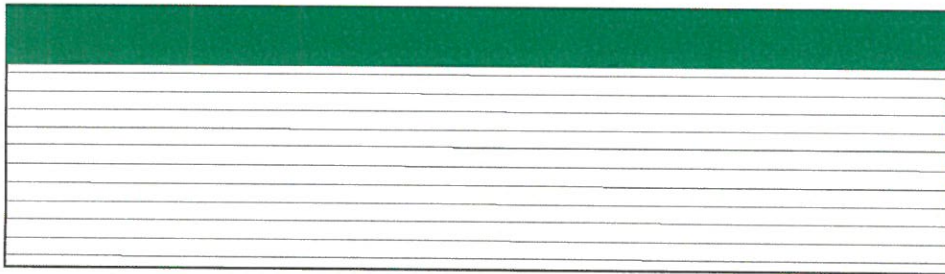

WEST ELEVATION


SPECIFICATION

WALL CLADDING - WELSH LARCH HORIZONTAL CLADDING


ROOF CLADDING—JUNIPER GREEN PROFILE CLADDING

WINDOWS - TIMBER DOUBLE GLAZED WINDOWS

DOORS - TIMBER DOORS

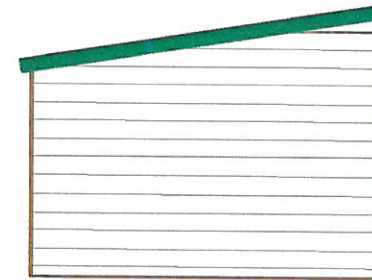

SOUTH ELEVATION

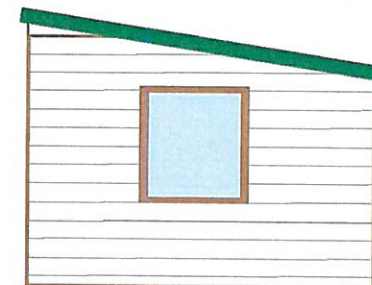

NORTH ELEVATION