


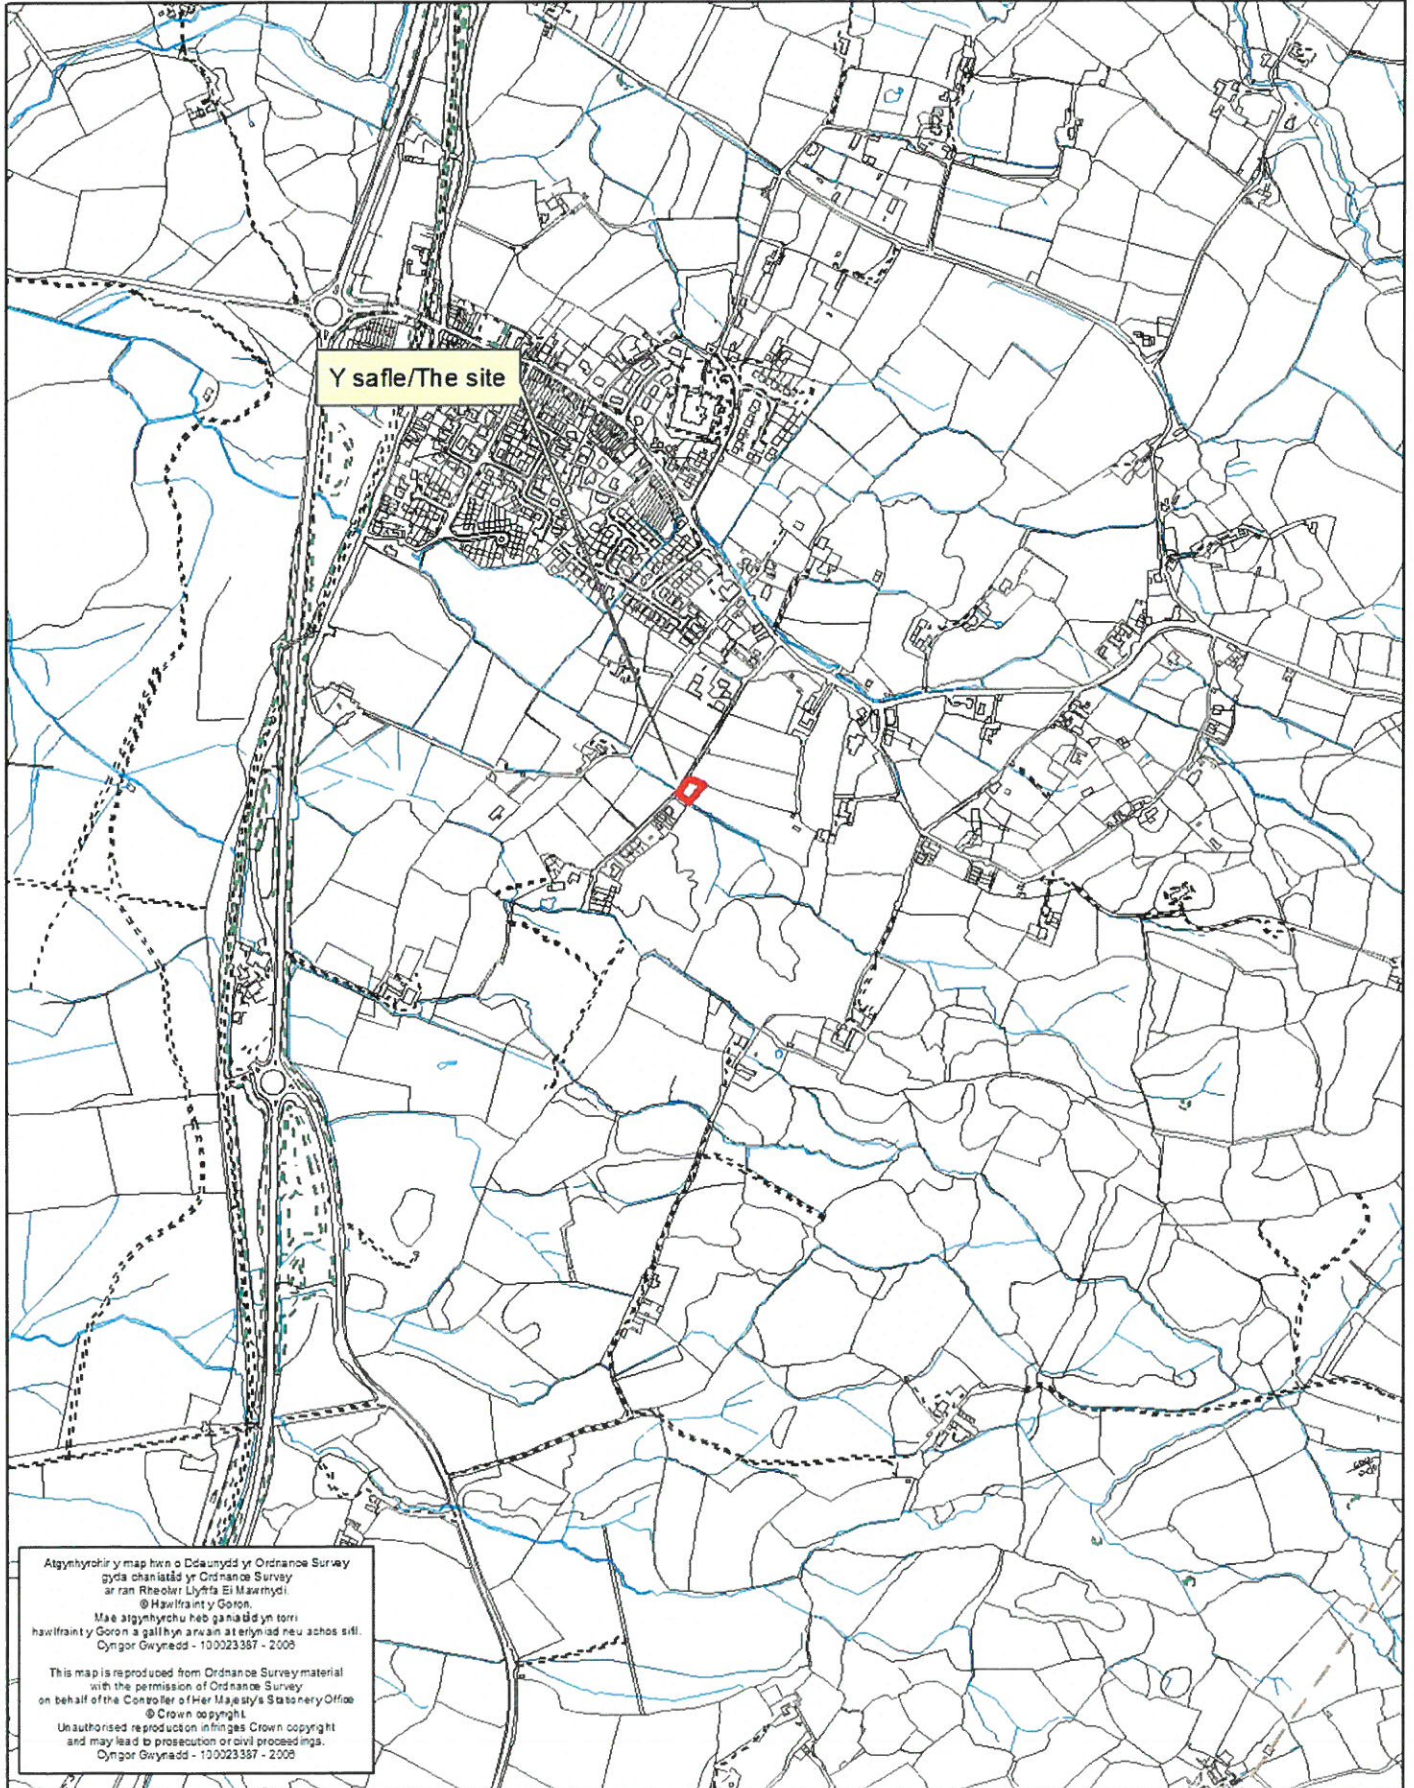


Rhif y Cais / Application Number : C17/0356/17/LL

Cynllun lleoliad ar gyfer adnabod y safle yn unig. Dim i raddfa.
Location Plan for identification purposes only. Not to scale.



CYNGOR GWYNEDD
 ADRAN RHEOLEDDIO
 - 8 MAI 2017
 GWASANAETH CYNLLUNIO AC
 AMGYLCHEDD
 RHIF TRAC:

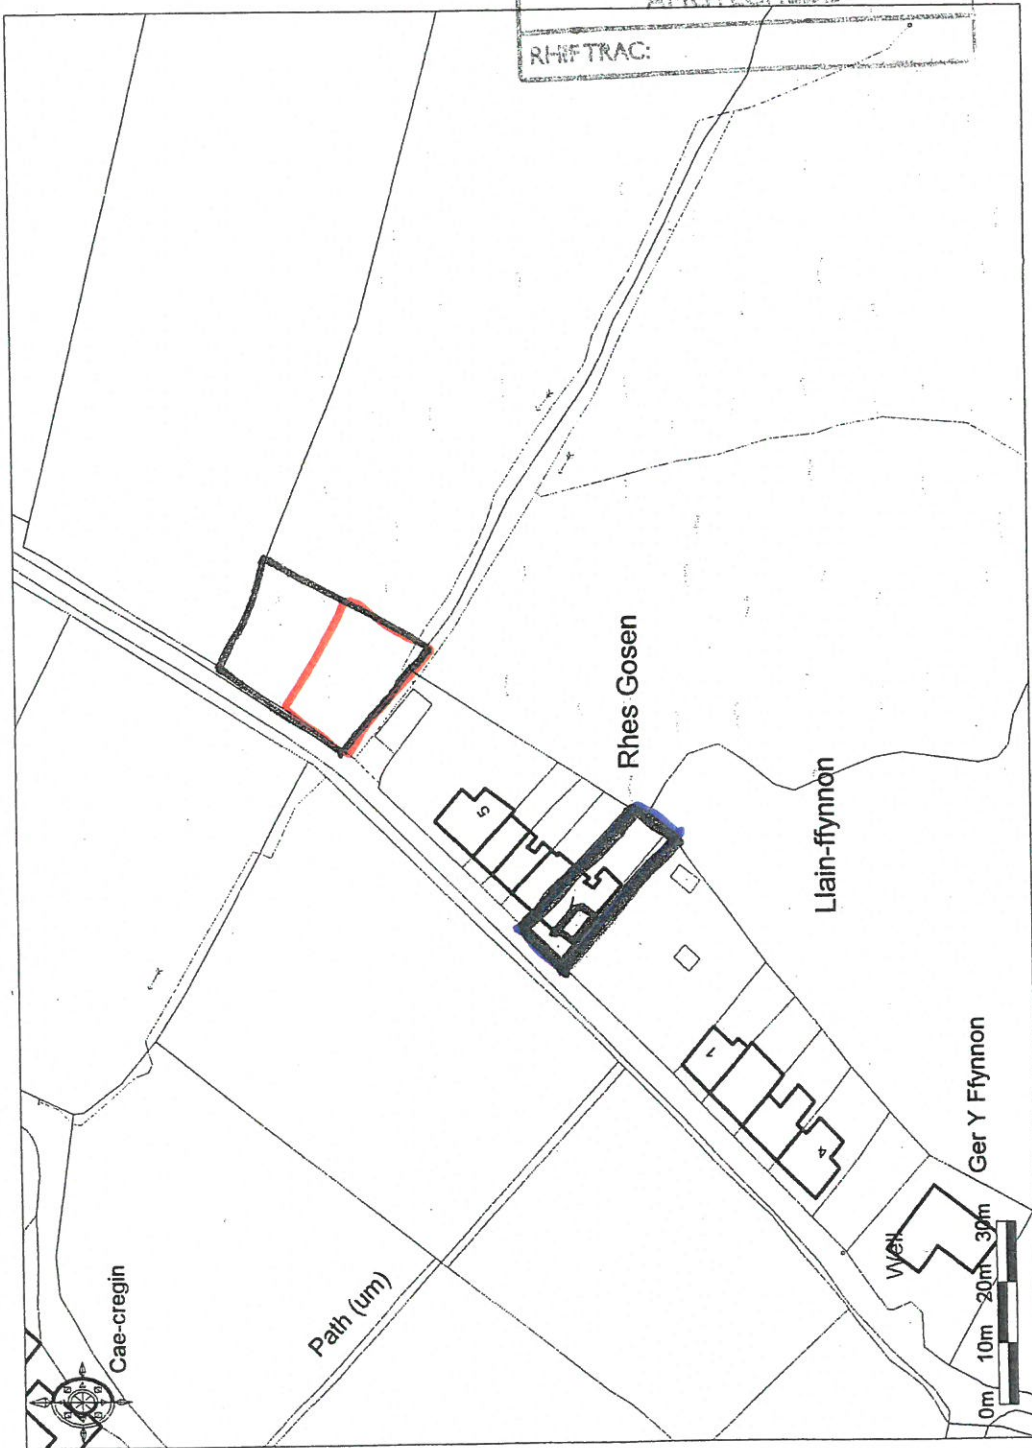

Ordinance Survey © Crown Copyright 2012. All rights reserved. Licence number 10072049. Plotted Scale - 1:1250



**CYNLLUN IAWMUR
 REVISED PLAN**


Derbyniwyd/Received 8/5/17
 Llofnod/signature CM







CYNGOR GWYNEDD
ADRAN MUELEDDIO
10 EBR 2017
GWASANAETH SITING/PLANNING
AMGYLCHRED
RHEITRAC



LAND BY S RHEI GOSW, GROSLOW, CAERDARLON, GWYNEDD, LL54 7TR
SCALE: 1/100 AS EXISTING
SITE PLAN

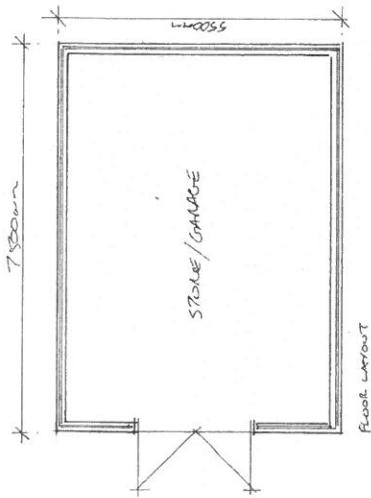

CYNGOR GWYNEDD
 ADRIAN RHYSOEDDIO
 10 EBR 2017
 GWASANAETH CYLLUNING OAC
 AMGYLCHREDID
 NFF/17342

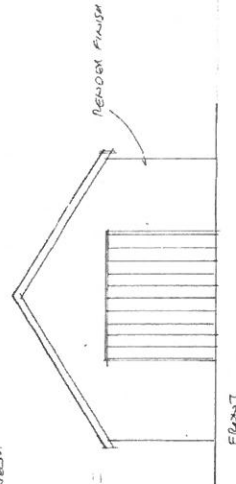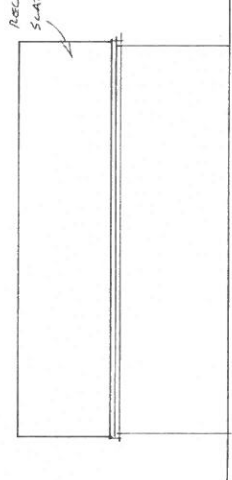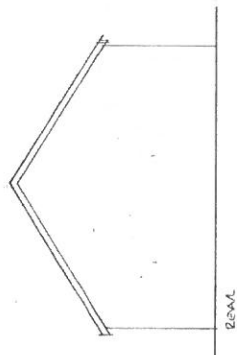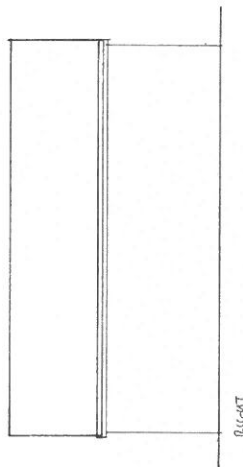

LAND BY S RHYS GOSEN,
 GROESLON, CAERNAFLON,
 GUSTNWOOD, LL54 7TR.
 SCALE: 1/100 AS PROPOSED
 FLOOR PLAN & ELEVATIONS

CYBORG, C.W. SELL
 ADJAN RESUME NO. 10
 - 8 MAI 2017
 CHASASAN...
 IMPROVED...
 HISTORIC

8/1/17
 GTR

NO. 5

CHANGE

LAND BY 5 RMES GOSEU,
 GROESLOW, CAERWARTHEN,
 GASTNWOOD, LL54 7TR.
 SCALE: 1/100 AS PROPOSED

SITE PLAN
 Box A - Planning Amendment 3/5/17

