



Paidwch a chymryd mesurtauau graddfa oddi ar y dyluniad hwn
 Os yn amau - gofynnwch
 Do not scale from this drawing
 If in doubt - ask

Mae'r dyluniad hwn yn hawlfraint Penseiri Russell-Hughes ac ni
 chaniateir ei gopïo neu ei atgynhyrchu heb ganiatad
 This drawing is the copyright of Russell-Hughes architects and
 must not be copied or reproduced without permission

Cynllun - Job
**TIR GYFERBYN A STAD RHOSLAN,
 BETHEL, CAERNARFON**
 Dyluniad - Drawing
CYNLLUN LLEOLIAD

Rhif Dyluniad - Drawing No.
1586:17:1
 Graddfa - Scale
1:1250 A3
 Dyddiad - Date
August 2017


russell-hughes cyf
 penseiri/architects

56 Bridge Street,
 Llangefni,
 Ynys Mon
 LL77 7HH

Tel: 01248 722333
 Fax: 01248 750600

E-mail: info@russellhughes.co.uk



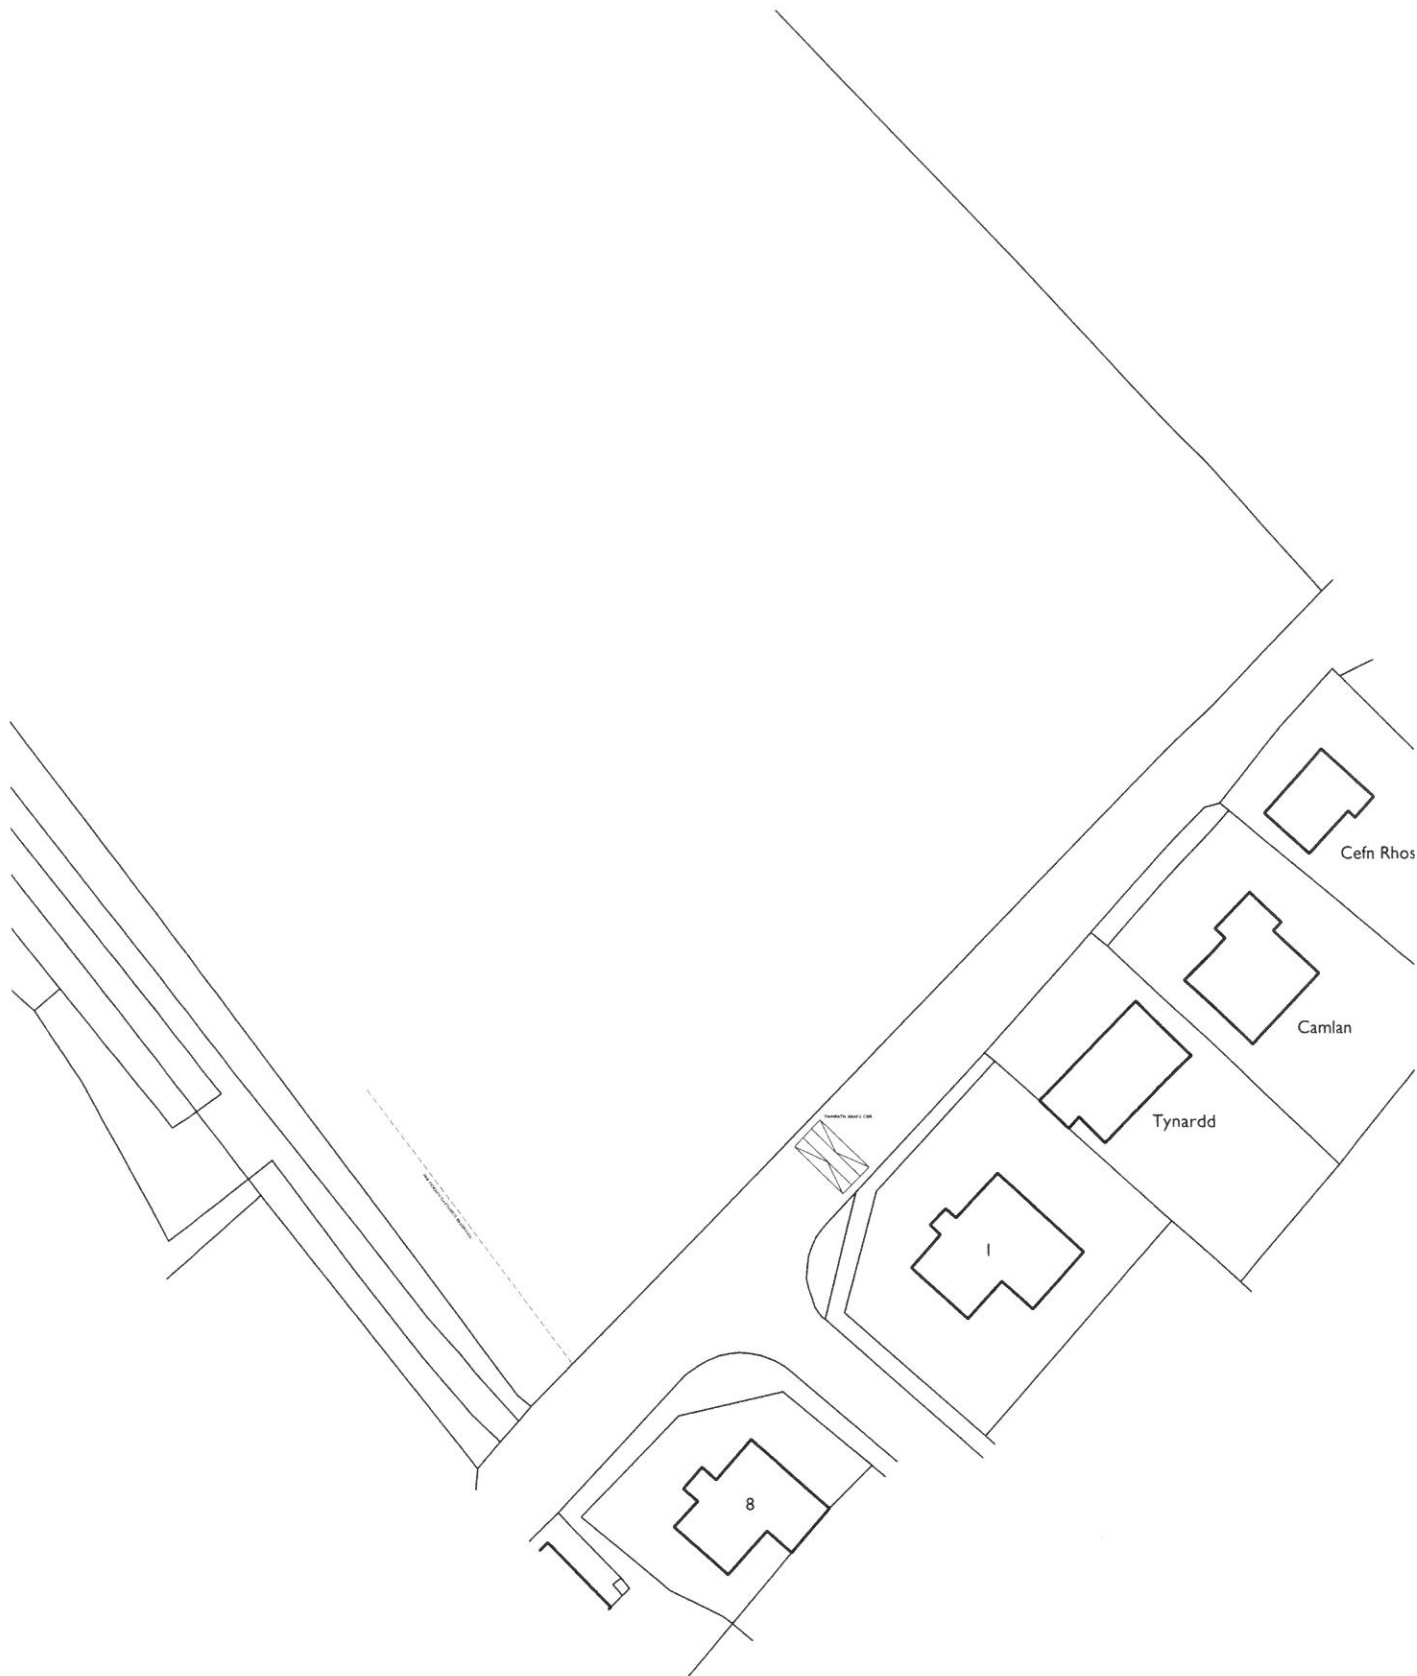

Peidiwch a chymryd mesuriadau graddfa oddi ar y dyluniad hwn
 Os yn amau - gofynnwch
 Do not scale from this drawing
 If in doubt - ask

Mae'r dyluniad hwn yn lawfrains Penseiri Russell-Hughes ac ni
 chaniateir ei gopïo neu ei atgynhyrchu heb ganiatâd
 This drawing is the copyright of Russell-Hughes architects and
 must not be copied or reproduced without permission


Cynllun - Job
**TIR GYFERBYN A STAD RHOSLAN,
 BETHEL, CAERNARFON**
 Dyluniad - Drawing
CYNLLUN SAFLE PRESENNOL

Rhif Dyluniad - Drawing No.
2510:17:2
 Graddfa - Scale
1:500 A3
 Dyddiad - Date
Medi 2017

russell-hughes cyf
 penseiri/architects



- PLOT 1 - TY AR WAHAN, 4 YSTAFELL WELY
- PLOT 2 - TY AR WAHAN, 4 YSTAFELL WELY
- PLOT 3 - TY AR WAHAN, 4 YSTAFELL WELY
- PLOT 4 - TY AR WAHAN, 4 YSTAFELL WELY
- PLOT 5 - TY AR WAHAN, 4 YSTAFELL WELY
- PLOT 6 - TY PAR FFORDDIADWY 3 YSTAFELL WELY
- PLOT 7 - TY PAR FFORDDIADWY 3 YSTAFELL WELY

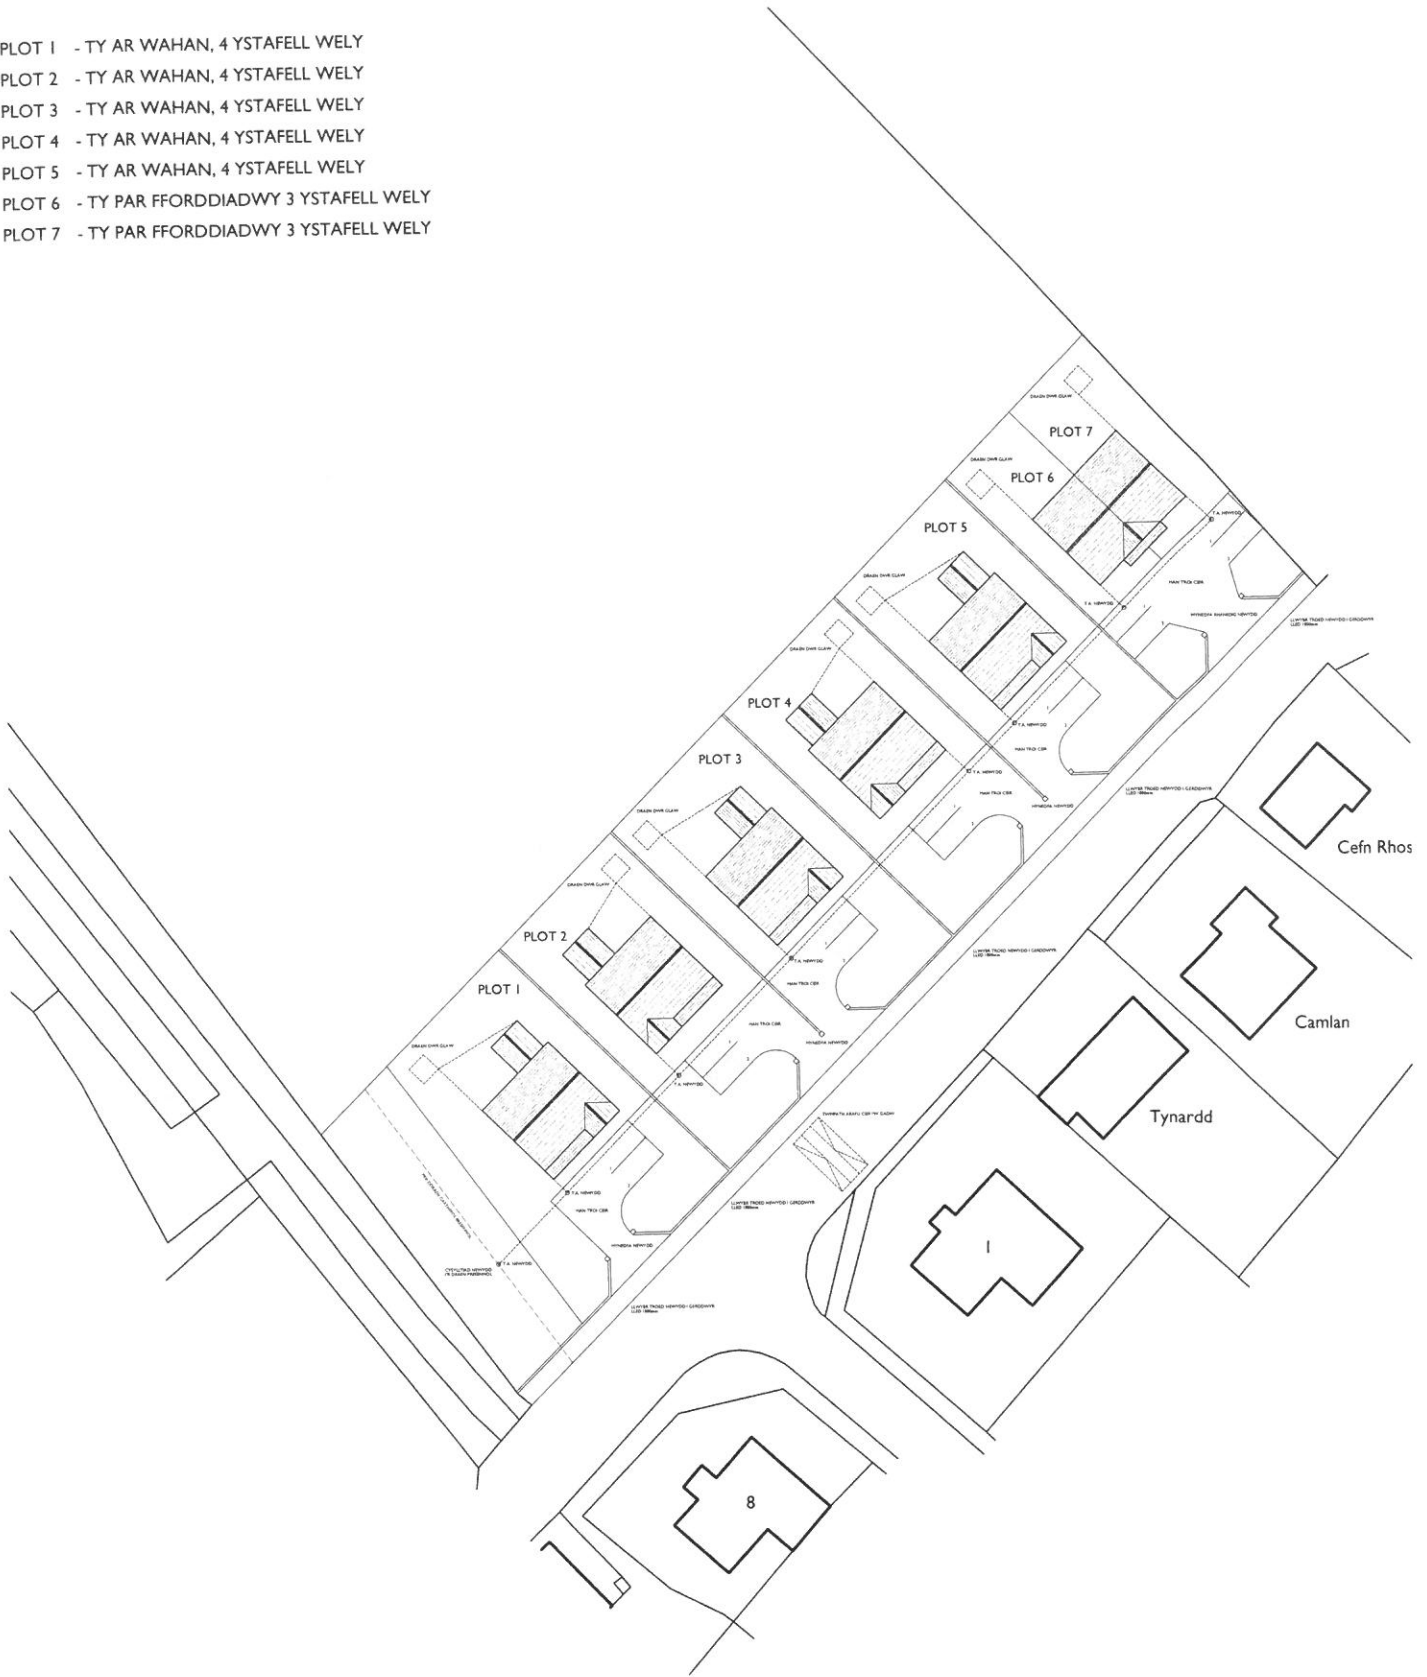

Peidiwch a chymryd mesuriadau graddfâ oddi ar y dyluniad hwn
 Os yn amau - gofynnwch
 Do not scale from this drawing
 If in doubt - ask

Mae'r dyluniad hwn yn hawffraint Penseiri Russell-Hughes ac ni
 chaniateir ei gopïo neu ei atgynhyrchu heb ganiatâd
 This drawing is the copyright of Russell-Hughes architects and
 must not be copied or reproduced without permission

Cynllun - Job
**TIR GYFERBYN A STAD RHOSLAN,
 BETHEL, CAERNARFON**
 Dyluniad - Drawing
CYNLLUN SAFLE ARFAETHEDIG

Rhef Dyluniad - Drawing No.
2510:17:3
 Graddfa - Scale
1:500 A3
 Dyddiad - Date
Medi 2017

russell-hughes cyf
 penseiri/architects

