



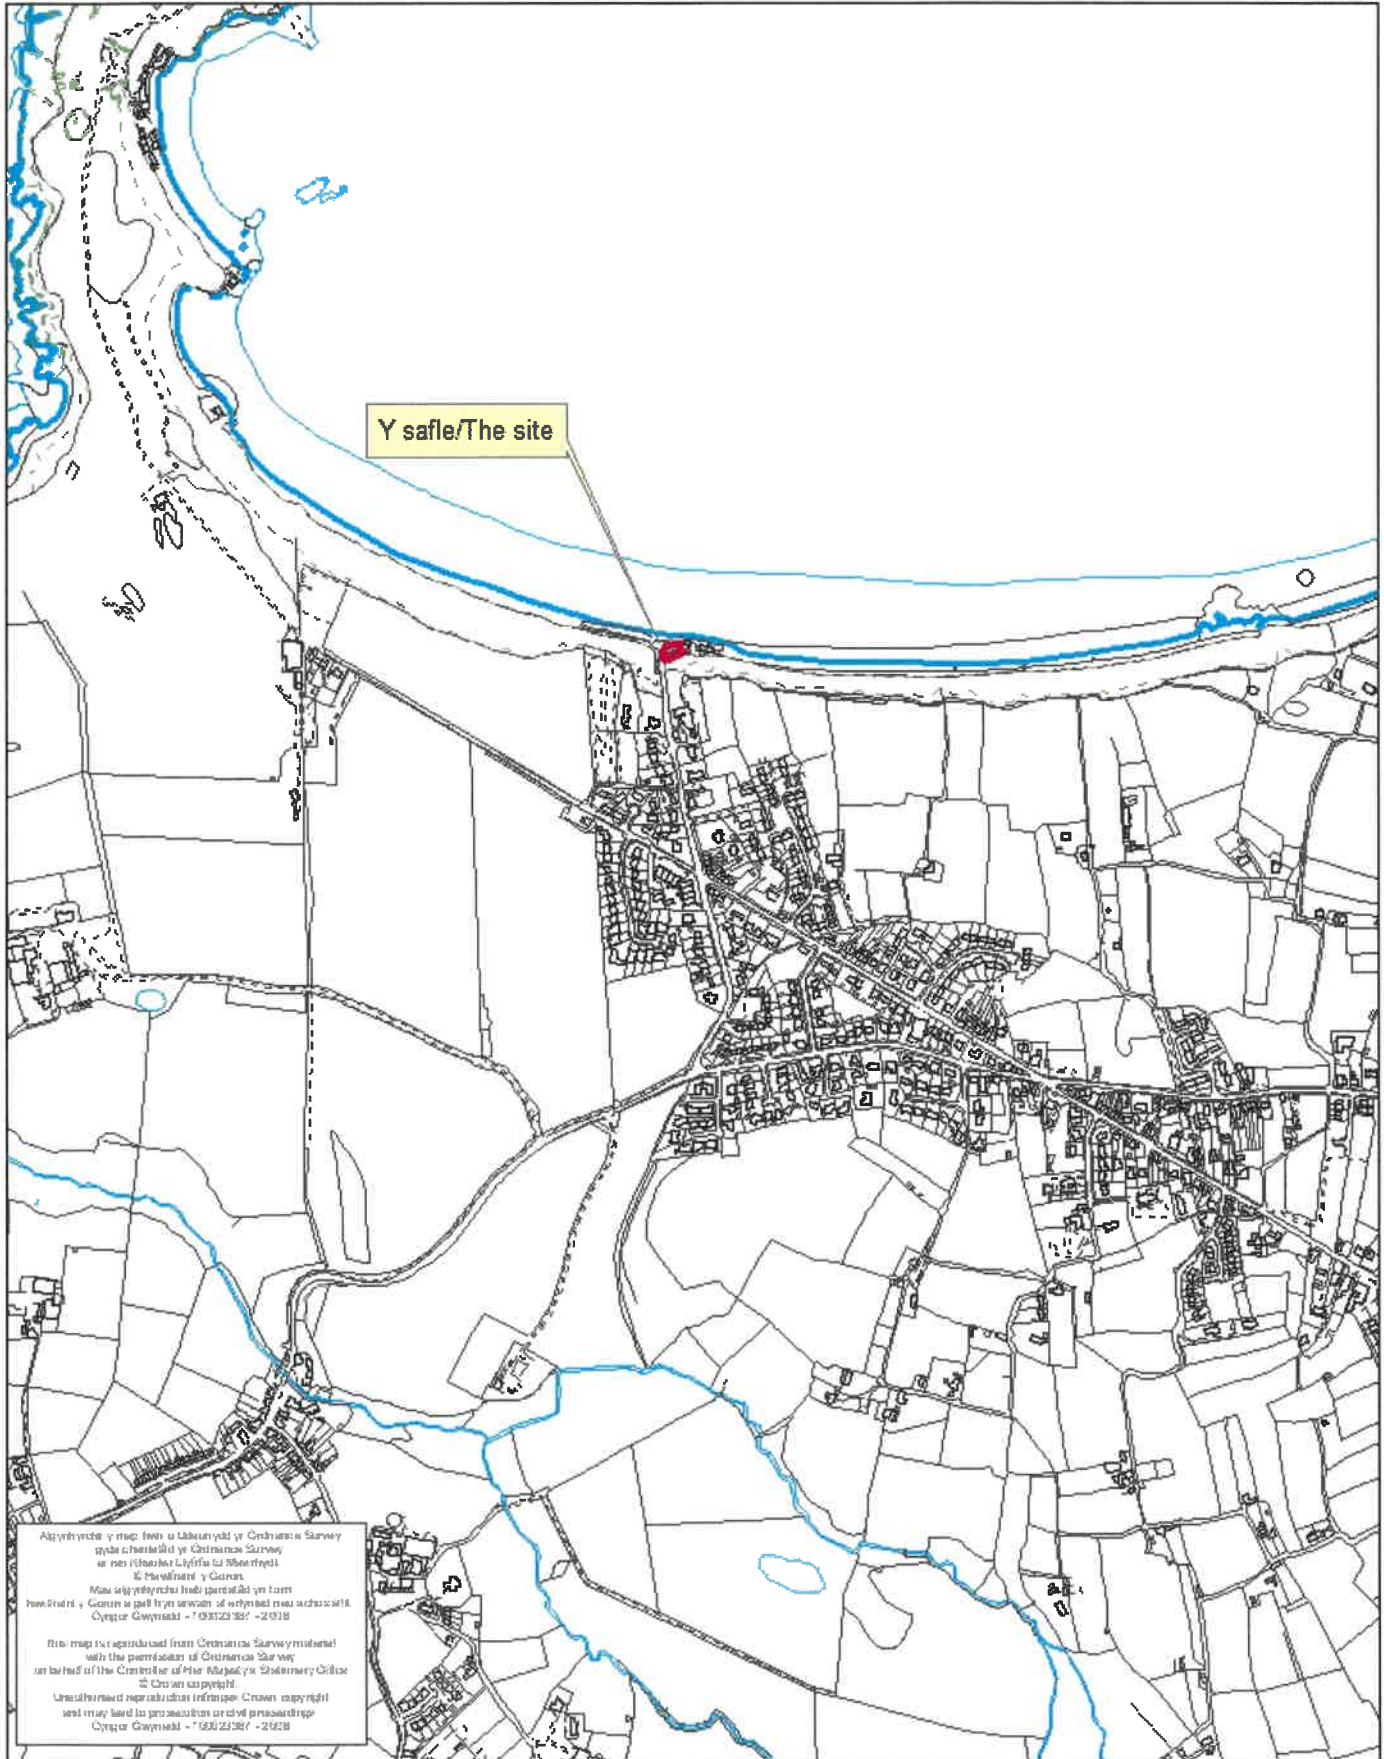

Rhif y Cais / Application Number : C19/0338/42/LL

Cynllun lleoliad ar gyfer adnabod y safle yn unig. Dim i raddfa.
Location Plan for identification purposes only. Not to scale.

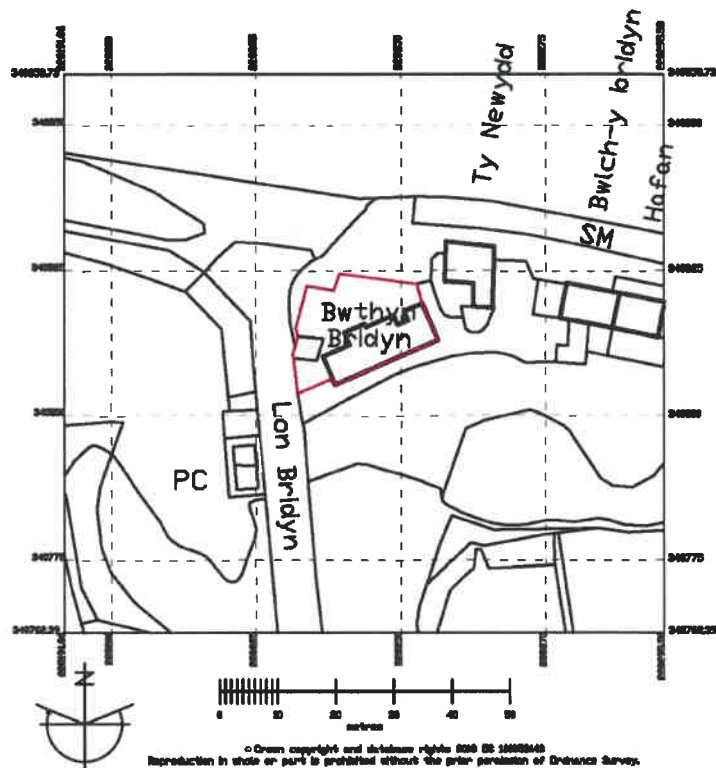



28.08.18

Amendments:

WRAY architects

RIBA Chartered Architect

project - Bwthyn Brudyn

title - Location Plan

drawn - 28th August 2018

number - 18.007.00A


scale - 1:1250

Do not scale off this drawing : Original printed at A4

© Copyright Peter Wray 2008 : Architects@MWray.co.uk


01758 720635

07804 189053

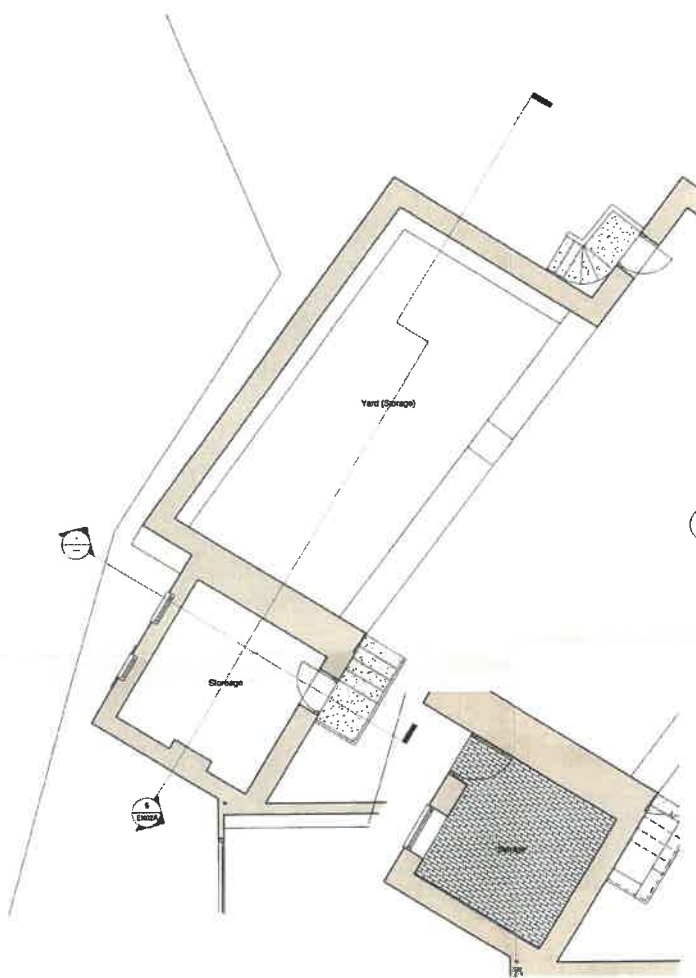


1 Shed First
1:50


2 Shed Ground
1:50

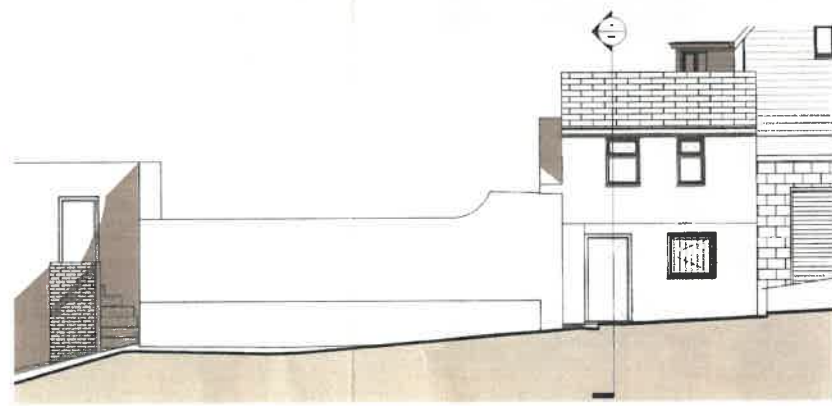

4 Outbuildings West
1:50

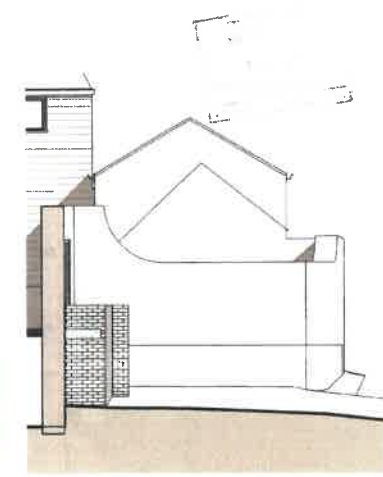

3 Outbuildings North
1:50

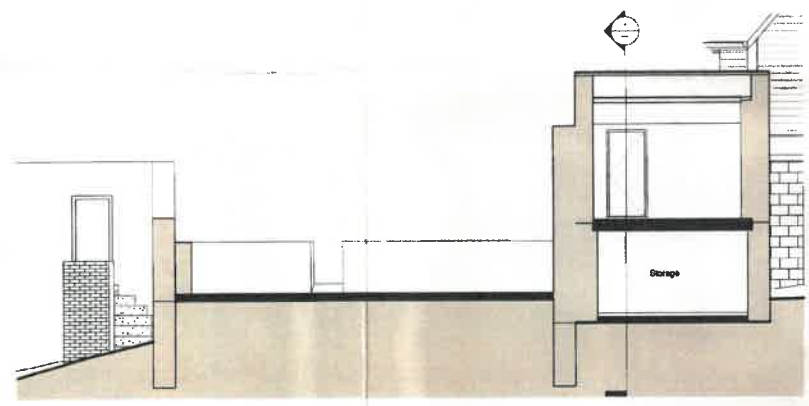

5 Section 7
1:50





Amendments

WRAY architects
RIBA Chartered Architect


Project - Bwthyn Brudyn
Title - Existing Outbuilding
Drawn - 08.08.18 Scale - 1:50
Number - 18.007.EX02A

Do not scale from this drawing : Original printed at A1
© Copyright Peter Wray 2018 : architects@mwrays.co.uk
01758 720635 07804 189053

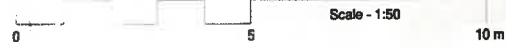

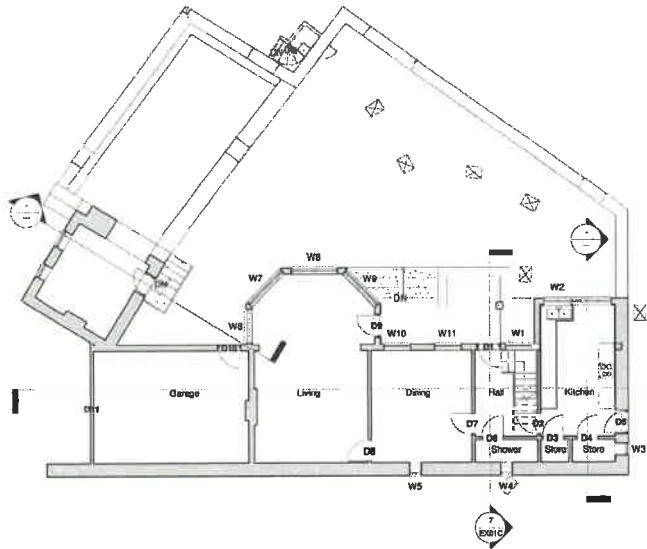

1 Existing Ground Floor
1:100

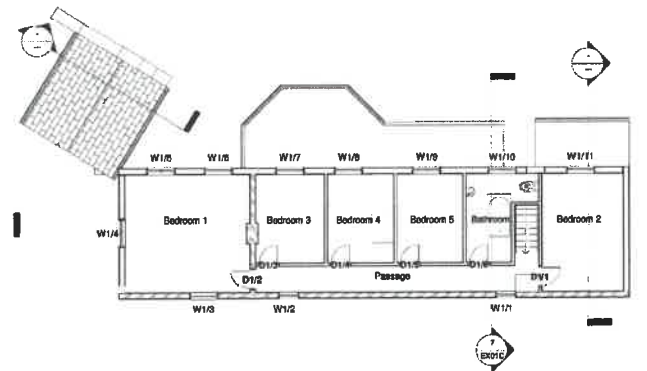


2 Existing First Floor
1:100




3 Existing East
1:100



4 Existing North
1:100

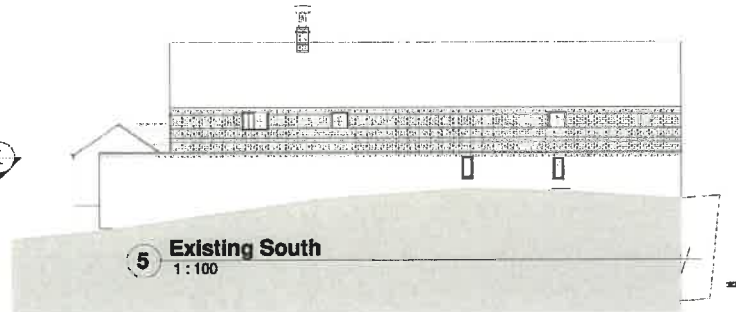

5 Existing South
1:100

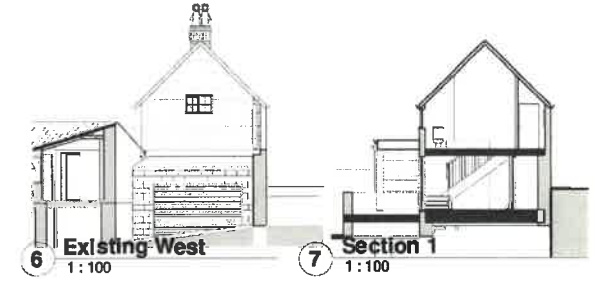

6 Existing West
1:100

7 Section 1
1:100



8 Existing Site
1:200




Amendments		
B	Key added	12.11.18
C	Chimney shown	02.04.19

WRAY architects
RIBA Chartered Architect

Project - Bwthyn Brudyn
Title - Existing Plan Section and Elevations
Drawn - 08.09.18 Scale - As indicated
Number - 18.007.EX01C

Do not scale from this drawing : Original printed at A1
© Copyright Peter Wray 2018 : architects@mwray.co.uk
01753 720835 07804 189053

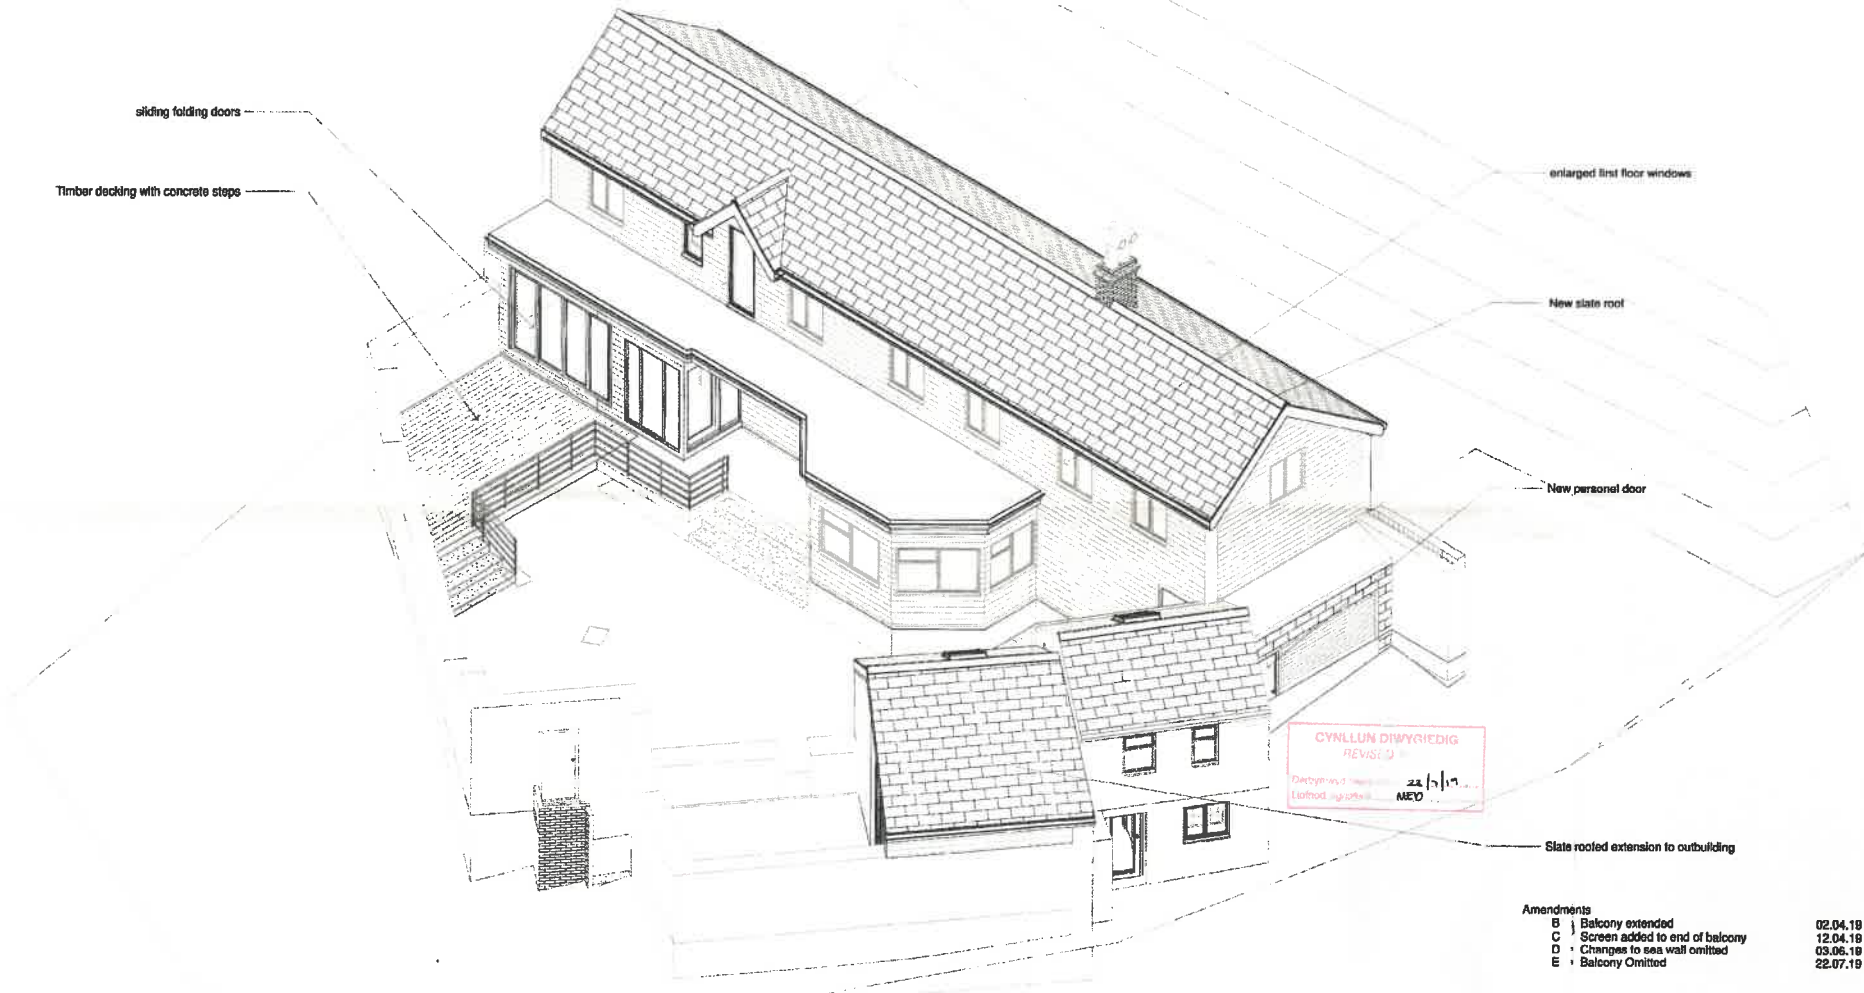

sliding folding doors

Timber decking with concrete steps

enlarged first floor windows

New slate roof

New personal door

CYNLLUN DIWYRIEDIG
REVISED
22/01/19
MEYO

Slate roofed extension to outbuilding

Amendments


B	Balcony extended	02.04.19
C	Screen added to end of balcony	12.04.19
D	Changes to sea wall omitted	03.06.19
E	Balcony Omitted	22.07.19

WRAY architects
RIBA Chartered Architect


Project - Bwthyn Brudyn
Title - Sketch 3D View (not to scale)
Drawn - 08.09.18 Scale -
Number - 18.007.SK21E

Do not scale from this drawing : Original printed at A1
© Copyright Peter Wray 2018 : architects@pwwray.co.uk
01758 720635 07804 189053


1 Proposed 3D

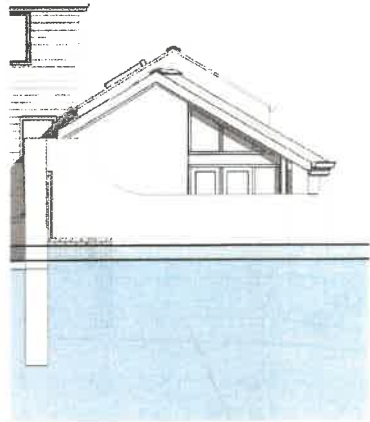

3 Proposed Outbuildings North
1:50

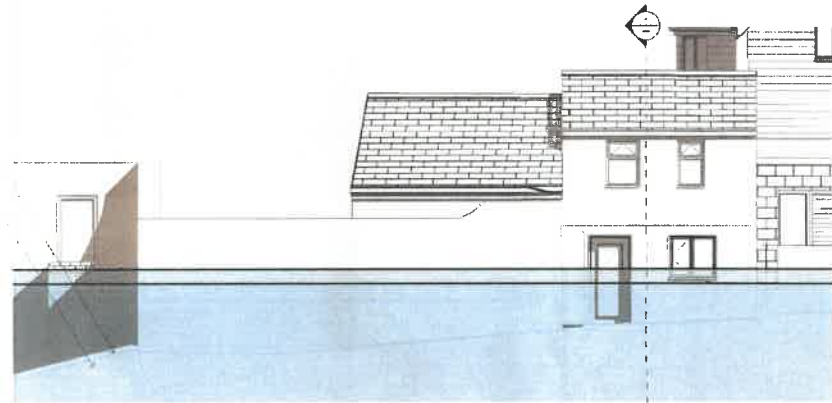


4 Proposed Outbuildings West
1:50

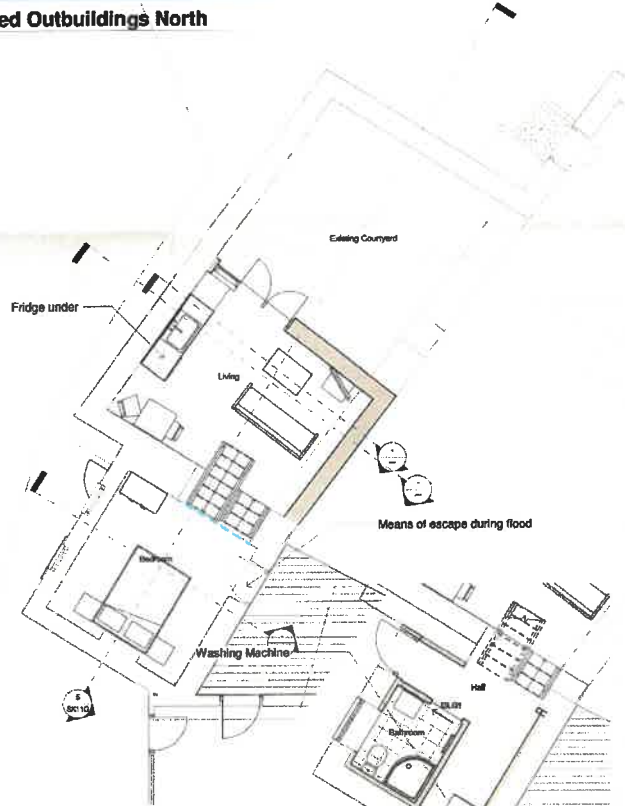

1 Proposed Outbuilding
1:50

2 Proposed Shed Ground
1:50

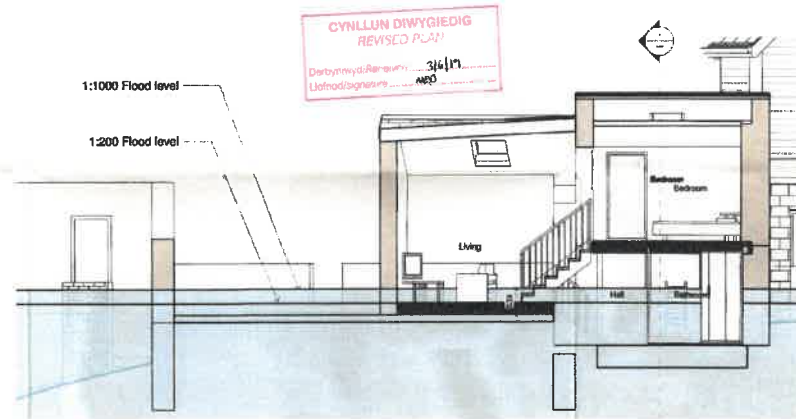

5 Section 7
1:50




Amendments		
B	Flood levels shown	05.03.19
C	cROG LOFT STOREY ADDED	11.03.19
D	Revised following meeting	21.03.19
E	Stairs narrowed	29.03.19
F	Utility added on lower level	02.04.19
G	Changes to sea wall removed	03.05.19

WRAY architects
RIBA Chartered Architect


Project - Bwthyn Brudyn
Title - Outbuilding
Drawn - 08.09.18 Scale - 1:50
Number - 18.007.SK11G

Do not scale from this drawing : Original printed at A1
© Copyright Peter Wray 2018 . architects@wray.co.uk
01758 720835 07604 186053



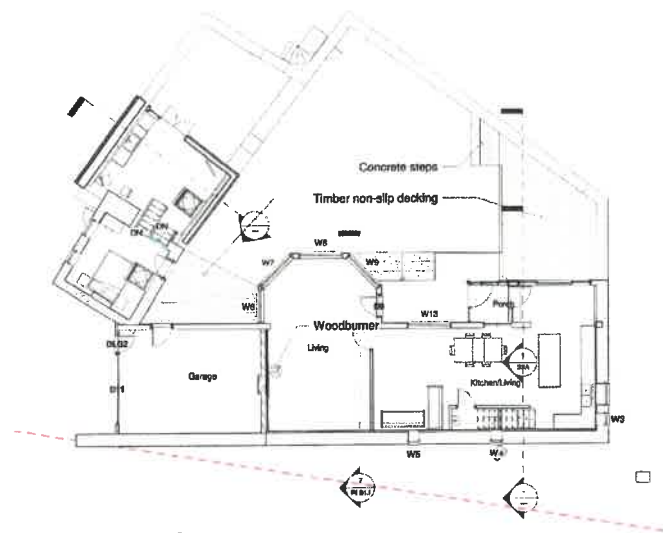

2 Proposed Ground Floor
1:100

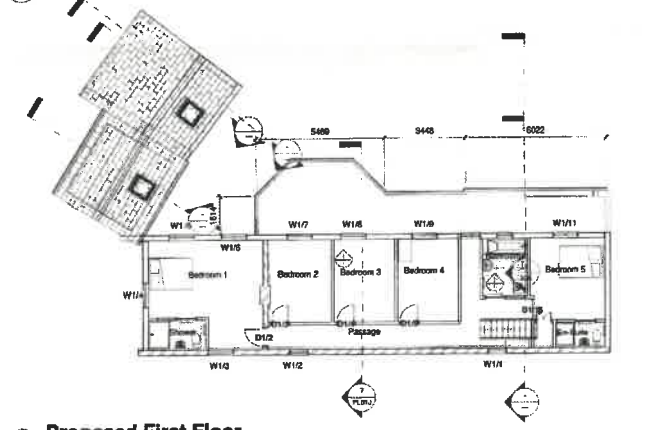


1 Proposed First Floor
1:100



4 Proposed East
1:100

3 Proposed North
1:100

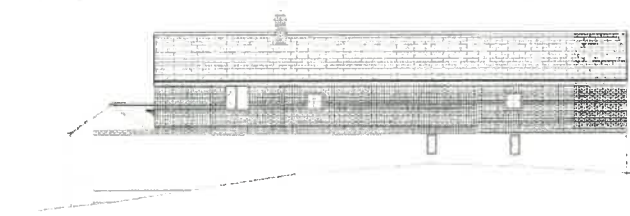


5 Proposed South
1:100


CYNLLUN DIWYGIEDIG
REVISED PLAN
Datymwyd: 23/1/19
Llofnod: MED




6 Proposed West
1:100

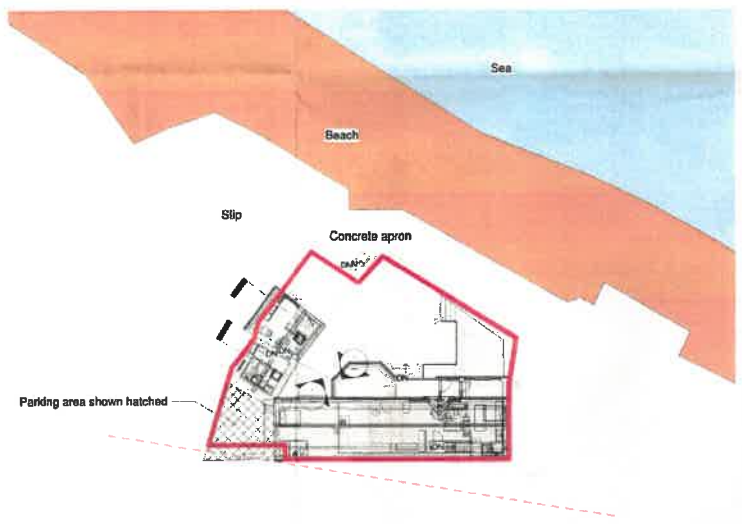

8 Proposed Site
1:200

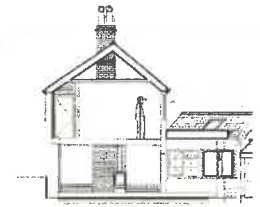

7 Proposed Section 1
1:100

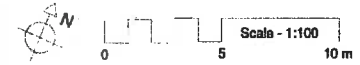

Amendments

B	Key added	12.11.18
C	Cloaks added, WC enlarged	18.11.18
D	Balcony and roof changed	29.03.19
E	Balcony extended	02.04.19
F	Screen added to end of balcony	12.04.19
G	Changes to sea wall removed	03.06.19
H	Flat roof highlighted	02.07.19
J	Balcony removed	22.07.19

WRAY architects
RIBA Chartered Architect

Project - Bwthyn Brudyn
Title - Proposed Plans, Section and Elevations
Drawn - 06.09.18 Scale - As Indicated
Number - 18.007.PL01J

Do not scale from this drawing : Original printed at A1
© Copyright Peter Wray 2018 : architects@mrray.co.uk
01758 720635 07804 189053