


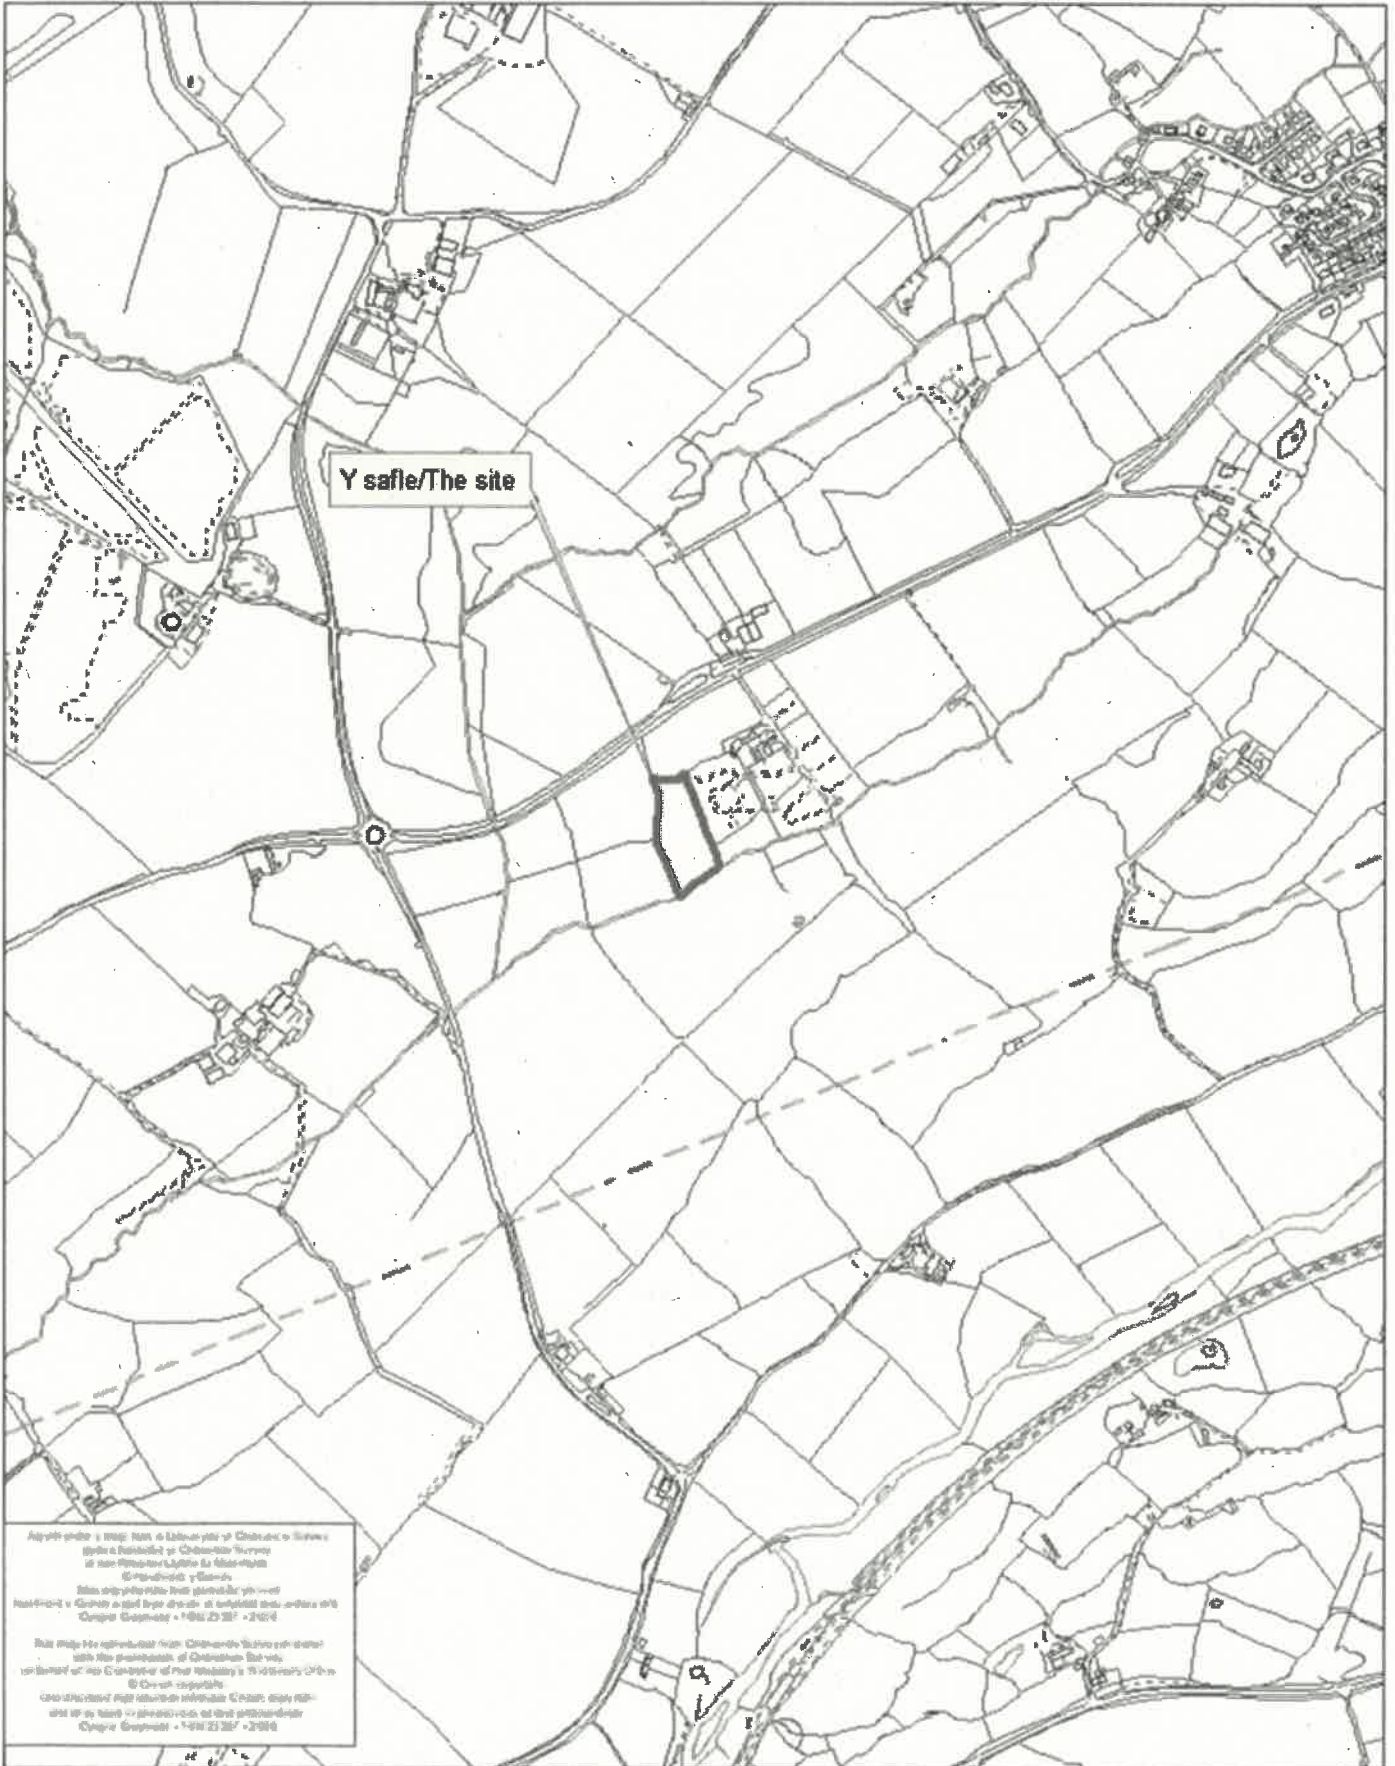


Rhif y Cais / Application Number : C19/1045/18/LL

Cynllun lleoliad ar gyfer adnabod y safle yn unig. Dim i raddfa.
Location Plan for identification purposes only. Not to scale.



**CYNLLUN DIWYGIEDIG
REVISED PLAN**

Derbyniwyd/Received 18/11/19
Llofnod/signature W.E. Wmd.

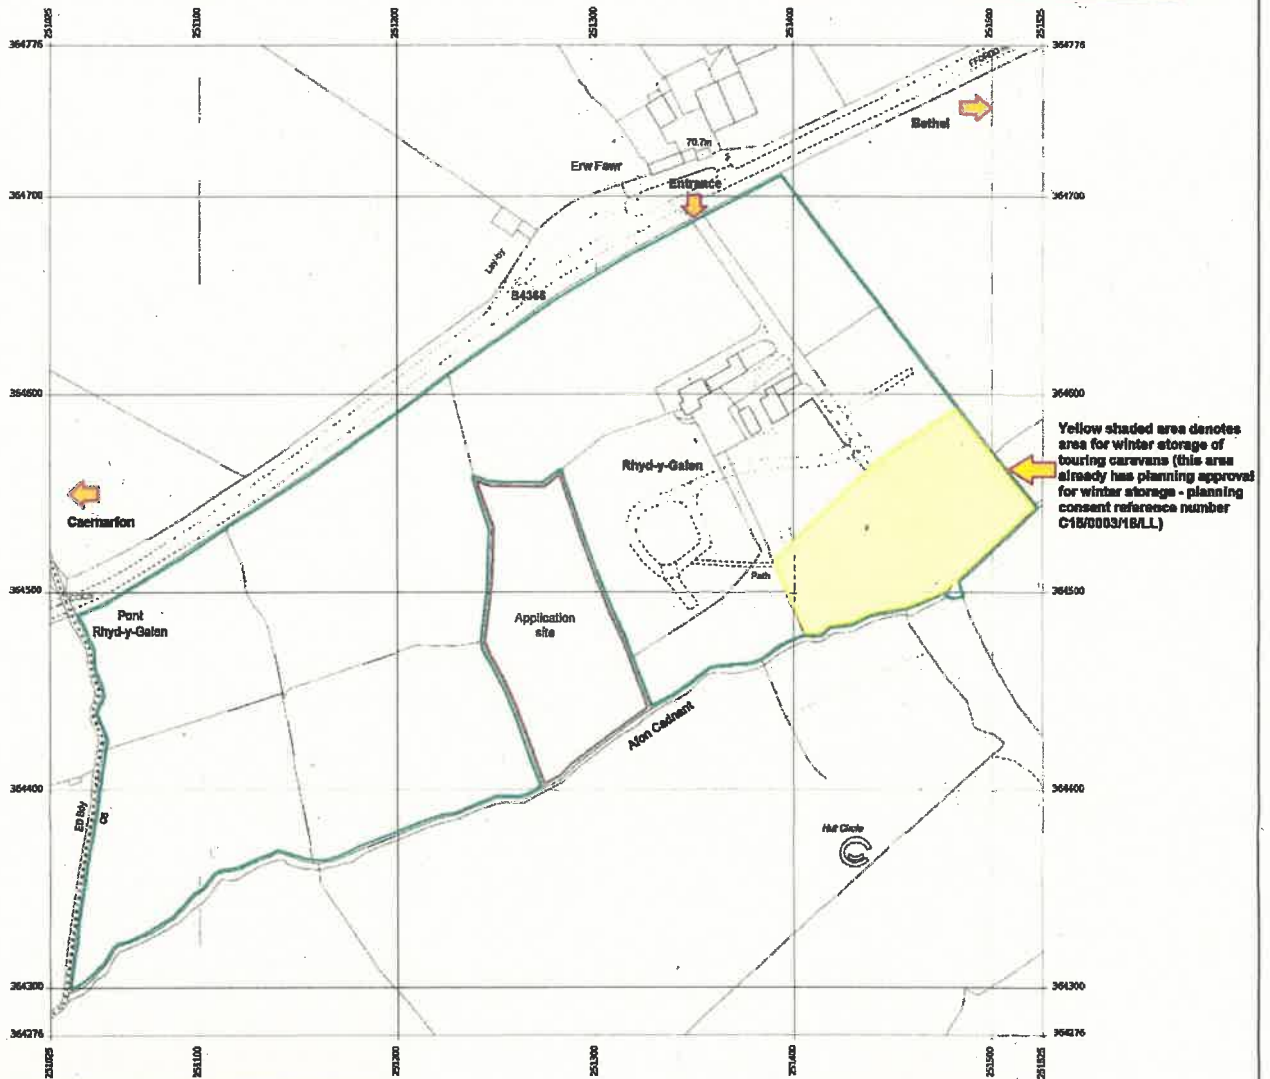

Produced from the Ordnance Survey MasterMap Topography Database and incorporating surveyed features available at the date.
The representation of a road, track or path is no evidence of a right of way. The representation of features as lines is no evidence of a property boundary.
© Crown copyright and database right 2017 OS 100025400
Reference: CH1 507267
Center coordinates: 25 1210 364528

Winter storage area for Touring Caravans denoted with yellow shading.
Location Plan: Planning application for 18 Touring Unit Pitches, Shepherd's Hut washing facility, additional landscaping belts and environmental improvements at Rhyd-y-Galen Caravan and Camping Park. Bethel. Caernarfon. Gwynedd. LL55 1UL.
Applicant: Rhyd-y-Galen Caravan and Camping Park. Bethel. Caernarfon. LL55 1UL.

 **Lambe Planning & Design**
Consultants for Planning, Design and Landscape
Galeri
Victoria Dock
Caernarfon
Gwynedd
LL55 1SQ
www.lambeplanninganddesign.co.uk
E: info@lambeplanninganddesign.co.uk
T: 01268 688235
DATE: November 2019
DRG No: LPD/0819/RG/LP1/WS2
SCALE: 1:2500 @ A3 © Copyright


Proposed layout for 18 Touring Unit pitches, Shepherd's Hut washing facility, additional landscaping belts and environmental improvements at Rhyd-y-Galen Caravan and Camping Park. Bethel. Caernarfon. Gwynedd. LL55 1UL.



CYNLLUN DDIW
REVISED PL

Derbynwyd/Received 9/12/19
W.E. Wma

LEGEND

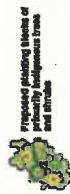

Category B tree crown



Category C tree crown



Category U tree crown



Root Protection Area



Tree to be removed to allow additional crown outline (indicated by category)



Low level hedged light screening belt with dual to stem marker



Touring Unit pitch with site objectives (short colour) to be used to indicate



Site objectives (short colour) to be used to indicate



No change to the number of pitches in this area



NORTH



Scale 1:500



Landscaping details:

The new planting belt hedgerows are to be planted as a double staggered row consisting of: Blackthorn *Prunus spinosa* (0.3m spacing, height 40cm/60cm), Wild Cherry *Prunus avium* (1.5m spacing, minimum height 100cm), Hazel *Corylus avellana* (0.3m spacing, minimum height 100cm), Hawthorn *Crataegus monogyna* (0.3m spacing, height 40cm/60cm), Holly *Ilex aquifolium* (1.5m spacing, minimum height 80cm), Hornbeam *Carpinus Betulus* (0.4m spacing, height 40cm/60cm), Dog Rose *Rosa canina* (0.3m spacing, height 40cm/60cm), Wild Privet *Ligustrum vulgare* (0.4m spacing, height 40cm/60cm)

The proposed new hedgerows are to be interspersed with larger indigenous tree species approximately 2.0m to 3.0m in height to give immediate landscape benefits

The new planting area within the Holiday Park itself are to echo the style of planting successfully undertaken on the park in 2014. The proposed species planted in random groups are to include Blackthorn *Prunus spinosa* (0.3m spacing), Bird Cherry *Prunus pedis* (1.2m spacing), Hawthorn *Crataegus monogyna* (0.3m spacing), Hazel *Corylus avellana* (0.3m spacing), Rowan / Mountain Ash *Sorbus aucuparia* (1.2m spacing), Silver Birch *Betula Pendula* (1.5m spacing), Wild Cherry *Prunus avium* (1.5m spacing).

Notes: 09.12.2019. The eighteen 'Touring Unit' pitches are to be pitches utilised by Touring Caravans / Motorcaravans / Trailer, Tents / Tents
The winter storage area for 18 Touring Caravans from this application site area is to be on the existing Touring Caravan storage area denoted on drawing LPD/0819/RG/LP-1/W52 dated November 2019



Lambe Planning & Design
Consultants for Planning, Design and Landscape

Galeri
Victoria Dock
Caernarfon
Gwynedd
LL55 1SQ

www.lambeplanningdesign.co.uk
E: info@lambeplanningdesign.co.uk
T: 01286 668236

DATE: December 2019
DRG No: LPD/0819/RG/LP4B
SCALE: 1:500 @ A2 © Copyright

4/15
 LAMBIE PLANNING & DESIGN
 CONSULTANTS FOR PLANNING, DESIGN AND DEVELOPMENT



Proposed Cross Sections for 18 Touring Unit pitches, Shepherd's Hut washing facility, additional landscaping belts and environmental improvements at Rhyd-y-Galen Caravan and Camping Park, Bethel, Caernarfon, Gwynedd, LL55 1UL.



Section A-A



Section B-B



Lambie Planning & Design
 Consultants for Planning, Design and Development

Gaellet
 Victoria Road
 Caernarfon
 Gwynedd
 LL55 1SQ
 www.lambieplanninganddesign.co.uk
 T: 01248 492228
 DATE: December 2018
 DWG No: LFG008-STR04LP-SCB
 SCALE: 1:200 @ A1 © Copyright

1:1000
 1:1000
 1:1000



Attachment 2
Appendix 8
Tree Protection Plan



- Category B tree crown
- Category C tree crown
- Category D tree crown
- Tree Protection Area
- Trees to be protected shown with dashed circles (existing) and solid circles (new)
- Protective Barrier
- Prescribed Area