




**1 | GROUNDWORKS SECTION A**  
SCALE 1 : 200

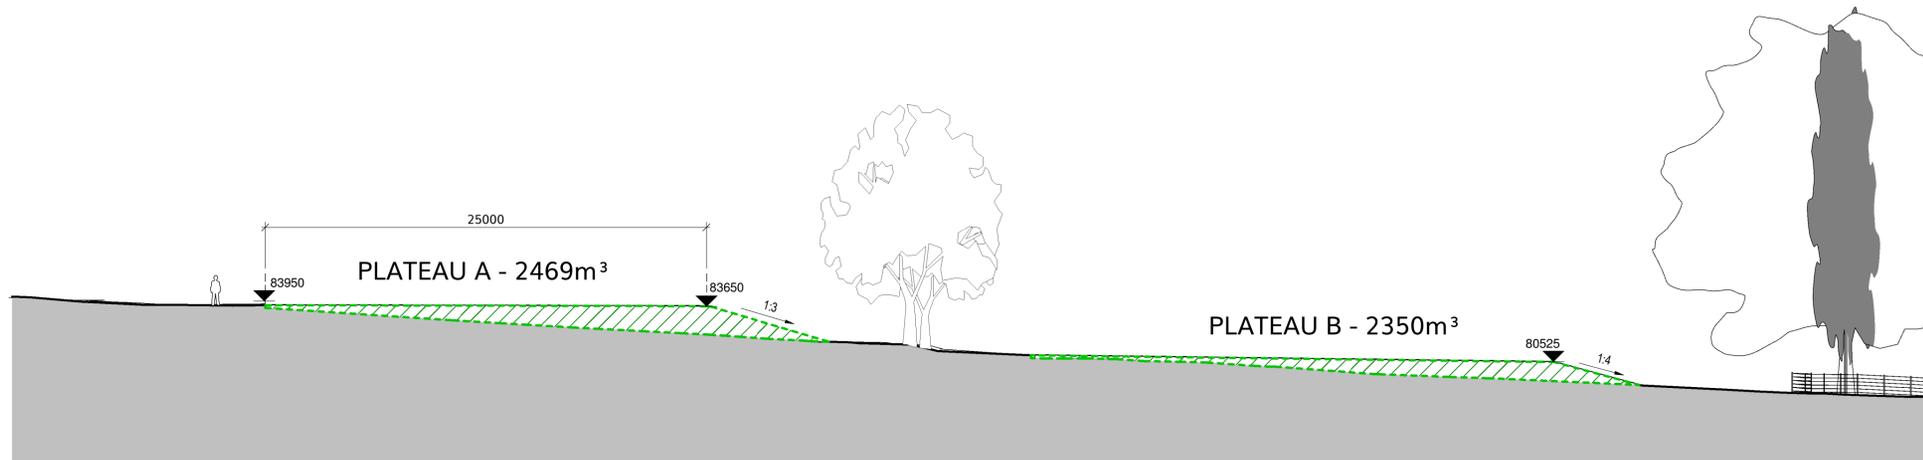

**2 | GROUNDWORKS SECTION B**  
SCALE 1 : 200

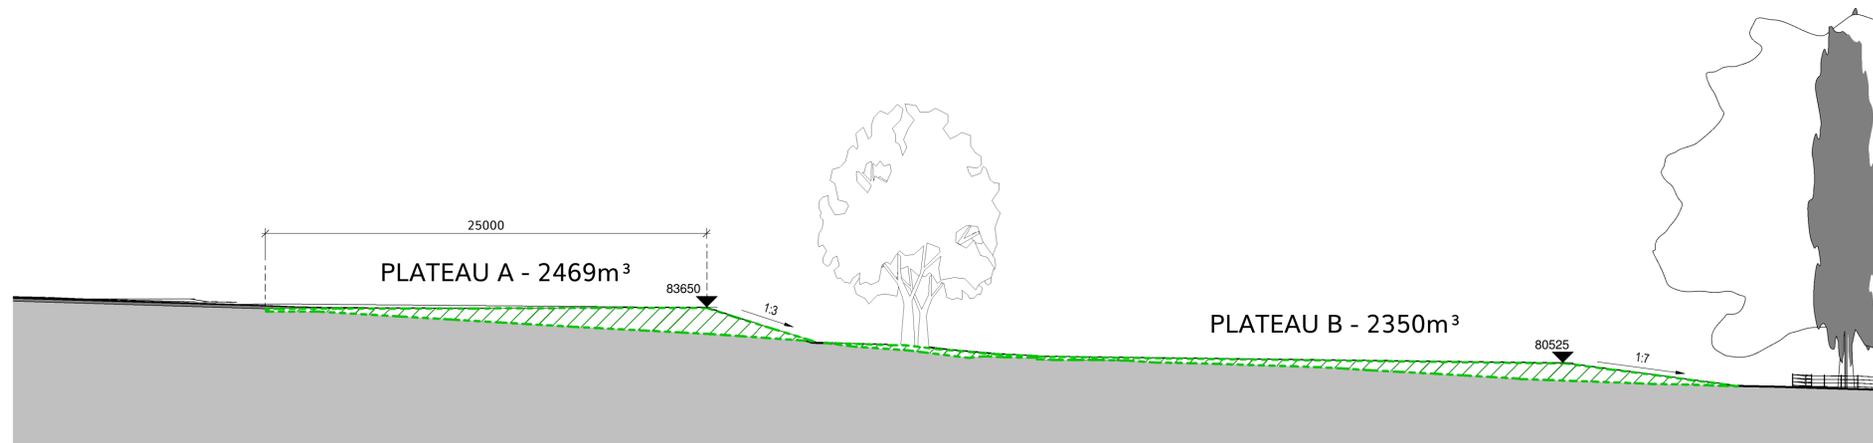

**3 | GROUNDWORKS SECTION C**  
SCALE 1 : 200

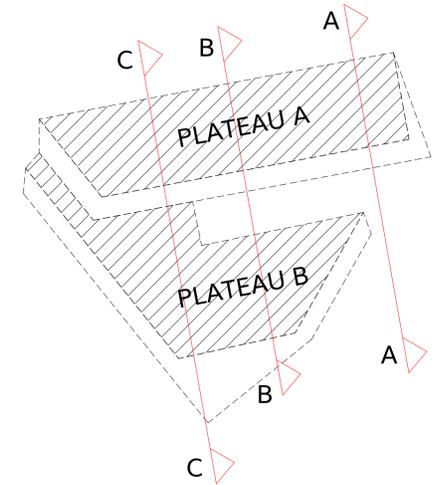

REV	DESCRIPTION	DATE	BY
P2	SECTIONS REVISED	28.10.19	GJ
P1	FIRST ISSUE	12.08.19	RO

THIS DRAWING IS THE COPYRIGHT OF AINSLEY GOMMON ARCHITECTS. DO NOT SCALE FROM THIS DRAWING. WORK TO FIGURED DIMENSIONS ONLY. CHECK ALL DIMENSIONS ON SITE. ANY DISCREPANCIES TO BE NOTIFIED TO THE ARCHITECT. ELEMENTS OF STRUCTURE SHOWN ARE INDICATIVE AND FOR GUIDANCE. FINAL DESIGN TO BE AS STRUCTURAL ENGINEERS DETAILS AND SPECIFICATION.

PROJECT  
**YSGOL Y GARNEDD,  
BANGOR  
for CYNGOR GWYNEDD**

DRAWING TITLE  
**GROUNDWORKS SECTIONS**

SCALE	@A1	DATE	DRAWN	CHECKED
As indicated	08/06/19	RO	GJ	

STATUS: S3 PURPOSE OF ISSUE: FOR CONSTRUCTION

JOB No: C910 | DRAWING No: YGB-AGA-XX-ZZ-DR-A-0863 | REV: P2